

NOTICE OF APPLICATION TO VARY A PREMISES LICENCE

This notice is issued in accordance with regulations made under section 160 of the Gambling Act 2005

Notice is hereby given that Betting Shop Operations Limited

of the following address:

4 Simon Champion Court, 232-234 High Street, Epping, Essex, CM16 4AU

the number of whose operating licence is 000-003224-N-332321-001 has applied to transfer a premises licence of the following type: Betting (Other) Premises Licence.

The application relates to the following licensed premises: Jennings Bet, 5/6 The Parade, High Street, Cowley, Middlesex, UB8 2EP

Details of variation sought: To seek approval of the updated layout plan submitted with the application.

The application has been made to the following licensing authority: Licensing Service, Residents Services, London Borough of Hillingdon, Civic Centre, High Street, Uxbridge

Postcode UB8 1UW


Website www.hillingdon.gov.uk

The current licence holder is the applicant.


Information about the application is available from the licensing authority, including the arrangements for viewing the details of the application.

The following person connected with the applicant is able to give further information about the application: Andrew Woods, Woods Whur 2014 Limited, St James House, 28 Park Place, Leeds, LS1 2SP email - andrew@woodswhur.co.uk

Any representations under section 161 of the Gambling Act 2005 must be made no later than the following date: 11 September 2022

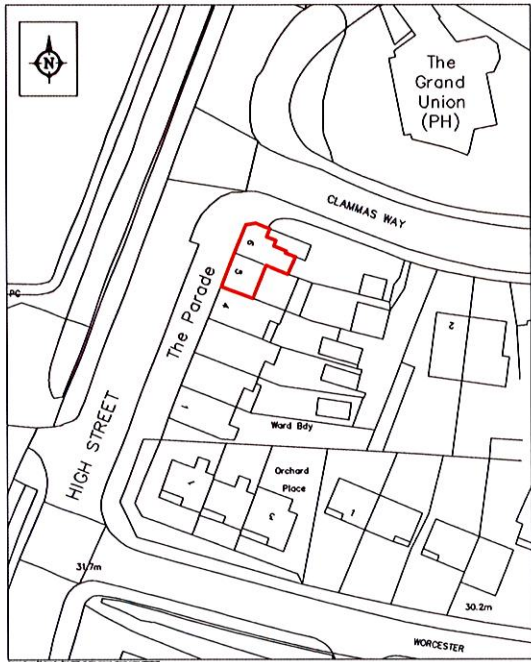

Location plan
Scale 1:1250

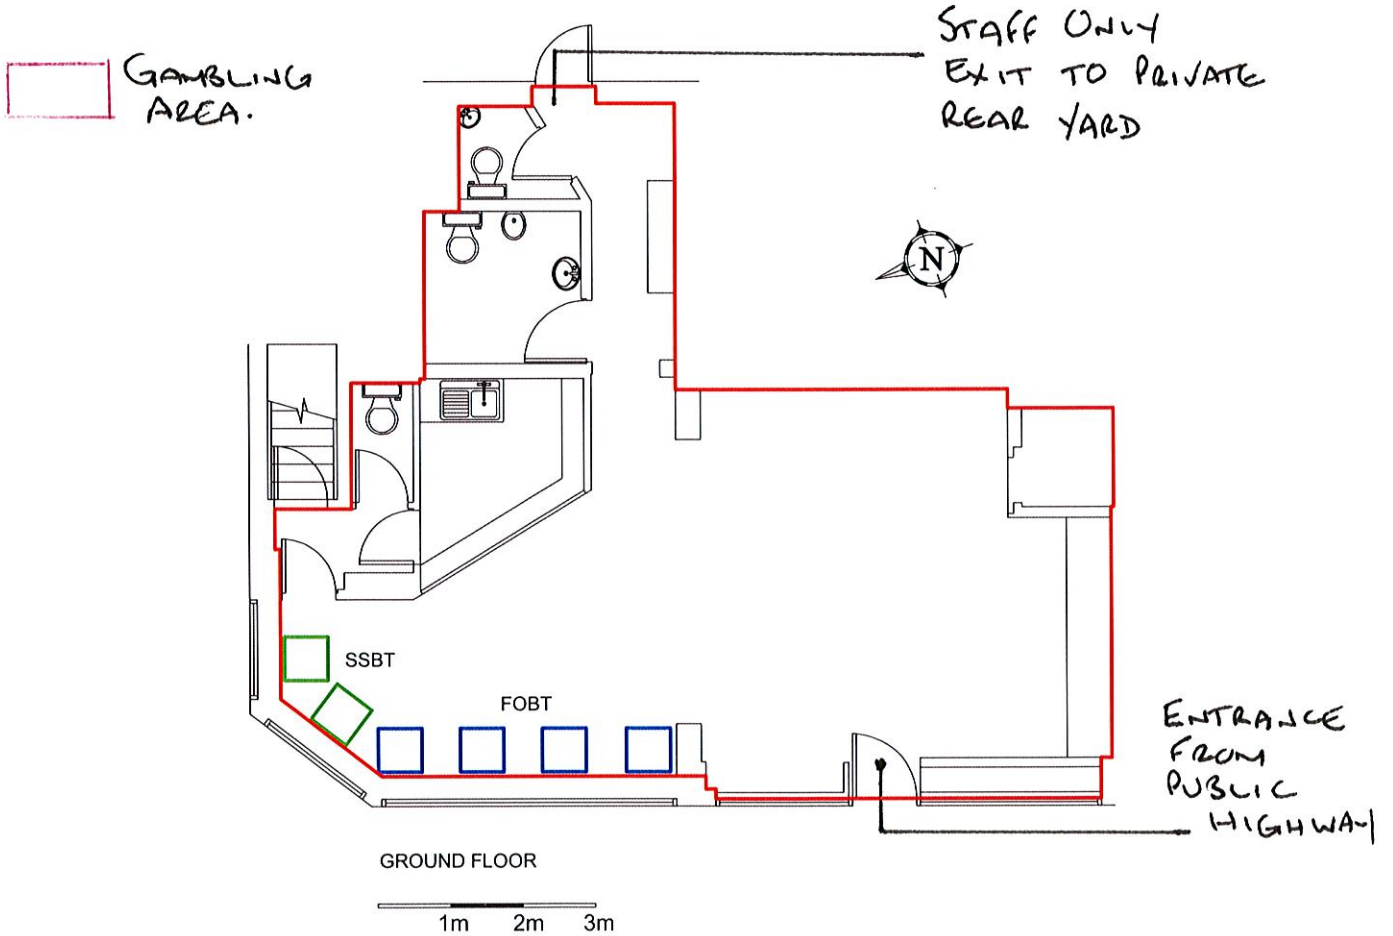

JENNINGSBET

5/6 The Parade
High Street
Cowley, Middlesex
UB8 2EP

Scale 1:100 @A4
Drawing no.: 49788
Date drawn: 07-06-2022
Revision: 0



Trueplan (UK) Ltd,
Bank Chambers, 36 Mount Pleasant Road,
Tunbridge Wells, Kent, TN1 1RB
01892 614 881
plans@trueplan.co.uk www.trueplan.co.uk