

LONDON BOROUGH OF HILLINGDON
THE HILLINGDON (WAITING AND LOADING RESTRICTION)
(CONSOLIDATION) ORDER 1994 (AMENDMENT) ORDER 2020
THE HILLINGDON (ON STREET PARKING PLACES) (SOUTH RUISLIP)
(RESIDENTS) ZONES SR, SR2 & SR3 ORDER 2020
THE HILLINGDON (ON STREET PARKING PLACES)
(WEST DRAYTON) (RESIDENTS) WD ZONES ORDER 2020

Hillingdon Council gives notice that it proposes to make these Orders which will:

1. Install 'at any time' waiting restrictions in sections of roads as set out in the schedule to this notice below.

2. Establish permit parking places (operational '9am to 5pm Monday to Saturday') in which a vehicle may be left during the permitted hours if it displays a valid Zone WD7 permit in the service road fronting Nos. 20 to 130 Harmondsworth Road, West Drayton.

3. Introduce waiting restrictions operational '9am to 5pm Monday to Saturday' within the service road fronting Nos. 20 to 130 Harmondsworth Road, West Drayton.

4. Establish permit parking places (operational '9am to 5pm Monday to Friday') in which a vehicle may be left during the permitted hours if it displays a valid Zone SR3 permit in Diamond Road, Jubilee Drive and the service road fronting Brackenhill, Ruislip.

5. Introduce waiting restrictions operational '9am to 5pm Monday to Friday' in parts of Diamond Road and Jubilee Drive, Ruislip.

6. Introduce a permit holders past this point residents' parking scheme in the access road leading to Nos. 801 to 835 Victoria Road, The Court and the entire access road leading to Brackenbridge House, Ruislip (operational '9am to 5pm Monday to Friday') in which a vehicle may be left during the permitted hours if it displays a valid Zone SR3 permit.

RESIDENTS PERMITS - £0 - 1st vehicle, all subsequent - £65 per annum.

VISITORS VOUCHERS - First book of 10 per household per annum- free. £8 - per book of 10 thereafter.

Copies of the notice of proposals, proposed Orders together with full details, plans and the Council's statement of reasons for the proposal can be seen at South Ruislip and West Drayton libraries and by appointment at, Civic Centre, Uxbridge during normal office hours until 8th April 2020. Further information can be obtained by telephoning Residents Services on 01895 250631. If you wish to comment on, or object to the proposals please write by 8th April 2020, stating grounds for objection and your home address to Transport & Projects, Residents Services, Civic Centre, Uxbridge, Middlesex UB8 1UW quoting reference 3N/04/18/03/20. Dated this the 18th day of March 2020.

JEAN PALMER,

Deputy Chief Executive & Corporate Director of Residents Services.

SCHEDULE

PROPOSED 'AT ANY TIME' WAITING RESTRICTIONS

DIAMOND ROAD, RUISLIP - At the junction with the access road leading to Nos. 801 to 835 Victoria Road.

VICTORIA ROAD, RUISLIP (Access road leading to Nos. 801 to 835 Victoria Road) - At the junction with Diamond Road.


HARMONDSWORTH ROAD, WEST DRAYTON (Access road fronting Nos. 20 to 130 Harmondsworth Road) - At the junction with Great Benty.

GREAT BENTY, WEST DRAYTON - At the junction with the access road fronting Nos. 20 to 130 Harmondsworth Road.

STATEMENT OF REASONS

The proposed extensions to the South Ruislip and West Drayton Parking Management Schemes are intended to prevent all day non-residential parking and promote road safety.

Any public highway, within scheme area, not marked as either a double yellow line or a parking place will be a single yellow line.

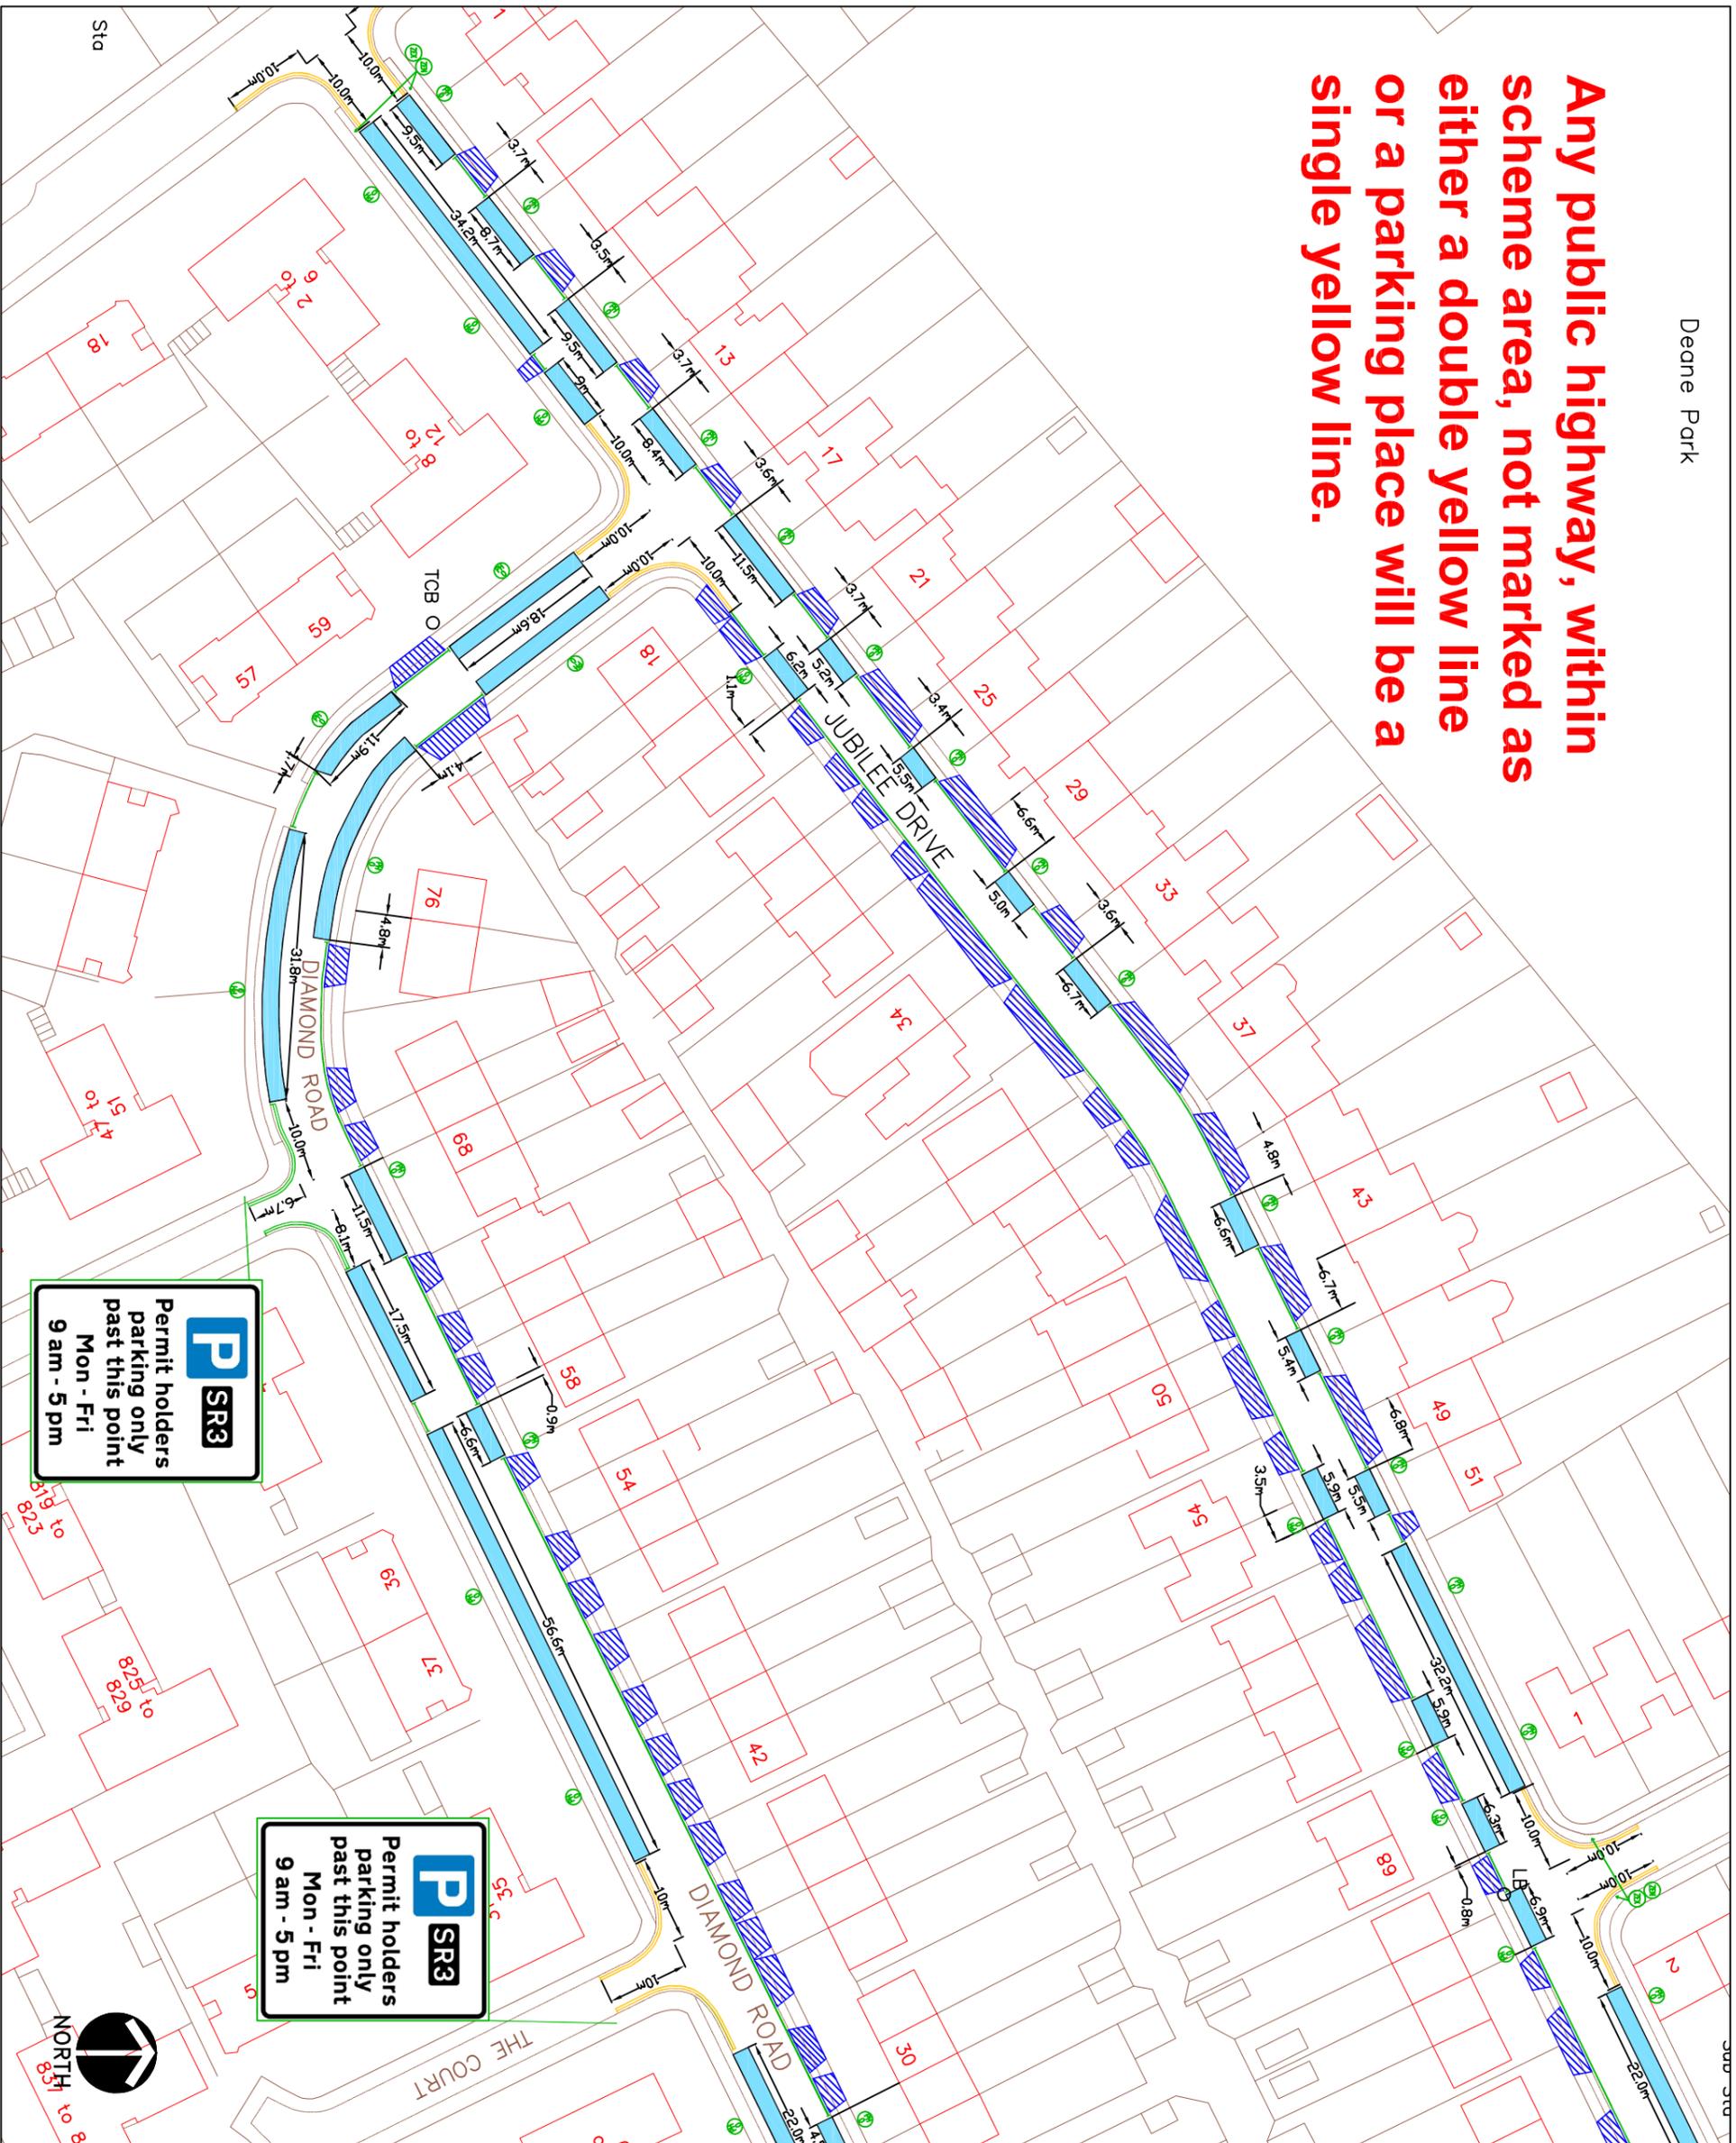

P SR3
 Permit holders parking only past this point
 Mon - Fri
 9 am - 5 pm

P SR3
 Permit holders parking only past this point
 Mon - Fri
 9 am - 5 pm

- KEY**
- EXISTING YELLOW LINE
 - NEW SINGLE YELLOW LINE & TERMINAL
 - NEW DOUBLE YELLOW LINE & TERMINAL
 - PERMIT HOLDER ONLY BAY
 - CROSSOVER
 - REMOVE DOUBLE YELLOW LINE & TERMINAL
 - REMOVE SINGLE YELLOW LINE & TERMINAL
 - DISABLED BAY
 - ZONE ENTRY SIGN
 - ZONE EXIT SIGN
 - PERMIT HOLDER ONLY SIGN

PARKING BAYS ARE 2m WIDE
 UNLESS NOTED

This map is based upon Ordnance Survey material with the permission of Ordnance Survey on behalf of the Controller of Her Majesty's Stationery Office © Crown copyright.
 Unauthorised reproduction infringes Crown copyright and may lead to prosecution or civil proceedings.
 London Borough of Hillingdon 100019283 © 2019


HILLINGDON
 London
 Residents Services, 3N04, Civic Centre, High Street, UB8 1UW,
 London Borough of Hillingdon
 Tel: 01895 250 631

Project
South Ruislip PMS

Description
 Brackenhill, Diamond Road,
 Jubilee Drive, The Court
 (Zone SR3)

Scale	NTS	Designed	Drawn	Date
		AC/KU	AC	Feb 20
Project No.	'ZONE SR3'			Drawing No.
	1 of 4			Rev.

Any public highway, within scheme area, not marked as either a double yellow line or a parking place will be a single yellow line.

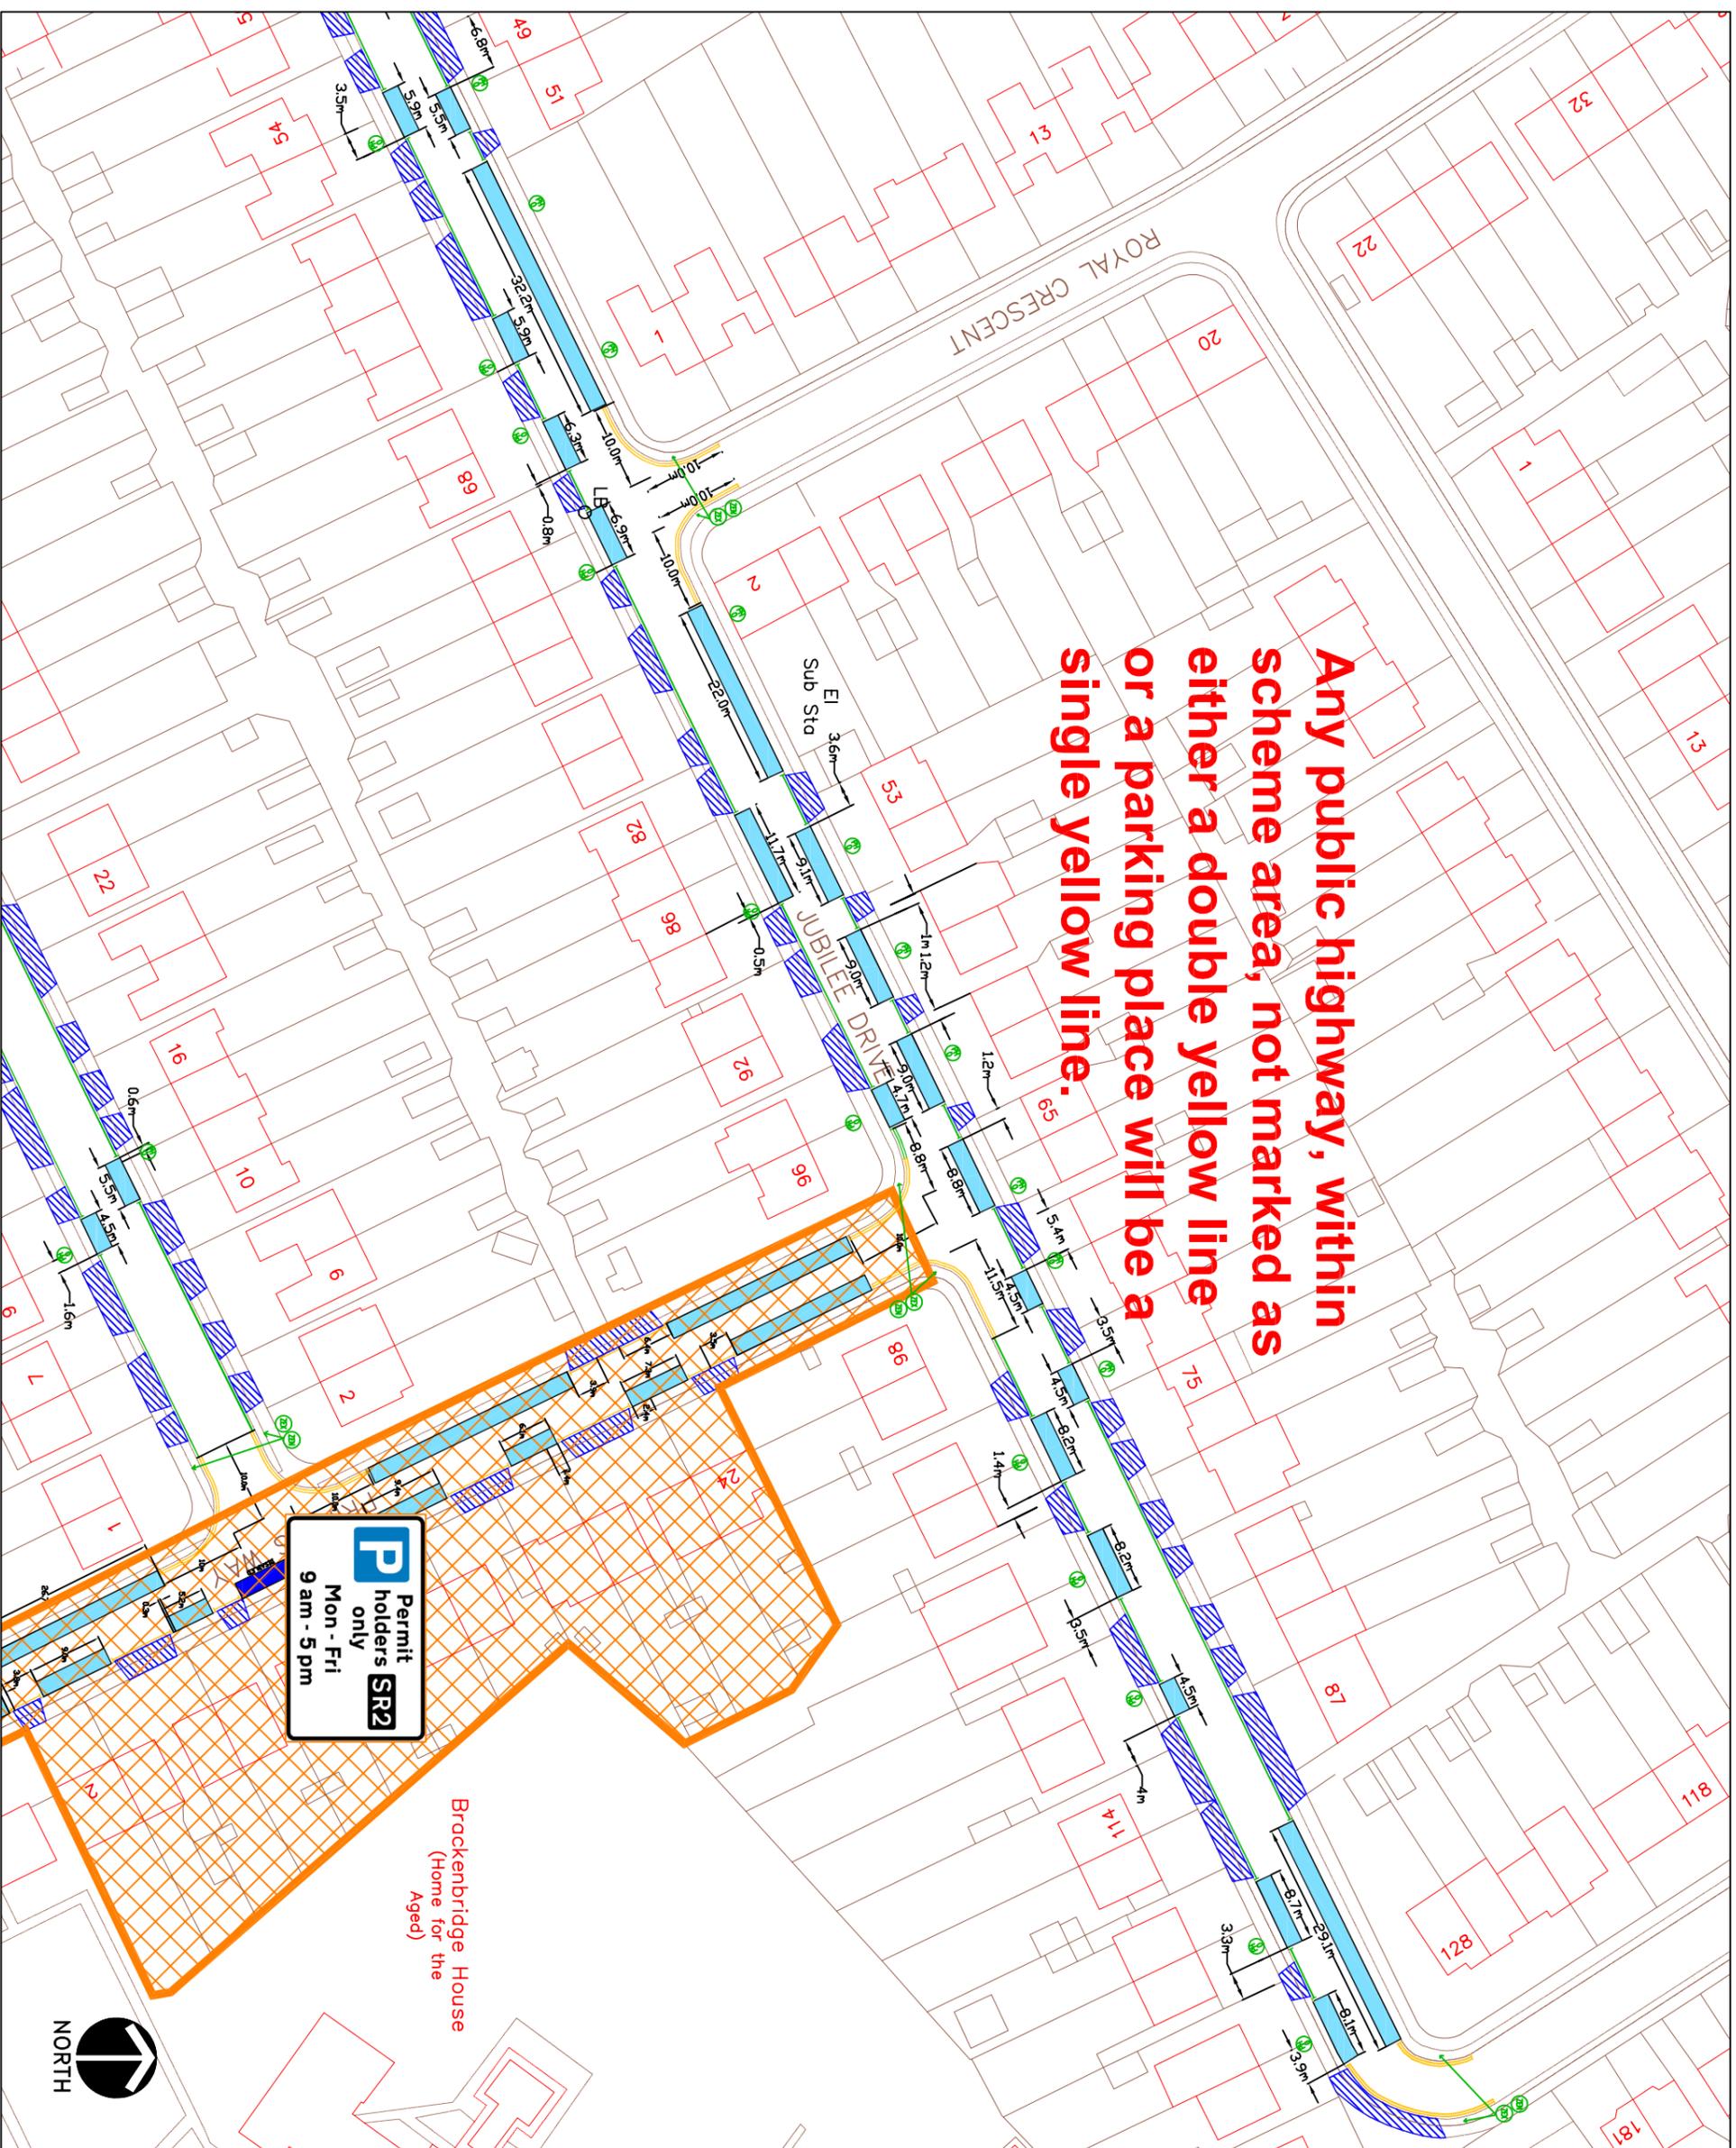

- KEY**
- EXISTING YELLOW LINE
 - SPT NEW SINGLE YELLOW LINE & TERMINAL
 - DMT NEW DOUBLE YELLOW LINE & TERMINAL
 - PERMIT HOLDER ONLY BAY
 - CROSSOVER
 - DMT REMOVE DOUBLE YELLOW LINE & TERMINAL
 - SPT REMOVE SINGLE YELLOW LINE & TERMINAL
 - DISABLED BAY
 - ZONE ENTRY SIGN
 - ZONE EXIT SIGN
 - PERMIT HOLDER ONLY SIGN

PARKING BAYS ARE 2m WIDE UNLESS NOTED

This map is based upon Ordnance Survey material with the permission of Ordnance Survey on behalf of the Controller of Her Majesty's Stationery Office © Crown copyright.
 Unauthorised reproduction infringes Crown copyright and may lead to prosecution or civil proceedings.
 London Borough of Hillingdon 100019283 © 2019

HILLINGDON
 London

Residents Services, 3N04, Civic Centre, High Street, UB8 1UW,
 London Borough of Hillingdon
 Tel: 01895 250 631


Project
South Ruislip PMS

Description
 Brackenhill, Diamond Road,
 Jubilee Drive, The Court
 (Zone SR3)

Scale	NTS	Designed	Drawn	Date
Project No.	'ZONE SR3'	AC/KU	AC	Feb 20
		Drawing No.		Rev.
		2 of 4		



Any public highway, within scheme area, not marked as either a double yellow line or a parking place will be a single yellow line.

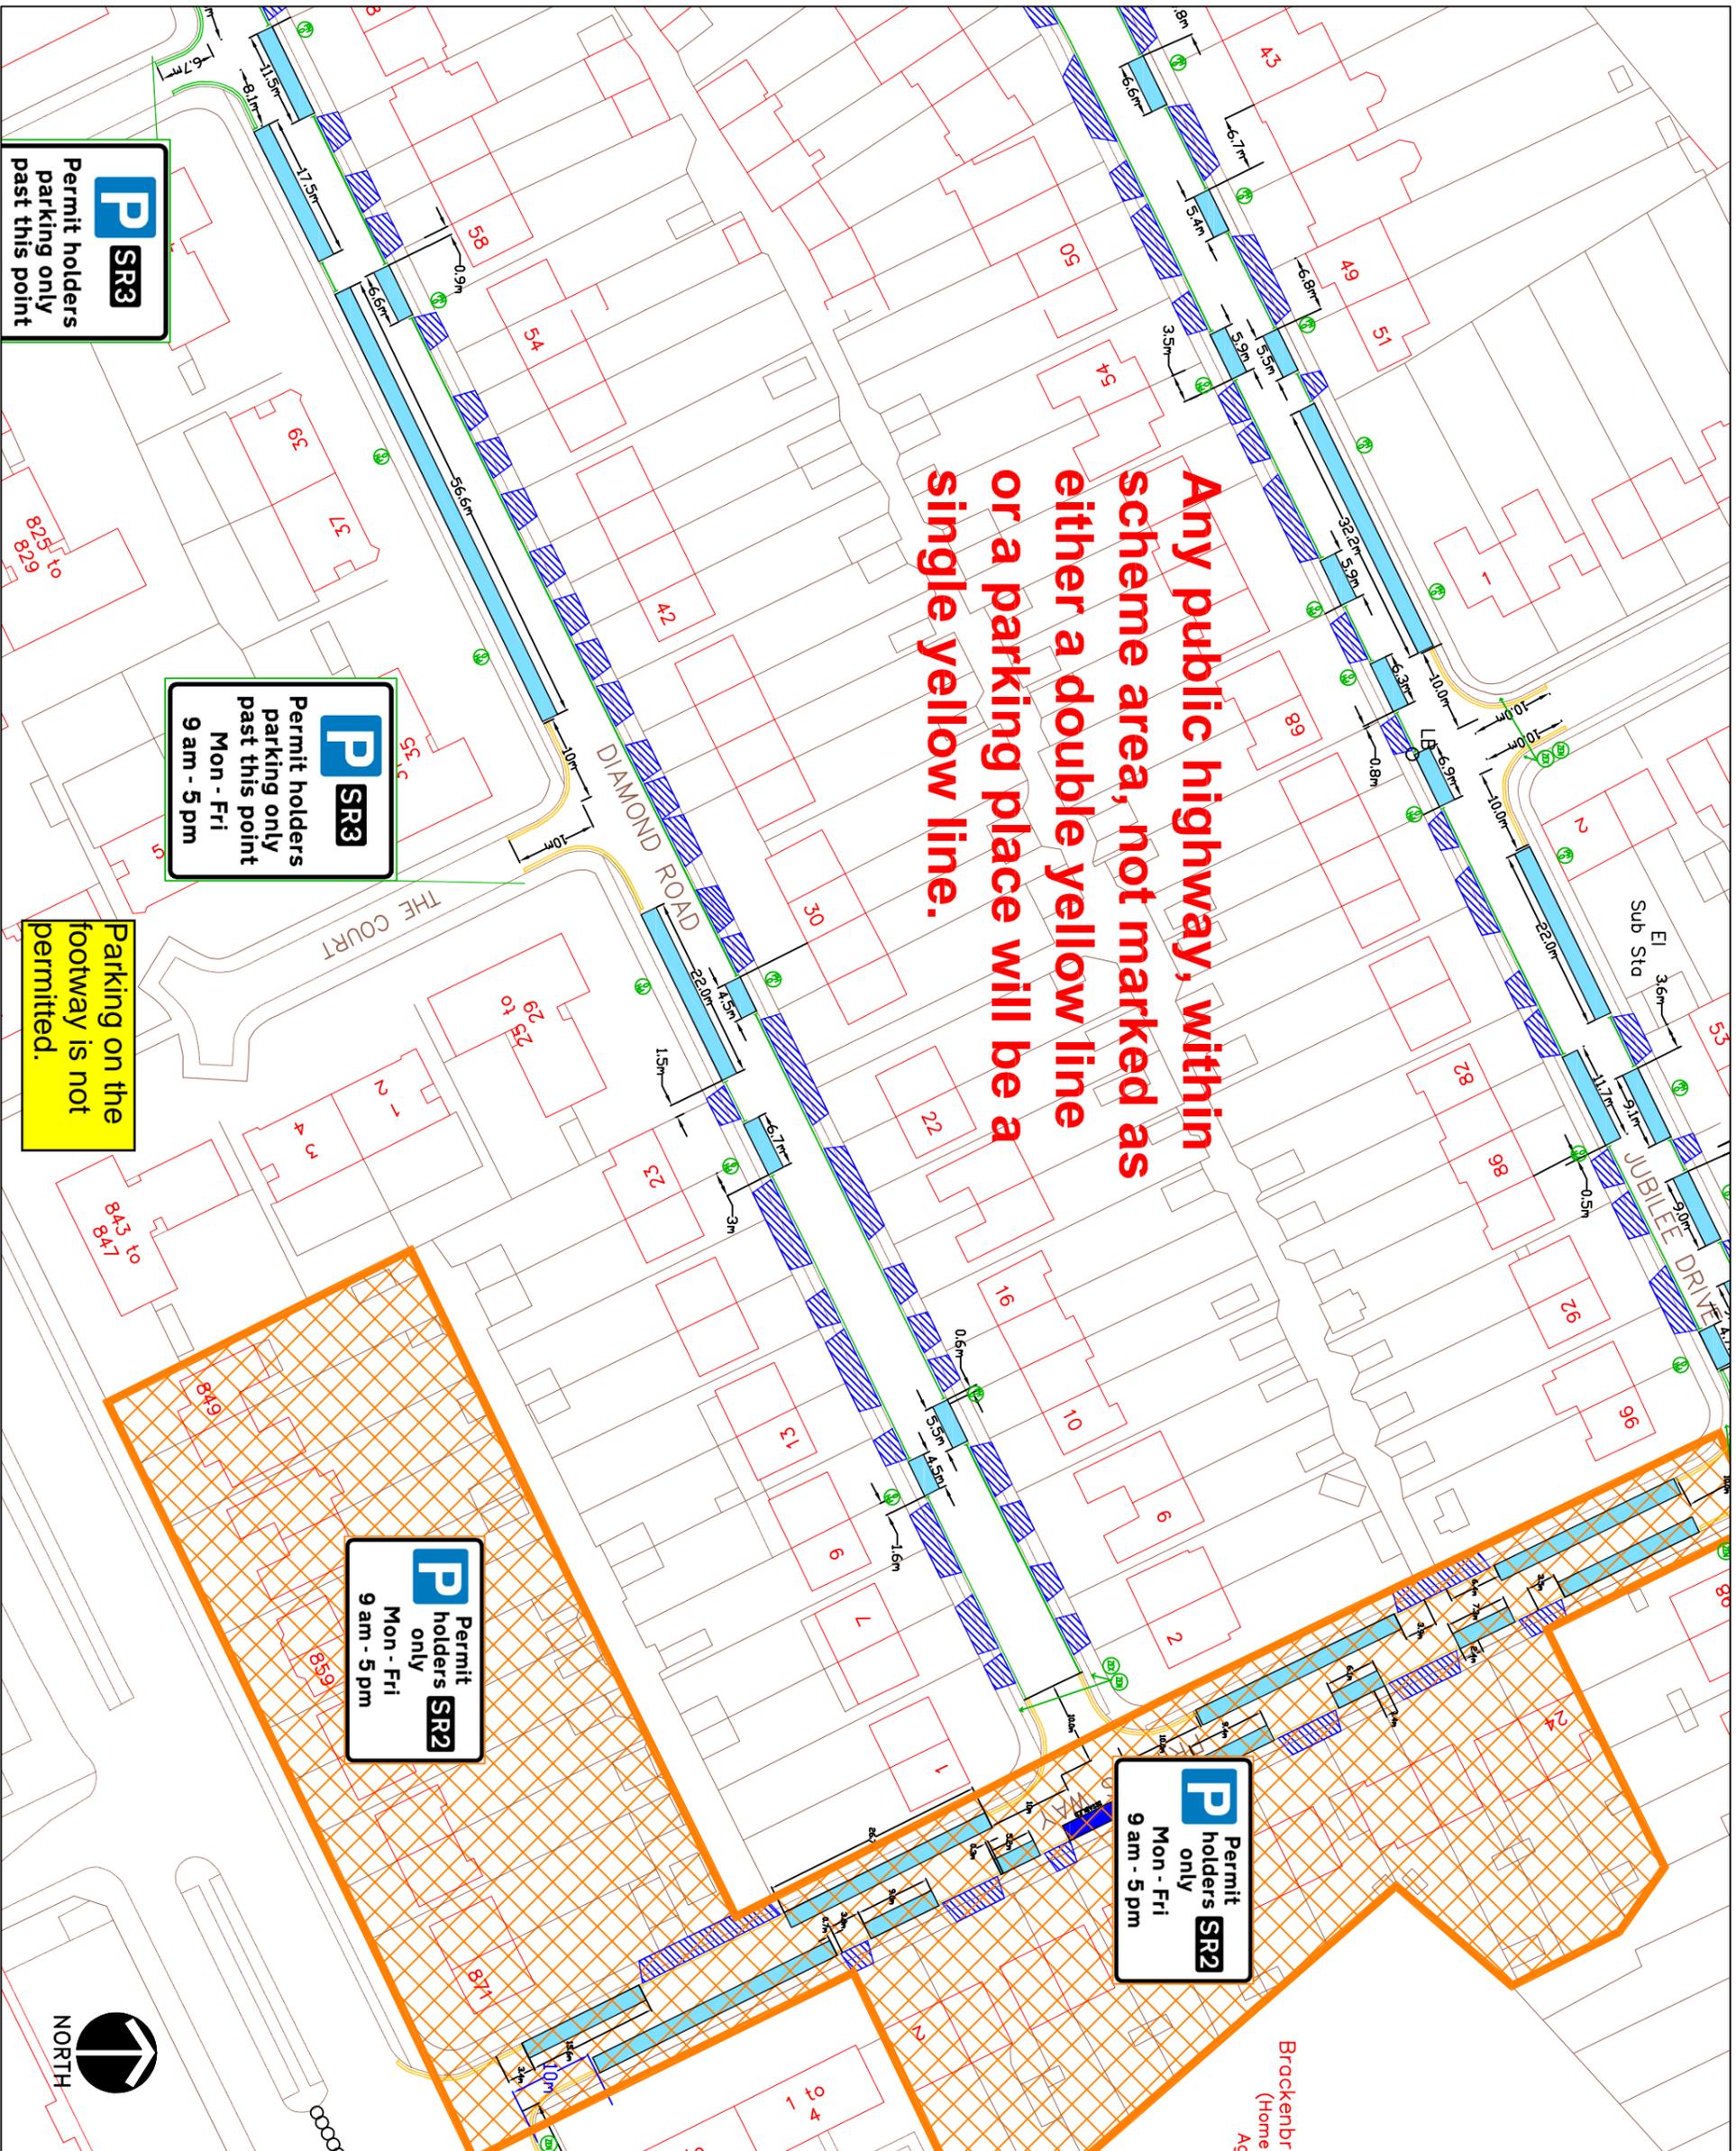

KEY

	EXISTING YELLOW LINE
	SIT NEW SINGLE YELLOW LINE & TERMINAL
	DIT NEW DOUBLE YELLOW LINE & TERMINAL
	PERMIT HOLDER ONLY BAY
	CROSSOVER
	DIT REMOVE DOUBLE YELLOW LINE & TERMINAL
	SIT REMOVE SINGLE YELLOW LINE & TERMINAL
	DISABLED BAY
	ZONE ENTRY SIGN
	ZONE EXIT SIGN
	PERMIT HOLDER ONLY SIGN

PARKING BAYS ARE 2m WIDE UNLESS NOTED

This map is based upon Ordnance Survey material with the permission of Ordnance Survey on behalf of the Controller of Her Majesty's Stationery Office © Crown copyright.
 Unauthorised reproduction infringes Crown copyright and may lead to prosecution or civil proceedings.
 London Borough of Hillingdon 1000192923 © 2019

HILLINGDON
 London
 Residents Services, 3N04, Civic Centre, High Street, UB8 1UW,
 London Borough of Hillingdon
 Tel: 01895 250 631

Project
South Ruislip PMS
Description
 Brackenhill, Diamond Road,
 Jubilee Drive, The Court
 (Zone SR3)

Scale	NTS	Designed	Drawn	Date
Project No.	'ZONE SR3'	AC/KU	AC	Feb 20
Drawing No.	3 of 4			
Rev.				




P SR3
 Permit holders parking only past this point

P SR3
 Permit holders parking only past this point
 Mon - Fri
 9 am - 5 pm

Parking on the footway is not permitted.

P SR2
 Permit holders only
 Mon - Fri
 9 am - 5 pm

P SR2
 Permit holders only
 Mon - Fri
 9 am - 5 pm

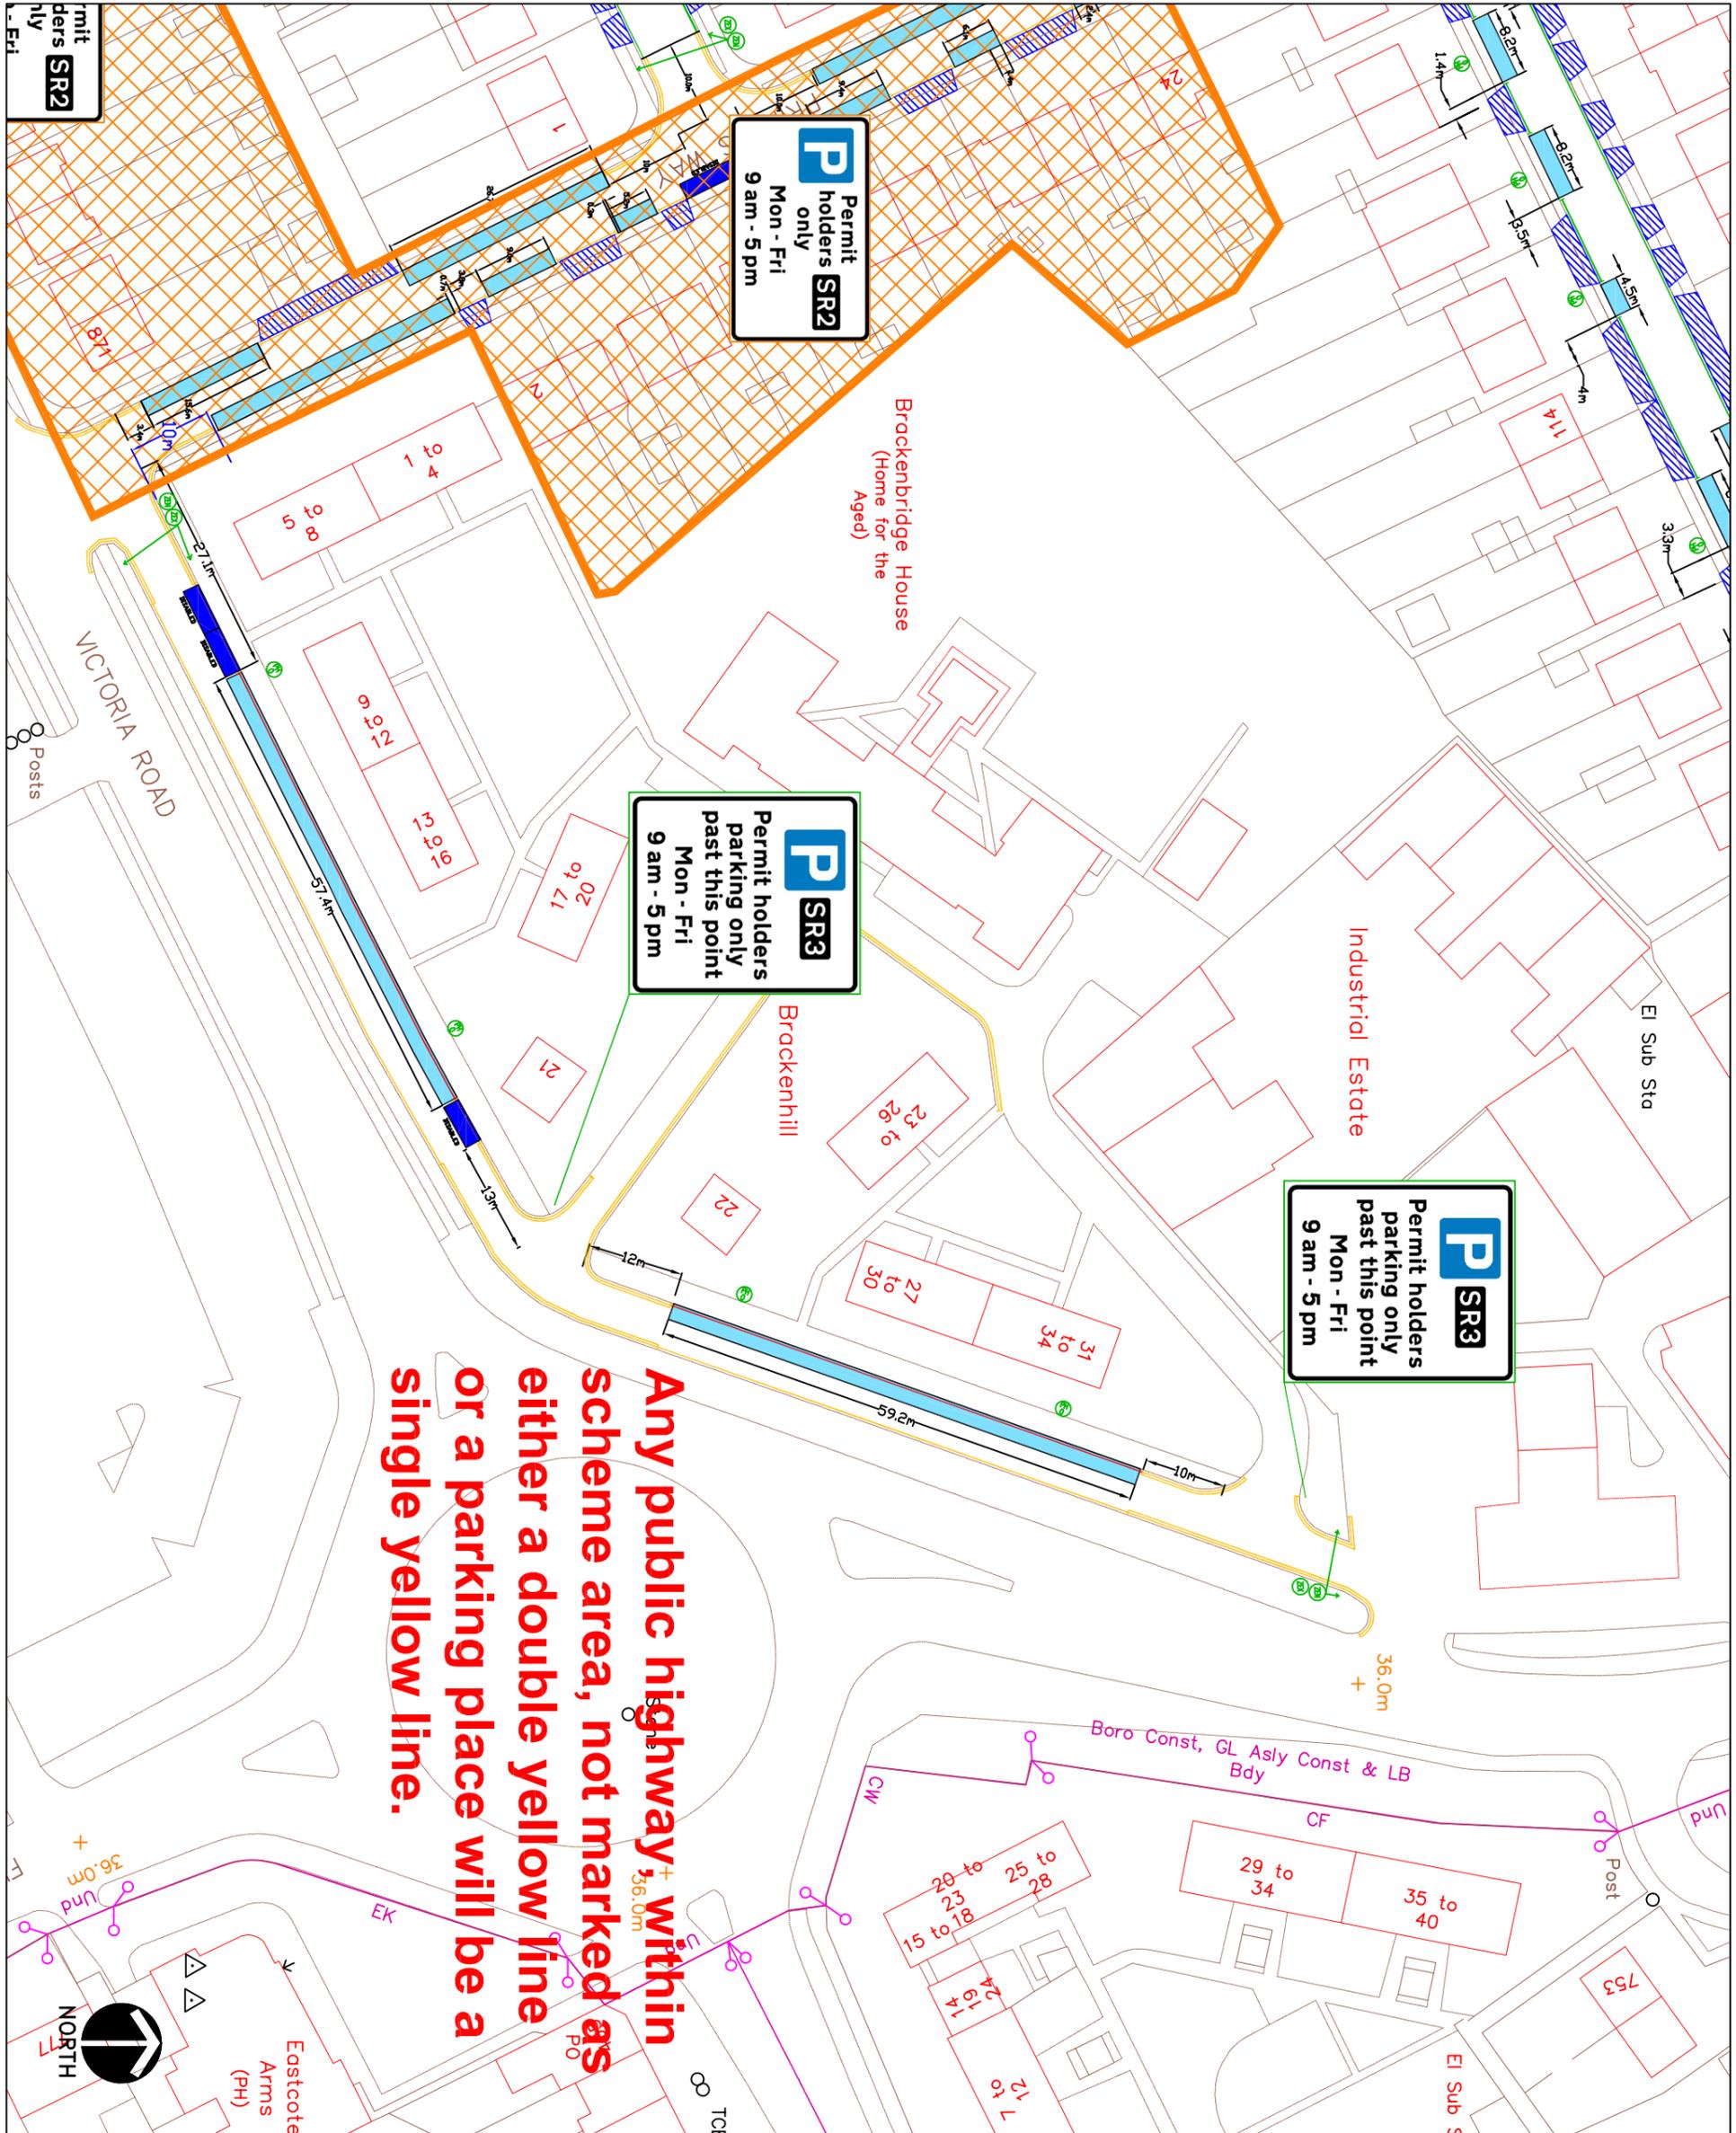

KEY

- EXISTING YELLOW LINE
- NEW SINGLE YELLOW LINE & TERMINAL
- NEW DOUBLE YELLOW LINE & TERMINAL
- PERMIT HOLDER ONLY BAY
- CROSSOVER
- REMOVE DOUBLE YELLOW LINE & TERMINAL
- REMOVE SINGLE YELLOW LINE & TERMINAL
- DISABLED BAY
- ZONE ENTRY SIGN
- ZONE EXIT SIGN
- PERMIT HOLDER ONLY SIGN

PARKING BAYS ARE 2m WIDE UNLESS NOTED

This map is based upon Ordnance Survey material with the permission of Ordnance Survey on behalf of the Controller of Her Majesty's Stationery Office © Crown copyright. Unauthorised reproduction infringes Crown copyright and may lead to prosecution or civil proceedings. London Borough of Hillingdon 1000192828 © 2019

HILLINGDON
London


Residents Services, 3ND4, Civic Centre, High Street, UB8 1UW, London Borough of Hillingdon
Tel: 01895 250 631

Project
South Ruislip PMS


Description
Brackenhill, Diamond Road, Jubilee Drive, The Court (Zone SR3)

Scale	NTS	Designed	Drawn	Date
Project No.	AC/KU	AC	AC	Feb 20
'ZONE SR3'		Drawing No.	4 of 4	Rev.

Any public highway, within scheme area, not marked as either a double yellow line or a parking place will be a single yellow line.

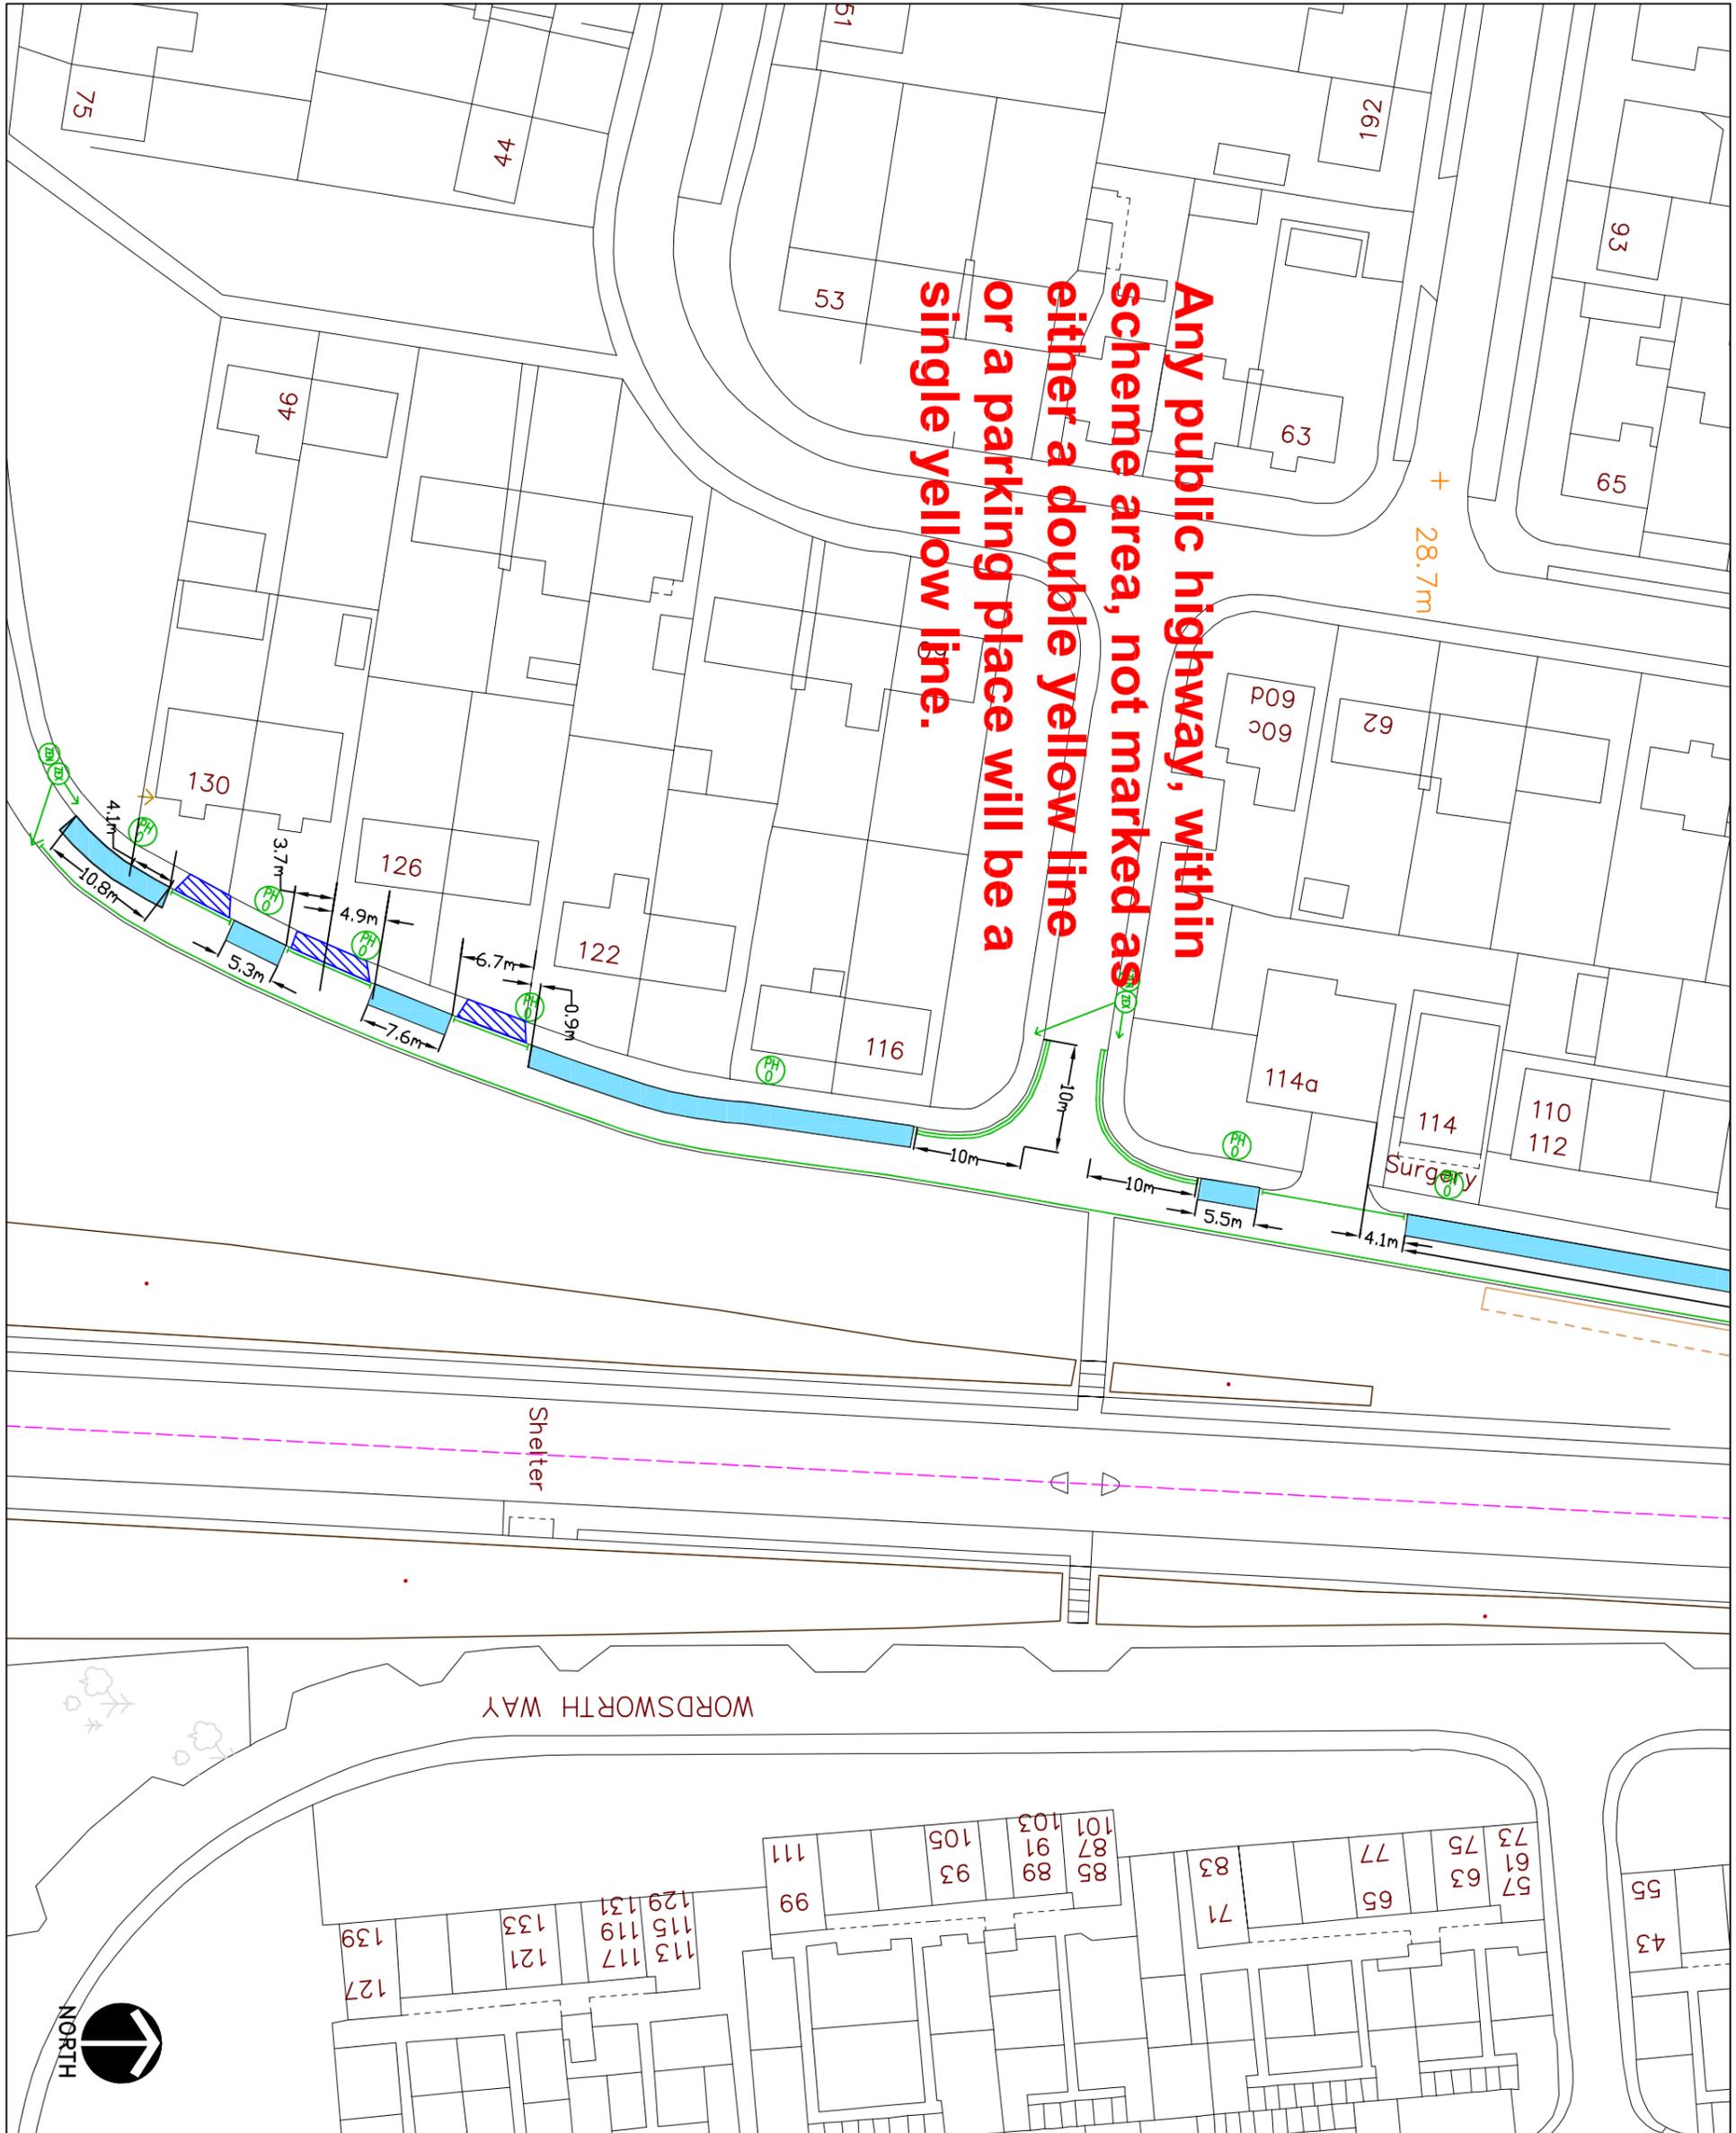

Any public highway, within scheme area, not marked as either a double yellow line or a parking place will be a single yellow line.

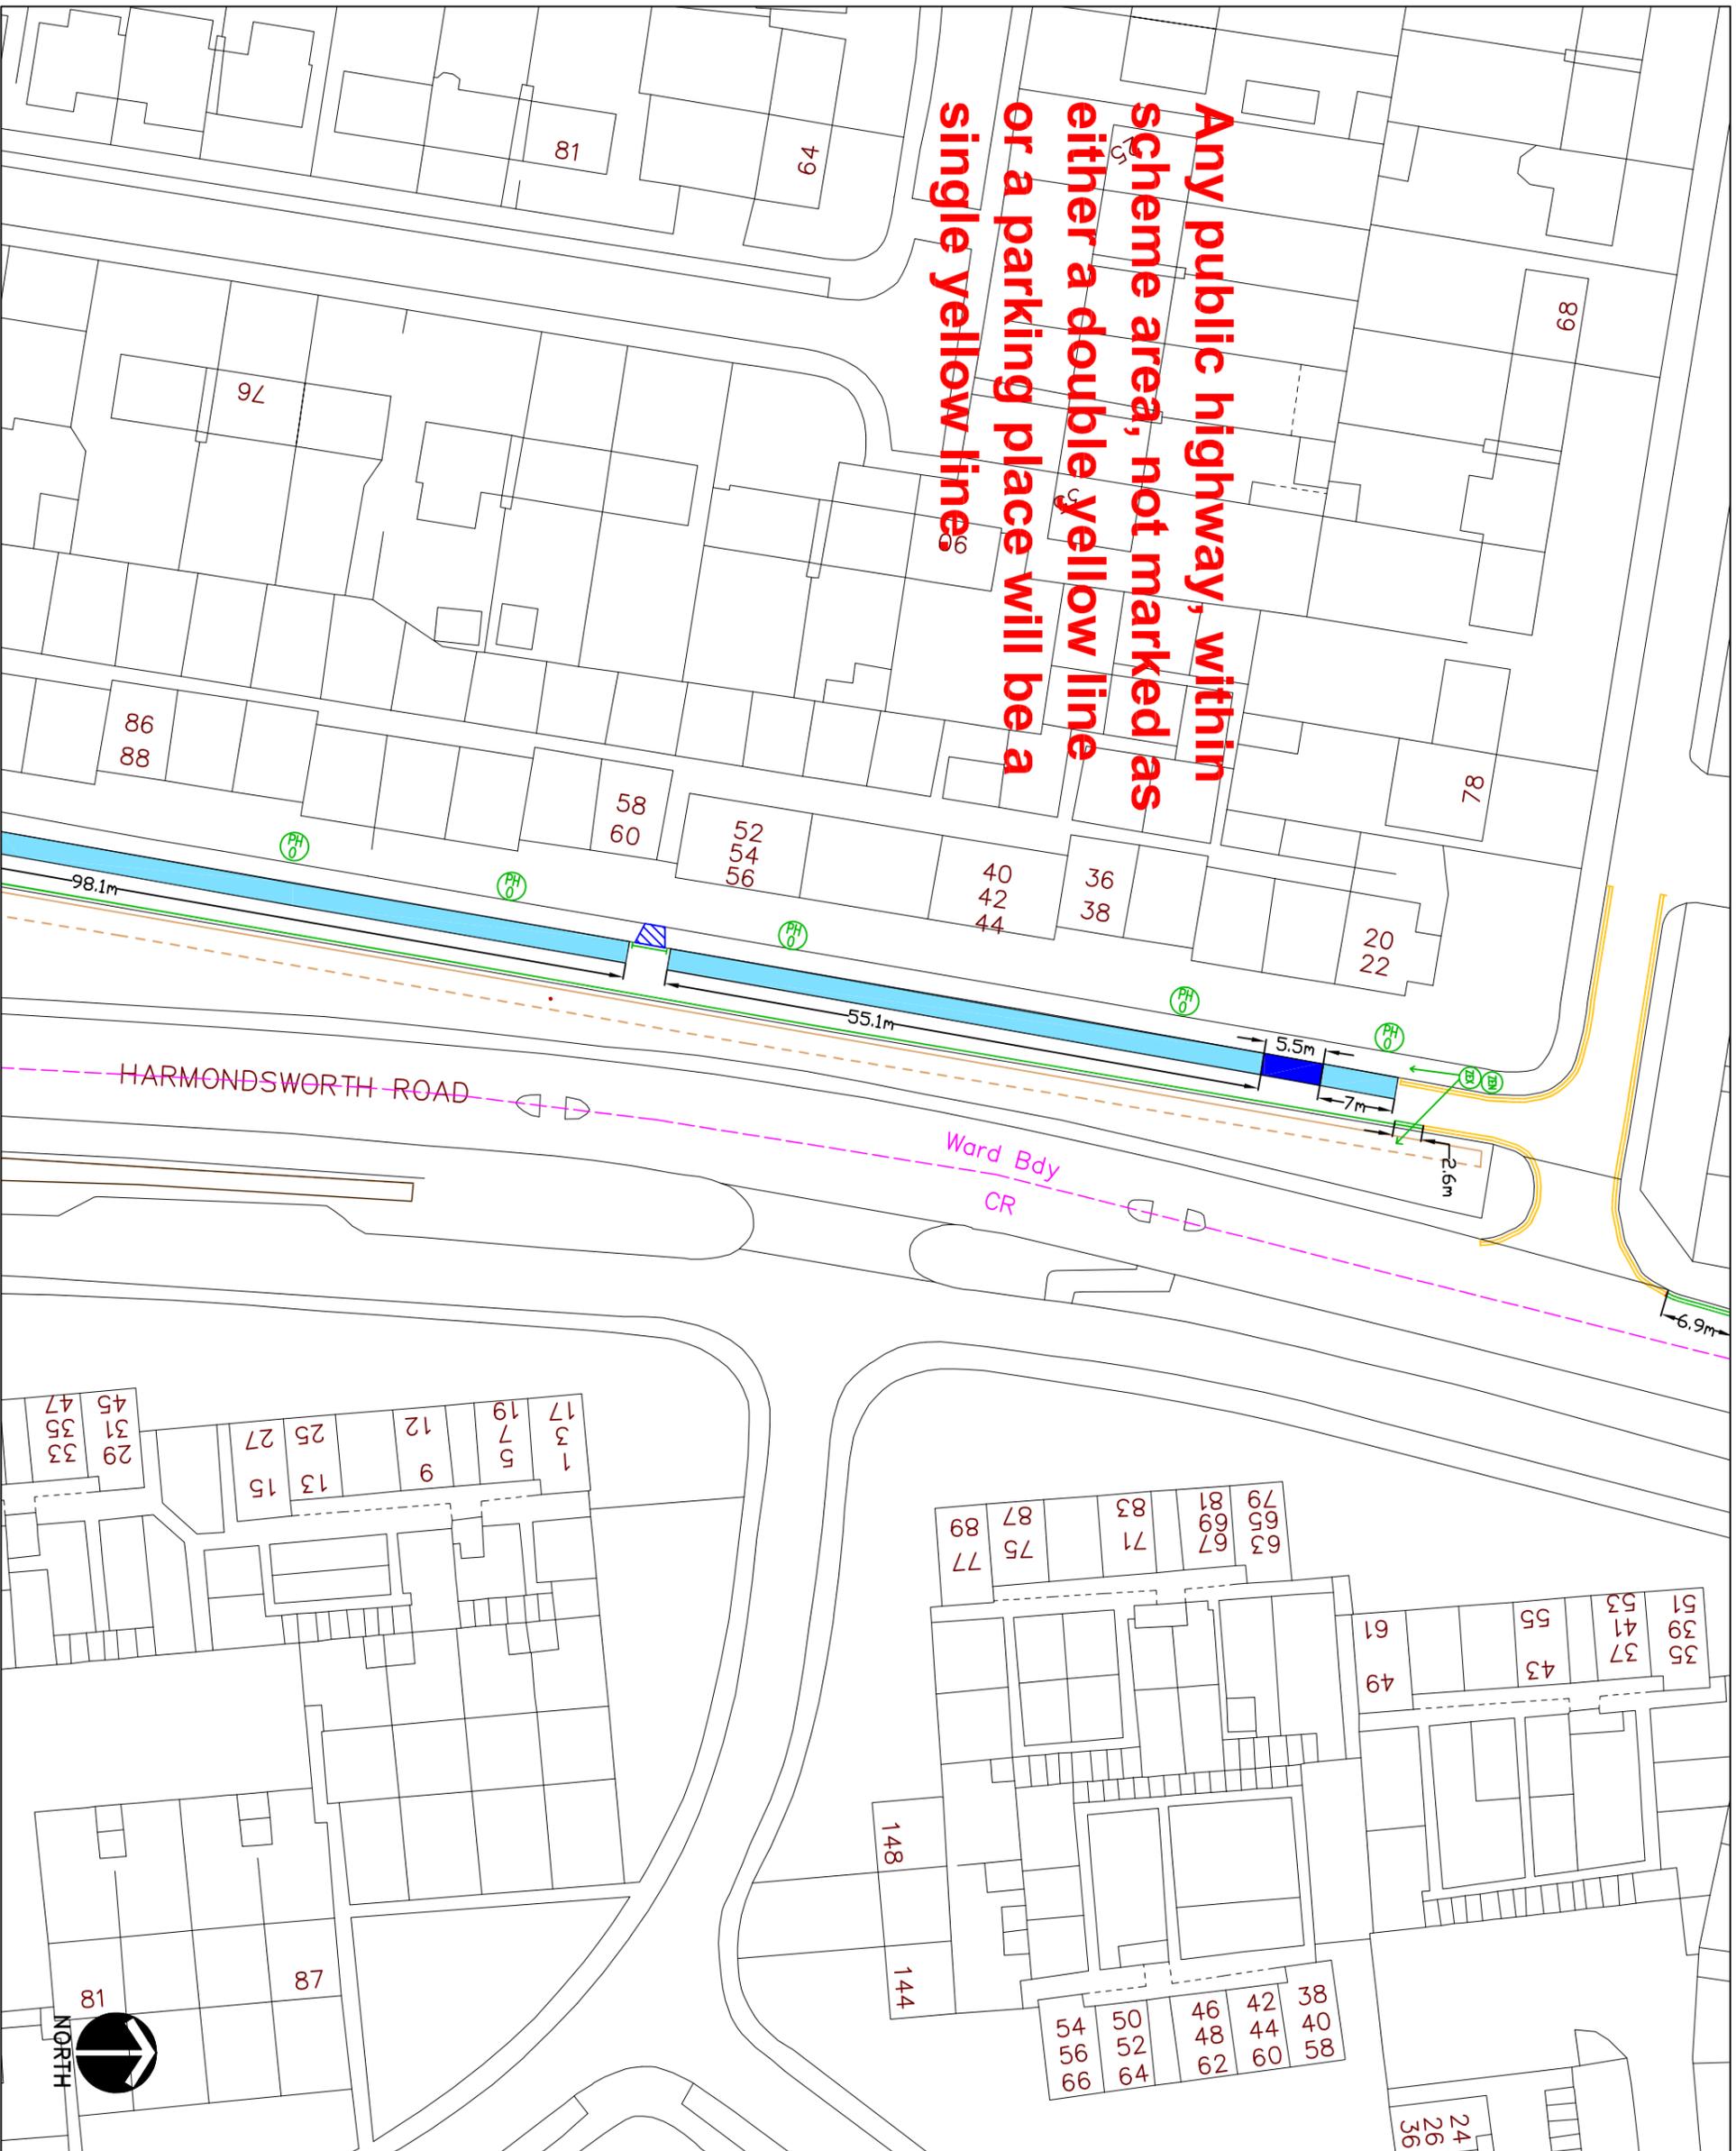

- KEY**
- EXISTING YELLOW LINE
 - NEW SINGLE YELLOW LINE & TERMINAL
 - NEW DOUBLE YELLOW LINE & TERMINAL
 - PERMIT HOLDER ONLY BAY
 - CROSSOVER
 - DISABLED BAY
 - PERMIT HOLDER ONLY SIGN
 - ZONE ENTRY SIGN
 - ZONE EXIT SIGN

This map is based upon Ordnance Survey material with the permission of Ordnance Survey on behalf of the Controller of Her Majesty's Stationery Office © Crown copyright. Unauthorised reproduction infringes Crown copyright and may lead to prosecution or civil proceedings.
 London Borough of Hillingdon 100019283 © 2019

HILLINGDON
 London

Residents Services, 3N/04, Civic Centre, High Street, UB8 1UW,
 London Borough of Hillingdon
 Tel: 01895 250 631

Project
 West Drayton
 Resident Parking Scheme

Description
 Harmondsworth Road
 Mon-Sat 9am-5pm

Scale		2 of 2	
NTS	Designed AC/GH AC	Drawn AC	Date Feb 20
Project No. 'ZONE WR7'	Drawing No.	Rev.	