

LONDON BOROUGH OF HILLINGDON
SECTION 23 OF THE ROAD TRAFFIC REGULATION ACT 1984

Notice is hereby given that the Council of the London Borough of Hillingdon proposes to install a Zebra pedestrian crossing on Bury Street, Ruislip north of the junction with Park Avenue. Further information can be obtained by telephoning the Transport & Projects team on telephone number 01895 277879. Any representation regarding this proposal should be sent to Transport & Projects, Residents Services, Civic Centre, Uxbridge, Middlesex UB8 1UW quoting reference 3N/04/CH/26/02/20 within 14 days of the date of this notice.


Dated this 26th day of February 2020.

JEAN PALMER,

Deputy Chief Executive & Corporate Director of Residents Services.

STATEMENT OF REASONS

The proposed zebra crossing is intended to enhance road safety on Bury Street by improving the safety of pedestrians.

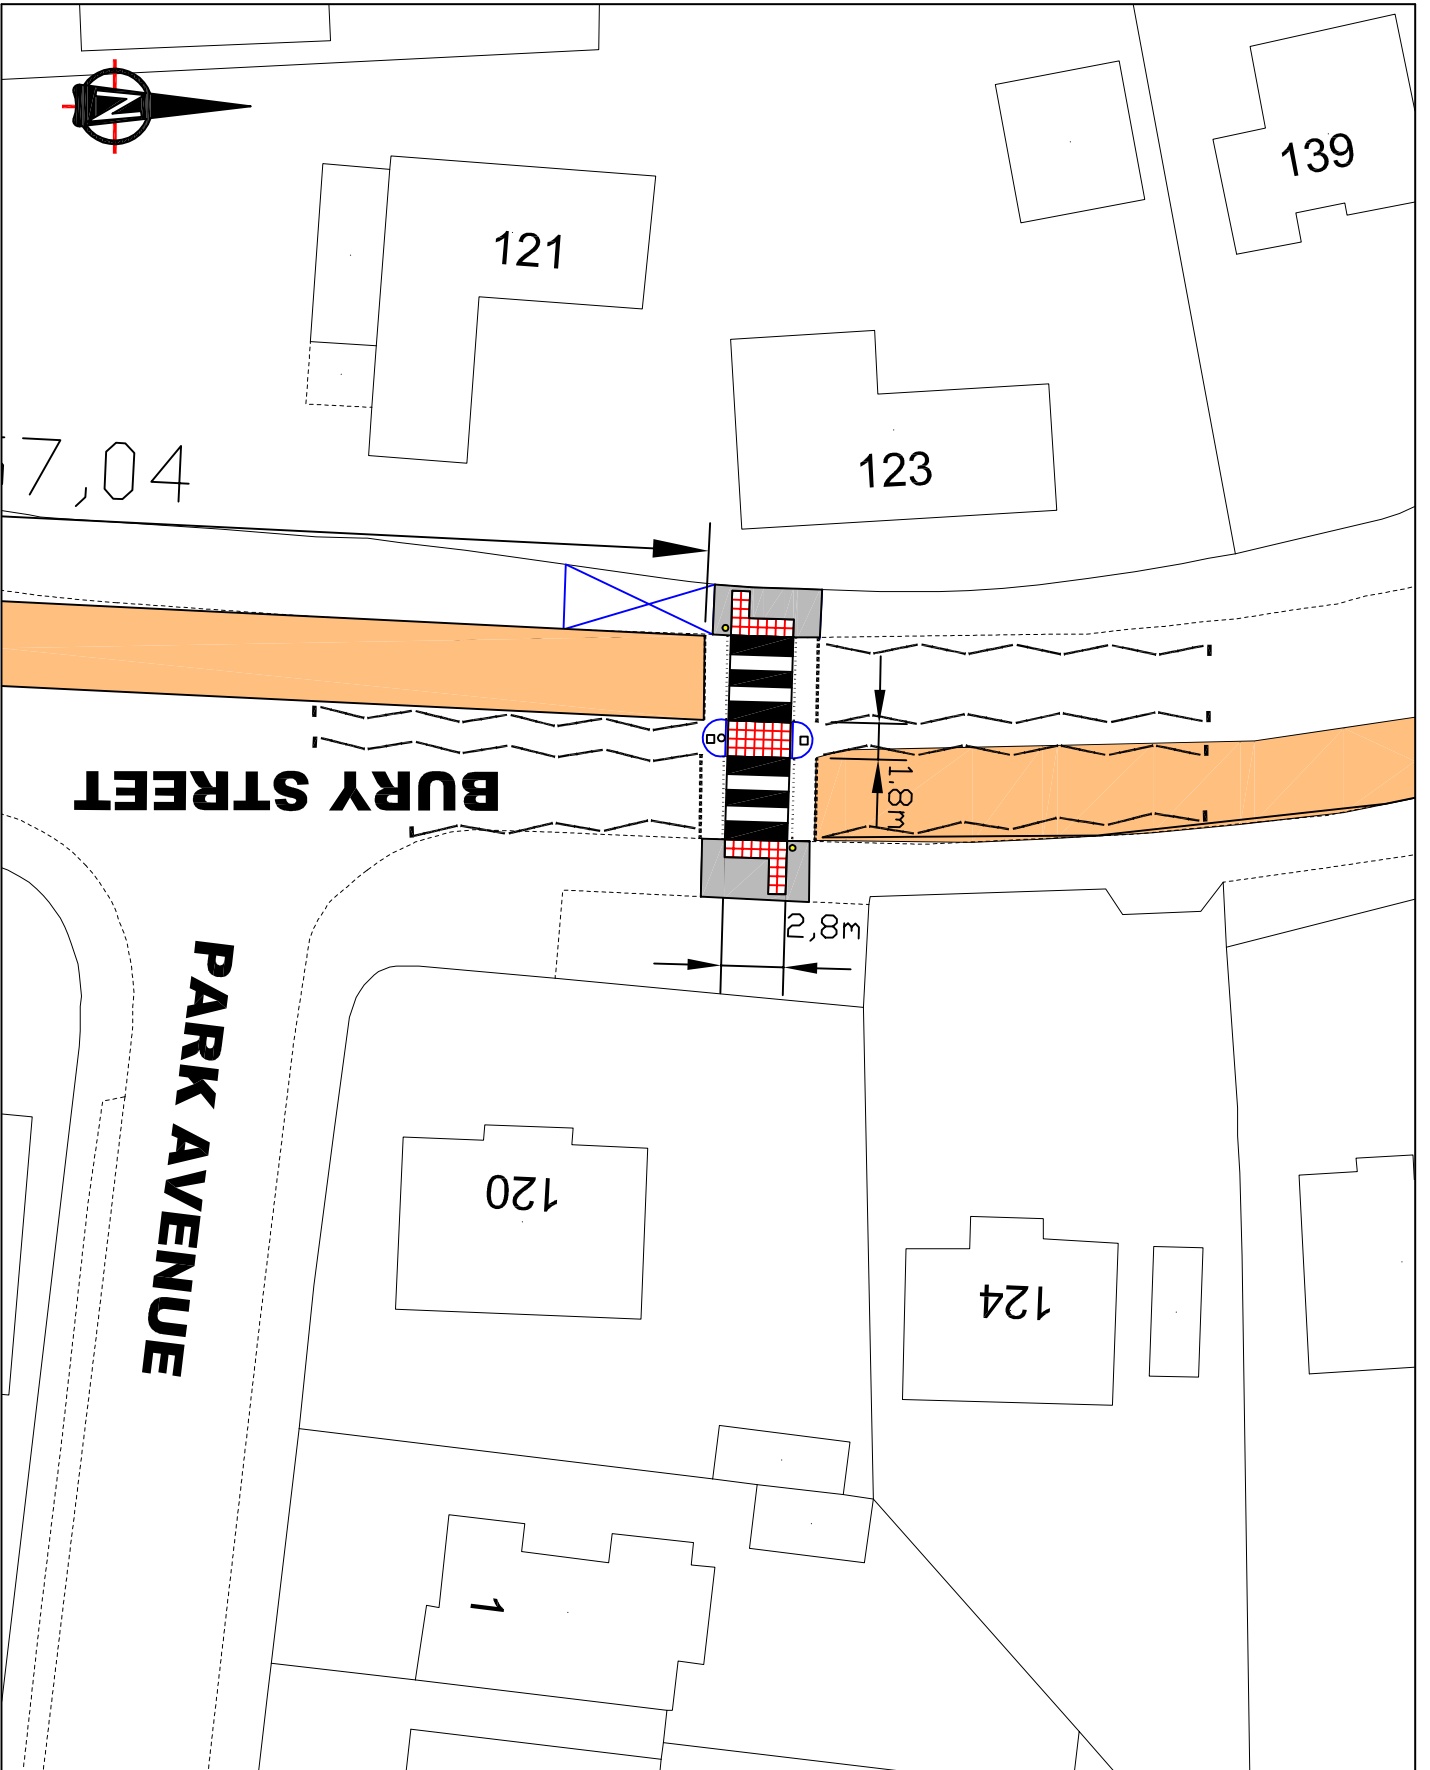

- Notes:
- zebra crossing
 - new footway
 - antiskid surfacing
 - new pedestrian refuge

This map is based upon Ordnance Survey data supplied to the Ordnance Survey on behalf of the Controller of Her Majesty's Stationery Office. Crown copyright. Unauthorised reproduction infringes Crown copyright and may lead to prosecution or civil proceedings.
 London Borough of Hillingdon 100019283 2019



Project
 Road Safety Programme

Description
 Bury Street, Ruislip

Scale	Drawn	Checked
N.T.S.	CH	05/19
Project No.	Drawing No.	Rev.
A4		