

LONDON BOROUGH OF HILLINGDON
THE HILLINGDON (ON STREET PARKING PLACES) (SOUTH RUISLIP)
(RESIDENTS) ZONES SR & SR2 ORDER 2019 (AMENDMENT) ORDER 2020

Hillingdon Council gives notice that it proposes to make this Order which will **make the following revisions to the previously proposed extension to the South Ruislip Parking Management Scheme in Weldon Close, Ruislip:**

- i) Reduction of the parking place opposite No. 1 Weldon Close by 3.5 metres.
- ii) Reduction of the parking place outside No. 3 Weldon Close by 3.4 metres.
- iii) Increase the widths of all previously parking bays within Weldon Close to 2 metres wide.

A copy of the notice of proposals, proposed Order together with full details, plans and the Council's statement of reasons for the proposal can be seen at South Ruislip Library and by appointment at, Civic Centre, Uxbridge during normal office hours until 5th February 2020. Further information can be obtained by telephoning Residents Services on 01895 277006. If you wish to comment on, or object to the proposals please write by 5th February 2020, stating grounds for objection and your home address to Transport & Projects, Residents Services, Civic Centre, Uxbridge, Middlesex UB8 1UW quoting reference 3N/04/15/01/20. Dated this the 15th day of January 2020.


JEAN PALMER,

Deputy Chief Executive & Corporate Director of Residents Services.

STATEMENT OF REASONS

The proposed amendments to the scheme are as a direct result of the comments that were made by residents during the previous formal consultation and are intended to allow residents to maximise the benefits that the Parking Management Scheme provides.

Reduction of proposed parking places to ensure clear access is maintain to off-street parking areas.

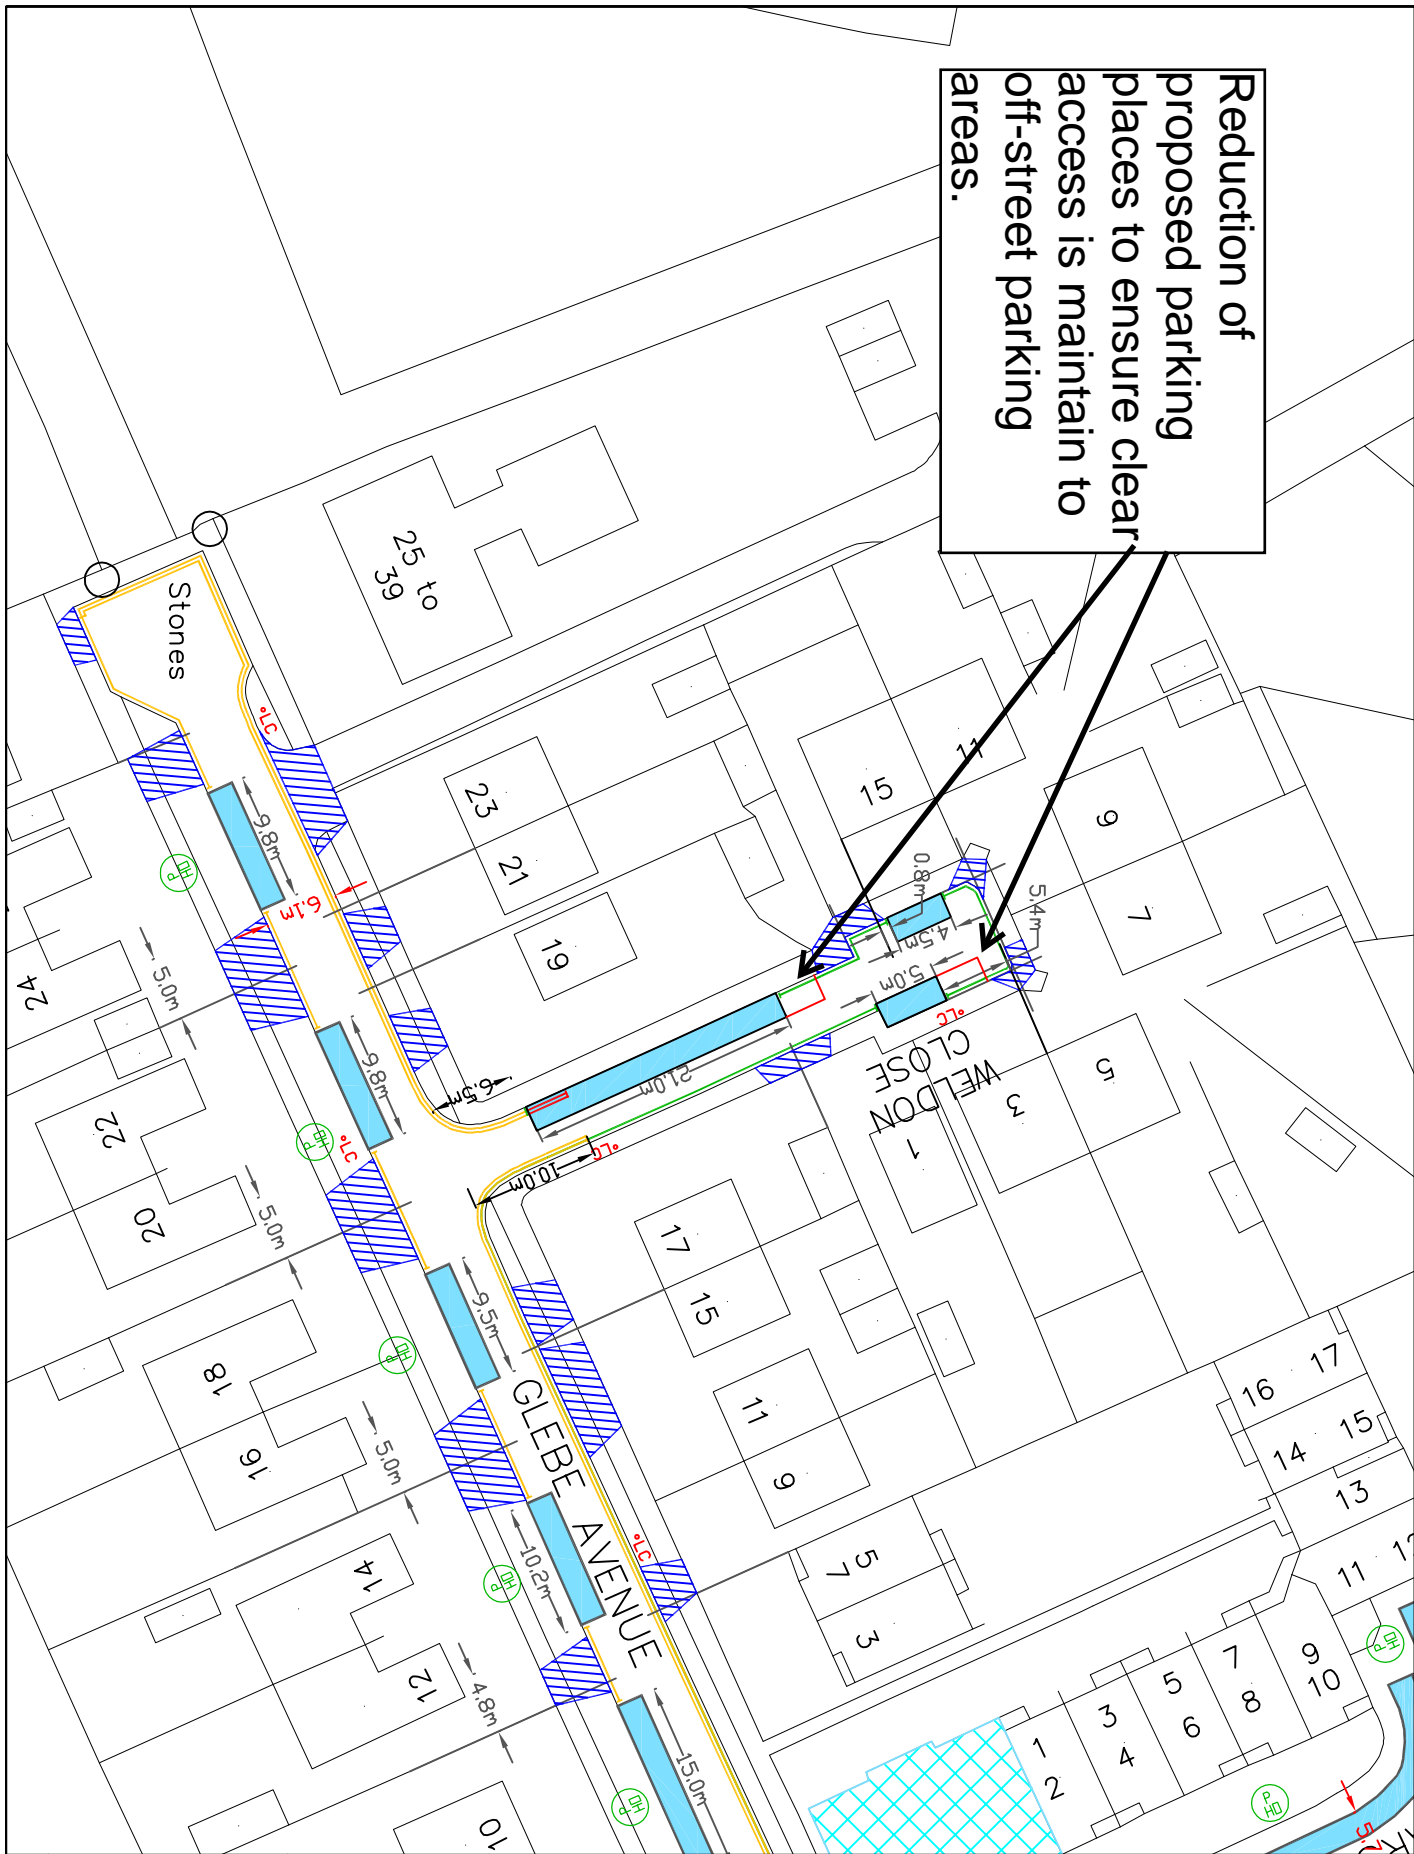

KEY

- EXISTING YELLOW LINE
- SMTI
- PROPOSED SINGLE YELLOW LINE
- PERMIT HOLDER ONLY BAY
- CROSSOVER
- SP SIGNPOST
- OLC LAMP COLUMN
- PERMIT HOLDER SIGN

Revised bay width 2 metres

This plan is based upon Ordnance Survey Masterplan with the permission of Ordnance Survey on behalf of the Controller of Her Majesty's Stationery Office. Crown copyright. This plan is the property of Hillingdon Council and its use without the permission of Hillingdon Council may lead to prosecution or other proceedings.
 London Borough of Hillingdon 100019283 ©2019

HILLINGDON
LONDON

TRANSPORT & PROJECTS
RESIDENTS SERVICES DIRECTORATE
Civic Centre 44/46, Main Street, Uxbridge, UB8 3UH
Tel: No. 01895 271000/01895 280710

Project
Weldon Close,
South Ruislip

Description
Further revised
layout

Scale
NTS

Form
KU 6/11/19