

LONDON BOROUGH OF HILLINGDON
THE HILLINGDON (WAITING AND LOADING RESTRICTION) (CONSOLIDATION)
ORDER 1994 (AMENDMENT) ORDER 2019
THE HILLINGDON (HEATHROW)(ZONE H1)(ON-STREET PARKING PLACES)
(CONSOLIDATION) ORDER 2019
THE HILLINGDON (HILLINGDON HILL)(RESIDENTS ZONE HN1)
(ON-STREET PARKING PLACES) (AMENDMENT) ORDER 2019
THE HILLINGDON (ON STREET PARKING PLACES) (WEST DRAYTON/YIEWSLEY) (RESIDENTS)
(CONSOLIDATION) ZONES WD1 & WD2 & WD3 & WD4 & WD5 (AMENDMENT) ORDER 2019
THE HILLINGDON (PARKING PLACES) (CONSOLIDATION)
ORDER 1994 (AMENDMENT) ORDER 2019
THE HILLINGDON (FREE PARKING PLACES) (DISABLED PERSONS)
TRAFFIC ORDER 2018 (AMENDMENT) ORDER 2019

Hillingdon Council gives notice that it proposes to make these Orders which will:

1. Install 'at any time' waiting restrictions in sections of roads as set out in the schedule to this notice below.

2. Remove the following sections of permit holder parking places to facilitate the installation of new or extended vehicle crossings:

- i) Remove a section of Zone H1 parking place outside No. 14 Victoria Lane, Harlington and replace with 'Monday to Saturday 9am to 5pm' waiting restrictions.
- ii) Remove a section of Zone WD5 parking place outside No. 5 Bagley Close, West Drayton and replace with 'Monday to Friday 9am to 5pm' waiting restrictions.
- iii) Remove a section of Zone HN1 parking place outside No. 25 Vine Lane, Hillingdon and replace with 'Monday to Friday 9am to 5pm' waiting restrictions.
- iv) Remove a section of shared use Zone H1 and pay & display parking place outside No. 11 New Road, Harlington and replace with 'Monday to Saturday 9am to 5pm' waiting restrictions.

3. Extend the existing 'at any time' loading restrictions in the section George Street, Uxbridge southwest of the main entrance to Harman House by 21 metres.

4. Convert the existing pay & display parking bay outside No. 61 Belmont Road, Uxbridge to a blue badge disabled parking bay, shorten the existing 'at any time' waiting and loading restrictions by 1.5 metres to accommodate a short extension to the existing bay length.

5. Proposed reduction of the Zone N and NB permit holder parking place on Carew Road, Northwood opposite Viceroy Court adjacent the vehicle access leading to St Helen's School. Reduce parking place by 5 metres and replace with 'Monday to Friday 1pm to 2pm' waiting restrictions.

6. Install blue badge disabled parking bays at the following locations:

- i) Opposite No. 2 Commonwealth Avenue, Hayes
- ii) Outside No. 131 Collingwood Road, Hillingdon
- iii) Outside No. 98 Queens Walk, Ruislip
- iv) Outside No. 10 Roman Close, Harefield
- v) Rear of No. 11 Maygoods View, Cowley (in Dagnall Crescent)

7. Convert the existing Zone NWH permit holder parking place outside No. 106 Northwood Way, Northwood to a blue badge disabled parking bay.

8. Convert the existing Zone U6 permit holder parking place opposite No. 7 Wellington Road, Uxbridge to a general use blue badge disabled parking bay.

9. Remove the following redundant blue badge disabled parking bays:

- i) Outside No. 107 Wimborne Avenue, Hayes
- ii) Outside No. 43 Beechwood Avenue, Ruislip
- iii) Outside No. 92 Barnhill Road, Hayes
- iv) Outside No. 104 Harmondsworth Road, West Drayton
- v) Outside No. 102 Yeading Lane, Hayes
- vi) Outside No. 276 West End Road, Ruislip
- vii) Outside No. 38 Myrtle Avenue, Ruislip
- viii) Outside No. 63 Cedars Drive, Hillingdon
- ix) Outside No. 49 Whitethorn Avenue, West Drayton
- x) Outside No. 193 Whitethorn Avenue, West Drayton

Copies of the notice of proposals, proposed Orders together with full details, plans and the Council's statement of reasons for the proposals can be seen at Charville, Eastcote, Harefield, Harlington, Hayes End, Manor Farm, Northwood, Northwood Hills, Oak Farm, Ruislip Manor, South Ruislip, Uxbridge, West Drayton, Yeading and Yiewsley libraries and by appointment at Civic Centre, Uxbridge during normal

office hours until 18th September 2019. Further information can be obtained by telephoning Residents Services on 01895 250631. If you wish to comment on, or object to the proposals please write by 18th September 2019, stating grounds for objection and your home address to Transport & Projects, Residents Services, Civic Centre, Uxbridge, Middlesex UB8 1UW quoting reference 3N/04/28/08/19. Dated this the 28th day of August 2019.

JEAN PALMER,

Deputy Chief Executive & Corporate Director of Residents Services.

SCHEDULE

PROPOSED 'AT ANY TIME' WAITING RESTRICTIONS

BRACKENHILL, RUISLIP - Various sections of double yellow lines within the access road fronting Brackenhill.

RICKMANSWORTH ROAD, NORTHWOOD - Extension of the existing double yellow lines on the southwest side of the road, southeast of the junction with Maxwell Road continuing past the junction with Hills Lane up to the edge of the dropped kerb leading to Ivy Walk.

HILLS LANE, NORTHWOOD - At the junction with Rickmansworth Road.

SIDMOUTH DRIVE, RUISLIP -

- i) Near the dropped kerb leading to rear access road behind the even numbered properties on Dartmouth Road.
- ii) Near the dropped kerb leading to rear access road behind the even numbered properties on Thurlstone Road.

BOSTON GROVE, RUISLIP - At the junction St Catherines Road.

ST CATHERINES ROAD, RUISLIP

- i) At the junction where both arms of St Catherines Road meet with Boston Grove.
- ii) At the junction with Bury Avenue and Standale Grove.

STANDALE GROVE, RUISLIP

- i) At the junction with Bury Avenue and St Catherines Road.
- ii) Along the northeastern side of Standale Grove between the junction with St Catherines Road and Bury Avenue, extending around the corner to outside Nos. 74 & 78 Standale Grove.
- iii) At the junction of the northeastern most arm of Standale Grove leading to Nos. 2 to 64.
- iv) On the inside of the corner next to No. 9 Standale Grove.

ADDISON CLOSE, NORTHWOOD - At the junction with Addison Way.

ADDISON WAY, NORTHWOOD - At the junction with Addison Close.

FAIRHOLME CRESCENT, HAYES - Extend the existing double yellow lines outside No. 170 Fairholme Crescent by 4.8 metres up to where footway parking is permitted.

PINE GARDENS, RUISLIP - At the junction with Springfield Gardens within the lay-by next to the entrance to the park.

SPRINGFIELD GARDENS, RUISLIP - At the junction with Pine Gardens within the lay-by next to the entrance to the park.

AYLES ROAD, HAYES

- i) On both sides of the gap between the islands which separate the two carriageways of Ayles Road near the junctions with Morrison Road and Wolfe Close.
- ii) On both sides of the gap between the islands which separate the two carriageways of Ayles Road near the junctions with Bevin Road and Montcalm Close.


STATEMENT OF REASONS

The proposed installation of 'at any time' waiting and loading restrictions are intended to remove obstructive parking to assist the free flow of traffic and promote road safety.

The proposed removal of sections of permit holder parking places is intended to provide clear access to soon to be created or existing off-street parking areas.

The proposed disabled parking bays are intended to benefit disabled people by providing parking bays for the sole use of "blue badge" holders. Redundant bays will be removed to provide more parking for residents and their visitors.

Replace a section of the Zone WD5 permit holder parking place outside No. 5 Bagley Close, West Drayton with 'Monday to Friday 9am to 5pm' waiting restrictions.

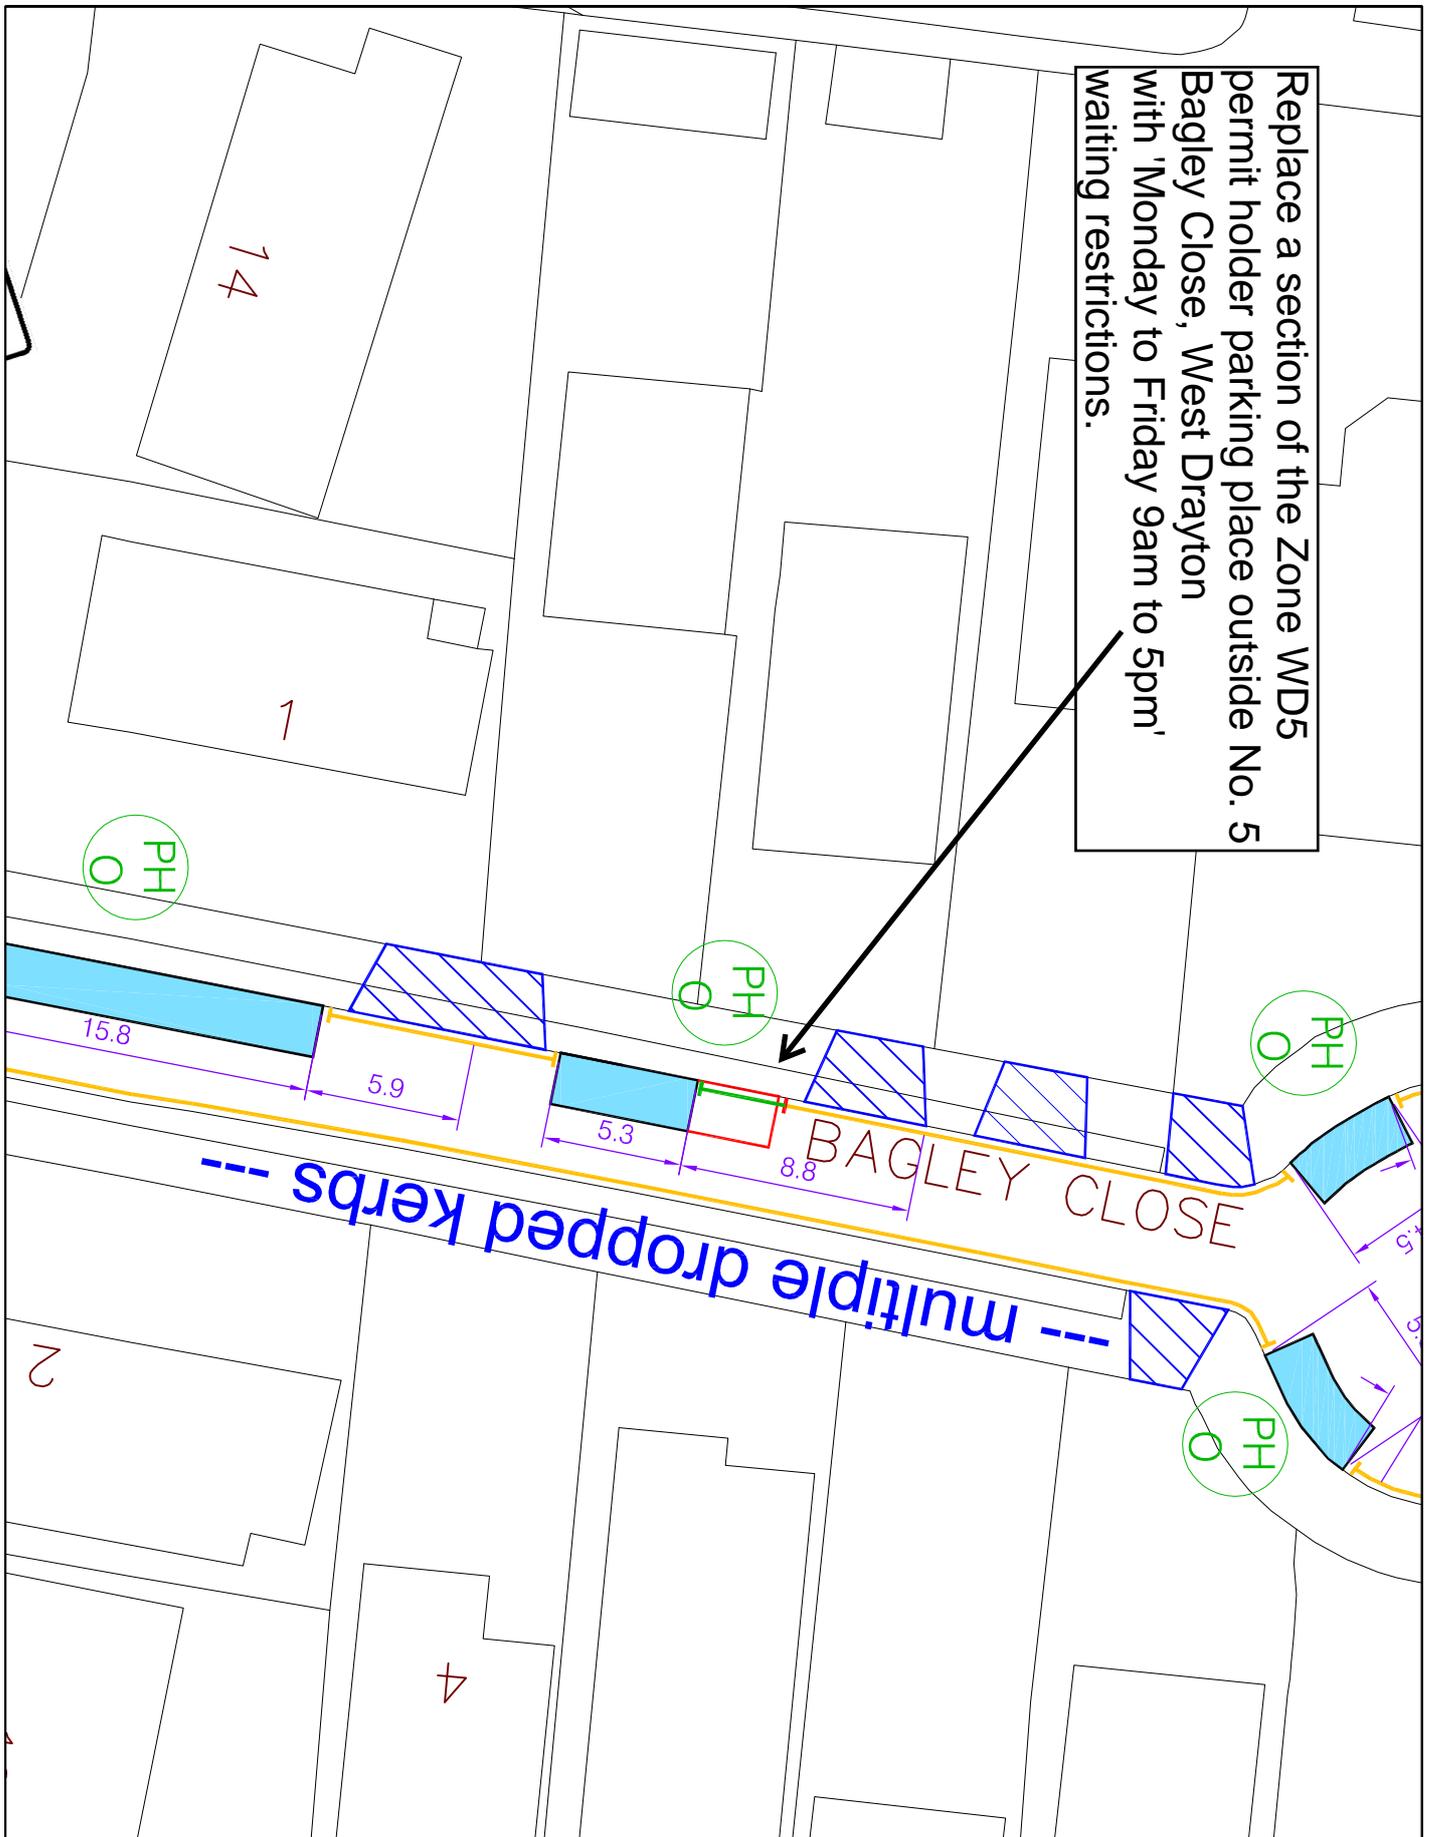

| KEY | |
|-----|-----------------------------|
| | EXISTING YELLOW LINE |
| | BURN OFF ROAD MARKING |
| | PROPOSED SINGLE YELLOW LINE |
| | PERMIT HOLDER ONLY BAY |
| | CROSSOVER |
| | SP SIGNPOST |
| | OLC LAMP COLUMN |
| | PERMIT HOLDER SIGN |

This map is based upon Ordnance Survey material with the permission of Ordnance Survey on behalf of the Controller of Her Majesty's Stationery Office. Ordnance Survey copyright, copyright and may lead to prosecution or other proceedings. London Borough of Hillingdon 100019283 ©2019



HILLINGDON
 LONDON

TRANSPORT & PROJECTS
 RESIDENTS SERVICES DIRECTORATE
 ONE CENTRE 44/05, MAIN STREET, UXTON, 188 1UN
 TEL NO. 01895 271000/01895 258719

Project
Bagley Close,
West Drayton

Description
Amendments o/s
No. 5

Scale: **NTS**
 Date: **KU 05/08/19**

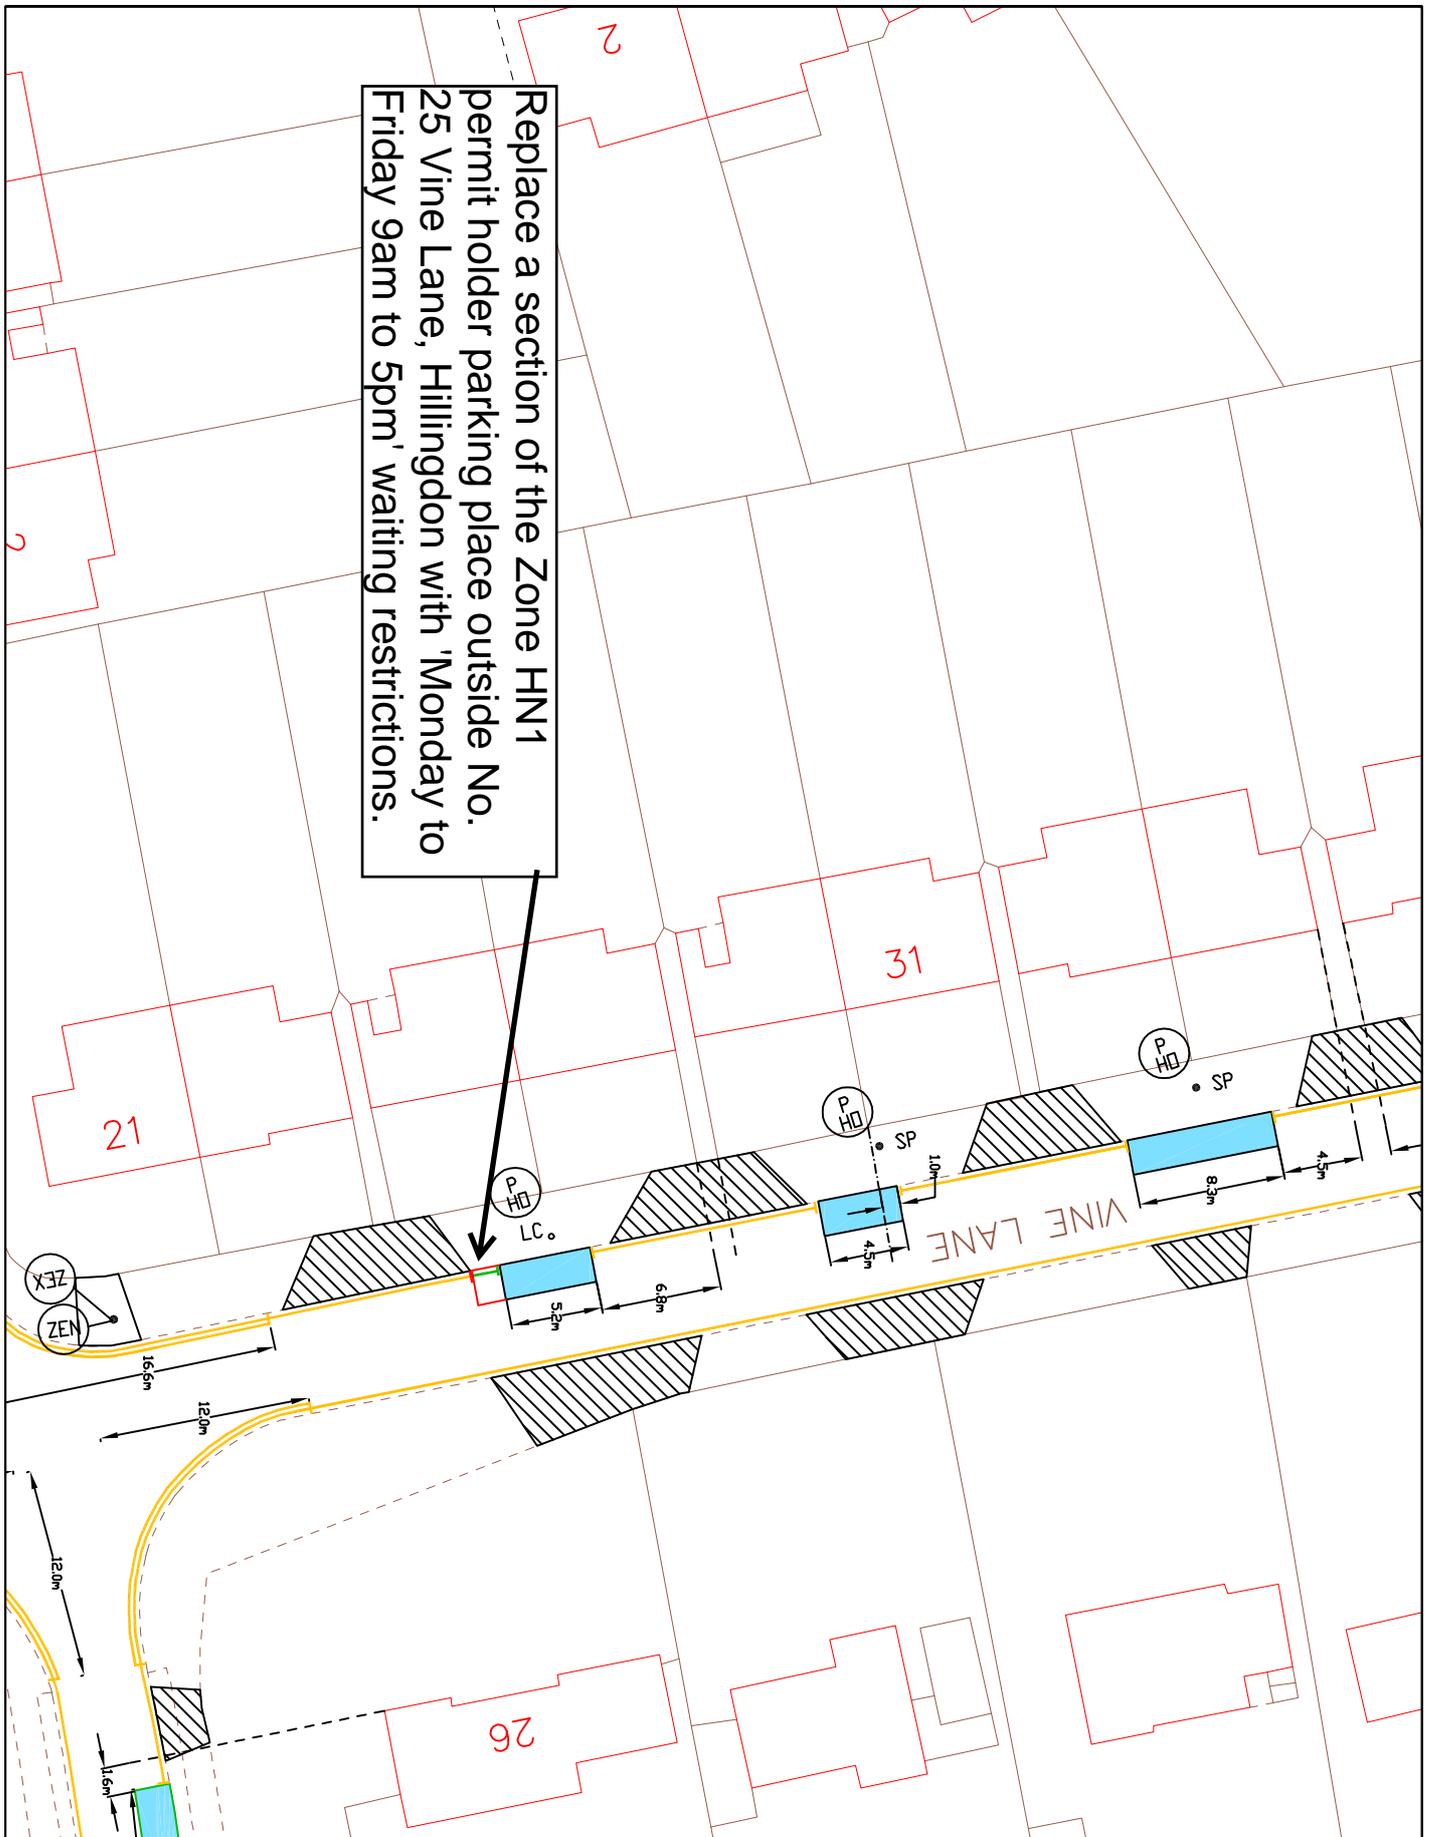

| KEY | |
|-----|-----------------------------|
| | EXISTING YELLOW LINE |
| | BURN OFF ROAD MARKING |
| | PROPOSED SINGLE YELLOW LINE |
| | PERMIT HOLDER ONLY BAY |
| | CROSSOVER |
| | SP SIGNPOST |
| | O.L.C LAMP COLUMN |
| | PERMIT HOLDER SIGN |
| | ZONE ENTRY SIGN |
| | ZONE EXIT SIGN |

This map is based upon Ordnance Survey material with the permission of Ordnance Survey on behalf of the Controller of Her Majesty's Stationery Office. Copyright in this map is owned by its creator. All rights reserved. copyright and may lead to prosecution or civil proceedings. London Borough of Hillingdon 100019283 ©2019




TRANSPORT & PROJECTS
RESIDENTS SERVICES DIRECTORATE
Civic Centre 44/05, Main Street, Uxbridge, UB8 3JW
Tel No. 01895 271000/01895 258716

Project
**Vine Lane,
Hillingdon**

Description
**Amendments o/s
No. 25**

Scale
NTS
Form
KU 05/08/19

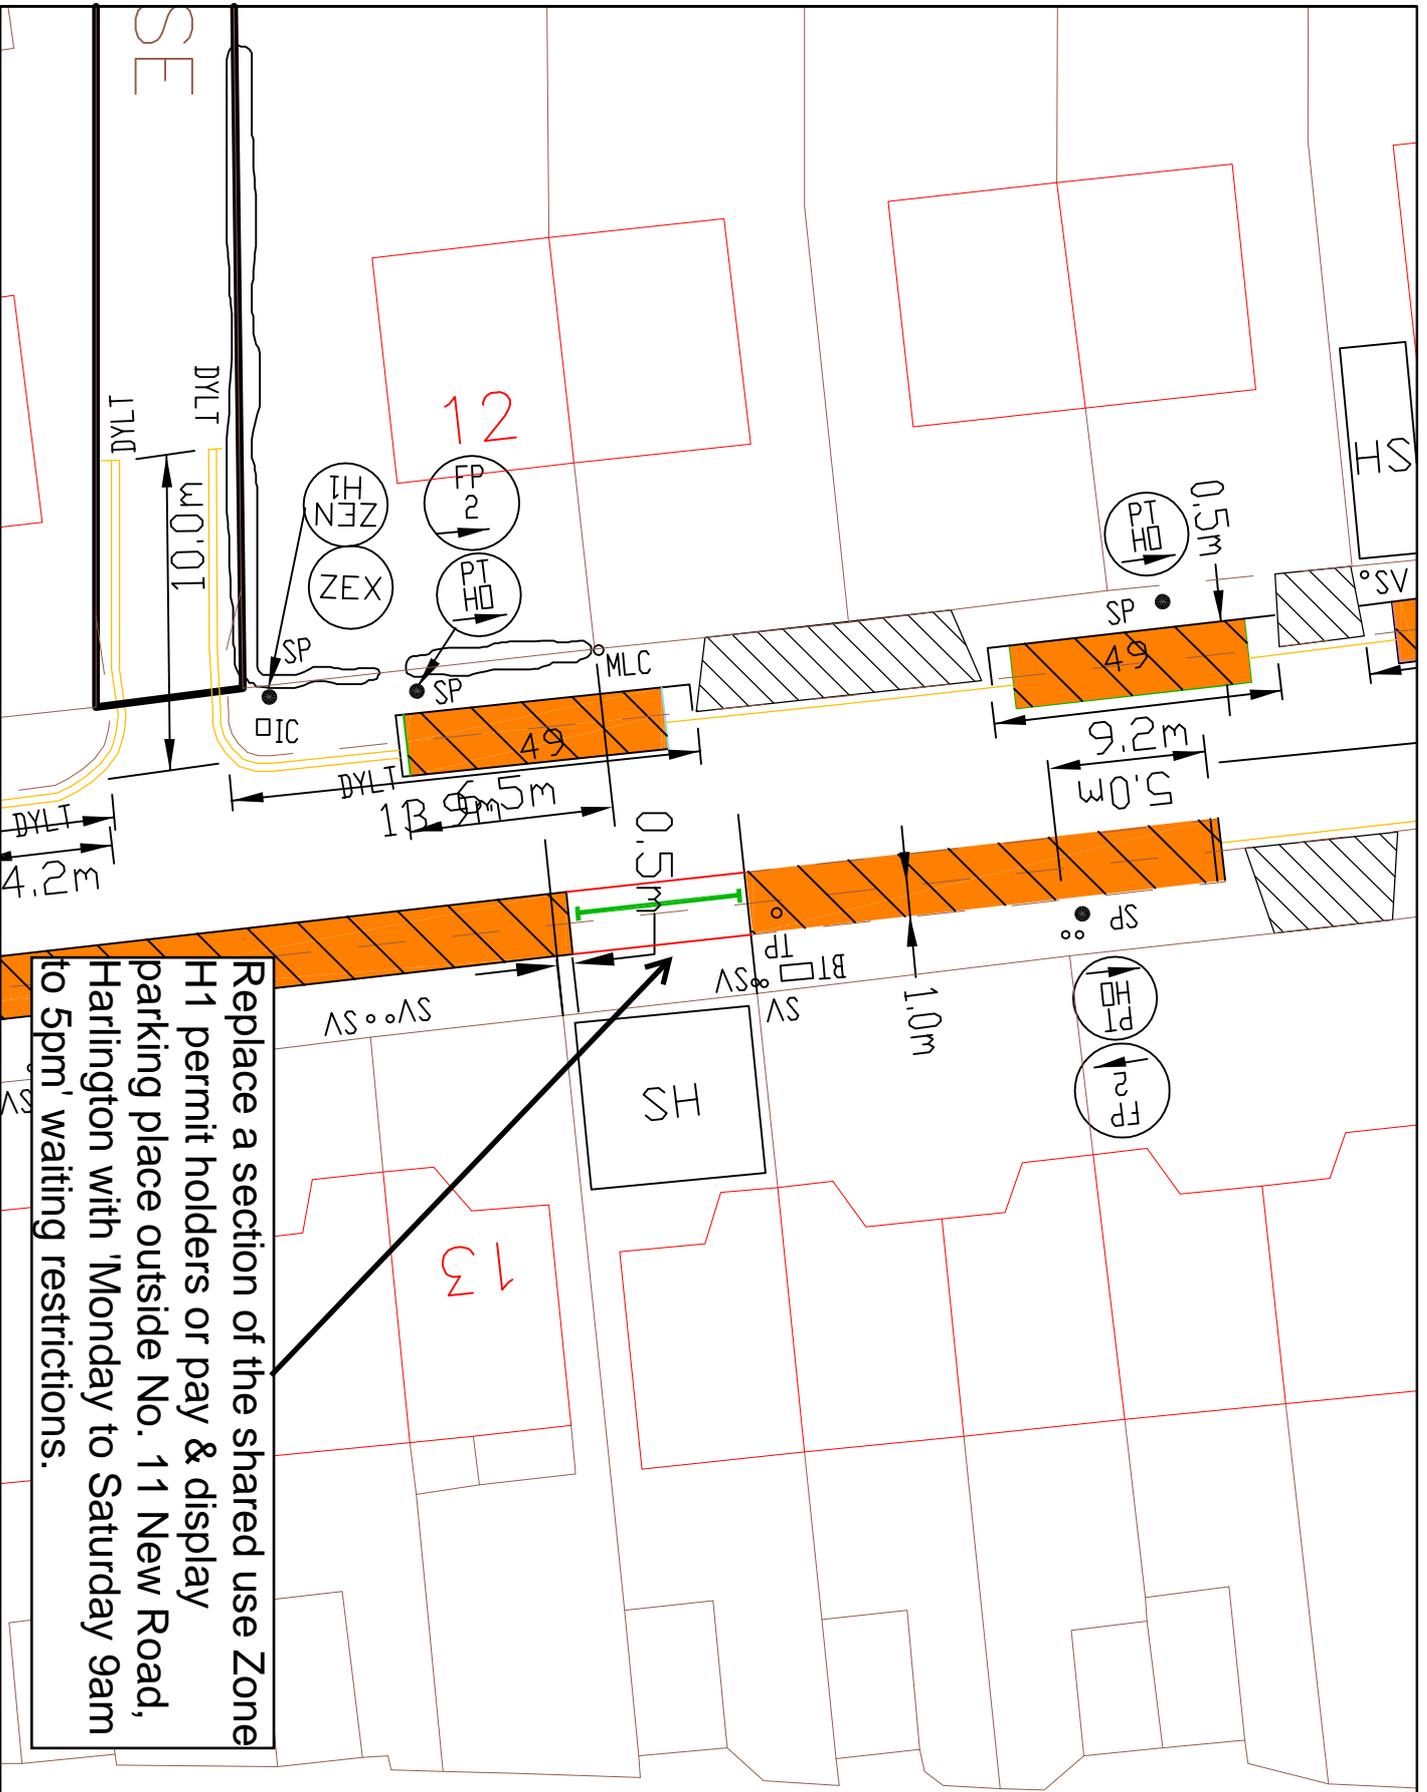

Replace a section of the shared use Zone H1 permit holders or pay & display parking place outside No. 11 New Road, Harlington with 'Monday to Saturday 9am to 5pm' waiting restrictions.

- KEY**
- EXISTING YELLOW LINE
 - BURN OFF ROAD MARKING
 - PROPOSED SINGLE YELLOW LINE
 - PAY AND DISPLAY AND PERMIT HOLDERS
 - CROSSOVER
 - SIGNPOST
 - LAMP COLUMN
 - PT HO PERMIT HOLDER SIGN

This map is based upon Ordnance Survey material with the permission of Ordnance Survey on behalf of the Controller of Her Majesty's Stationery Office. Copyright in the map data (as shown) remains the property of Ordnance Survey and may be reproduced or stored in a retrieval system without the prior written permission of Ordnance Survey. All other rights reserved. © 2019 London Borough of Hillingdon




TRANSPORT & PROJECTS
RESIDENTS SERVICES DIRECTORATE
 Civic Centre 44/46, Main Street, Uxbridge, UB8 3UH
 Tel: No. 01895 271000/01895 280710

New Road, Harlington

Amendments o/s No. 11

Scale: **NTS** From: **KU 07/08/19**

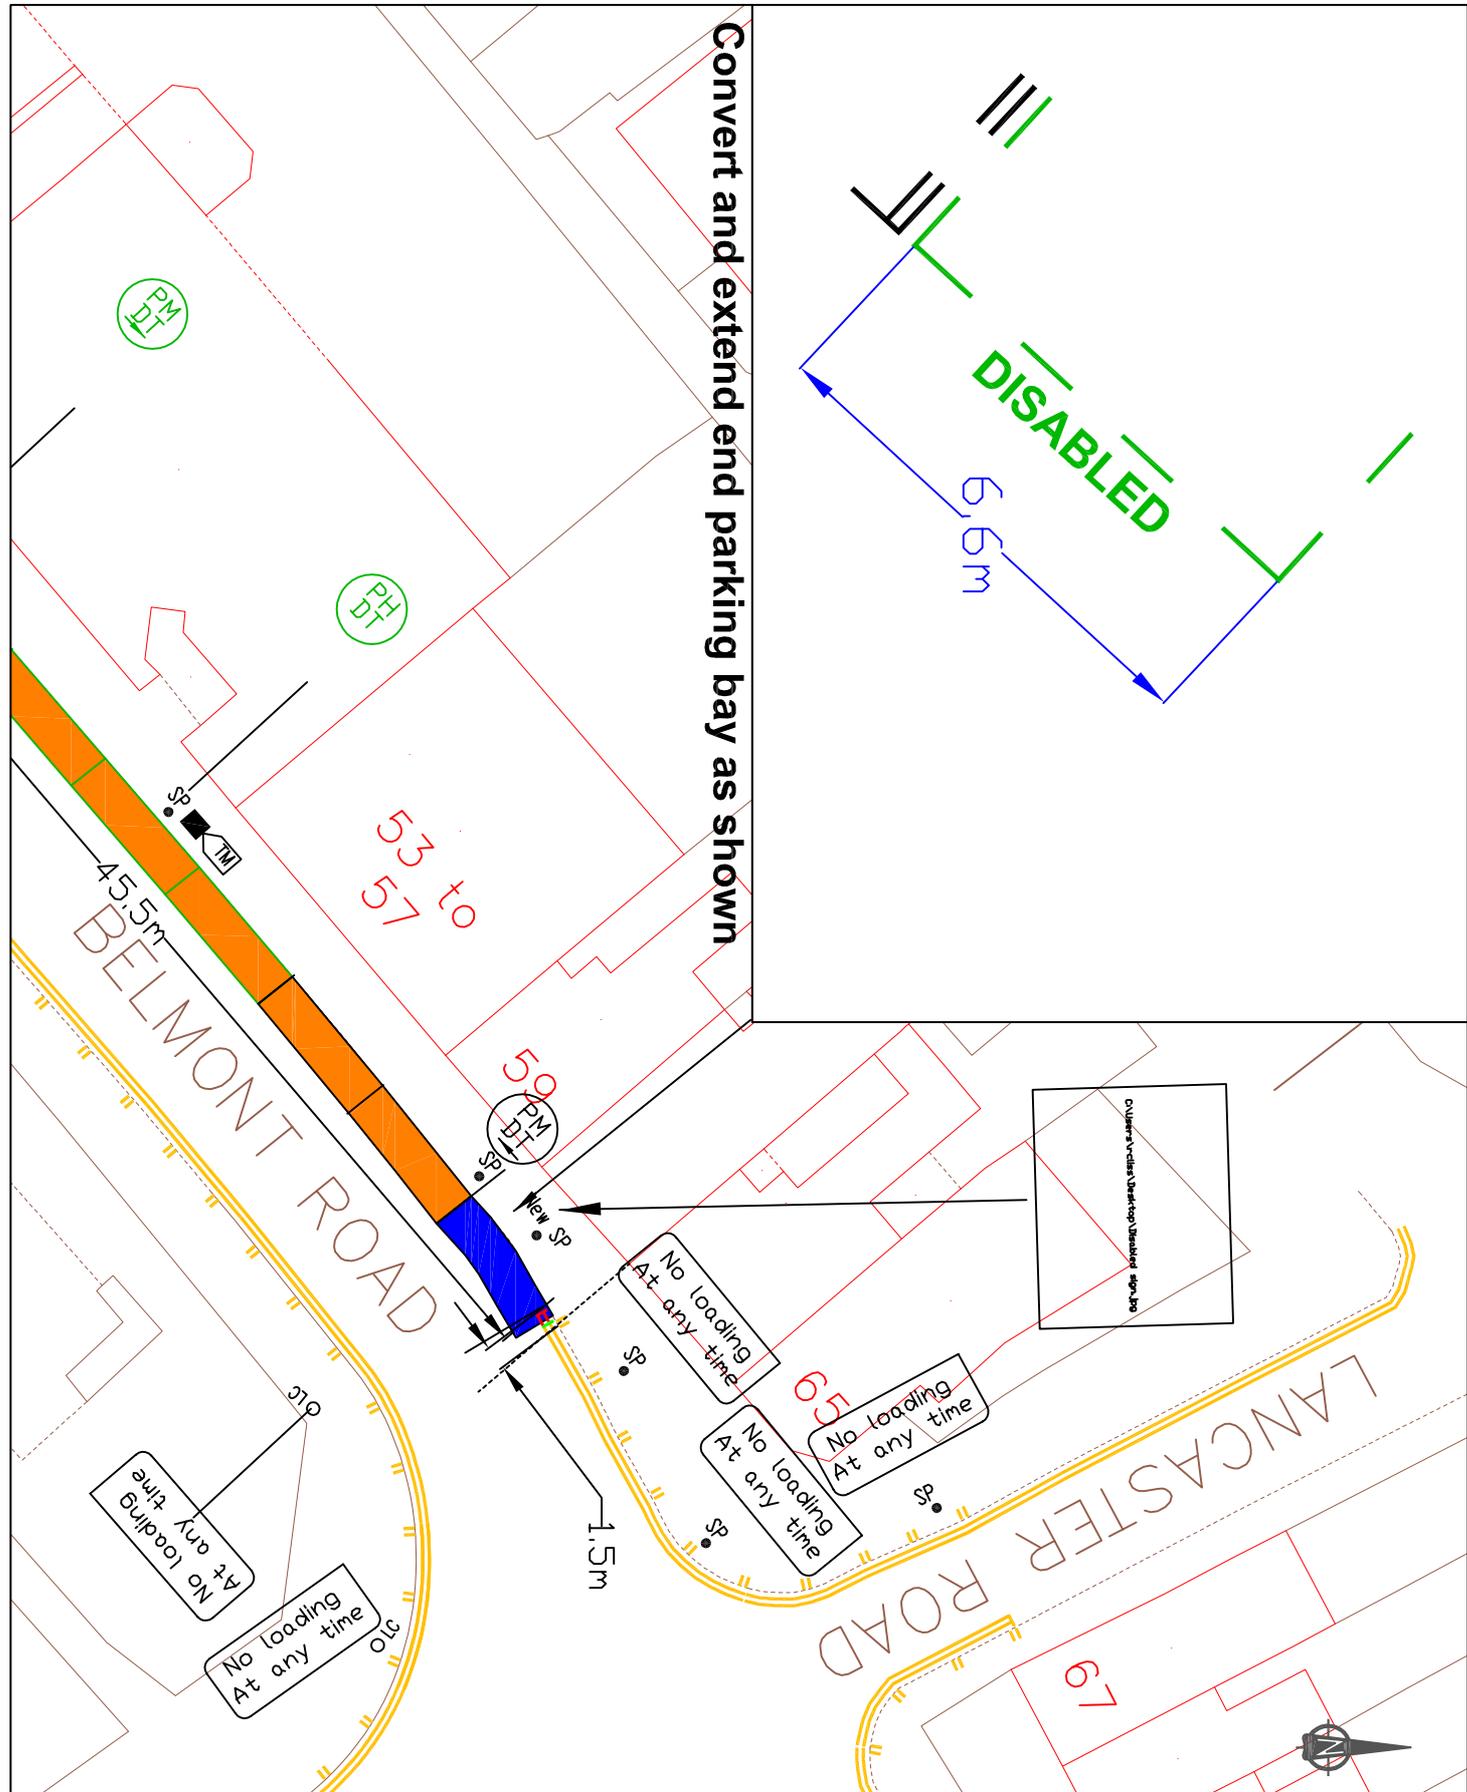

- PERMIT HOLDER ONLY BAY
- PAY & DISPLAY BAY
- LOADING BAY
- DISABLED BAY BAY

This map is based upon Ordnance Survey material with the permission of Ordnance Survey on behalf of the Controller of Her Majesty's Stationery Office. © Crown copyright. Unauthorised reproduction infringes Crown copyright and may lead to prosecution or civil proceedings.
 London Borough of Hillingdon 100019285 2019

HILLINGDON
LONDON

Project
Proposed Disabled Bay

Source
 PMS/Belmont Road Works/plan 2017 2

Description
Belmont Road, Uxbridge

| | | |
|------------|-------------|---------|
| Scale | Drawn | Checked |
| N.T.S. | RC | 05/19 |
| Paper Size | Drawing No. | Rev. |
| A4 | RSP | |


St Helen's School



Viceroy Court

Gladesmere Court

CAREW ROAD

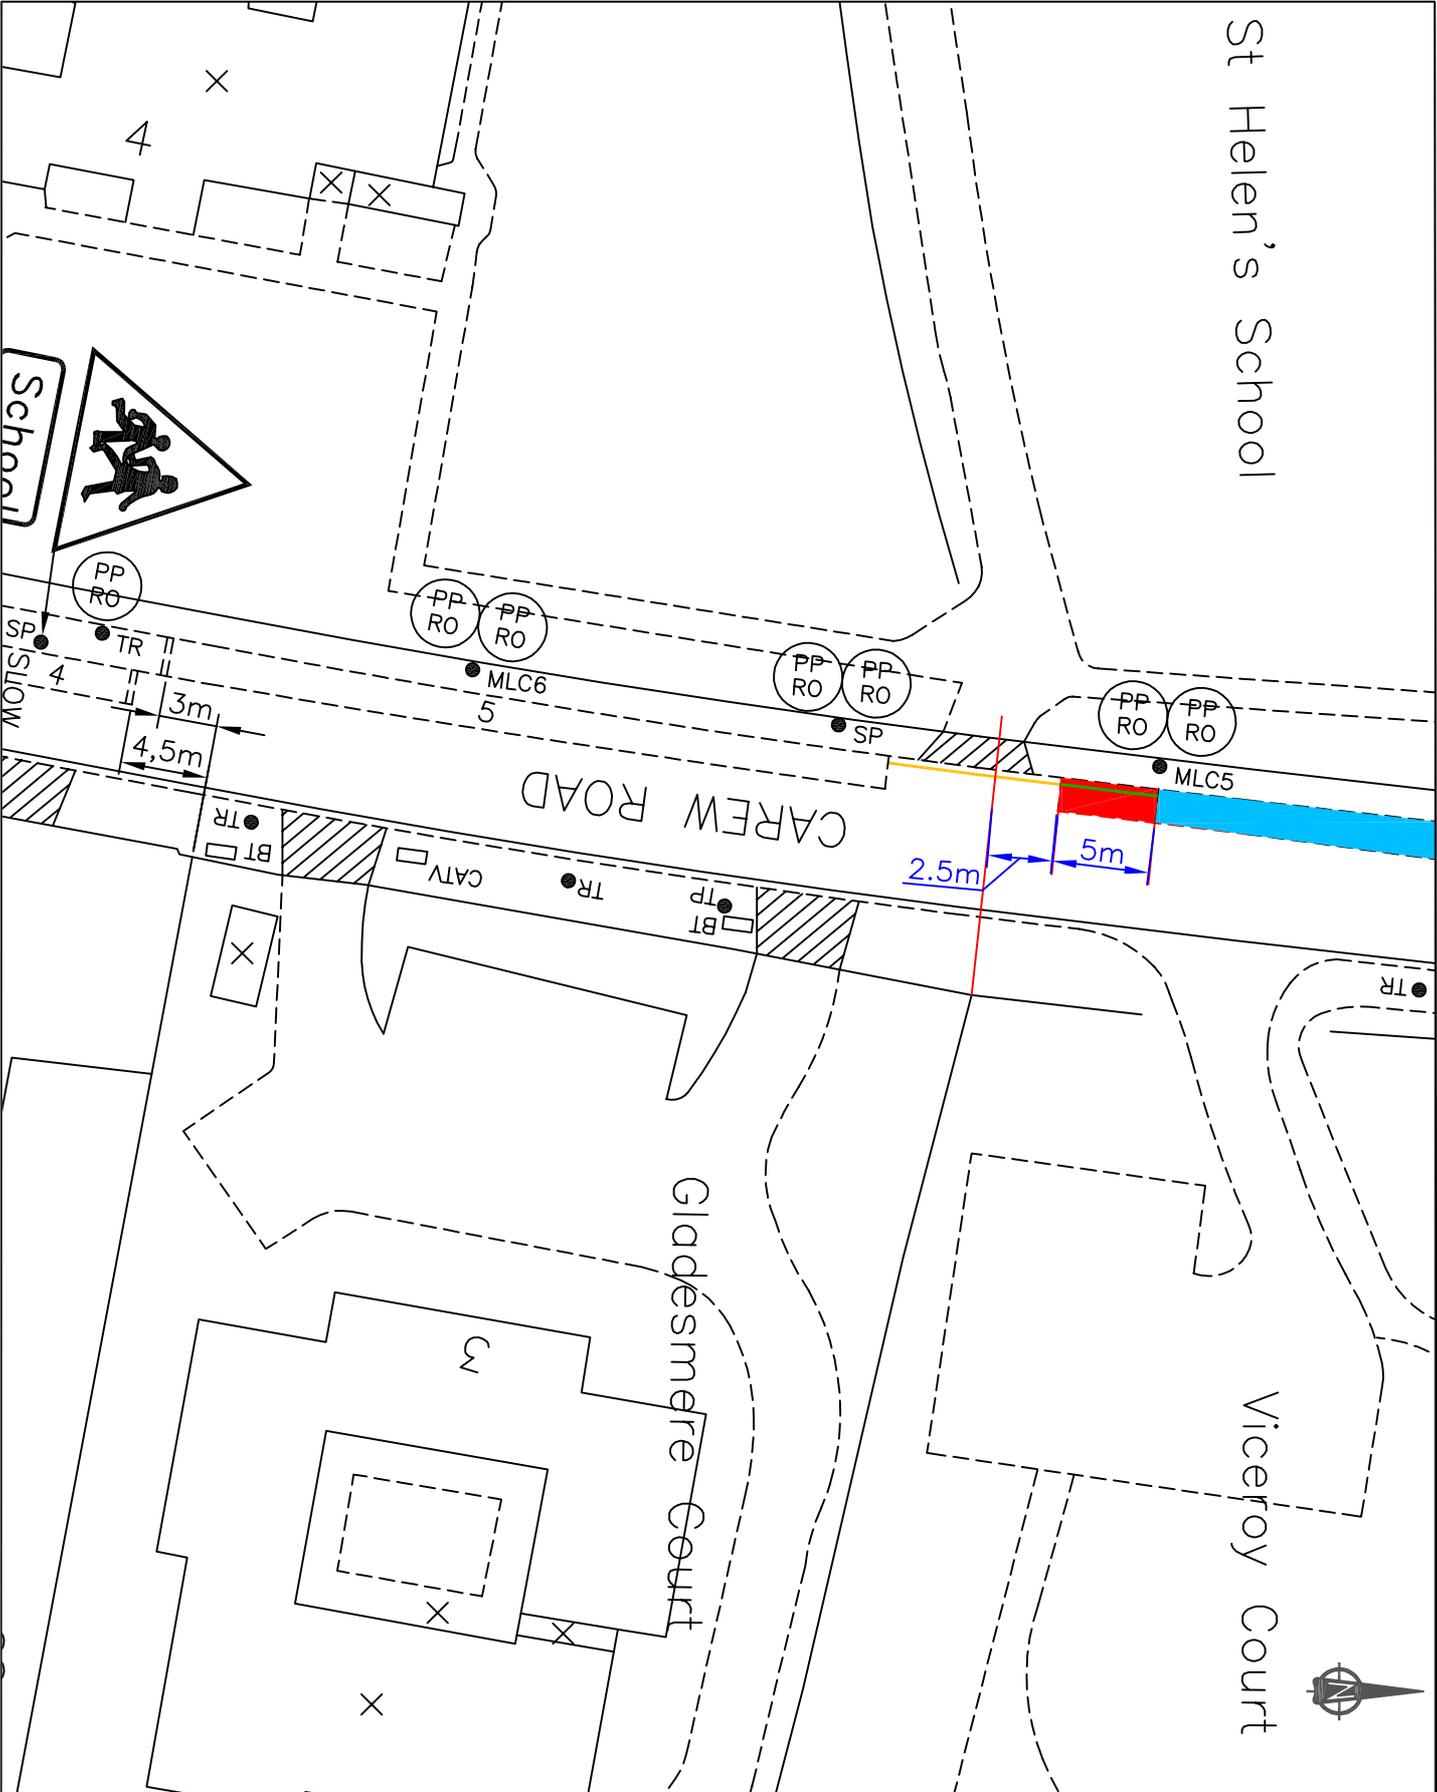

Proposed reduction of residents bay by 5m to aid large vehicles exiting from St Helen's

This map is based upon Ordnance Survey data. It is the responsibility of the user to ensure that the data is up to date. The map is the property of Hillingdon Council and may be reproduced in whole or in part without the prior written permission of Hillingdon Council. Copyright © Hillingdon Council 2019




HILLINGDON
LONDON

Project
Road Safety Programme

Source
P15/P16 Northwood/CATV/Current Drawings alt 3

Description
Carew Road, Northwood

| | | |
|------------|-------------|---------|
| Scale | Drawn | Checked |
| N.T.S | RC | 06/19 |
| Paper Size | Drawing No. | Rev. |
| A4 | RSP | |

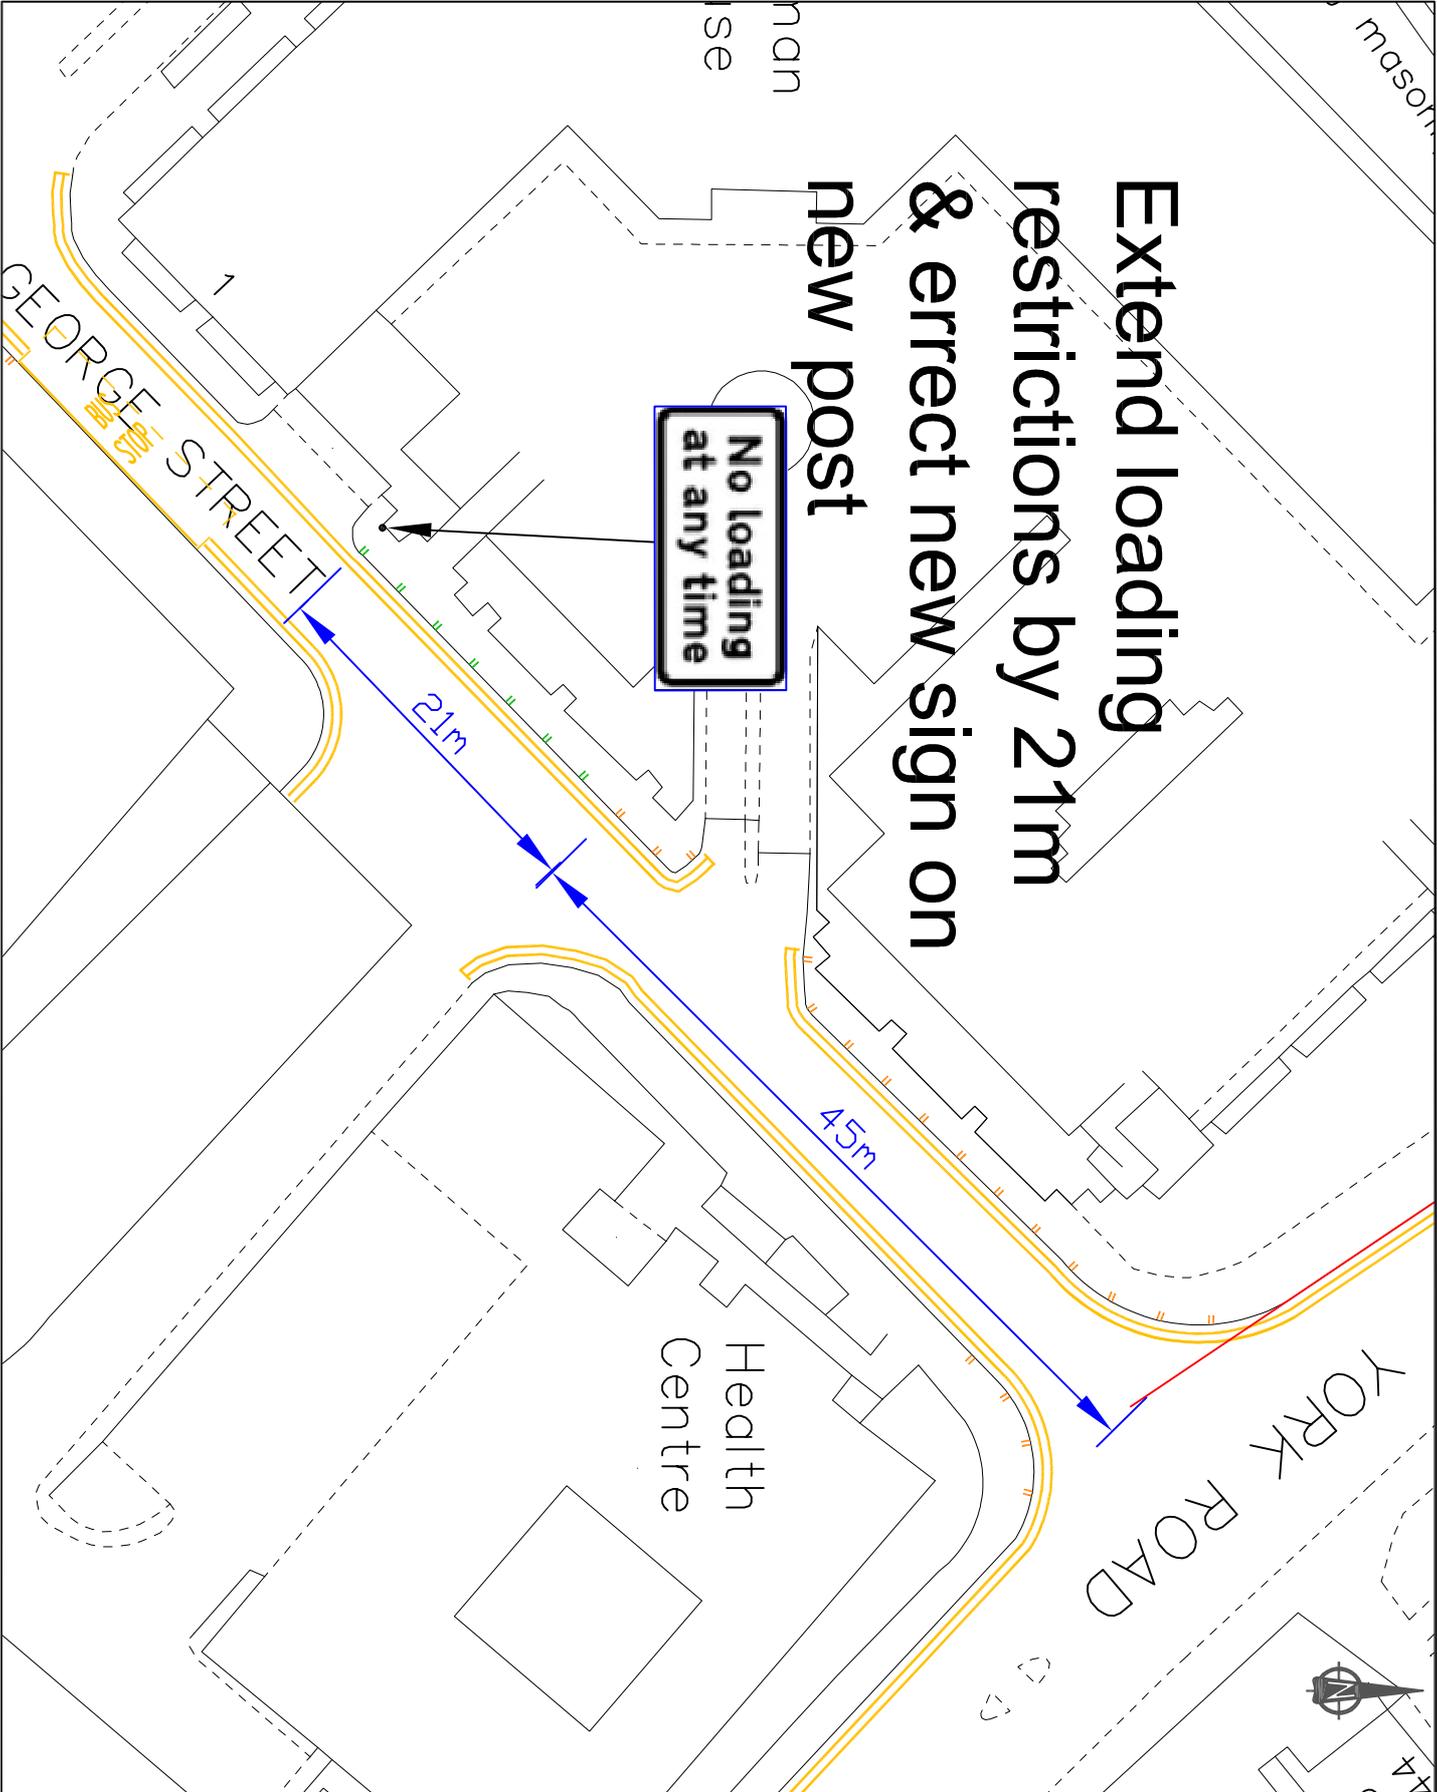

Extend loading restrictions by 21m & erect new sign on new post

No loading at any time

21m

45m

Health Centre

YORK ROAD



-  Proposed double yellow lines
-  Existing double yellow lines
-  Dropped Kerbs
-  Existing loading restrictions
-  Proposed loading restrictions

This map is based upon Ordnance Survey data. It is reproduced here for information only. It is not to be used for any purpose other than that for which it was prepared. The Crown copyright and right in the map data is acknowledged. All rights reserved. © Crown copyright. Unauthorised reproduction infringes Crown copyright and may lead to prosecution or civil proceedings. Hillingdon London Borough of Hillingdon 100019283 2019




HILLINGDON
LONDON

Project
Road Safety Programme

Source
RSP/CAD drawings/George Street

Description
George Street,
Uxbridge

| | | |
|------------------|--------------------|----------------|
| Scale | Drawn | Checked |
| N.T.S | RC | 05/19 |
| Page Size | Drawing No. | Rev. |
| A4 | RSP | |

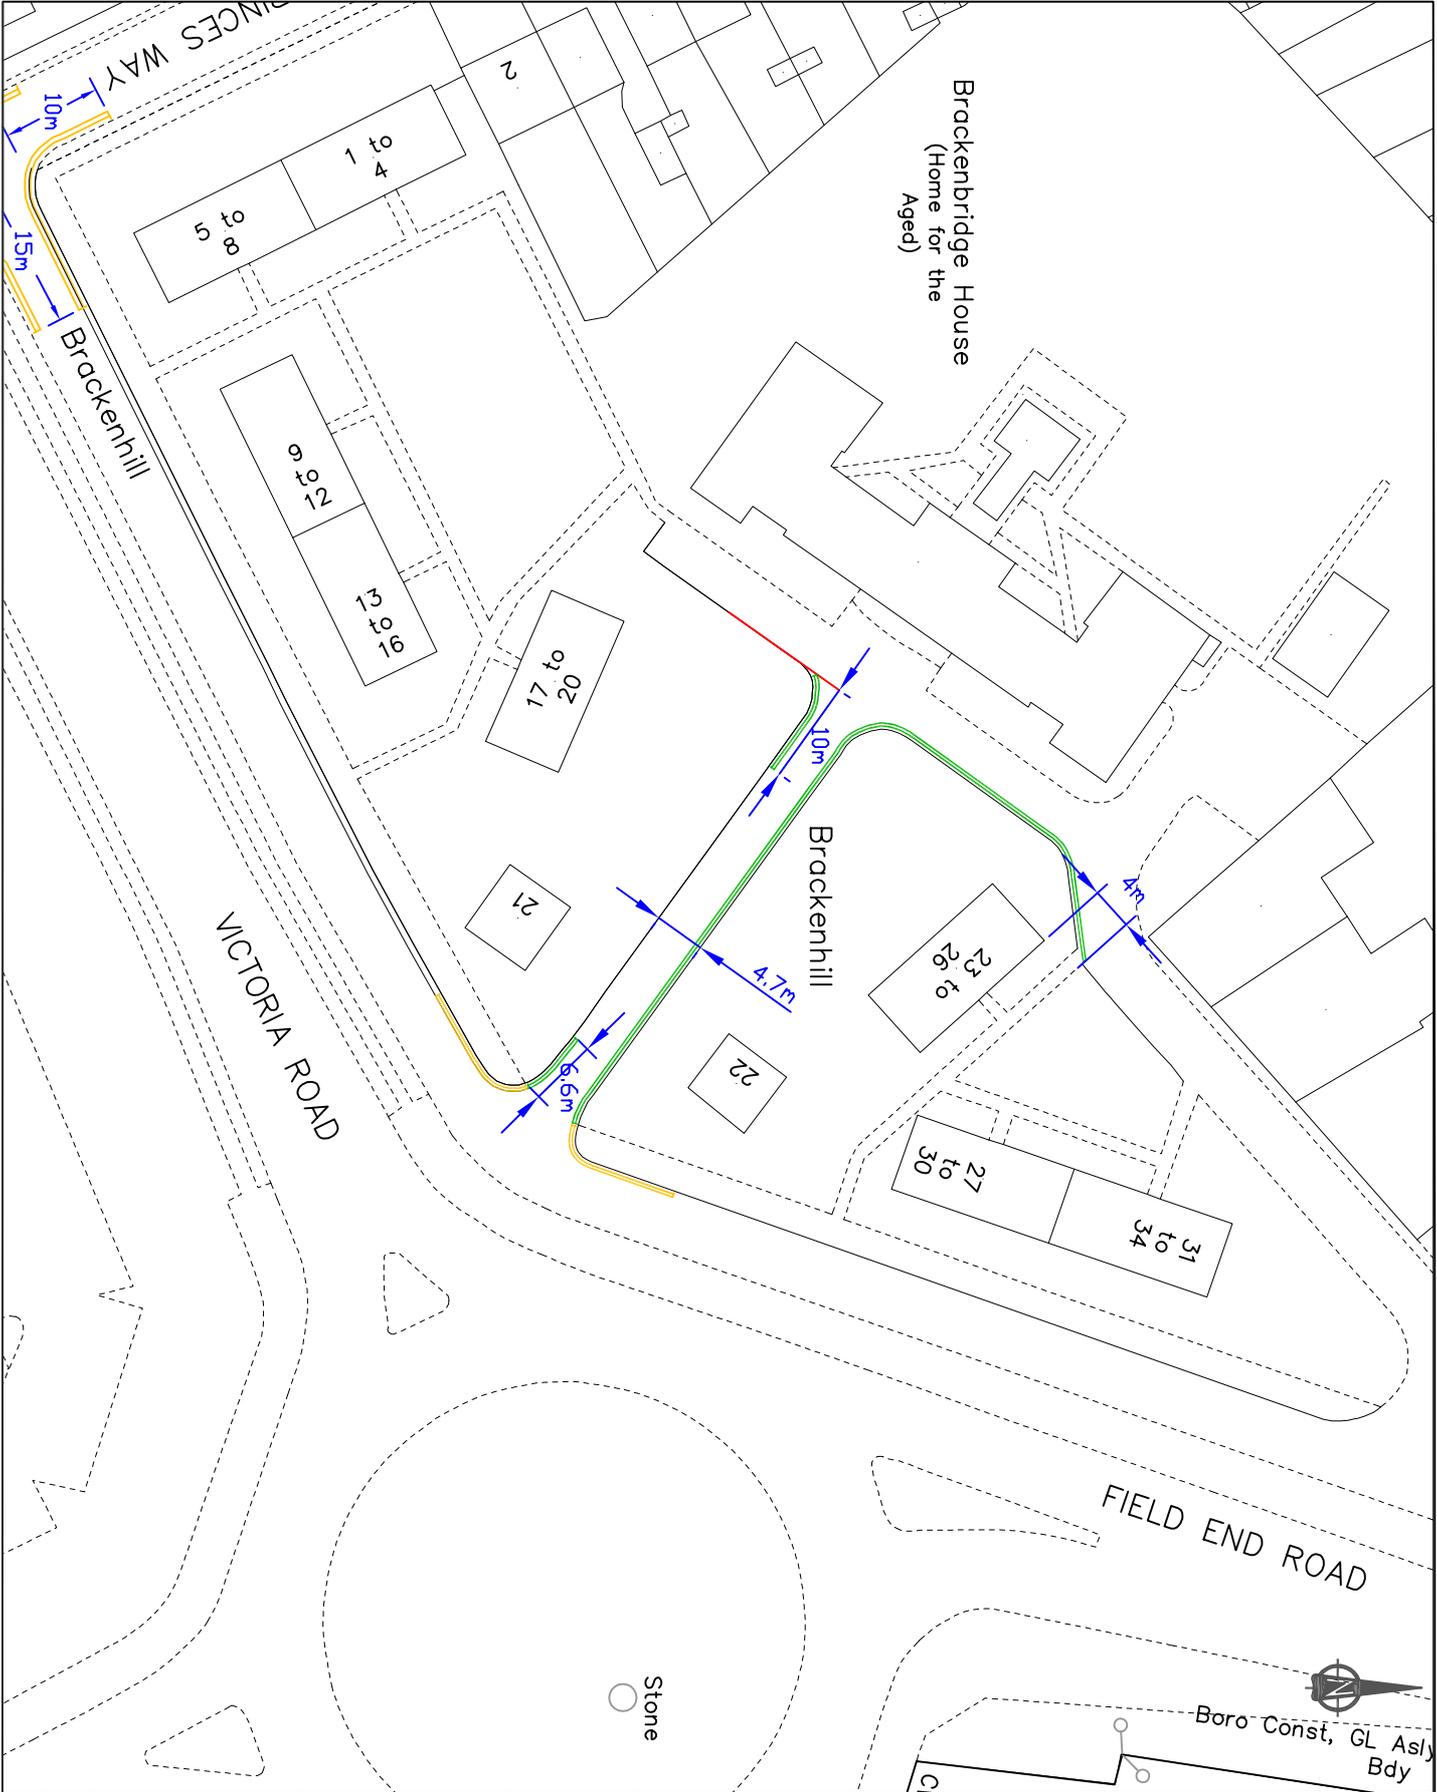

-  Proposed double yellow lines
-  Existing double yellow lines
-  Dropped Kerbs

This map is based upon Ordnance Survey data and is reproduced by permission of the Controller of Her Majesty's Stationery Office. © Crown copyright. Unauthorised reproduction infringes Crown copyright and may lead to prosecution or other legal action. Ordnance Survey is a registered trademark of the Ordnance Survey. London Borough of Hillingdon 1000192825 2019




HILLINGDON
LONDON

Project
Road Safety Programme

Source
RSP/CAD drawings/Victoria Road - Prices Way

Description
Brackenhill, Ruislip

| | | |
|-------------|-------|---------|
| Scale | Drawn | Checked |
| N.T.S. | RC | 05/19 |
| Project No. | 05/19 | 05/19 |
| Revision | 05/19 | 05/19 |
| Author | RC | RC |
| Drawn | RC | RC |
| Checked | RC | RC |
| Project No. | 05/19 | 05/19 |
| Revision | 05/19 | 05/19 |
| Author | RC | RC |
| Drawn | RC | RC |
| Checked | RC | RC |

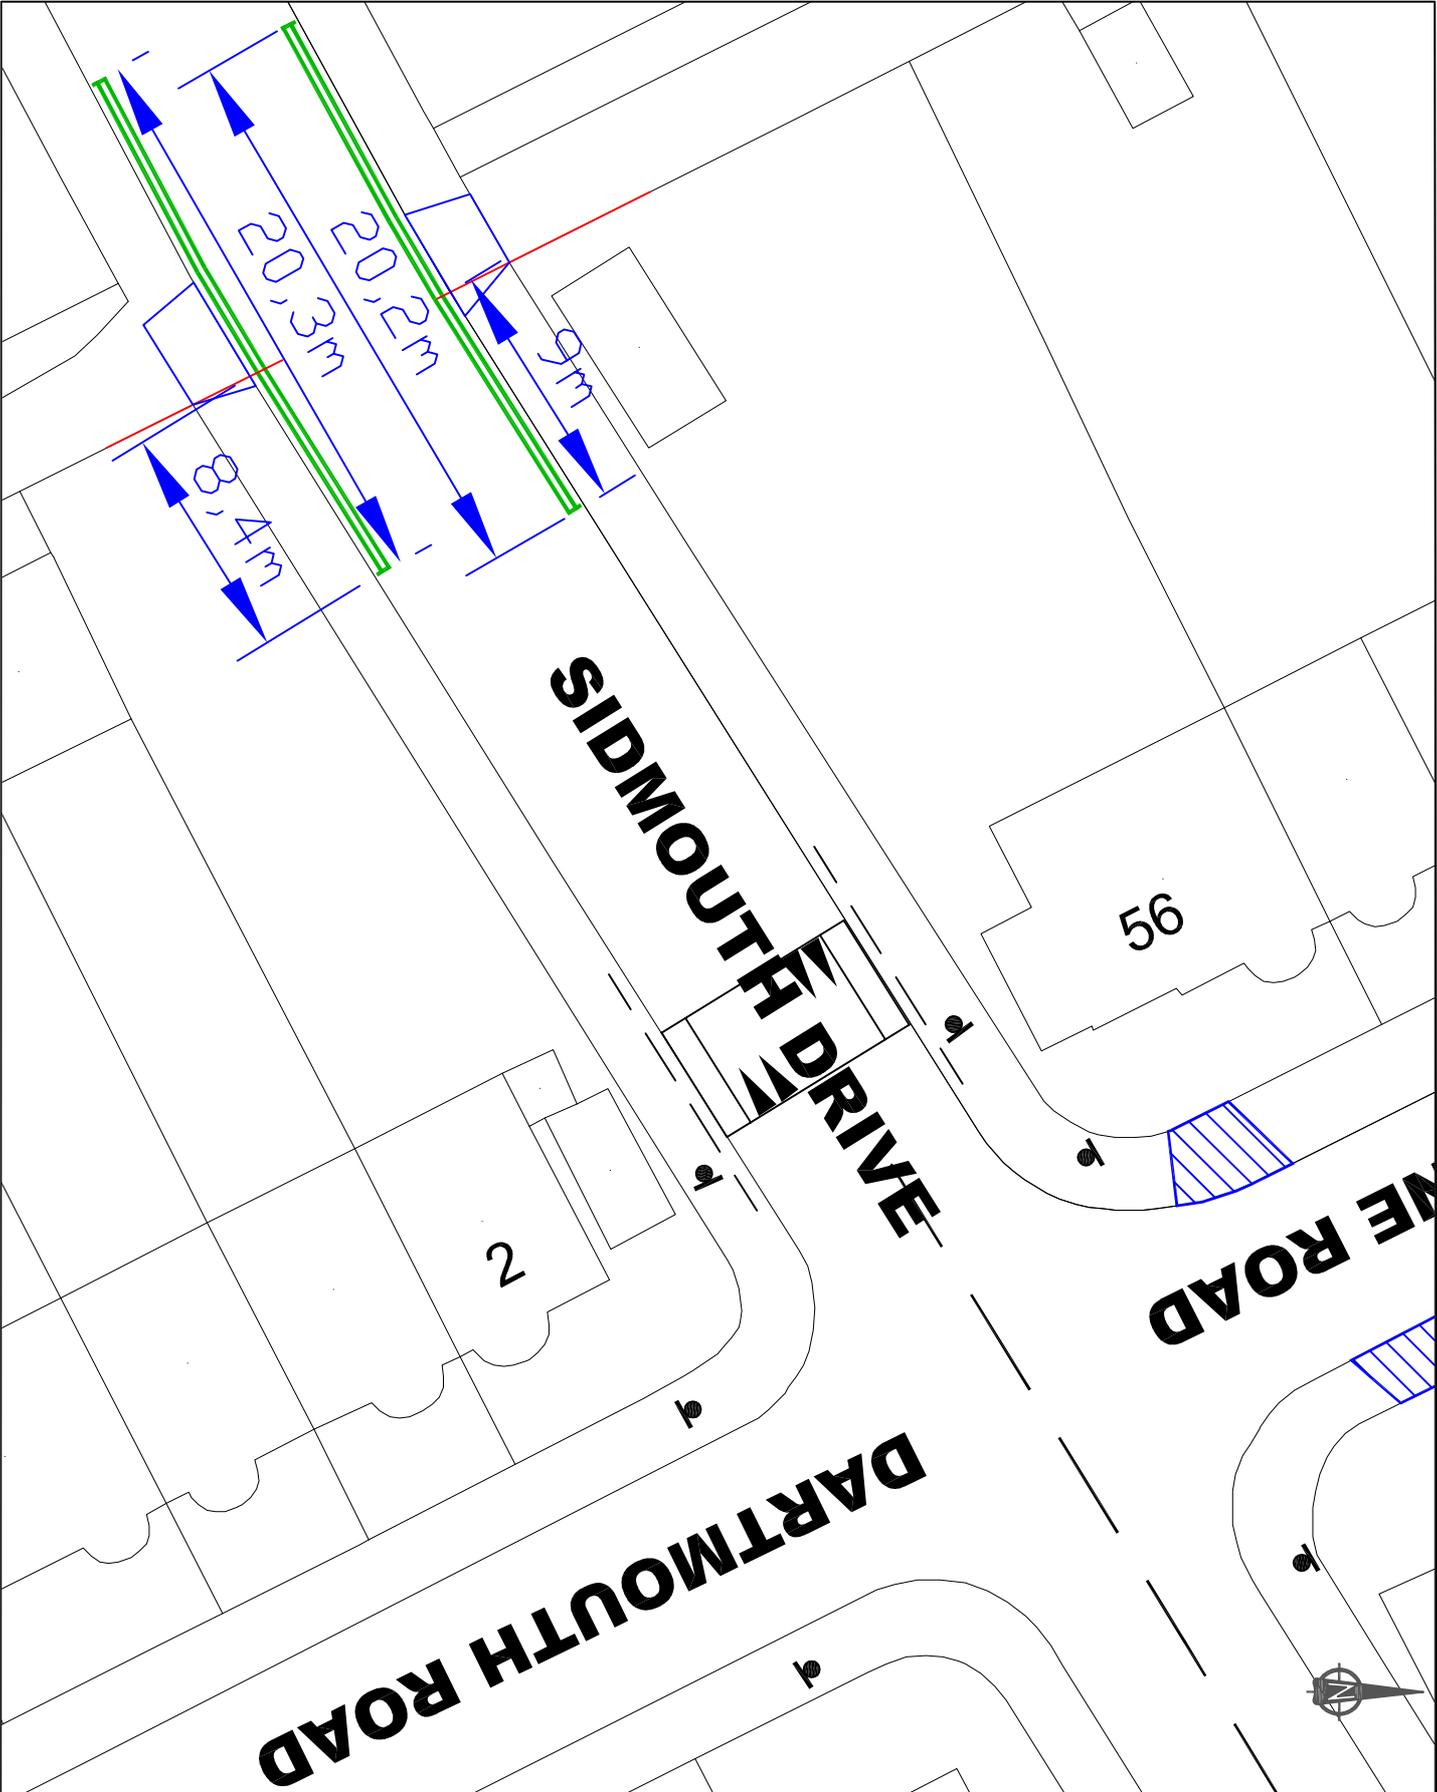

-  Proposed double yellow lines
-  Existing double yellow lines
-  Dropped Kerbs

This map is based upon Ordnance Survey data and is reproduced here by permission of the Controller of Her Majesty's Stationery Office. © Crown copyright. Unauthorised reproduction infringes Crown copyright and may lead to prosecution or proceedings for damages. London Borough of Hillingdon 100019283 2019




HILLINGDON
LONDON

Project
Road Safety Programme

Source
RSP/CAD drawings/Sidmouth Drive

Description
Sidmouth Drive, Ruislip

| | | |
|------------|-------------|---------|
| Scale | Drawn | Checked |
| N.T.S | RC | 07/19 |
| Paper Size | Drawing No. | Rev. |
| A4 | RSP | |

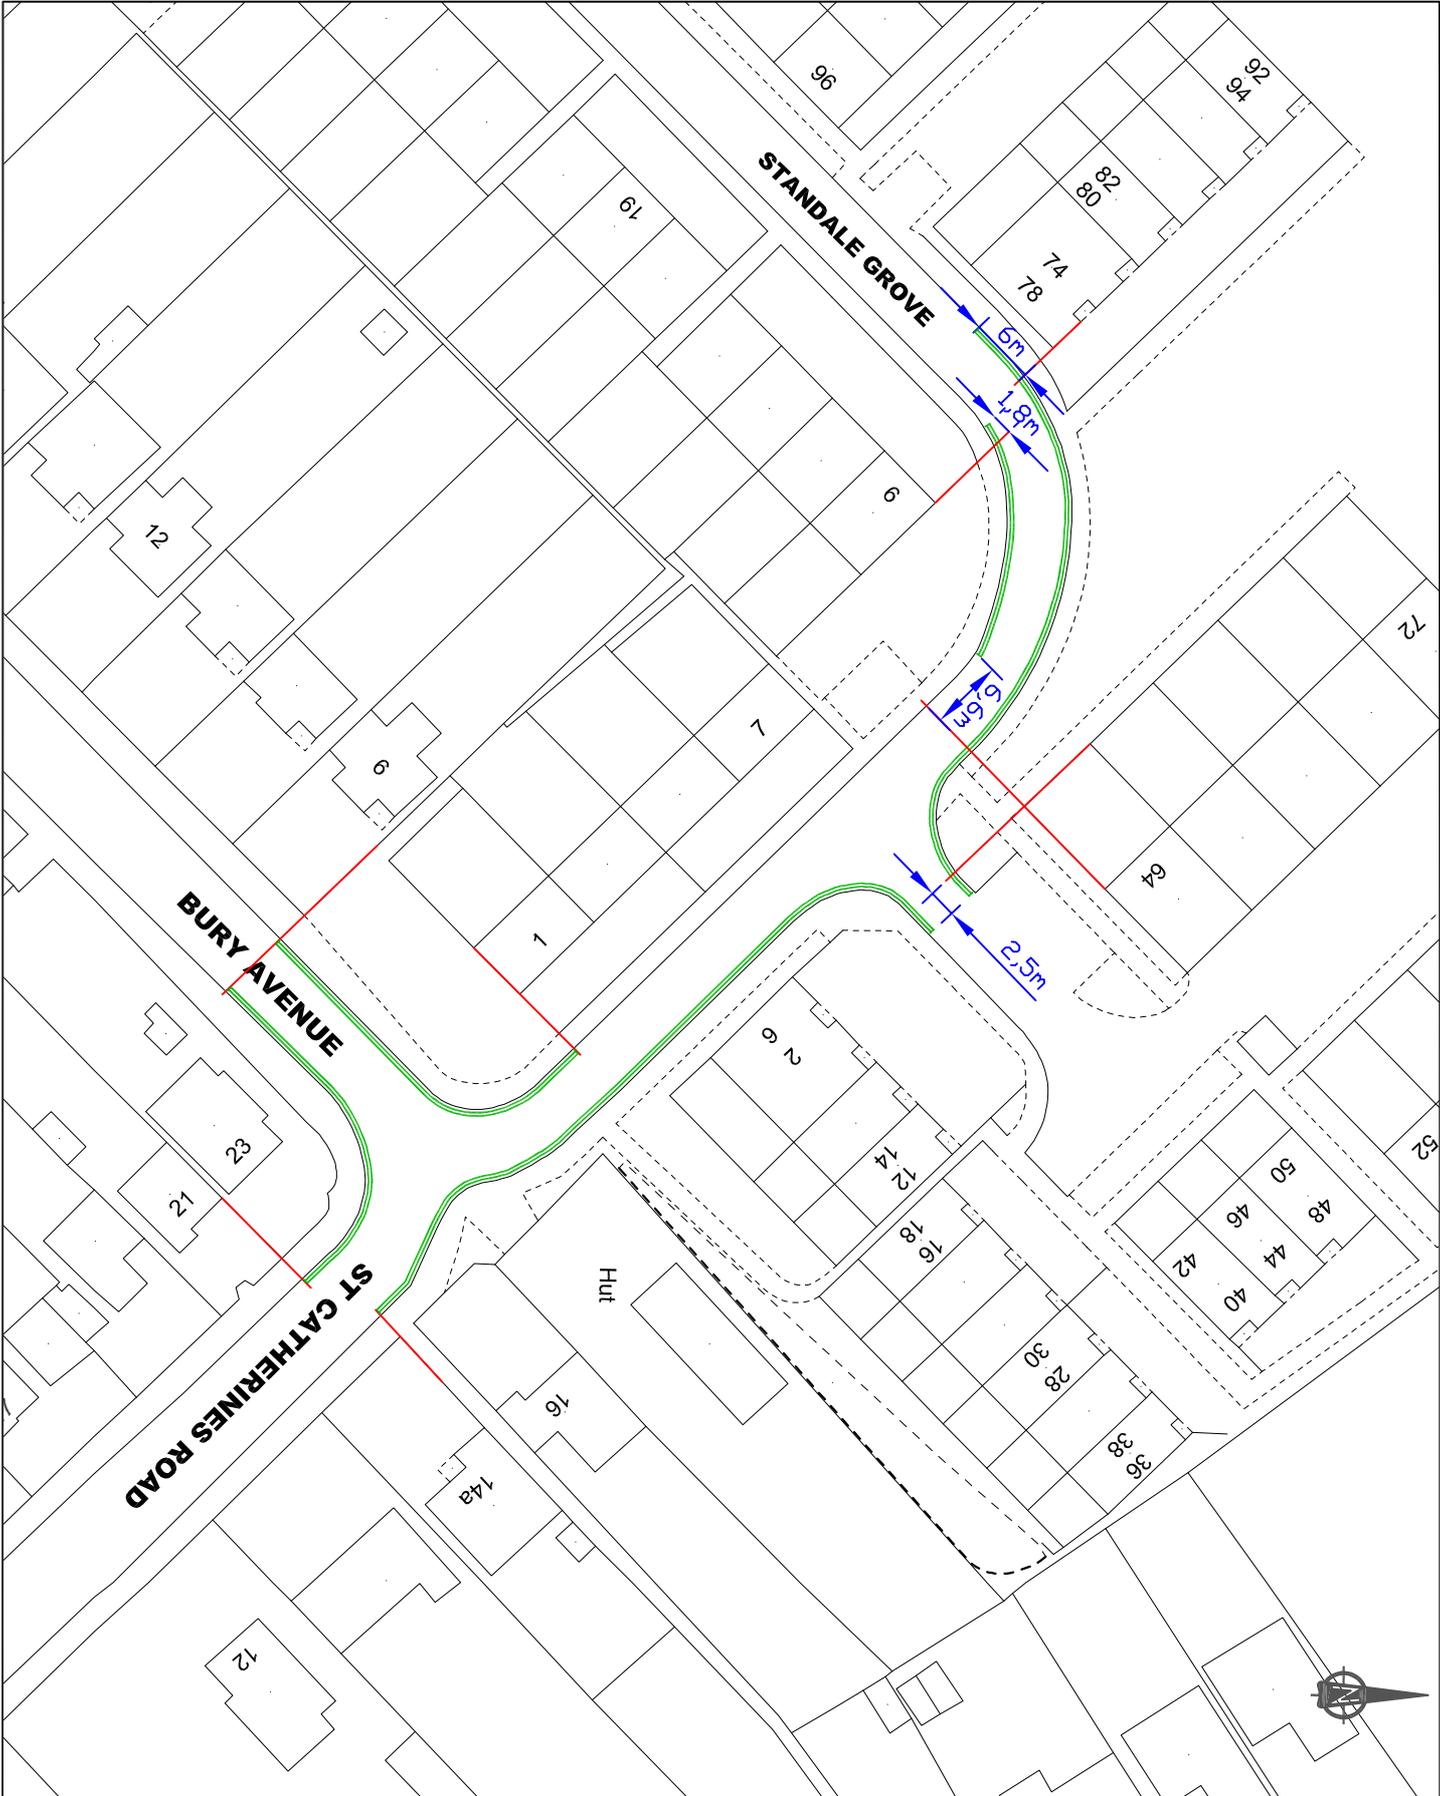

-  Proposed double yellow lines
-  Existing double yellow lines
-  Dropped Kerbs

This map is based upon Ordnance Survey data and is reproduced by permission of the Controller of Her Majesty's Stationery Office. Crown copyright. Unauthorised reproduction infringes Crown copyright and may lead to prosecution or civil proceedings. London Borough of Hillingdon 100019283 2019




HILLINGDON
LONDON

Project
Road Safety Programme

Source
RSP/CAD drawings/Howletts Lane

Description
Standale Grove/St Catherine's Road/Bury Avenue, Ruislip

| | | | | |
|-------------------------|--------------------|-------------------------|---------------------------|-------------|
| Scale N.T.S | Drawn RC | Checked 07/19 | Drawing No. RSP | Rev. |
| Paper Size A4 | | | | |

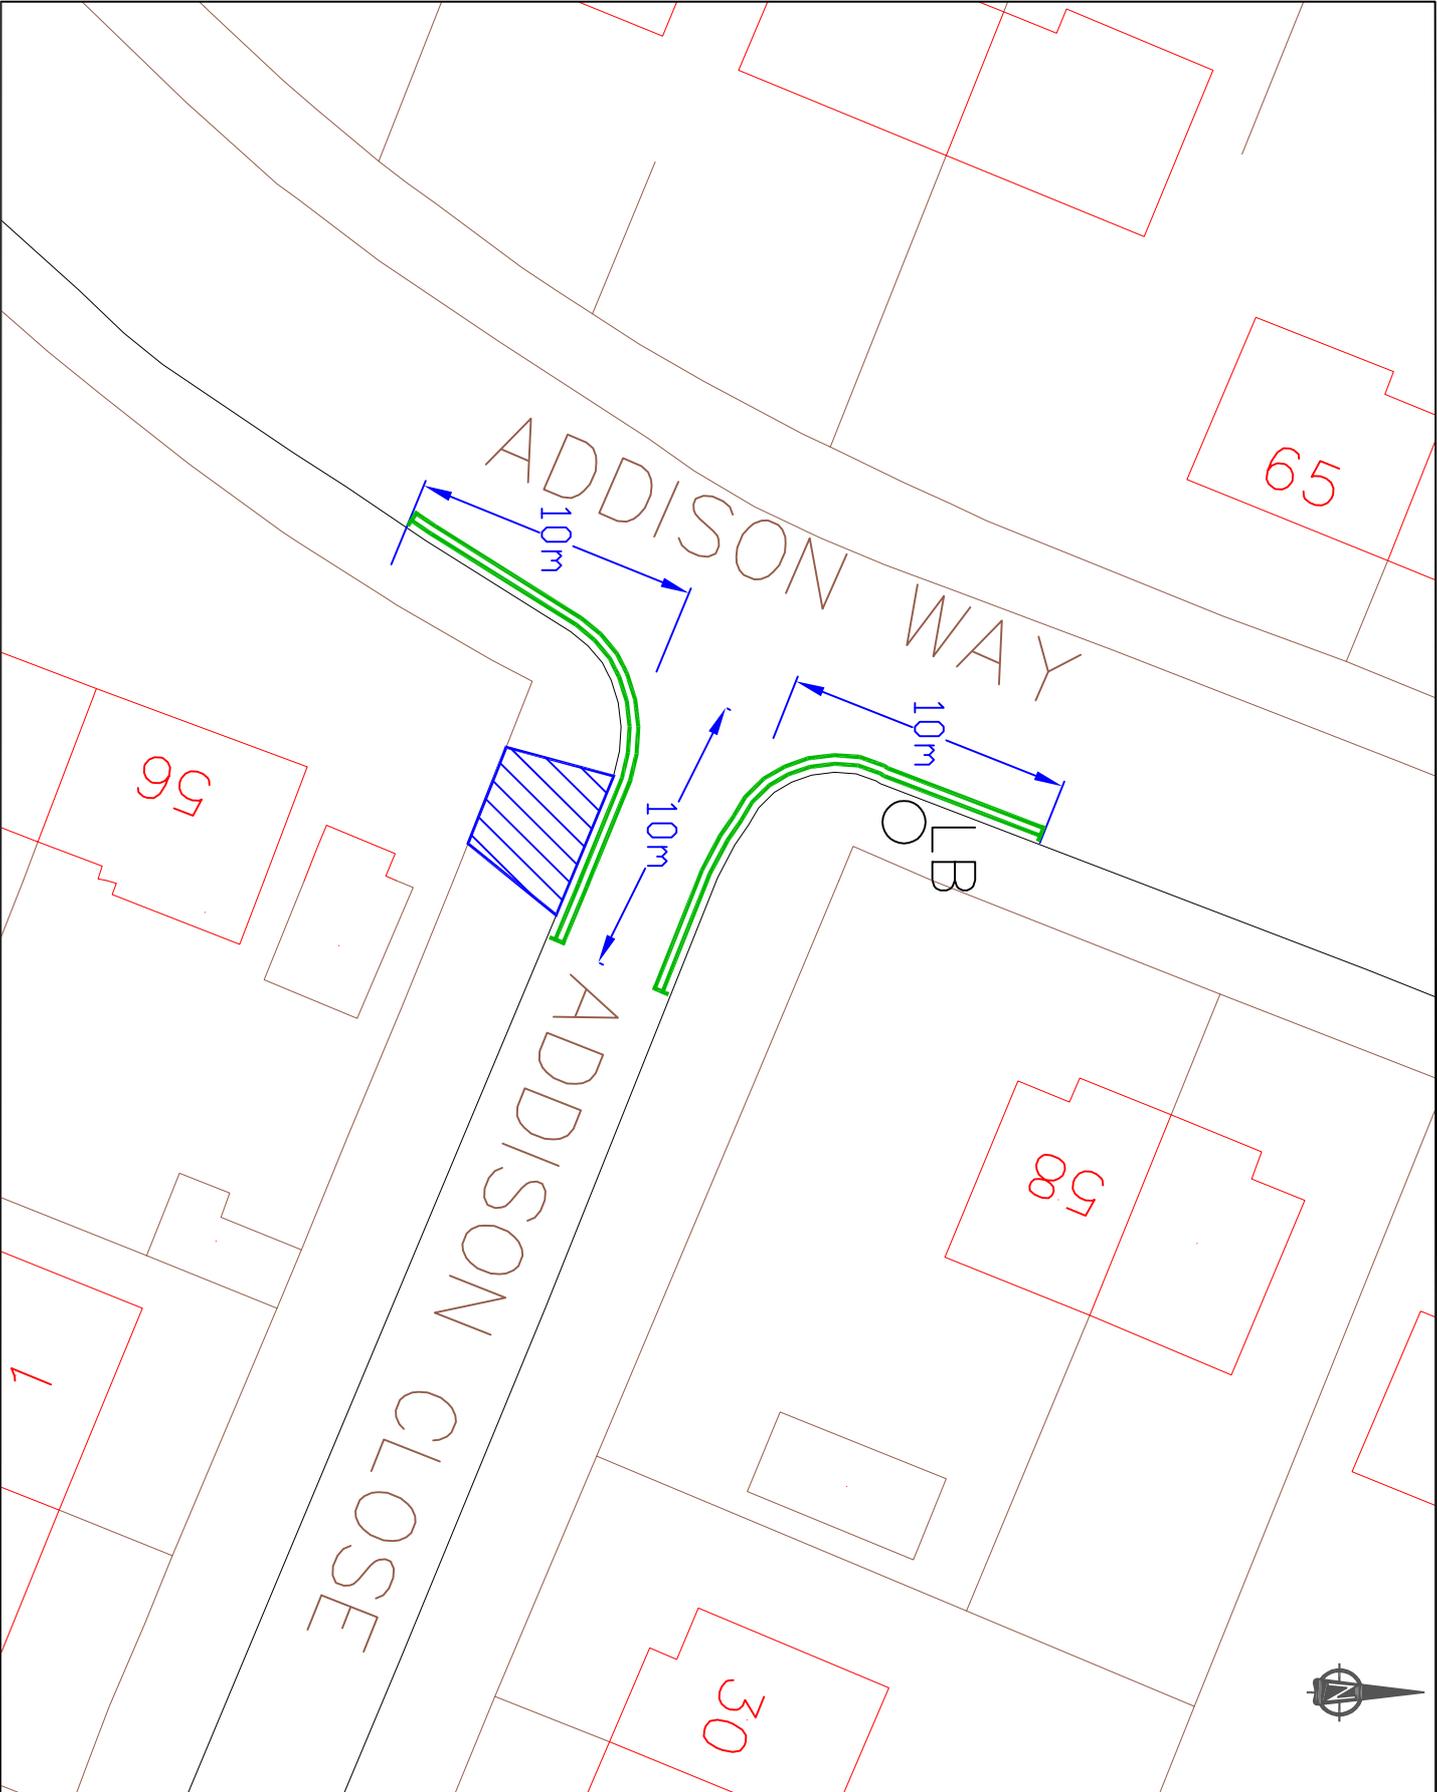

-  Proposed double yellow lines
-  Existing double yellow lines
-  Dropped Kerbs

This map is based upon Ordnance Survey data. It is not a substitute for a professional survey on behalf of the Controller of Her Majesty's Stationery Office. Crown copyright. Unauthorised reproduction infringes Crown copyright and may lead to prosecution or civil proceedings. © Hillingdon London Borough of Hillingdon 100019283 2019




HILLINGDON
LONDON

Project
Road Safety Programme

Source
RSP/CAD drawings/Northwood Way, Northwood

Description
Addison Way / Addison Close,
Northwood

| | | |
|------------------|--------------------|----------------|
| Scale | Drawn | Checked |
| N.T.S | RC | 06/19 |
| Page Size | Drawing No. | Rev. |
| A4 | RSP | |

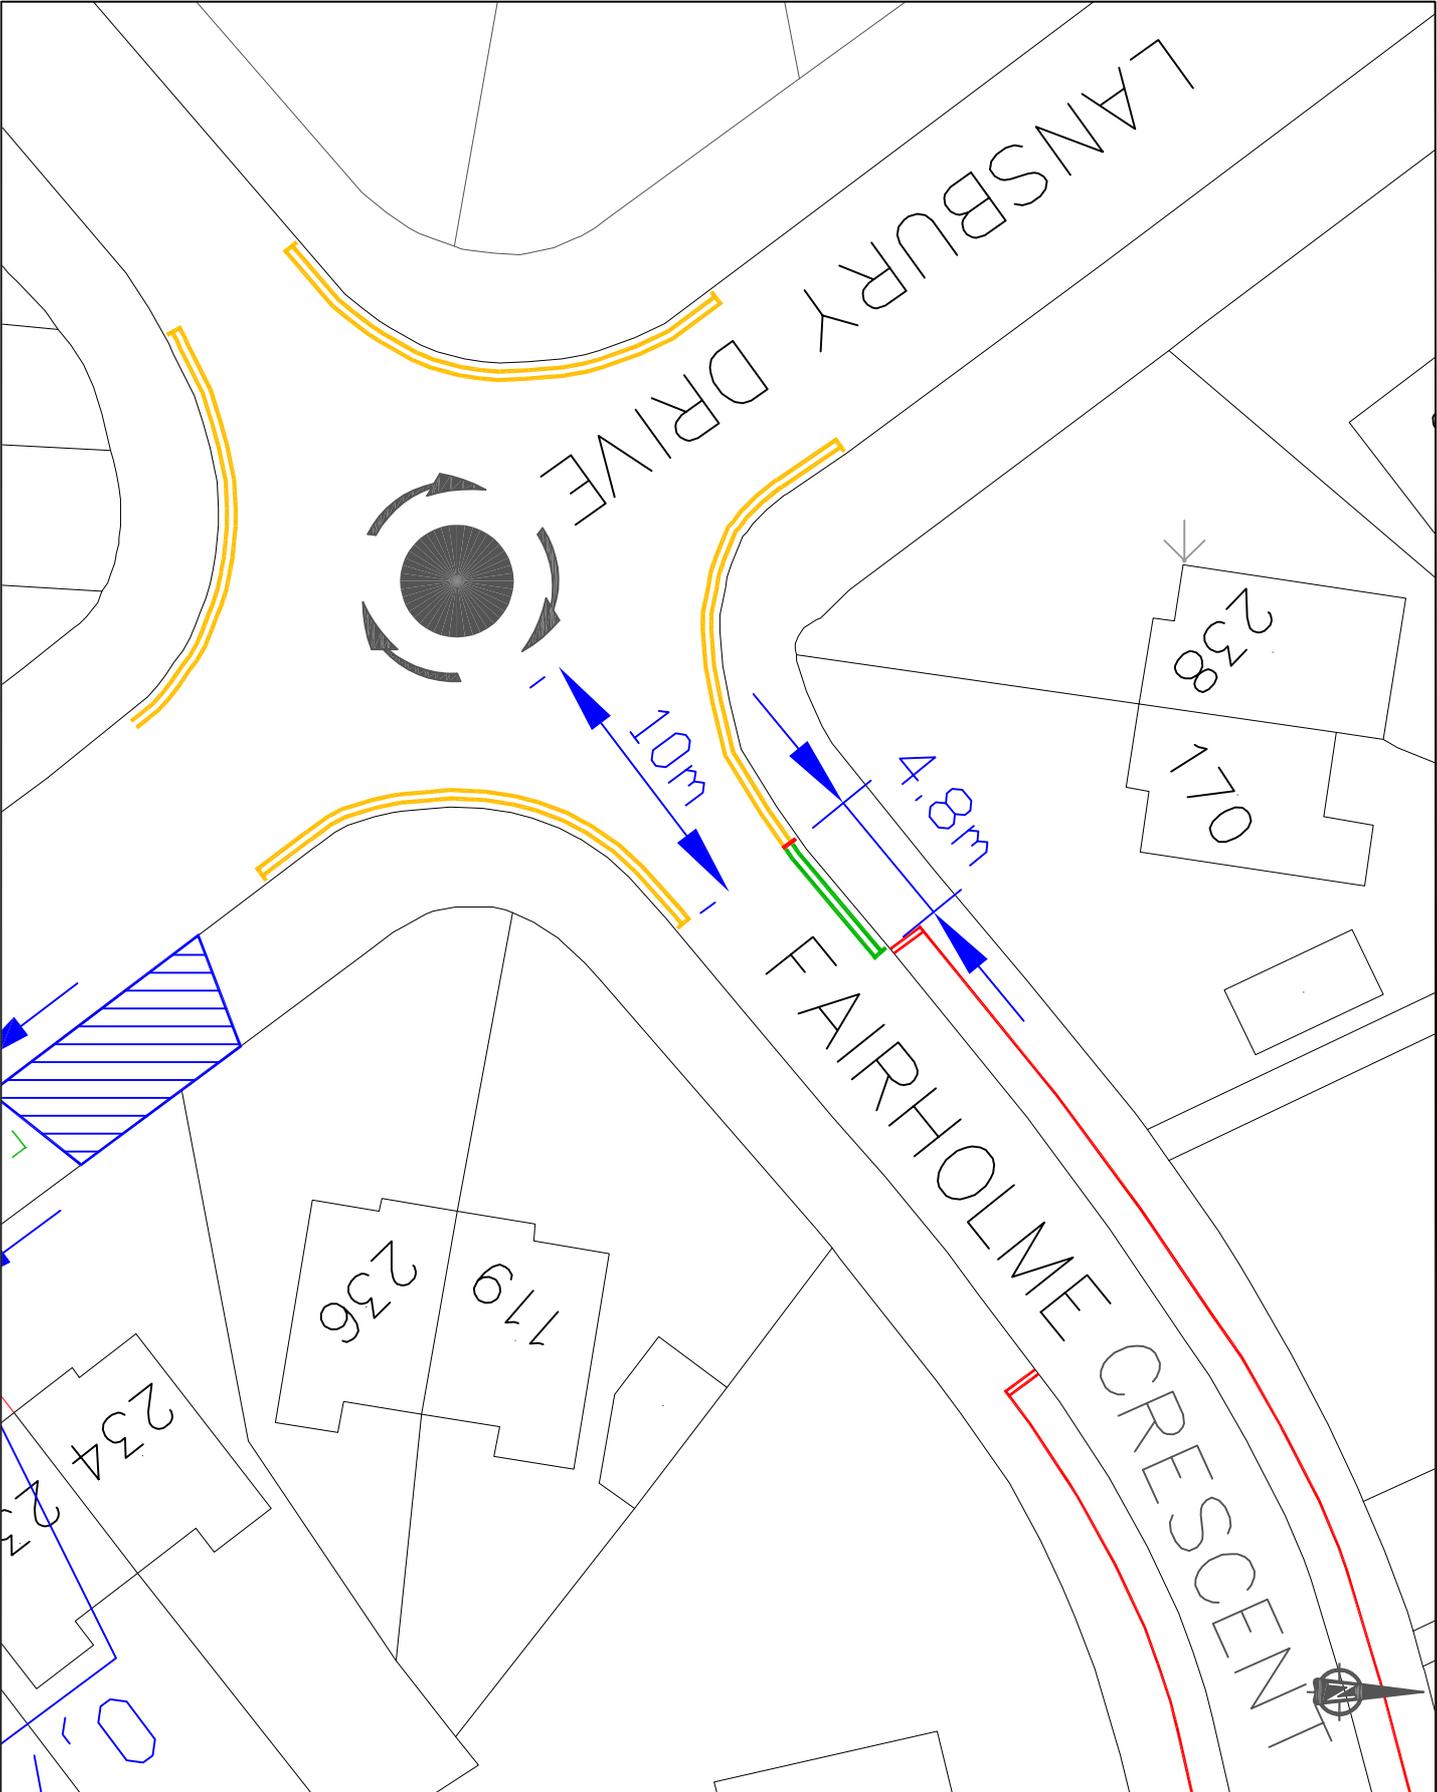

-  Proposed double yellow lines
-  Existing double yellow lines
-  Dropped Kerbs
-  Footway parking exemption

This map is based upon Ordnance Survey data. It is not a substitute for a professional survey. The map is on behalf of the Controller of the Majesty's Stationery Office © Crown copyright. Unauthorised reproduction infringes Crown copyright and may lead to prosecution or other legal action. London Borough of Hillingdon 100019283 2019




HILLINGDON
LONDON

Project
Road Safety Programme

Source
RSP/CAD drawings/Fairholm Crescent

Description
Fairholm Crescent, Hayes

| | | |
|-------------------|--------------------|----------------|
| Scale | Drawn | Checked |
| N.T.S | RC | 05/19 |
| Paper Size | Drawing No. | Rev. |
| A4 | RSP | |

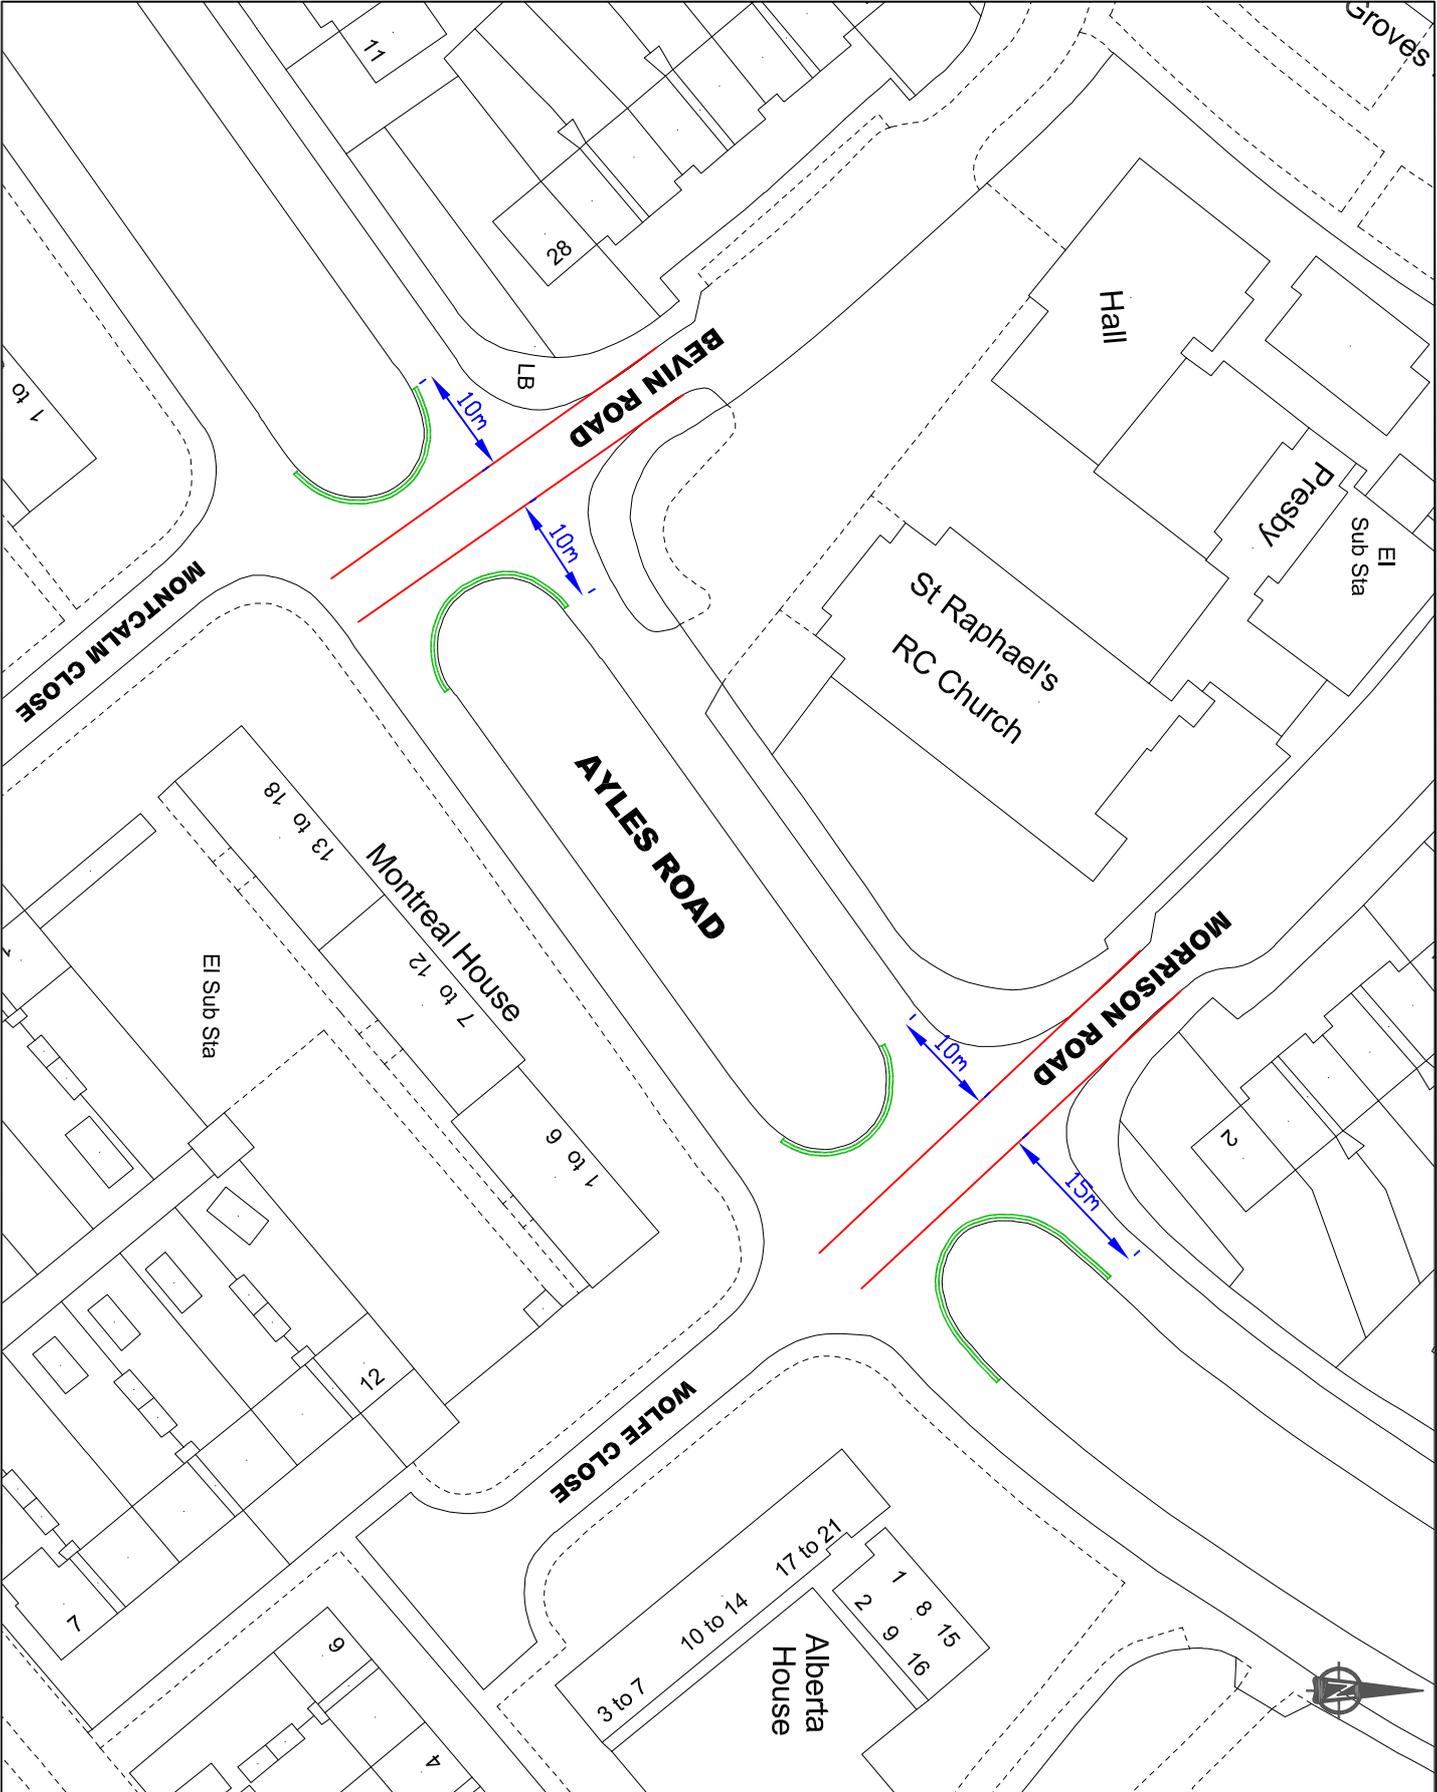

 Proposed double yellow lines

 Existing double yellow lines

 Dropped Kerbs

This map is based upon Ordnance Survey data and is reproduced here by permission of the Controller of Her Majesty's Stationery Office. © Crown copyright. Unauthorised reproduction infringes Crown copyright and may lead to prosecution or other legal action. Printed in the United Kingdom by the London Borough of Hillingdon 100019283 2019



HILLINGDON
LONDON

Project
Road Safety Programme

Source
RSP/CAD drawing/Greenway, Hayes

| | | | |
|-------------|-------------|-------------------|--|
| Description | | Ayles Road, Hayes | |
| Scale | Drawn | Checked | |
| N.T.S | RC | 07/19 | |
| Paper Size | Drawing No. | Rev. | |
| A4 | RSP | | |