

LONDON BOROUGH OF HILLINGDON
THE HILLINGDON (WAITING AND LOADING RESTRICTION)
(CONSOLIDATION) ORDER 1994 (AMENDMENT) ORDER 2018
THE HILLINGDON (ON STREET PARKING PLACES) (NORTHWOOD HILLS)
(RESIDENTS) ZONE NWH ORDER 2018

Hillingdon Council gives notice that it proposes to make these Orders which will:

- 1. Establish permit parking places (operational between 'Monday to Friday 1pm to 2pm') in which a vehicle may be left during the permitted hours if it displays a valid Zone NWH permit in the sections of roads set out in Schedule 1 to this notice.**
- 2. Impose waiting restrictions operational between 'Monday to Friday 1pm to 2pm' with sections of double yellow lines to prevent obstructive parking within sections of the roads as set out in Schedule 1 to this notice.**
- 3. Impose 'at any time' waiting restrictions on the sections of road as set out in Schedule 2 to this notice.**
- 4. Extend the existing 'Monday to Friday 10am to 11am and between 2pm to 3pm Monday to Friday' waiting restrictions in Lawson Gardens, Northwood Hills throughout the rest of the road and install double yellow lines opposite Nos. 11 to 13 Lawson Gardens.**

RESIDENTS PERMITS - £0 - 1st vehicle, all subsequent - £40 per annum.

VISITORS VOUCHERS - First book of 10 per household per annum- free. £5 - per book of 10 thereafter.

Copies of the notice of proposals, proposed Orders together with full details, plans and the Council's statement of reasons for the proposals can be seen at Northwood Hills Library and by appointment at, Civic Centre, Uxbridge during normal office hours until 31st October 2018. Further information can be obtained by telephoning Residents Services on 01895 250631. If you wish to comment on, or object to the proposals please write by 31st October 2018, stating grounds for objection and your home address to Transport & Projects, Residents Services, Civic Centre, Uxbridge, Middlesex UB8 1UW quoting reference 3N/04/7.16. Dated this the 10th day of October 2018.

JEAN PALMER,

Deputy Chief Executive & Corporate Director of Residents Services.

SCHEDULE 1 - Proposed Northwood Hills Parking Management Scheme Zone NWH

BRIARWOOD DRIVE, NORTHWOOD HILLS

COLCHESTER ROAD, NORTHWOOD HILLS

FERNDOWN, NORTHWOOD HILLS

JOEL STREET (Between The Junctions With Pinner Road And Colchester Road), NORTHWOOD HILLS

NORTHWOOD WAY (Between the junctions with Pinner Road and Hillside Road), NORTHWOOD HILLS

OAKDALE AVENUE, NORTHWOOD HILLS

POTTER STREET (Between the junctions with Pinner Road and Hillside Road), NORTHWOOD HILLS

RYEFIELD CRESCENT, NORTHWOOD HILLS

STANLEY ROAD, NORTHWOOD HILLS

TOLCARNE DRIVE, NORTHWOOD HILLS

WAVERLEY GARDENS, NORTHWOOD HILLS

WINCHESTER ROAD, NORTHWOOD HILLS

WINDSOR CLOSE, NORTHWOOD HILLS

YORK ROAD, NORTHWOOD HILLS

SCHEDULE 2 - Proposed double yellow lines

CHAMBERLAIN WAY, NORTHWOOD HILLS - At the junction with Tolcarne Drive.

HARLYN DRIVE, NORTHWOOD HILLS - At the junction with Tolcarne Drive.

HIGHLAND ROAD, NORTHWOOD HILLS - At the junction with Winchester Road.


HILLSIDE CRESCENT, NORTHWOOD HILLS - At the junction with Stanley Road.

HILLSIDE GARDENS, NORTHWOOD HILLS - On the southwest side, northwest of the junction with Stanley Road.

STATEMENT OF REASONS

The proposed Northwood Hills Parking Management Scheme will prevent all day non-residential parking and promote road safety.

**Any public highway, within
scheme area, not marked as
either a double yellow line
or a parking place will be a
single yellow line.**

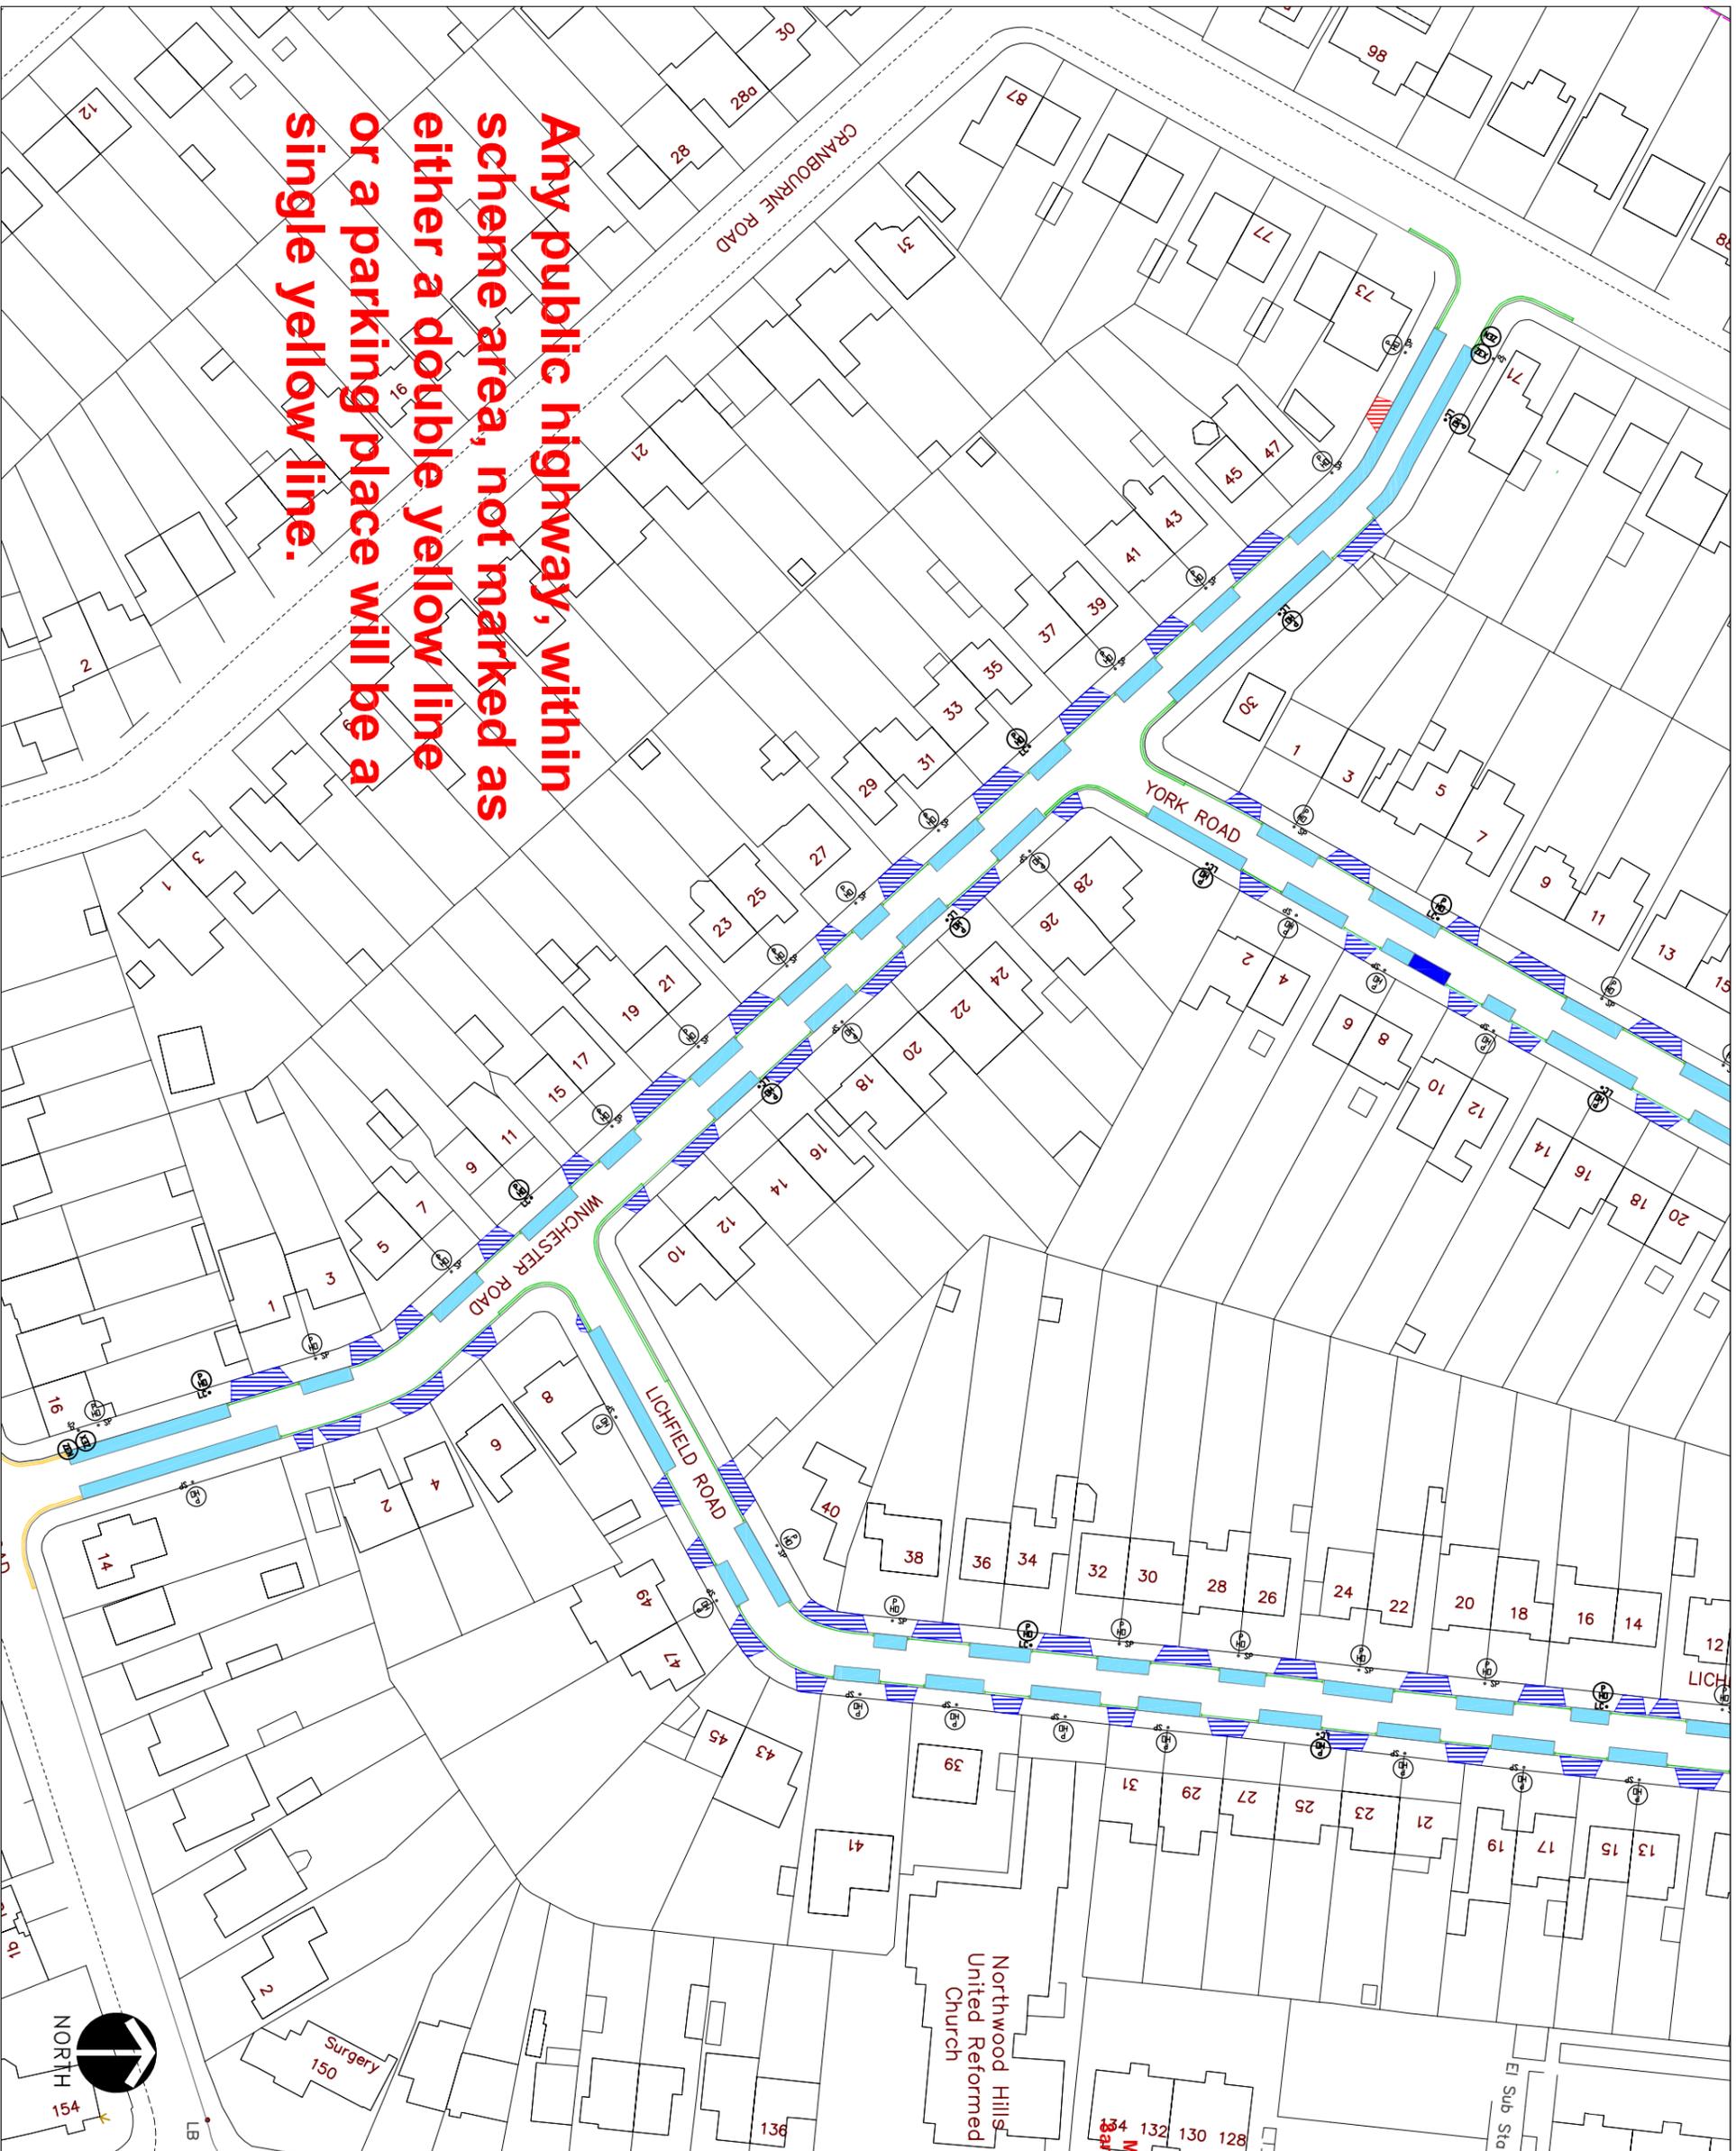

KEY

- EXISTING YELLOW LINE
- NEW SINGLE YELLOW LINE & TERMINAL
- NEW DOUBLE YELLOW LINE & TERMINAL
- PAY AND DISPLAY AND PERMIT HOLDERS
- PERMIT HOLDER ONLY BAY
- PAY & DISPLAY BAY
- BUSINESS, PERMIT HOLDER ONLY BAY
- LOADING BAY
- DISABLED BAY
- MOTORCYCLE BAY
- CROSSOVER
- PERMIT HOLDER ONLY SIGN
- PERMIT OR TICKET HOLDER
- PAY AT METER - DISPLAY TICKET SIGN
- PAY HERE - DISPLAY TICKET SIGN
- BUSINESS PERMIT HOLDER SIGN
- DISABLED PARKING BAY SIGN
- LOADING ONLY BAY SIGN
- MOTORCYCLES ONLY BAY SIGN
- ZONE ENTRY SIGN
- ZONE EXIT SIGN
- PARKING PLACES ARE DISTANCED 10m FROM CORNERS UNLESS OTHERWISE STATED
- PARKING BAYS ARE 2m WIDE UNLESS NOTED
- EXTENT OF PRIVATE ROADS

This map is based upon Ordnance Survey material with the permission of Ordnance Survey on behalf of the Controller of Her Majesty's Stationary Office © Crown copyright. Unauthorised reproduction infringes Crown copyright and may lead to prosecution or civil proceedings.
London Borough of Hillingdon 100019283 ©2011

HILLINGDON
LONDON


TRANSPORT & PROJECTS
RESIDENTS SERVICES
Civic Centre 5N/04, High Street, Uxbridge, UB8 1UW

**Northwood Hills
Parking Management Scheme
Mon-Fri 1-2pm**

**Colchester Road / Lichfield
Road / Winchester Road /
York Road**

Scale	Designed	Drawn	Date
Project No.	1		Rev.
		Drawing No.	1 of 2

**Any public highway, within
scheme area, not marked as
either a double yellow line
or a parking place will be a
single yellow line**

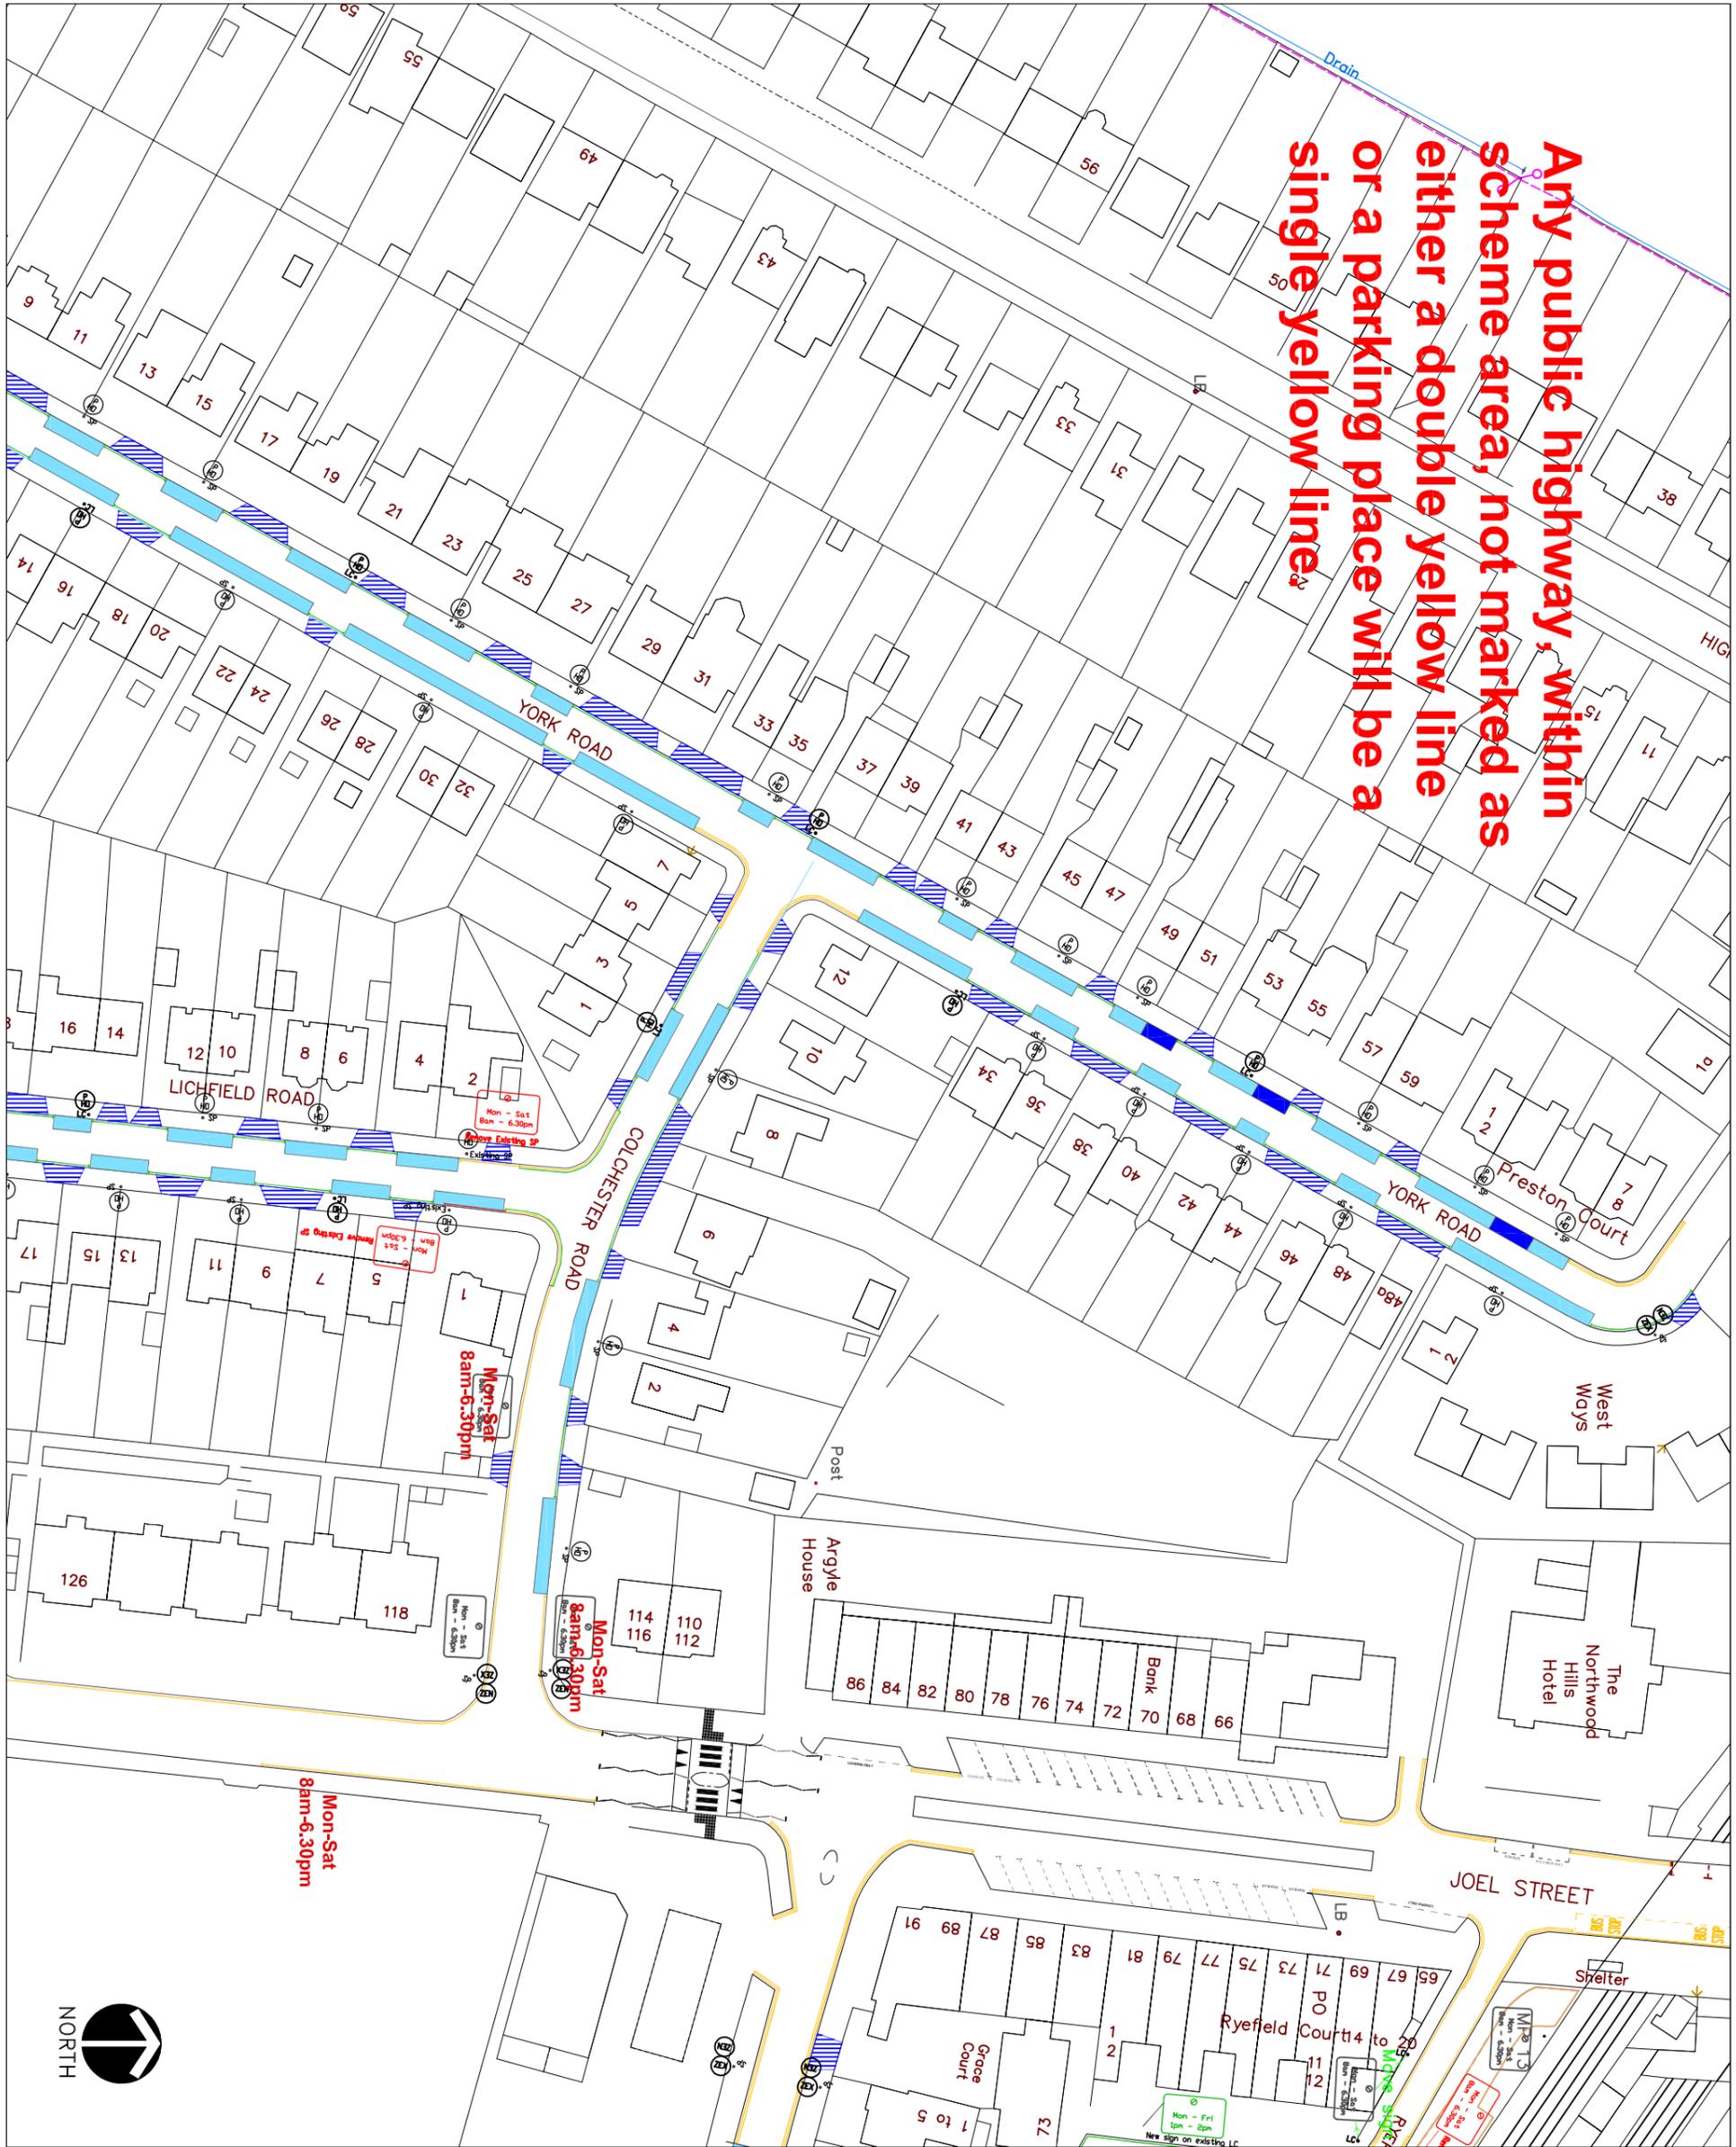

KEY

- EXISTING YELLOW LINE
- NEW SINGLE YELLOW LINE & TERMINAL
- NEW DOUBLE YELLOW LINE & TERMINAL
- PAY AND DISPLAY AND PERMIT HOLDERS
- PERMIT HOLDER ONLY BAY
- PAY & DISPLAY BAY
- BUSINESS, PERMIT HOLDER ONLY BAY
- LOADING BAY
- DISABLED BAY
- MOTORCYCLE BAY
- CROSSOVER
- PERMIT HOLDER ONLY SIGN
- PERMIT OR TICKET HOLDER
- PAY AT METER - DISPLAY TICKET SIGN
- PAY HERE - DISPLAY TICKET SIGN
- BUSINESS PERMIT HOLDER SIGN
- DISABLED PARKING BAY SIGN
- LOADING ONLY BAY SIGN
- MOTORCYCLES ONLY BAY SIGN
- ZONE ENTRY SIGN
- ZONE EXIT SIGN

PARKING PLACES ARE DISTANCED 10m FROM CORNERS UNLESS OTHERWISE STATED

PARKING BAYS ARE 2m WIDE UNLESS NOTED

EXTENT OF PRIVATE ROADS

This map is based upon Ordnance Survey material with the permission of Ordnance Survey on behalf of the Controller of Her Majesty's Stationery Office © Crown copyright. Unauthorised reproduction infringes Crown copyright and may lead to prosecution or civil proceedings.

London Borough of Hillingdon 100019283 ©2011


HILLINGDON
LONDON

TRANSPORT & PROJECTS
RESIDENTS SERVICES
Civic Centre 3N/O4, High Street, Uxbridge, UB8 1UW

Northwood Hills
Parking Management Scheme
Mon-Fri 1-2pm

Description
Colchester Road / Lichfield Road / Winchester Road / York Road

Scale	Designed	Drawn	Date
Project No.	Drawing No.		Rev.
	2		
	2 of 2		

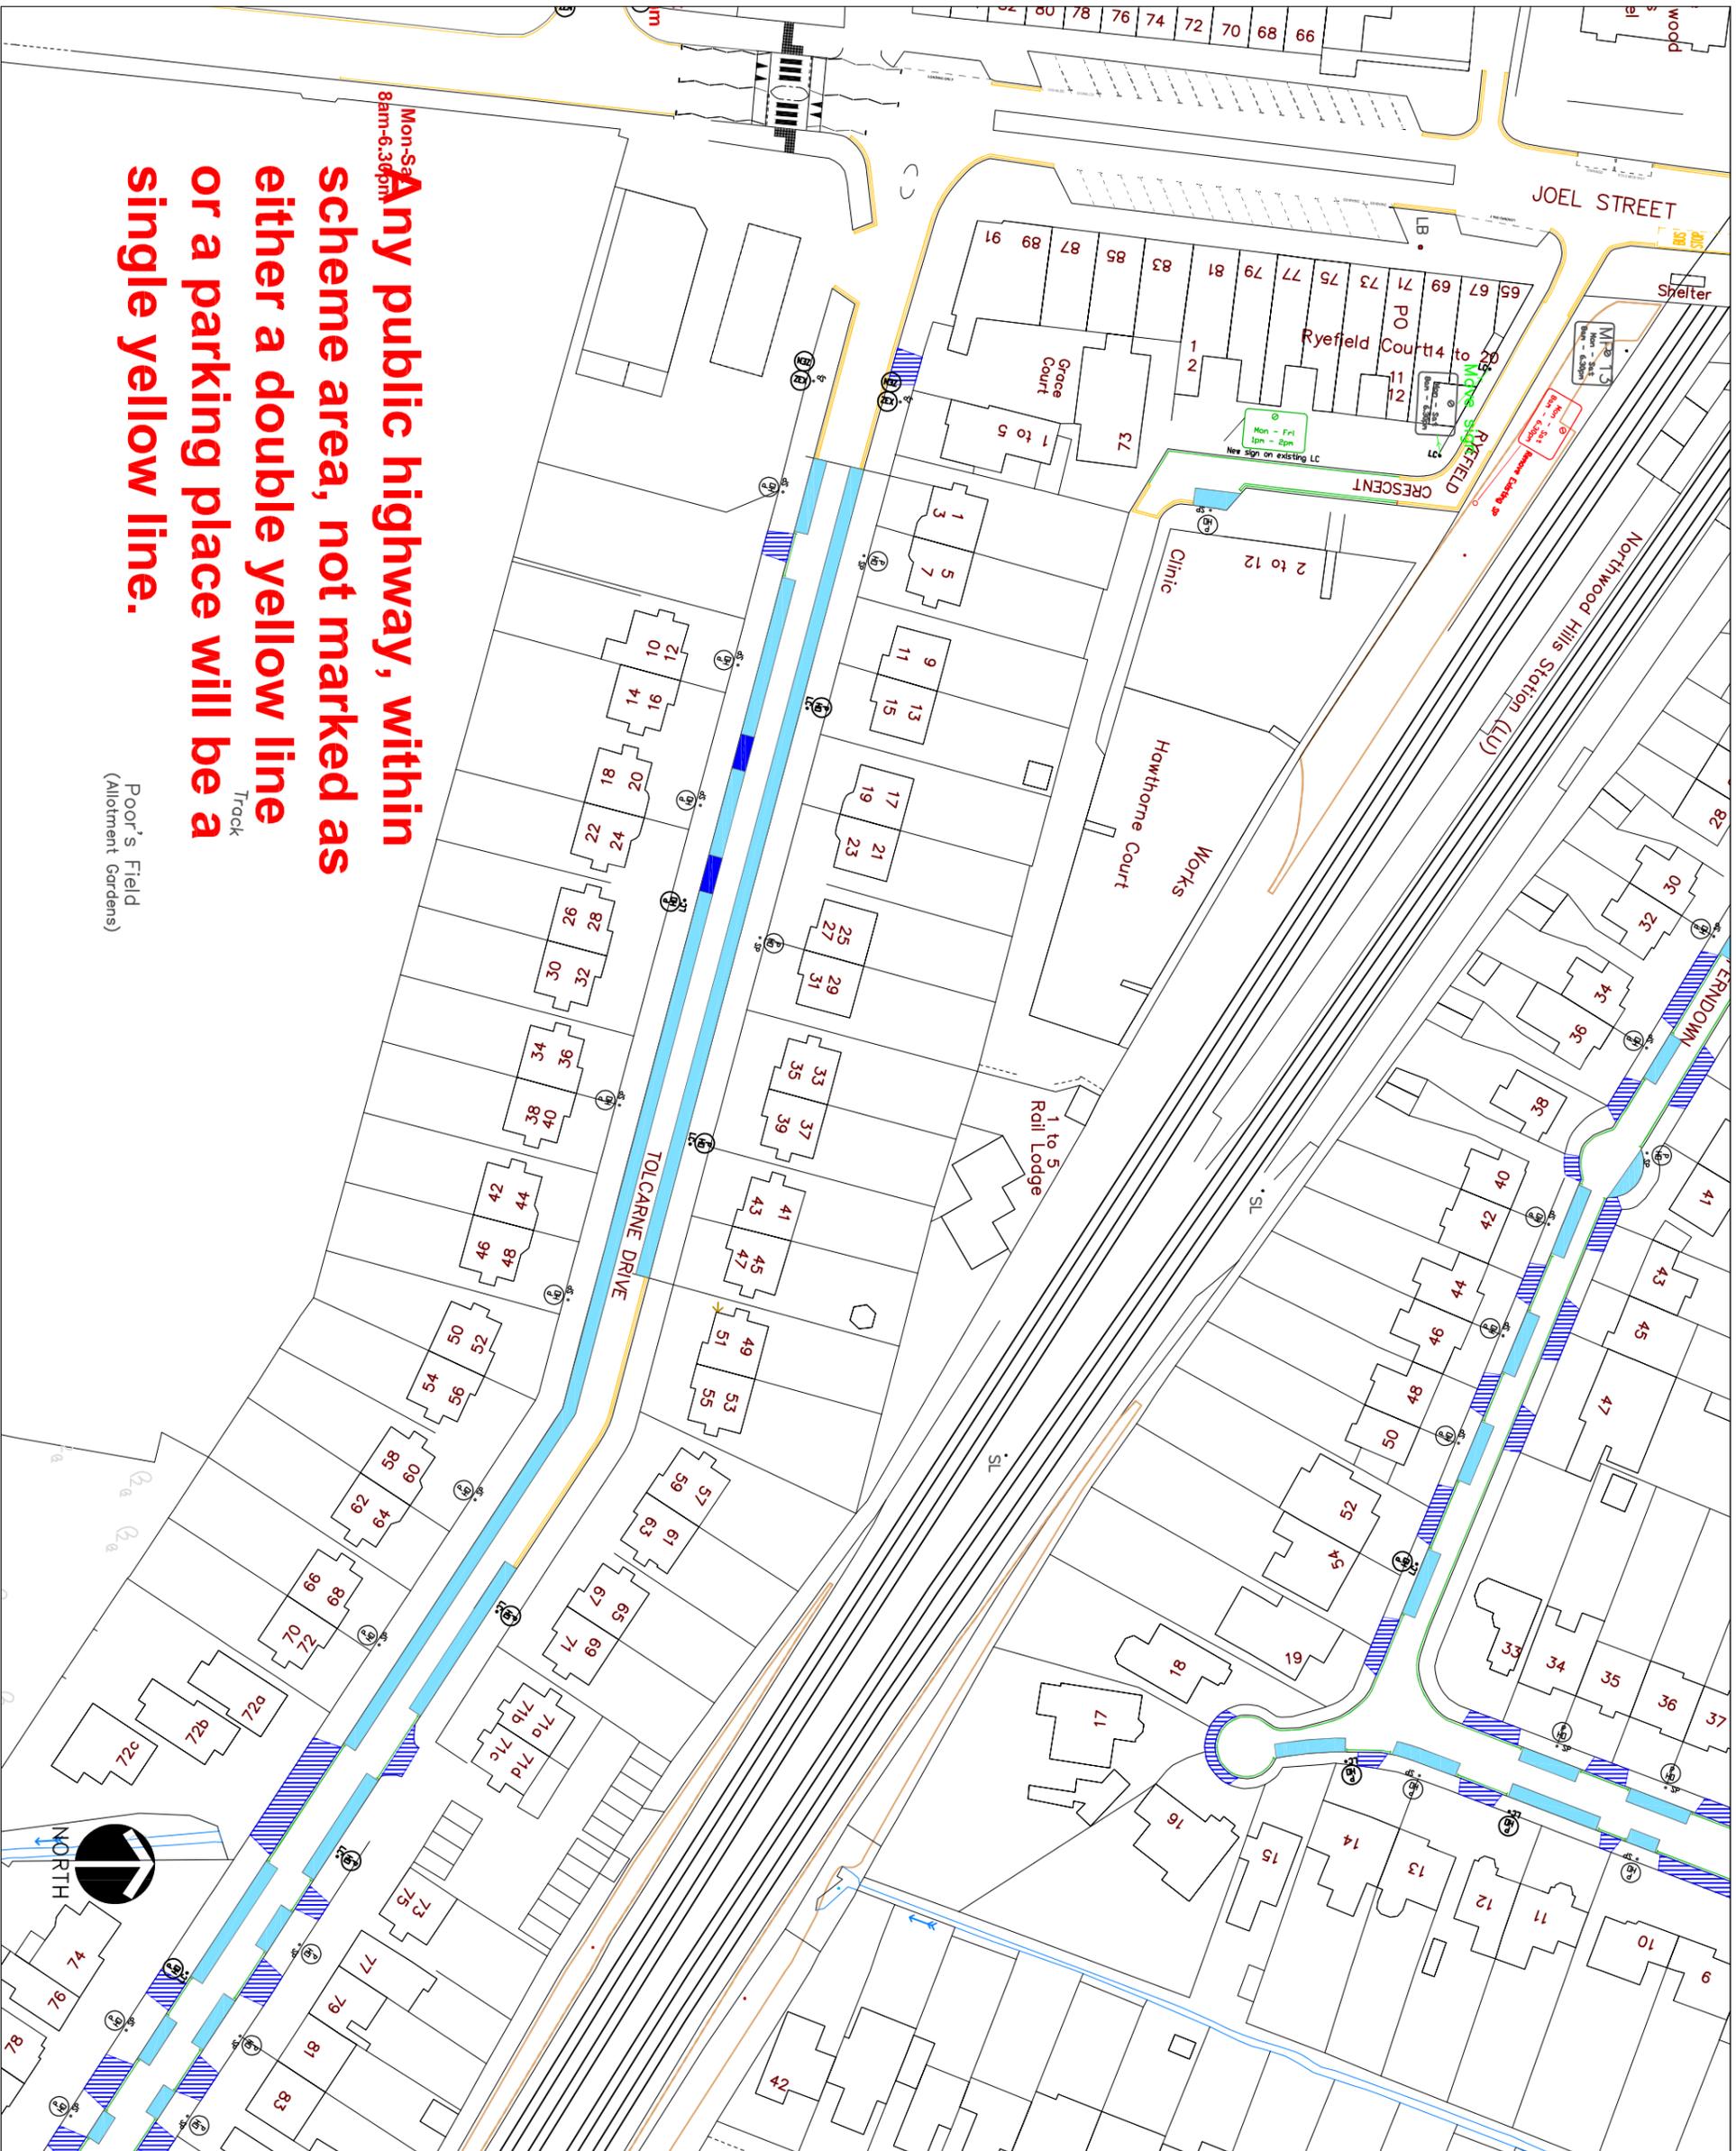

Any public highway, within 8m-6.36m
Mon-Sat 8am-6.36pm
 scheme area, not marked as either a double yellow line or a parking place will be a single yellow line.

Poor's Field
 (Allotment Gardens)

JOEL STREET

Northwood Hills Station (LU)

RYEFIELD CRESCENT

Works

Clinic

1 to 5
 Rail Lodge

TOLCARNE DRIVE

Ryefield Crescent / Tolcarne Drive

Northwood Hills Parking Management Scheme Mon-Fri 1-2pm

TRANSSPORT & PROJECTS
 RESIDENTS SERVICES
 CMC CENTRE 2N/04, HIGH STREET, UXBIDGE, UBB 11W




This map is based upon Ordnance Survey material with the permission of Ordnance Survey on behalf of the Controller of Her Majesty's Stationery Office © Crown copyright. Unauthorised reproduction infringes Crown copyright and may lead to prosecution or civil proceedings.
 London Borough of Hillingdon 100019283 ©2011

- KEY**
- EXISTING YELLOW LINE
 - NEW SINGLE YELLOW LINE & TERMINAL
 - NEW DOUBLE YELLOW LINE & TERMINAL
 - PAY AND DISPLAY AND PERMIT HOLDERS
 - PERMIT HOLDER ONLY BAY
 - PAY & DISPLAY BAY
 - BUSINESS, PERMIT HOLDER ONLY BAY
 - LOADING BAY
 - DISABLED BAY
 - MOTORCYCLE BAY
 - CROSSOVER
 - PERMIT HOLDER ONLY SIGN
 - PERMIT OR TICKET HOLDER
 - PAY AT METER - DISPLAY TICKET SIGN
 - PAY HERE - DISPLAY TICKET SIGN
 - BUSINESS PERMIT HOLDER SIGN
 - DISABLED PARKING BAY SIGN
 - LOADING ONLY BAY SIGN
 - MOTORCYCLES ONLY BAY SIGN
 - ZONE ENTRY SIGN
 - ZONE EXIT SIGN
 - PARKING PLACES ARE DISTANCED 10m FROM CORNERS UNLESS OTHERWISE STATED
 - PARKING BAYS ARE 2m WIDE UNLESS NOTED
 - EXTENT OF PRIVATE ROADS

Scale	Designed	Drawn	Date
Project No.	Drawing No.		Rev.
	3		
			1 of 3

Any public highway, within scheme area, not marked as either a double yellow line or a parking place will be a single yellow line.

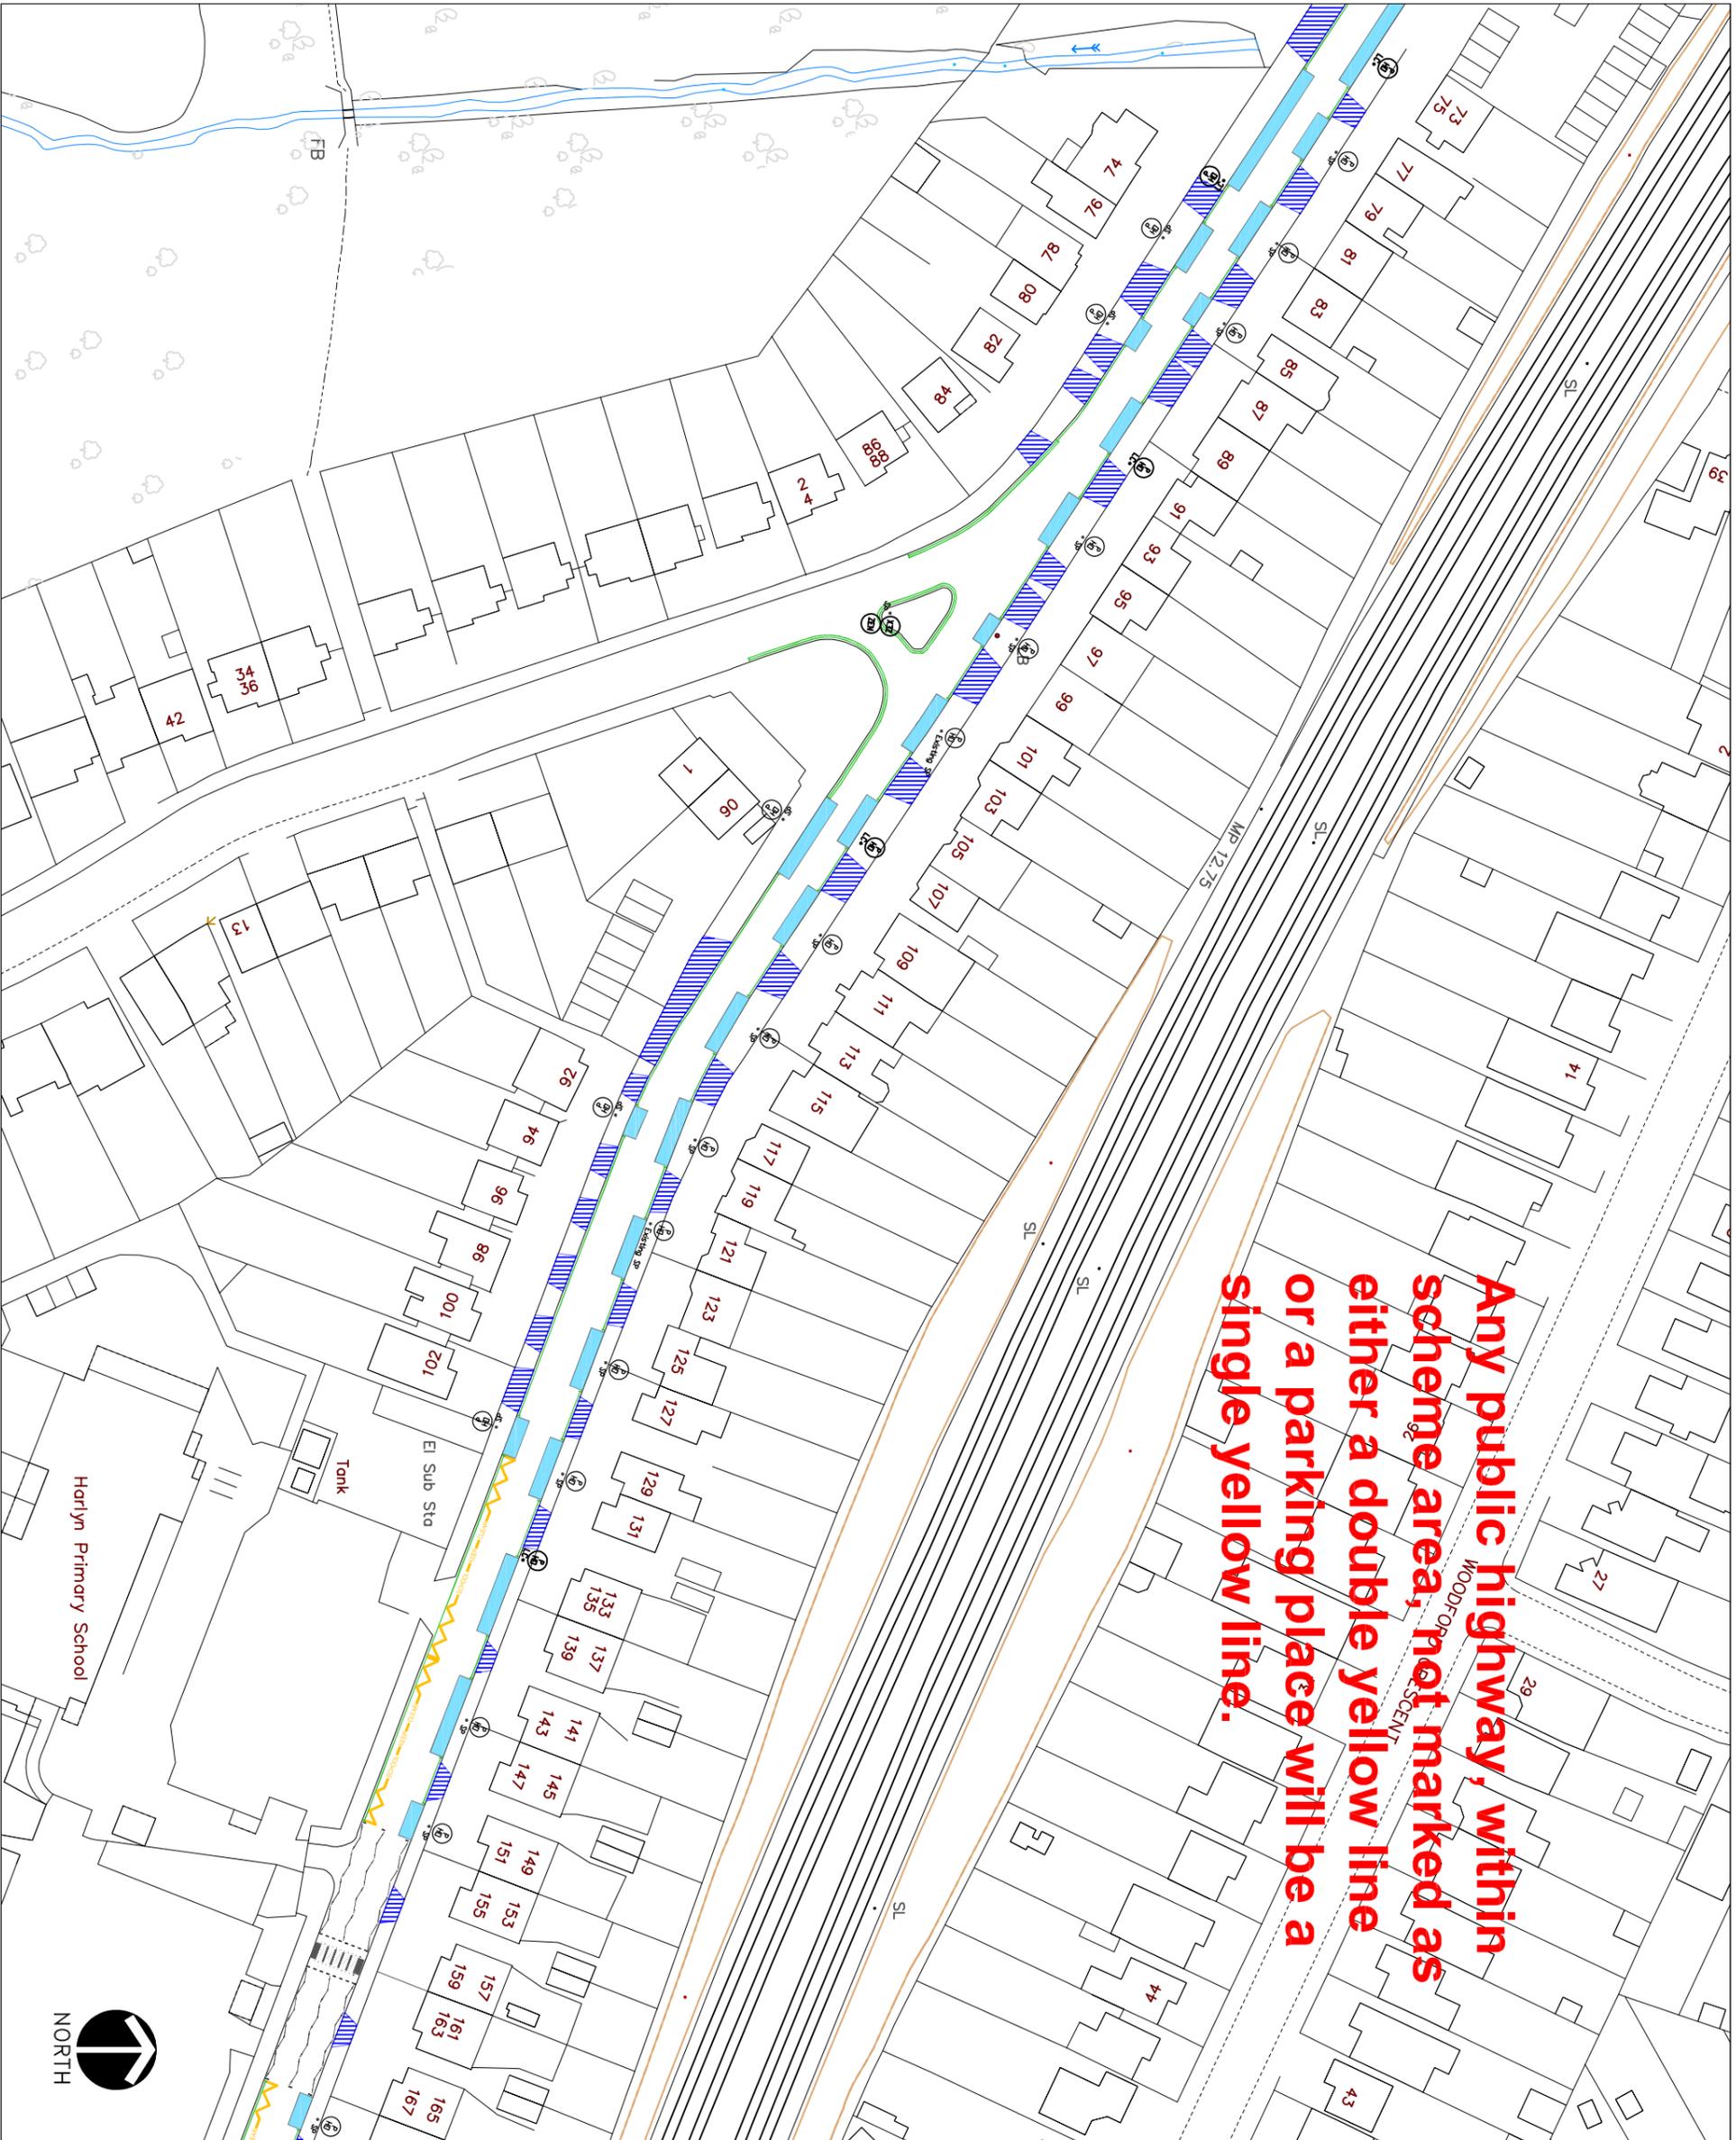

KEY

- EXISTING YELLOW LINE
- NEW SINGLE YELLOW LINE & TERMINAL
- NEW DOUBLE YELLOW LINE & TERMINAL
- PAY AND DISPLAY AND PERMIT HOLDERS
- PERMIT HOLDER ONLY BAY
- PAY & DISPLAY BAY
- BUSINESS, PERMIT HOLDER ONLY BAY
- LOADING BAY
- DISABLED BAY
- MOTORCYCLE BAY
- CROSSOVER
- PH 0 PERMIT HOLDER ONLY SIGN
- PH 1 PERMIT OR TICKET HOLDER
- PH 2 PAY AT METER - DISPLAY TICKET SIGN
- PH 3 PAY HERE - DISPLAY TICKET SIGN
- PH 4 BUSINESS PERMIT HOLDER SIGN
- PH 5 DISABLED PARKING BAY SIGN
- PH 6 LOADING ONLY BAY SIGN
- PH 7 MOTORCYCLES ONLY BAY SIGN
- PH 8 ZONE ENTRY SIGN
- PH 9 ZONE EXIT SIGN
- PH 10 PARKING PLACES ARE DISTANCED 10m FROM CORNERS UNLESS OTHERWISE STATED
- PH 11 PARKING BAYS ARE 2m WIDE UNLESS NOTED
- PH 12 EXTENT OF PRIVATE ROADS

This map is based upon Ordnance Survey material with the permission of Ordnance Survey on behalf of the Controller of Her Majesty's Stationery Office © Crown copyright. Unauthorised reproduction infringes Crown copyright and may lead to prosecution or civil proceedings.
 London Borough of Hillingdon 100019283 ©2011




Northwood Hills
Parking Management Scheme
 Mon-Fri 1-2pm

Tolcarne Drive

Description		Scale	
Northwood Hills Parking Management Scheme Mon-Fri 1-2pm Tolcarne Drive		Designed	Drawn
		Date	Date
		Project No.	Rev.
		Drawing No.	4
		2 of 3	

Any public highway, within scheme area, not marked as either a double yellow line or a parking place will be a single yellow line. Parking on the footway, where available, will only be permitted within designated parking places.

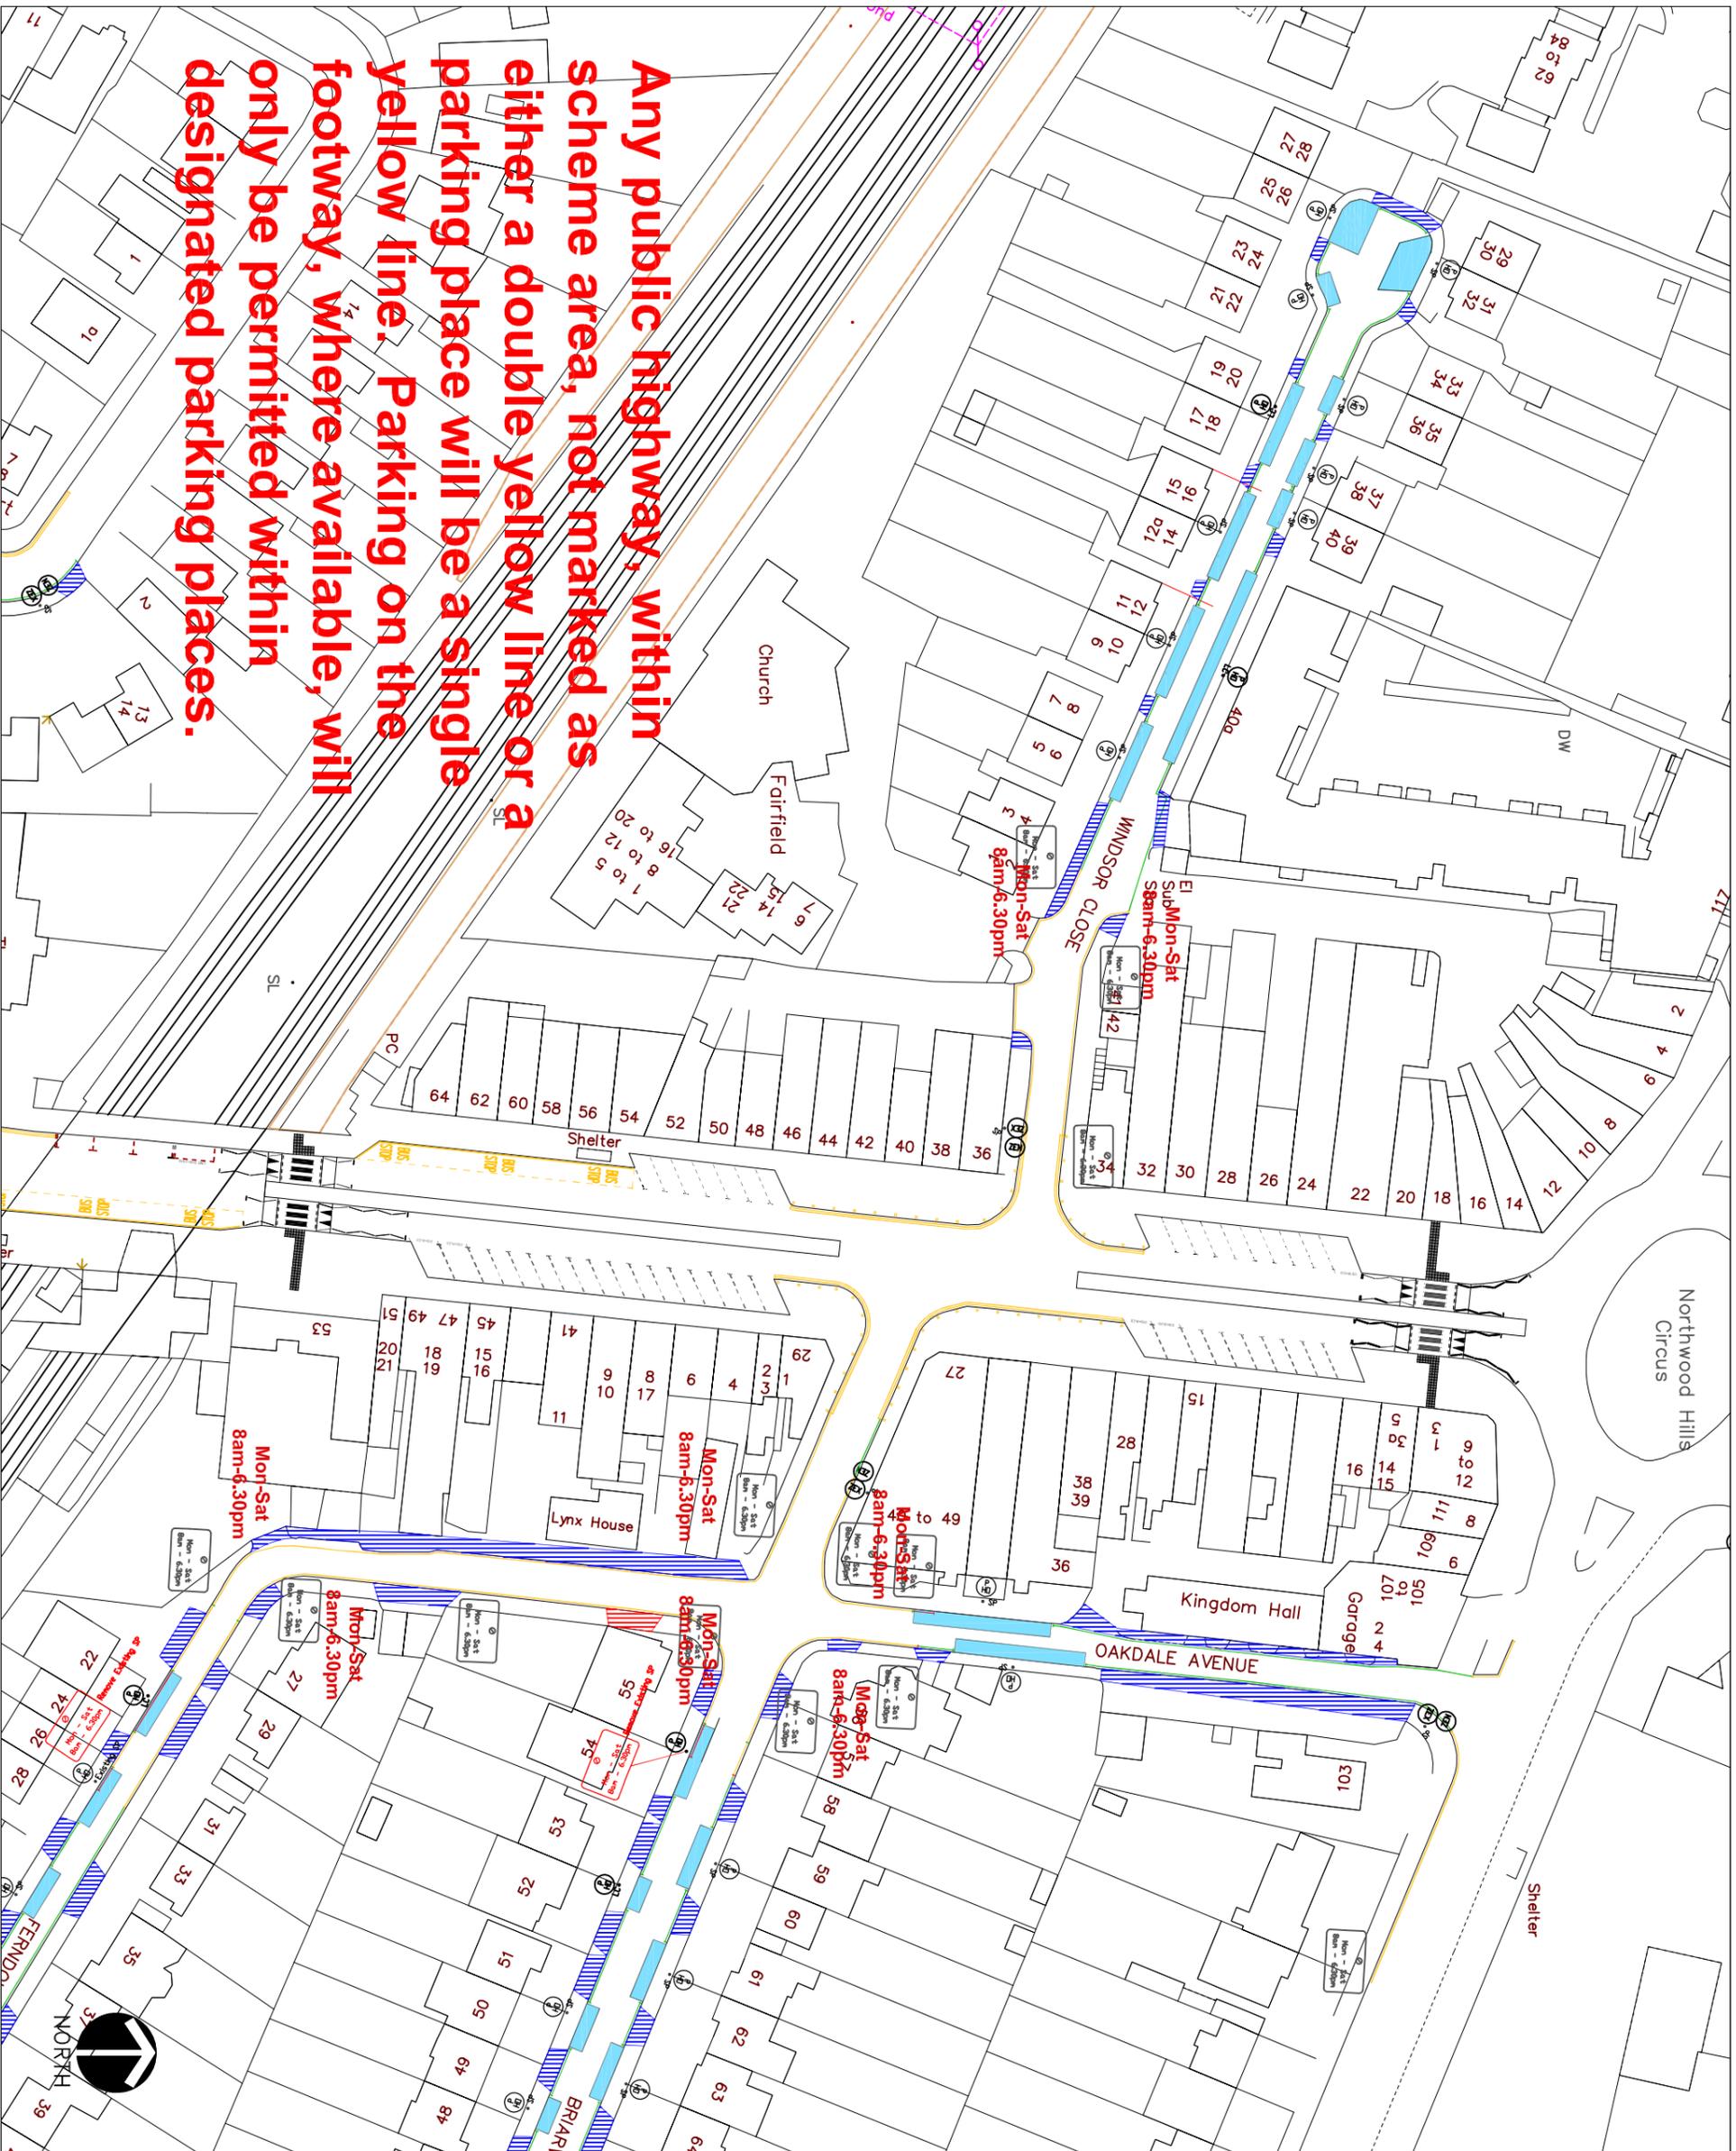

KEY	
	EXISTING YELLOW LINE
	NEW SINGLE YELLOW LINE & TERMINAL
	NEW DOUBLE YELLOW LINE & TERMINAL
	PAY AND DISPLAY AND PERMIT HOLDERS
	PERMIT HOLDER ONLY BAY
	PAY & DISPLAY BAY
	BUSINESS, PERMIT HOLDER ONLY BAY
	LOADING BAY
	DISABLED BAY
	MOTORCYCLE BAY
	CROSSOVER
	PERMIT HOLDER ONLY SIGN
	PERMIT OR TICKET HOLDER
	PAY AT METER - DISPLAY TICKET SIGN
	PAY HERE - DISPLAY TICKET SIGN
	BUSINESS PERMIT HOLDER SIGN
	DISABLED PARKING BAY SIGN
	LOADING ONLY BAY SIGN
	MOTORCYCLES ONLY BAY SIGN
	ZONE ENTRY SIGN
	ZONE EXIT SIGN
	PARKING PLACES ARE DISTANCED 10m FROM CORNERS UNLESS OTHERWISE STATED
	PARKING BAYS ARE 2m WIDE UNLESS NOTED
	EXTENT OF PRIVATE ROADS

This map is based upon Ordnance Survey material with the permission of Ordnance Survey on behalf of the Controller of Her Majesty's Stationery Office © Crown copyright. Unauthorised reproduction infringes Crown copyright and may lead to prosecution or civil proceedings.
 London Borough of Hillingdon 100019283 ©2011

HILLINGDON
 TRANSPORT & PROJECTS
 RESIDENTS SERVICES
 CMC CENTRE 2N/O4, HIGH STREET, UXBIDGE, URB 1UW


**Northwood Hills
 Parking Management Scheme
 Mon-Fri 1-2pm**

**Briarwood Drive / Ferndown
 / Oakdale Avenue /
 Windsor Close**

1 of 2

Scale	Designed	Drawn	Date
Project No.	Drawing No.		Rev.
	6		

Any public highway, within scheme area, not marked as either a double yellow line or a parking place will be a single yellow line.

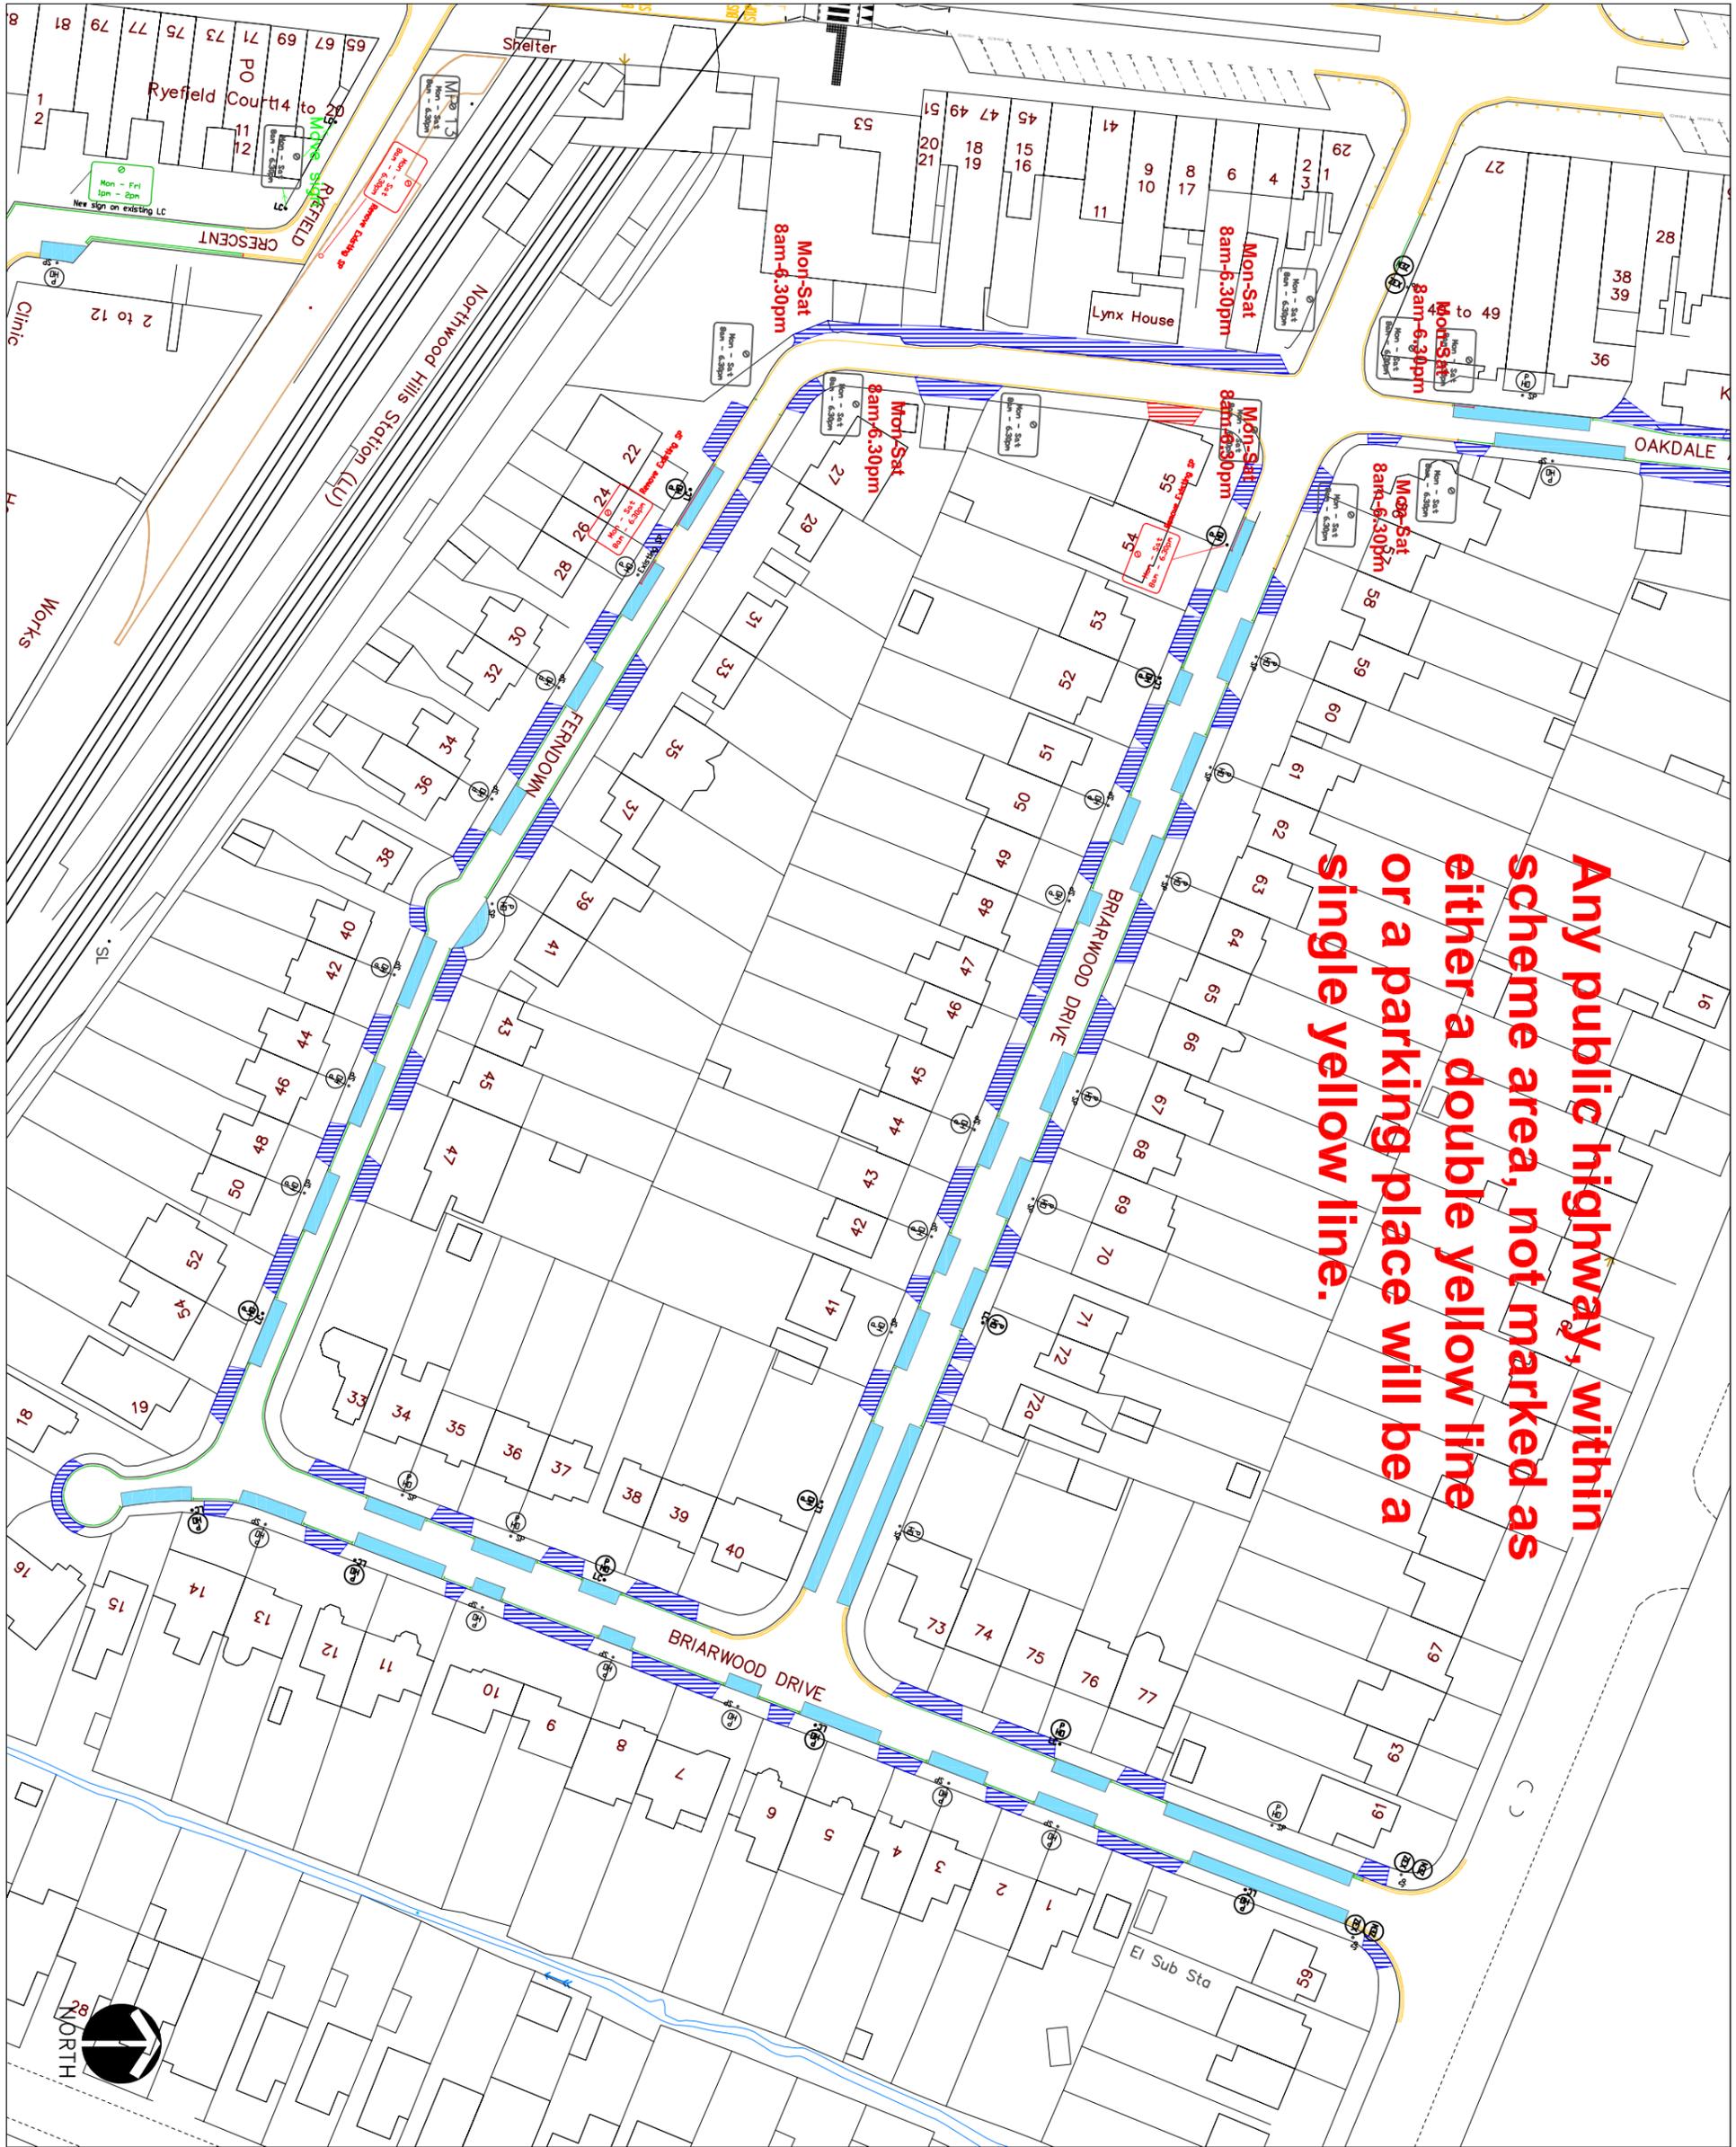

KEY

- EXISTING YELLOW LINE
- NEW SINGLE YELLOW LINE & TERMINAL
- NEW DOUBLE YELLOW LINE & TERMINAL
- PAY AND DISPLAY AND PERMIT HOLDERS
- PERMIT HOLDER ONLY BAY
- PAY & DISPLAY BAY
- BUSINESS, PERMIT HOLDER ONLY BAY
- LOADING BAY
- DISABLED BAY
- MOTORCYCLE BAY
- CROSSOVER
- PH PERMIT HOLDER ONLY SIGN
- PH0 PERMIT OR TICKET HOLDER
- PH1 PAY AT METER - DISPLAY TICKET SIGN
- PH2 PAY HERE - DISPLAY TICKET SIGN
- BP BUSINESS PERMIT HOLDER SIGN
- LB DISABLED PARKING BAY SIGN
- LB LOADING ONLY BAY SIGN
- LB MOTORCYCLES ONLY BAY SIGN
- ZEN ZONE ENTRY SIGN
- ZEX ZONE EXIT SIGN

PARKING PLACES ARE DISTANCED 10m FROM CORNERS UNLESS OTHERWISE STATED

PARKING BAYS ARE 2m WIDE UNLESS NOTED

EXTENT OF PRIVATE ROADS


This map is based upon Ordnance Survey material with the permission of Ordnance Survey on behalf of the Controller of Her Majesty's Stationery Office © Crown copyright. Unauthorised reproduction infringes Crown copyright and may lead to prosecution or civil proceedings.
London Borough of Hillingdon 100019283 ©2011



Northwood Hills
Parking Management Scheme
Mon-Fri 1-2pm

Briarwood Drive / Ferndown
/ Oakdale Avenue

Scale	Designed	Drawn	Date
Project No.	Drawing No. 7		Rev.

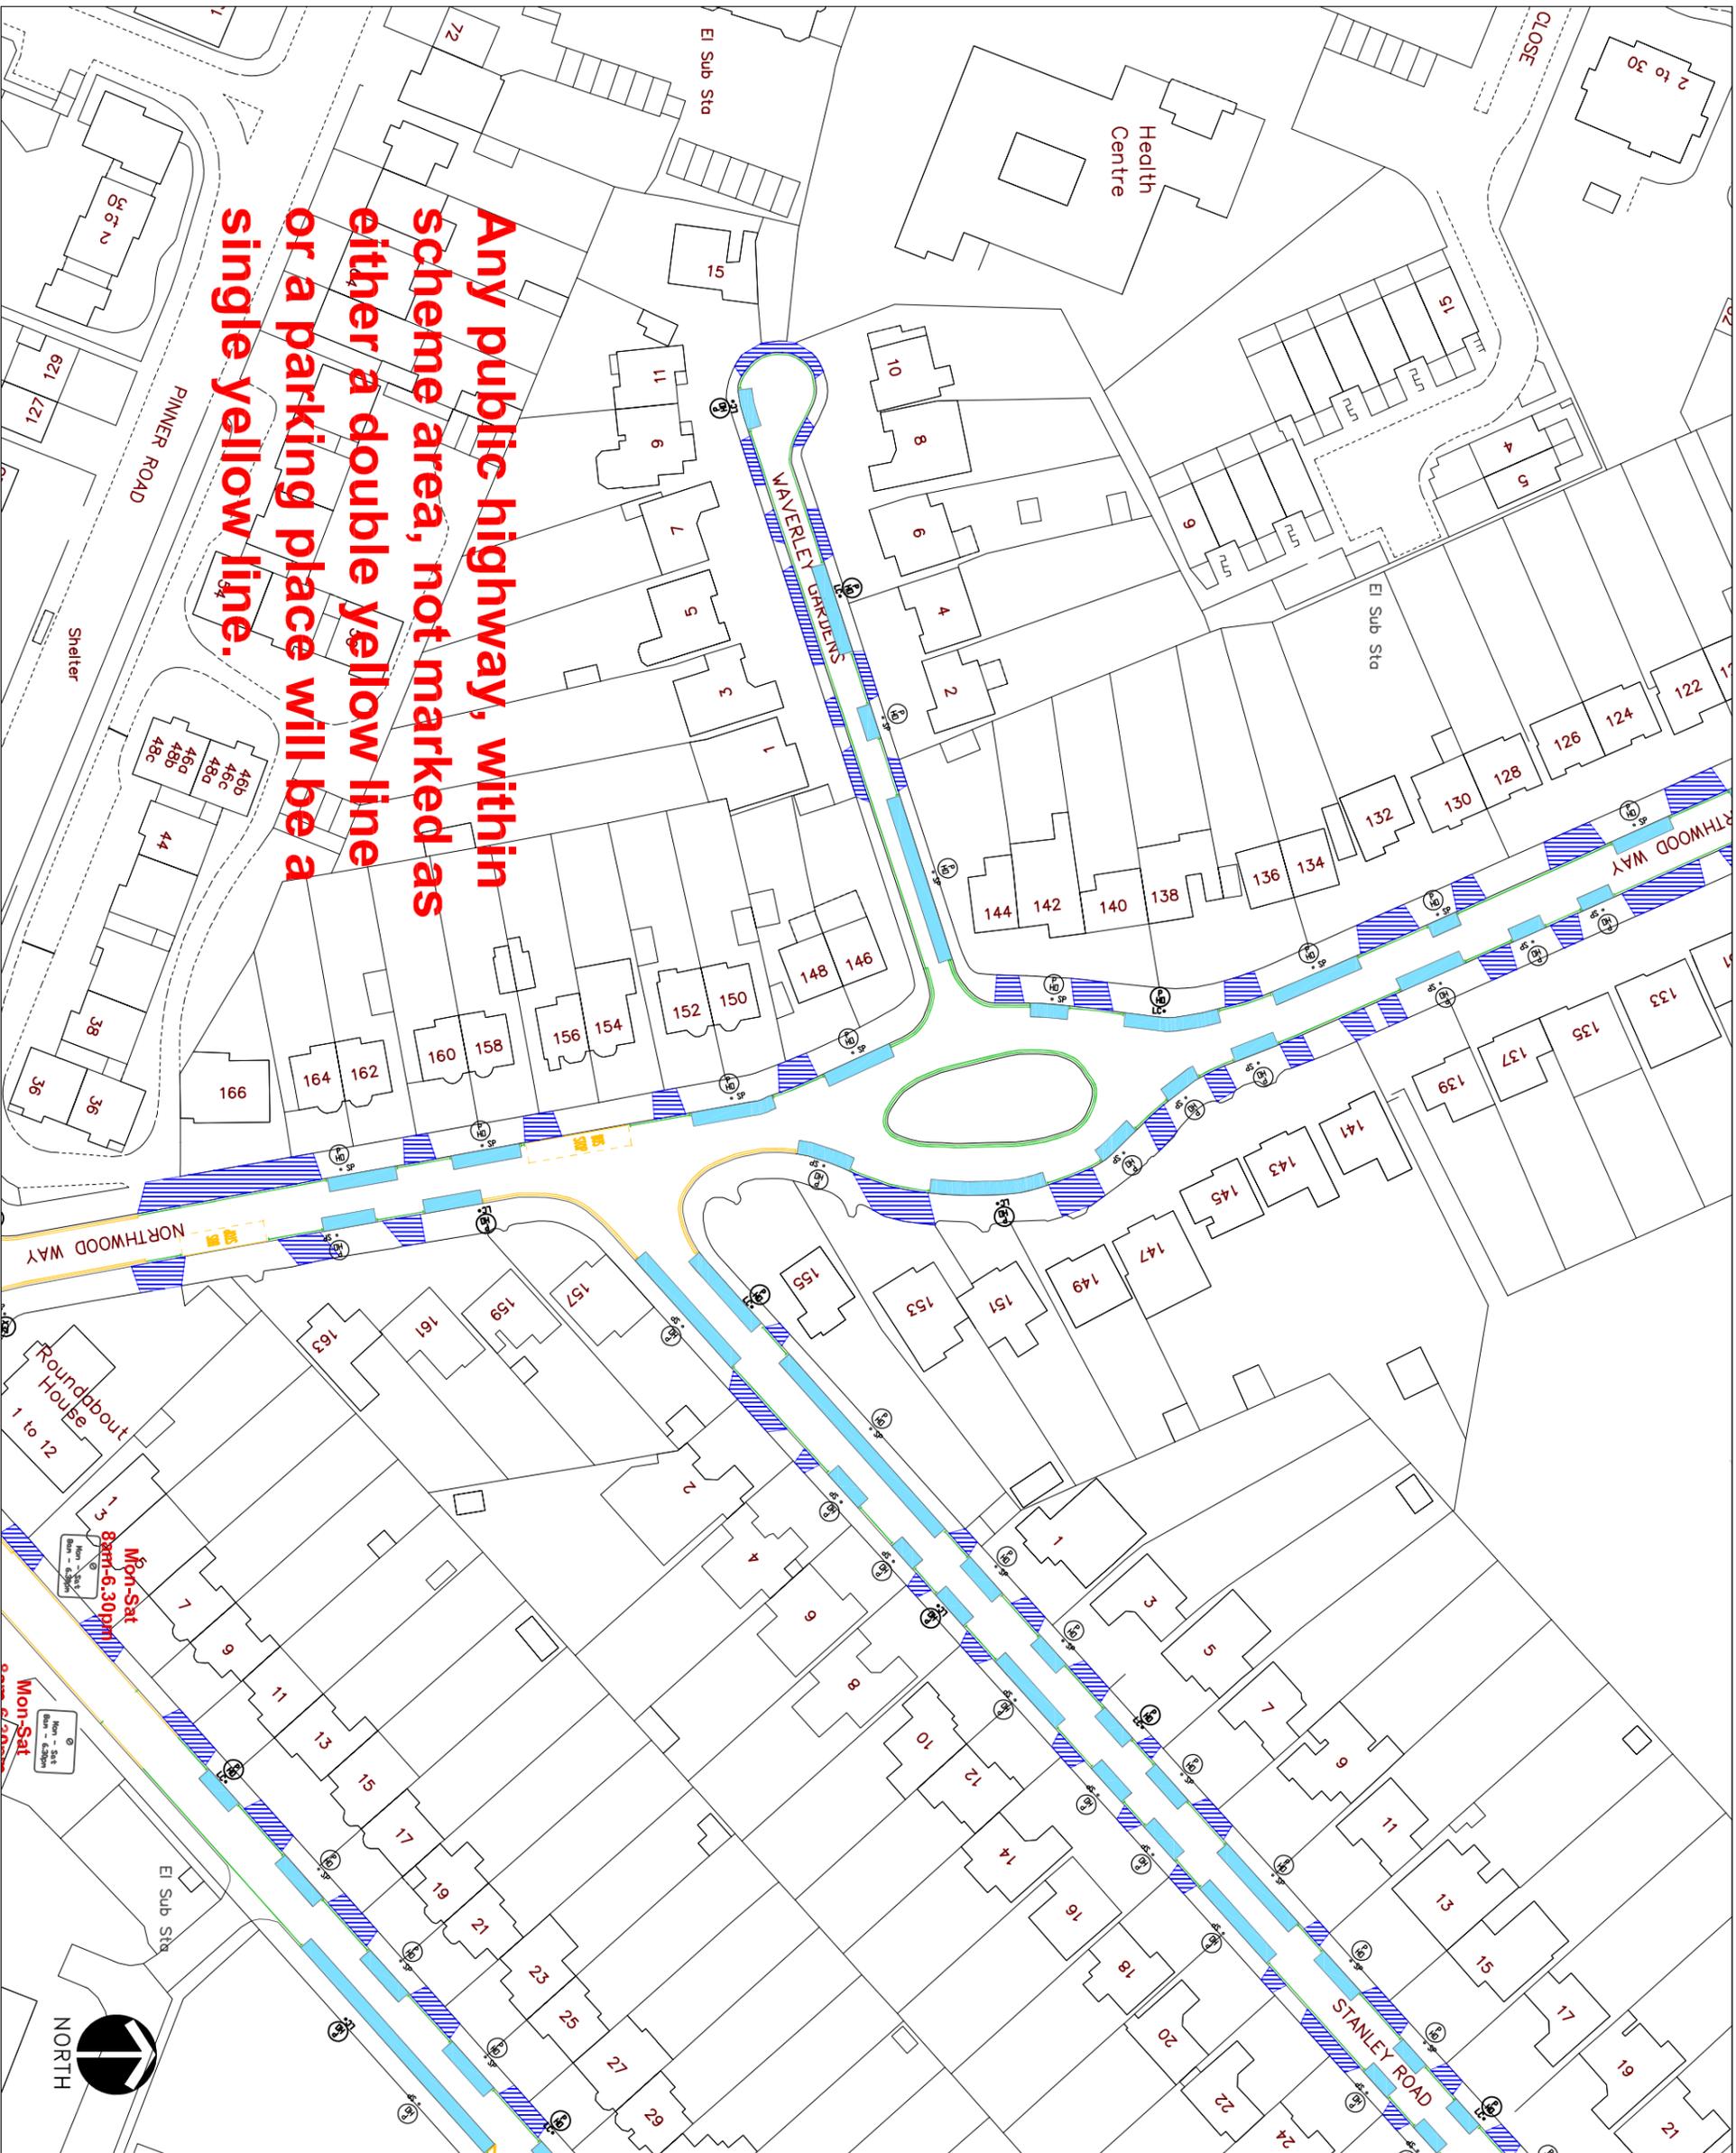

Any public highway, within scheme area, not marked as either a double yellow line or a parking place will be a single yellow line.

- KEY**
- EXISTING YELLOW LINE
 - NEW SINGLE YELLOW LINE & TERMINAL
 - NEW DOUBLE YELLOW LINE & TERMINAL
 - PAY AND DISPLAY AND PERMIT HOLDERS
 - PERMIT HOLDER ONLY BAY
 - PAY & DISPLAY BAY
 - BUSINESS, PERMIT HOLDER ONLY BAY
 - LOADING BAY
 - DISABLED BAY
 - MOTORCYCLE BAY
 - CROSSOVER
 - PERMIT HOLDER ONLY SIGN
 - PERMIT OR TICKET HOLDER
 - PAY AT METER - DISPLAY TICKET SIGN
 - PAY HERE - DISPLAY TICKET SIGN
 - BUSINESS PERMIT HOLDER SIGN
 - DISABLED PARKING BAY SIGN
 - LOADING ONLY BAY SIGN
 - MOTORCYCLES ONLY BAY SIGN
 - ZONE ENTRY SIGN
 - ZONE EXIT SIGN
 - PARKING PLACES ARE DISTANCED 10m FROM CORNERS UNLESS OTHERWISE STATED
 - PARKING BAYS ARE 2m WIDE UNLESS NOTED
 - EXTENT OF PRIVATE ROADS


This map is based upon Ordnance Survey material with the permission of Ordnance Survey on behalf of the Controller of Her Majesty's Stationery Office © Crown copyright. Unauthorised reproduction infringes Crown copyright and may lead to prosecution or civil proceedings.
 London Borough of Hillingdon 100019283 ©2011

HILLINGDON
 TRANSPORT & PROJECTS
 RESIDENTS SERVICES
 CMC CENTRE 2N/04, HIGH STREET, UXBIDGE, URB 11W

**Northwood Hills
 Parking Management Scheme
 Mon-Fri 1-2pm**

**Northwood Way /
 Waverley Gardens**

Scale	Designed	Drawn	Date
Project No.	Drawing No.		Rev.
	8		
			1 of 3

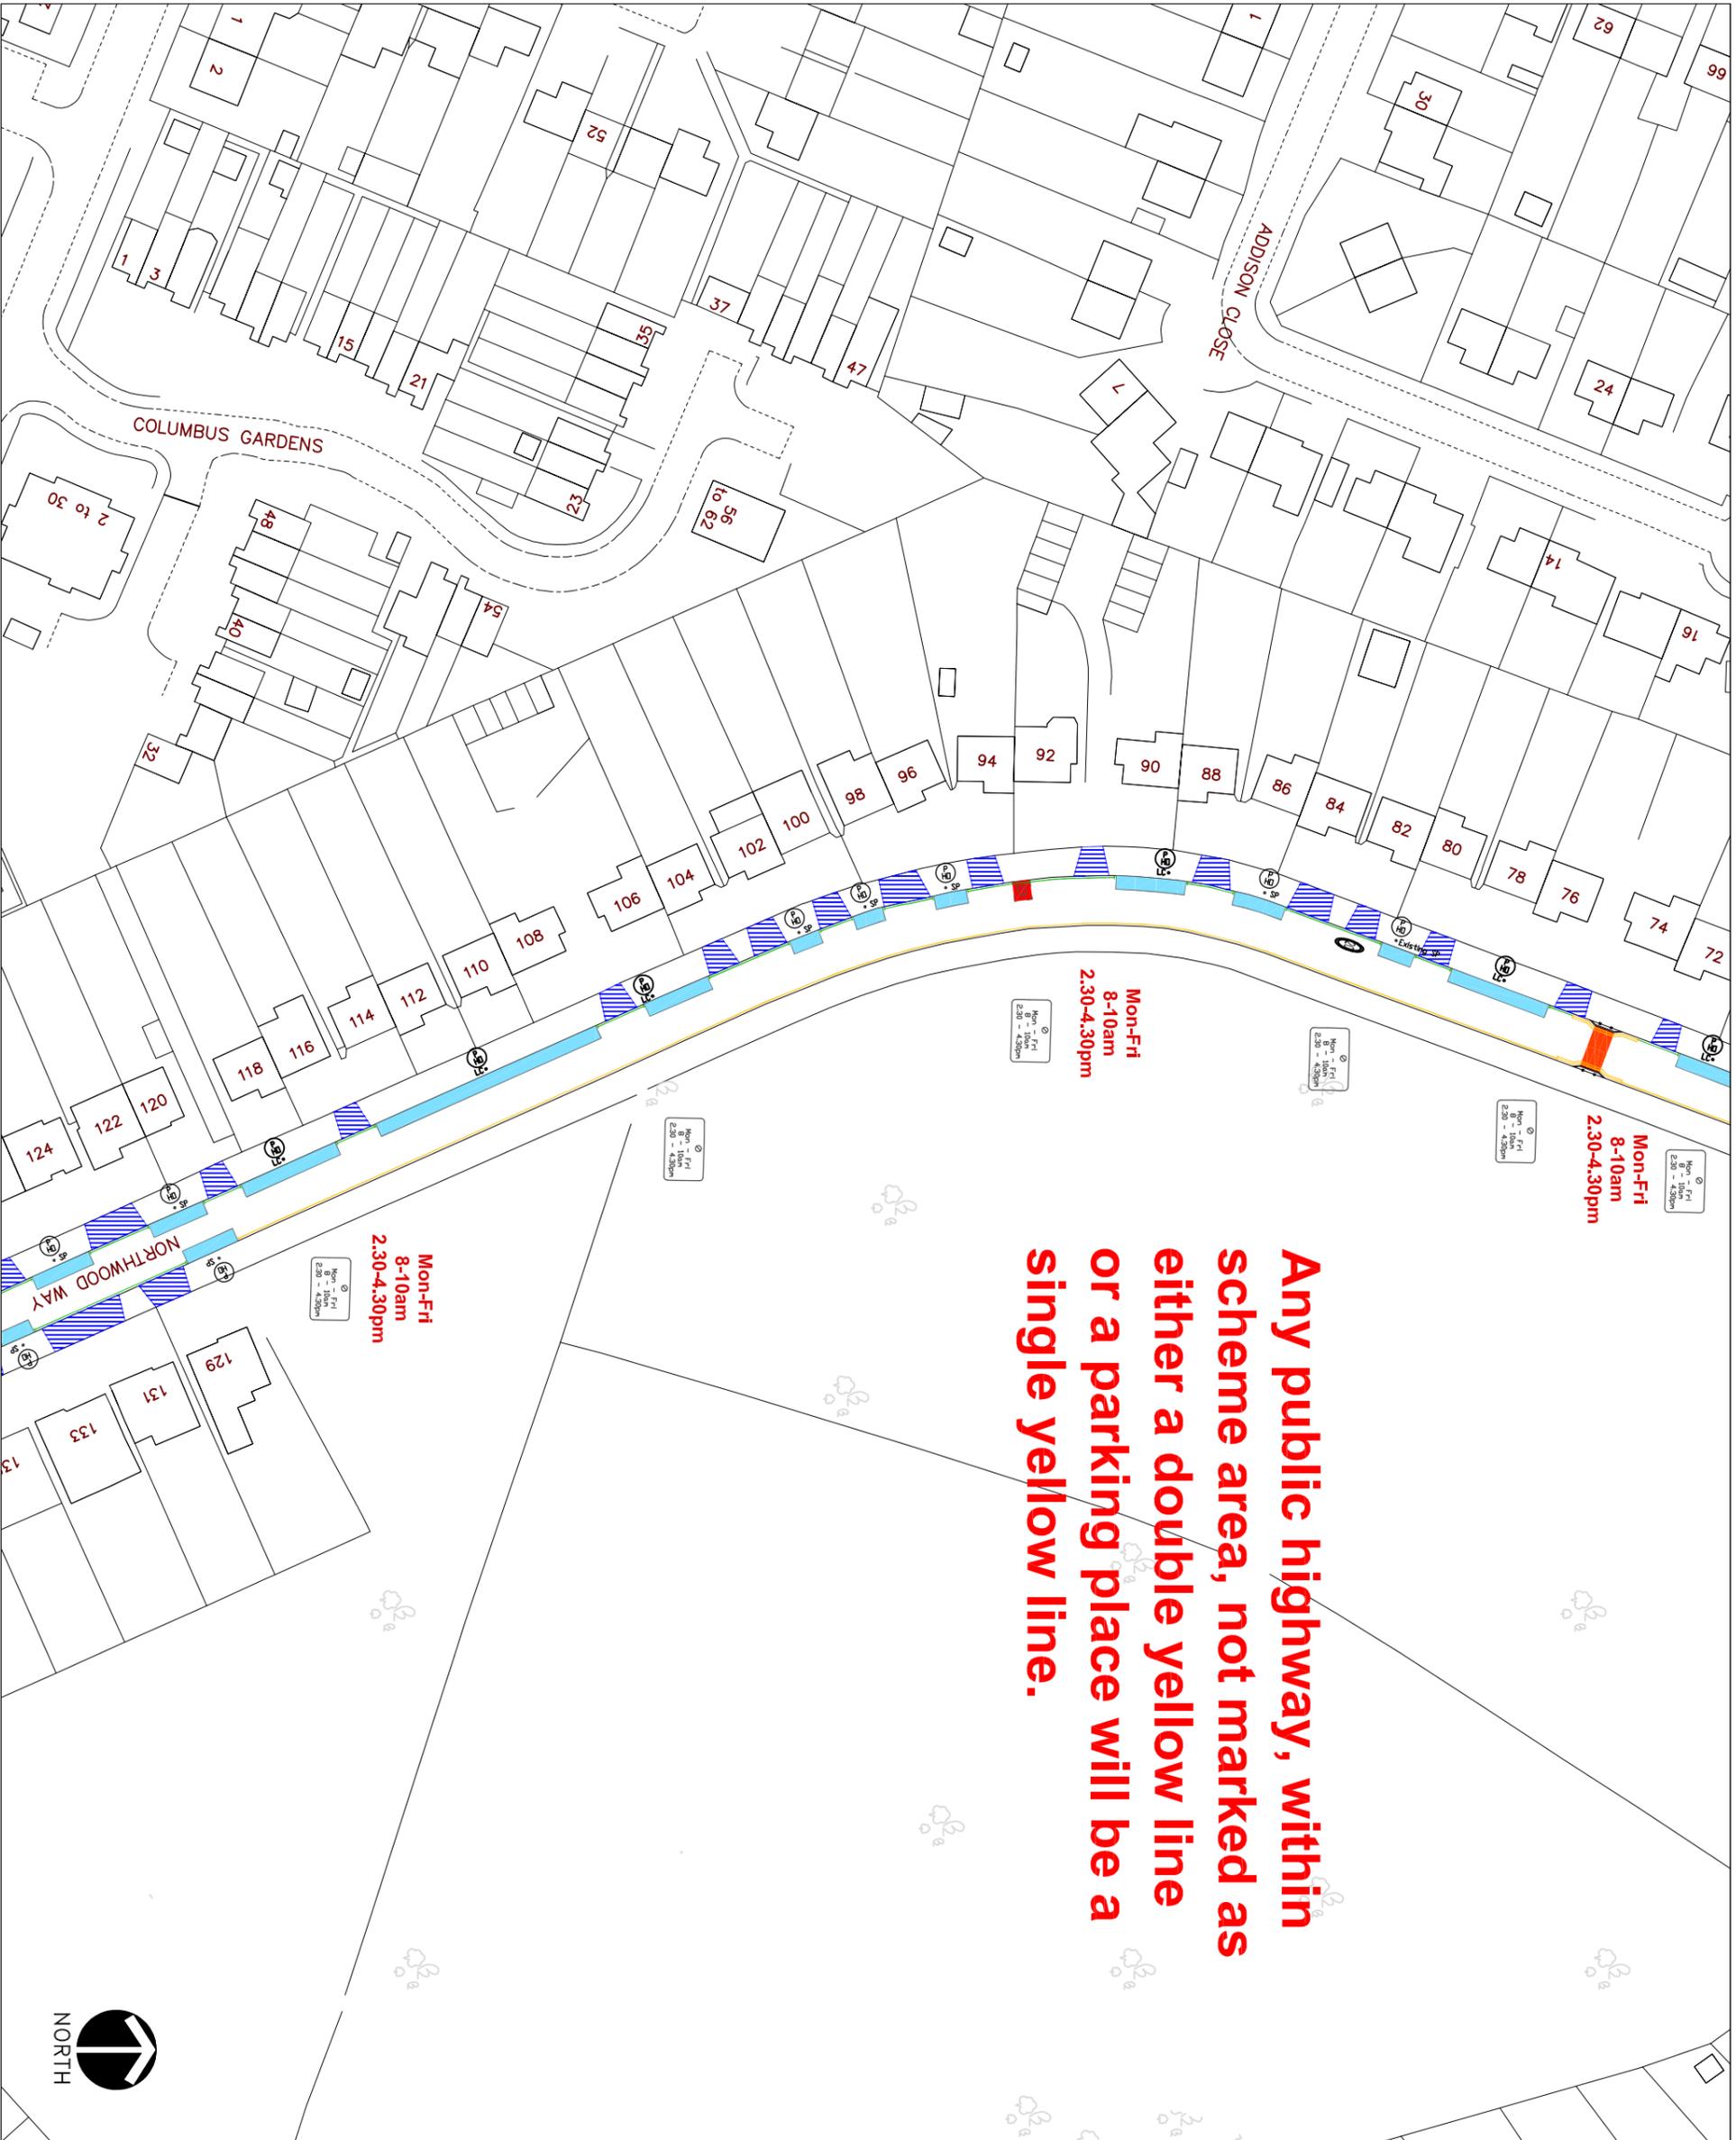

Any public highway, within scheme area, not marked as either a double yellow line or a parking place will be a single yellow line.

KEY	
	EXISTING YELLOW LINE
	NEW SINGLE YELLOW LINE & TERMINAL
	NEW DOUBLE YELLOW LINE & TERMINAL
	PAY AND DISPLAY AND PERMIT HOLDERS
	PERMIT HOLDER ONLY BAY
	PAY & DISPLAY BAY
	BUSINESS, PERMIT HOLDER ONLY BAY
	LOADING BAY
	DISABLED BAY
	MOTORCYCLE BAY
	CROSSOVER
	PERMIT HOLDER ONLY SIGN
	PERMIT OR TICKET HOLDER
	PAY AT METER - DISPLAY TICKET SIGN
	PAY HERE - DISPLAY TICKET SIGN
	BUSINESS PERMIT HOLDER SIGN
	DISABLED PARKING BAY SIGN
	LOADING ONLY BAY SIGN
	MOTORCYCLES ONLY BAY SIGN
	ZONE ENTRY SIGN
	ZONE EXIT SIGN
	PARKING PLACES ARE DISTANCED 10m FROM CORNERS UNLESS OTHERWISE STATED
	PARKING BAYS ARE 2m WIDE UNLESS NOTED
	EXTENT OF PRIVATE ROADS

This map is based upon Ordnance Survey material with the permission of Ordnance Survey on behalf of the Controller of Her Majesty's Stationery Office © Crown copyright. Unauthorised reproduction infringes Crown copyright and may lead to prosecution or civil proceedings.
London Borough of Hillingdon 100019283 ©2011




Northwood Hills
Parking Management Scheme
Mon-Fri 1-2pm

Northwood Way

Scale	Designed	Drawn	Date
Project No.	Drawing No.		Rev.
	9		
			2 of 3



Any public highway, within scheme area, not marked as either a double yellow line or a parking place will be a single yellow line.

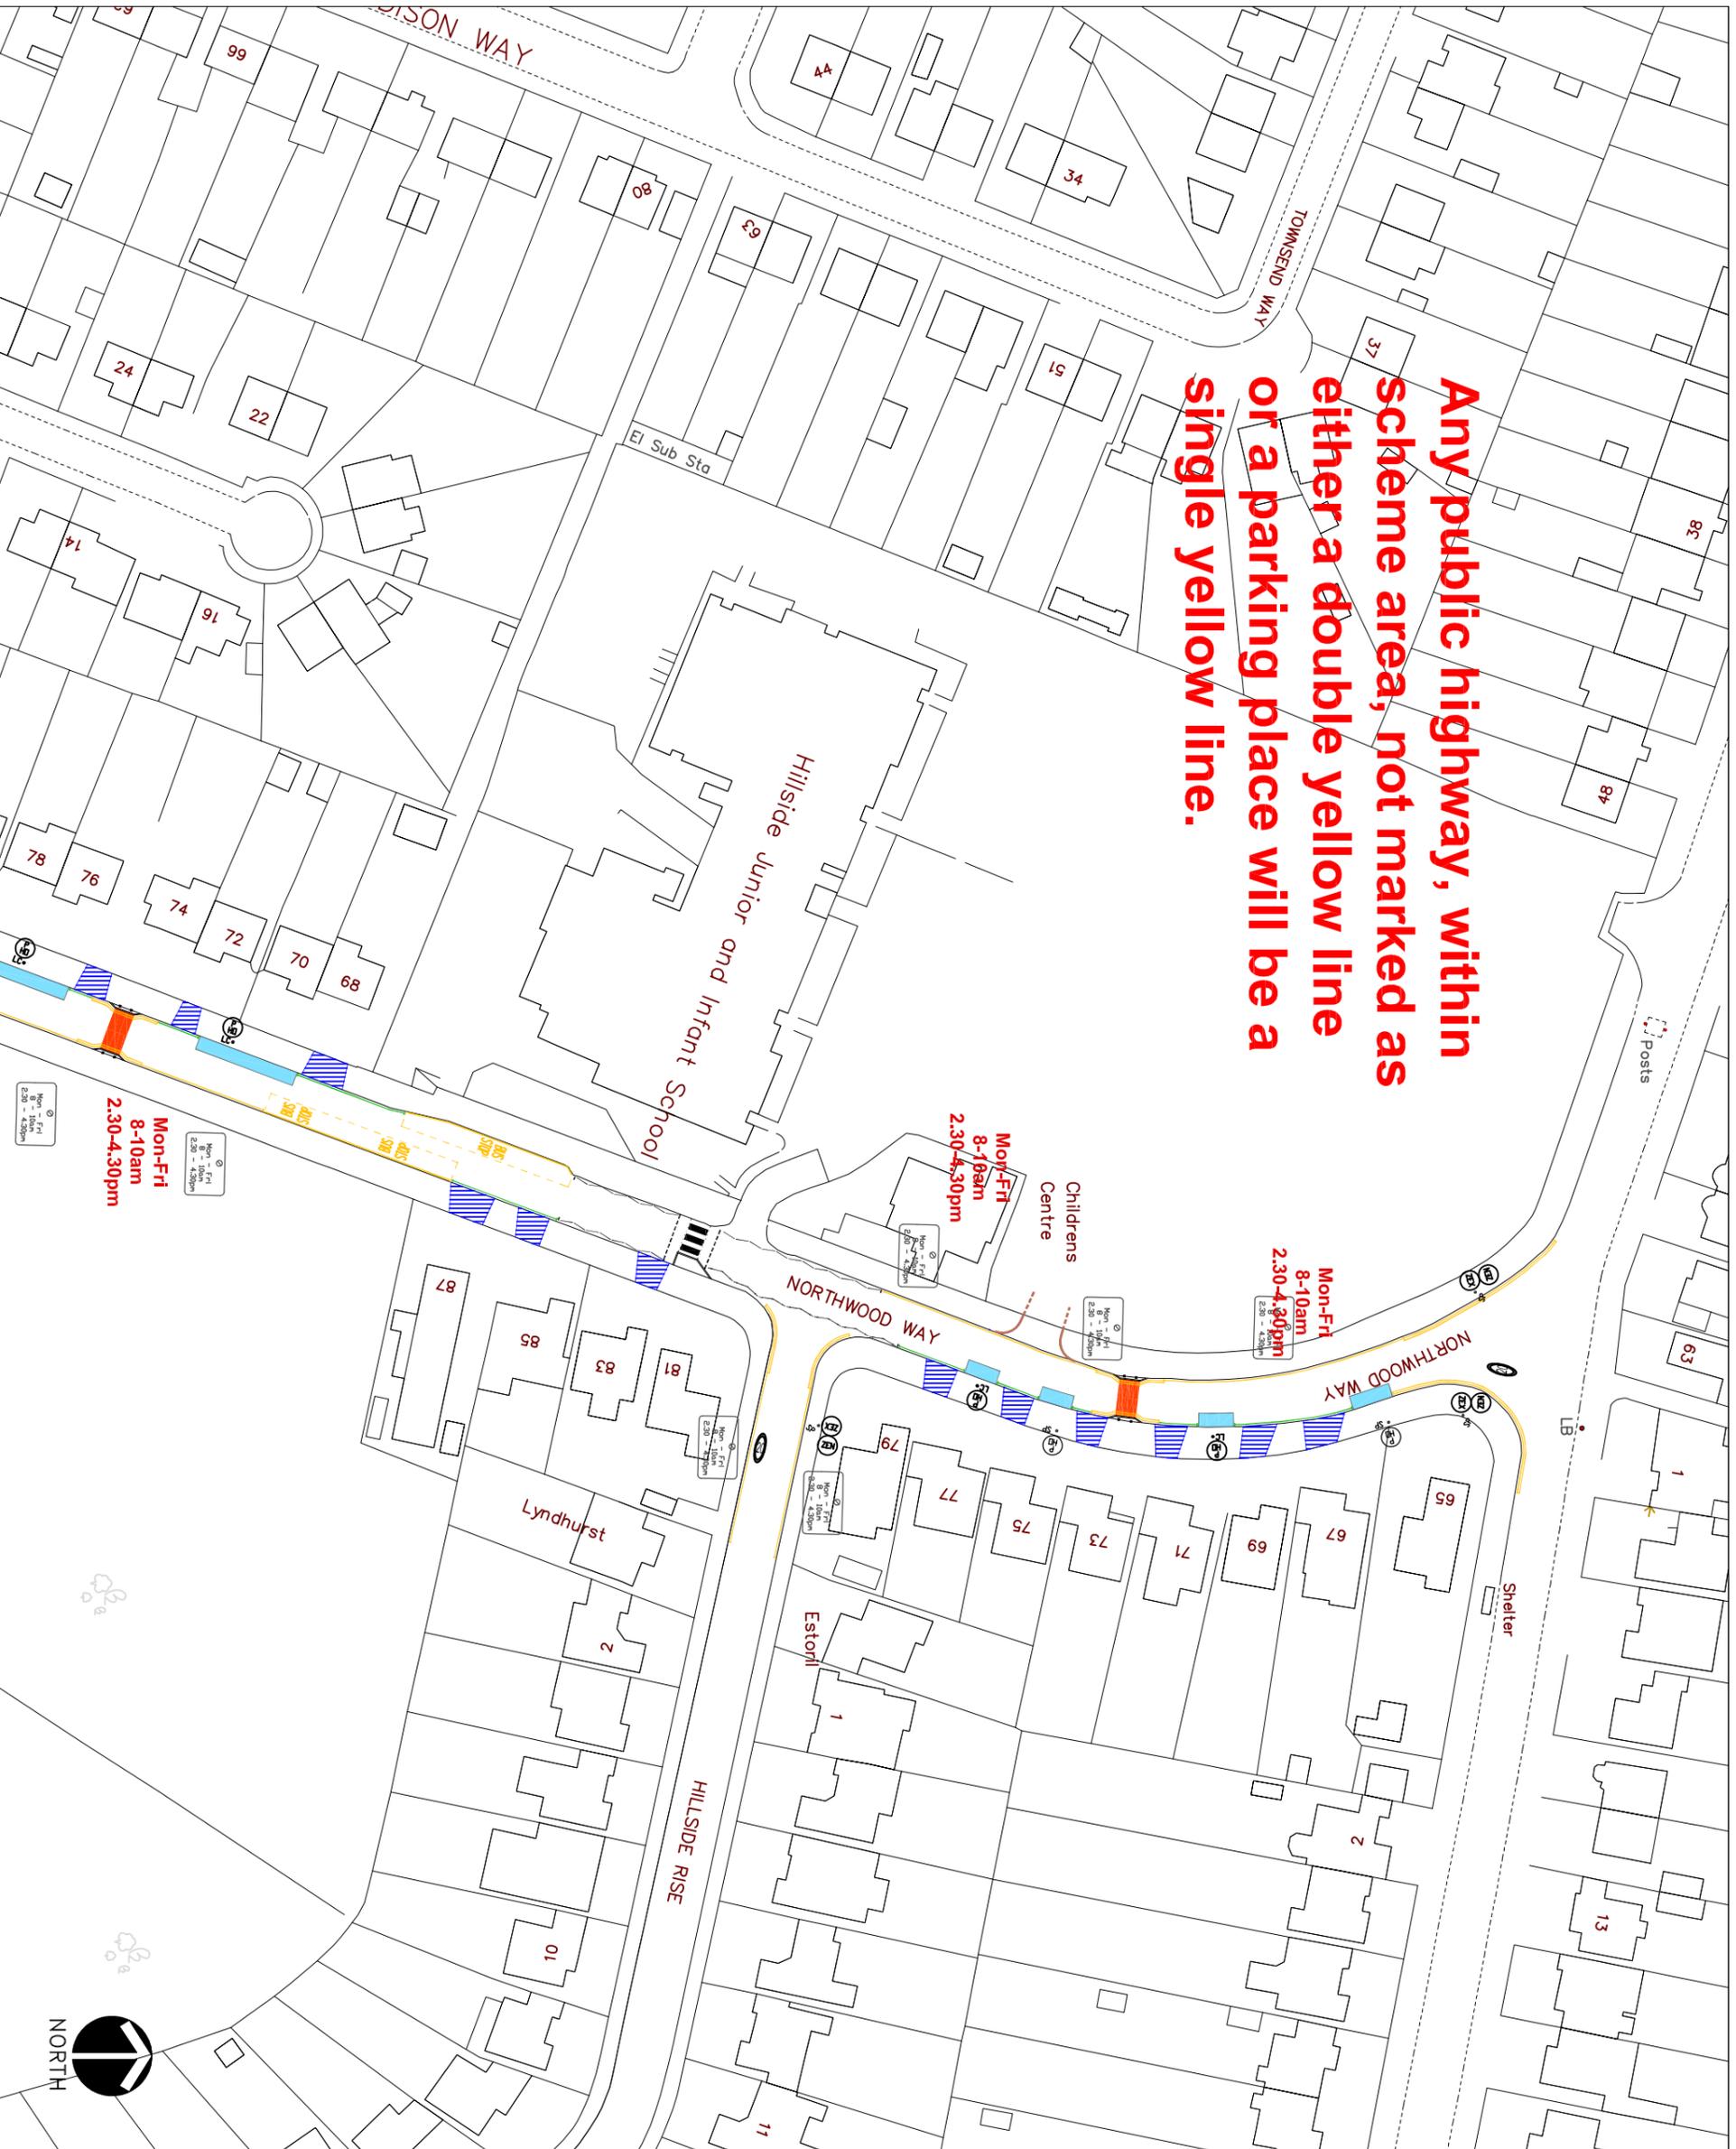

KEY	
	EXISTING YELLOW LINE
	NEW SINGLE YELLOW LINE & TERMINAL
	DIT
	NEW DOUBLE YELLOW LINE & TERMINAL
	PAY AND DISPLAY AND PERMIT HOLDERS
	PERMIT HOLDER ONLY BAY
	PAY & DISPLAY BAY
	BUSINESS, PERMIT HOLDER ONLY BAY
	LOADING BAY
	DISABLED BAY
	MOTORCYCLE BAY
	CROSSOVER
	PERMIT HOLDER ONLY SIGN
	PERMIT OR TICKET HOLDER
	PAY AT METER - DISPLAY TICKET SIGN
	PAY HERE - DISPLAY TICKET SIGN
	BUSINESS PERMIT HOLDER SIGN
	DISABLED PARKING BAY SIGN
	LOADING ONLY BAY SIGN
	MOTORCYCLES ONLY BAY SIGN
	ZONE ENTRY SIGN
	ZONE EXIT SIGN
	PARKING PLACES ARE DISTANCED 10m FROM CORNERS UNLESS OTHERWISE STATED
	PARKING BAYS ARE 2m WIDE UNLESS NOTED
	EXTENT OF PRIVATE ROADS

This map is based upon Ordnance Survey material with the permission of Ordnance Survey on behalf of the Controller of Her Majesty's Stationery Office © Crown copyright. Unauthorised reproduction infringes Crown copyright and may lead to prosecution or civil proceedings.
 London Borough of Hillingdon 100019283 ©2011


HILLINGDON
 TRANSPORT & PROJECTS
 RESIDENTS SERVICES
 CMC CENTRE 2N/O4, HIGH STREET, UXBIDGE, URB 11W

**Northwood Hills
 Parking Management Scheme
 Mon-Fri 1-2pm**

Description	
Northwood Way	
Scale	3 of 3
Project No.	
Designed	Drawn
Date	Date

Drawing No. **10**
 Rev.



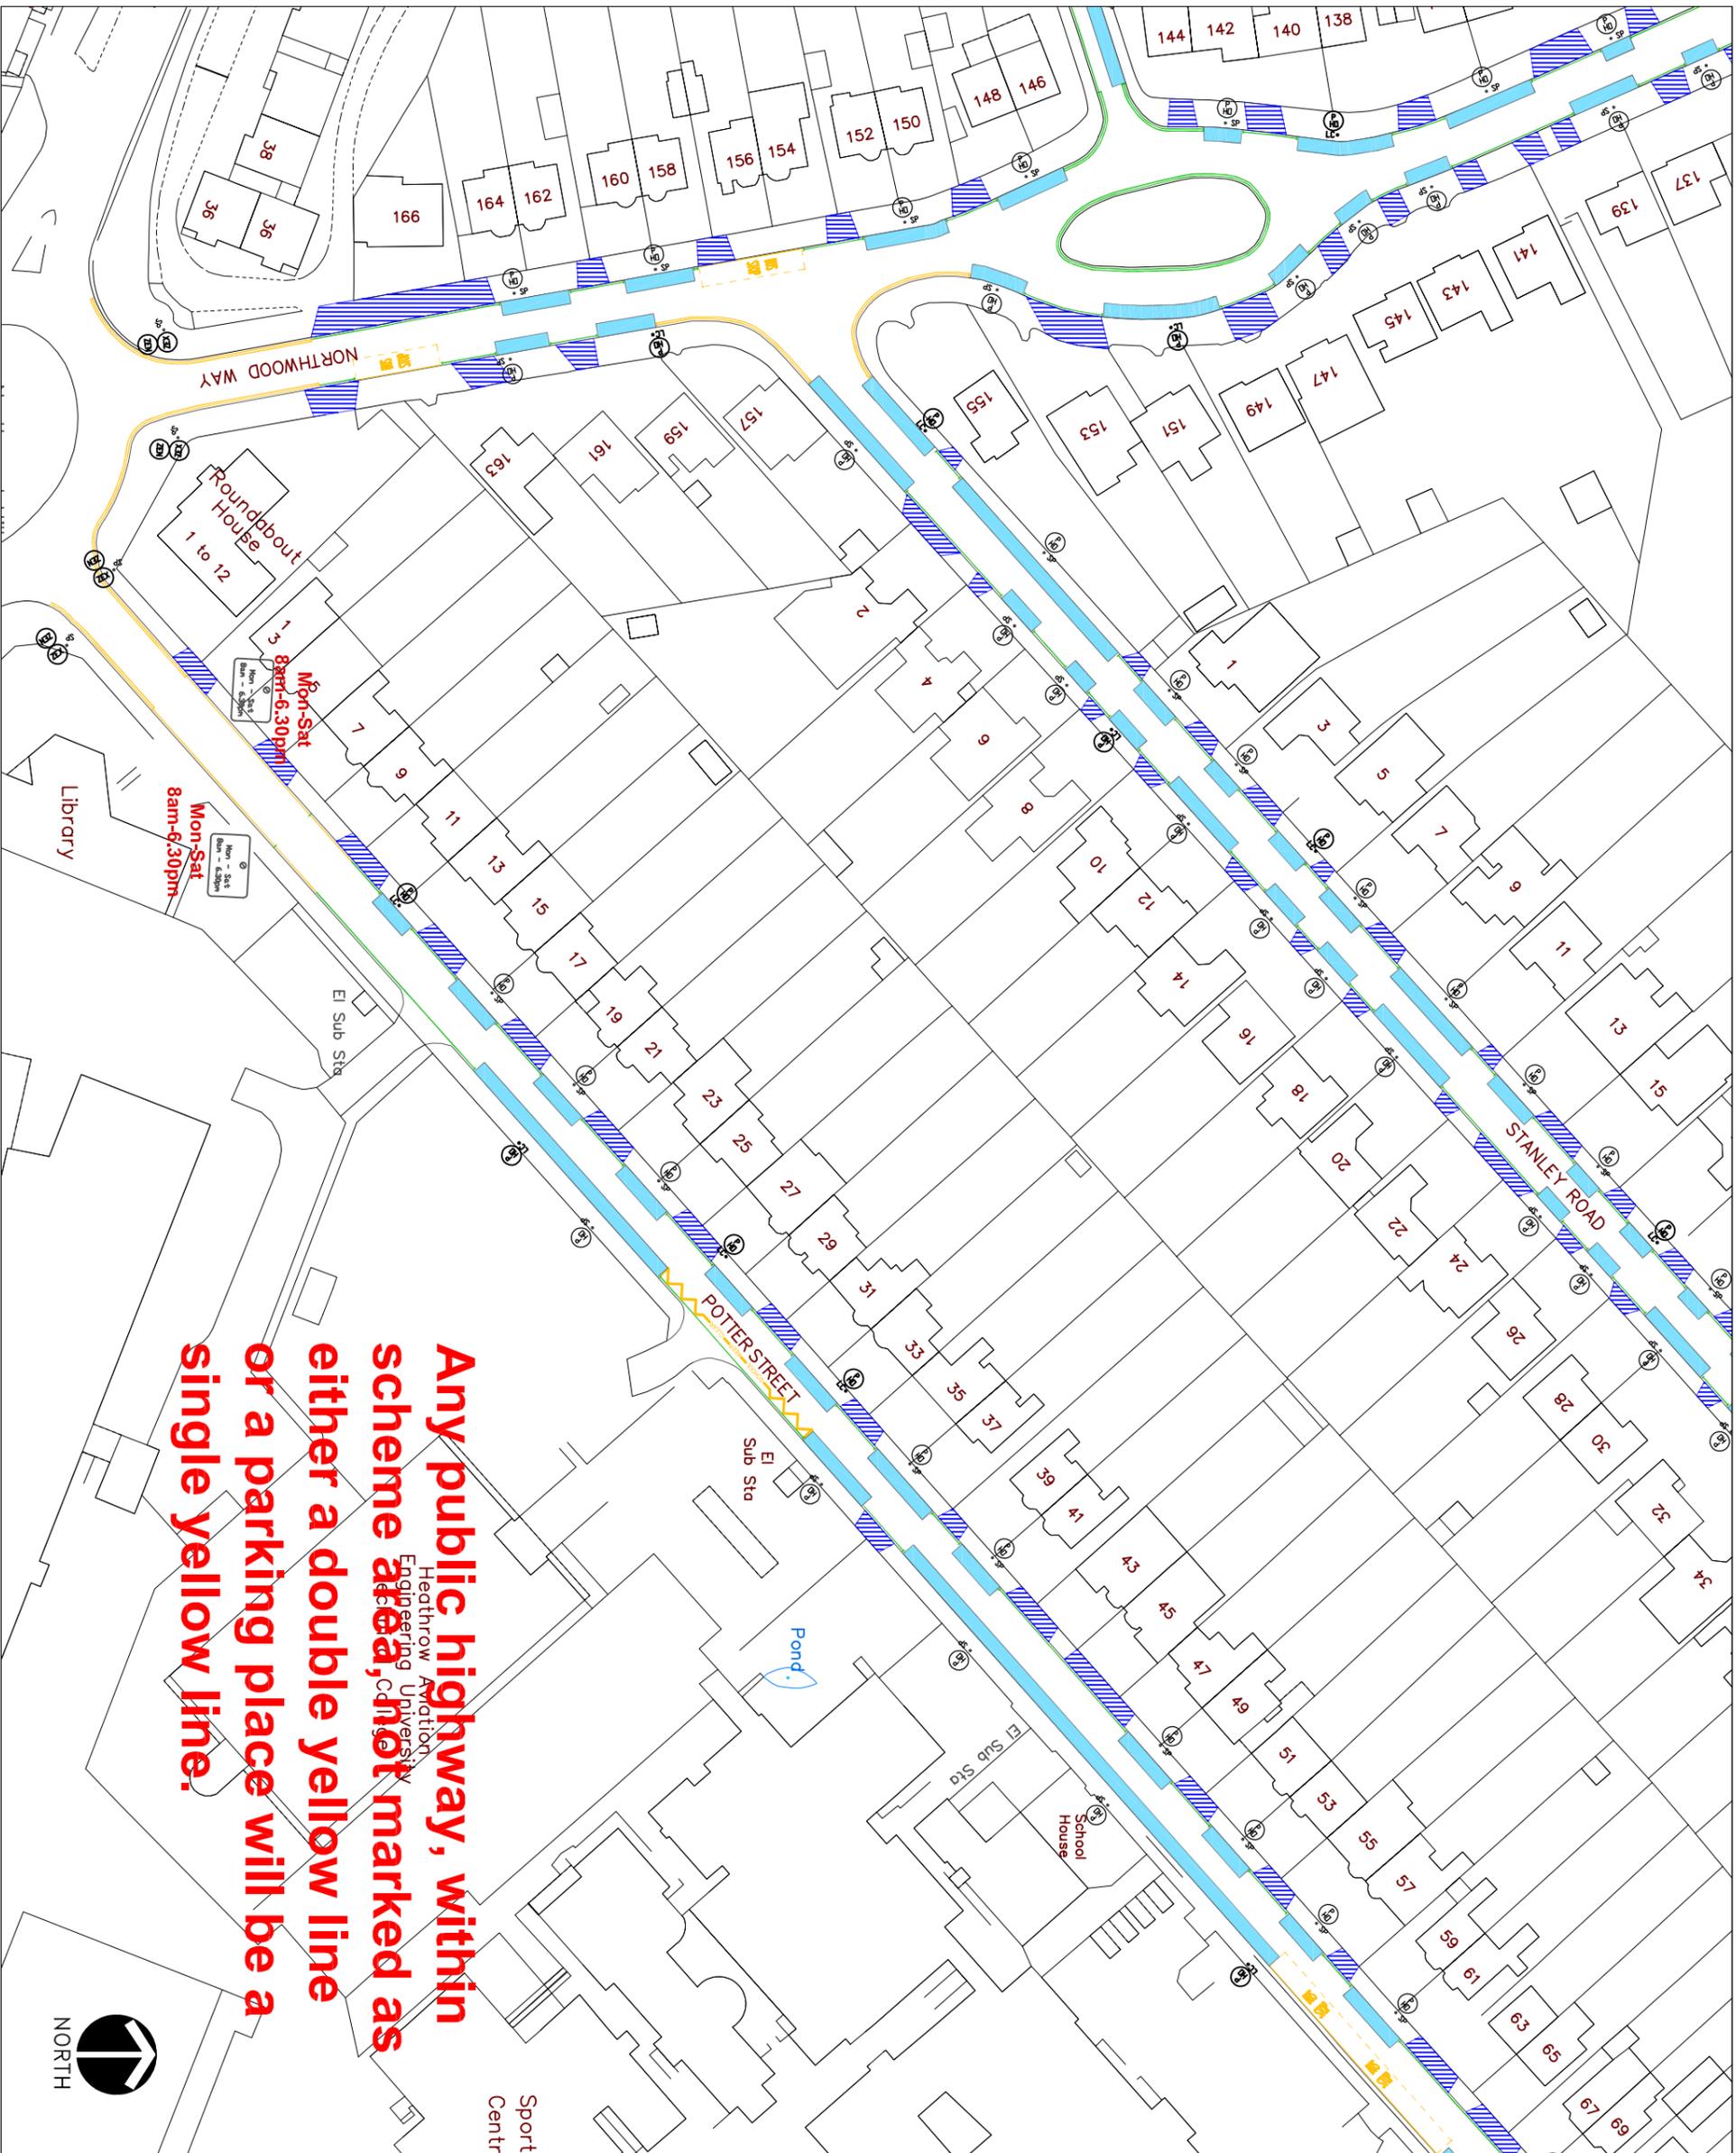

Any public highway, within scheme area, not marked as either a double yellow line or a parking place will be a single yellow line.



KEY

- EXISTING YELLOW LINE
- NEW SINGLE YELLOW LINE & TERMINAL
- NEW DOUBLE YELLOW LINE & TERMINAL
- PAY AND DISPLAY AND PERMIT HOLDERS
- PERMIT HOLDER ONLY BAY
- PAY & DISPLAY BAY
- BUSINESS, PERMIT HOLDER ONLY BAY
- LOADING BAY
- DISABLED BAY
- MOTORCYCLE BAY
- CROSSOVER
- PERMIT HOLDER ONLY SIGN
- PERMIT OR TICKET HOLDER
- PAY AT METER - DISPLAY TICKET SIGN
- PAY HERE - DISPLAY TICKET SIGN
- BUSINESS PERMIT HOLDER SIGN
- DISABLED PARKING BAY SIGN
- LOADING ONLY BAY SIGN
- MOTORCYCLES ONLY BAY SIGN
- ZONE ENTRY SIGN
- ZONE EXIT SIGN
- PARKING PLACES ARE DISTANCED 10m FROM CORNERS UNLESS OTHERWISE STATED
- PARKING BAYS ARE 2m WIDE UNLESS NOTED
- EXTENT OF PRIVATE ROADS

This map is based upon Ordnance Survey material with the permission of Ordnance Survey on behalf of the Controller of Her Majesty's Stationery Office © Crown copyright. Unauthorised reproduction infringes Crown copyright and may lead to prosecution or civil proceedings.
London Borough of Hillingdon 100019283 ©2011



TRANSSPORT & PROJECTS
RESIDENTS SERVICES
Civic Centre 2N/04, High Street, Uxbridge, UB8 1UW

Northwood Hills
Parking Management Scheme
Mon-Fri 1-2pm

Potter Street /
Stanley Road

Scale	Designed	Drawn	Date
Project No.	Drawing No.		Rev.
	11		

Any public highway, within scheme area, not marked as either a double yellow line or a parking place will be a single yellow line.



KEY	
	EXISTING YELLOW LINE
	NEW SINGLE YELLOW LINE & TERMINAL
	NEW DOUBLE YELLOW LINE & TERMINAL
	PAY AND DISPLAY AND PERMIT HOLDERS
	PERMIT HOLDER ONLY BAY
	PAY & DISPLAY BAY
	BUSINESS, PERMIT HOLDER ONLY BAY
	LOADING BAY
	DISABLED BAY
	MOTORCYCLE BAY
	CROSSOVER
	PERMIT HOLDER ONLY SIGN
	PERMIT OR TICKET HOLDER
	PAY AT METER - DISPLAY TICKET SIGN
	PAY HERE - DISPLAY TICKET SIGN
	BUSINESS PERMIT HOLDER SIGN
	DISABLED PARKING BAY SIGN
	LOADING ONLY BAY SIGN
	MOTORCYCLES ONLY BAY SIGN
	ZONE ENTRY SIGN
	ZONE EXIT SIGN
	PARKING PLACES ARE DISTANCED 10m FROM CORNERS UNLESS OTHERWISE STATED
	PARKING BAYS ARE 2m WIDE UNLESS NOTED
	EXTENT OF PRIVATE ROADS

This map is based upon Ordnance Survey material with the permission of Ordnance Survey on behalf of the Controller of Her Majesty's Stationery Office © Crown copyright. Unauthorised reproduction infringes Crown copyright and may lead to prosecution or civil proceedings.
London Borough of Hillingdon 100019283 ©2011




Northwood Hills
Parking Management Scheme
Mon-Fri 1-2pm

Potter Street /
Stanley Road

Scale: _____
Designed: _____ Drawn: _____ Date: _____
Project No. _____ Drawing No. **12** Rev. _____



Any public highway, within scheme area, not marked as either a double yellow line or a parking place will be a single yellow line.

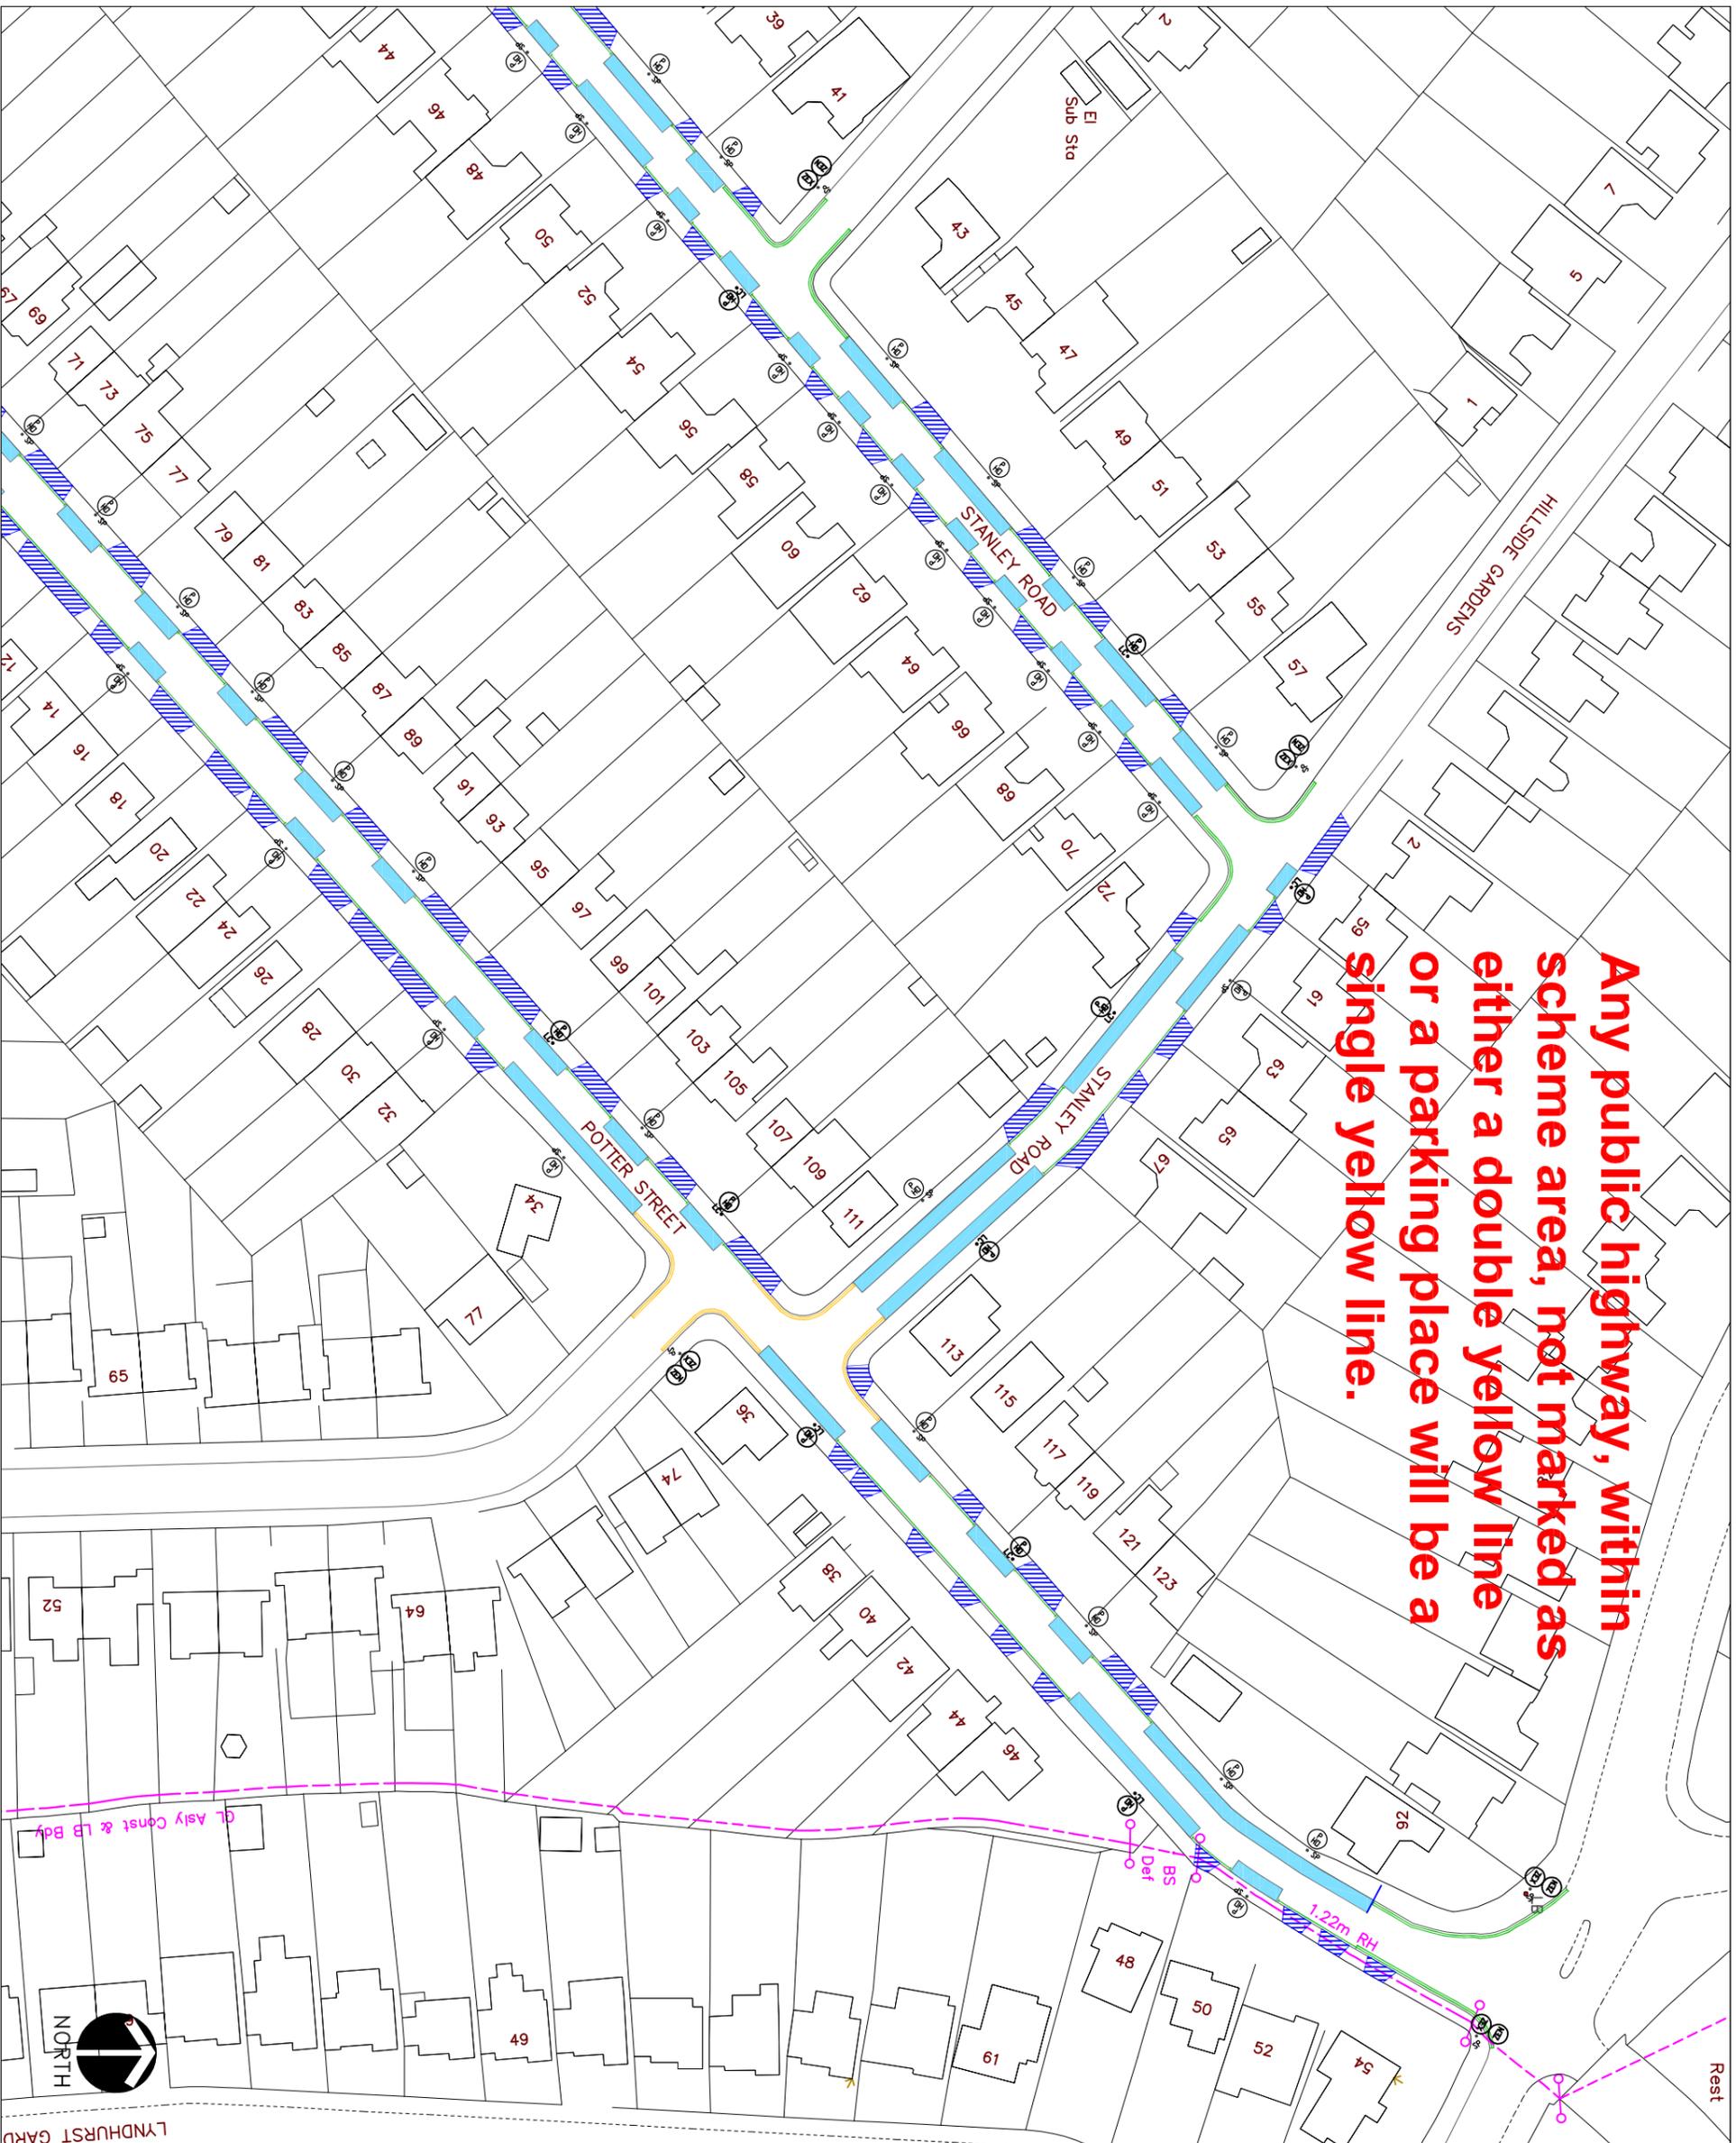

KEY	
	EXISTING YELLOW LINE
	NEW SINGLE YELLOW LINE & TERMINAL
	NEW DOUBLE YELLOW LINE & TERMINAL
	PAY AND DISPLAY AND PERMIT HOLDERS
	PERMIT HOLDER ONLY BAY
	PAY & DISPLAY BAY
	BUSINESS, PERMIT HOLDER ONLY BAY
	LOADING BAY
	DISABLED BAY
	MOTORCYCLE BAY
	CROSSOVER
	PERMIT HOLDER ONLY SIGN
	PERMIT OR TICKET HOLDER
	PAY AT METER - DISPLAY TICKET SIGN
	PAY HERE - DISPLAY TICKET SIGN
	BUSINESS PERMIT HOLDER SIGN
	DISABLED PARKING BAY SIGN
	LOADING ONLY BAY SIGN
	MOTORCYCLES ONLY BAY SIGN
	ZONE ENTRY SIGN
	ZONE EXIT SIGN
	PARKING PLACES ARE DISTANCED 10m FROM CORNERS UNLESS OTHERWISE STATED
	PARKING BAYS ARE 2m WIDE UNLESS NOTED
	EXTENT OF PRIVATE ROADS

This map is based upon Ordnance Survey material with the permission of Ordnance Survey on behalf of the Controller of Her Majesty's Stationery Office © Crown copyright. Unauthorised reproduction infringes Crown copyright and may lead to prosecution or civil proceedings.

London Borough of Hillingdon 100019283 ©2011

HILLINGDON
LONDON


TRANSPORT & PROJECTS
RESIDENTS SERVICES
Civic Centre 2N/04, High Street, Uxbridge, UB8 1UW

**Northwood Hills
Parking Management Scheme
Mon-Fri 1-2pm**

**Potter Street /
Stanley Road**

Scale	Designed	Drawn	Date
Project No.	Drawing No.		Rev.
	13		
			3 of 3

Any public highway, within scheme area, not marked as either a double yellow line or a parking place will be a single yellow line.

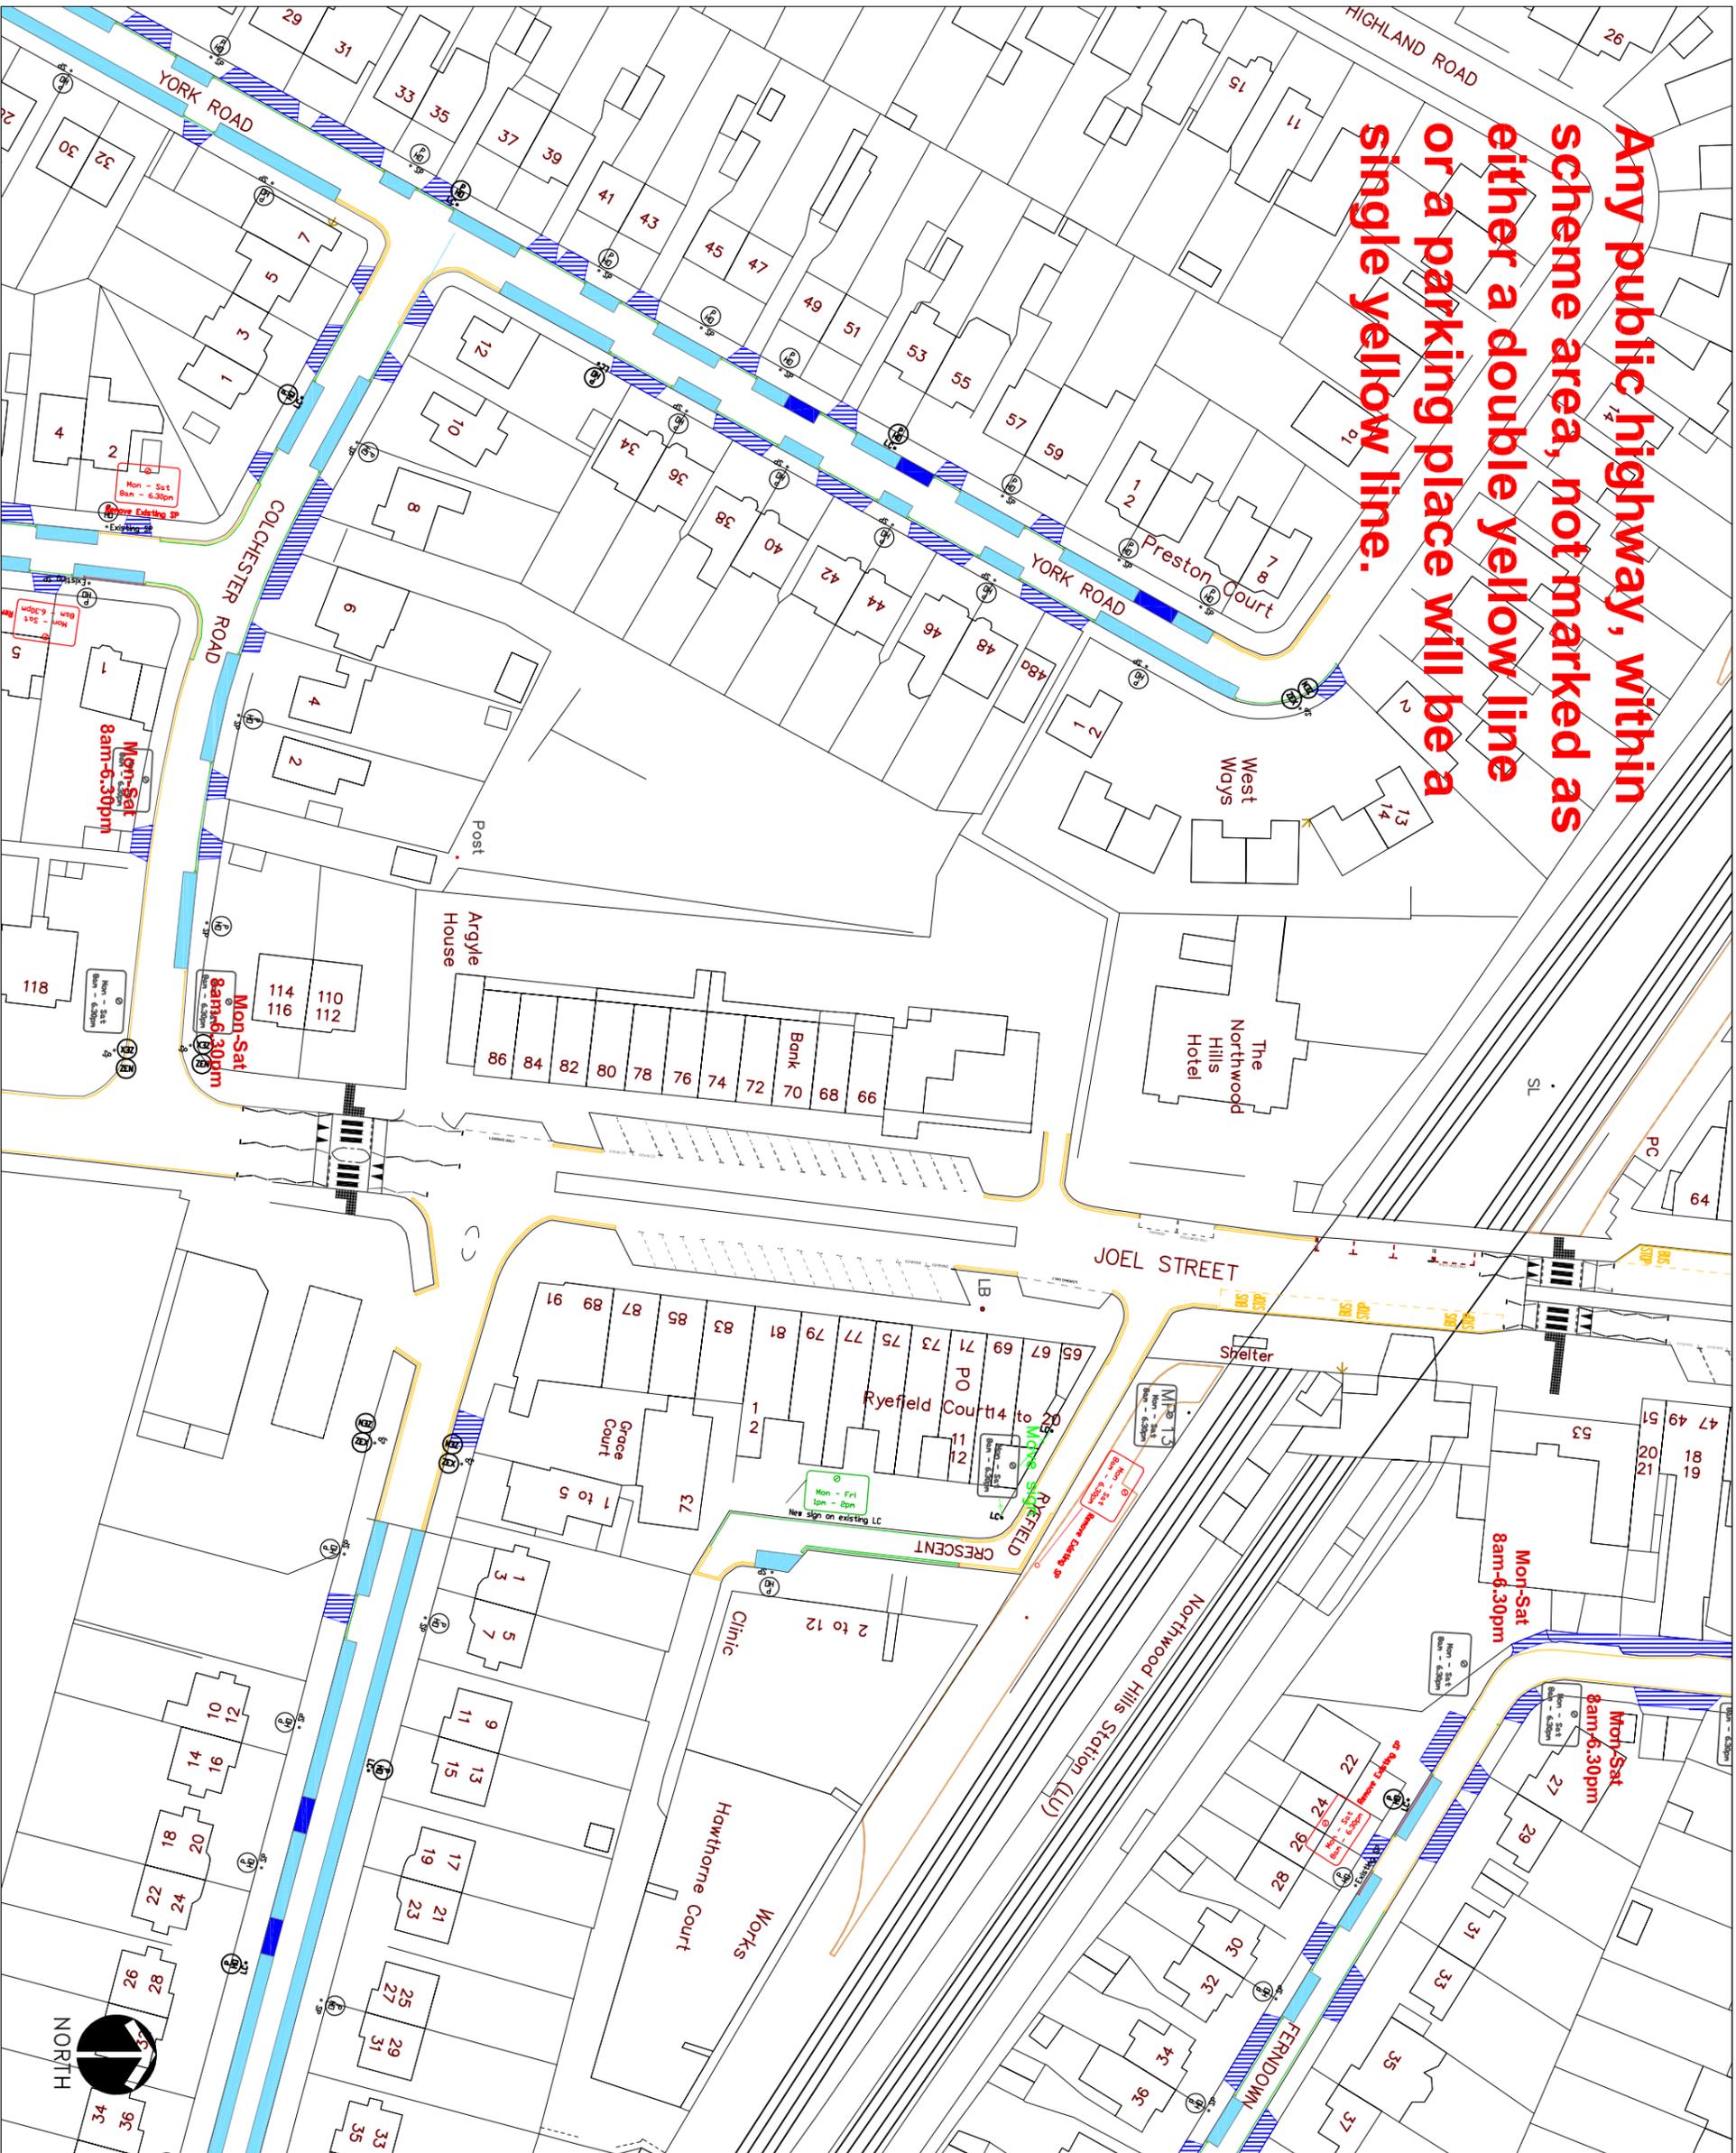

KEY

- EXISTING YELLOW LINE
- NEW SINGLE YELLOW LINE & TERMINAL
- NEW DOUBLE YELLOW LINE & TERMINAL
- PAY AND DISPLAY YELLOW LINE & PERMIT HOLDERS
- PERMIT HOLDER ONLY BAY
- PAY & DISPLAY BAY
- BUSINESS, PERMIT HOLDER ONLY BAY
- LOADING BAY
- DISABLED BAY
- MOTORCYCLE BAY
- CROSSOVER
- PERMIT HOLDER ONLY SIGN
- PERMIT OR TICKET HOLDER
- PAY AT METER - DISPLAY TICKET SIGN
- PAY HERE - DISPLAY TICKET SIGN
- BUSINESS PERMIT HOLDER SIGN
- DISABLED PARKING BAY SIGN
- LOADING ONLY BAY SIGN
- MOTORCYCLES ONLY BAY SIGN
- ZONE ENTRY SIGN
- ZONE EXIT SIGN
- PARKING PLACES ARE DISTANCED 10m FROM CORNERS UNLESS OTHERWISE STATED
- PARKING BAYS ARE 2m WIDE UNLESS NOTED
- EXTENT OF PRIVATE ROADS


This map is based upon Ordnance Survey material with the permission of Ordnance Survey on behalf of the Controller of Her Majesty's Stationery Office © Crown copyright. Unauthorised reproduction infringes Crown copyright and may lead to prosecution or civil proceedings.
 London Borough of Hillingdon 100019283 ©2011

HILLINGDON
 TRANSPORT & PROJECTS
 RESIDENTS SERVICES
 CIVIC CENTRE 2N/04, HIGH STREET, UXTERDOR, UBB 11UW

**Northwood Hills
 Parking Management Scheme
 Mon-Fri 1-2pm**

Scale	Designed	Drawn	Date
Project No.	Drawing No.		Rev.
	14		
			1 of 2

Any public highway, within scheme area, not marked as either a double yellow line or a parking place will be a single yellow line. Parking on the footway, where available, will only be permitted within designated parking places.

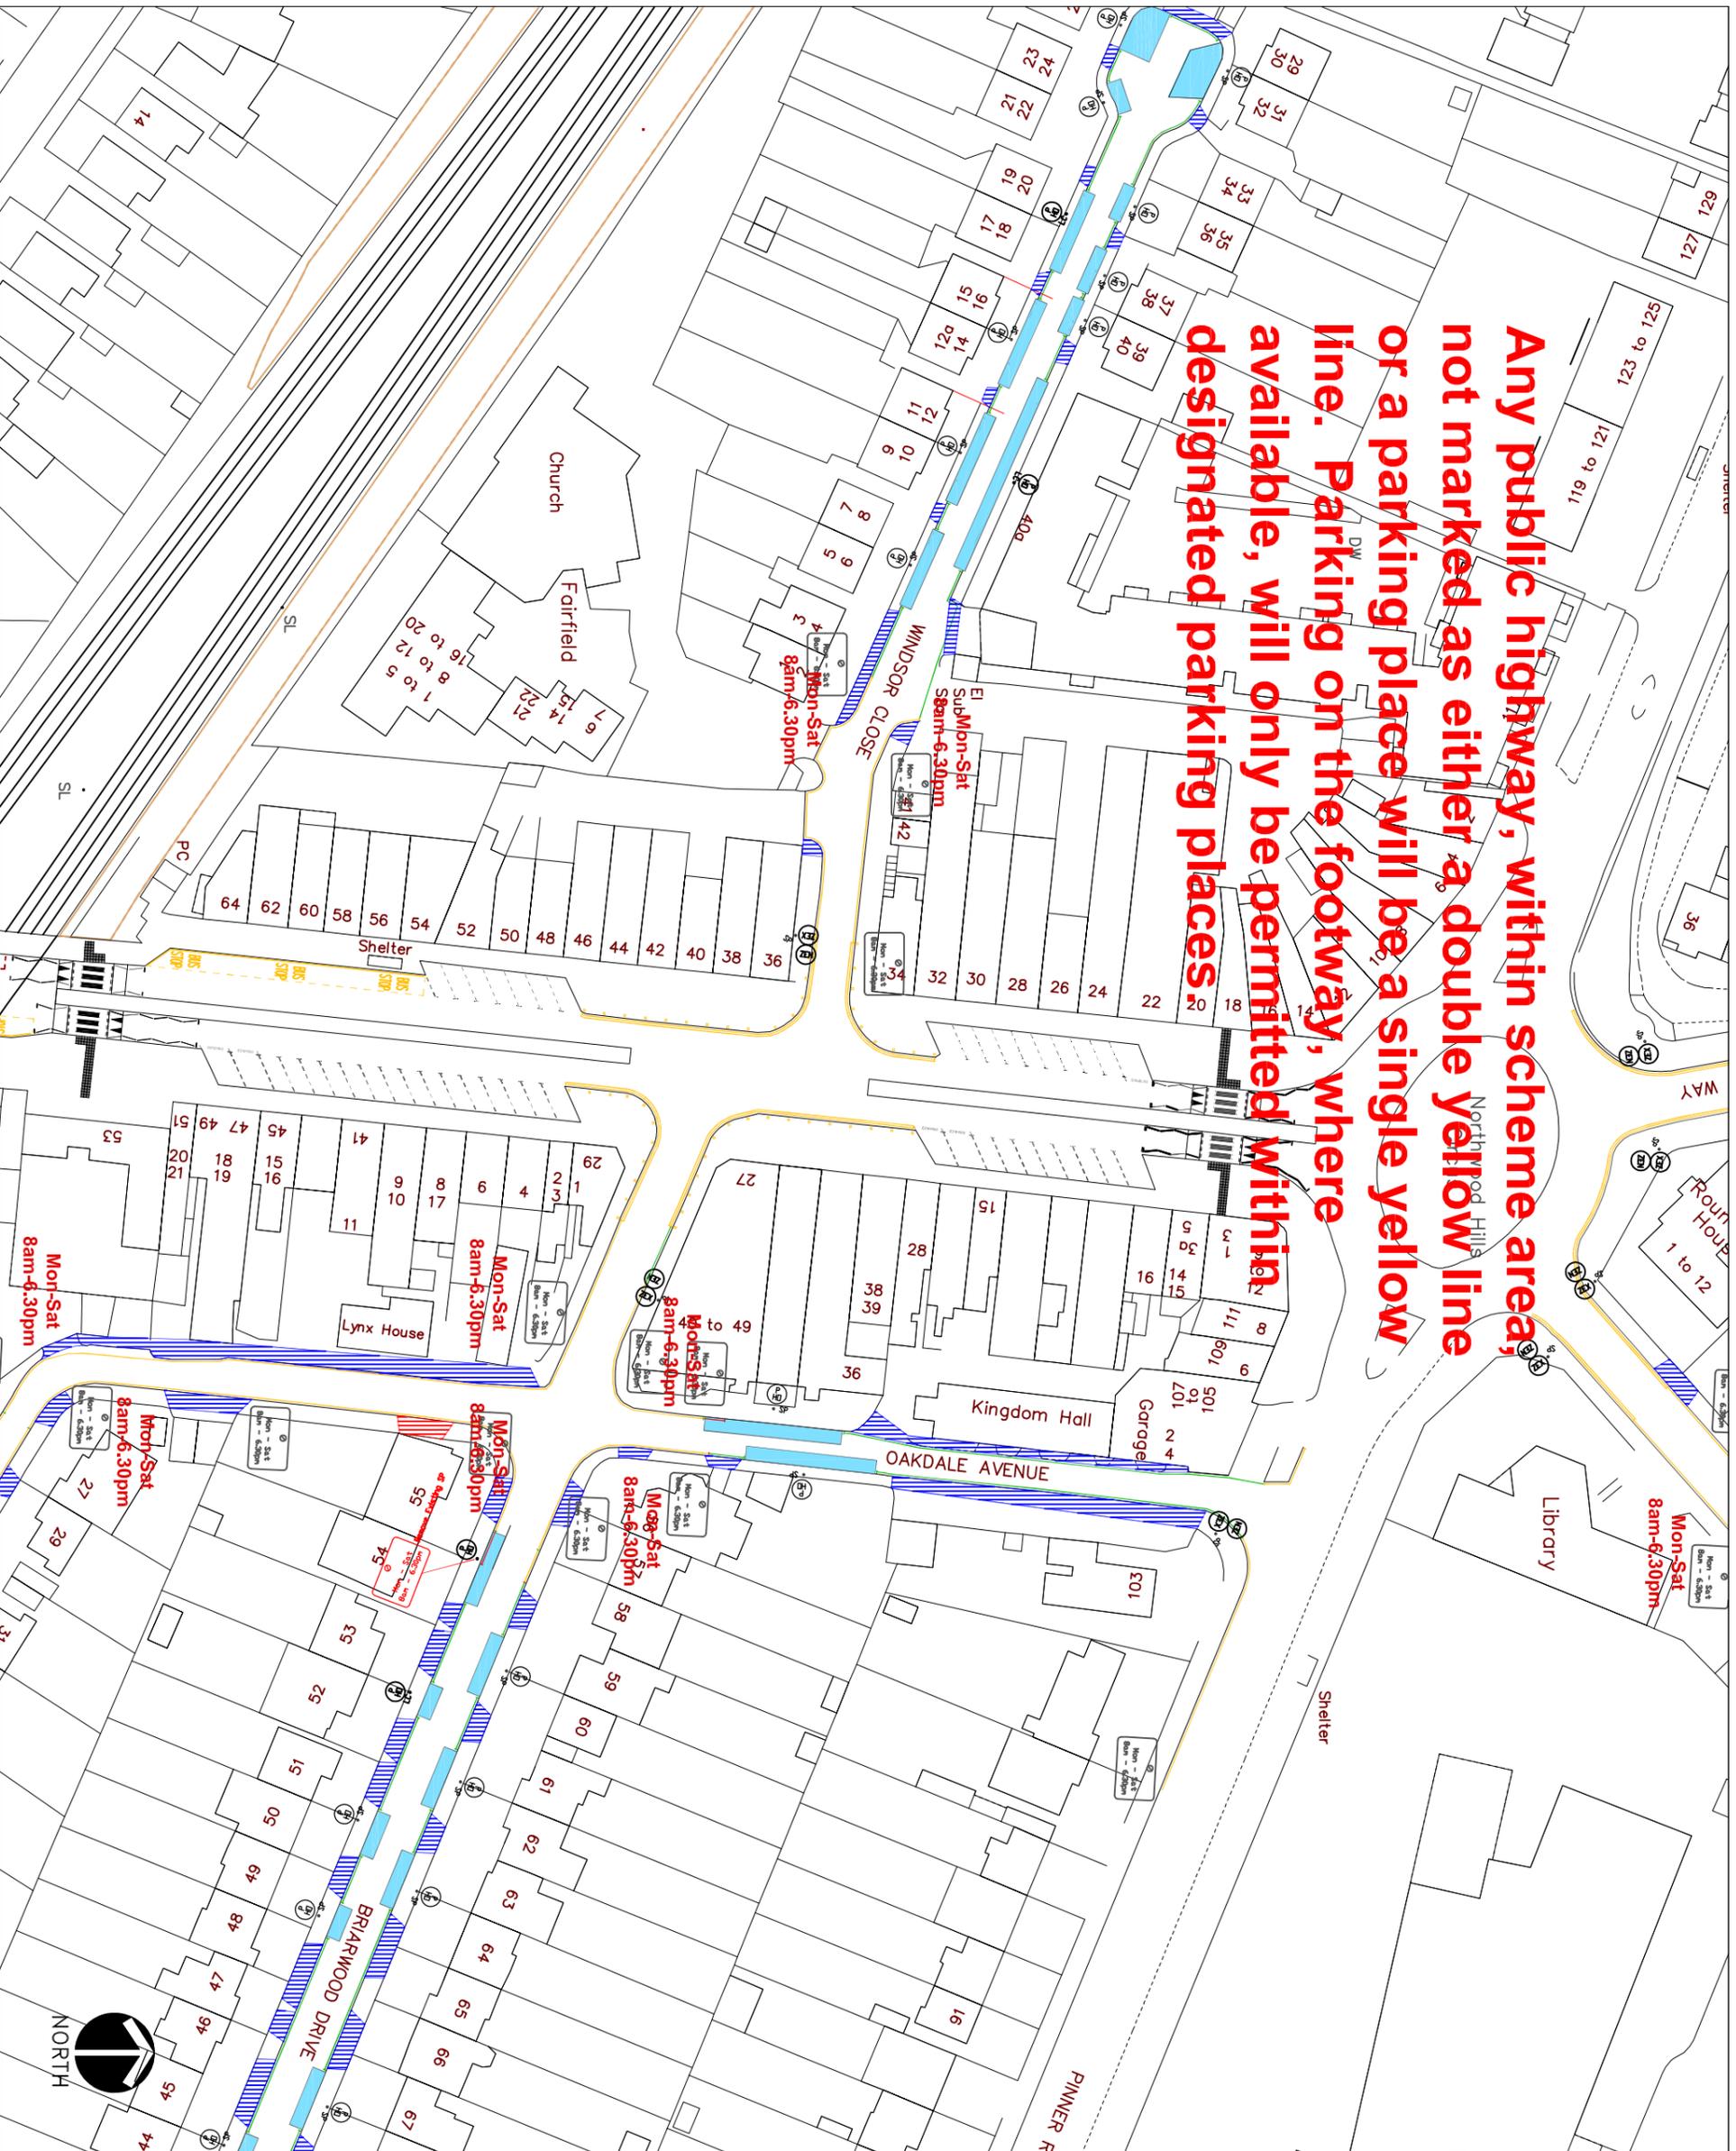

KEY	
	EXISTING YELLOW LINE
	NEW SINGLE YELLOW LINE & TERMINAL
	NEW DOUBLE YELLOW LINE & TERMINAL
	PAY AND DISPLAY AND PERMIT HOLDERS
	PERMIT HOLDER ONLY BAY
	PAY & DISPLAY BAY
	BUSINESS, PERMIT HOLDER ONLY BAY
	LOADING BAY
	DISABLED BAY
	MOTORCYCLE BAY
	CROSSOVER
	PERMIT HOLDER ONLY SIGN
	PERMIT OR TICKET HOLDER
	PAY AT METER - DISPLAY TICKET SIGN
	PAY HERE - DISPLAY TICKET SIGN
	BUSINESS PERMIT HOLDER SIGN
	DISABLED PARKING BAY SIGN
	LOADING ONLY BAY SIGN
	MOTORCYCLES ONLY BAY SIGN
	ZONE ENTRY SIGN
	ZONE EXIT SIGN
	PARKING PLACES ARE DISTANCED 10m FROM CORNERS UNLESS OTHERWISE STATED
	PARKING BAYS ARE 2m WIDE UNLESS NOTED
	EXTENT OF PRIVATE ROADS

This map is based upon Ordnance Survey material with the permission of Ordnance Survey on behalf of the Controller of Her Majesty's Stationery Office © Crown copyright. Unauthorised reproduction infringes Crown copyright and may lead to prosecution or civil proceedings.
London Borough of Hillingdon 100019283 ©2011

HILLINGDON
LONDON

TRANSPORT & PROJECTS
RESIDENTS SERVICES
Civic Centre 2N/O4, High Street, Uxbridge, UB8 1UW

Northwood Hills
Parking Management Scheme
Mon-Fri 1-2pm

Description	
Scale	Designed
Project No.	Drawn
	Date
	2 of 2
	15
	Rev.