

LONDON BOROUGH OF HILLINGDON
THE HILLINGDON (WAITING AND LOADING RESTRICTION)
(CONSOLIDATION) ORDER 1994 (AMENDMENT) ORDER 2018
THE HILLINGDON (ON STREET PARKING PLACES)
(EASTCOTE TOWN CENTRE ZONE E1) ORDER 2018
THE HILLINGDON (20 MPH SPEED LIMIT) (NO.) TRAFFIC ORDER 2018
SECTION 23 OF THE ROAD TRAFFIC REGULATION ACT 1984

Hillingdon Council gives notice that it proposes to make these Orders which will:

1. Make minor changes to the existing Stop & Shop parking scheme in Eastcote Town Centre, facilitating the installation of additional pedestrian crossing points with sections of 'at any time' waiting restrictions to help prevent obstructive parking and assist with loading and unloading activities.

2. Introduce a 20mph zone on Field End Road, Eastcote from its junction with Deane Croft Road / Meadow Way to a point outside Nos. 221 / 223 Field End Road.

3. Install a new zebra crossing outside No. 149 and Nos. 148 / 150 Field End Road, Eastcote.

Copies of the notice of proposals, proposed Orders together with full details, plans and the Council's statement of reasons for the proposals can be seen at Eastcote Library and by appointment at, Civic Centre, Uxbridge during normal office hours until 4th April 2018. Further information can be obtained by telephoning Residents Services on 01895 250461. If you wish to comment on, or object to the proposals please write by 4th April 2018, stating grounds for objection and your home address to Transport & Projects, Residents Services, Civic Centre, Uxbridge, Middlesex UB8 1UW quoting reference 3N/04/HT/CF/14/03/18. Dated this the 14th day of March 2018.


JEAN PALMER,

Deputy Chief Executive & Corporate Director of Residents Services.

STATEMENT OF REASONS

The proposed amendments will accommodate the new public realm improvements for Eastcote town centre, which have already undergone public consultation with local residents and businesses and received the full support of the Eastcote & East Ruislip and Cavendish Ward Councillors.

The proposed 20mph zone and new zebra crossing will promote road safety within Eastcote Town Centre.

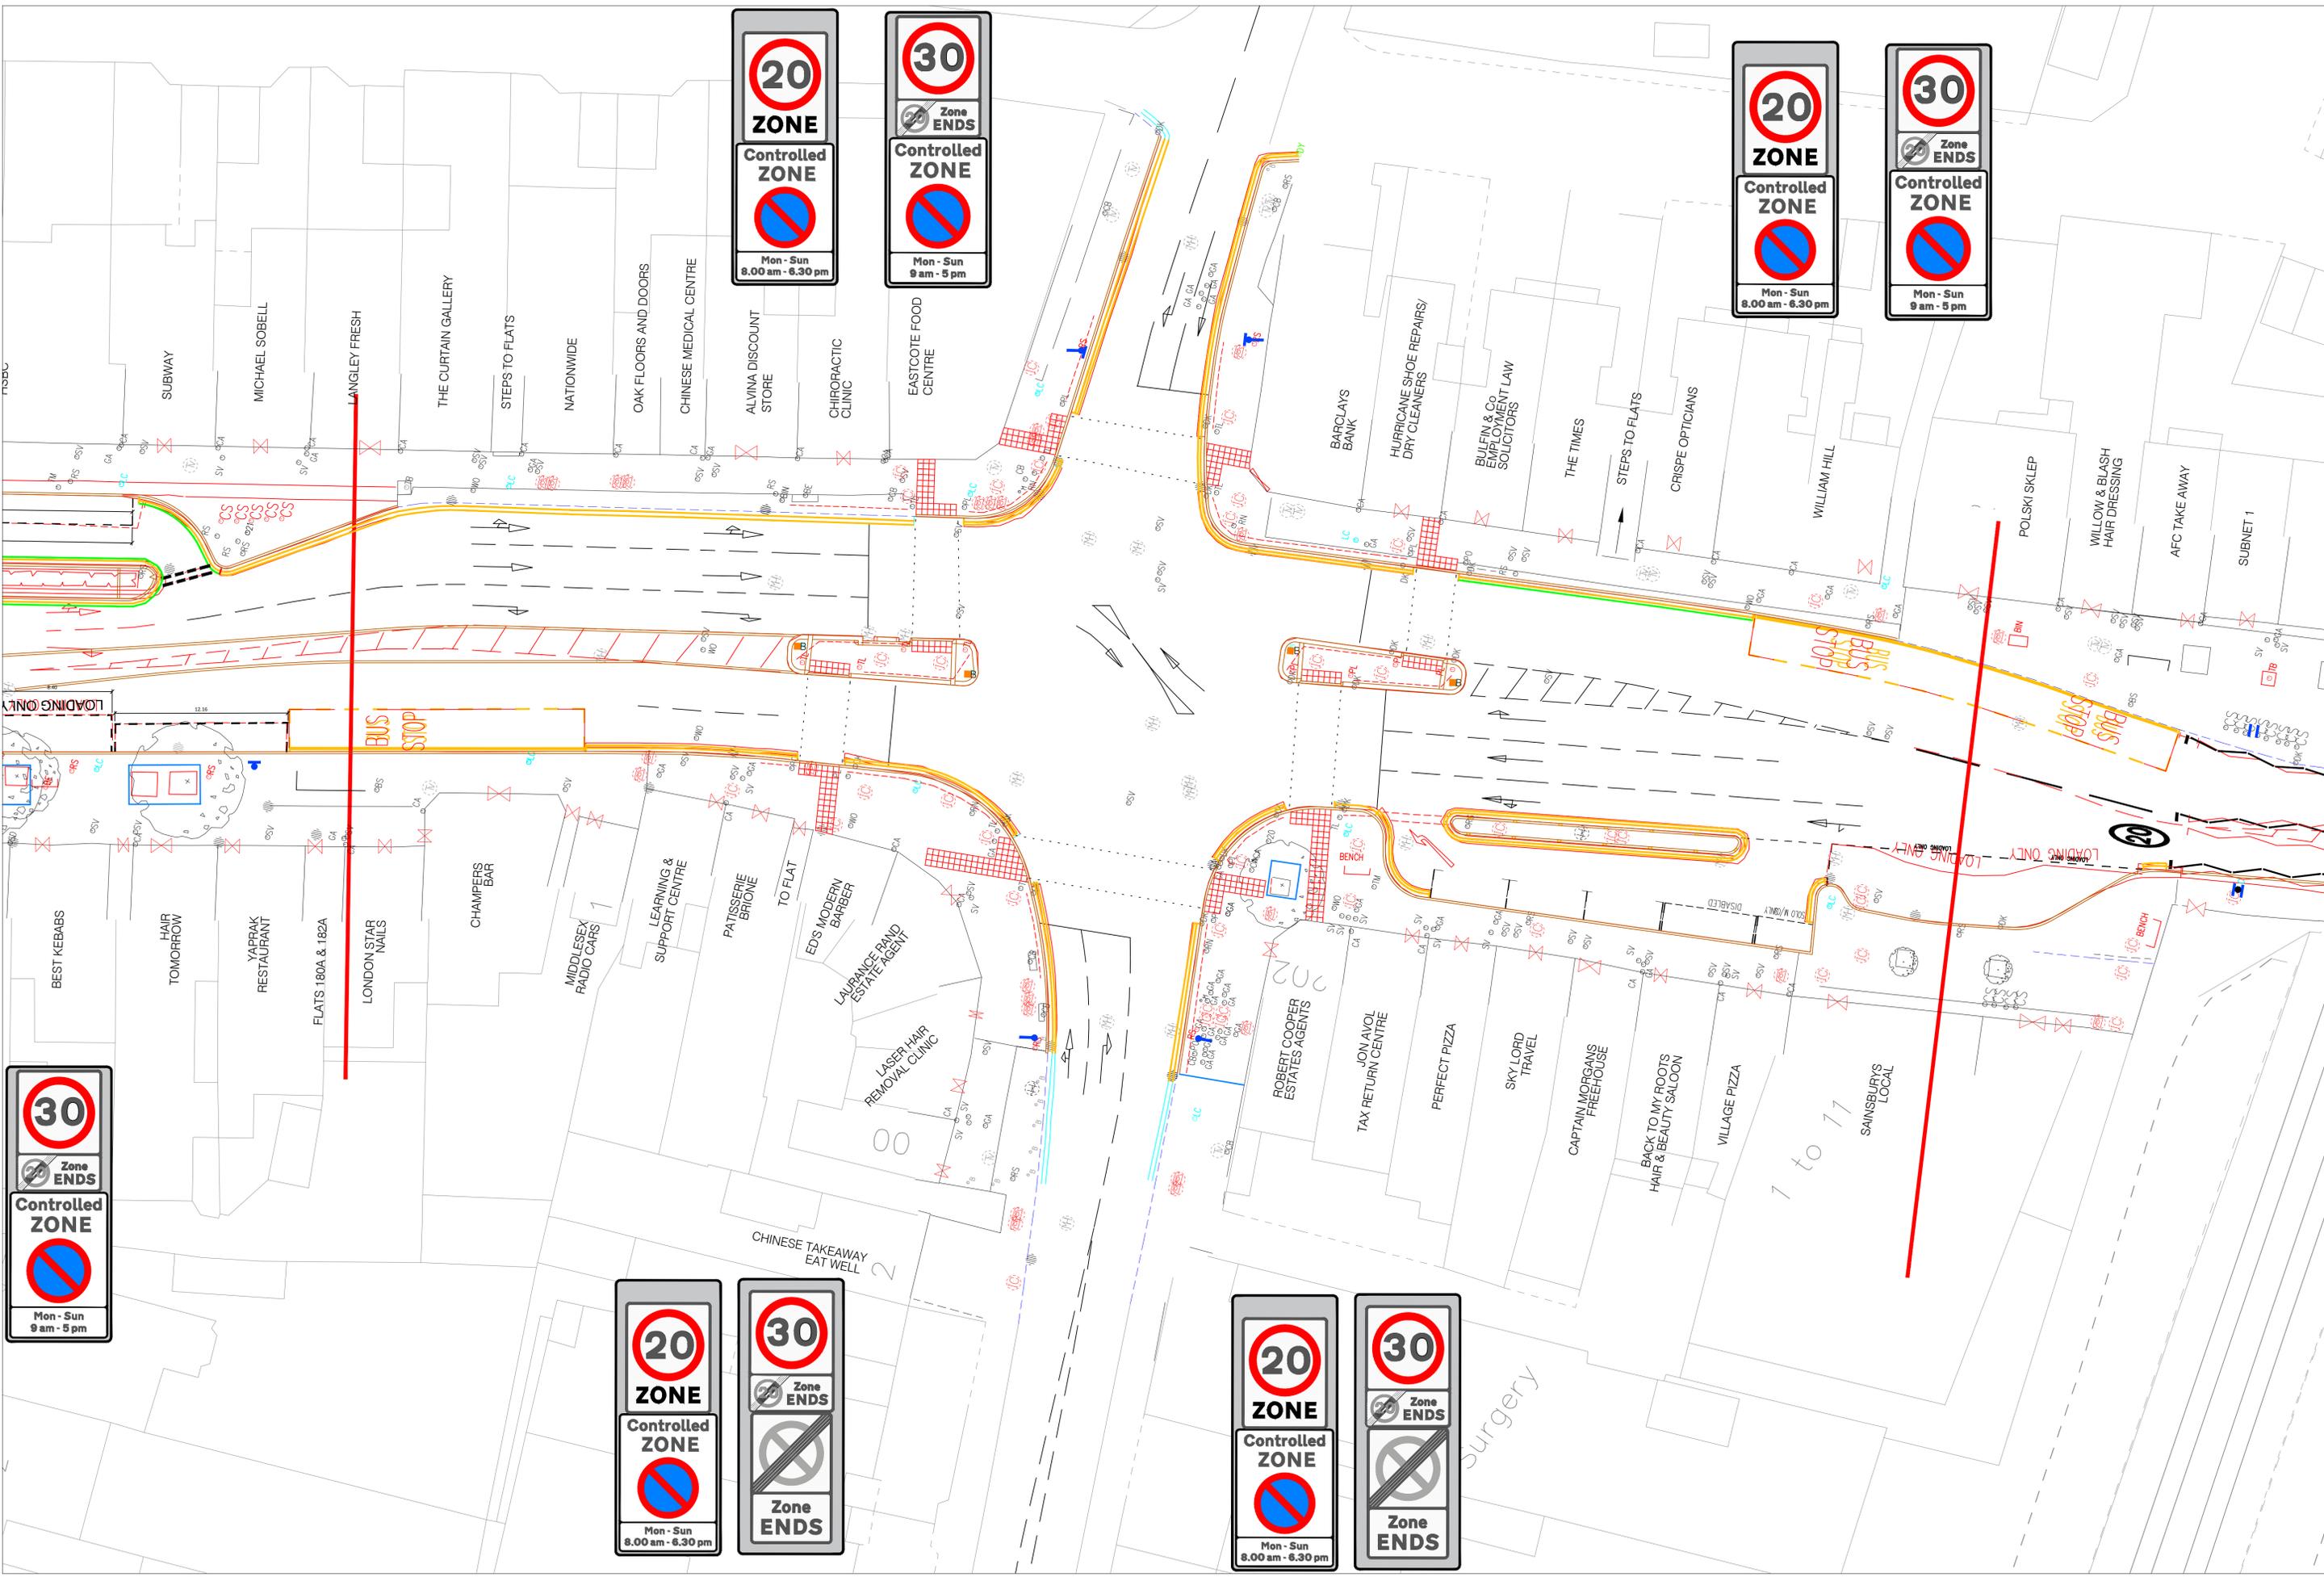

20
ZONE
Controlled
ZONE
Mon - Sun
8.00 am - 6.30 pm

30
Zone
ENDS
Controlled
ZONE
Mon - Sun
9 am - 5 pm

20
ZONE
Controlled
ZONE
Mon - Sun
8.00 am - 6.30 pm

30
Zone
ENDS
Controlled
ZONE
Mon - Sun
9 am - 5 pm

30
Zone
ENDS
Controlled
ZONE
Mon - Sun
9 am - 5 pm

20
ZONE
Controlled
ZONE
Mon - Sun
8.00 am - 6.30 pm

30
Zone
ENDS
Zone
ENDS

20
ZONE
Controlled
ZONE
Mon - Sun
8.00 am - 6.30 pm

30
Zone
ENDS
Zone
ENDS



Line Of

ERS WORLD

SEVSI CAFE

SUPERDRUG

POST OFFICE

HALL MARK

TESCO EXPRESS
149

HOLLAND & BARRETT

COSTA

WENZELS THE BAKERS

BISCOUTERIE

SHOPPERS STOP

WORLD OF FLOWERS

GEO BAR

ANYTHING GOES

STEPS TO FLATS

WIMPY

BOOTS

HALIFAX

OPTICIAN

173 TO FLAT

HSBC

SUBWAY

MICHAEL SOBELL

LANGLEY FRESH

THE CURTAIN GALLERY

STEPS TO FLATS

NATIONWIDE

OAK FLOORS AND DOORS

DISABLED

LOADING ONLY

STOP

LOADING ONLY

SOLO M/CS ONLY

DISABLED

LOADING ONLY

BUS STOP

Steps

Entrance to Flats

REPAIR CENTRE

THE GREAT INDOORS

TO 158A & 160A

WORLD OF FLOWERS

V.S. FOSTER JEWELLER

H.C. GRIMSTEAD FUNERAL DIRECTORS

SHAPLA RESTAURANT

PISCES

TO FLATS 168A & 170

ANN LOUISE BRIDAL 170

BARNARDOS

THE MARTIN CLARKE HEAT SHOP

174A TO FLAT

BEST KEBABS

HAIR TOMORROW

YAPRAK RESTAURANT

FLATS 180A & 182A


LONDON STAR NAILS


CHAMPERS BAR

MIDDLESEX RADIO CARS


1 to 45 Portman House

El Sub Sta

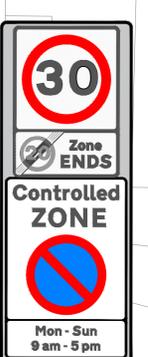

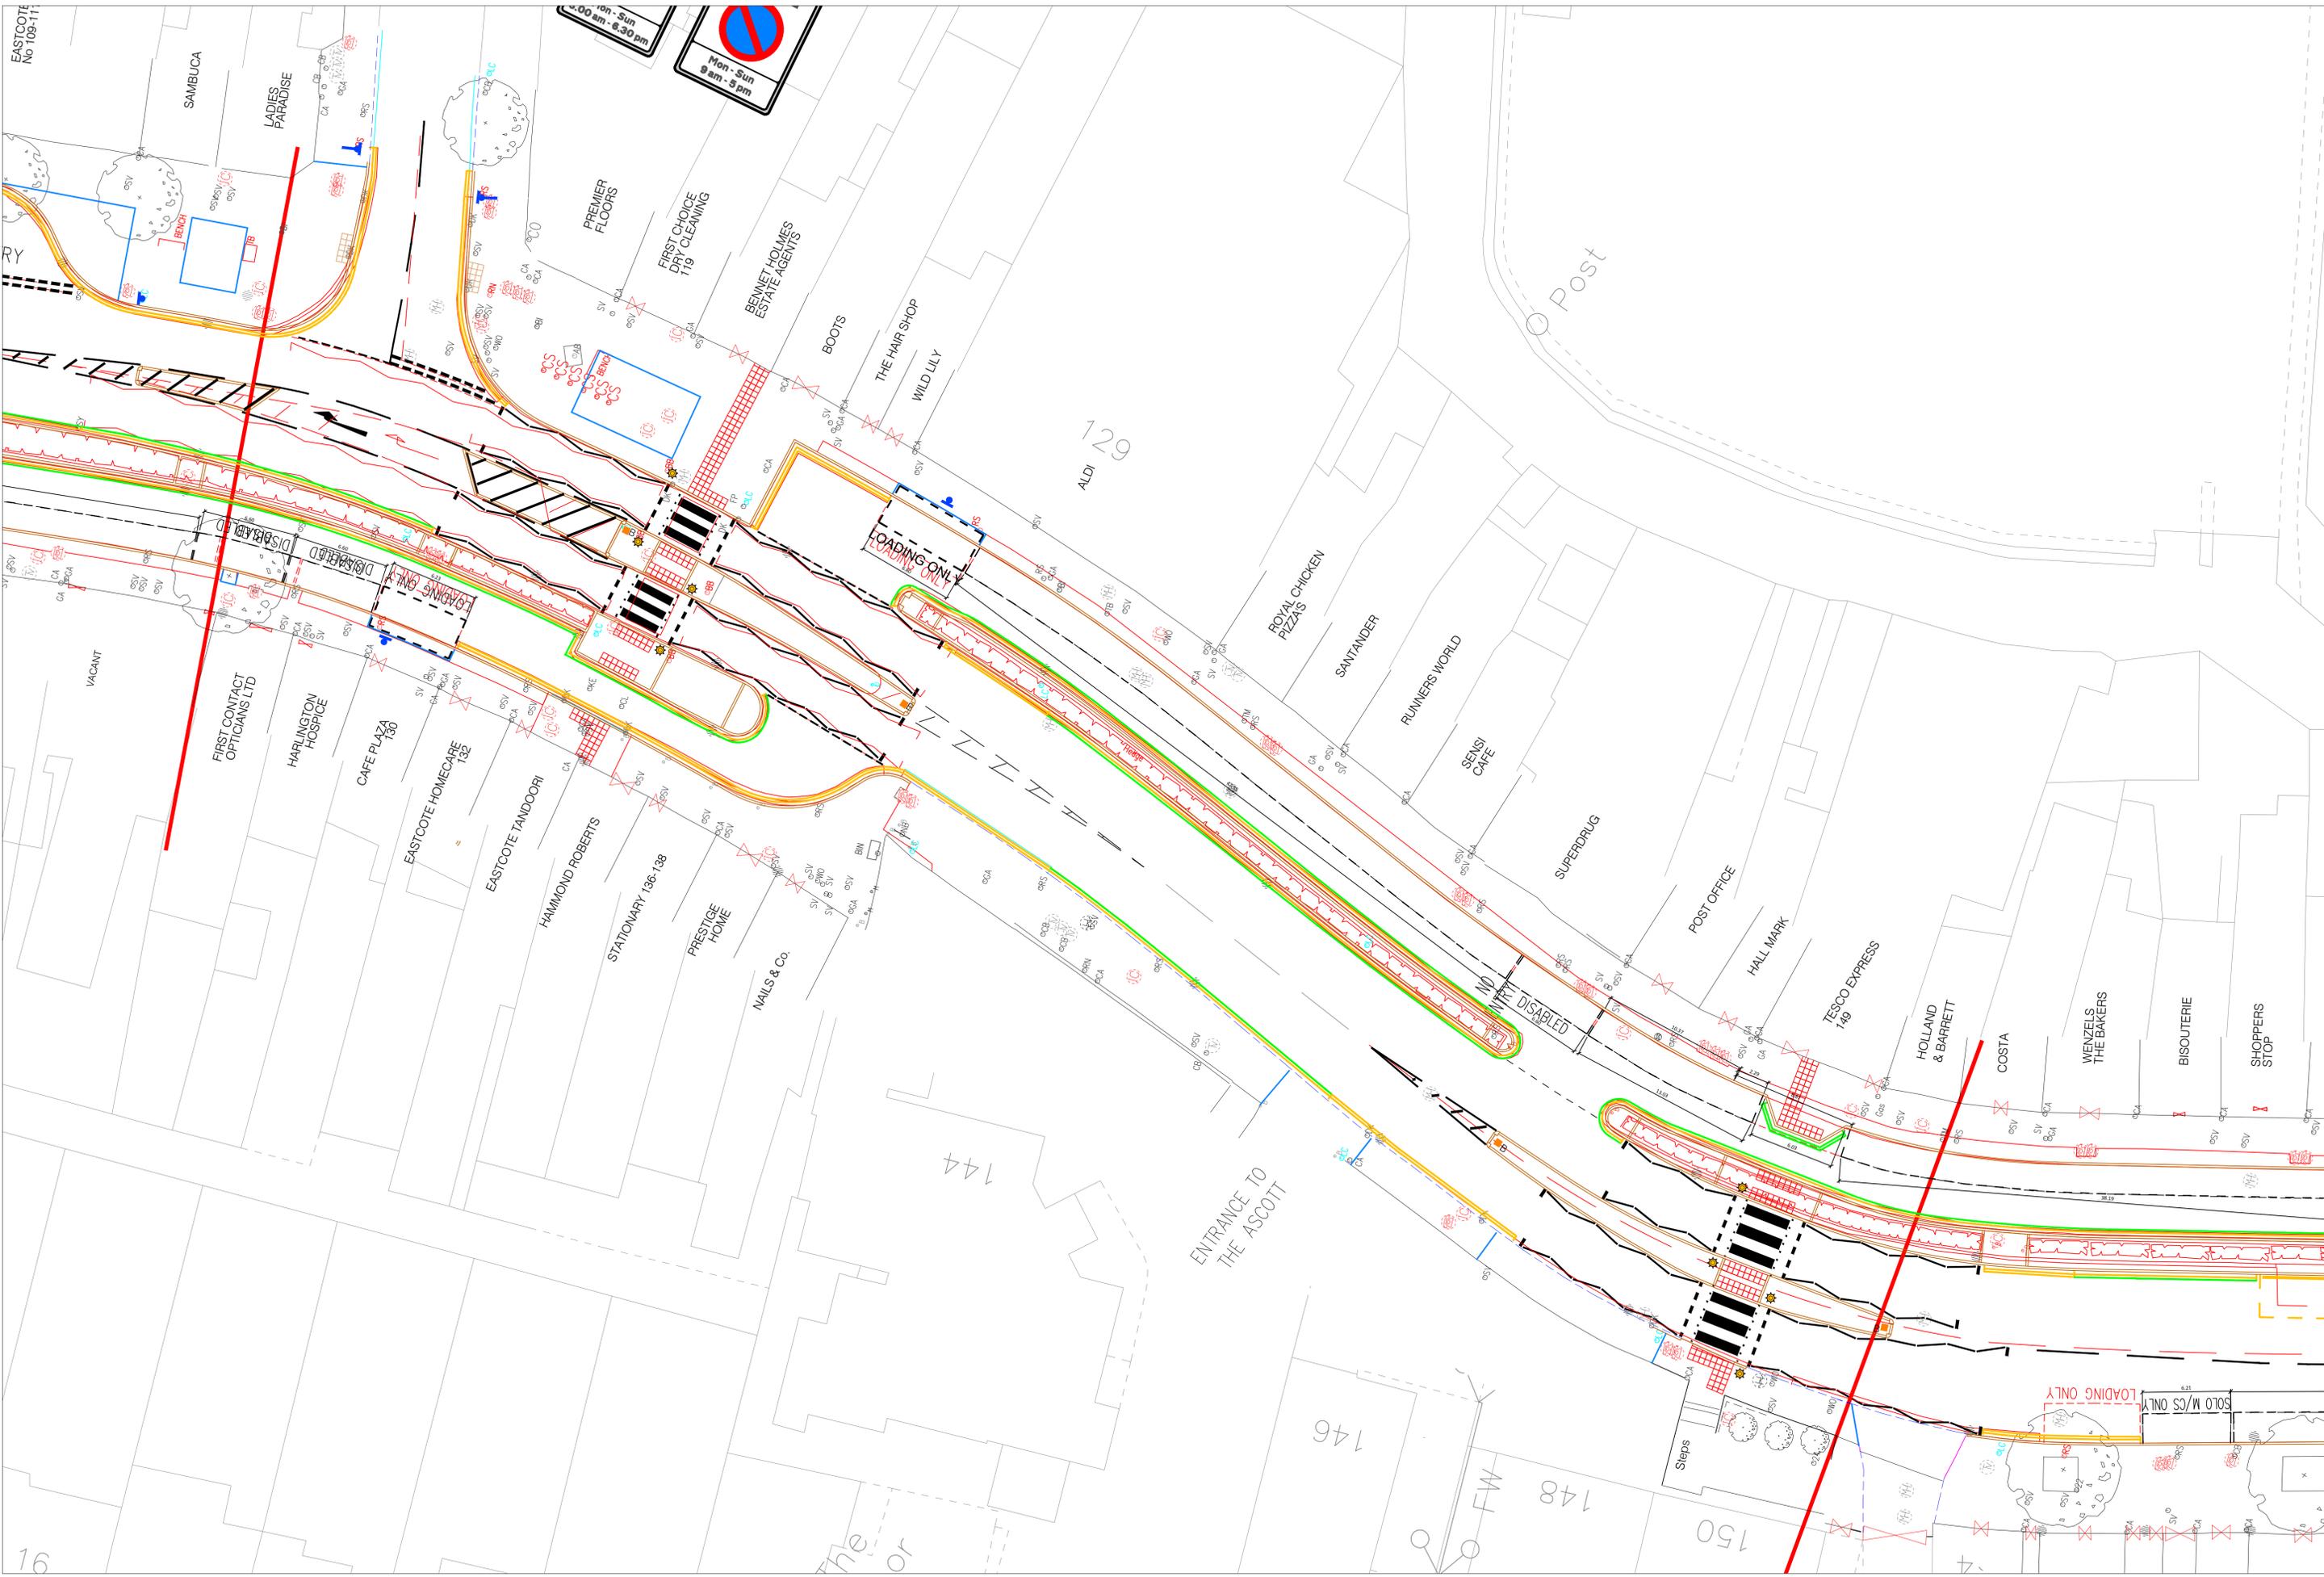

DEANE CROFT ROAD

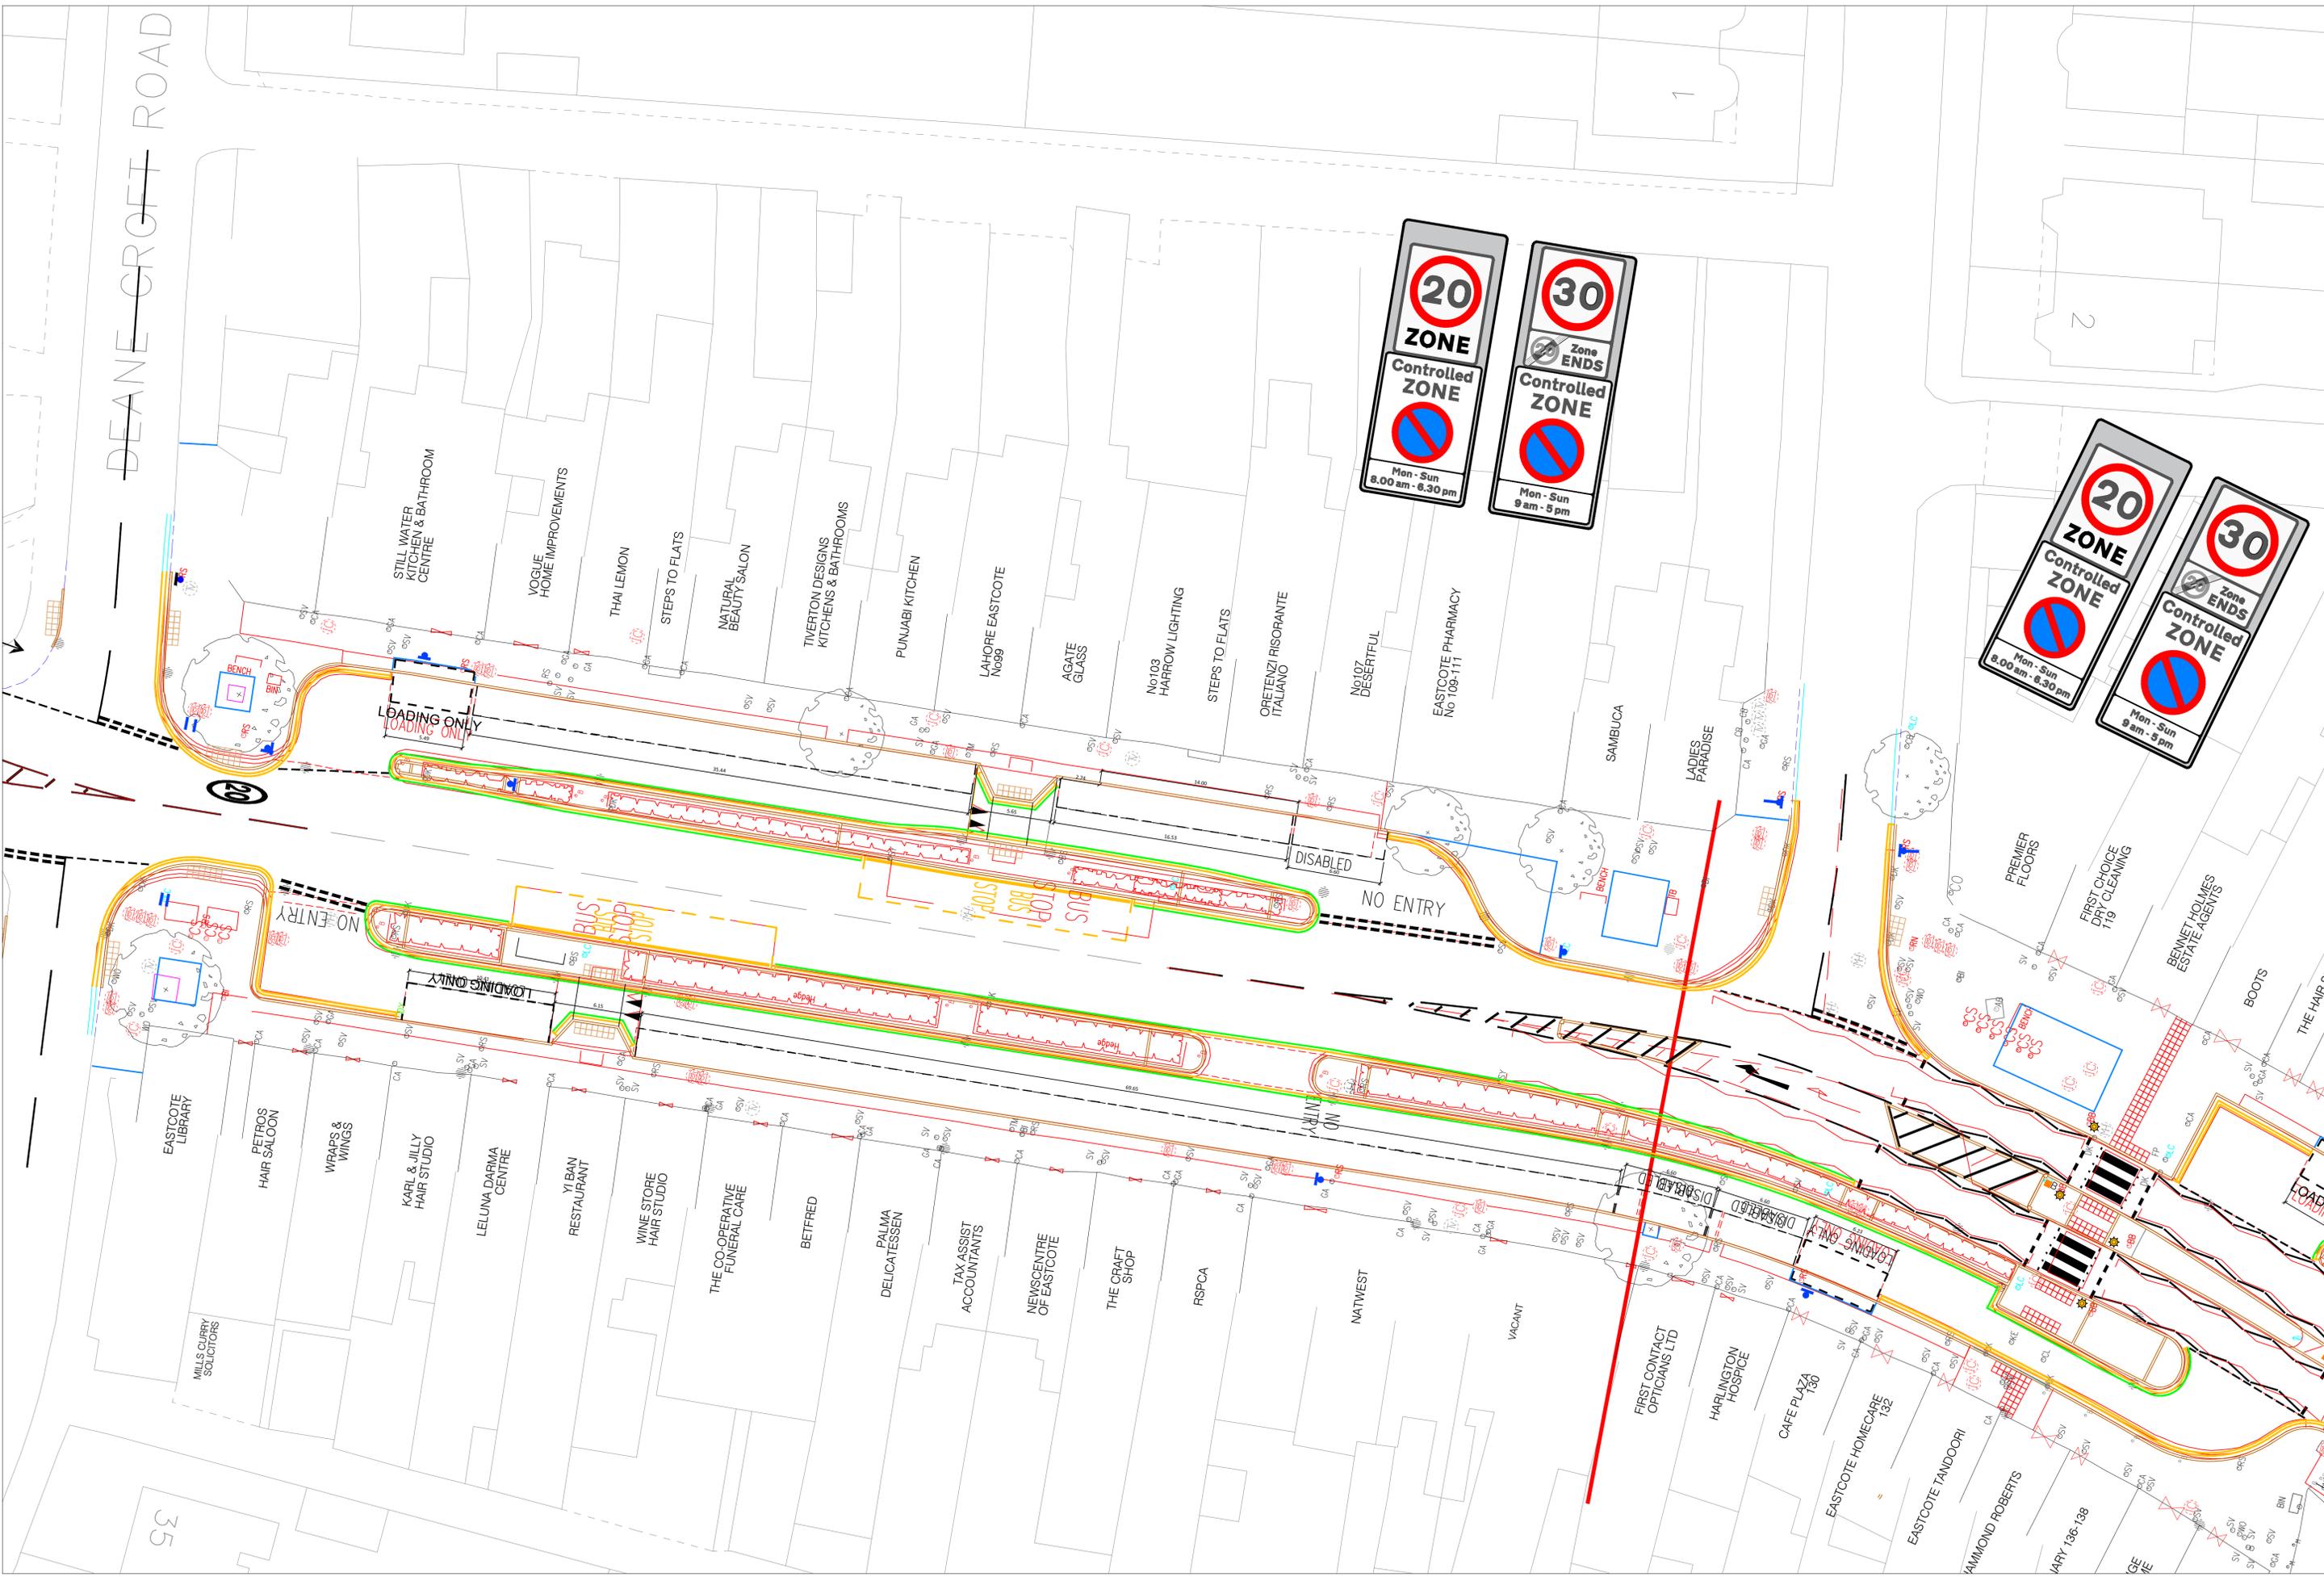

20
ZONE
Controlled ZONE
Mon - Sun
8.00 am - 6.30 pm

30
Zone ENDS
Controlled ZONE
Mon - Sun
9 am - 5 pm

20
ZONE
Controlled ZONE
Mon - Sun
8.00 am - 6.30 pm

30
Zone ENDS
Controlled ZONE
Mon - Sun
9 am - 5 pm

35

2

LONDON BOROUGH OF HILLINGDON
THE HILLINGDON (WAITING AND LOADING RESTRICTION)
(CONSOLIDATION) ORDER 1994 (AMENDMENT) ORDER 2018
THE HILLINGDON (FREE PARKING PLACES) (DISABLED PERSONS)
TRAFFIC ORDER 2015 (AMENDMENT) ORDER 2018
THE HILLINGDON (ON-STREET PARKING PLACES) (RUISLIP LIDO)
(RESIDENTS ZONE RL2) ORDER 2018
THE HILLINGDON (ON STREET PARKING PLACES) (ICKENHAM)
(RESIDENTS) ZONES IC & IC2 (AMENDMENT) ORDER 2018
THE HILLINGDON (ON STREET PARKING PLACES) (NORTHWOOD)
(RESIDENTS) ZONE N ORDER 2015 (AMENDMENT) ORDER 2018
THE HILLINGDON (UXBRIDGE SOUTH) (ZONE U5)
(ON STREET PARKING PLACES) ORDER 2007 (AMENDMENT) ORDER 2018
THE HILLINGDON (HILLINGDON HOSPITAL) (RESIDENTS ZONE HH)
(ON STREET PARKING PLACES) (CONSOLIDATION) ORDER 2017 (AMENDMENT) ORDER 2018
THE HILLINGDON (ON STREET PARKING PLACES)
(SOUTH RUISLIP) (RESIDENTS) ZONES SR & SR2 (AMENDMENT) ORDER 2018

Hillingdon Council gives notice that it proposes to make these Orders which will:

1. Propose the following changes to the Ruislip Lido Parking Management Scheme Zone RL2 previously advertised on the 6th December 2017:

- i) Make all of Lakeside Close, Ruislip a permit holders parking past this point scheme.
- ii) Propose an additional permit holder parking place outside No. 29 Reservoir Road, Ruislip.

2. Install blue badge disabled parking bays at the following locations:

- i) Outside No. 32 Warwick Road, West Drayton.
- ii) Outside No. 157 Herlwyn Avenue, Ruislip.

3. Remove the following redundant blue badge disabled parking bays:

- i) Outside No. 3 Gledwood Gardens, Hayes.
- ii) Outside No. 9 Mill Close, West Drayton.
- iii) Outside No. 114 Exmouth Road, Ruislip.
- iv) Outside No. 5 St Peter Road, Cowley.

4. Remove the following sections of permit holder parking places to facilitate the installation of new vehicle crossings:

- i) Removal of the entire Zone IC2 parking place outside No. 10 Clovelly Close, Ickenham, replace with 'Monday to Friday 9am to 5pm' waiting restrictions.
- ii) Removal of part of the Zone IC2 parking place outside No. 71 Glebe Avenue, Ickenham, replace with 'Monday to Friday 9am to 5pm' waiting restrictions.
- iii) Removal of the entire Zone U5 parking place outside No. 5 Nursery Way, Uxbridge, replace with 'Monday to Friday 9am to 5pm' waiting restrictions.
- iv) Removal of part of the Zone N parking place outside No. 62 Chester Road, Northwood, replace with 'Monday to Friday 1pm to 2pm' waiting restrictions.
- v) Removal of part of the Zone HH parking place outside No. 11 Ashwood Avenue, Hillingdon replace with 'Monday to Friday 9am to 5pm' waiting restrictions.

5. Establish permit parking places (operational between 'Monday to Friday 9am and 5pm') in which a vehicle may be left during the permitted hours if it displays a valid Zone SR permit in the roads set out in the Schedule to this notice below.

6. Impose waiting restrictions operational between 'Monday to Friday 9am and 5pm' with sections of double yellow lines to prevent obstructive parking in the roads set out in the Schedule to this notice below.

RESIDENTS PERMITS - £0 - 1st vehicle, all subsequent - £40 per annum.

VISITORS VOUCHERS - First book of 10 per household per annum-free. £5 - per book of 10 thereafter.

Copies of the notice of proposals, proposed Orders together with full details, plans and the Council's statement of reasons for the proposals can be seen at Ickenham, Northwood, Ruislip, Ruislip Manor, South Ruislip, Uxbridge, West Drayton, Yeading and Yiewsley libraries and by appointment at, Civic Centre, Uxbridge during normal office hours until 4th April 2018. Further information can be obtained by telephoning Residents Services on 01895 277006. If you wish to comment on, or object to the proposals please write by 4th April 2018, stating grounds for objection and your home address to Transport & Projects, Residents Services, Civic Centre, Uxbridge, Middlesex UB8 1UW quoting reference 3N/04/KU/CH/14/03/18. Dated this the 14th day of March 2018.

JEAN PALMER,

Deputy Chief Executive & Corporate Director of Residents Services.

SCHEDULE

PROPOSED EXTENSION TO THE SOUTH RUISLIP PARKING MANAGEMENT SCHEME

VICTORIA ROAD, RUISLIP - Between the junction of West Mead to the junction with Manningtree Road.
WEST MEAD, RUISLIP - Between the junction with Victoria Road to the junction with Melthorne Drive.


STATEMENT OF REASONS

The proposed amendments to the previously advertised Ruislip Lido Parking Management Scheme have will enable residents to maximise the benefits that the scheme provides.

The proposed disabled parking bays are intended to benefit disabled people by providing parking bays for the sole use of "blue badge" holders. Redundant bays will be removed to provide more parking for residents and their visitors.

The proposed removal of parts of existing permit holder parking place are intended to provide clear access to new off-street parking areas being created.

The proposed extension to the South Ruislip Parking Management Scheme is intended to prevent all day non-residential parking and help promote road safety.

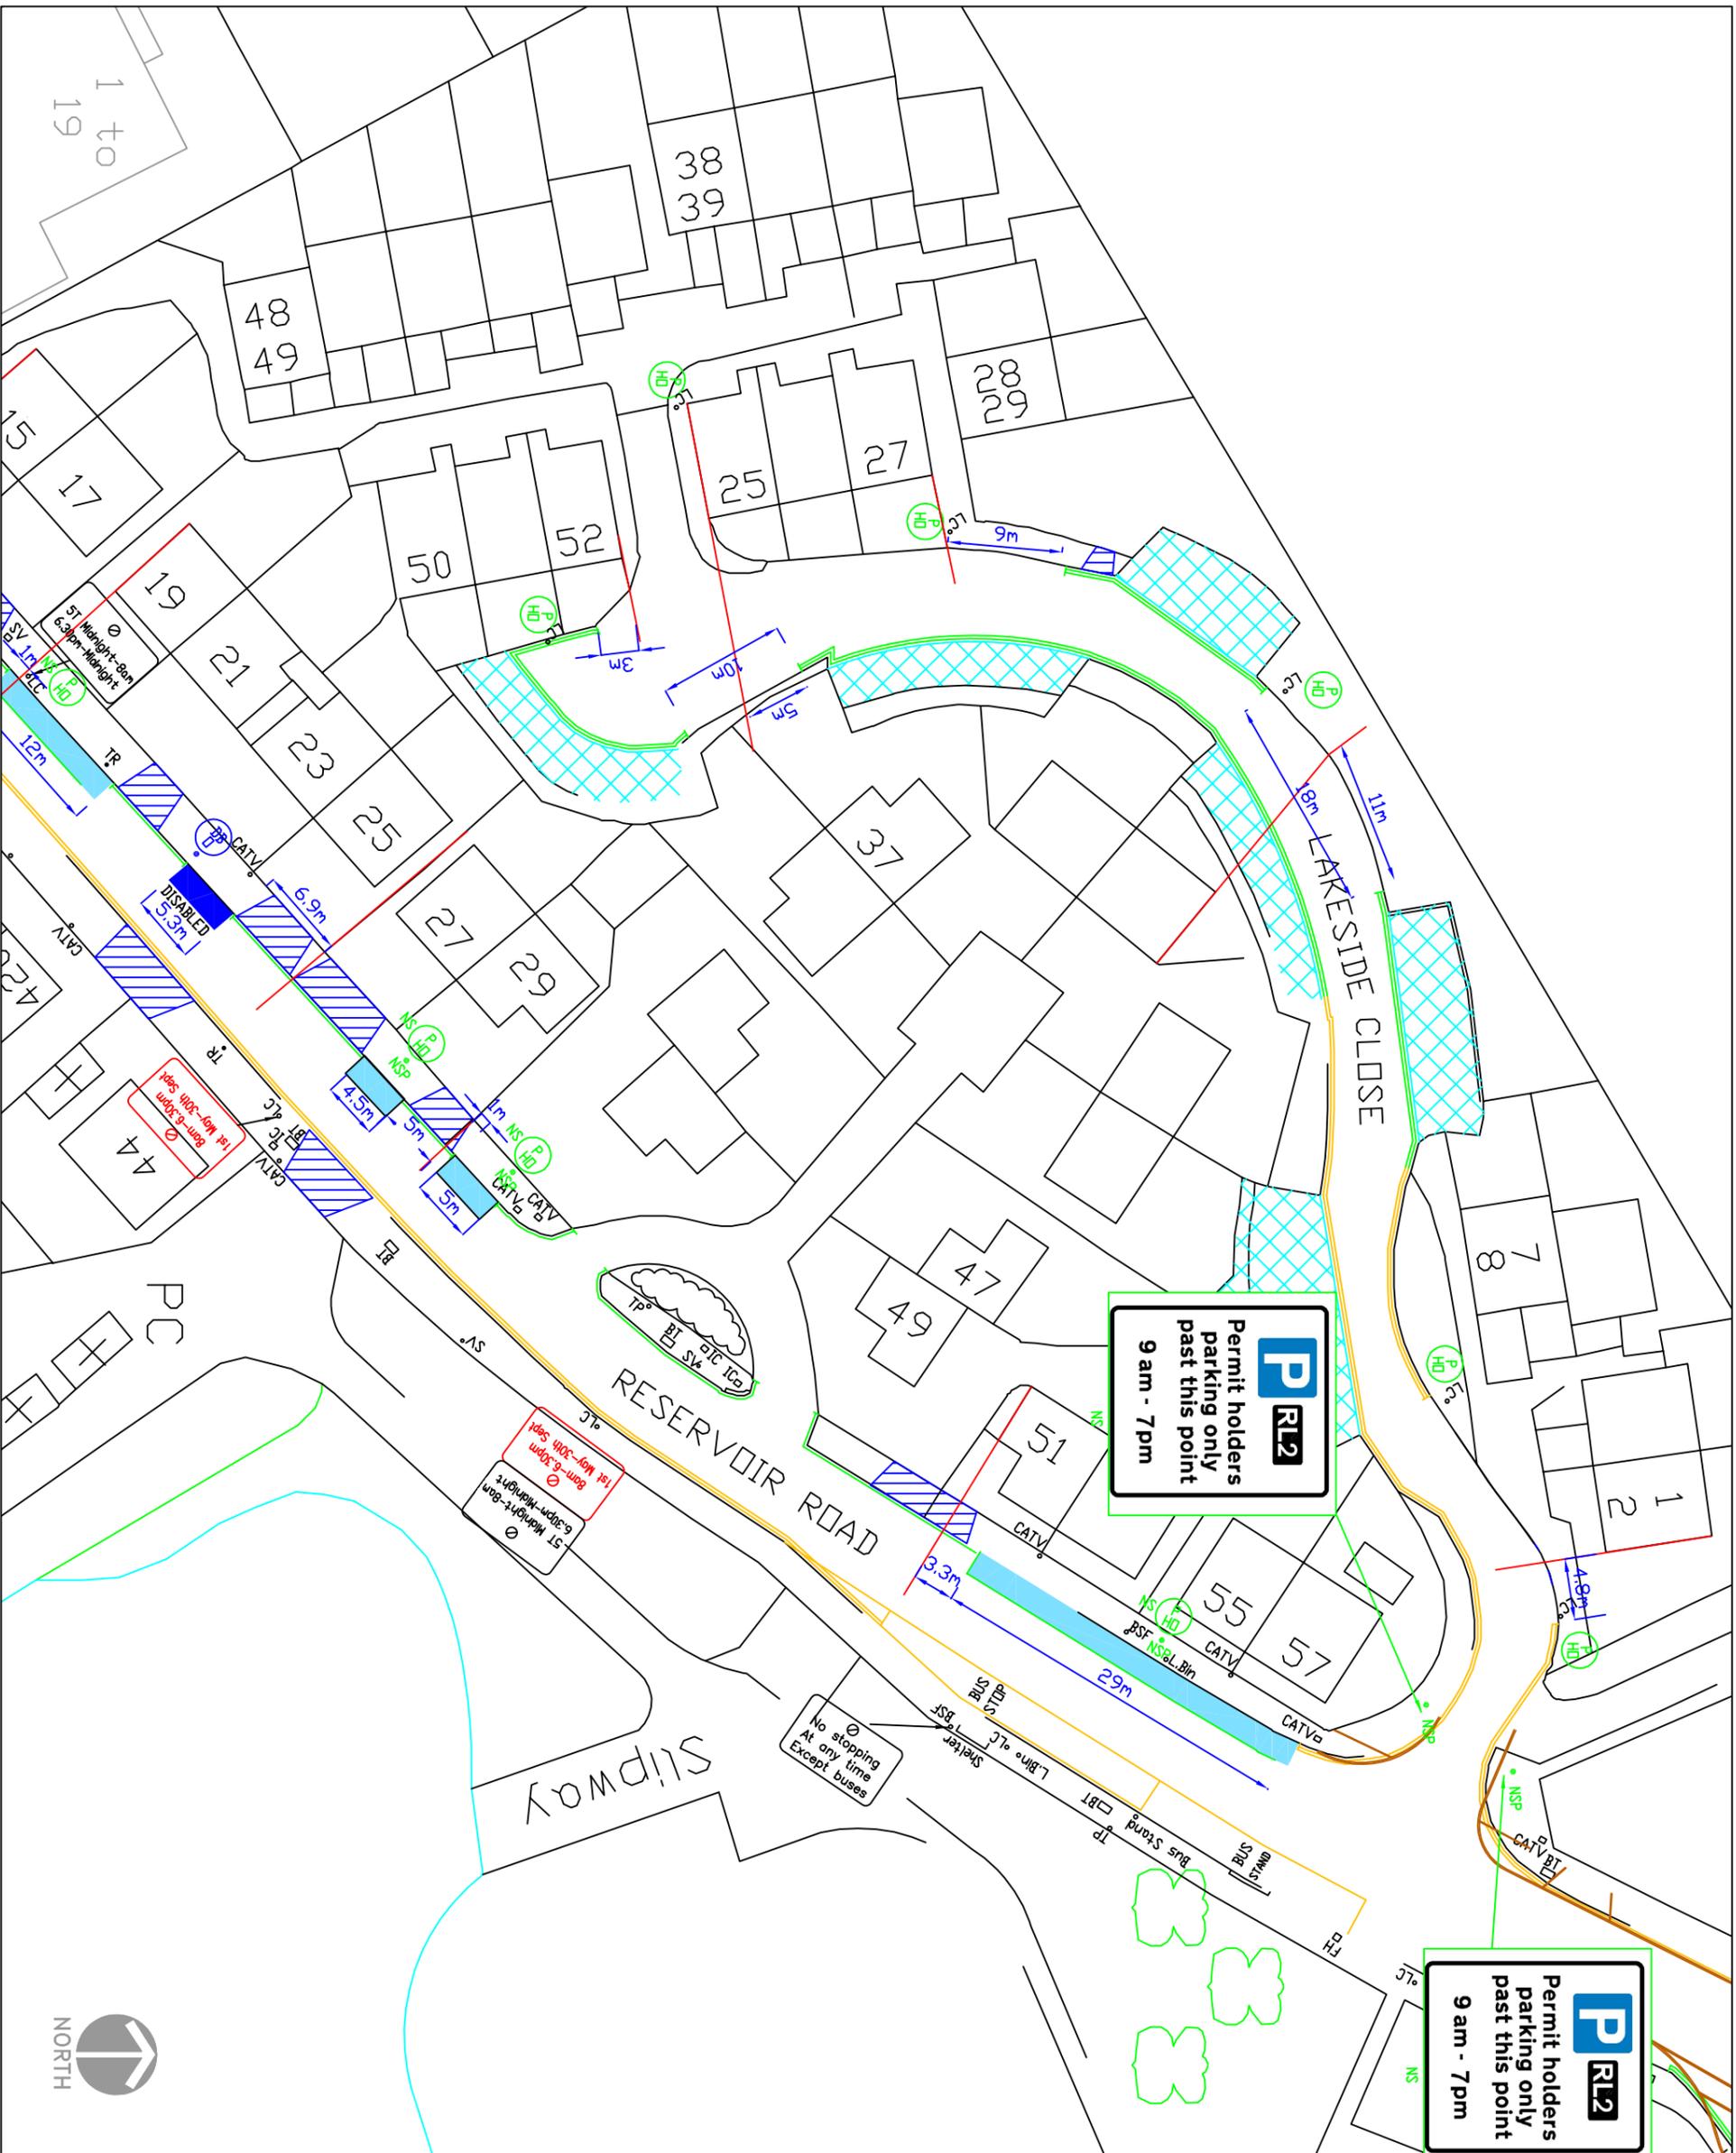

P R12
 Permit holders
 parking only
 past this point
 9 am - 7 pm

P R12
 Permit holders
 parking only
 past this point
 9 am - 7 pm

- KEY**
- EXISTING YELLOW LINE
 - BURN OFF ROAD MARKING
 - PROPOSED SINGLE YELLOW LINE
 - PROPOSED DOUBLE YELLOW LINE
 - PERMIT HOLDER ONLY BAY
 - DISABLED BAY
 - CROSSOVER
 - SIGNPOST
 - NEW SIGNPOST
 - NSP
 - OLC
 - LAMP COLUMN
 - PERMIT HOLDER ONLY SIGN
 - DISABLED PARKING BAY SIGN
 - ZONE ENTRY SIGN
 - ZONE EXIT SIGN
 - REMOVE SIGN

This map is based upon Ordnance Survey material with the permission of Ordnance Survey on behalf of the Controller of Her Majesty's Stationery Office. Crown copyright. Unauthorised reproduction infringes Crown copyright and may lead to prosecution or civil proceedings.
 London Borough of Hillingdon 100019283 ©2017



TRANSPORT & PROJECTS
 RESIDENTS SERVICES DIRECTORATE
 cmc CENTRE, 4th FLOOR, HIGH STREET, UXTON, OGB 10W
 Tel No. 01895 277049/01895 280976


Proposed
 Parking Management
 Scheme Zone RL2

Revised layout
Lakeside Close

Scale	NTS	Designed	SA	Drawn	RC	Date	28/11/17
-------	-----	----------	----	-------	----	------	----------



Proposed removal of part of the permit holder parking place outside No. 11 Ashwood Avenue, Hillingdon. Replace with 'Monday to Friday 9am to 5pm' waiting restrictions.

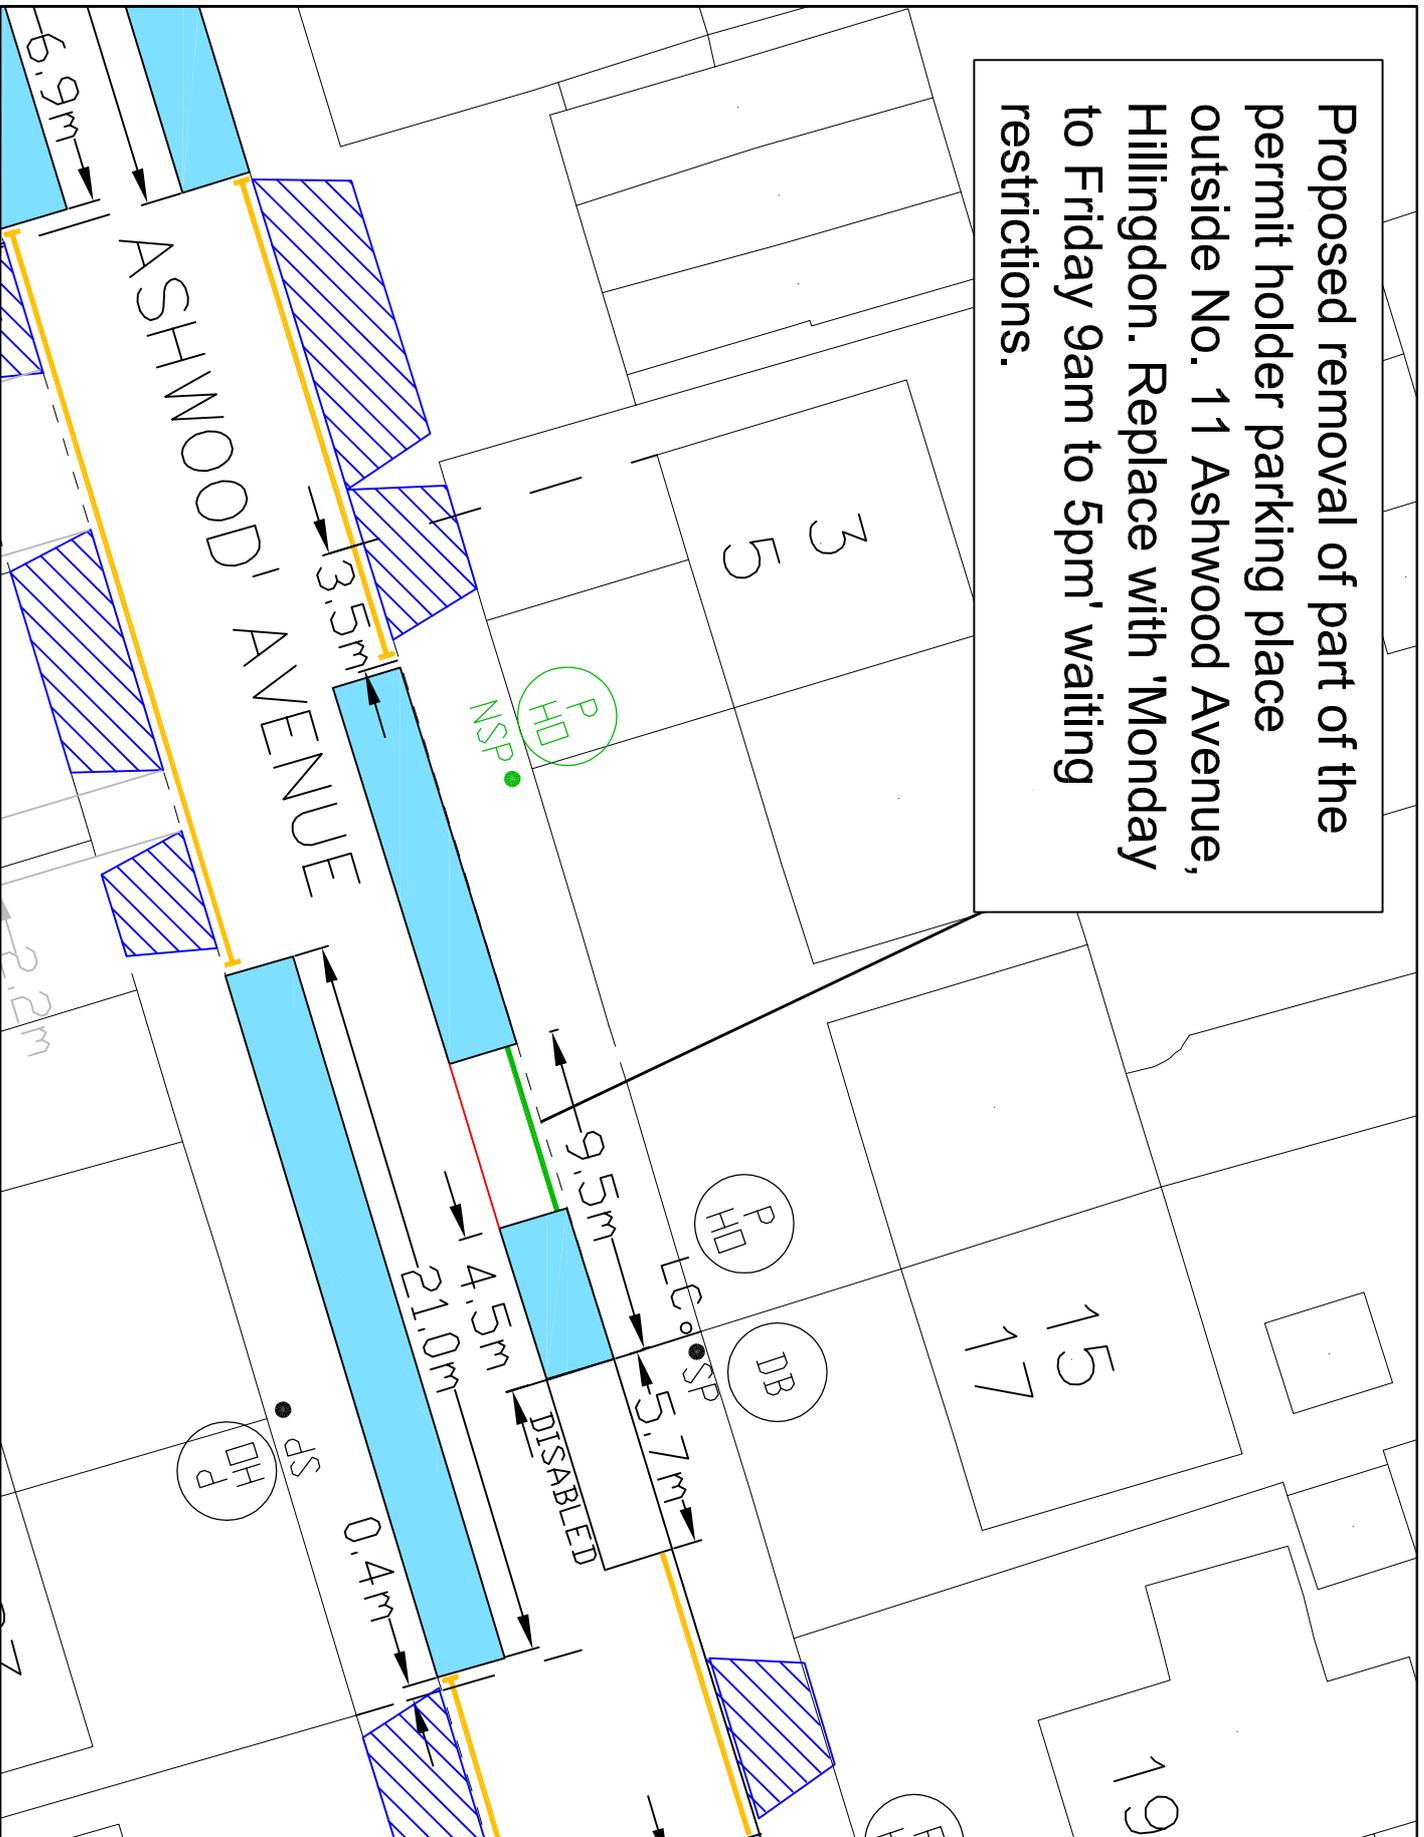

KEY	
	EXISTING YELLOW LINE
	BURN OFF ROAD MARKING
	PROPOSED SINGLE YELLOW LINE
	PERMIT HOLDER ONLY BAY
	CROSSOVER
	SP SIGNPOST
	NSP NEW SIGNPOST
	OLC LAMP COLUMN
	PERMIT HOLDER SIGN

This map is based upon Ordnance Survey material with the permission of Ordnance Survey on behalf of the Controller of the Map. It is a Secondary Copy of the Ordnance Survey copyright and may be used for reproduction or other proceedings.

London Borough of Hillingdon 100019283 ©2018




TRANSPORT & PROJECTS
RESIDENTS SERVICES DIRECTORATE
ONE CENTRE 44/05, MAIN STREET, URBAN, UB8 3JW
Tel No. 01895 27100/01895 258716

11 Ashwood Avenue, Hillingdon

New vehicle crossing amends

Scale: 1:500 (a4) From: 14/02/18

Appendix F

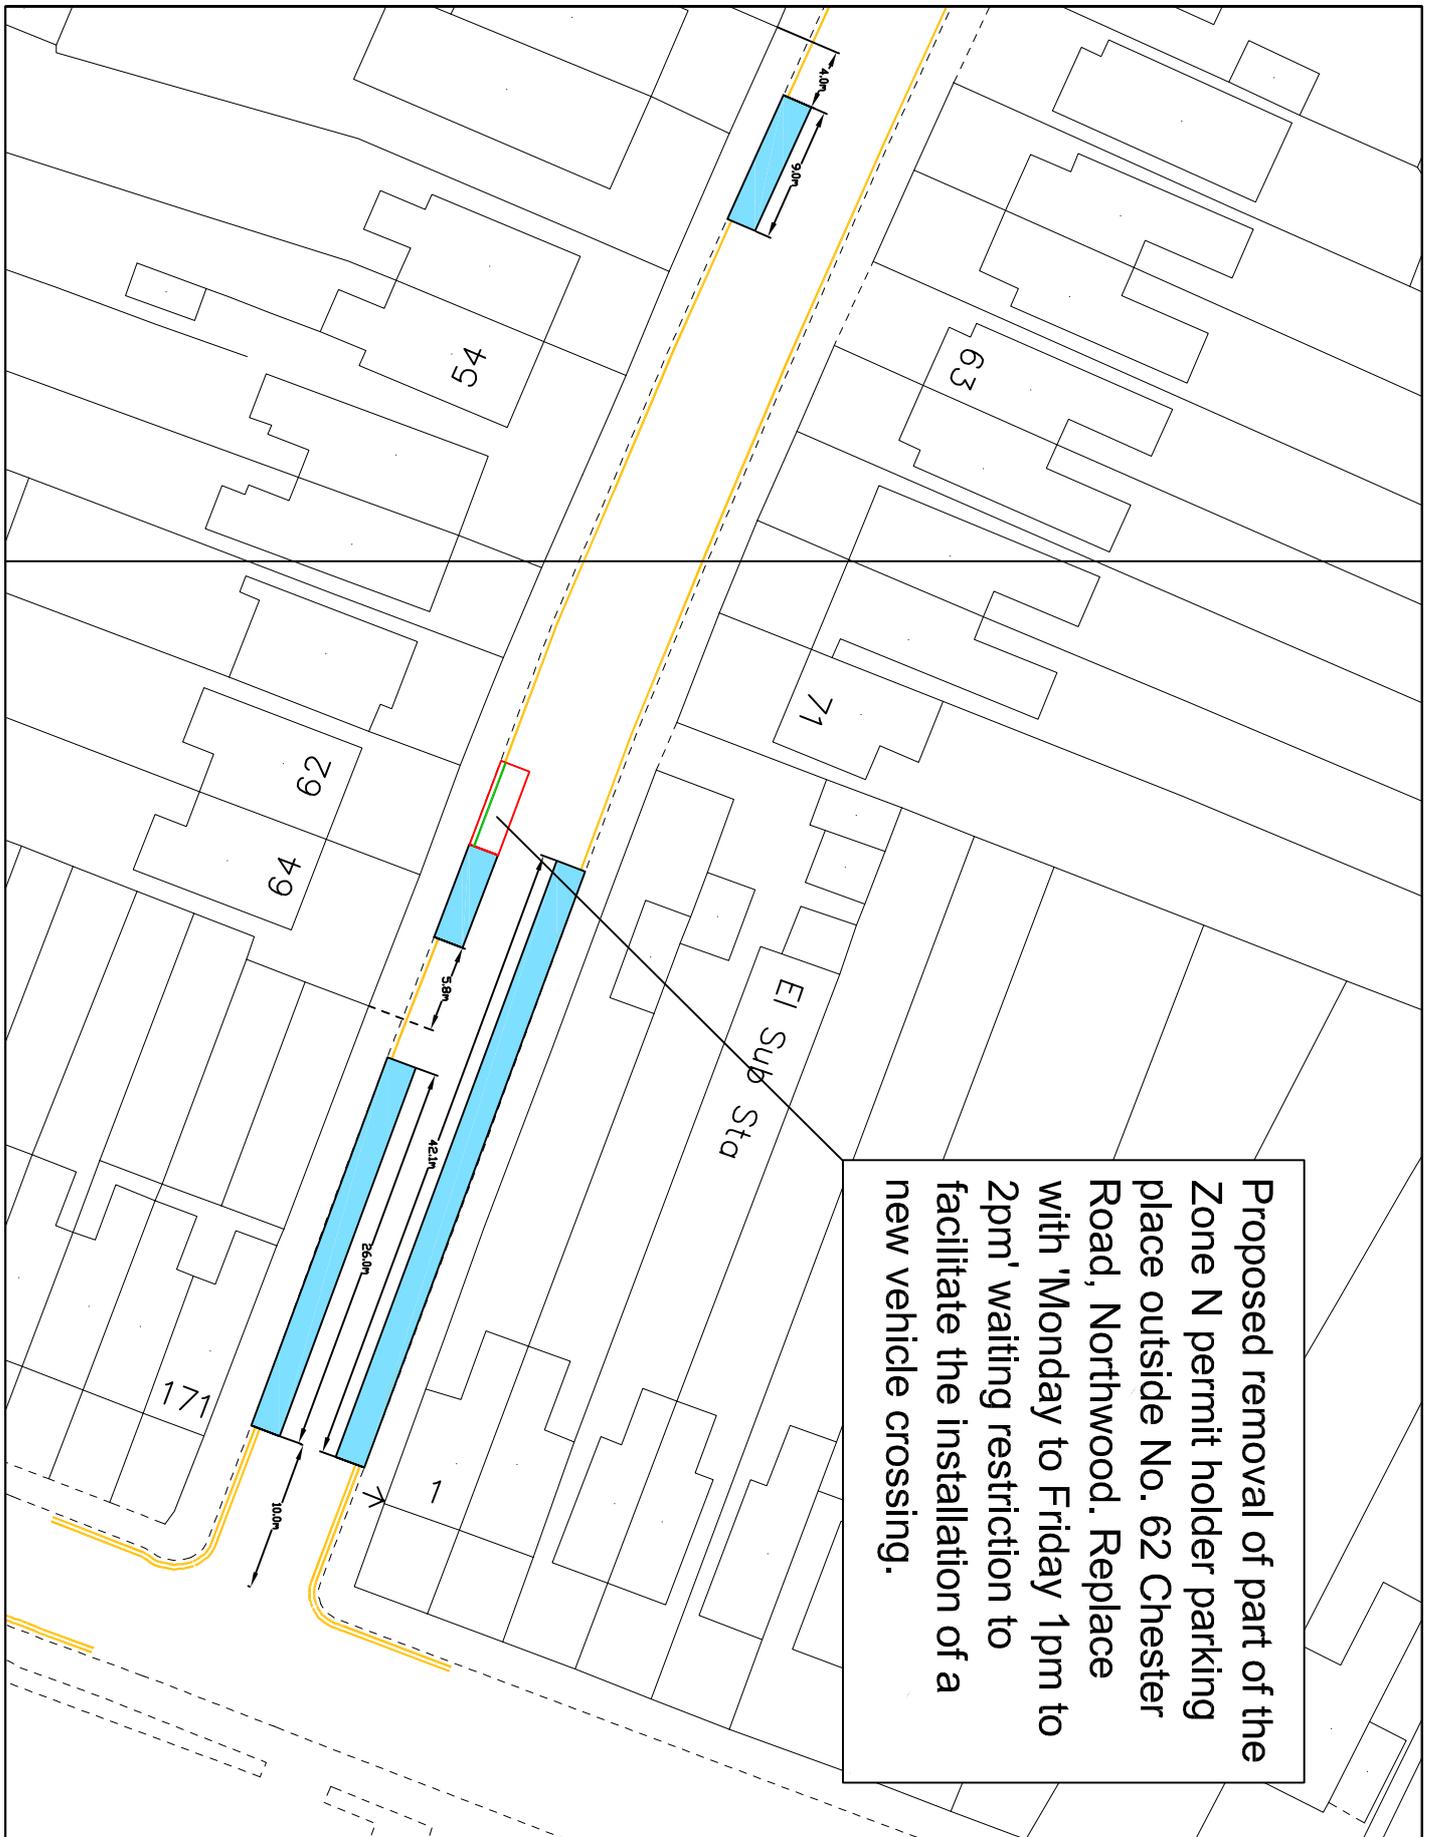

Proposed removal of part of the Zone N permit holder parking place outside No. 62 Chester Road, Northwood. Replace with 'Monday to Friday 1pm to 2pm' waiting restriction to facilitate the installation of a new vehicle crossing.

- KEY**
- EXISTING YELLOW LINE
 - BURN OFF ROAD MARKING
 - S&T
 - PROPOSED SINGLE YELLOW LINE
 - PERMIT HOLDER ONLY BAY

This map is based upon Ordnance Survey material with the permission of Ordnance Survey on behalf of the Controller of the Map. It is a Secondary Office Map. Ordnance Survey copyright and may lead to prosecution or civil proceedings. London Borough of Hillingdon 100019283 ©2018




TRANSPORT & PROJECTS
RESIDENTS SERVICES DIRECTORATE
 CIVIC CENTRE 44/05, MAIN STREET, UXTON, OX8 1UH
 Tel No: 01895 271000/01895 280710

Description
 Dropped kerb amendments
 No. 62

Scale
 NTS
Date
 From: 14/02/18
 To: 14/02/18

Proposed removal of the permit holder parking place outside No. 5 Nursery Waye, Uxbridge. Replace with 'Monday to Friday 9am to 5pm' waiting restriction to facilitate the installation of a new vehicle crossing.

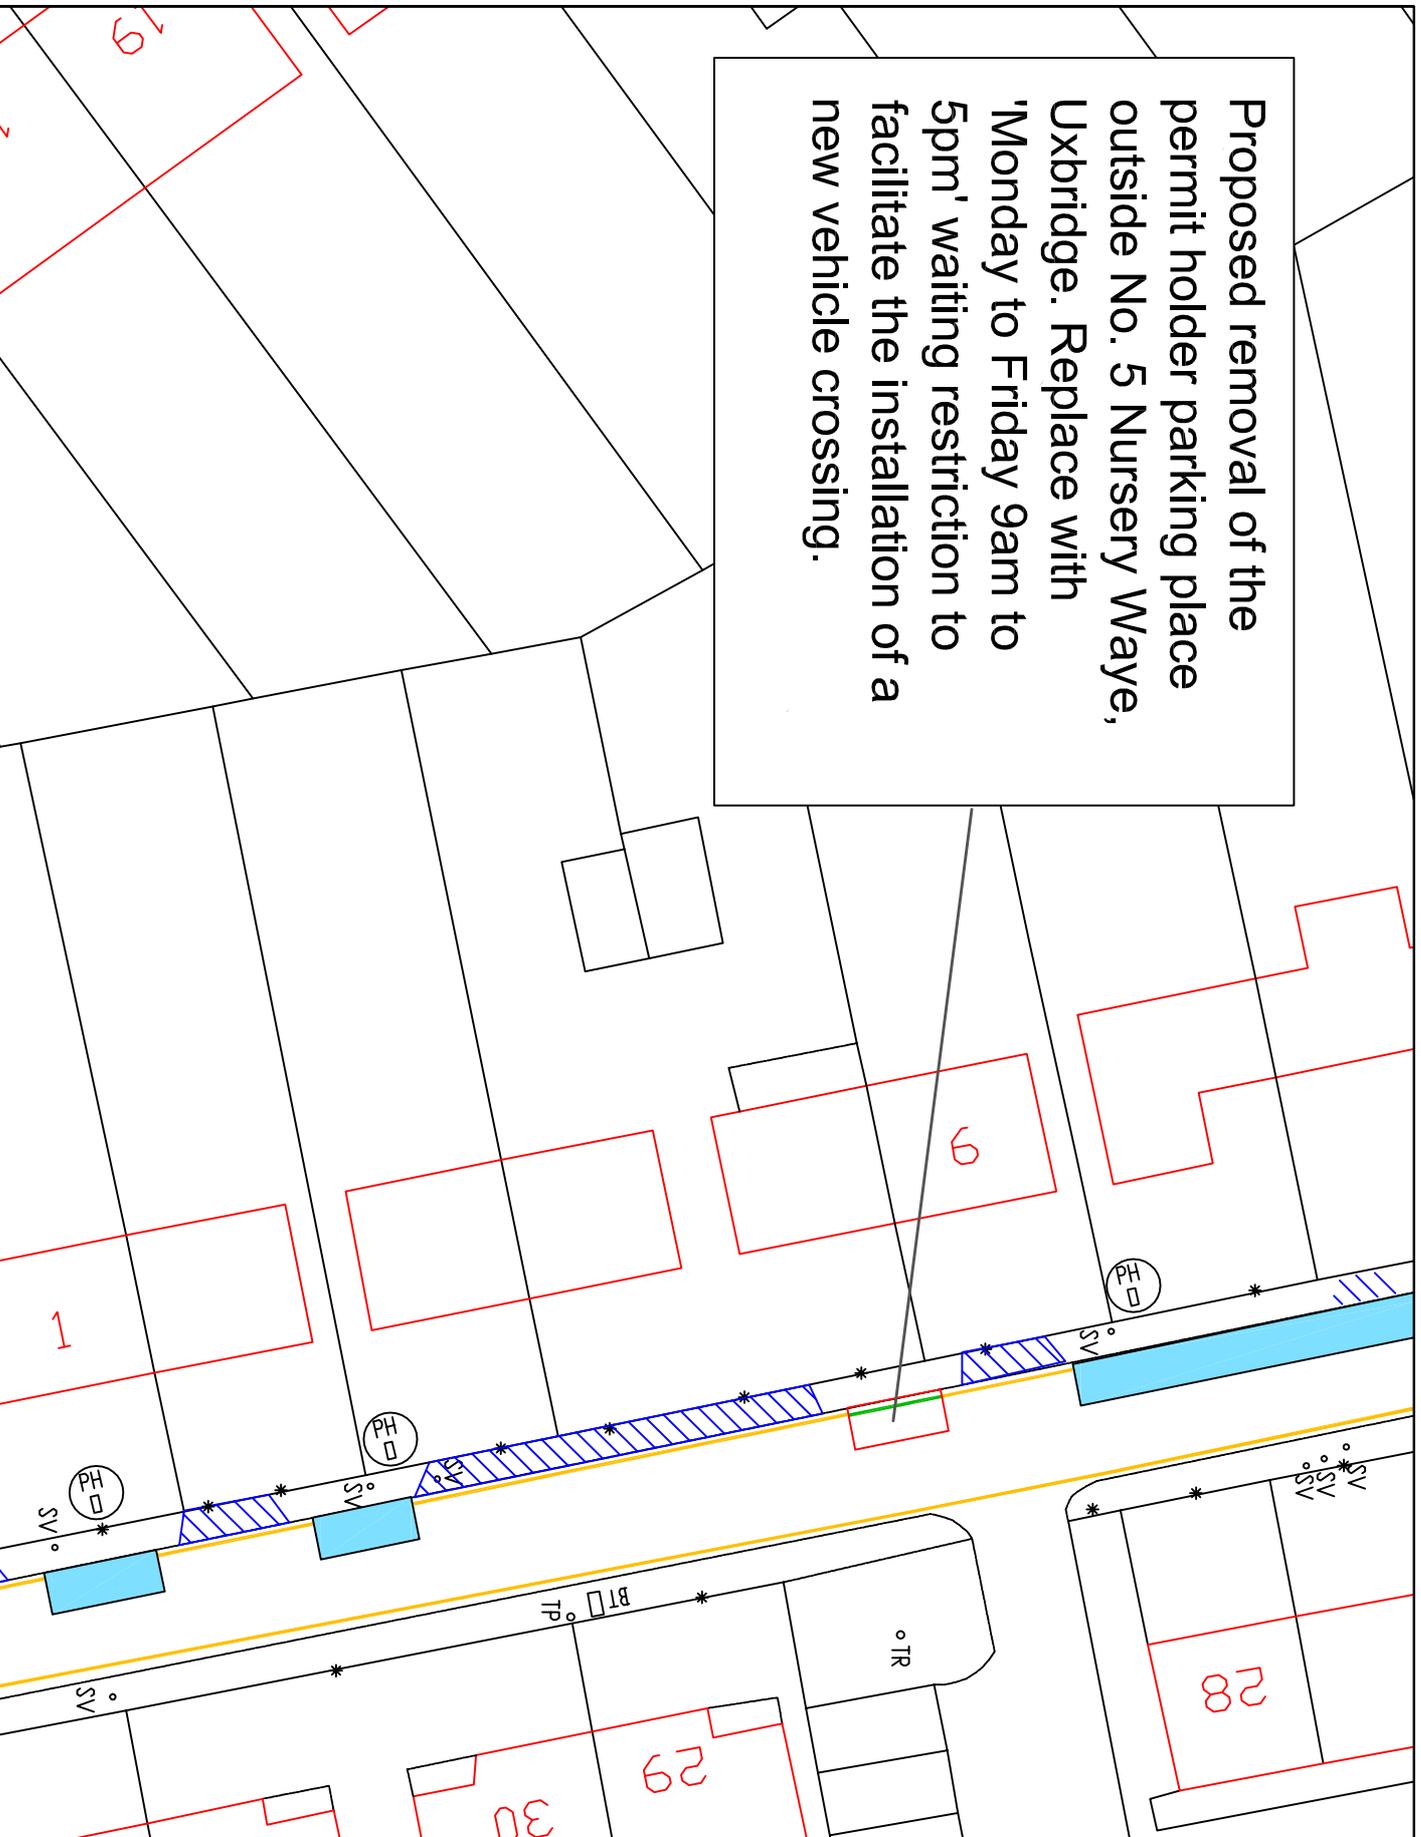

- KEY**
- EXISTING YELLOW LINE
 - BURN OFF ROAD MARKING
 - SMTI
 - PROPOSED SINGLE YELLOW LINE
 - PERMIT HOLDER ONLY BAY
 - SP SIGNPOST
 - LAMP COLUMN
 - PH PERMIT HOLDER SIGN

This plan is based upon Ordnance Survey material with the permission of Ordnance Survey on behalf of the Controller of Her Majesty's Stationery Office. All Crown Copyright. This plan is the property of Hillingdon Council and copyright and may lead to prosecution or other proceedings if reproduced or used in any way without the prior written consent of Hillingdon Council. ©2018 London Borough of Hillingdon 100019283



TRANSPORT & PROJECTS
RESIDENTS SERVICES DIRECTORATE
 CIVIC CENTRE 44/05, MAIN STREET, UXBRIDGE, URB LUX
 TEL: 01895 271000/01895 258076


Project
Nursery Waye, Uxbridge

Description
Proposed amendments outside No. 5 Nursery Waye, Uxbridge

Scale
NTS

Drawn
KU 14/2/18

Proposed removal of part of the permit holder parking place outside No. 71 Glebe Avenue, replace with 'Monday to Friday 9am to 5pm' waiting restrictions.

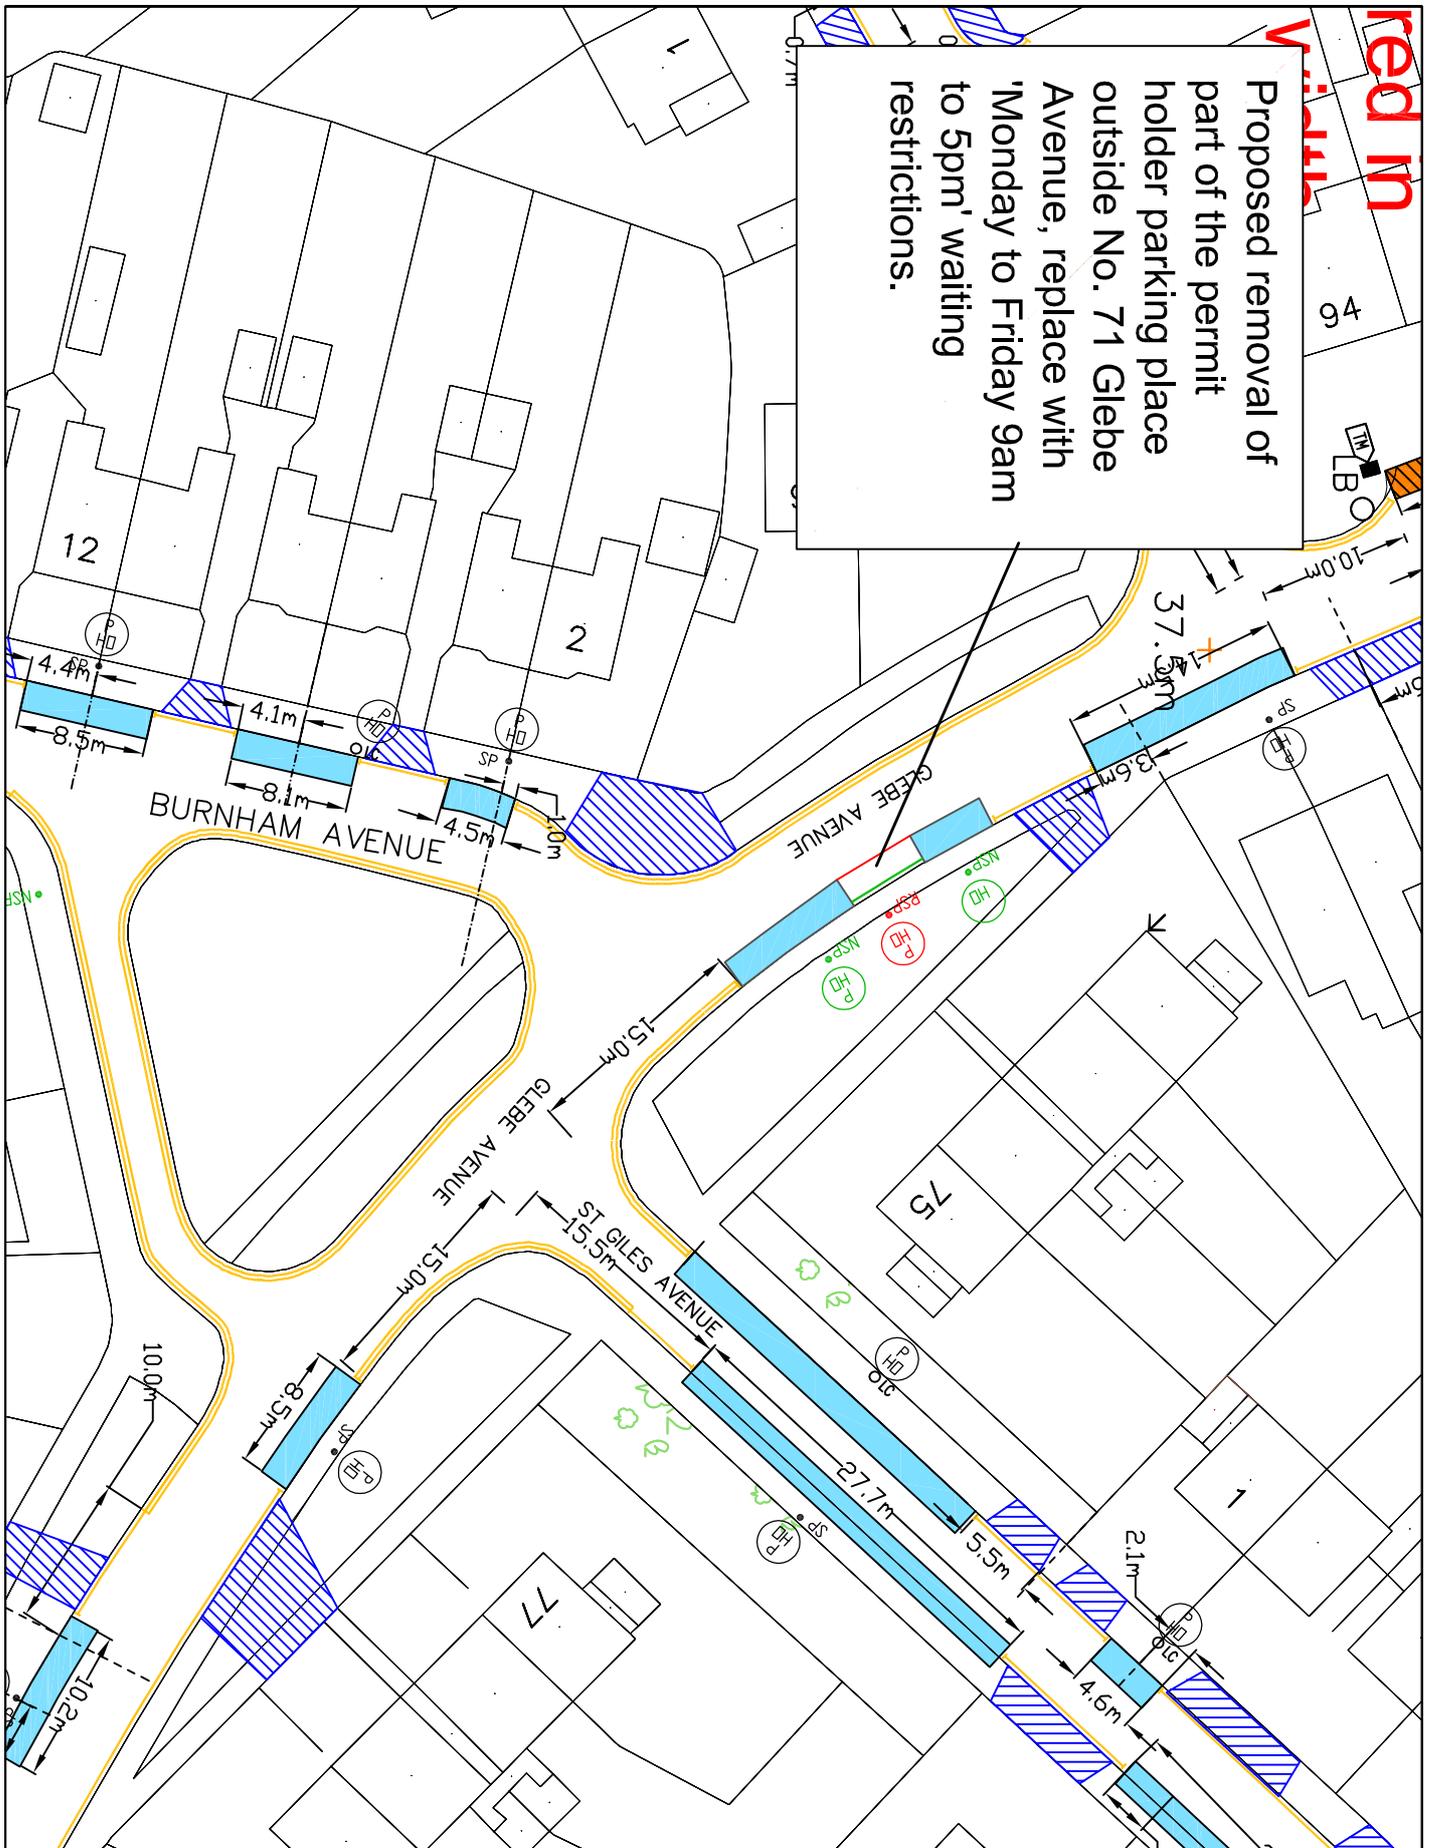

- KEY**
- EXISTING YELLOW LINE
 - BURN OFF ROAD MARKING
 - SMT
 - PROPOSED SINGLE YELLOW LINE
 - PERMIT HOLDER ONLY BAY
 - CROSSOVER
 - SP SIGNPOST
 - NSP REMOVE SIGNPOST
 - OLC LAMP COLUMN
 - PERMIT HOLDER SIGN
 - NSP NEW SIGNPOST

This map is based upon Ordnance Survey material with the permission of Ordnance Survey on behalf of the Controller of Her Majesty's Stationery Office. All rights reserved. Copyright © 2018. Ordnance Survey. All other rights reserved. This map may be used for personal or internal professional purposes only. It may not be reproduced, stored in a retrieval system, or transmitted in any form or by any means, electronic, mechanical, photocopying, recording, or by any information storage or retrieval system, without the prior written permission of Ordnance Survey. Ordnance Survey is a registered trademark of Ordnance Survey Limited. London Borough of Hillingdon 100019283 ©2018



TRANSPORT & PROJECTS
RESIDENTS SERVICES DIRECTORATE
CIVIC CENTRE 44/05, MAIN STREET, UXTON, B98 1UH
Tel No. 01885 271000/01885 280710


Project
No 71 Glebe Avenue, Ickenham

Description
Proposed vehicle crossing

Scale: 1:500 (a4) From: (date/road)
KU 14/2/18

Proposed removal of the permit holder parking place outside No. 10 Clovelly Close, replace with 'Monday to Friday 9am to 5pm' waiting restrictions.

All bays coloured in yellow have a width of 1.8 metres.

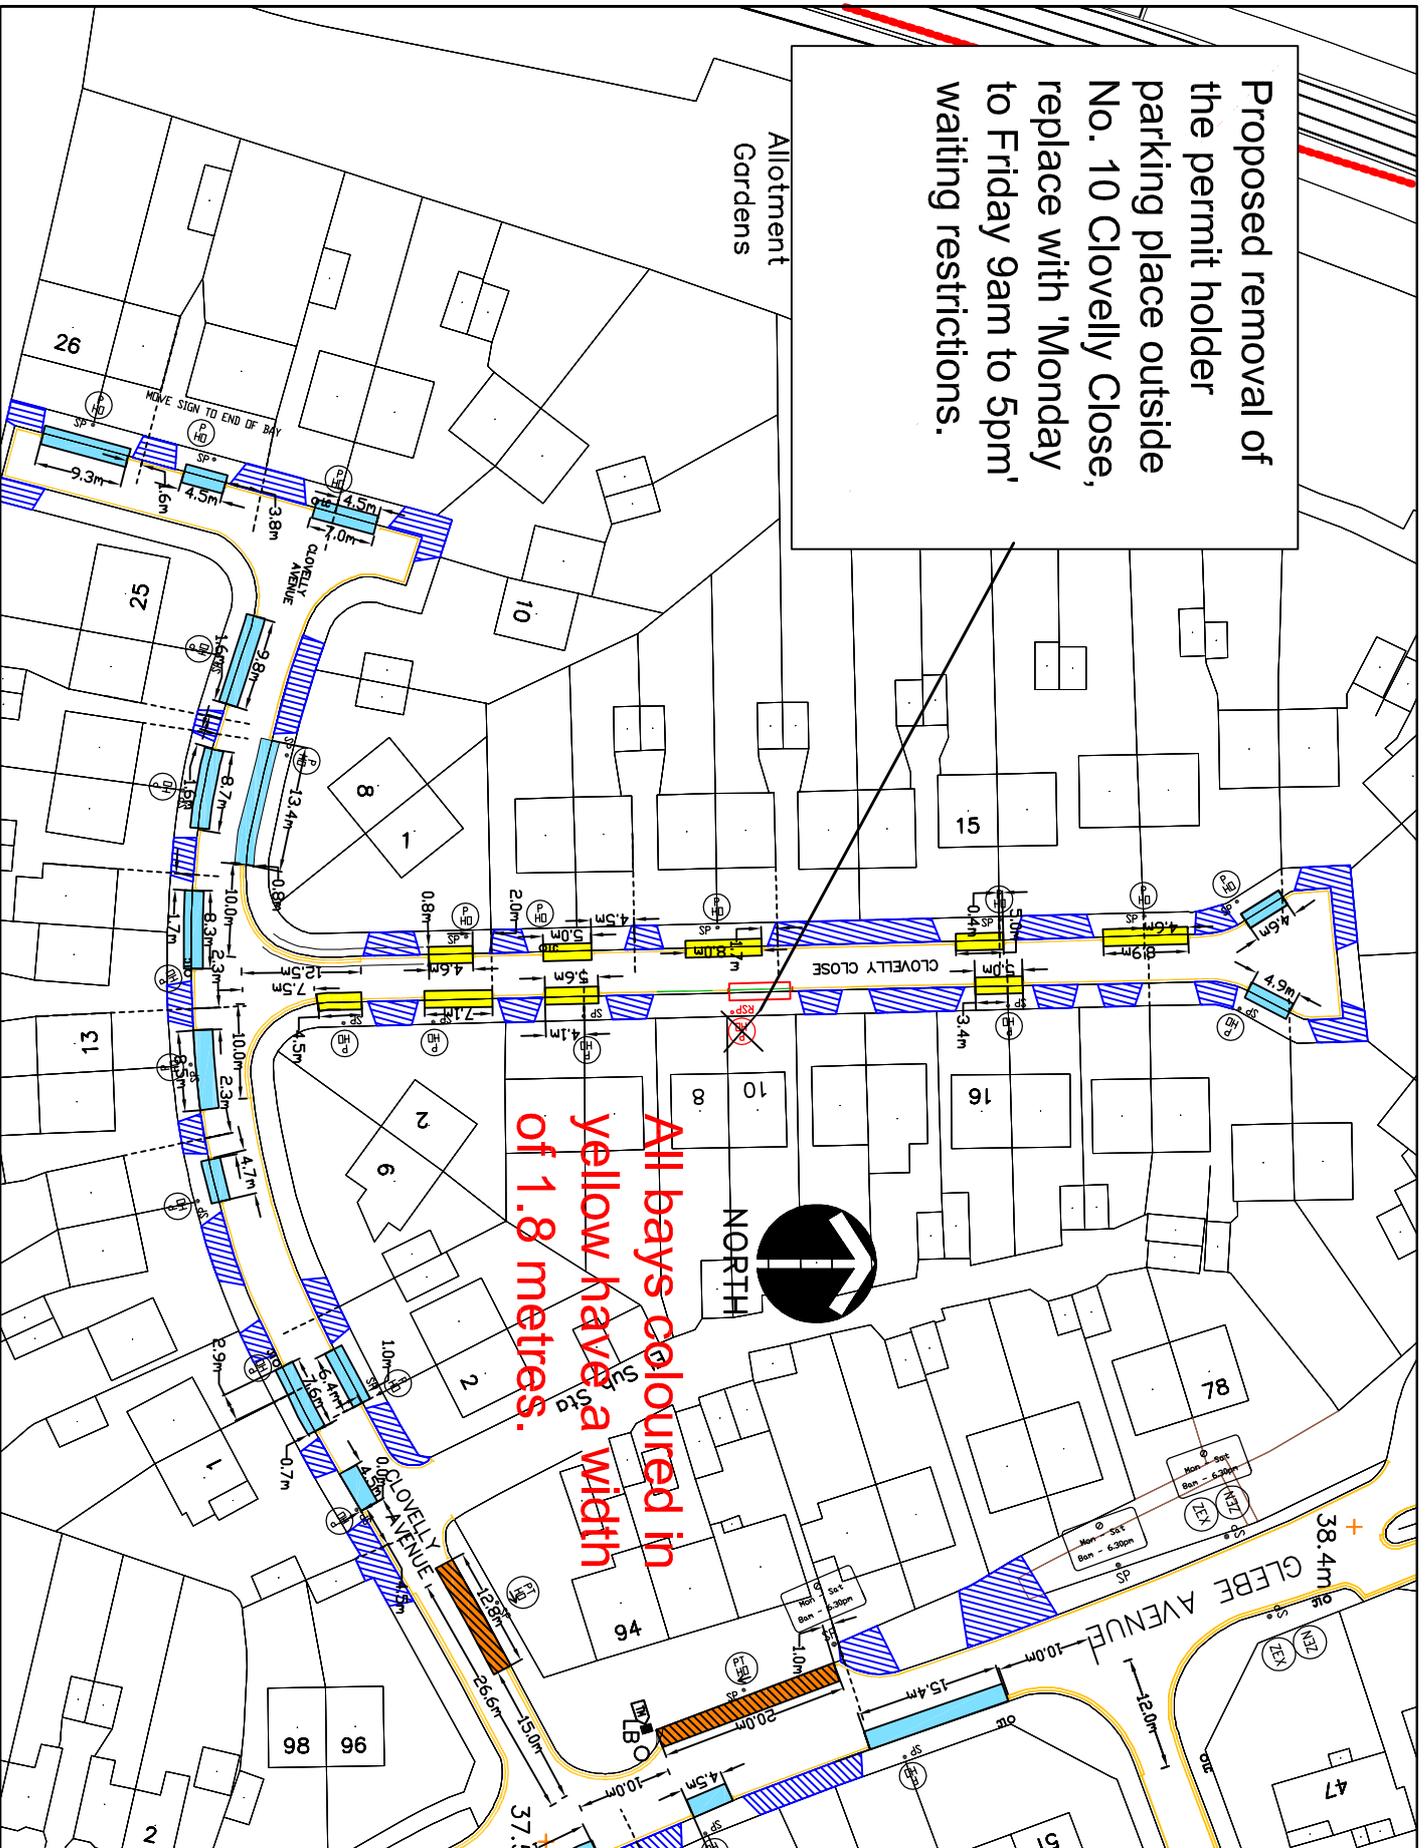

- KEY**
- EXISTING YELLOW LINE
 - BURN OFF ROAD MARKING
 - SHT
 - PROPOSED SINGLE YELLOW LINE
 - PERMIT HOLDER ONLY BAY
 - CROSSOVER
 - SIGNPOST
 - NSP REMOVE SIGNPOST
 - OLC LAMP COLUMN
 - PH PERMIT HOLDER SIGN

This plan is issued under Ordnance Survey's authority with the permission of Ordnance Survey on behalf of the Controller of Her Majesty's Stationery Office. Crown Copyright. All rights reserved. No part of this publication may be reproduced, stored in a retrieval system, or transmitted in any form or by any means, electronic, mechanical, photocopying, recording, or by any information storage or retrieval system, without the prior written permission of Ordnance Survey. © 2018 London Borough of Hillingdon 100019283




HILLINGDON
LONDON

TRANSPORT & PROJECTS
RESIDENTS SERVICES DIRECTORATE
ONE CENTRE 44/05, MAIN STREET, UDDINGHAM, UB8 1UH
Tel No. 01895 571000/01895 258716

Project
No 10 Clovelly Close, Ickenham

Distribution
Proposed vehicle crossing

Scale: 1:500 (a4) From: (initials/date) KU 14/2/18

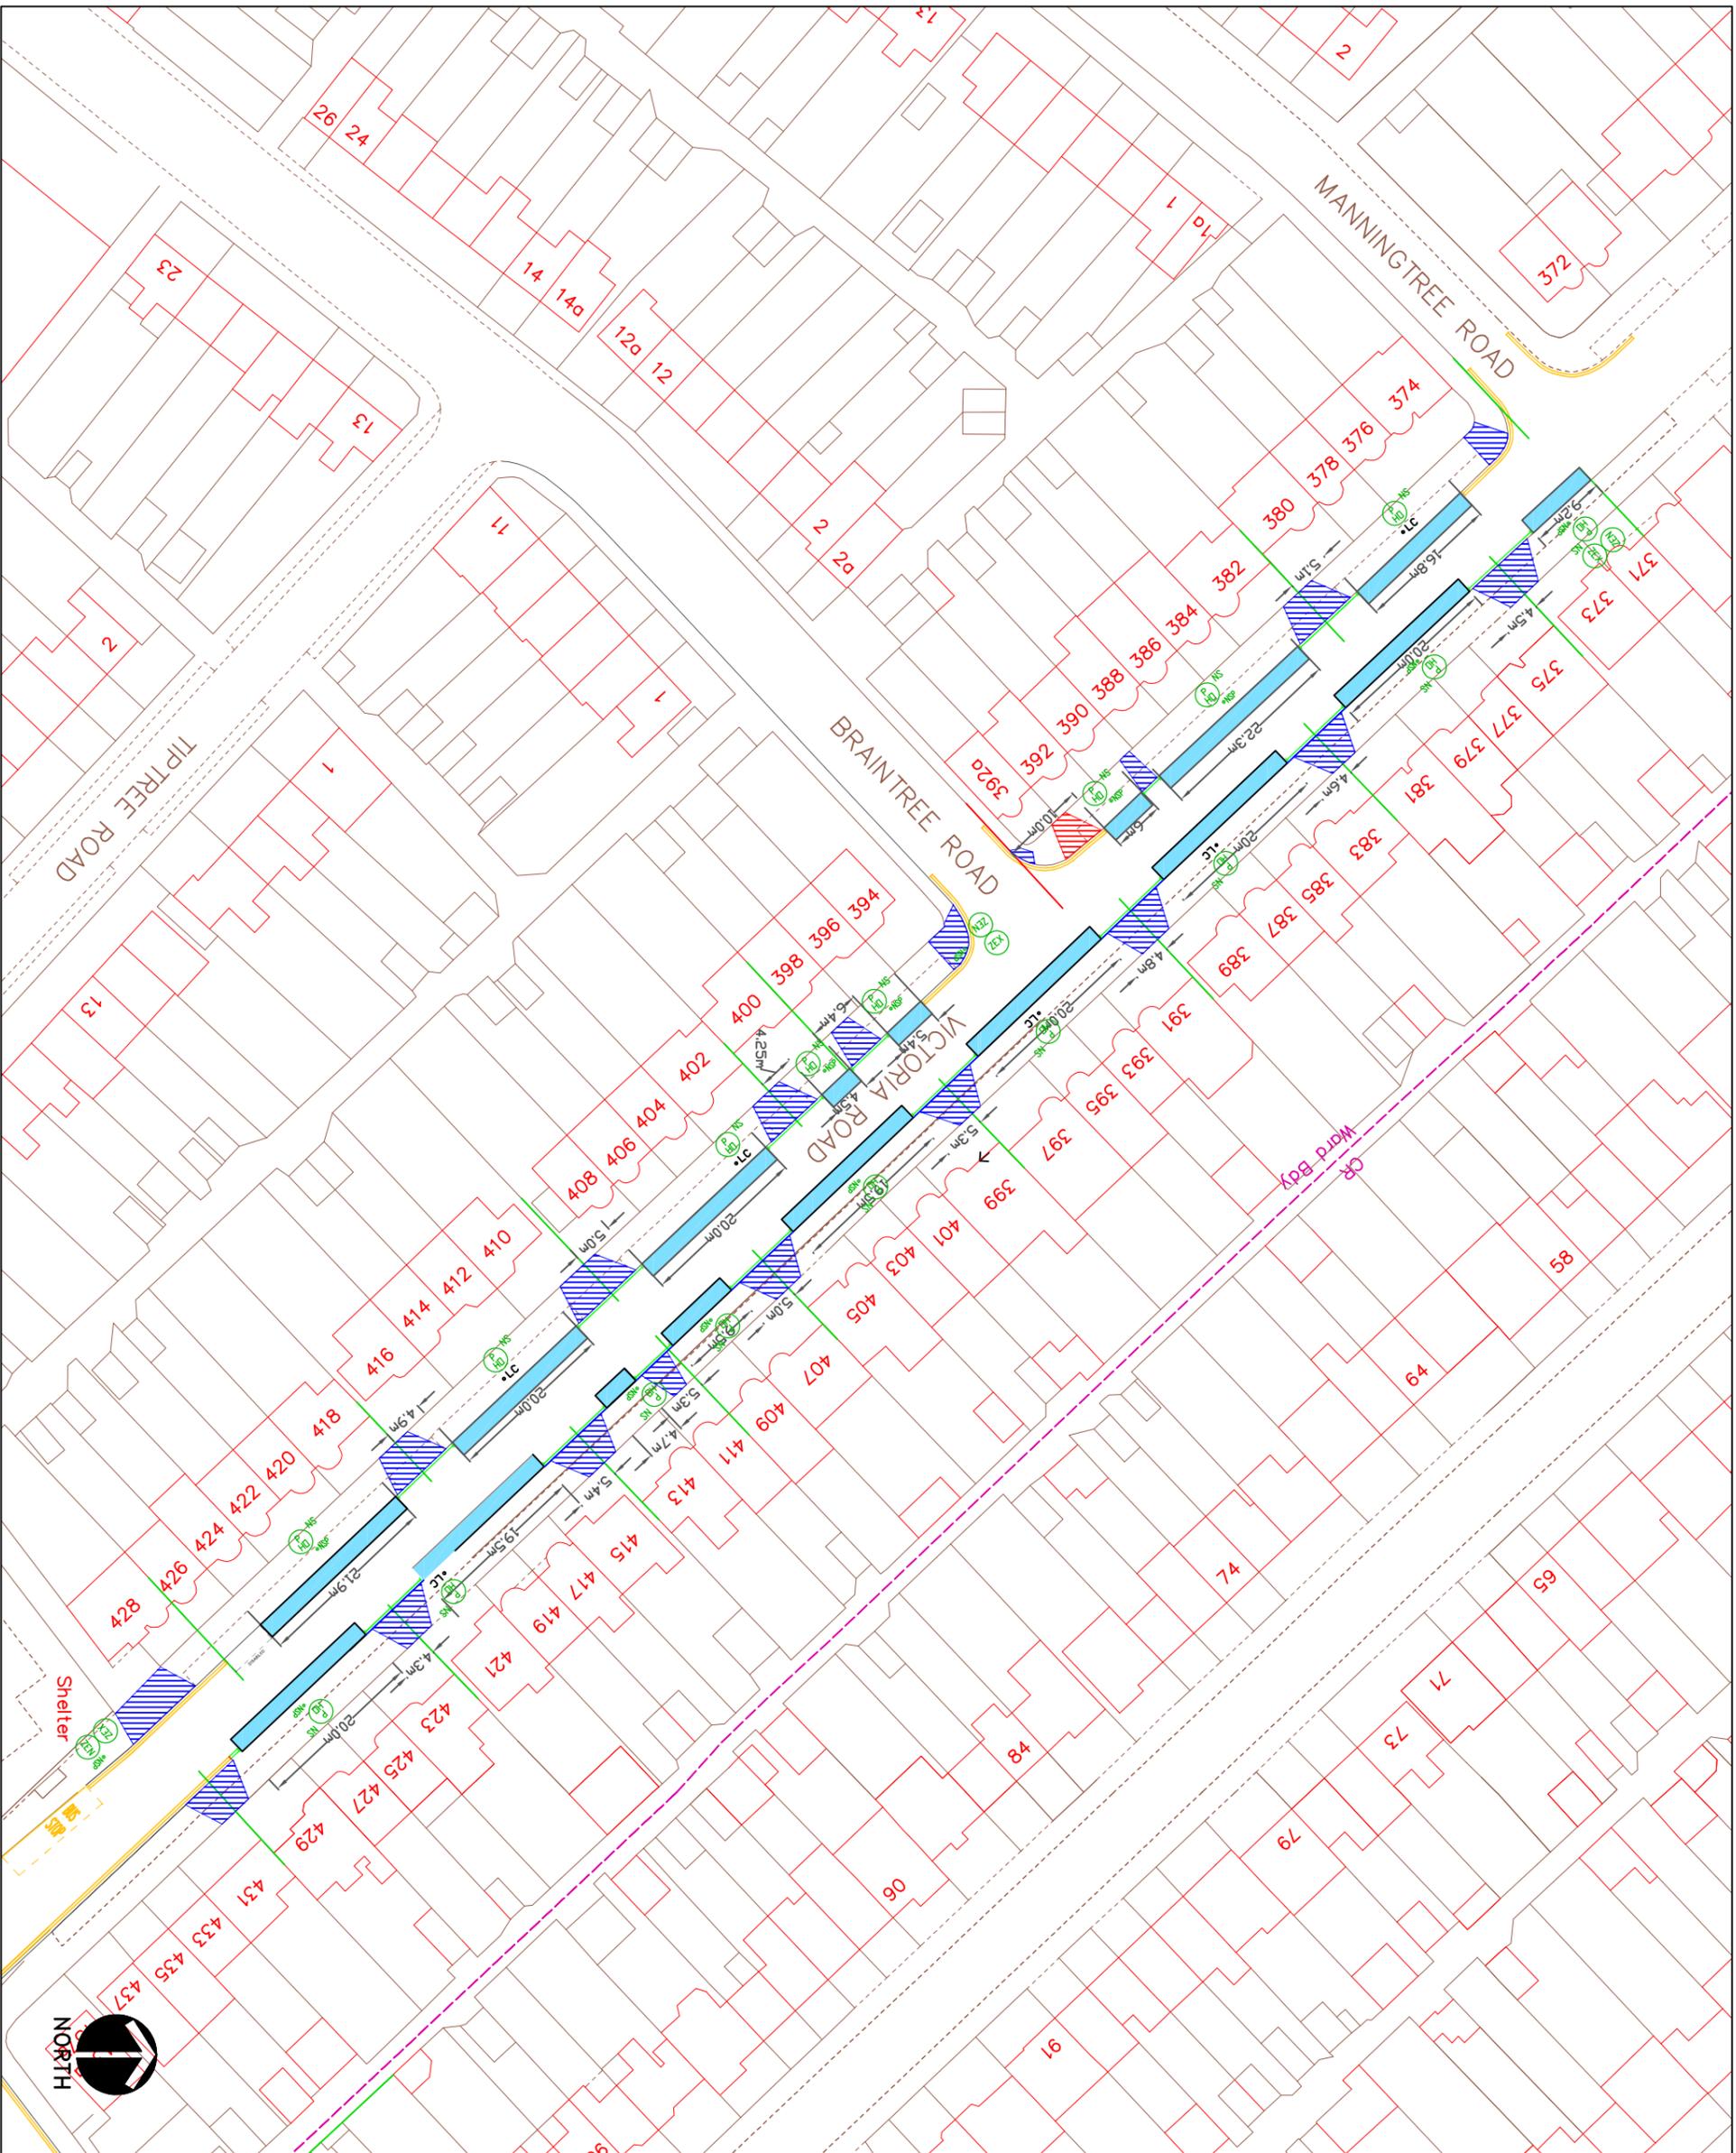

KEY

	EXISTING YELLOW LINE
	BURN OFF ROAD MARKING
	SIT
	PROPOSED SINGLE YELLOW LINE MON-FRI 9AM - 5PM
	PROPOSED DOUBLE YELLOW LINE
	PROPOSED PERMIT HOLDER ONLY BAY MON-FRI 9AM - 5PM
	CROSSOVER
	SIGNPOST
	NEW SIGNPOST
	LAMP COLUMN
	PERMIT HOLDER ONLY SIGN
	ZONE ENTRY SIGN
	ZONE EXIT SIGN

This map is based upon Ordnance Survey material with the permission of Ordnance Survey on behalf of the Controller of Her Majesty's Stationary Office © Crown copyright. Unauthorised reproduction infringes Crown copyright and may lead to prosecution or civil proceedings.
London Borough of Hillingdon 100019283 ©2018

HILLINGDON
LONDON

TRANSPORT & PROJECTS
RESIDENTS SERVICES DIRECTORATE
Civic Centre, 4th Floor, High Street, Uxbridge, UB8 3JW
Tel: No. 01895 277000/01895 288970

Project
**Victoria Road,
Ruislip**

Description
**Proposed extension
to the South Ruislip
PMS**

Scale: NTS
Designed: KU
Drawn: KU
Date: 28/02/18