

LONDON BOROUGH OF HILLINGDON  
THE HILLINGDON (WAITING AND LOADING RESTRICTION)  
(CONSOLIDATION) ORDER 1994 (AMENDMENT) ORDER 2017  
THE HILLINGDON)(ON-STREET PARKING PLACES) (RUISLIP LIDO)  
(RESIDENTS ZONE RL2) ORDER 2017

Hillingdon Council gives notice that it proposes to make these Orders which will:

- 1. Establish permit parking places (operational between '9am and 7pm everyday') in which a vehicle may be left during the permitted hours if it displays a valid Zone RL2 permit in the roads set out in the Schedule to this notice below.**
- 2. Impose waiting restrictions operational between '9am and 7pm everyday' with sections of double yellow lines to prevent obstructive parking in the roads set out in the Schedule to this notice below.**
- 3. Amend all existing seasonal restrictions in Abercorn Grove, Dell Farm Road and Reservoir Road, Ruislip to apply all year round.**

**RESIDENTS PERMITS** - £0 - 1st vehicle, all subsequent - £40 per annum.

**VISITORS VOUCHERS** - First book of 10 per household per annum- free. £5 - per book of 10 thereafter.

Copies of the notice of proposals, proposed Orders together with full details, plans and the Council's statement of reasons for the proposals can be seen at Ruislip Library and by appointment at Civic Centre, Uxbridge during normal office hours until 3<sup>rd</sup> January 2018. Further information can be obtained by telephoning Residents Services on 01895 250631. If you wish to comment on, or object to the proposals please write by 3<sup>rd</sup> January 2018, stating grounds for objection and your home address to Transport & Projects, Residents Services, Civic Centre, Uxbridge, Middlesex UB8 1UW quoting reference 4W/06/SA/6/12/17.

Dated this the 6<sup>th</sup> December 2017.

JEAN PALMER,

Deputy Chief Executive & Corporate Director of Residents Services.


SCHEDULE

PROPOSED RUISLIP LIDO PARKING MANAGEMENT SCHEME ZONE RL2

ABERCORN GROVE, BURY STREET (BETWEEN THE JUNCTIONS WITH BREAKSPEAR ROAD AND DUCKS HILL ROAD), DELL FARM ROAD, DUCKS HILL ROAD (BETWEEN THE JUNCTION WITH BURY STREET TO OUTSIDE THE SIX BELLS PUBLIC HOUSE), LAKESIDE CLOSE AND RESERVOIR ROAD, RUISLIP

STATEMENT OF REASONS

The proposed introduction of a Parking Management Scheme in the roads close to Ruislip Lido will prevent non-residential parking from taking place during the restricted hours of the scheme.

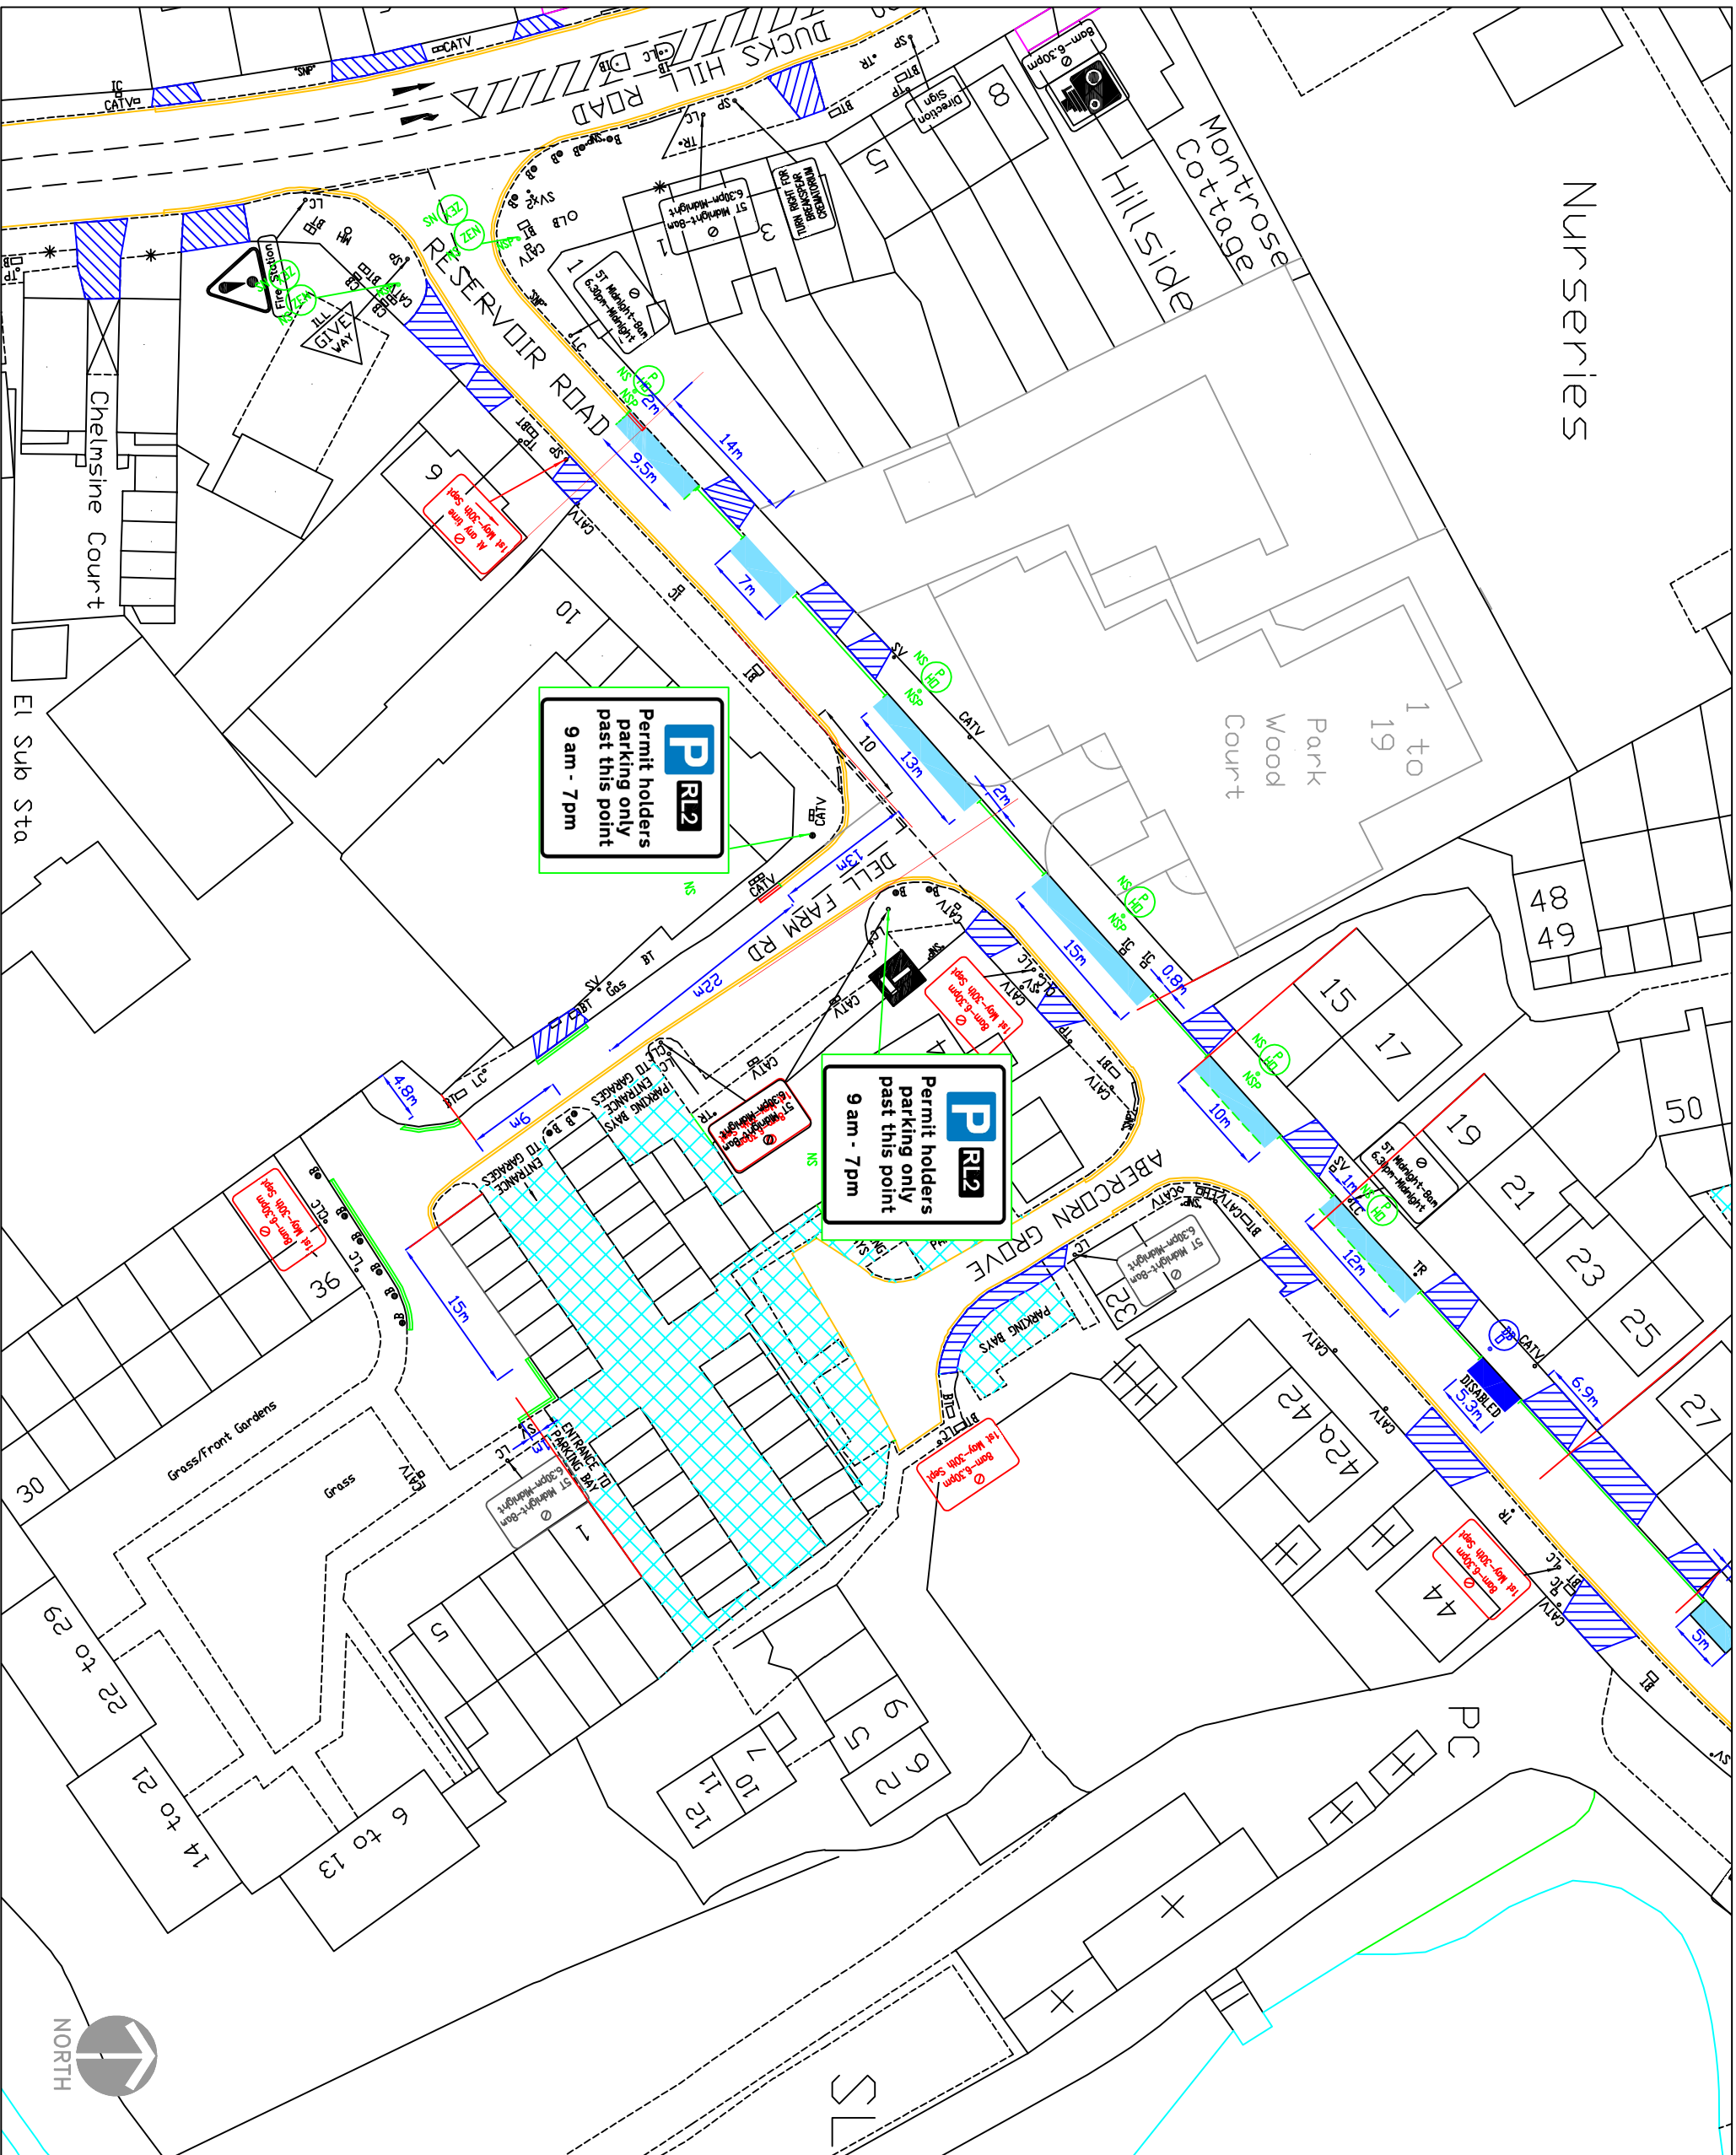

- KEY**
- EXISTING YELLOW LINE
  - BURM OFF ROAD MARKING
  - SPT PROPOSED SINGLE YELLOW LINE
  - DIT PROPOSED DOUBLE YELLOW LINE
  - PERMIT HOLDER ONLY BAY
  - DISABLED BAY
  - PERMIT HOLDER ONLY BAY
  - CROSSOVER
  - SIGNPOST
  - NEW SIGNPOST
  - OLC LAMP COLUMN
  - PH PERMIT HOLDER ONLY SIGN
  - DB DISABLED PARKING BAY SIGN
  - ZE1 ZONE ENTRY SIGN
  - ZE2 ZONE EXIT SIGN
  - ZEX ZONE ENTRY SIGN
  - ZEX ZONE EXIT SIGN
  - REMOVE SIGN

This map is based upon Ordnance Survey material with the permission of Ordnance Survey on behalf of the Controller of Her Majesty's Stationery Office. Crown copyright. Unauthorised reproduction infringes Crown copyright and may lead to prosecution or civil proceedings.

London Borough of Hillingdon 100019283 ©2017




**HILLINGDON**  
LONDON

TRANSPORT & PROJECTS  
RESIDENTS SERVICES DIRECTORATE  
Civic Centre, 4th Floor, High Street, Hillingdon, Uxbridge, Middlesex, UB8 3PH  
Tel: 01895 277000/01895 280970

**Proposed**  
**Parking Management**  
**Scheme Zone RL2**

**Proposed**  
**Layout**  
**Sht 1 of 2**

Scale: NTS  
Designed: SA  
Drawn: RC  
Date: 28/11/17

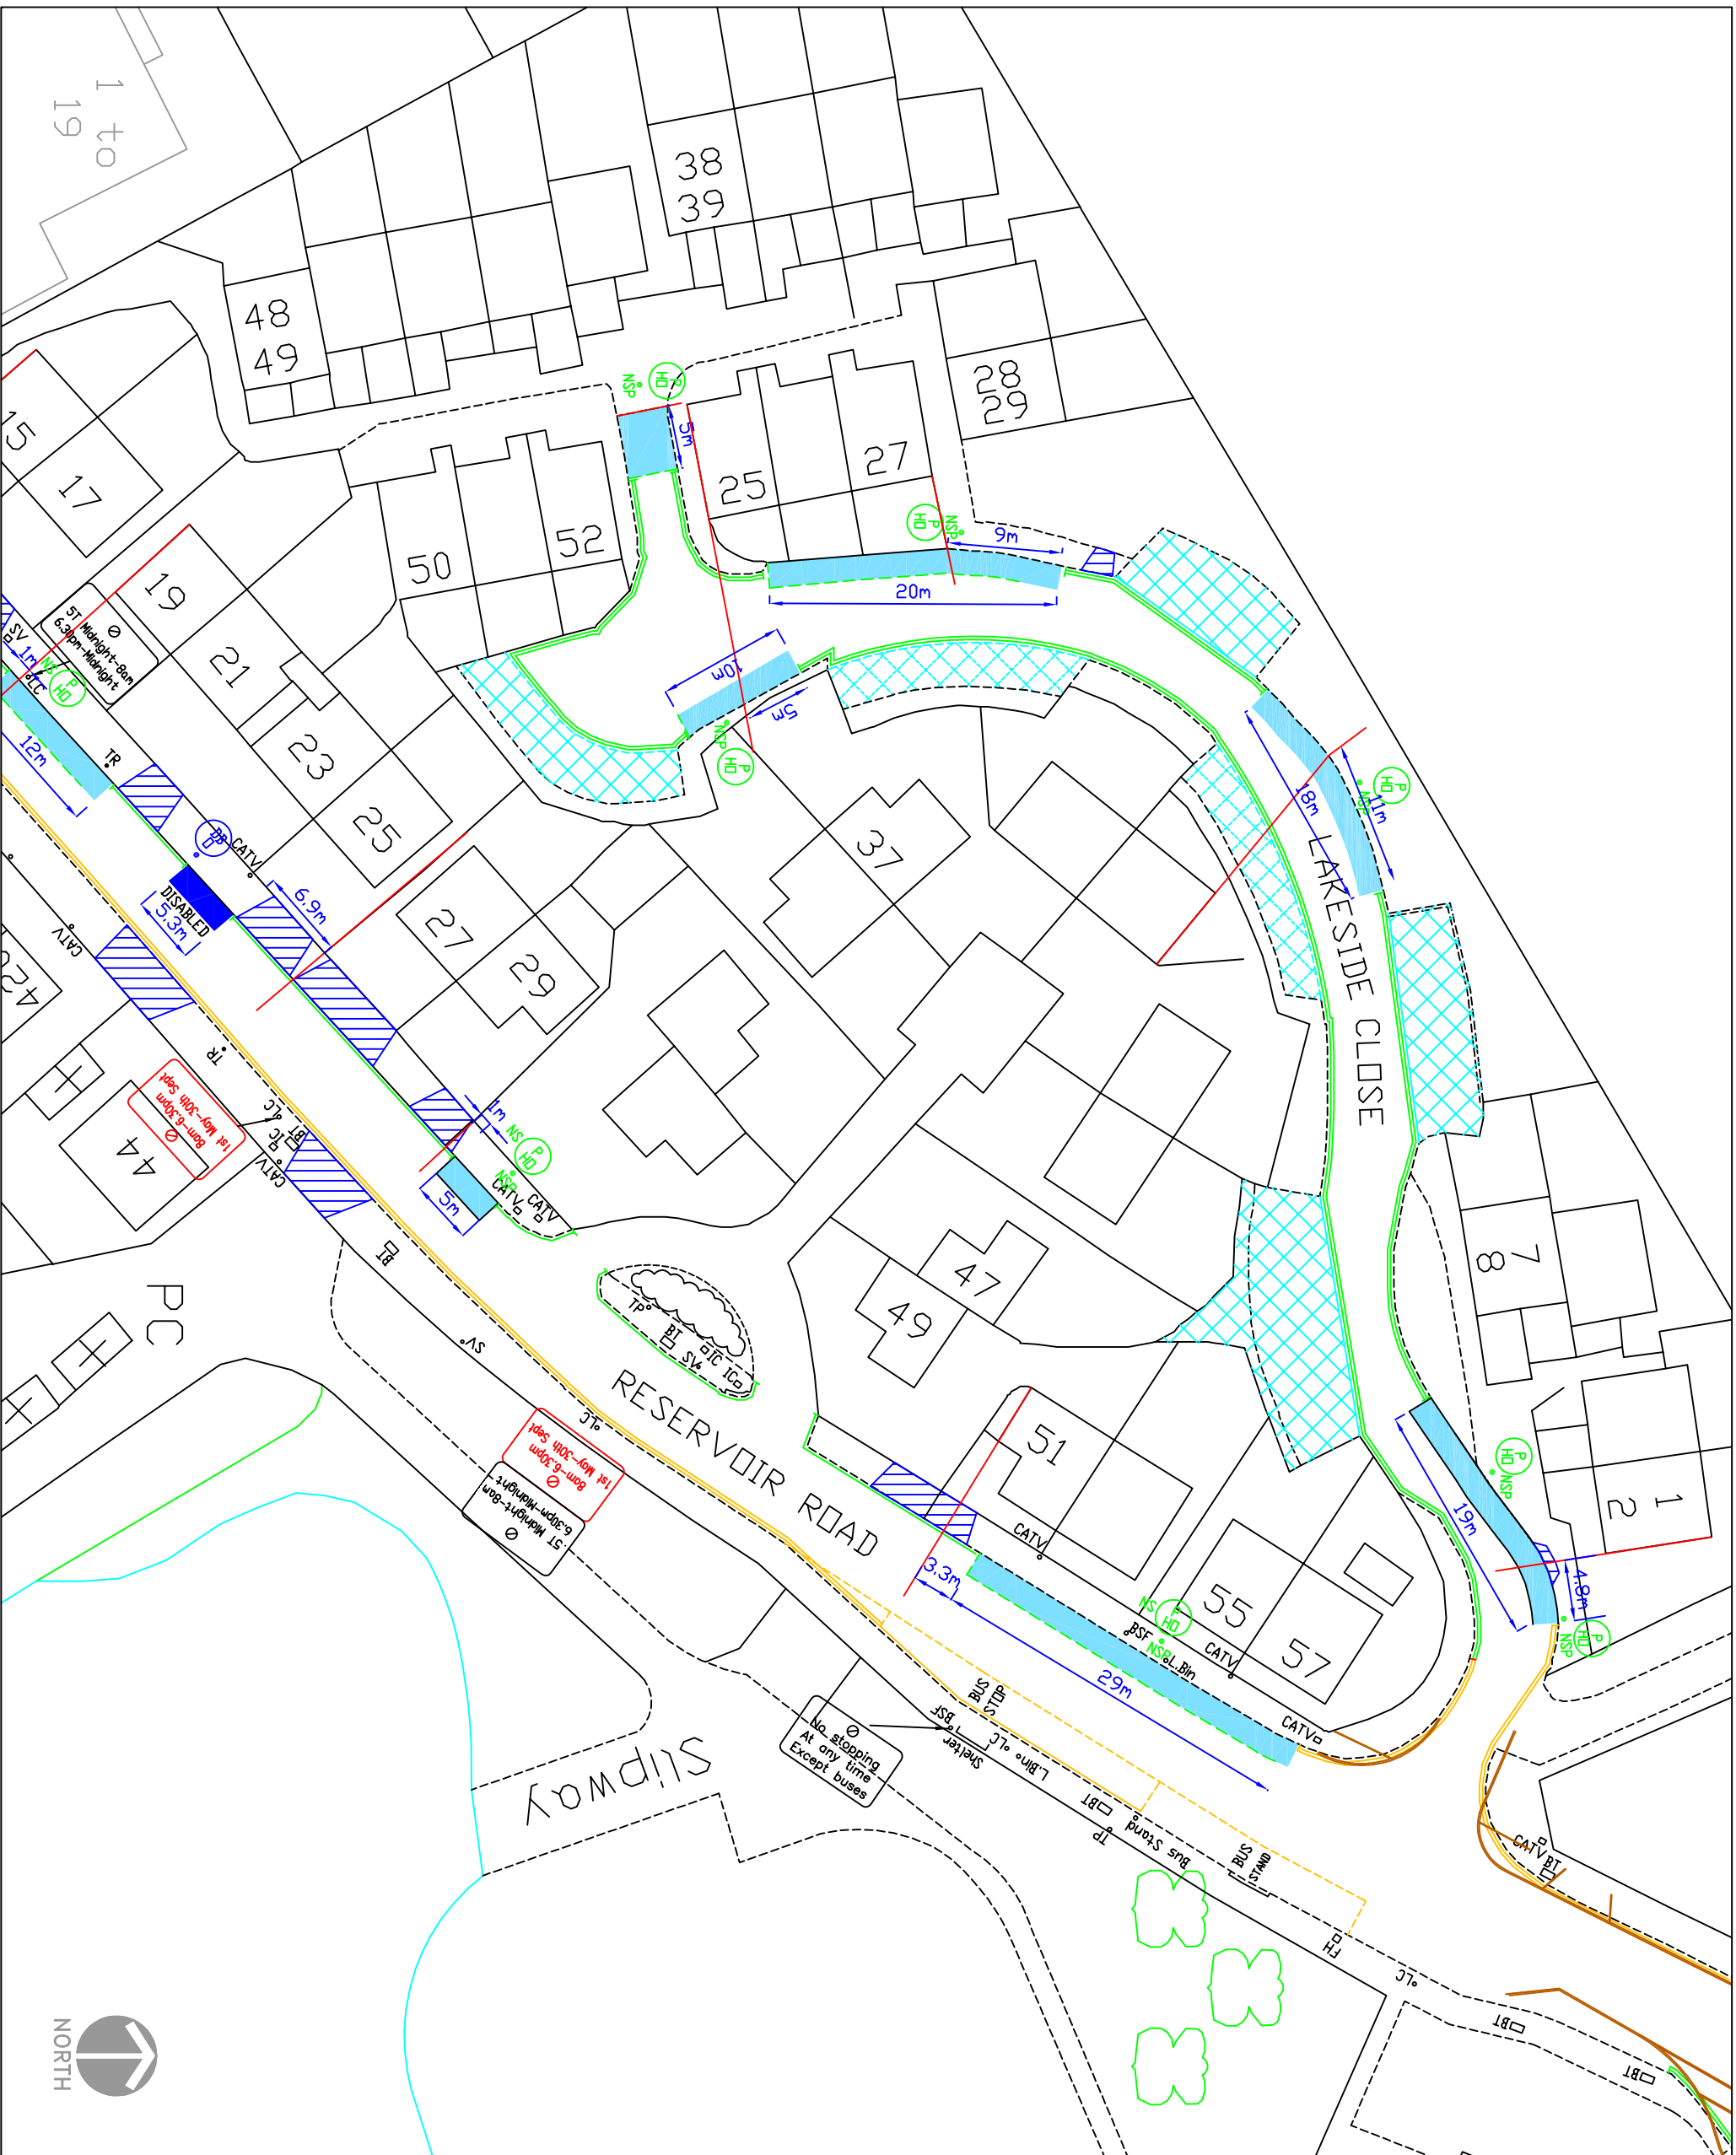

**KEY**

	EXISTING YELLOW LINE
	BURN OFF ROAD MARKING
	PROPOSED SINGLE YELLOW LINE
	PROPOSED DOUBLE YELLOW LINE
	PERMIT HOLDER ONLY BAY
	DISABLED BAY
	CROSSOVER
	SIGNPOST
	NEW SIGNPOST
	LAMP COLUMN
	PERMIT HOLDER ONLY SIGN
	DISABLED PARKING BAY SIGN
	ZONE ENTRY SIGN
	ZONE EXIT SIGN
	REMOVE SIGN

This map is based upon Ordnance Survey material with the permission of Ordnance Survey on behalf of the Controller of Her Majesty's Stationery Office. Crown copyright. Unauthorised reproduction infringes Crown copyright and may lead to prosecution or civil proceedings.  
 London Borough of Hillingdon 100019283 ©2017

**HILLINGDON**  
 LONDON

TRANSPORT & PROJECTS  
 RESIDENTS SERVICES DIRECTORATE  
 CMC CENTRE, 4th FLOOR, HIGH STREET, UPPERSAY, URB 10W  
 Tel No. 01895 277049/01895 288978

**Proposed**  
**Parking Management**  
**Scheme Zone RL2**

**Proposed**  
**Layout**  
**Sht 2 of 2**

Scale NTS  
 Designed SA  
 Drawn RC  
 Date 28/11/17