

LONDON BOROUGH OF HILLINGDON  
THE HILLINGDON (WAITING AND LOADING RESTRICTION)  
(CONSOLIDATION) ORDER 1994 (AMENDMENT) ORDER 2017  
THE HILLINGDON (LOADING PLACES) (UXBRIDGE TOWN CENTRE) TRAFFIC ORDER 2017  
THE HILLINGDON (PARKING PLACES) (CONSOLIDATION) ORDER 1994  
(AMENDMENT) ORDER 2017  
SECTION 90 OF THE HIGHWAYS ACT 1980

Hillingdon Council gives notice that it proposes to make these Orders which will:

**1. Rationalise the existing parking arrangements on the section of Belmont Road, Uxbridge between the junctions of York Road and Bakers Road.**

**2. Convert the following sections of 'at any time' waiting restrictions on Porters Way, West Drayton to 'Monday to Friday 7am to 10am and 4pm to 7pm' waiting restrictions.**

The north side,

- i) From a point 8.6 metres west of the eastern wall of Brecon Lodge, 21 Porters Way, westwards for a distance of 14.5 metres.
- ii) From a point 10.5 metres east of the eastern wall of Brecon Lodge, 21 Porters Way, eastwards for a distance of 30 metres.

**3. Under section 90 of the Highways Act 1980, proposes to install pairs of speed cushions 75 mm high, 1.7 metres wide and 3.6 metres long at the following locations within the service road fronting Nos. 630 to 670 Field End Road, Ruislip:**

- i) Adjacent to the boundary of No 232 Long Drive.
- ii) Outside No 650 Field End Road.
- iii) Outside No 664 Field End Road.
- iv) Outside No 686 Field End Road.
- v) Outside No 696 Field End Road.

Copies of the notice of proposals, proposed Orders together with full details, plans and the Council's statement of reasons for the proposals can be seen at South Ruislip, Uxbridge and West Drayton libraries and by appointment at, Civic Centre, Uxbridge during normal office hours until 13<sup>th</sup> December 2017. Further information can be obtained by telephoning Residents Services on 01895 250631. If you wish to comment on, or object to the proposals please write by 13<sup>th</sup> December 2017, stating grounds for objection and your home address to Transport & Projects, Residents Services, Civic Centre, Uxbridge, Middlesex UB8 1UW quoting reference 4W/06/22/11/17.

Dated this the 22<sup>nd</sup> day of November 2017.

JEAN PALMER,


Deputy Chief Executive & Corporate Director of Residents Services.

#### STATEMENT OF REASONS

The advertised Traffic Management Orders will rationalise the existing parking arrangements on the section of Belmont Road, Uxbridge between the junctions of York Road and Bakers Road.

The proposed conversion of sections of double yellow lines on Porters Way, West Drayton will provide additional parking for residents and visitors whilst maintaining restrictions during peak periods. The reduction of 'at any time' waiting restrictions to limited time waiting restrictions will not compromise road safety and indeed some parking cars may reduce vehicle speeds along the road.

The proposed speed cushions are intended to reduce vehicle speeds and enhance road safety on the service road fronting No 630 - 670 Field End Road without negatively impacting on the emergency services response times.

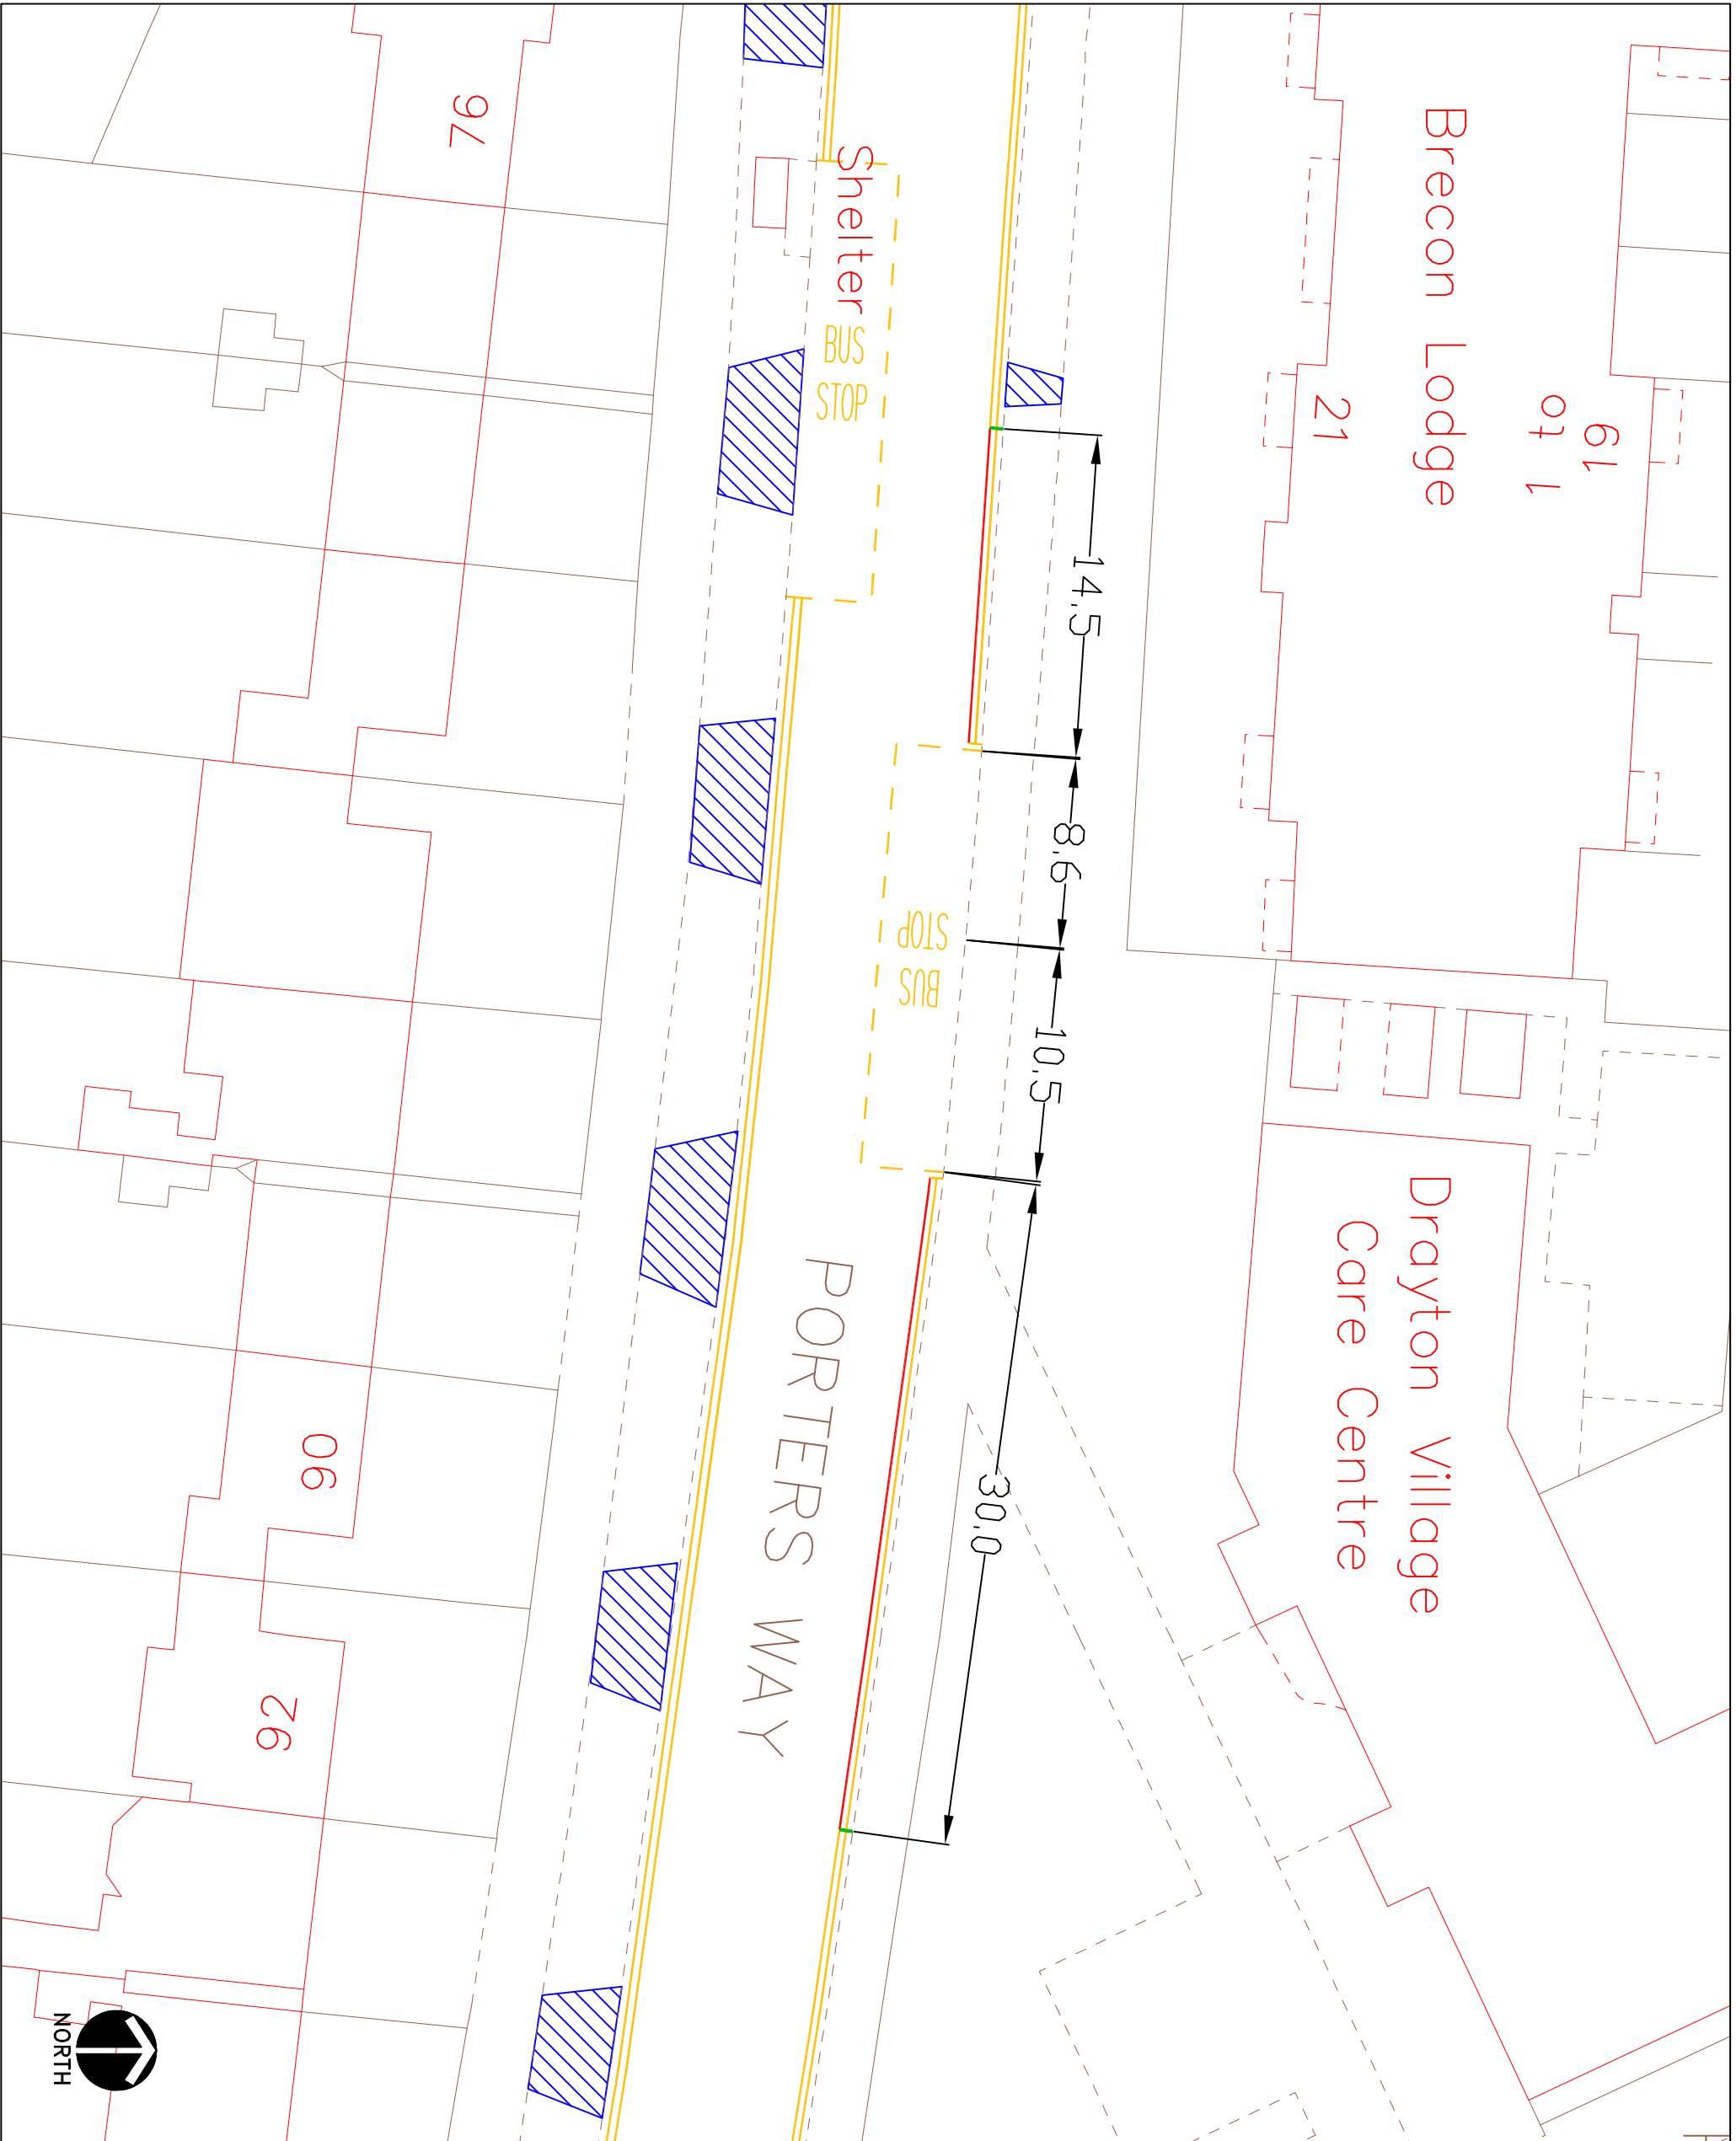

- KEY**
- EXISTING YELLOW LINE
  - NEW SINGLE YELLOW LINE & TERMINAL
  - NEW DOUBLE YELLOW LINE & TERMINAL
  - PAY AND DISPLAY AND PERMIT HOLDERS
  - PERMIT HOLDER ONLY BAY
  - PAY & DISPLAY BAY
  - BUSINESS, PERMIT HOLDER ONLY BAY
  - LOADING BAY
  - DISABLED BAY
  - MOTORCYCLE BAY
  - CROSSOVER
  - PERMIT HOLDER ONLY SIGN
  - PERMIT OR TICKET HOLDER
  - PAY AT METER - DISPLAY TICKET SIGN
  - PAY HERE - DISPLAY TICKET SIGN
  - BUSINESS PERMIT HOLDER SIGN
  - DISABLED PARKING BAY SIGN
  - LOADING ONLY BAY SIGN
  - MOTORCYCLES ONLY BAY SIGN
  - ZONE ENTRY SIGN
  - ZONE EXIT SIGN
  - PARKING PLACES ARE DISTANCED 10m FROM CORNERS UNLESS OTHERWISE STATED
  - PARKING BAYS ARE 2m WIDE UNLESS NOTED
  - EXTENT OF PRIVATE ROADS

This map is based upon Ordnance Survey material with the permission of Ordnance Survey on behalf of the Controller of Her Majesty's Stationery Office © Crown copyright. Unauthorised reproduction infringes Crown copyright and may lead to prosecution or civil proceedings.  
 London Borough of Hillingdon 100019283 ©2011

**HILLINGDON**  
 TRANSPORT & PROJECTS  
 PLANNING, ENVIRONMENT, EDUCATION AND  
 COMMUNITY SERVICES DIRECTORATE  
 CIVIC CENTRE 4W/05, HIGH STREET, UXBIDGE, URB 11W  
 Tel No. 01895 277008/01895 250876

**Project**  
 West Drayton (WD2)  
 Parking Management Scheme

**Description**  
 Change DYL to SYL  
 Mon-Fri, 7-10am & 4-7pm

Scale	Designed	Drawn	Date
Project No.	Drawing No.		Rev.
1 NOV 17			



Speed cushion



Vehicle Crossover



This map is based upon Ordnance Survey material with the permission of Ordnance Survey on behalf of the Controller of Her Majesty's Stationery Office. © Crown copyright. Unauthorised reproduction infringes Crown copyright and may lead to prosecution or civil proceedings.  
London Borough of Hillingdon 100019283 2017




**HILLINGDON**  
LONDON

Project  
**ROAD SAFETY PROGRAMME**

Description  
**Field End Road Ruislip**

Scale N.T.S	Drawn CH 10/17	Checked
Paper Size A4	Drawing No. 1	Rev. A

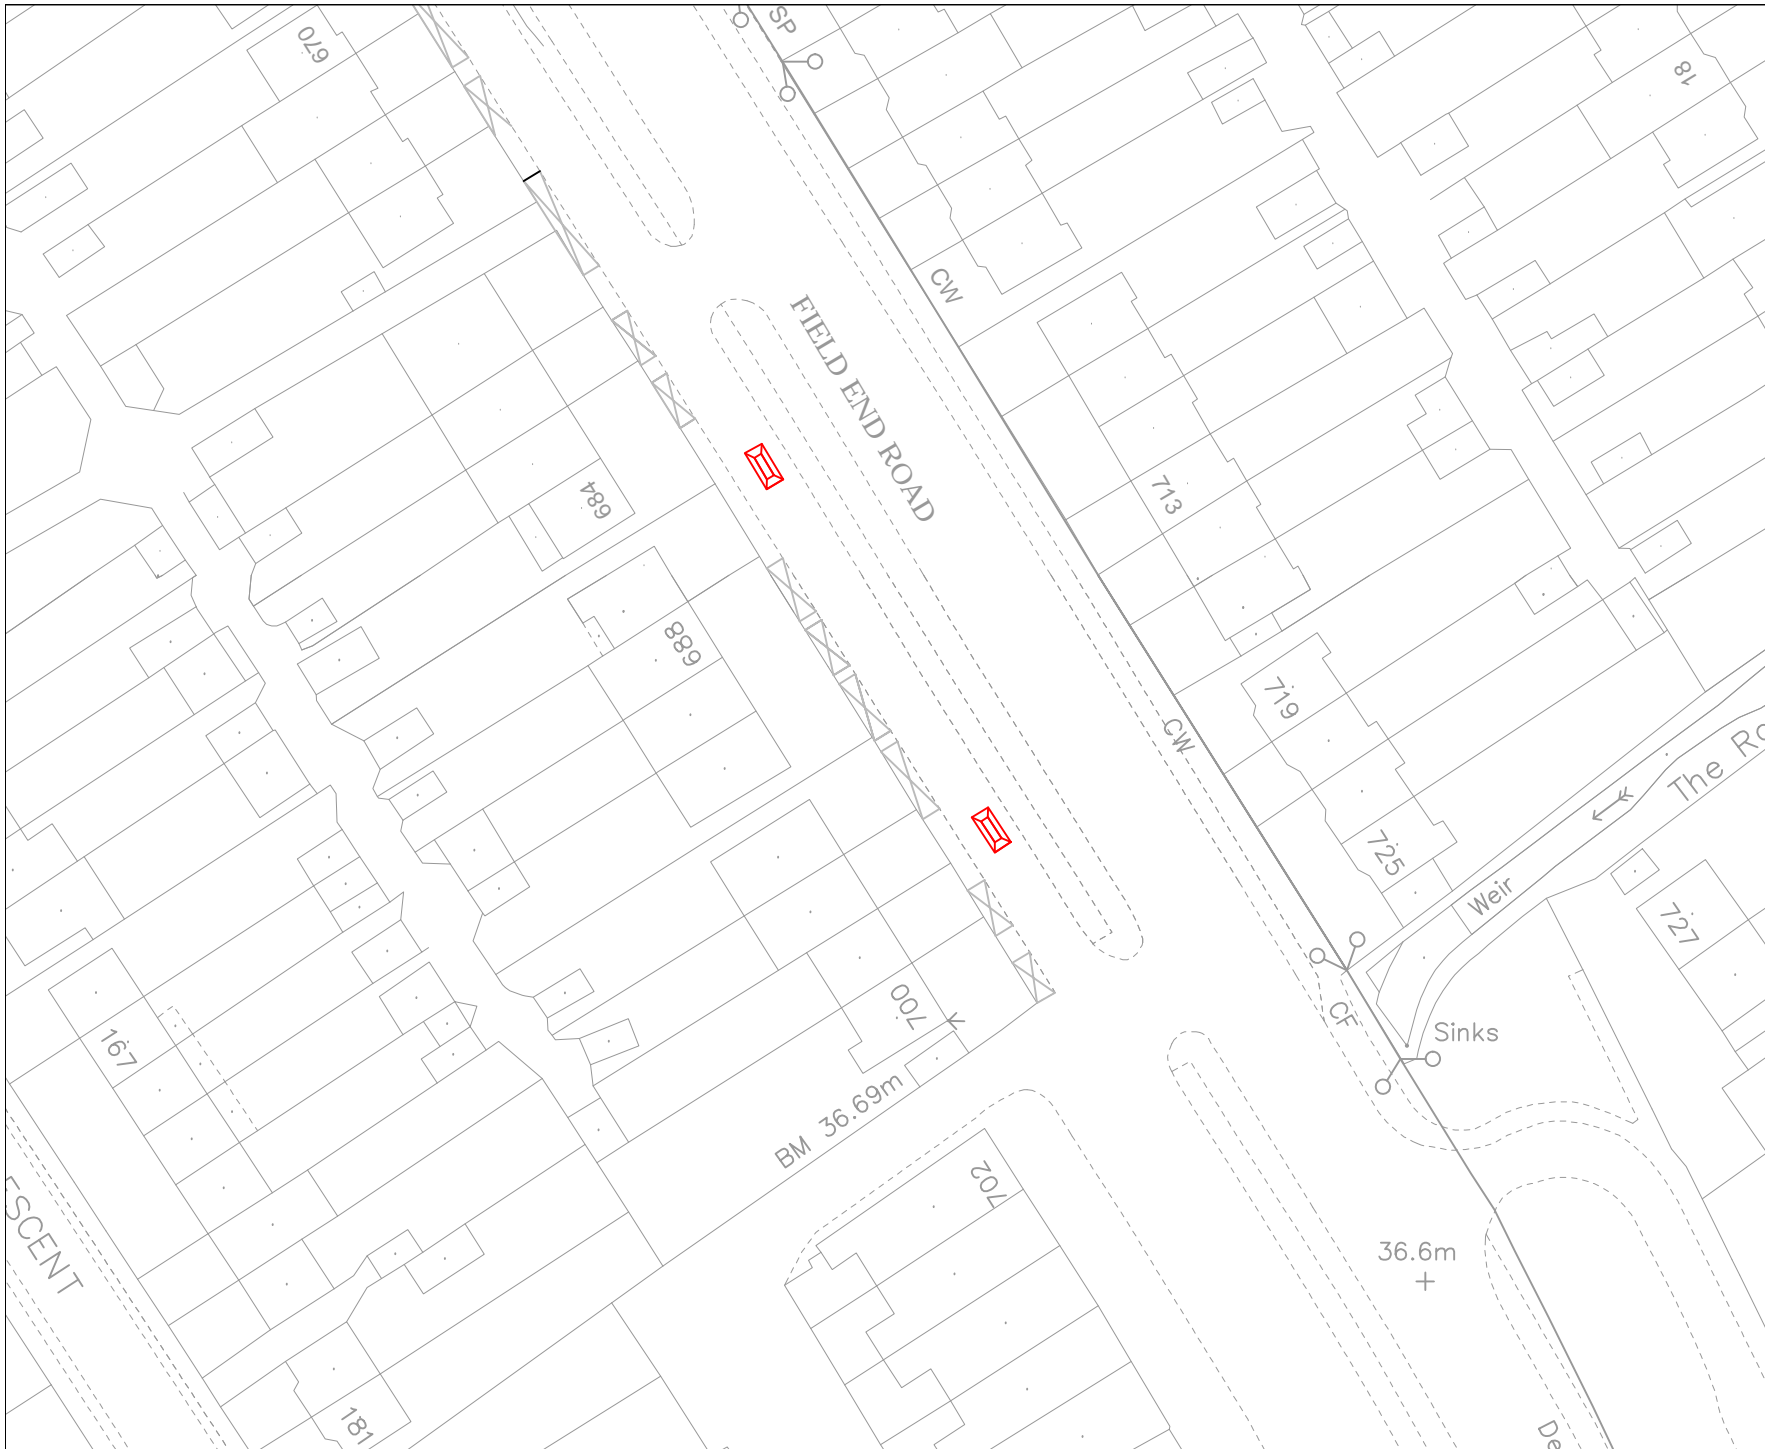

Speed cushion



Vehicle Crossover



This map is based upon Ordnance Survey material with the permission of Ordnance Survey on behalf of the Controller of Her Majesty's Stationery Office © Crown copyright. Unauthorised reproduction infringes Crown copyright and may lead to prosecution or civil proceedings.  
London Borough of Hillingdon 100019283 2017



**HILLINGDON**  
LONDON

Project  
**ROAD SAFETY PROGRAMME**

Description  
**Field End Road Ruislip**

Scale N.T.S	Drawn CH 10/17	Checked
Paper Size A4	Drawing No. 1	Rev. A