

LONDON BOROUGH OF HILLINGDON
THE HILLINGDON (WAITING AND LOADING RESTRICTION)
(CONSOLIDATION) ORDER 1994 (AMENDMENT) ORDER 2017
THE HILLINGDON (FREE PARKING PLACES) (DISABLED PERSONS)
TRAFFIC ORDER 2015 (AMENDMENT) ORDER 2017
THE HILLINGDON (ON STREET PARKING PLACES)(SOUTH RUISLIP)(RESIDENTS)
ZONE SR & SR2 ORDER 2017 (AMENDMENT) ORDER 2017
THE HILLINGDON (ON STREET PARKING PLACES)
(WEST DRAYTON/YIEWSLEY) (RESIDENTS) (CONSOLIDATION)
ZONES WD1 & WD2 & WD3 & WD4 (AMENDMENT) ORDER 2017
THE HILLINGDON (HILLINGDON HILL)(RESIDENTS ZONE HN1)
(ON-STREET PARKING PLACES) ORDER 2012 (AMENDMENT) ORDER 2017
THE HILLINGDON (HEATHROW)(ZONE H1)(ON-STREET PARKING PLACES)
(CONSOLIDATION) (AMENDMENT) ORDER 2017
THE HILLINGDON (ON STREET PARKING PLACES) (WEST DRAYTON/YIEWLSEY)
(RESIDENTS) ZONES Y1 & Y2 (AMENDMENT) ORDER 2017
THE HILLINGDON (HAYES)(RESIDENTS ZONE HY1)
(ON STREET PARKING PLACES) ORDER 2017
SECTION 90 OF THE HIGHWAYS ACT 1980

Hillingdon Council gives notice that it proposes to make these Orders which will:

1. Impose 'at any time' waiting restrictions in sections of road as set out in the Schedule to this notice.

2. Remove 2.5 metres of 'at any time' waiting restrictions outside No. 87 Woodcroft Crescent, Hillingdon.

3. Install Blue Badge holder disabled parking bays at the following locations:

- i) Parking lay-by fronting Nos. 16/17 Barden Close, Harefield
- ii) Outside No. 31 Priory Avenue, Harefield
- iii) Outside Nos. 5-6 Preston Court, York Road, Northwood
- iv) Outside No. 49 Hindhead Close, Uxbridge
- v) Outside No 26 and 28 Regency Drive, Ruislip

4. Install a raised road table 100mm high with 1:15 gradient ramps on each approach at the junction of Balmoral Drive and Warley Road, Hayes.

5. Remove sections of permit holder parking places at the following locations to accommodate new or extended vehicle crossings:

- i) Remove part of the Zone E2 permit holder parking place outside 35 Sunningdale Avenue, Eastcote and replace with 'Monday to Saturday 9am to 5pm' waiting restrictions.
- ii) Remove part of the Zone H1 permit holder parking place outside No. 10 Doghurst Avenue, Harlington and replace with '9am to 5pm' waiting restrictions.
- iii) Remove part of the shared use Zone H1 permit holder or pay & display parking place outside No. 30 New Road, Harlington and replace with 'Monday to Saturday 9am to 5pm' waiting restrictions.
- iv) Remove part of the Zone H1 permit holder parking places outside No. 13 Pinglestone Close and No. 4 Pinglestone Close, West Drayton and replace with 'Monday to Saturday 9am to 10pm' waiting restrictions.
- v) Remove part of the Zone HN1 permit holder parking place outside No. 68 Hillingdon Hill, Uxbridge and replace with 'Monday to Friday 9am to 5pm' waiting restrictions.
- vi) Remove part of the Zone SR permit holder parking place outside No. 53 Angus Drive, Ruislip and replace with 'Monday to Friday 9am to 5pm' waiting restrictions.
- vii) Remove part of the Zone WD1 permit holder parking places outside No. 12 Cherry Orchard, West Drayton and replace with 'Monday to Friday 9am to 5pm' waiting restrictions.
- viii) Remove part of the Zone Y2 outside No. 14 Gordon Road, Yiewsley and replace with 'Monday to Friday 8.30am to 5pm' waiting restrictions.

6. Establish permit parking places (operational between 9.00am and 5.00pm Monday to Saturday) in which a vehicle may be left during the permitted hours if it displays a valid Zone HY1 permit in Austin Road and Silverdale Road, Hayes (section west of Little Road).

7. Impose 'at any time' waiting restrictions in Austin Road and Silverdale Road, Hayes (section west of Little Road).

RESIDENTS PERMITS - £0 - 1st vehicle, all subsequent - £40 per annum.

VISITORS VOUCHERS - First book of 10 per household per annum- free. £5 - per book of 10 thereafter.

Copies of the notice of proposals, proposed Orders together with full details, plans and the Council's statement of reasons for the proposals can be seen at Botwell Green, Eastcote, Harefield, Harlington, Hayes End, Northwood Hills, Oak Farm, Ruislip, South Ruislip, Uxbridge, West Drayton, Yeading and Yiewsley libraries and by appointment at, Civic Centre, Uxbridge during normal office hours until 12th July 2017. Further information can be obtained by telephoning Residents Services on 01895 277006. If you wish to comment on, or object to the proposals please write by 12th July 2017, stating grounds for objection and your home address to Transport & Projects, Residents Services, Civic Centre, Uxbridge, Middlesex UB8 1UW quoting reference 4W/06/21/6/17.

Dated this the 21st day of June 2017.

JEAN PALMER,

Deputy Chief Executive & Corporate Director of Residents Services.

SCHEDULE

PROPOSED 'AT ANY TIME' WAITING RESTRICTIONS

FIELD END ROAD, RUISLIP - Northeast side, in the main carriageway outside Nos. 585 to 599.

MERTON AVENUE, HILLINGDON

- i) At the junction with Merton Way.
- ii) At the junction with Windsor Avenue.

MERTON WAY, HILLINGDON - At the junction with Merton Avenue.

WINDSOR AVENUE, HILLINGDON - At the junction with Merton Avenue.

MILDRED AVENUE, HAYES - At both junctions with Wentworth Crescent.

WENTWORTH CRESCENT, HAYES - At both junctions with Mildred Avenue.

NORTHWOOD WAY, NORTHWOOD - At the junction with Waverley Gardens.

WAVERLEY GARDENS, NORTHWOOD - At the junction with Northwood Way.

STATEMENT OF REASONS


The proposed installation of waiting restrictions is intended to remove obstructive parking to assist the free flow of traffic and promote road safety. All proposals have been agreed in principle by the Cabinet Member for Planning, Transportation and Recycling to proceed to formal consultation.

The proposed disabled parking bays are intended to benefit disabled people by providing parking bays for the sole use of "blue badge" holders.

The proposed raised table is intended to enhance road safety on the junction of Warley Road and Balmoral Drive without negatively impacting on the emergency services and improving the safety of pedestrians.

The proposed removal of the residents parking places will prevent obstruction for these planned vehicle crossings.

The proposed inclusion of Austin Road and Silverdale Road into the Hayes Parking Management Scheme is intended to prevent all day non-residential parking and promote road safety, addressing the concerns raised by residents who petitioned the Council.

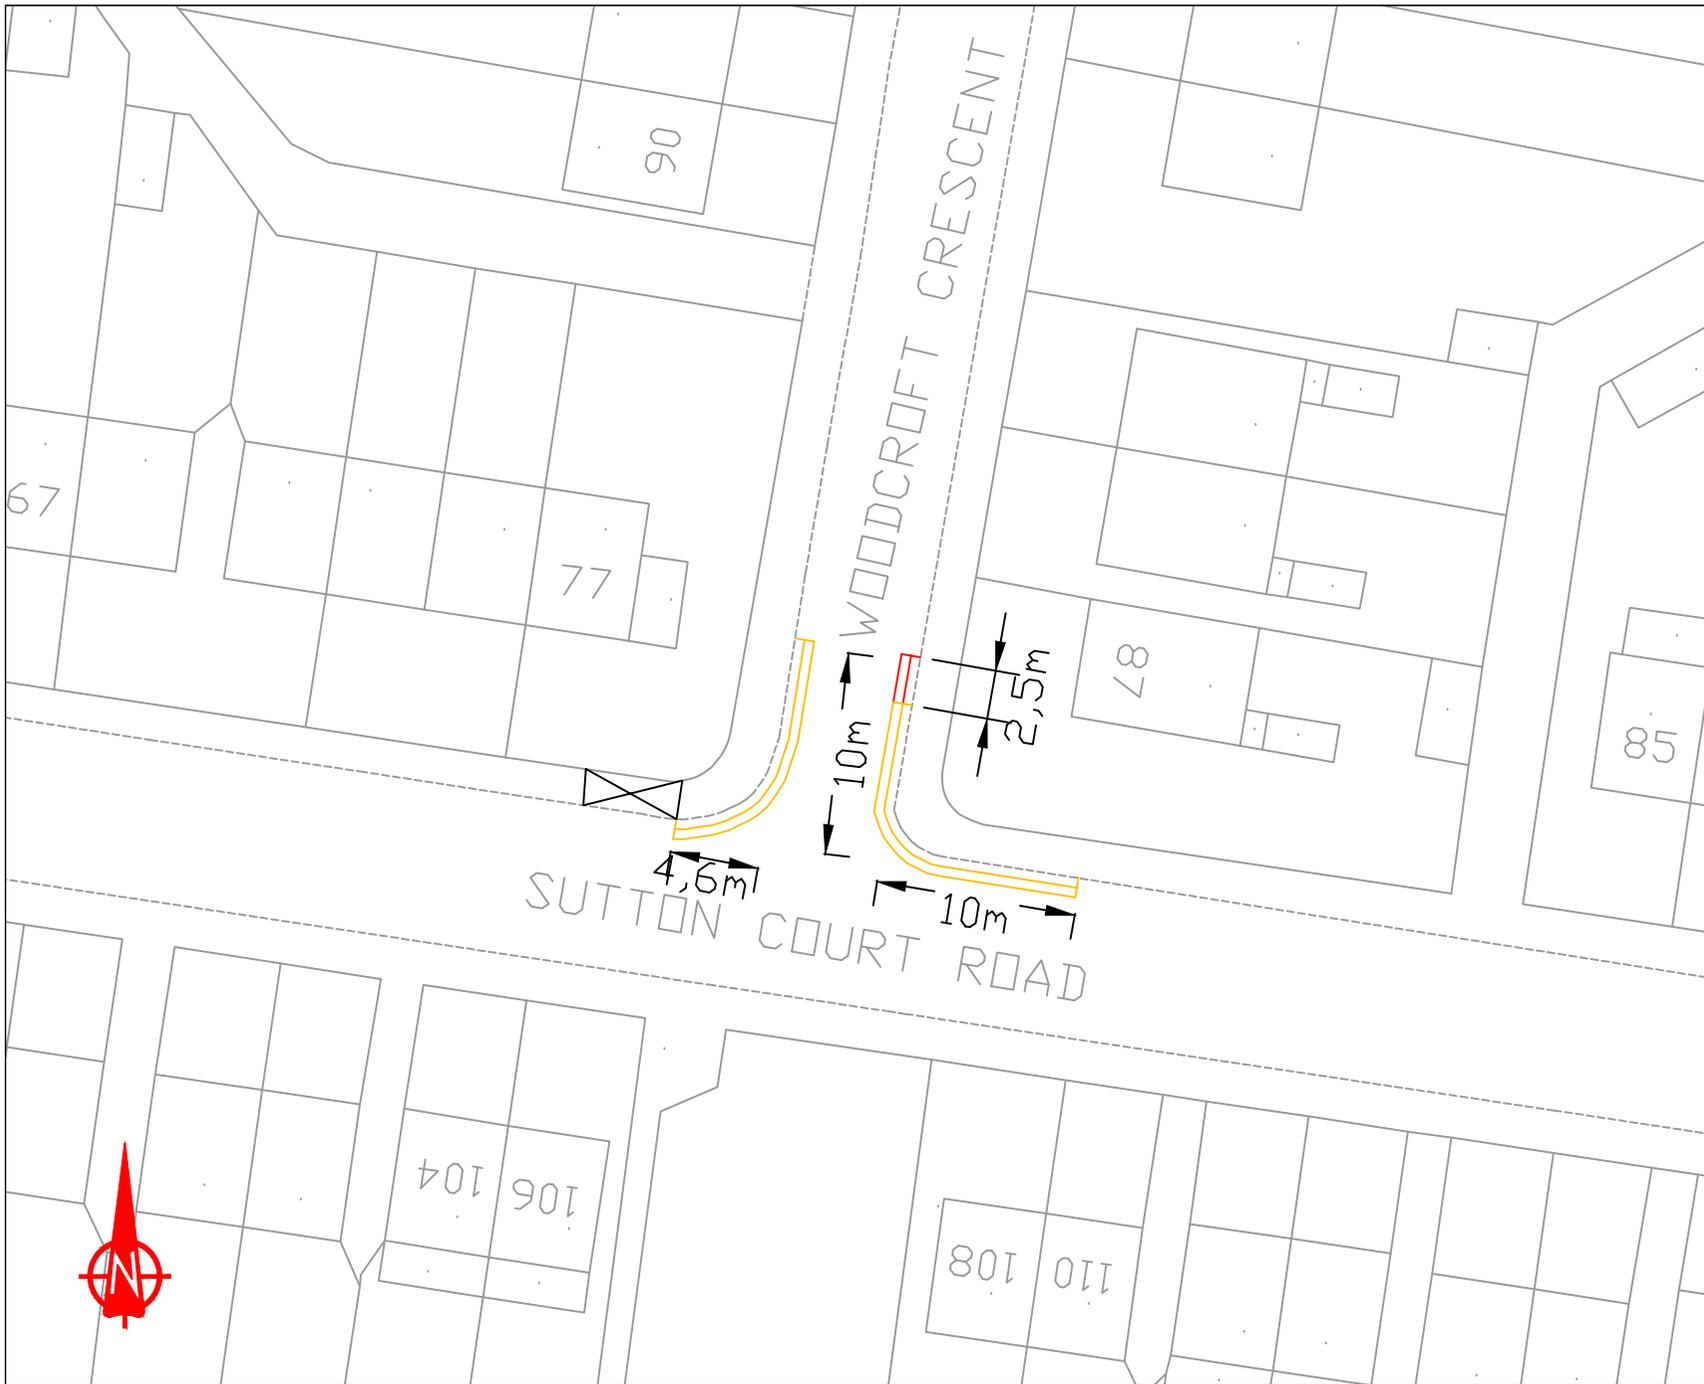

Notes:



Existing double yellow lines



Proposed removal of double yellow lines

This map is based upon Ordnance Survey material with the permission of Ordnance Survey on behalf of the Controller of Her Majesty's Stationary Office. © Crown copyright. Unauthorised reproduction infringes Crown copyright and may lead to prosecution or civil proceedings. London Borough of Hillingdon 100019283 2017



HILLINGDON
LONDON


Project

Road Safety Programme

Woodcroft Crescent, Hillingdon

Scale	Drawn	(Initials/Date)	Checked	(Initials/Date)
N.T.S	CH	04/17		
Project No.	Drawing No.	Rev.		
	RSP D1			

ITEM 9

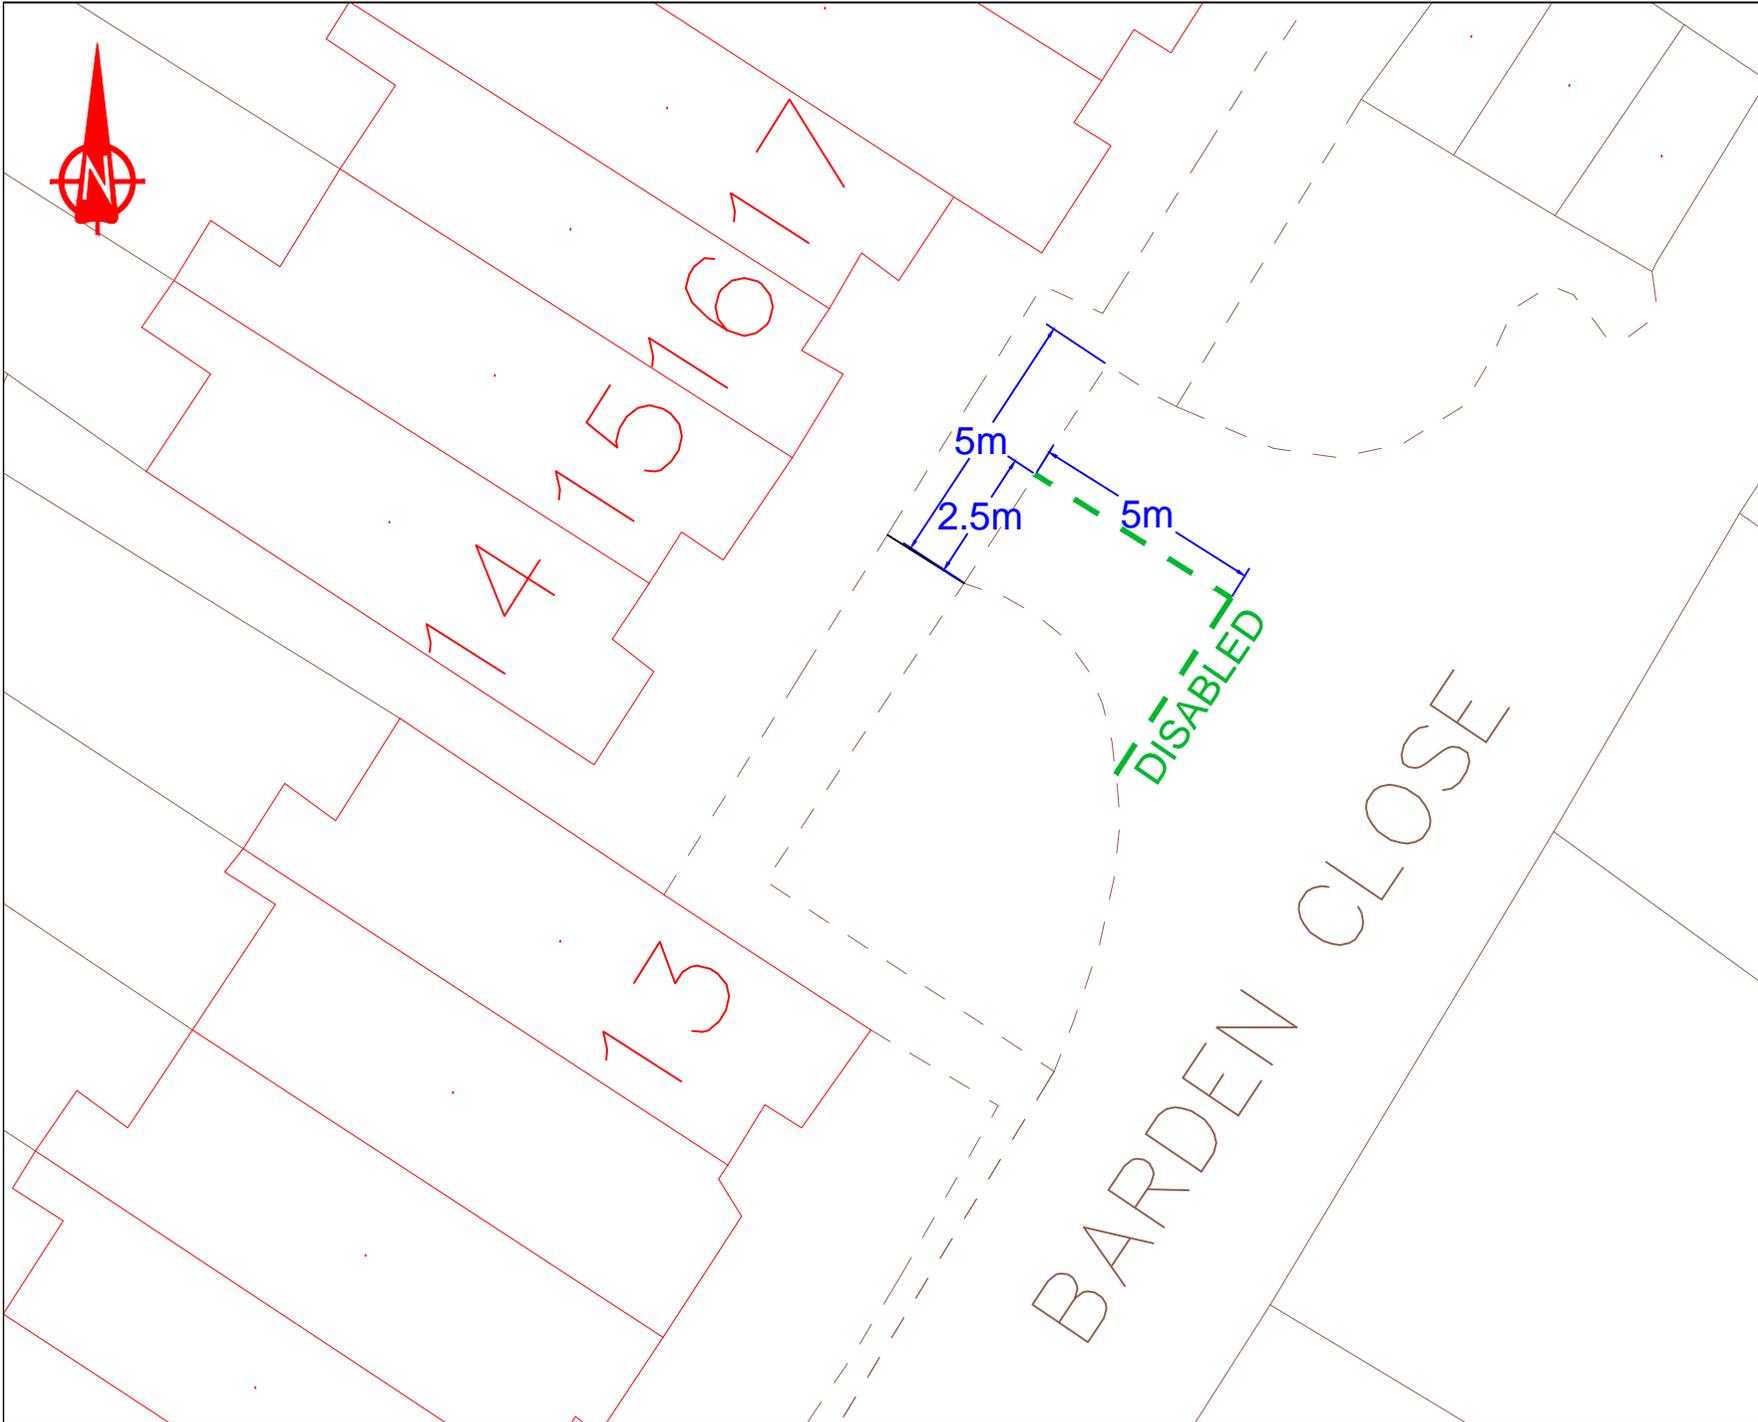

KEY



Proposed disabled parking bay

This map is based upon Ordnance Survey material with the permission of Ordnance Survey on behalf of the Controller of Her Majesty's Stationery Office © Crown copyright. Unauthorised reproduction infringes Crown copyright and may lead to prosecution or civil proceedings.
London Borough of Hillingdon 100019283 2017




HILLINGDON
LONDON

Project
Barden Close, Harefield

Description
PROPOSED DISABLED PARKING BAY

Scale	Drawn	(Initials/Date)	Checked	(Initials/Date)
NTS	CF	4/17		

Project No.	Drawing No.	Rev.

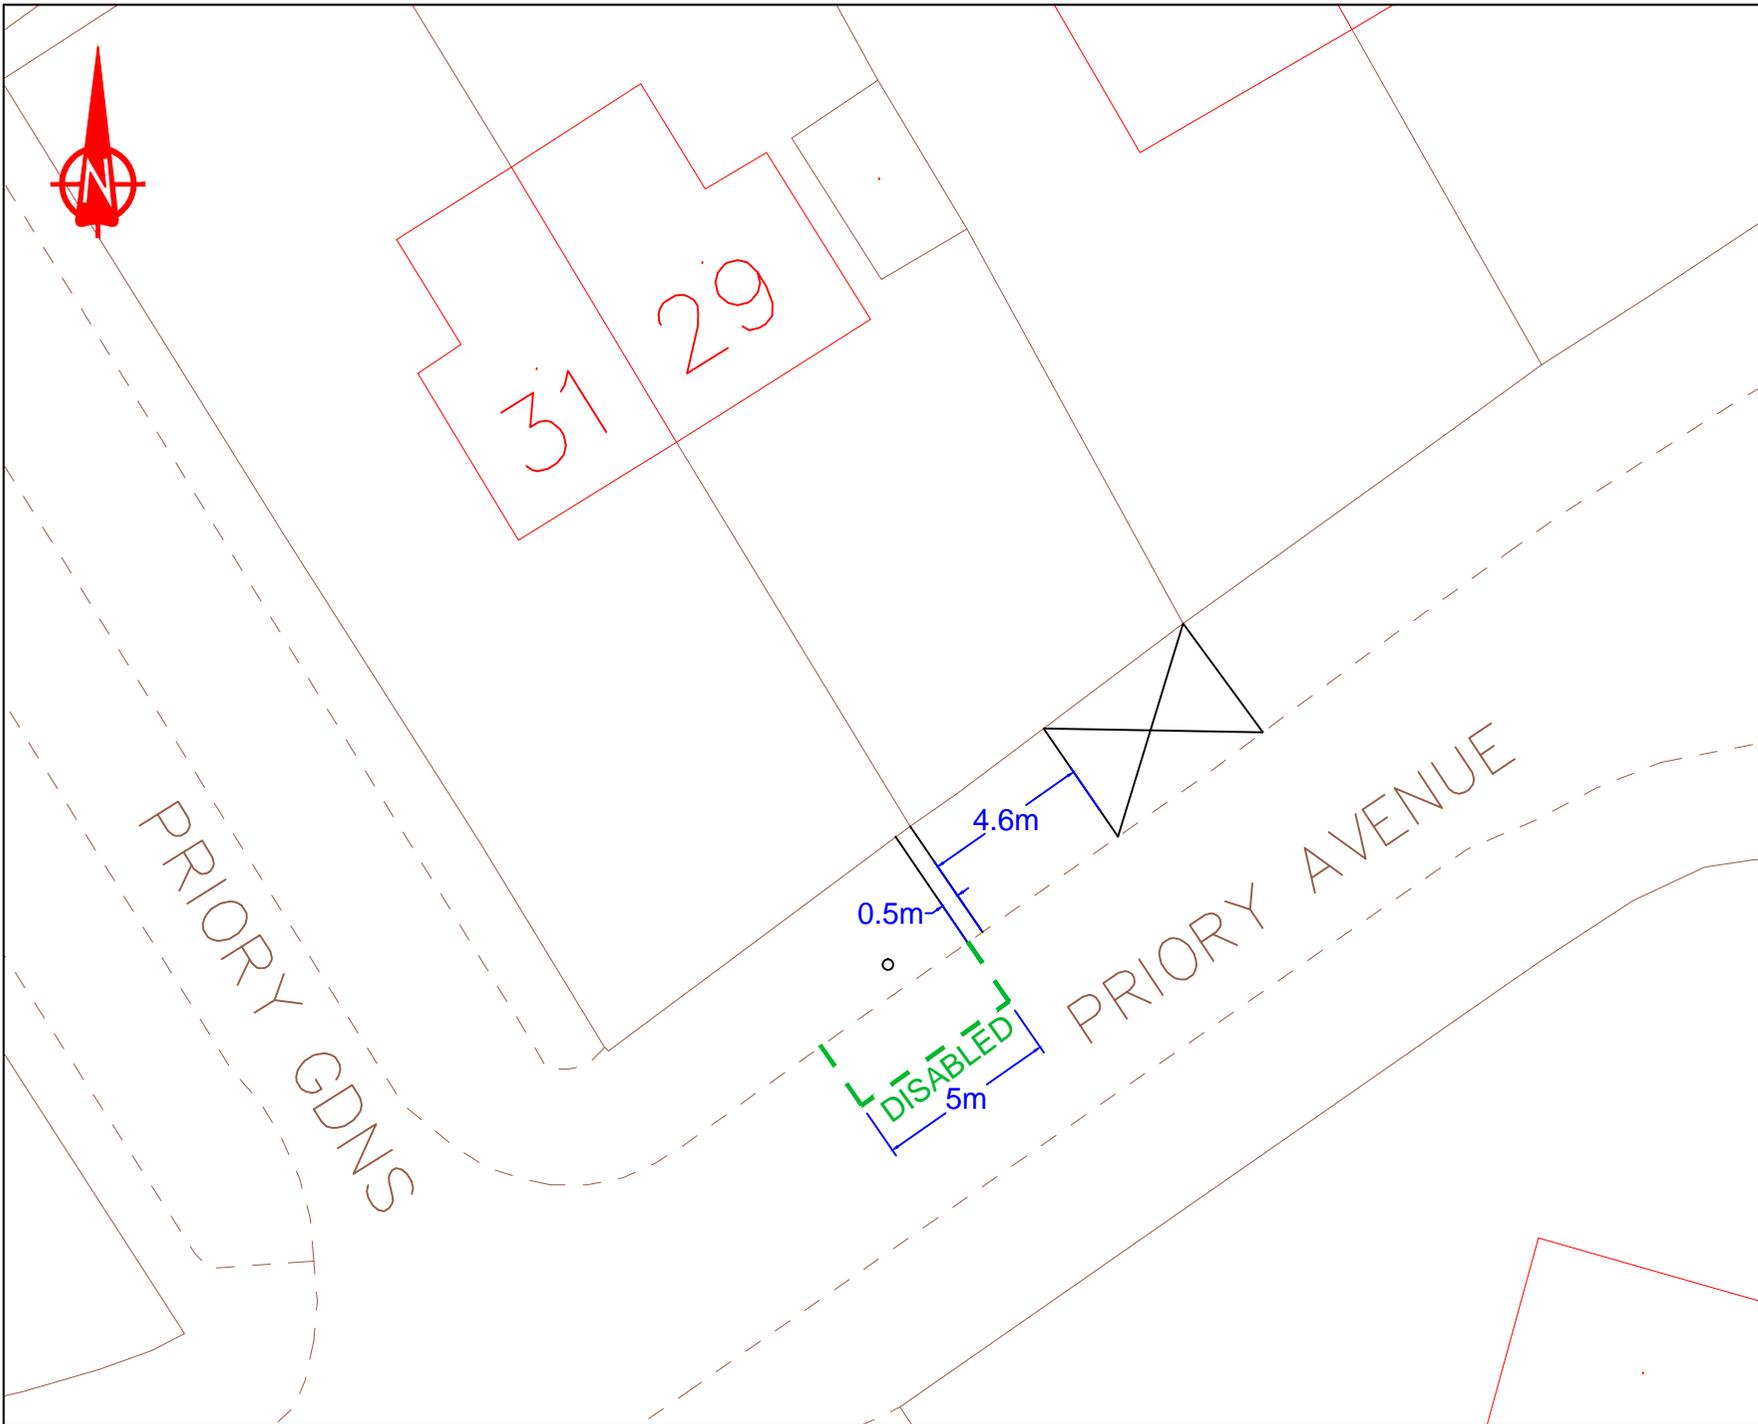

KEY

 Proposed disable parking bay
DISABLED

This map is based upon Ordnance Survey material with the permission of Ordnance Survey on behalf of the Controller of Her Majesty's Stationary Office © Crown copyright and may lead to prosecution or civil proceedings.
 London Borough of Hillingdon 100019283 2




HILLINGDON
LONDON

Project
Priory Avenue, Harefi

Description
PROPOSED DISABLED PARKING BAY

Scale	Drawn	(Initials/Date)	Checked	(Initials)
NTS	CF	4/17		

Project No.	Drawing No.	Re

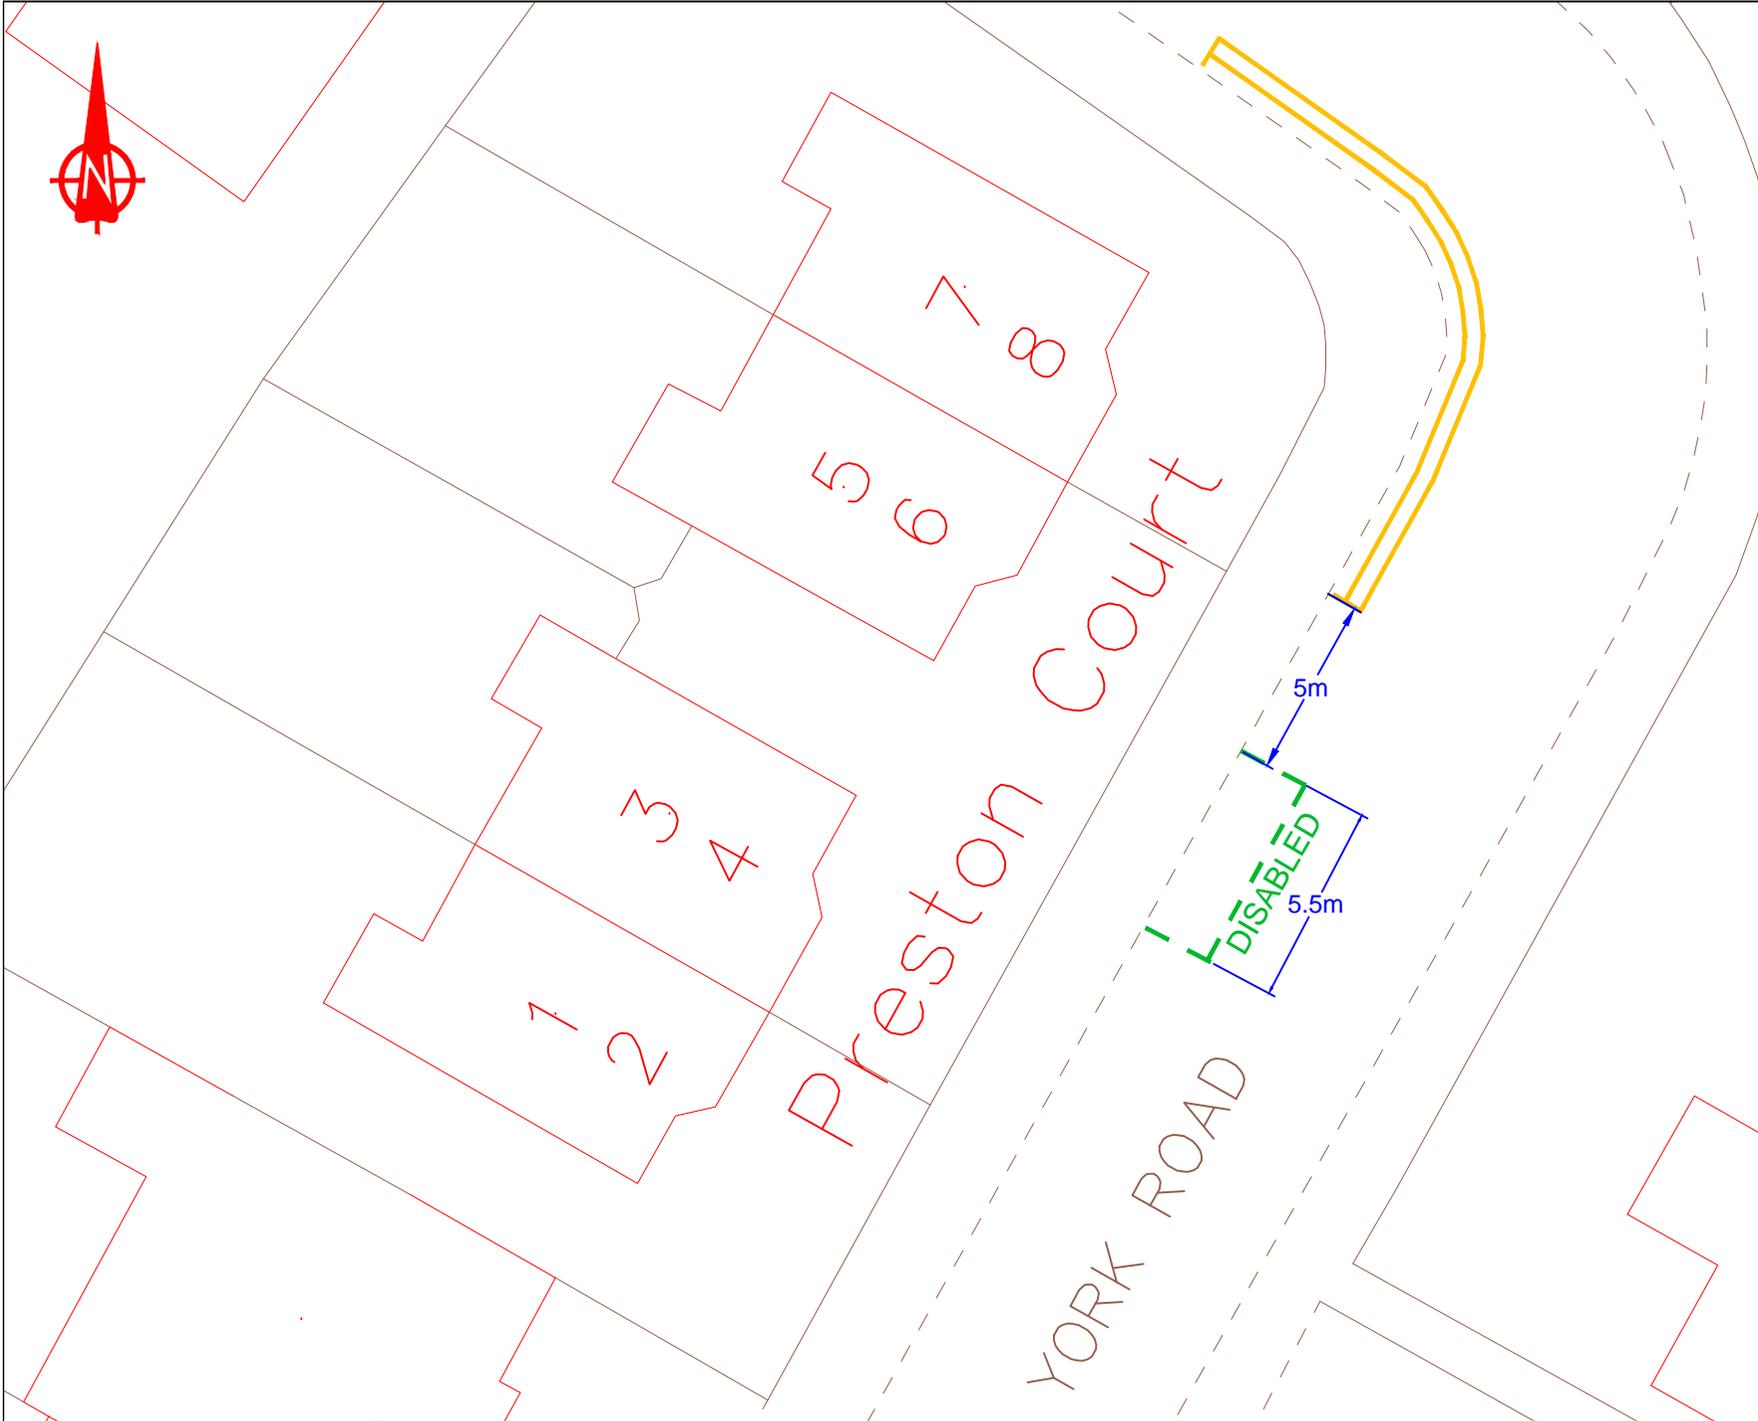

KEY



Proposed disabled parking bay



Existing double yellow lines

This map is based upon Ordnance Survey material with the permission of Ordnance Survey on behalf of the Controller of Her Majesty's Stationery Office © Crown copyright. Unauthorised reproduction infringes Crown copyright and may lead to prosecution or civil proceedings.
London Borough of Hillingdon 100019283 2017



HILLINGDON
LONDON

Project


York Road, Northwood

Description

PROPOSED DISABLED PARKING BAY

Scale	Drawn (Initials/Date)	Checked (Initials/Date)
NTS	CF 4/17	

Project No.	Drawing No.	Rev.

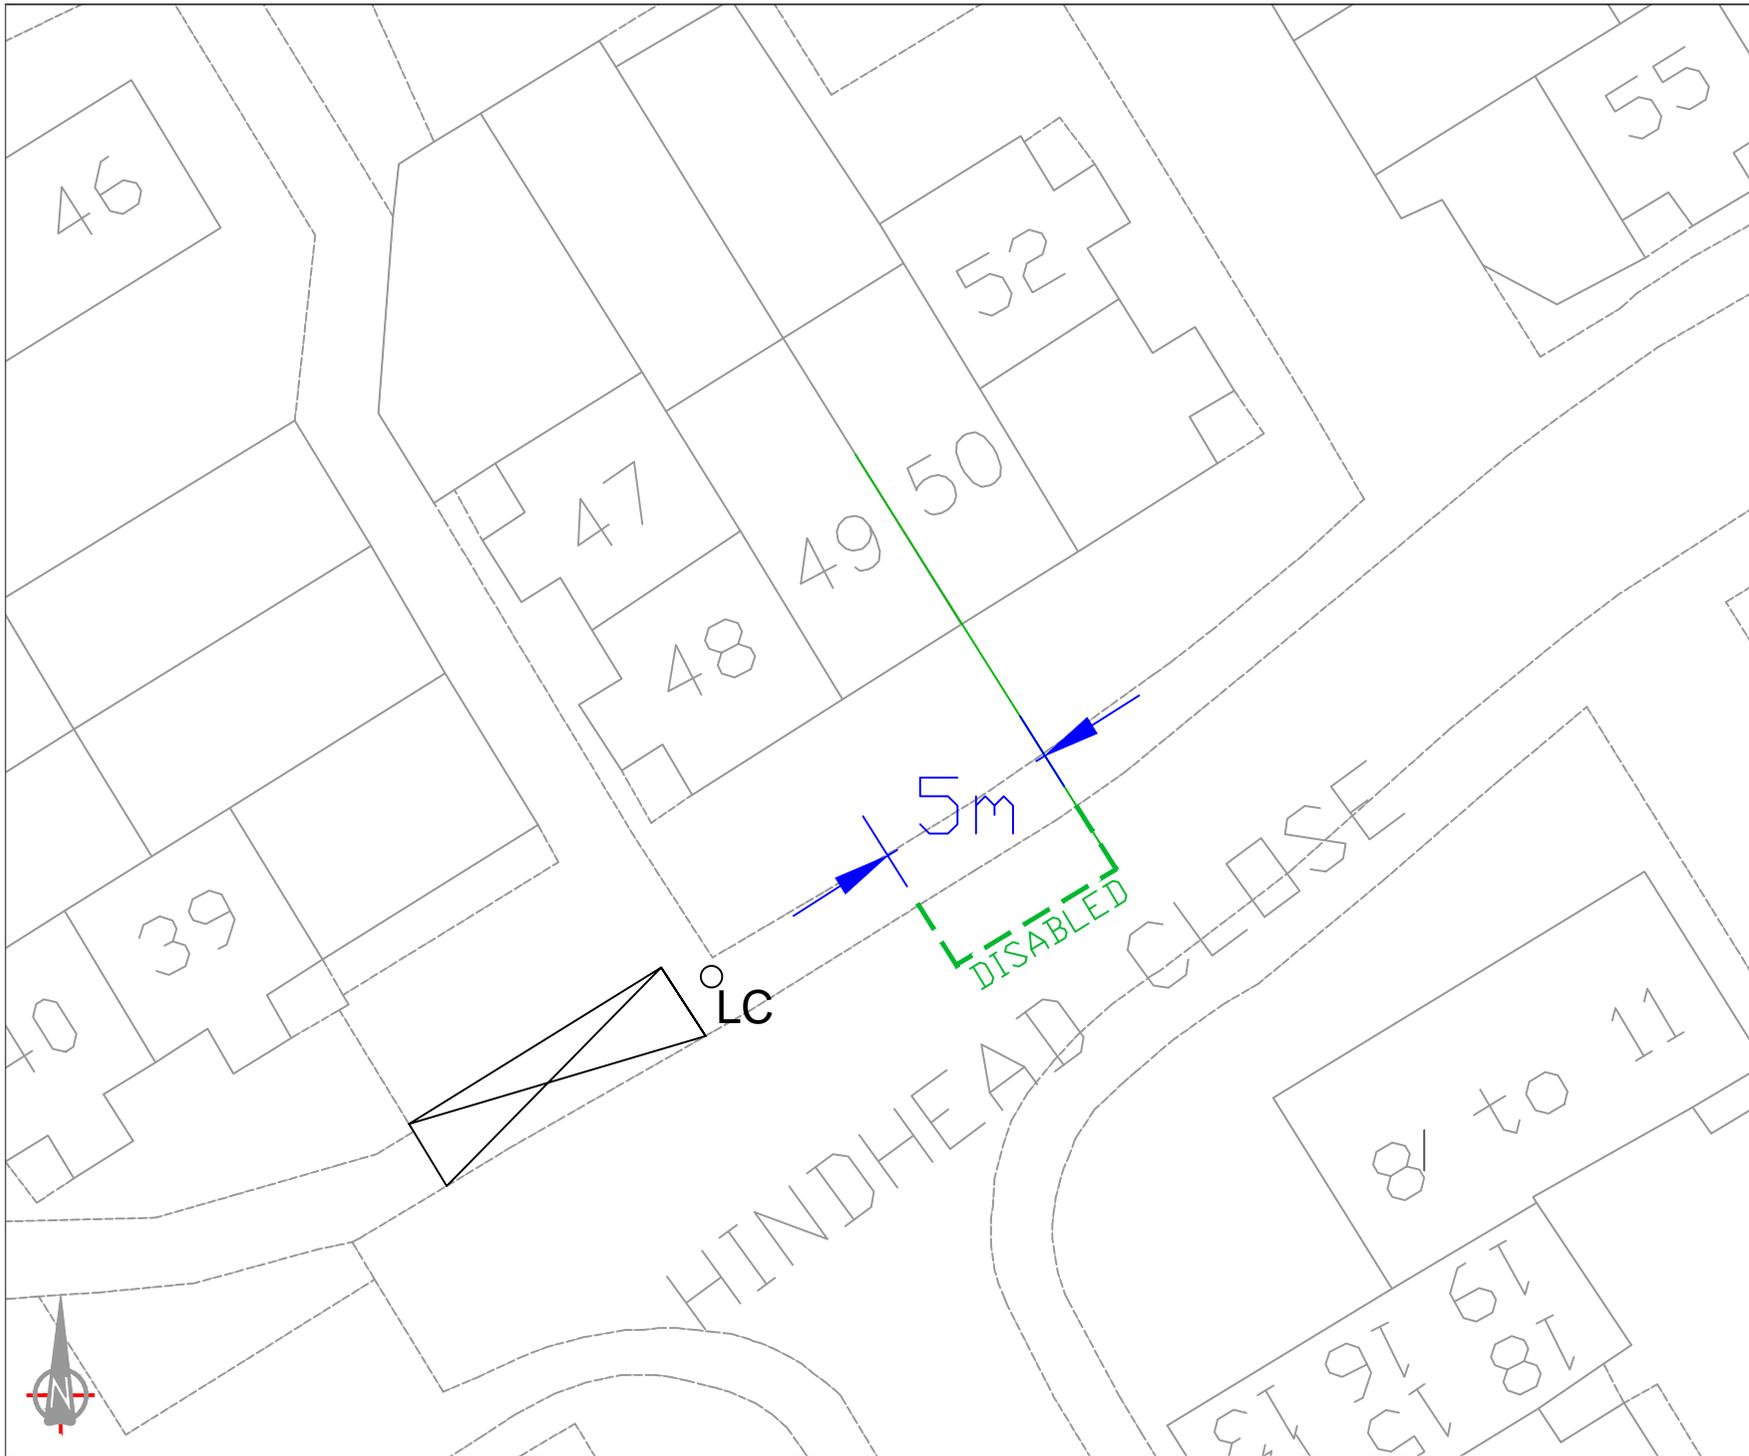

 Proposed disabled parking bay

This map is based upon Ordnance Survey material with the permission of Ordnance Survey on behalf of the Controller of Her Majesty's Stationary Office © Crown copyright. Unauthorised reproduction infringes Crown copyright and may lead to prosecution or civil proceedings.
 London Borough of Hillingdon 100019283 2017




HILLINGDON
 LONDON

Project
 49 Hindhead Close,
 Hillingdon

Description
 Proposed disabled parking bay

Scale	Drawn (Initials/Date)	Checked (Initials/Date)
N.T.S	CH 05/17	
Project No.	Drawing No.	Rev.
A4	RSP D1	

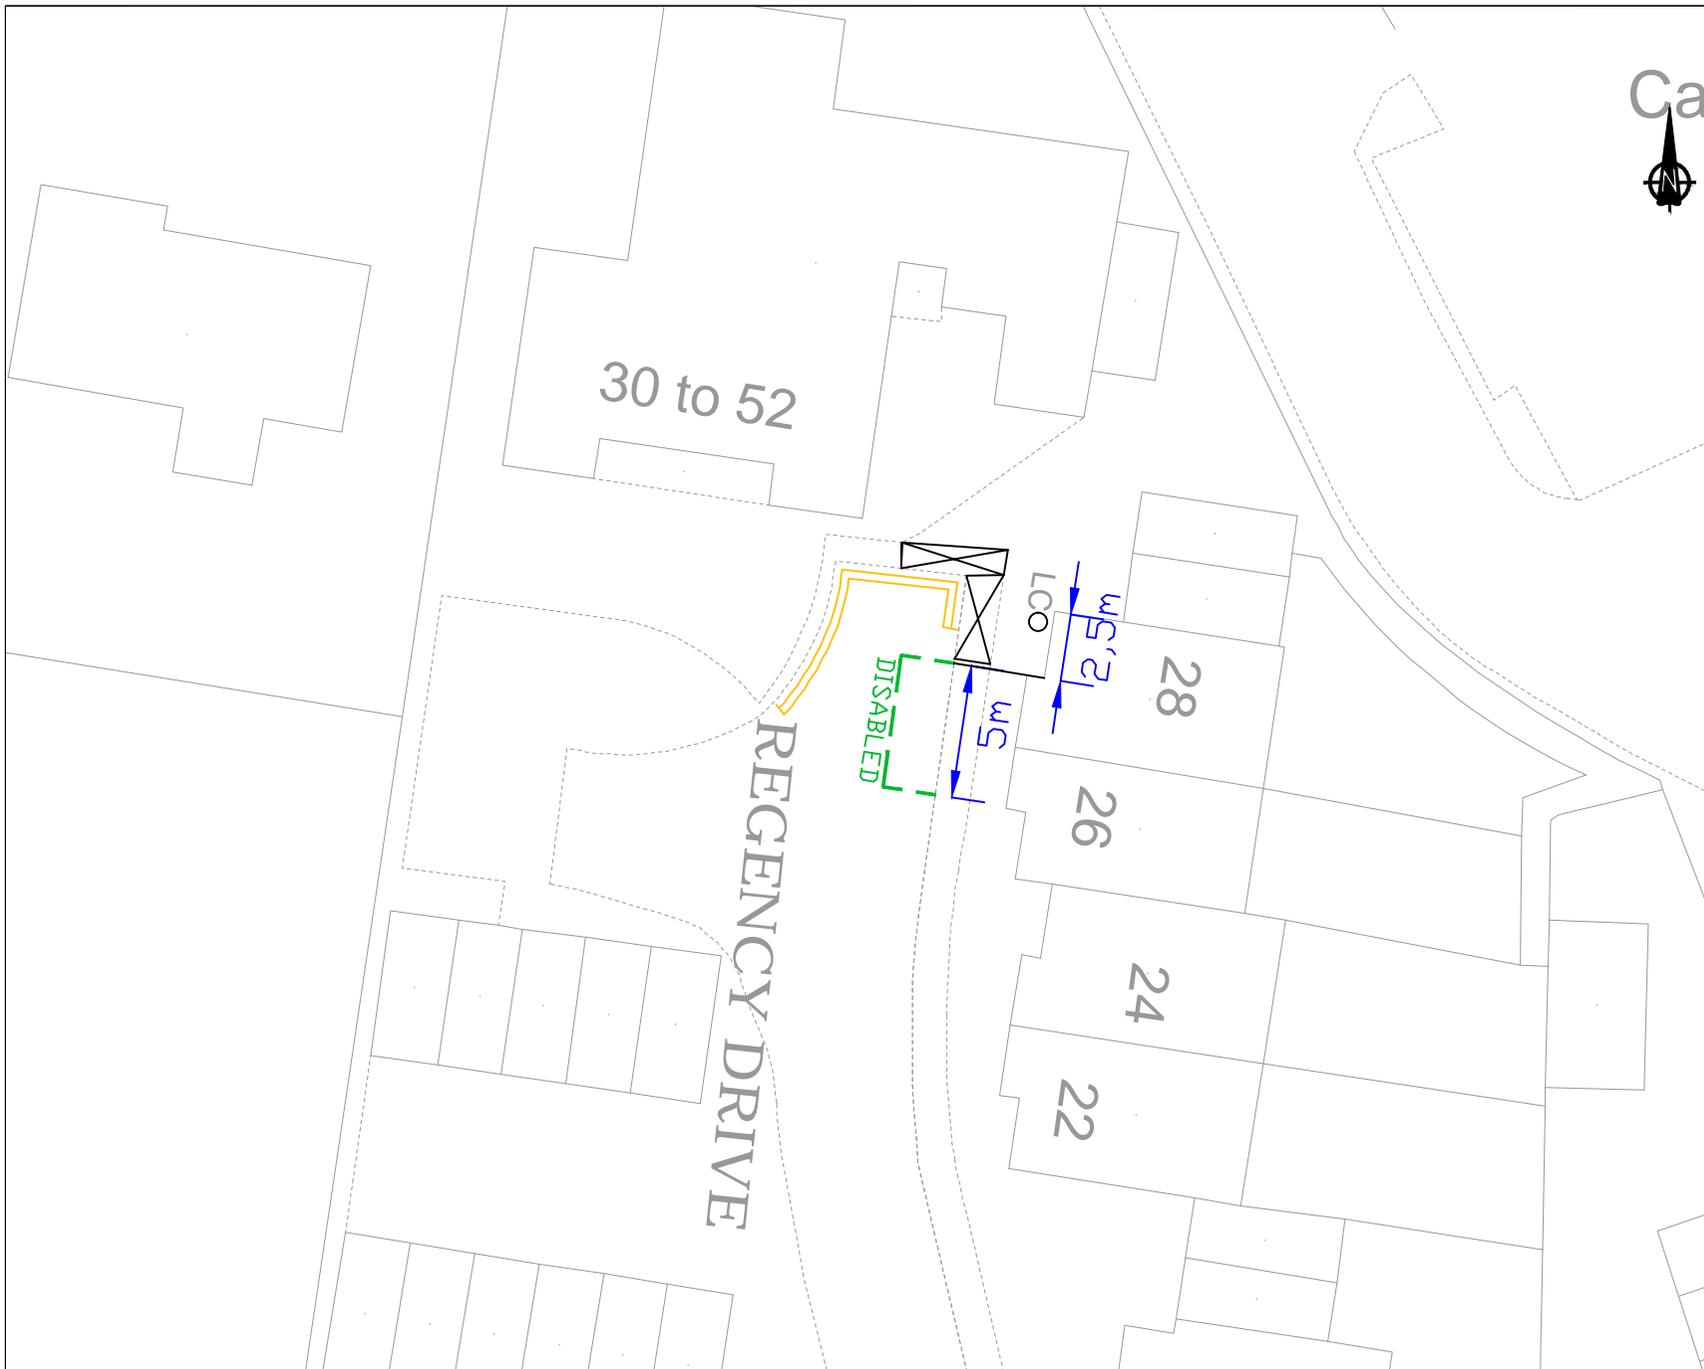

- KEY**
-  Proposed disabled parking bay
 -  Existing double yellow lines
 -  Dropped kerb
 -  Lamp Column

© Crown copyright and database rights 2017 Ordnance Survey 100019283




HILLINGDON
LONDON

Project
Regency Drive, Ruislip

Description
Proposed disabled parking bay

Scale N.T.S	Drawn CH. 05/17	Checked
Paper Size A4	Drawing No.	Rev.

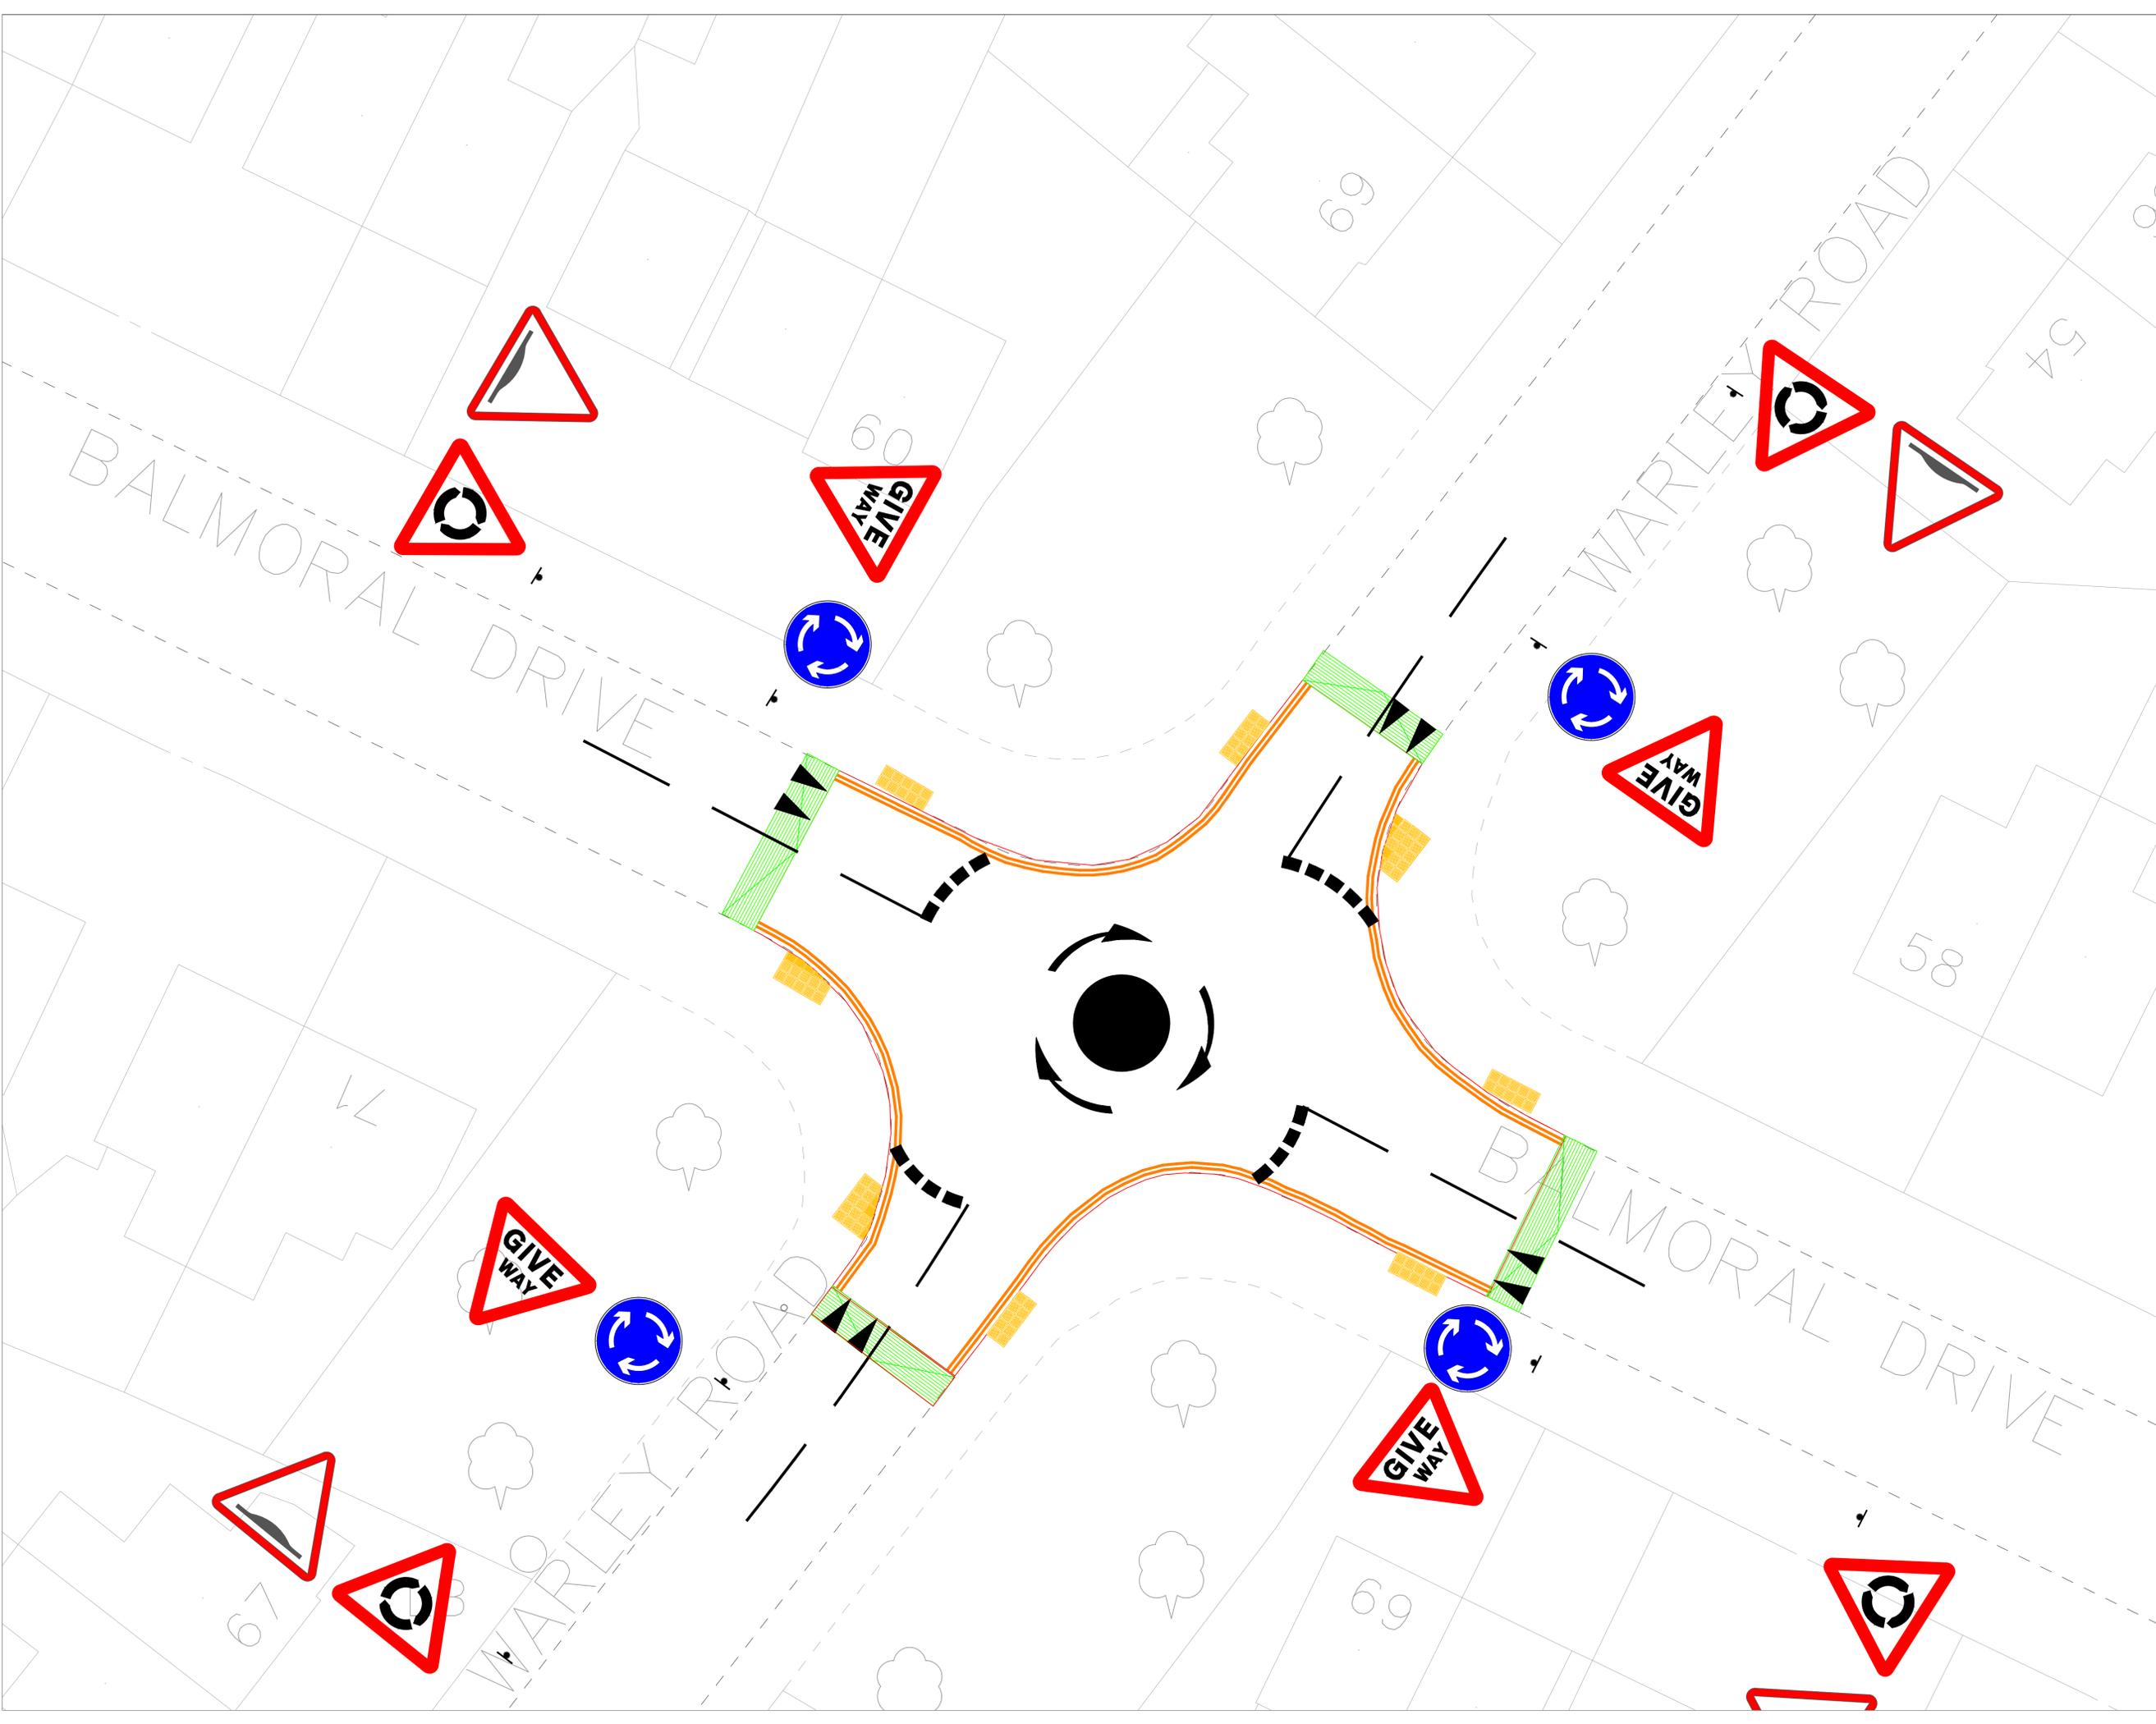

Revision

This map is based upon Ordnance Survey material with the permission of Ordnance Survey on behalf of the Controller of Her Majesty's Stationery Office. © Crown copyright. Unauthorised reproduction infringes Crown copyright and may lead to prosecution or civil proceedings.
London Borough of Hillingdon 100019283 2013




Project

Description


Scale	Designed	Drawn	Date
NTS			

Project No.	Drawing No.	Rev.
E/A1		


Remove part of the Zone E2 permit holder parking place outside No. 35 Sunningdale Avenue, Eastcote. Replace with 'Monday to Saturday 9am to 5pm' waiting restrictions.

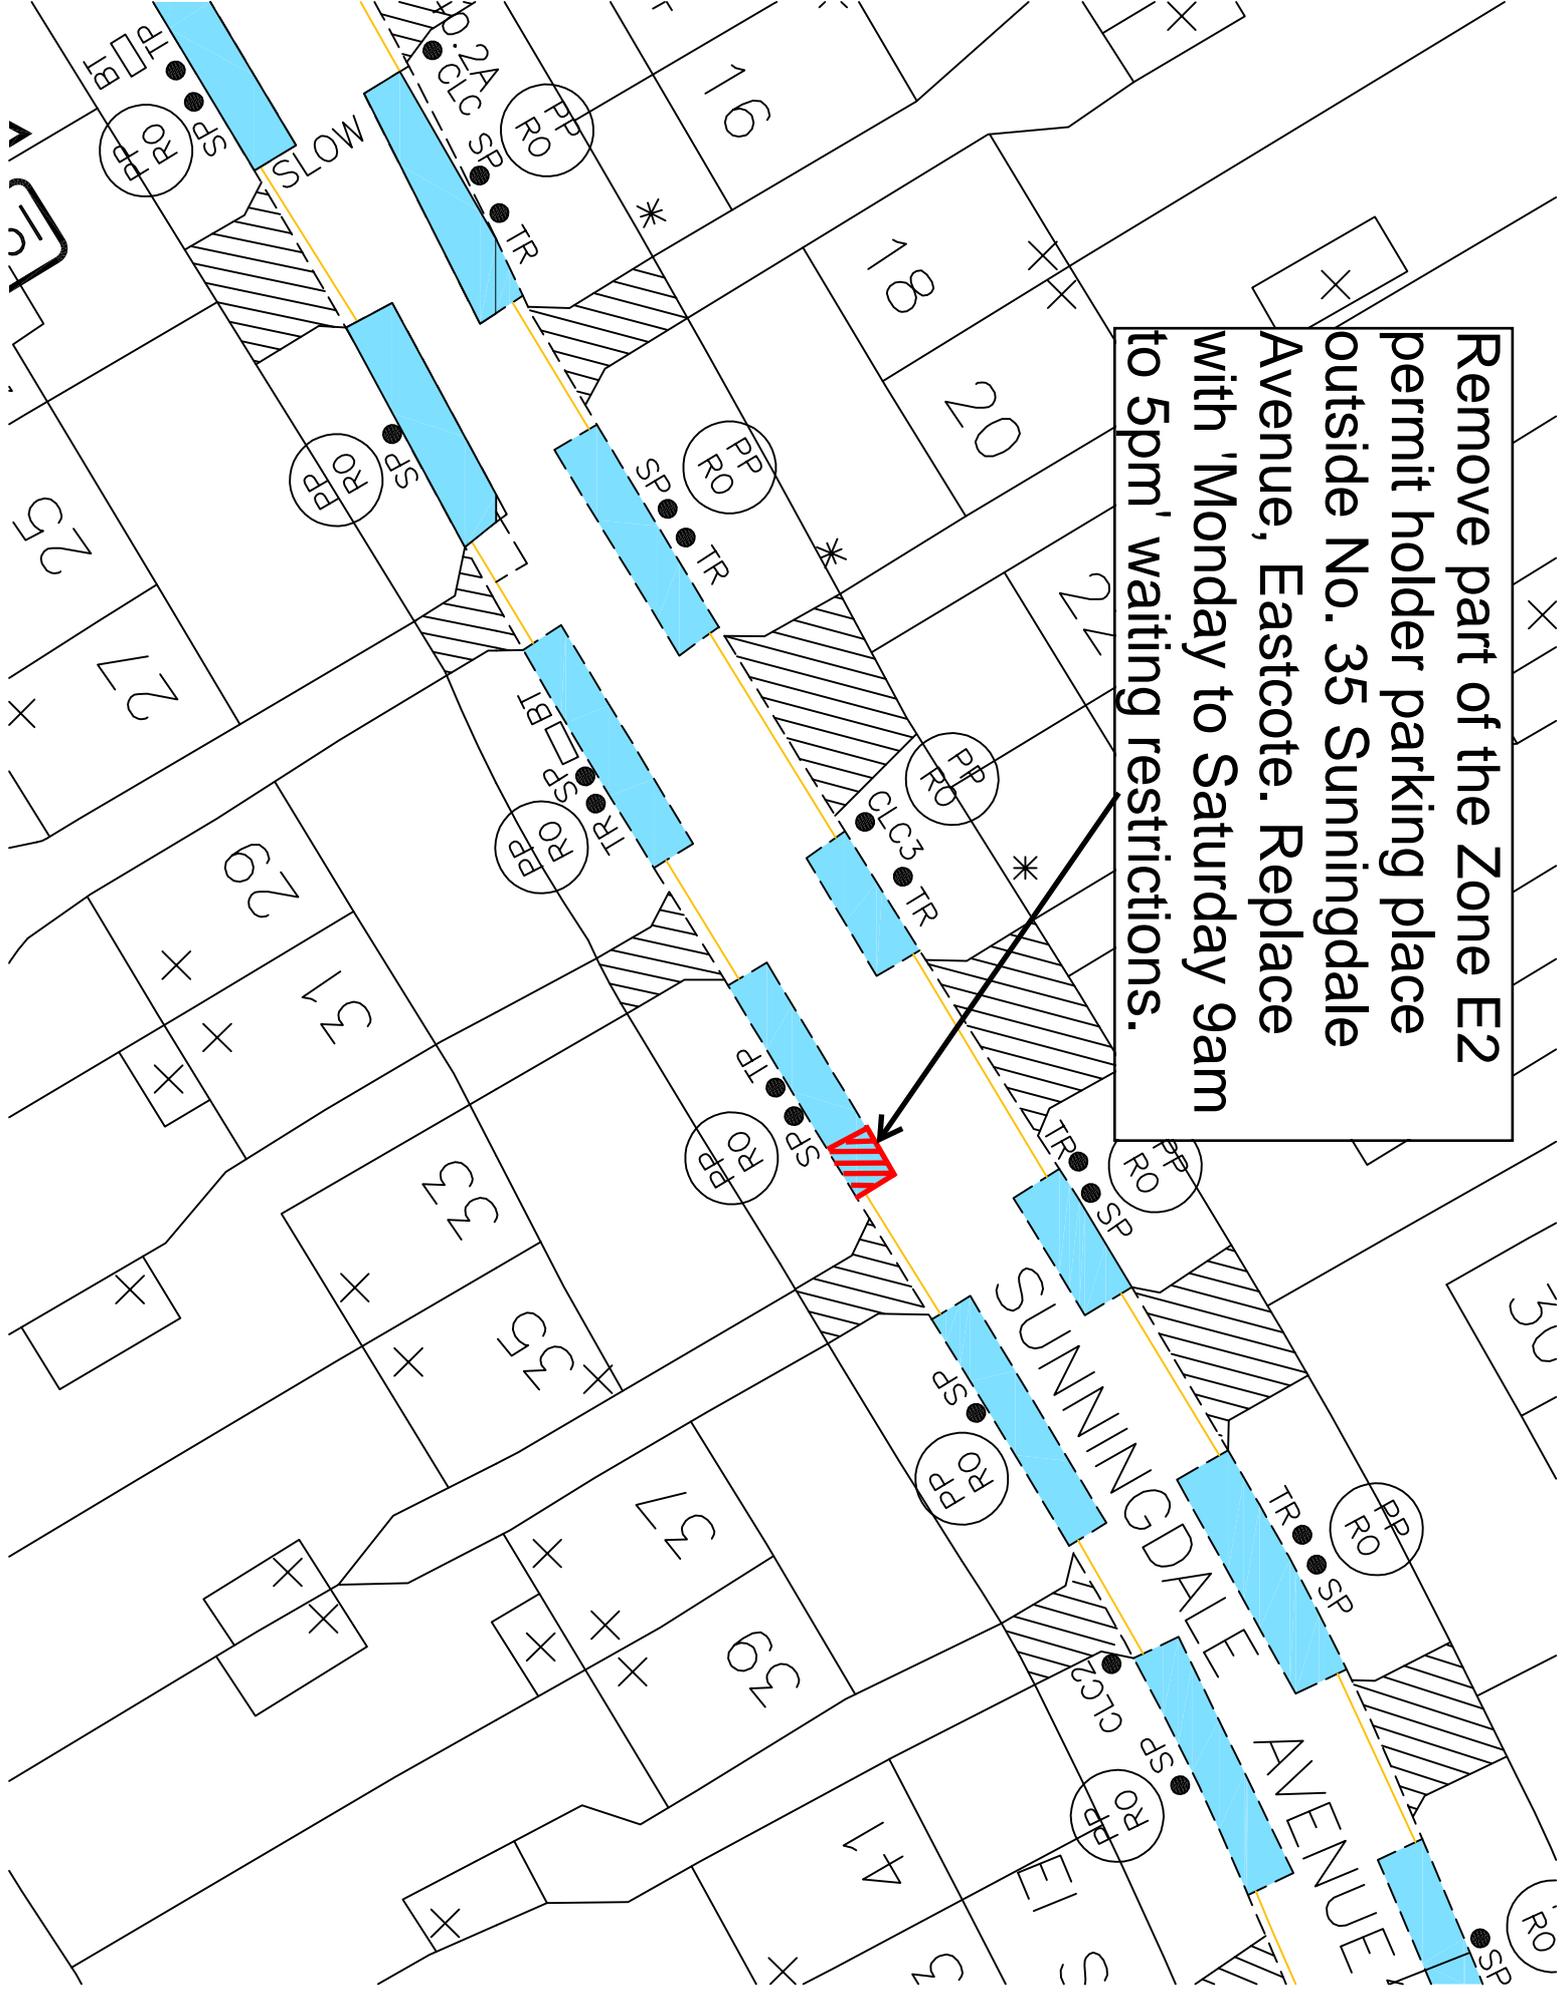


Remove part of the Zone HN1 permit holder parking place outside No. 68 Hillingdon Hill. Replace with 'Monday to Friday 9am to 5pm' waiting restrictions.

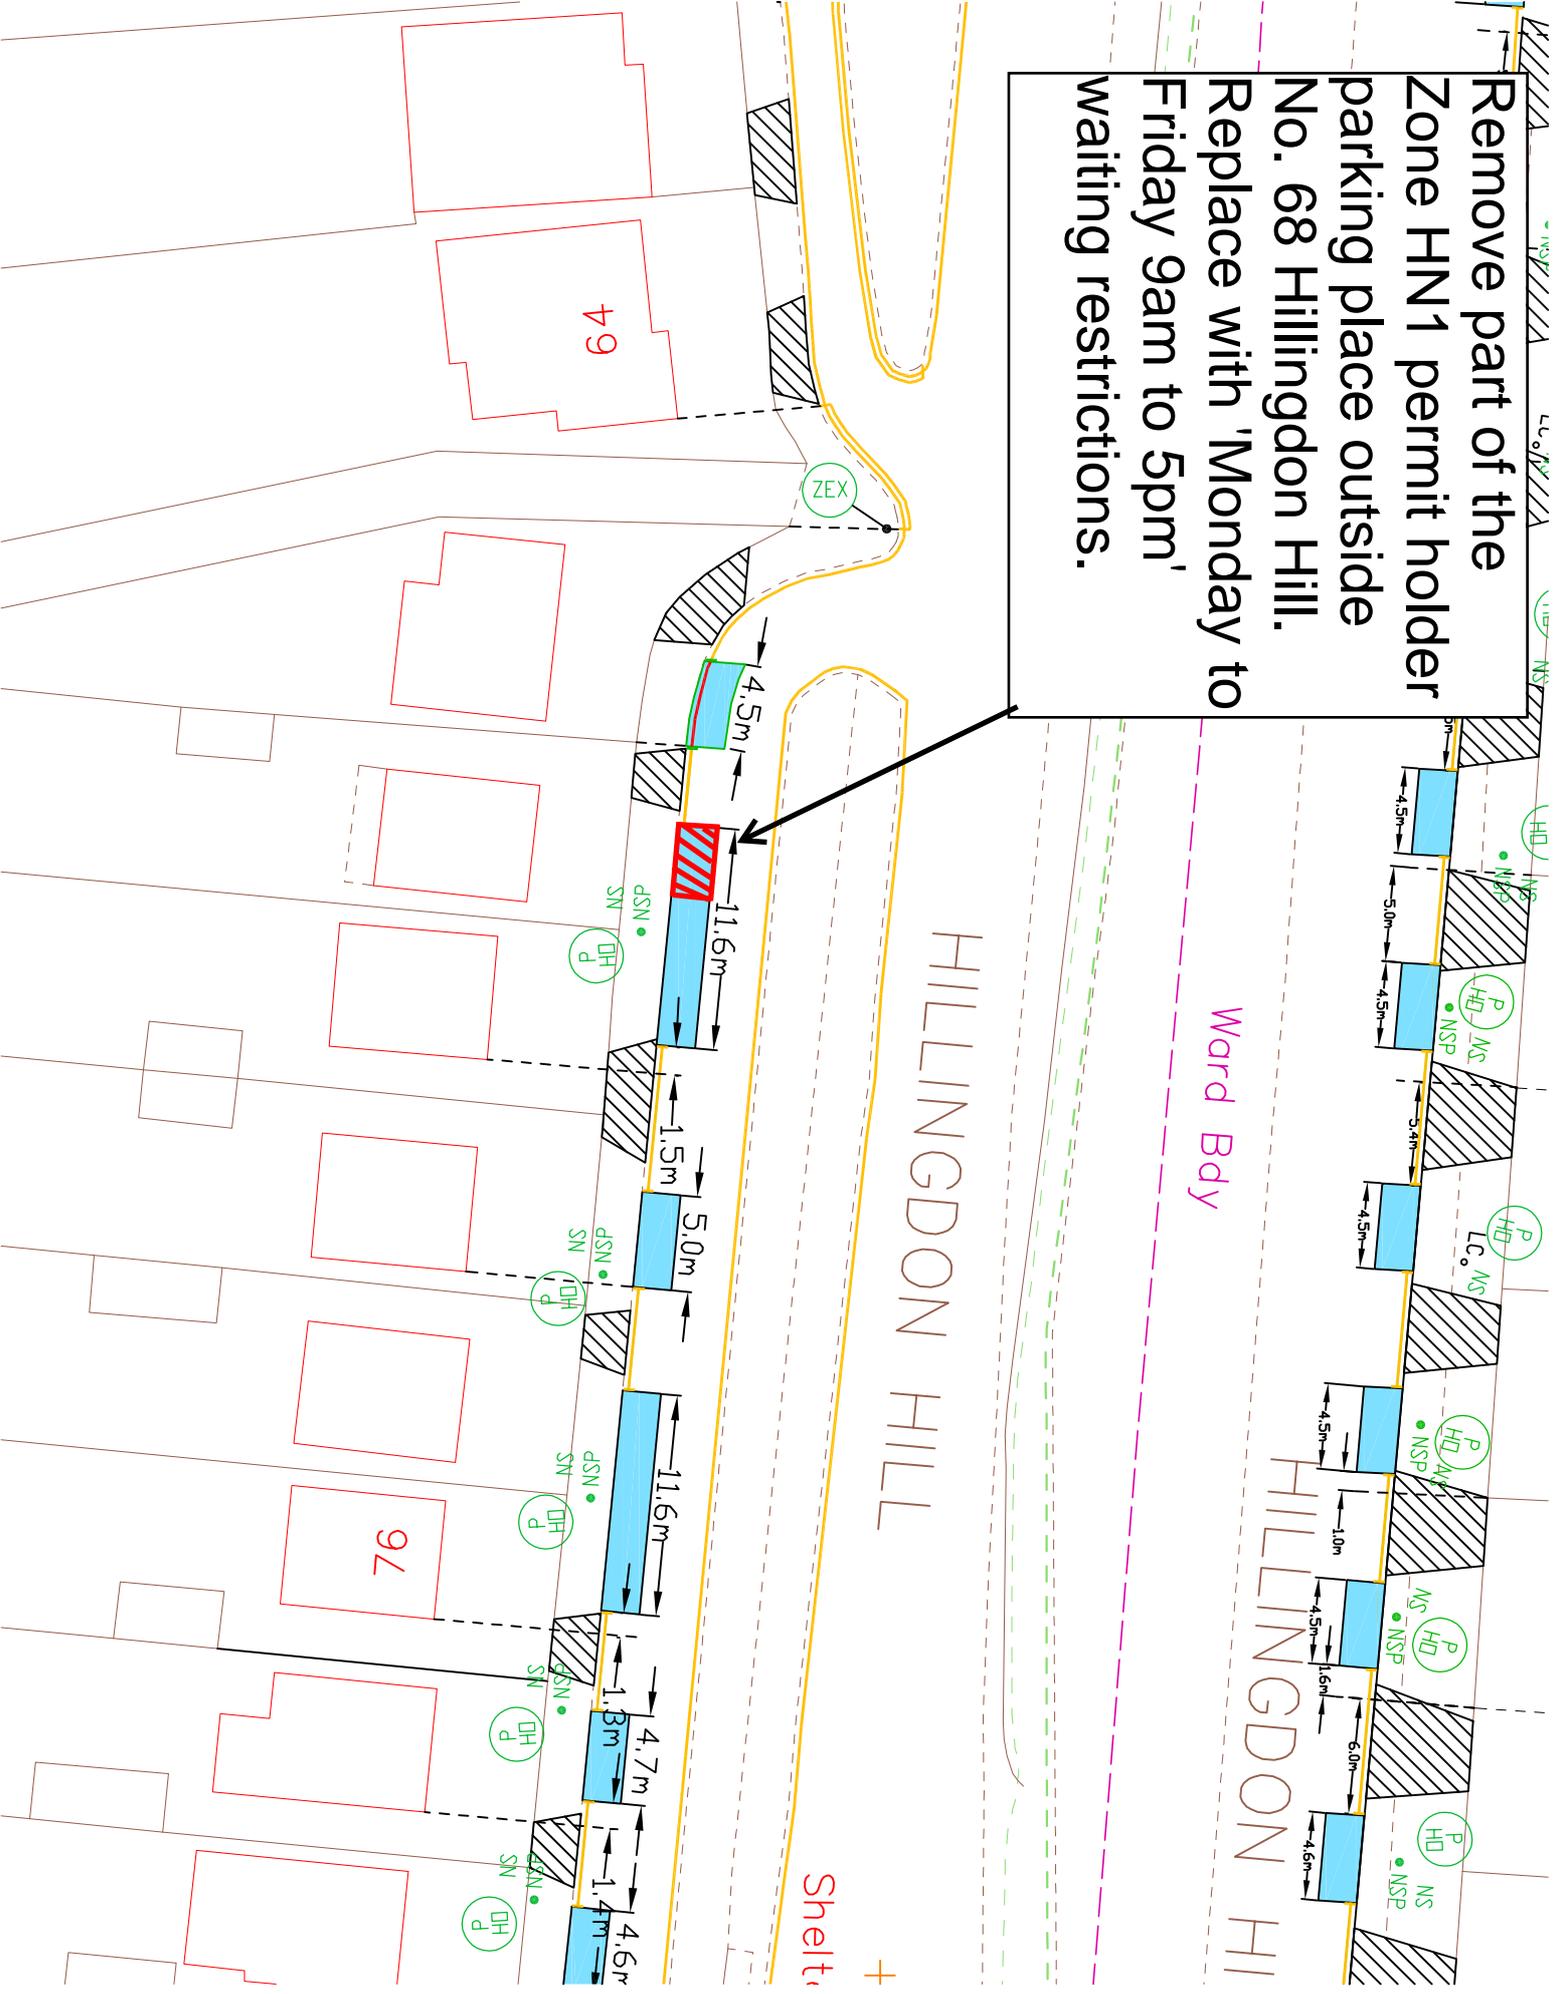

Remove part of the Zone SR parking place outside No. 53 Angus Drive, Ruislip. Replace with 'Monday to Friday 9am to 5pm' waiting restrictions.

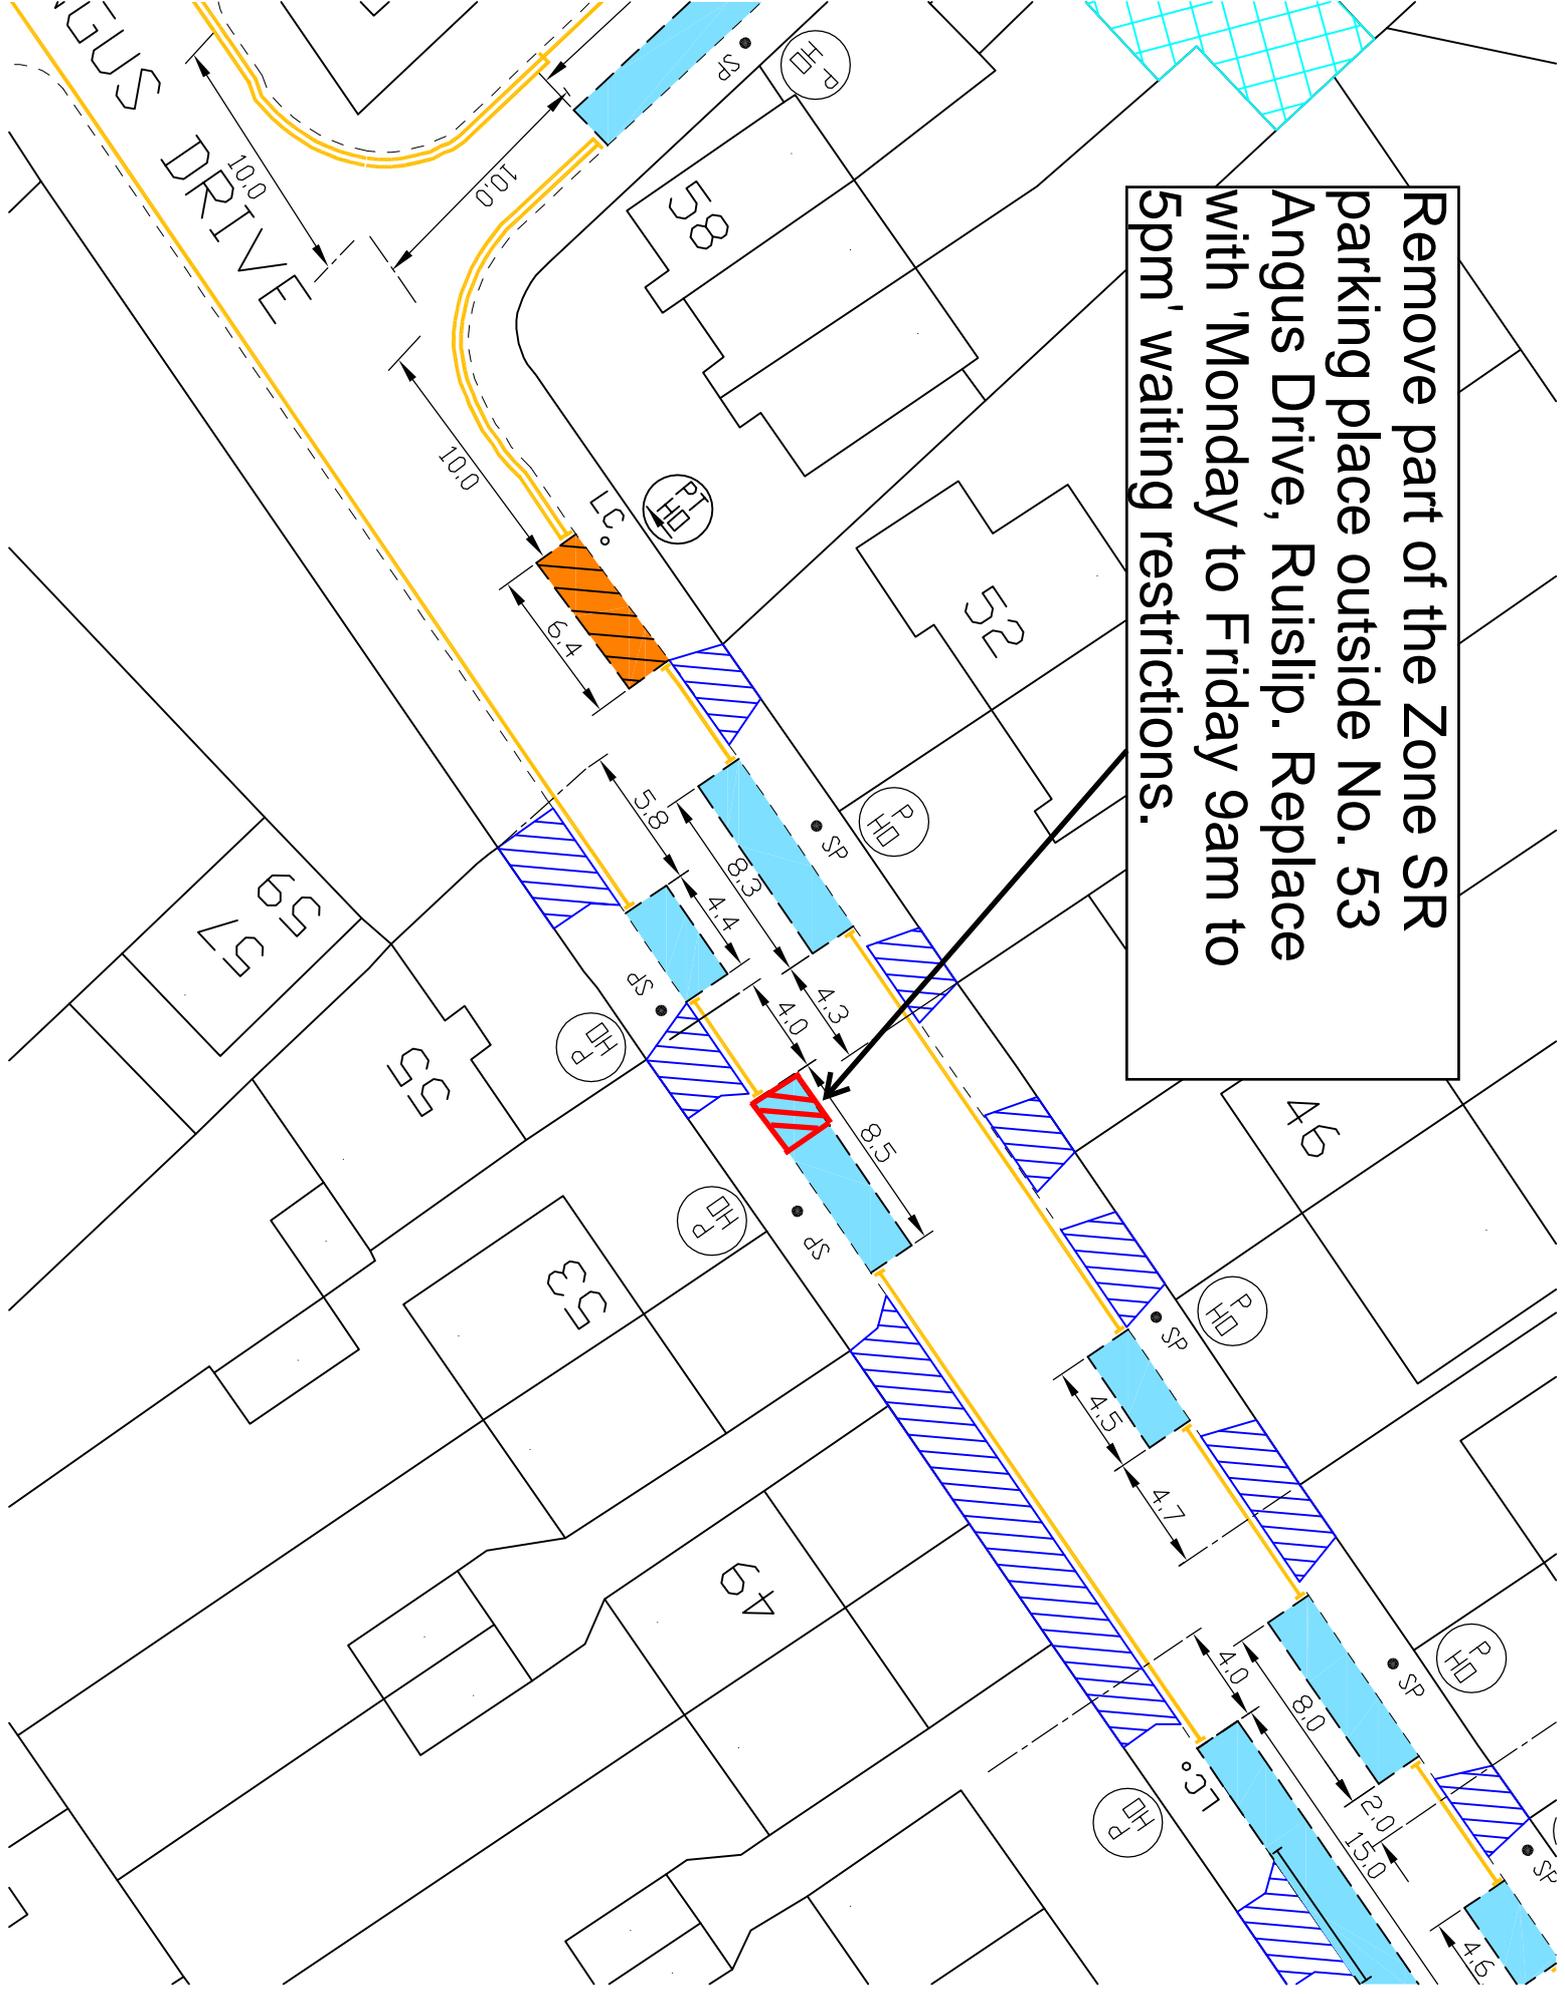


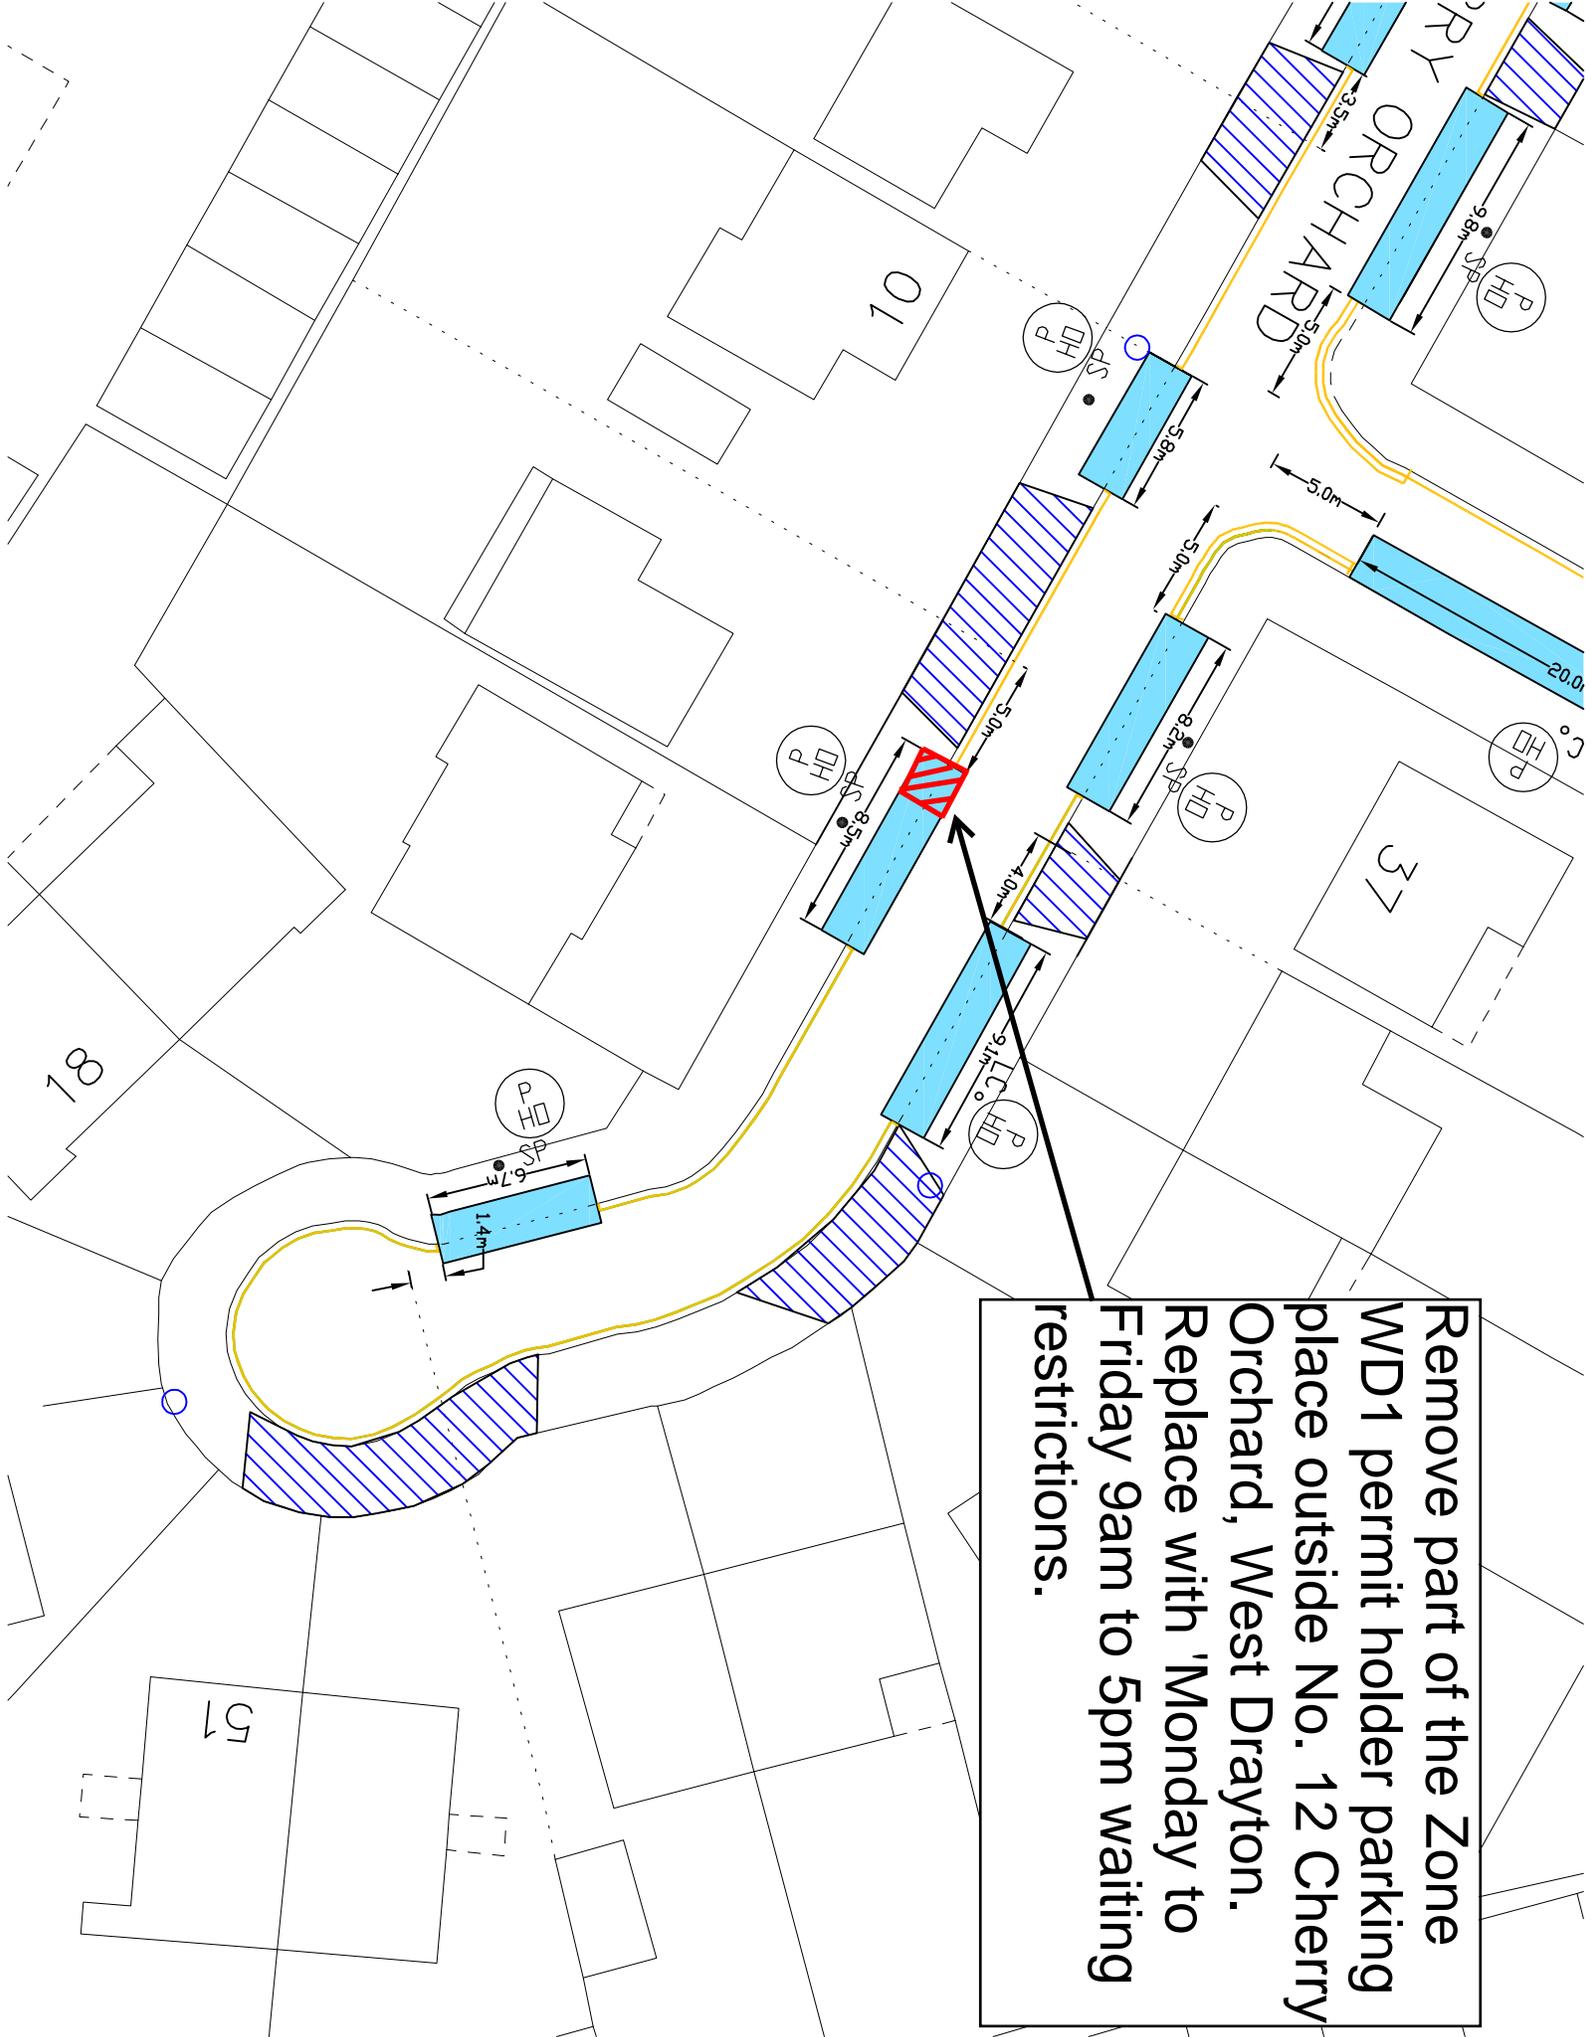

Remove part of the Zone
 WD1 permit holder parking
 place outside No. 12 Cherry
 Orchard, West Drayton.
 Replace with 'Monday to
 Friday 9am to 5pm waiting
 restrictions.

Remove part of the Zone Y2 permit holder parking place outside No. 14 Gordon Road. Replace with 'Monday to Friday 8.30am to 5pm' waiting restrictions



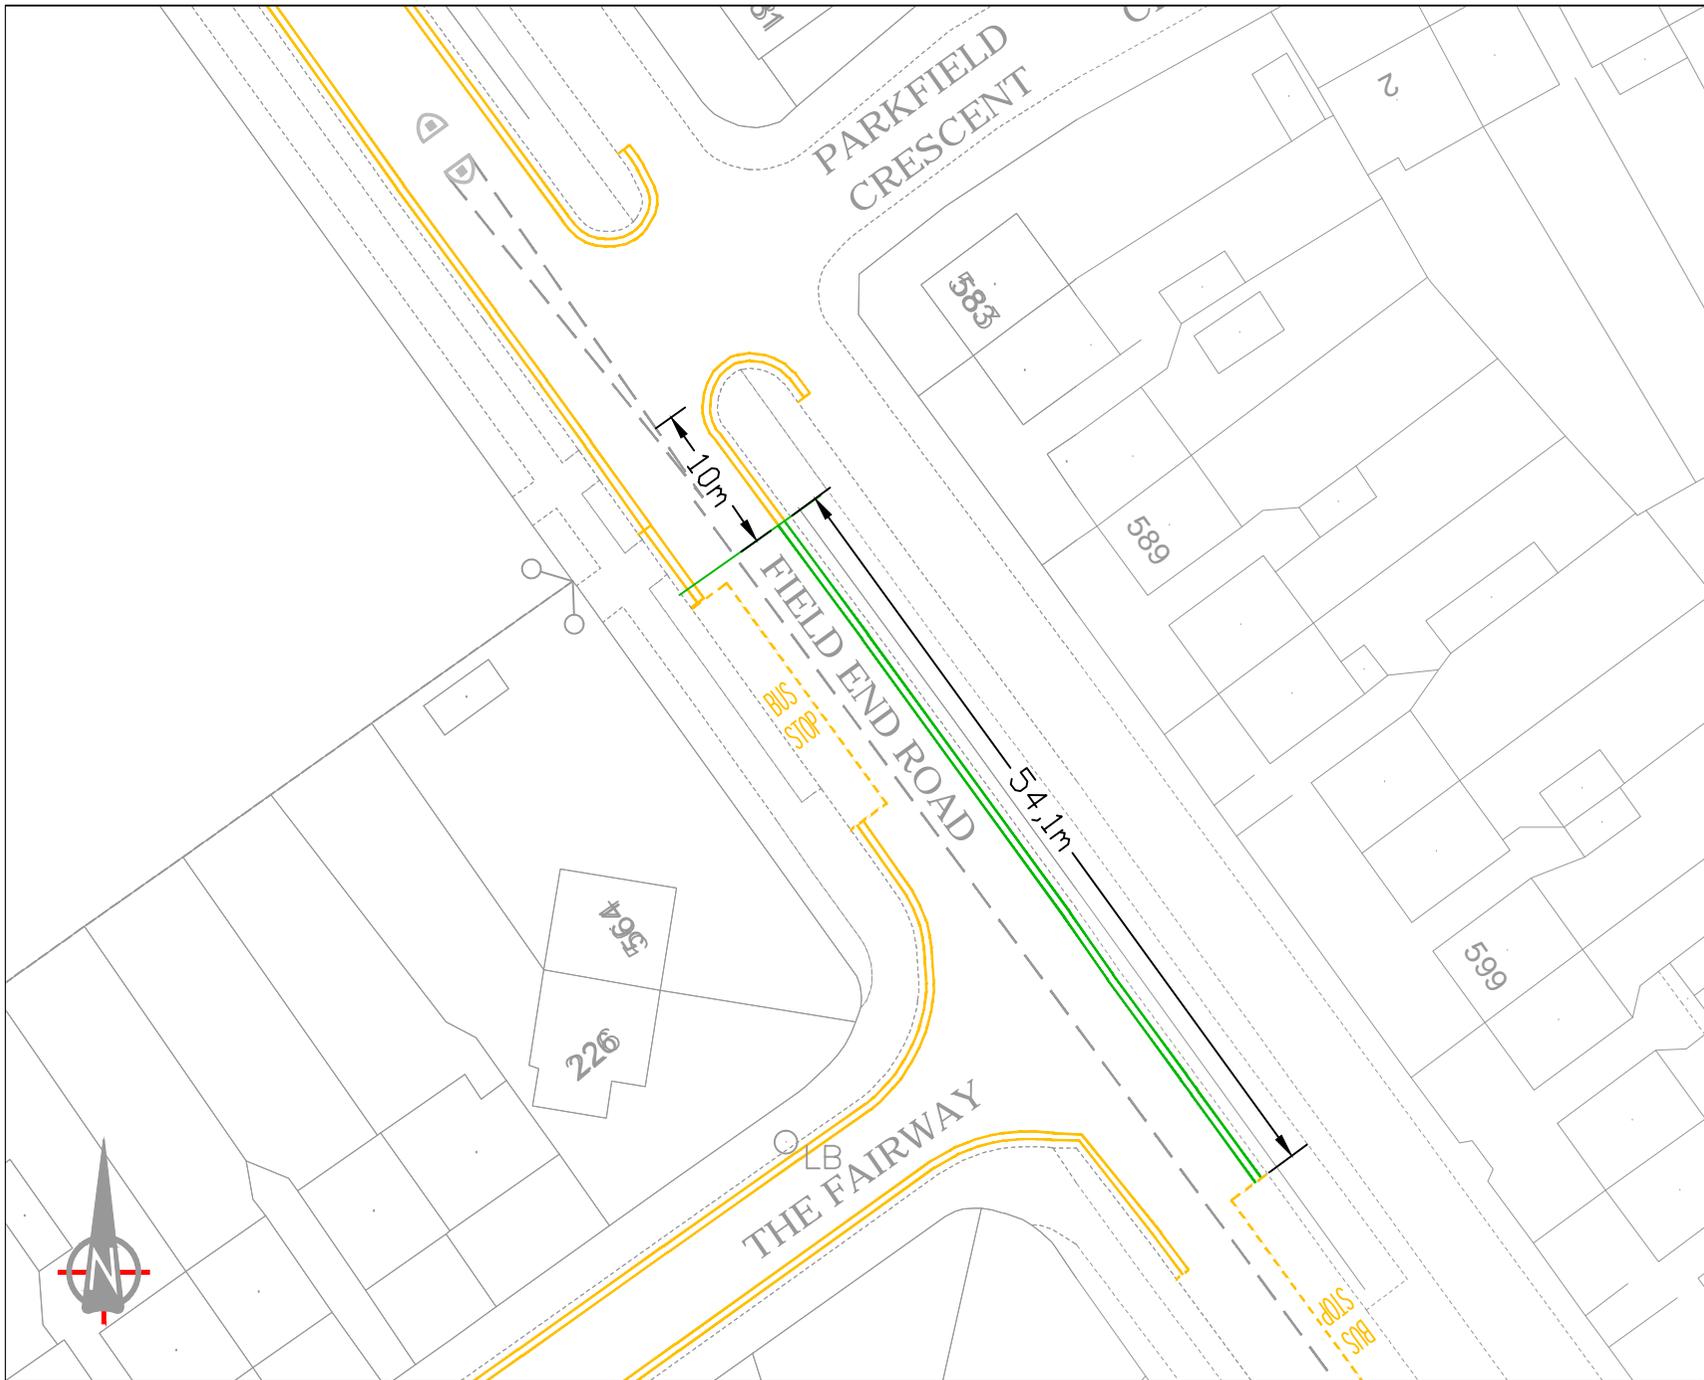

KEY:

-  DYL EXISTING DOUBLE YELLOW LINE & TERMINAL
-  DYL PROPOSED DOUBLE YELLOW LINE & TERMINAL

© Crown copyright and database rights 2017 Ordnance Survey 100019283




HILLINGDON
LONDON

Project
ROAD SAFETY PROGRAMME

Description
Field End Road, Ruislip

Scale	Drawn	(Initials/Date)	Checked	(Initials/Date)
N.T.S	CH	03/17		
Project No.	Drawing No.		Rev.	
A4	RSPD1			

ITEM 6

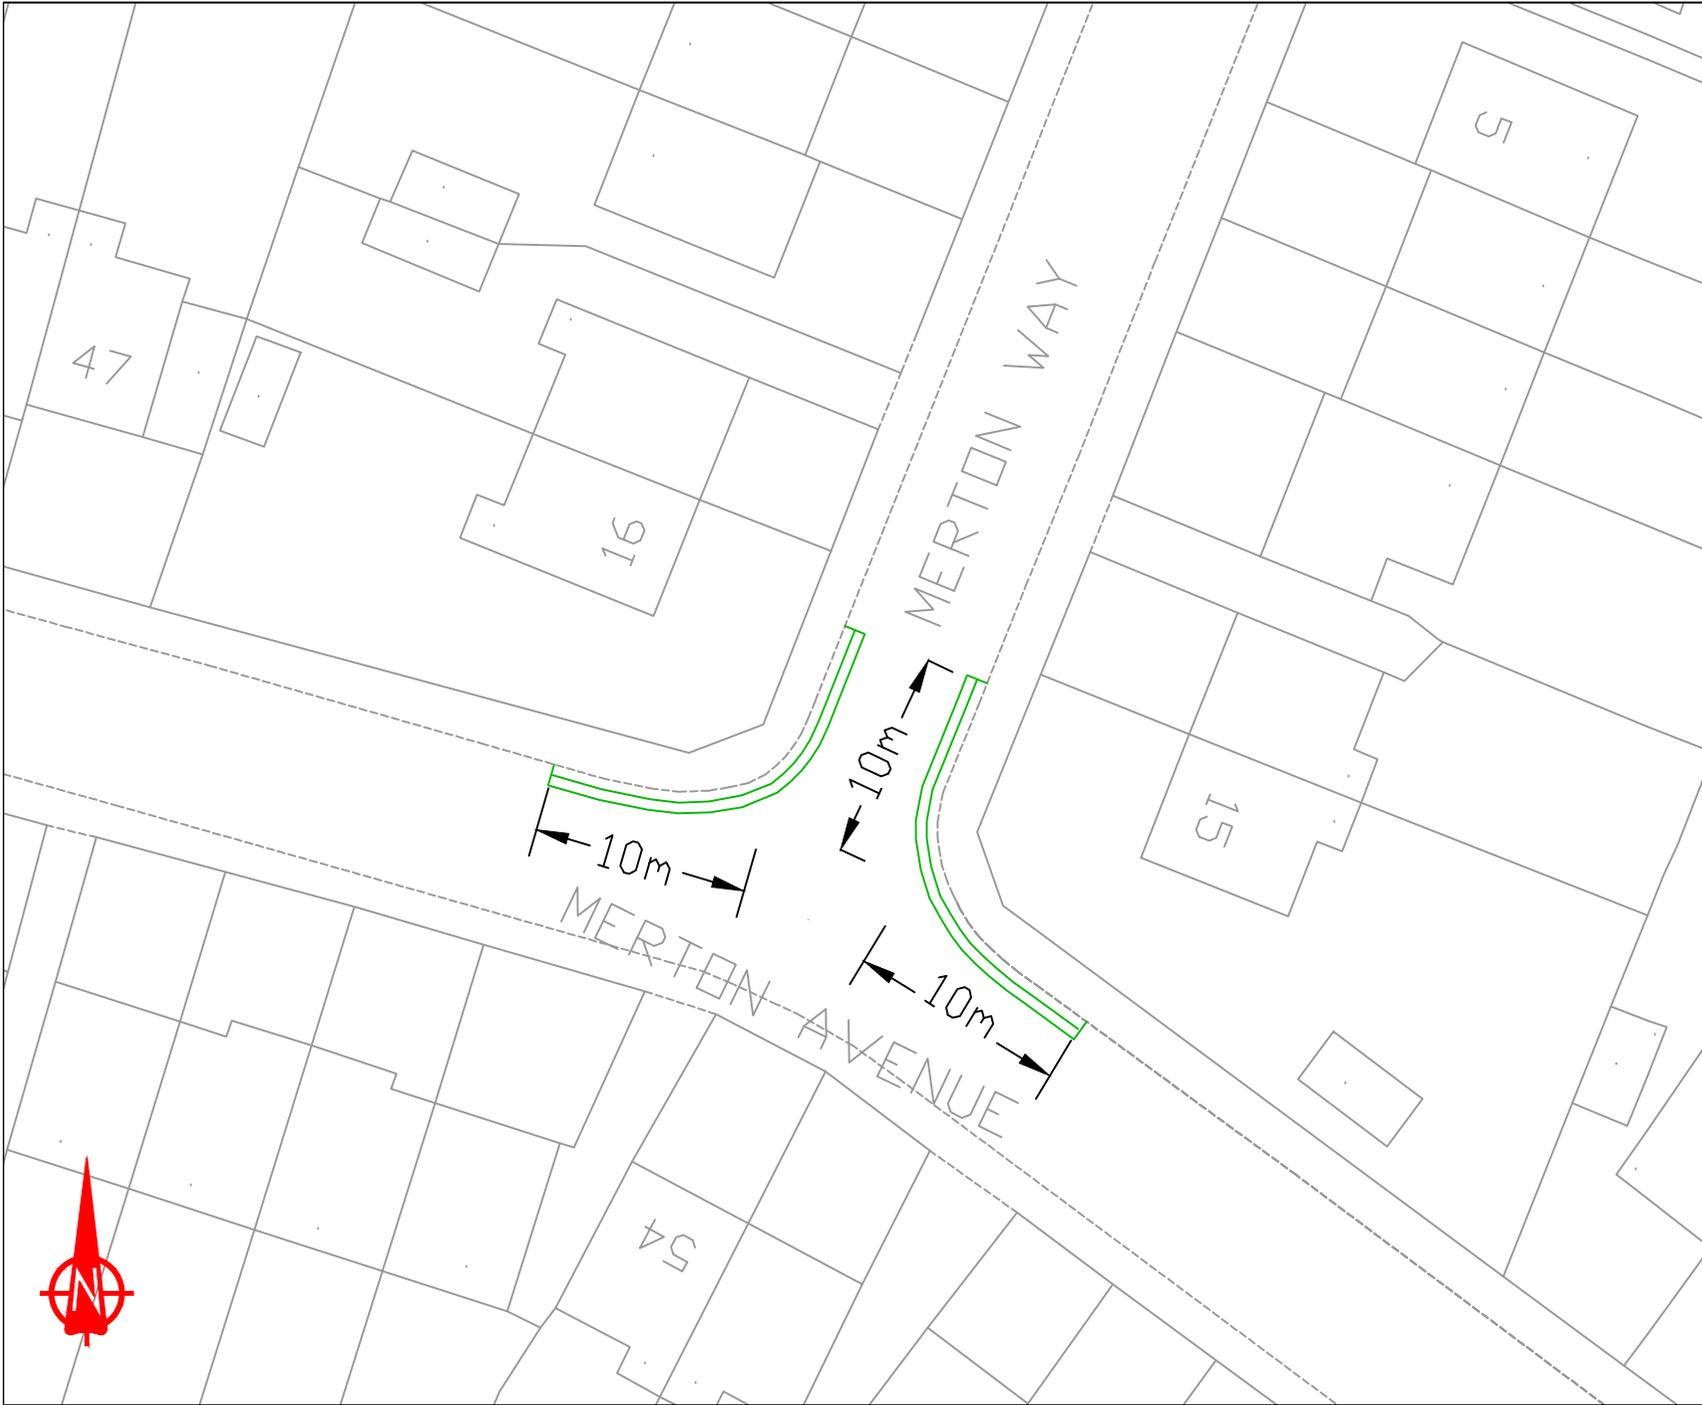

Notes:

 DYL
 PROPOSED DOUBLE YELLOW
 LINE & TERMINAL

This map is based upon Ordnance Survey material with the permission of Ordnance Survey on behalf of the Controller of Her Majesty's Stationery Office © Crown copyright. Unauthorised reproduction infringes Crown copyright and may lead to prosecution or civil proceedings.
 London Borough of Hillingdon 100019283 2017




Project
 Road Safety Programme

Description
 Merton Avenue - Merton Way, Hillingdon

Scale	Drawn	(Initials/Date)	Checked	(Initials/Date)
N.T.S	CH	04/17		

Project No.	Drawing No.	Rev.
	RSP D1	

ITEM 1 & 2

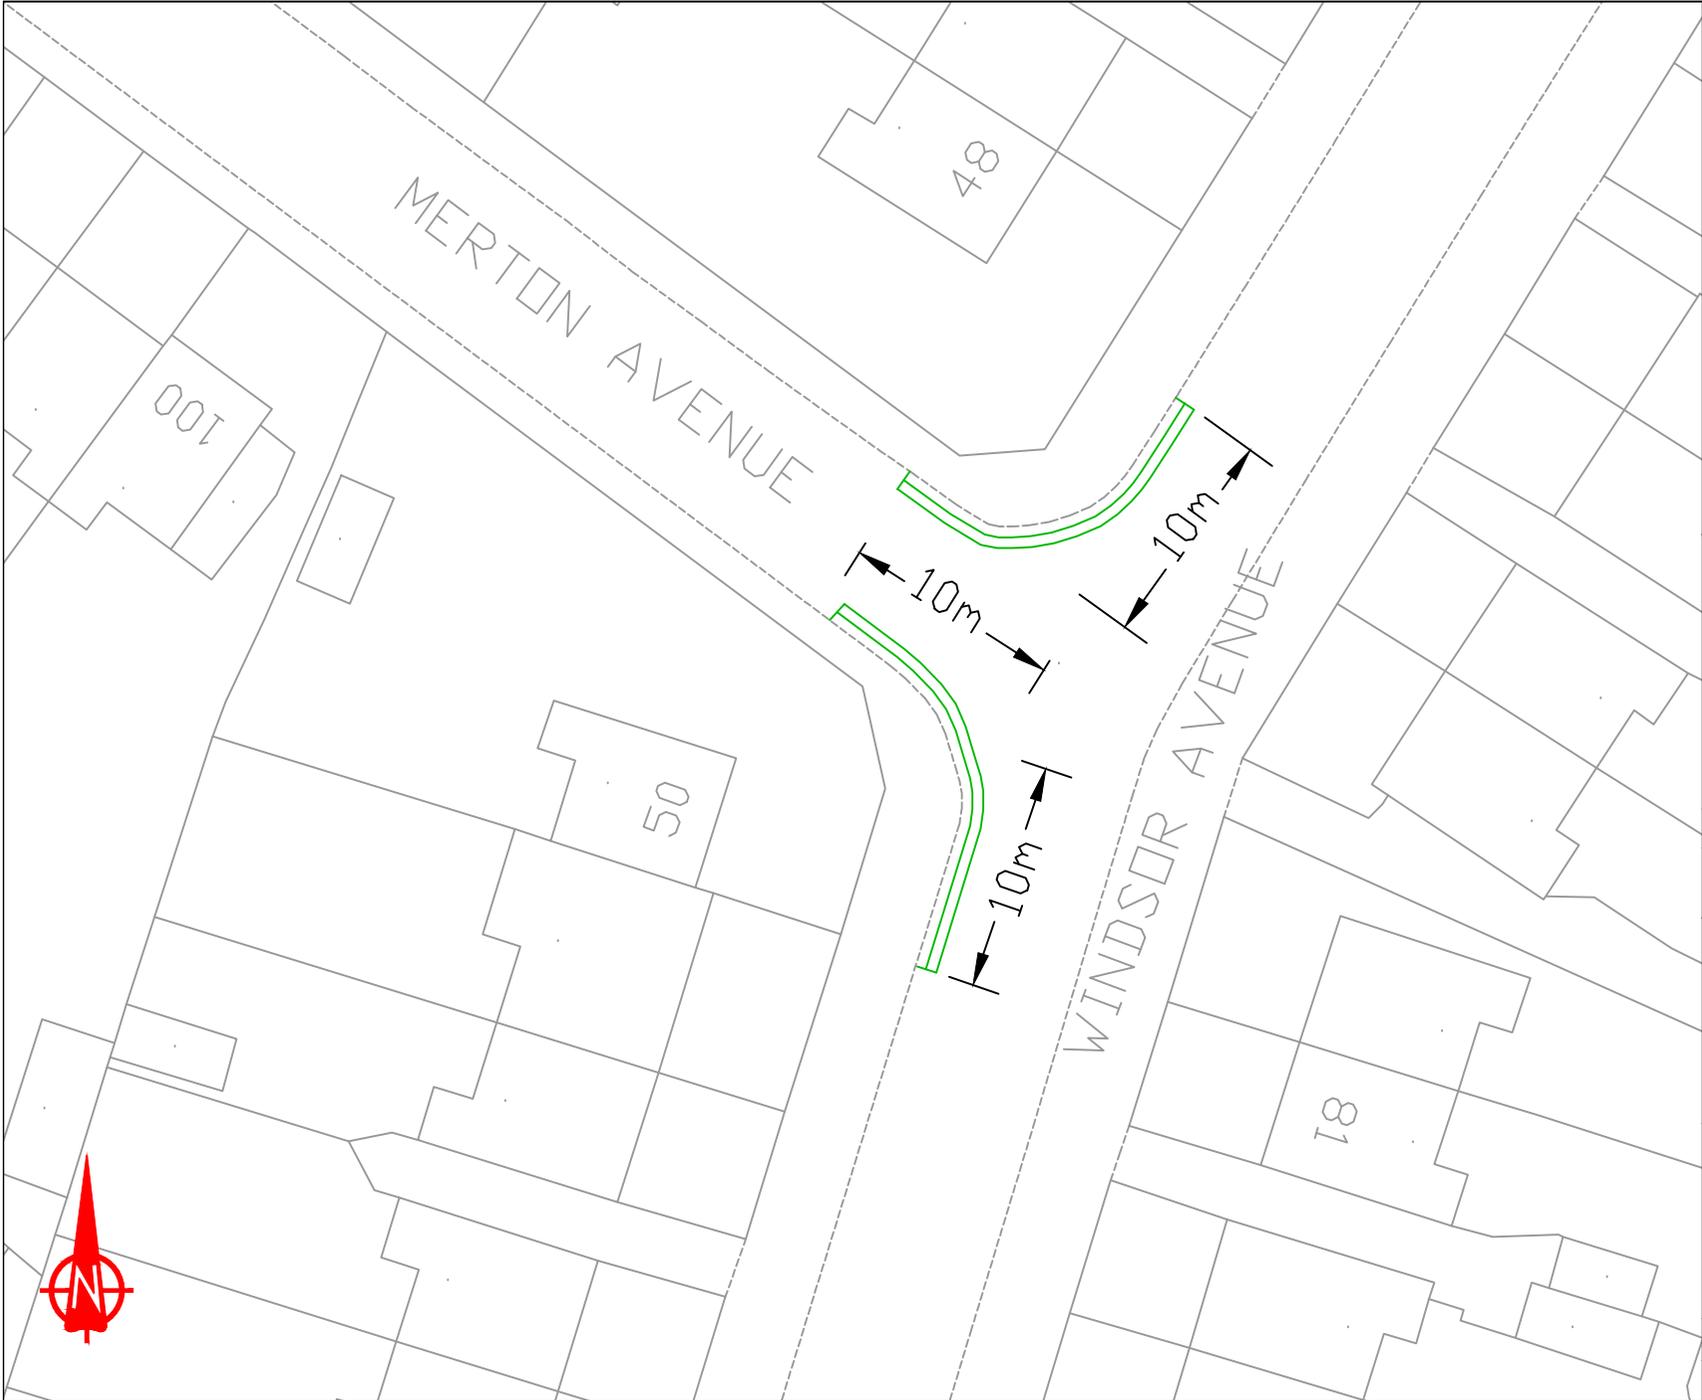

Notes:

 DYL
 PROPOSED DOUBLE YELLOW LINE & TERMINAL

This map is based upon Ordnance Survey material with the permission of Ordnance Survey on behalf of the Controller of Her Majesty's Stationery Office © Crown copyright. Unauthorised reproduction infringes Crown copyright and may lead to prosecution or civil proceedings.
 London Borough of Hillingdon 100019283 2017



HILLINGDON
 LONDON

Project
 Road Safety Programme

Description
 Windsor Avenue - Merton Avenue
 Hillingdon

Scale	Drawn	(Initials/Date)	Checked	(Initials/Date)
N.T.S	CH	04/17		

Project No.	Drawing No.	Rev.
RSP D1		

ITEM 1 & 3



Notes:

 PROPOSED DOUBLE YELLOW LINE & TERMINAL



This map is based upon Ordnance Survey material with the permission of Ordnance Survey on behalf of the Controller of Her Majesty's Stationary Office © Crown copyright. Unauthorised reproduction infringes Crown copyright and may lead to prosecution or civil proceedings.
London Borough of Hillingdon 100019283 2017



HILLINGDON
LONDON


Project
Road Safety Programme

Description
Mildred Avenue / Wentworth Crescent,
Hayes

Scale	Drawn	(Initials/Date)	Checked	(Initials/Date)
N.T.S	CH	04/17		

Project No.	Drawing No.	Rev.
A4	RSP D1	

ITEM 7 & 8

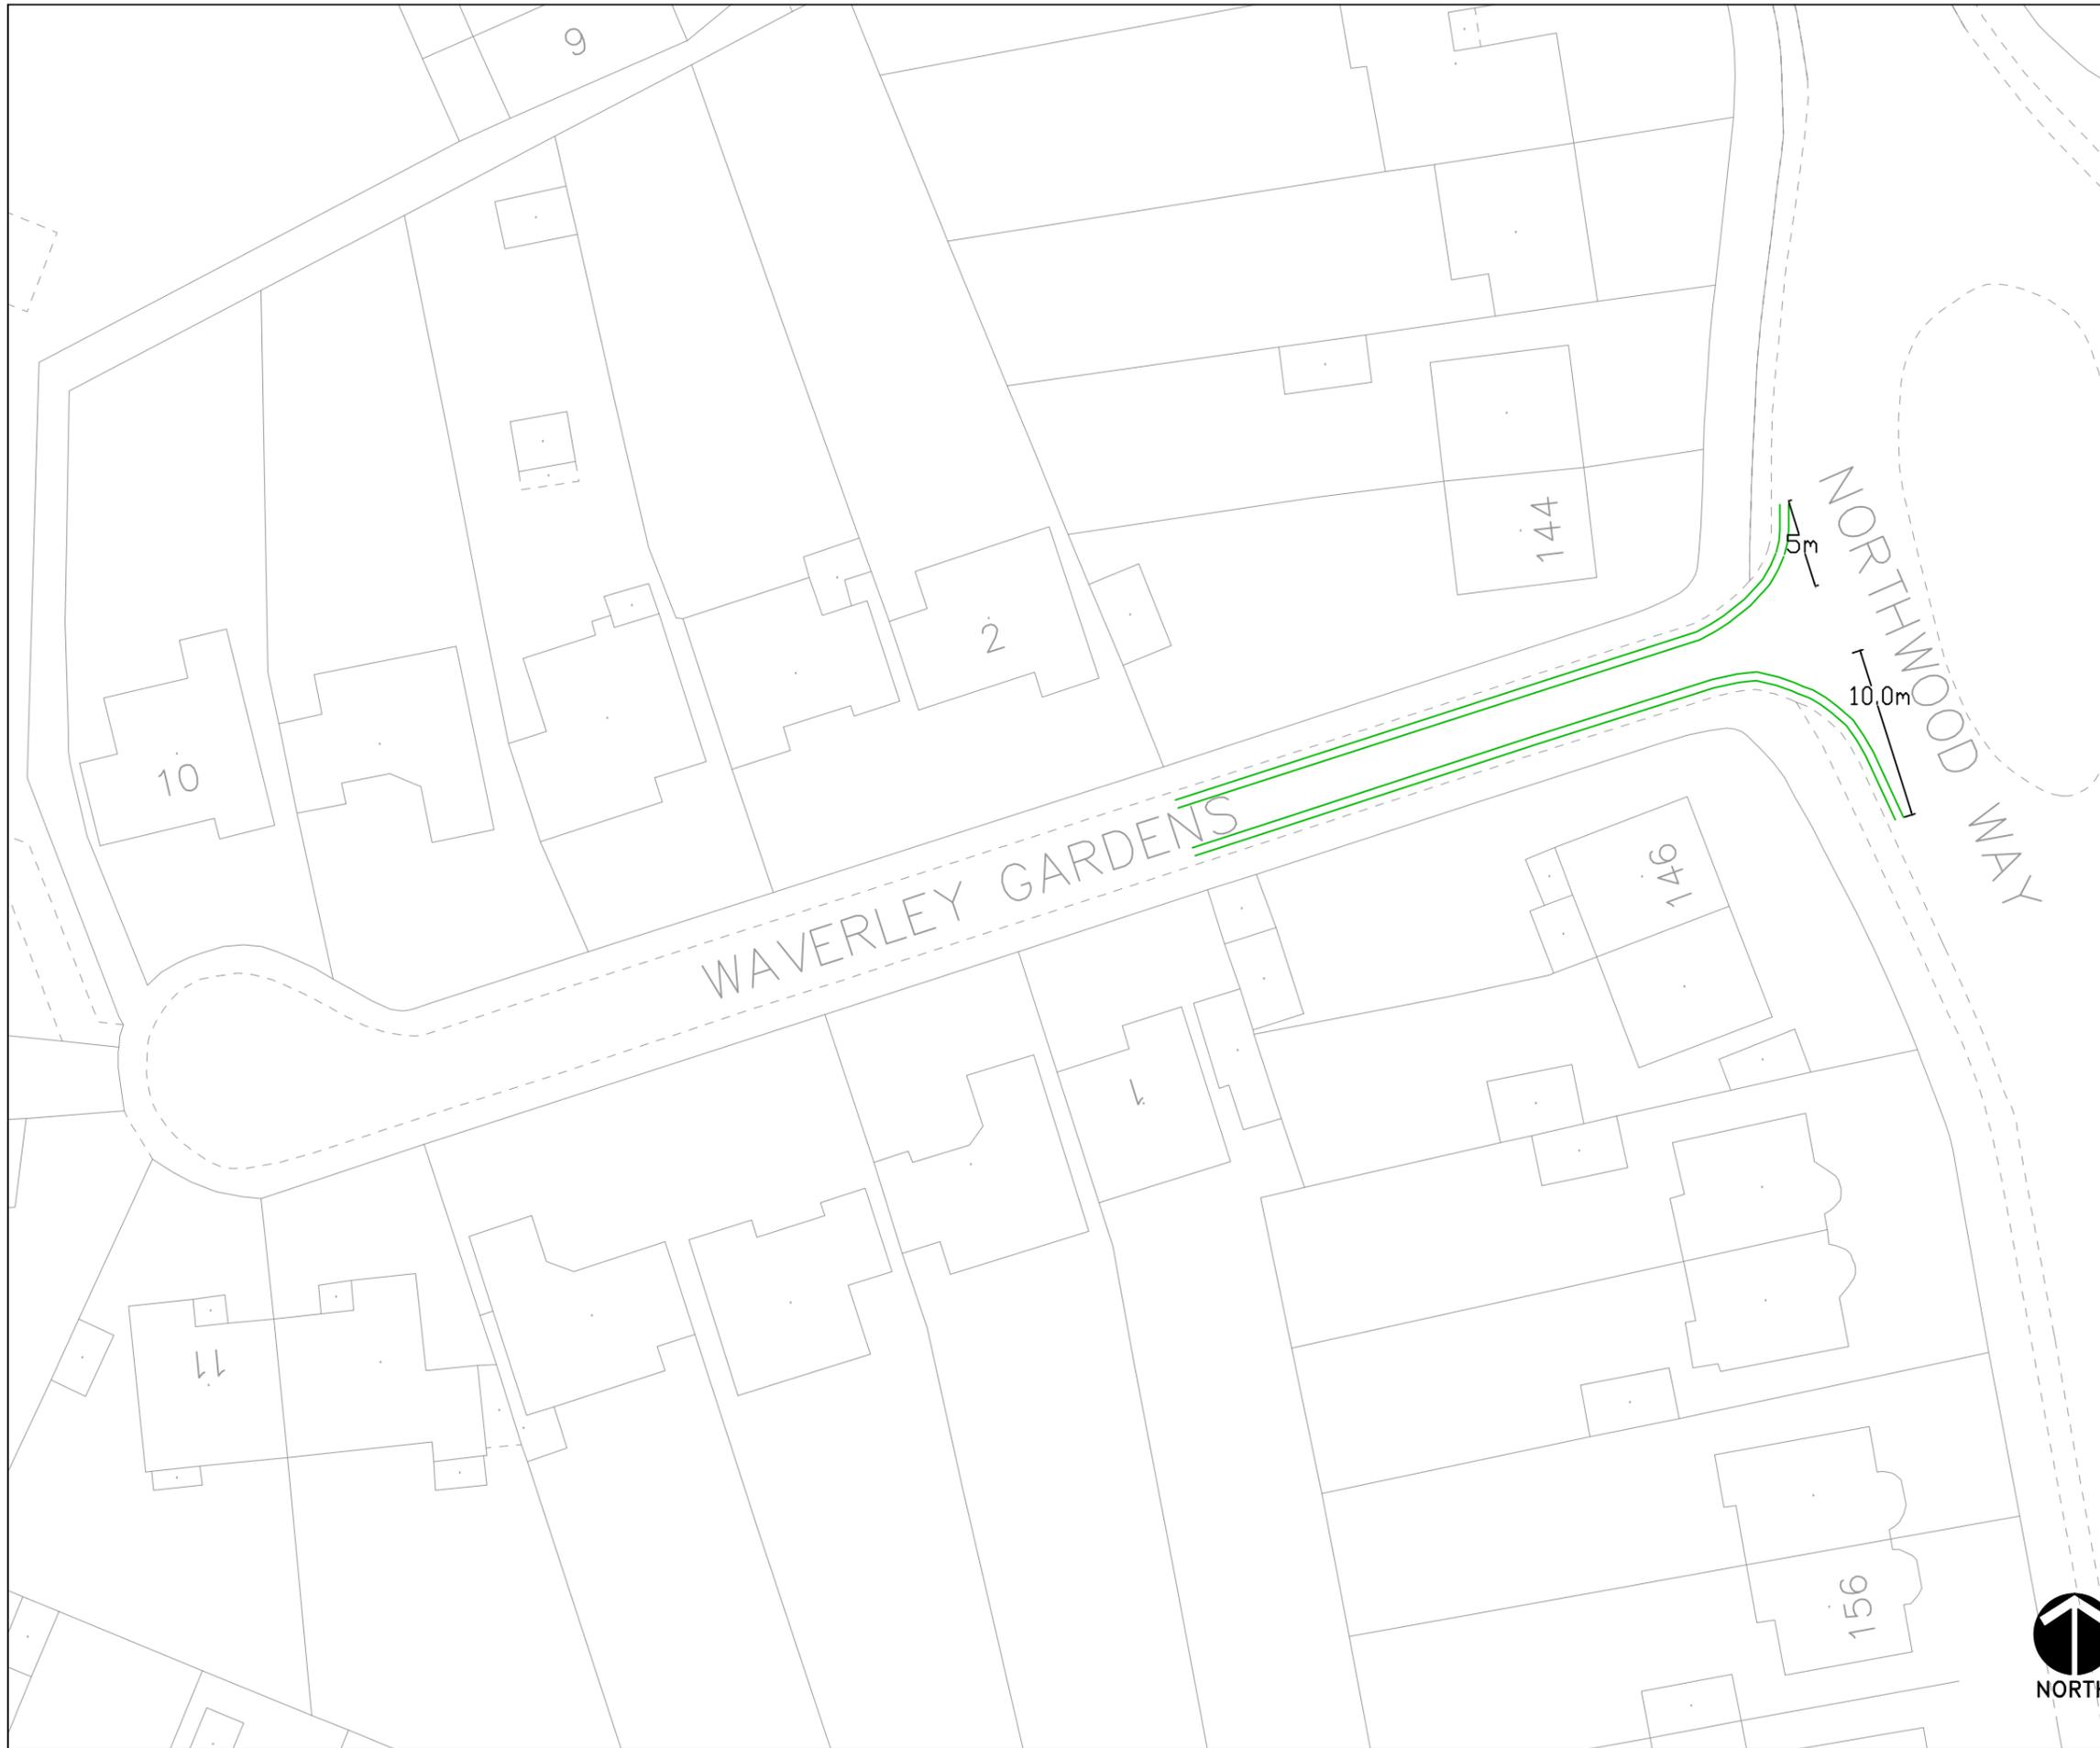

KEY



proposed double yellow lines

This map is based upon Ordnance Survey material with the permission of Ordnance Survey on behalf of the Controller of Her Majesty's Stationery Office © Crown copyright. Unauthorised reproduction infringes Crown copyright and may lead to prosecution or civil proceedings.
London Borough of Hillingdon 100019283 ©2017



HILLINGDON
LONDON

Project


Road Safety Programme

Waverley Gardens,
Northwood



Scale	N.T.S	Designed	Drawn	Date	04/17
Project No.		Drawing No.		Rev.	

ITEM 4 & 5

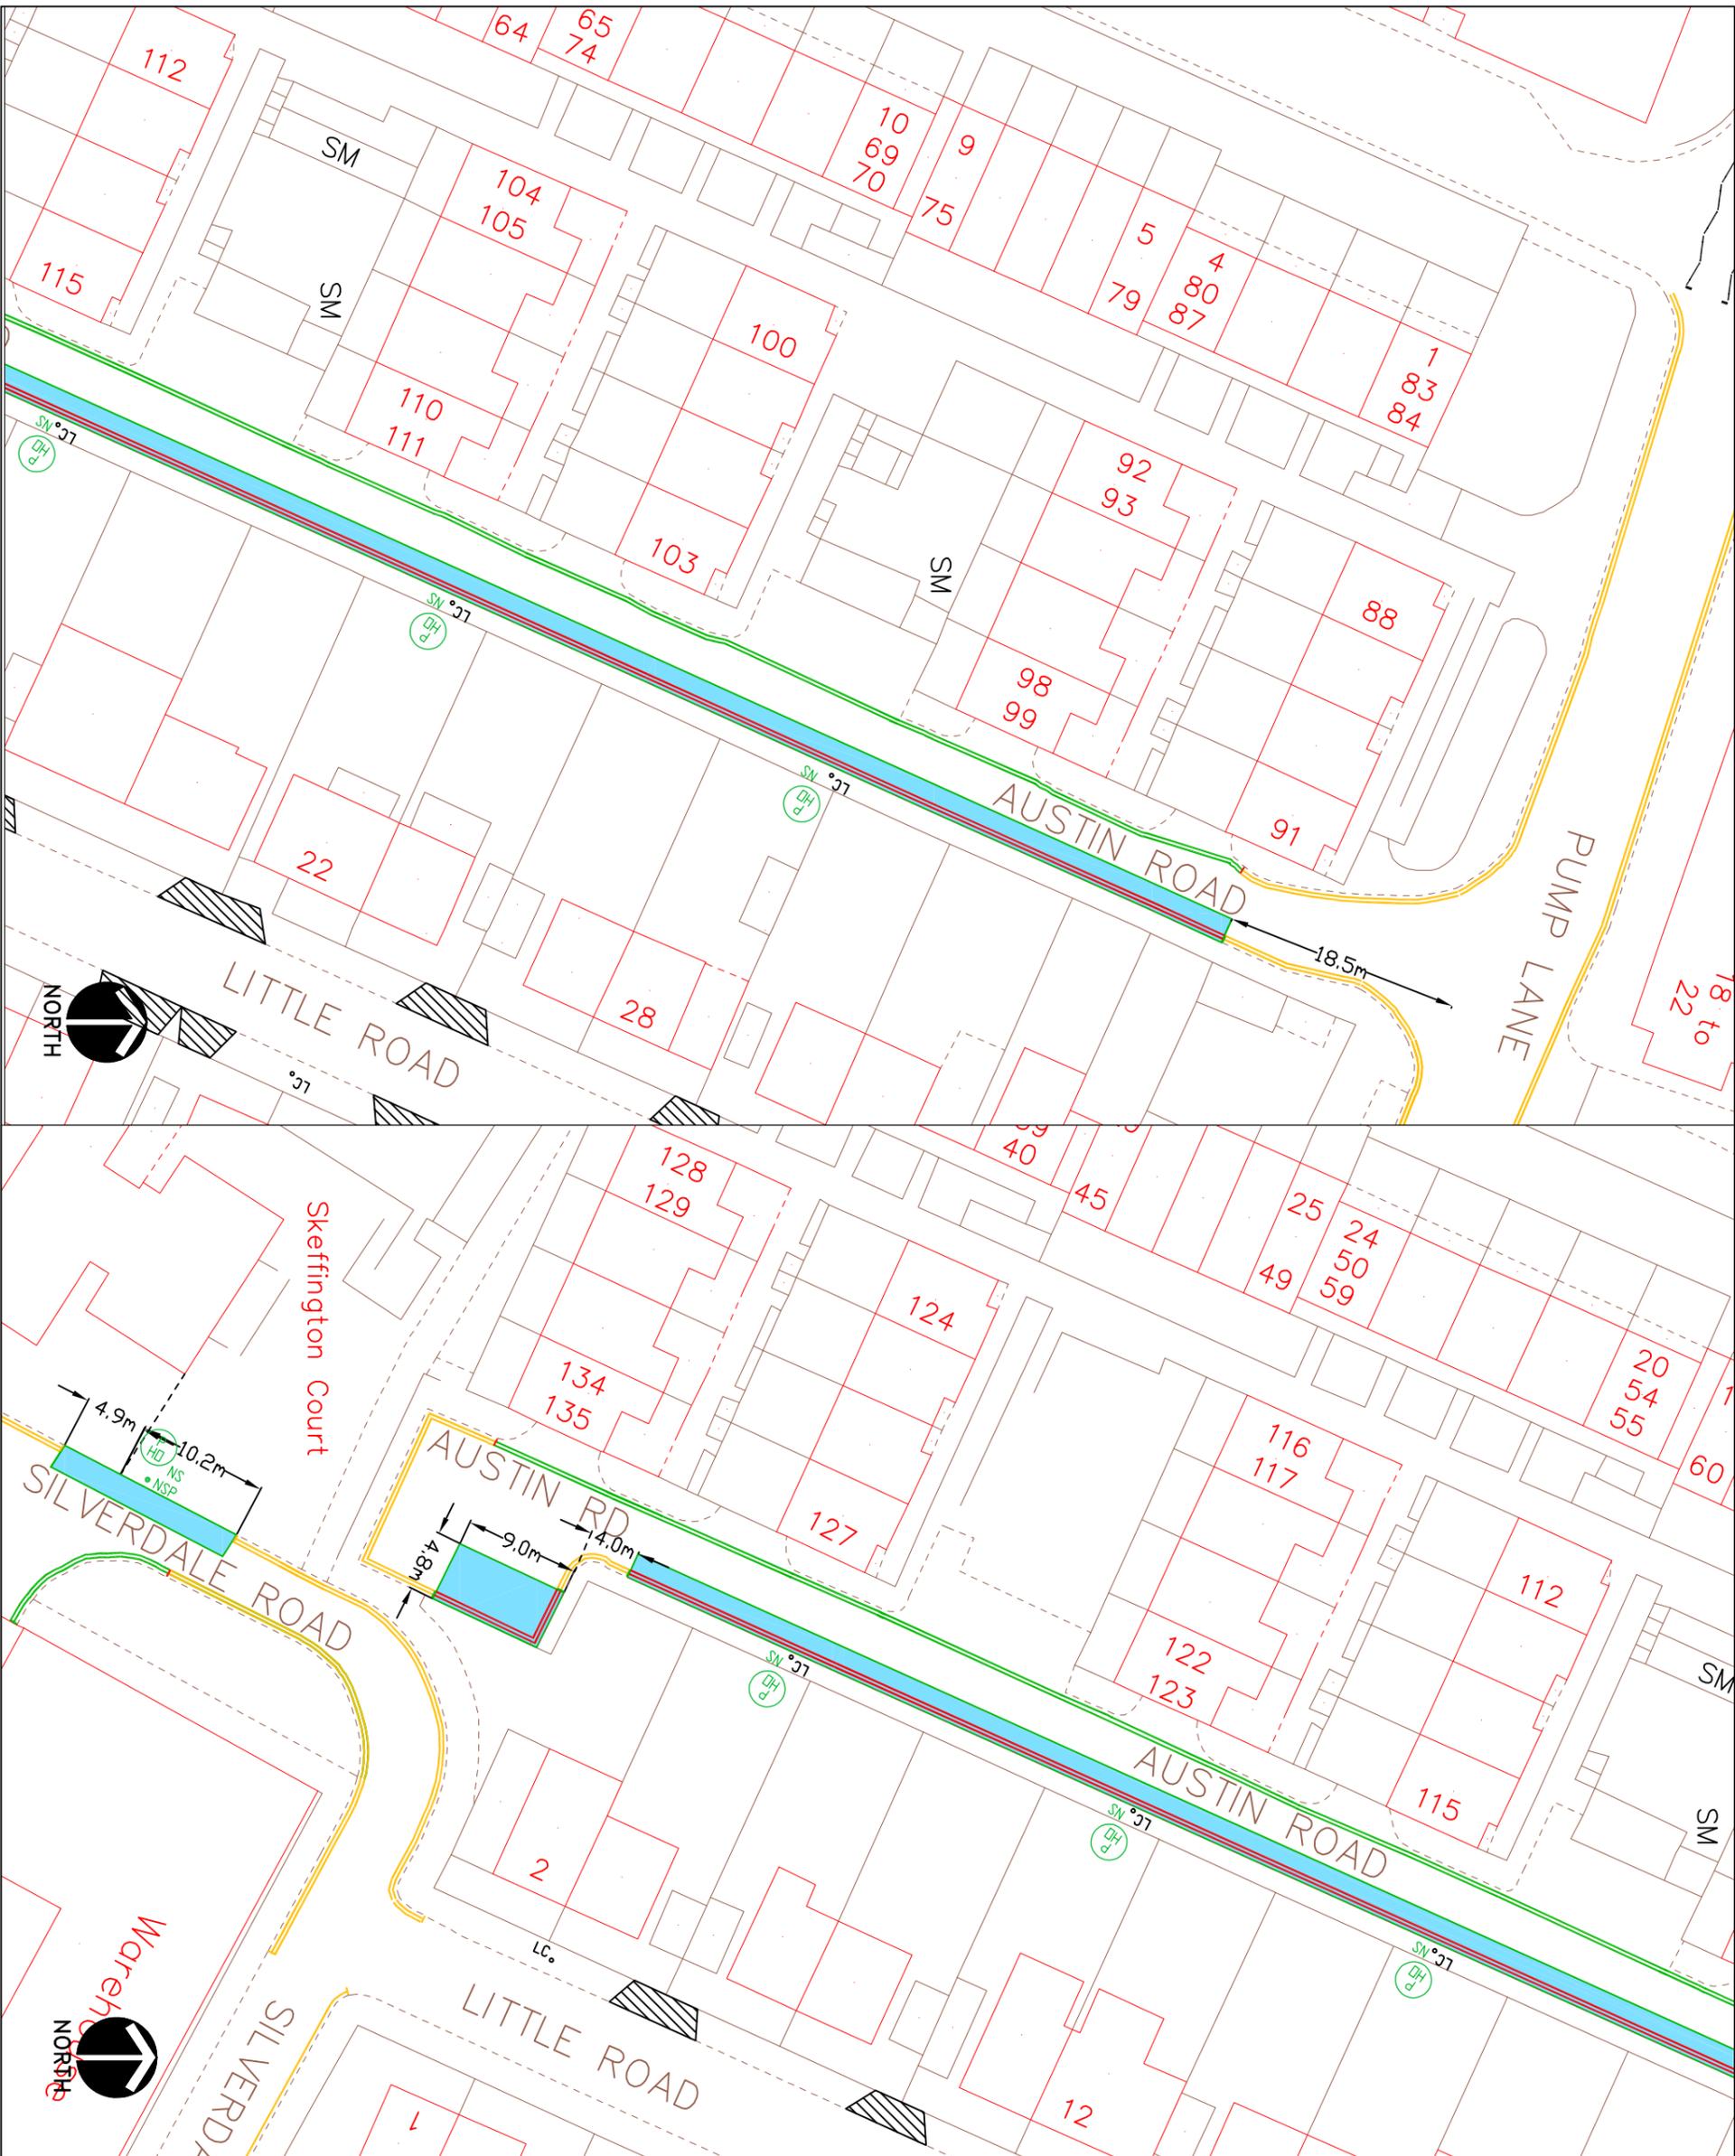

- KEY**
- EXISTING YELLOW LINE
 - BURN OFF ROAD MARKING
 - PROPOSED DOUBLE YELLOW LINE
 - PERMIT HOLDER ONLY BAY MON-SAT 9AM-5PM
 - SIGNPOST
 - NEW SIGNPOST
 - LAMP COLUMN
 - PERMIT HOLDER ONLY SIGN

This map is based upon Ordnance Survey material with the permission of Ordnance Survey on behalf of the Controller of Her Majesty's Stationery Office. Crown copyright. Unauthorised reproduction infringes Crown copyright and may lead to prosecution or civil proceedings.

London Borough of Hillingdon 100019283 ©2017


HILLINGDON
LONDON

TRANSPORT & PROJECTS
RESIDENTS SERVICES DIRECTORATE
Civic Centre, 4th Floor, Hill Street, Uxbridge, UB8 3PH
Tel: No. 01895 277000/01895 280970

Project
Austin Road
Hayes

Description
Proposed extension to the Hayes Parking Management Scheme Zone HY1

Scale: NTS
Designed: KU
Drawn: KU
Date: 11/05/17

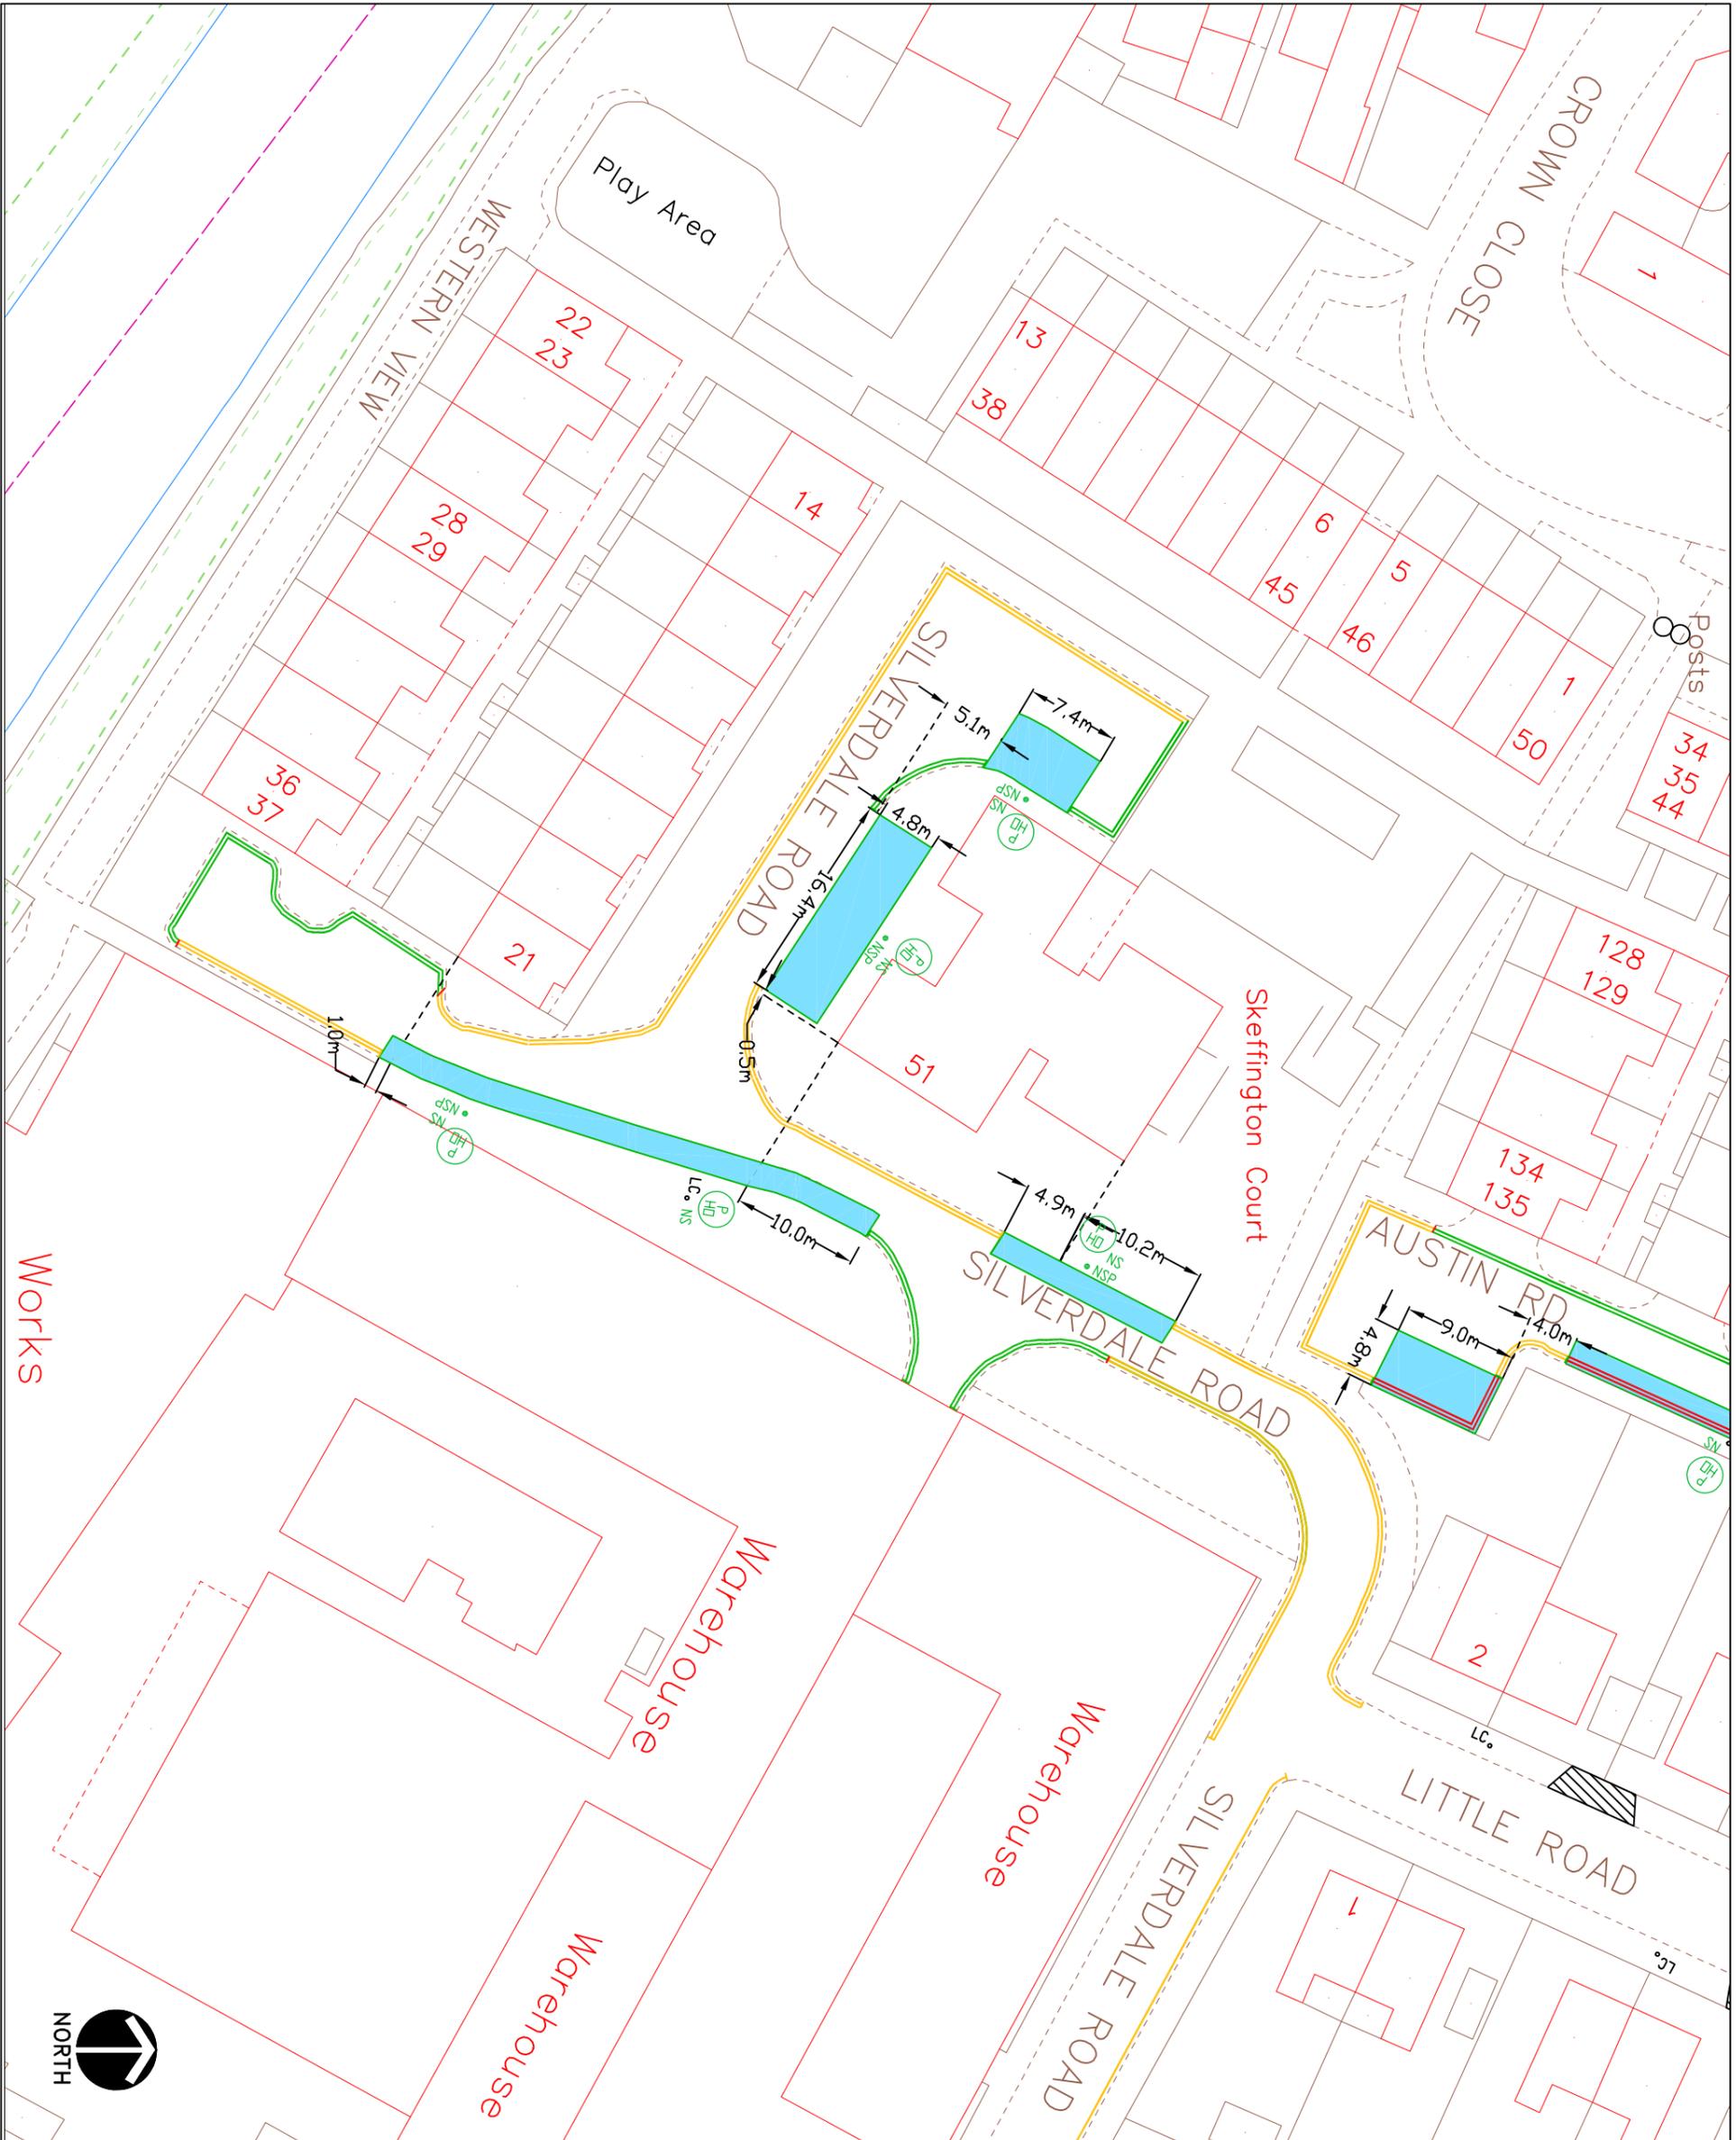

KEY

	EXISTING YELLOW LINE
	BURN OFF ROAD MARKING
	PROPOSED DOUBLE YELLOW LINE
	PERMIT HOLDER ONLY BAY ZONE HY1 MON-SAT 9AM-5PM
	NEW SIGNPOST
	SIGNPOST
	NEW SIGNPOST
	LAMP COLUMN
	PERMIT HOLDER ONLY SIGN

This map is based upon Ordnance Survey material with the permission of Ordnance Survey on behalf of the Controller of Her Majesty's Stationary Office. Crown copyright. Unauthorised reproduction infringes Crown copyright and may lead to prosecution or civil proceedings.
London Borough of Hillingdon 100019283 ©2017

HILLINGDON
LONDON

TRANSPORT & PROJECTS
RESIDENTS SERVICES DIRECTORATE
Civic Centre, 4th Floor, Hill Street, Uxbridge, Ux8 1UW
Tel: No. 01895 277000/01895 280970

Project
Silverdale Road
Hayes

Description
Proposed extension to the Hayes Parking Management Scheme
Zone HY1

Scale: NTS
Designed: KU
Drawn: KU
Date: 11/05/17

