



LONDON BOROUGH OF HILLINGDON
SECTION 23 OF THE ROAD TRAFFIC REGULATION ACT 1984

Notice is hereby given that the Council of the London Borough of Hillingdon proposes to install a Puffin Crossing outside Northwood School near Nos. 83 to 93 Pinner Road, Northwood. Further information can be obtained by telephoning the Transport & Projects team on telephone number 01895 277002. Any representation regarding this proposal should be sent to Transport & Projects, Residents Services, Civic Centre, Uxbridge, Middlesex UB8 1UW quoting reference 3N/04/IK/12360 within 14 days of the date of this notice. Dated this the 31st day of May 2017.

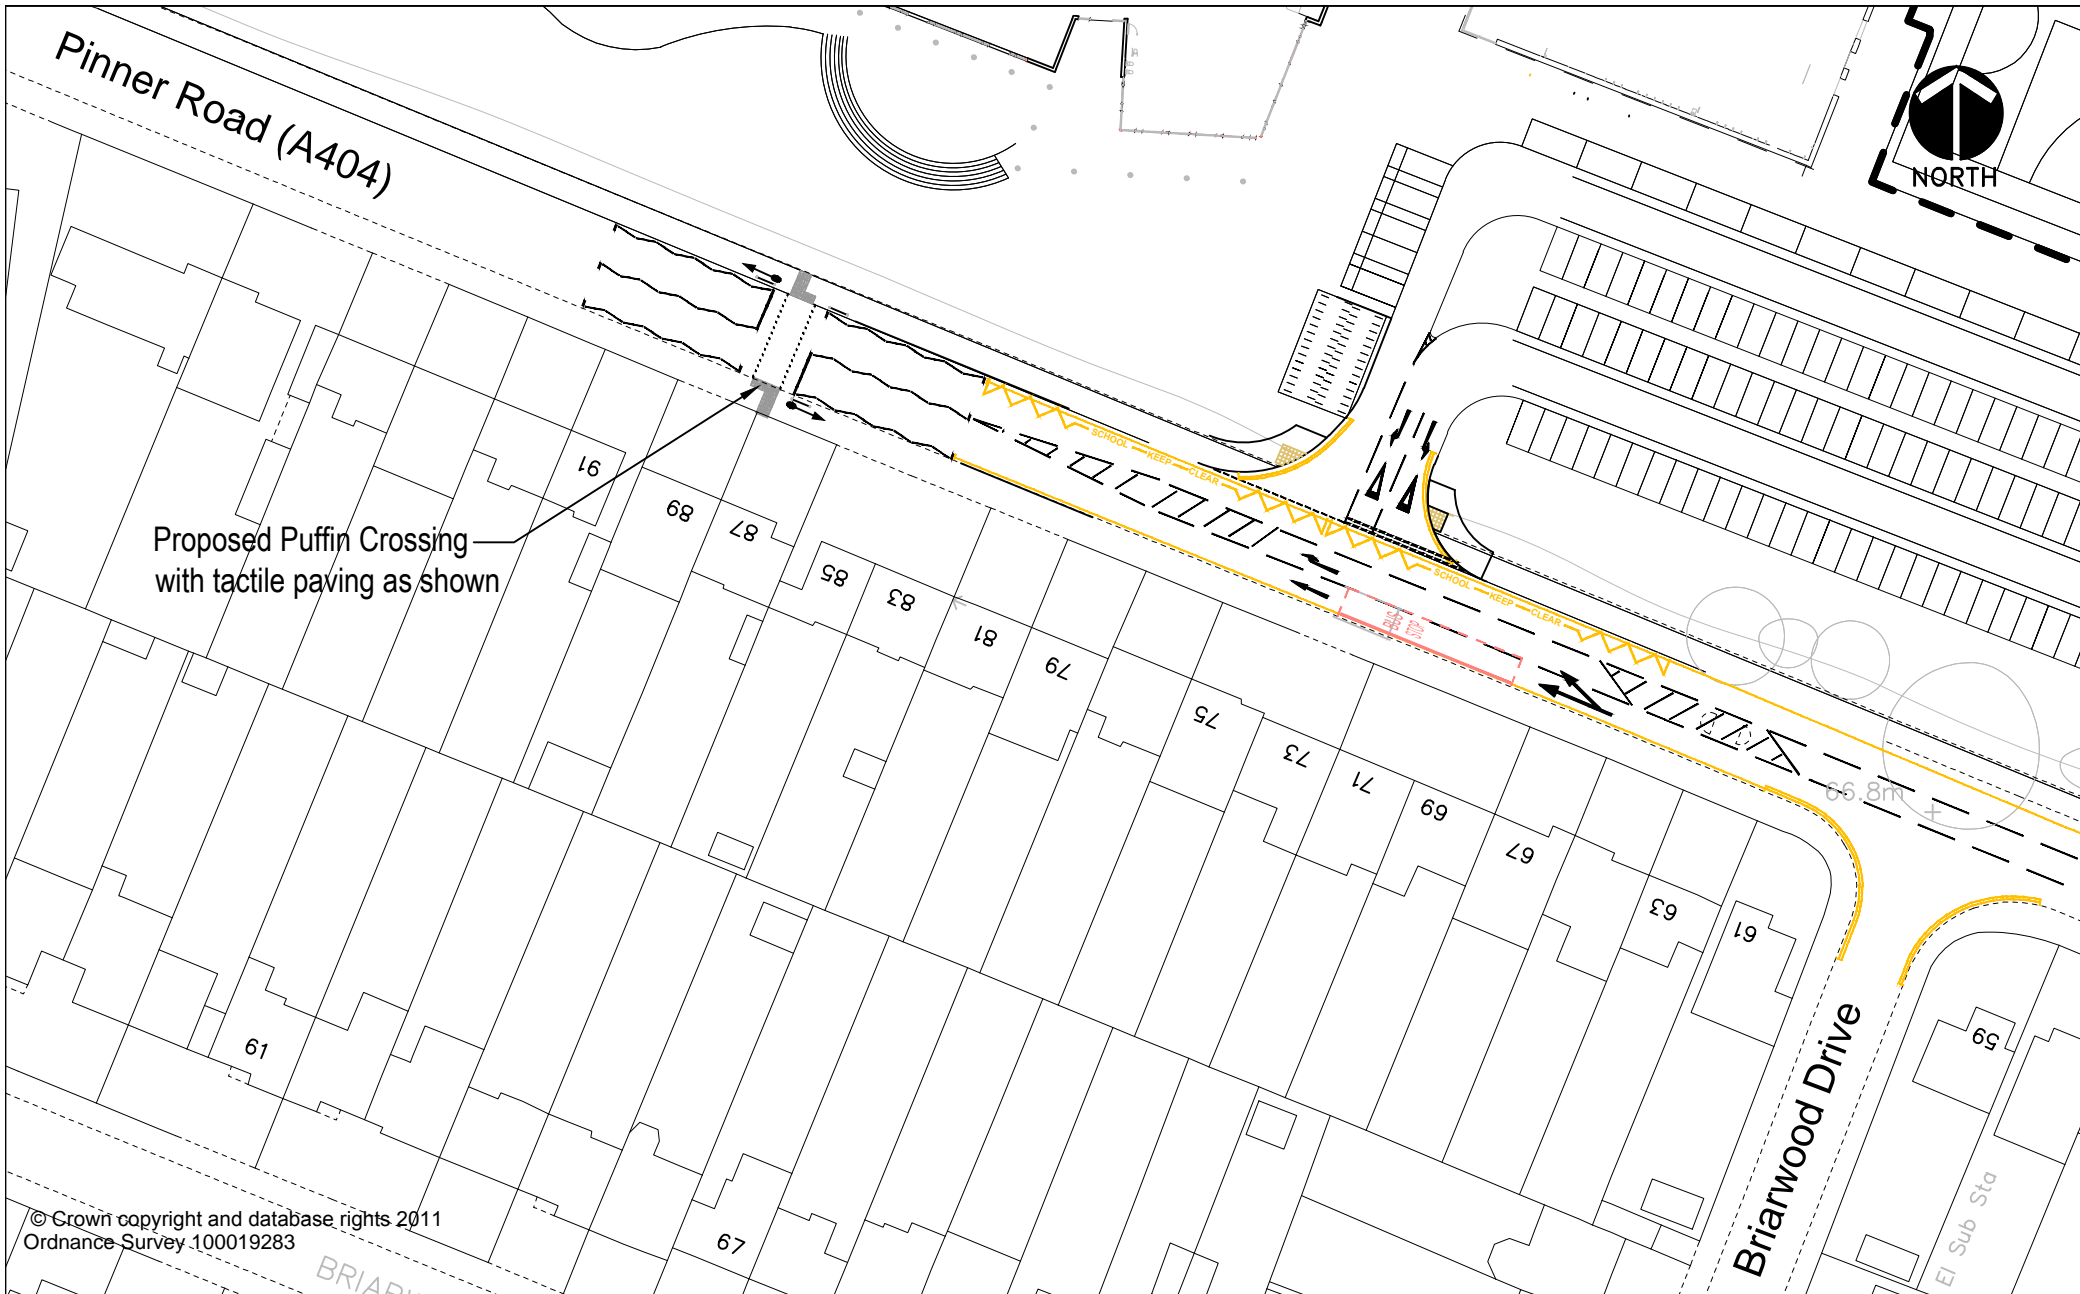

© Crown copyright and database rights 2011
 Ordnance Survey 100019283

Project PINNER ROAD-NORTHWOOD SCHOOL	Drawn I.K./L.P.	Date MAY 2017	 HILLINGDON <small>UNIVERSITY</small> HIGHWAYS MAJOR PROJECTS RESIDENTS SERVICES <small>CIVIC CENTRE 4W/06, HIGH STREET, UXBRIDGE, UBB 1UW Tel No. 01895 250111 Fax No 01895 250676</small>
Description PROPOSED CROSSING LOCATION	Scale N.T.S.	Drawing No. E/A4 2750 / 2	