

LONDON BOROUGH OF HILLINGDON
THE HILLINGDON (WAITING AND LOADING RESTRICTION)
(CONSOLIDATION) ORDER 1994 (AMENDMENT) ORDER 2017
THE HILLINGDON (ON STREET PARKING PLACES)(SOUTH RUISLIP)(RESIDENTS)
ZONE SR & SR2 ORDER 2017 (AMENDMENT) ORDER 2017

Hillingdon Council gives notice that it proposes to make these Orders which will:

1. Impose 'at any time' waiting restrictions in sections of road as set out in the Schedule to this notice.

2. Extend the length of the permit holder parking places in service road fronting Nos. 442 to 488 Victoria Road either side of the recently created entrance.

3. Impose 'Monday to Friday 8am to 10am and 2.30pm to 4.30pm' waiting restrictions in the service road fronting Nos. 98 to 118 Fore Street, Northwood along the verge side of the said service road (excluding the lay-by) and both sides of the southeastern entrance.

Copies of the notice of proposals, proposed Orders together with full details, plans and the Council's statement of reasons for the proposals can be seen at Eastcote, Hayes End, Northwood Hills, Oak Farm, South Ruislip, West Drayton, Yeading and Yiewsley libraries and by appointment at, Civic Centre, Uxbridge during normal office hours until 14th June 2017. Further information can be obtained by telephoning Residents Services on 01895 277006. If you wish to comment on, or object to the proposals please write by 14th June 2017, stating grounds for objection and your home address to Transport & Projects, Residents Services, Civic Centre, Uxbridge, Middlesex UB8 1UW quoting reference 4W/06/24/5/17.

Dated this the 24th day of May 2017.

JEAN PALMER,

Deputy Chief Executive & Corporate Director of Residents Services.

SCHEDULE

PROPOSED 'AT ANY TIME' WAITING RESTRICTIONS

WRAYSBURY DRIVE, YIEWSLEY - Both sides, from the junction with Trout Road for a distance of 32 metres northwestwards.

FAIRWAY AVENUE, WEST DRAYTON - At the junction with Sunray Avenue.

SUNRAY AVENUE, WEST DRAYTON - At the junction with Fairway Avenue.

YEADING LANE, HAYES - Outside Nos. 25 to 61 Yeading Lane.

KINGSWAY, HAYES - Opposite the junction with Hanover Circle.

ACER AVENUE, HAYES - On the junction between the two arms of Acer Avenue.

MAYFIELD CLOSE, HILLINGDON

i) At the junction with Charville Lane West.

ii) On the corner adjacent and to the rear of No. 65 Mayfield Close.

CHARVILLE LANE WEST, HILLINGDON - At the junction with Mayfield Close.


PHILPOTS CLOSE, YIEWSLEY - At the junction with High Street, Yiewsley.

HIGH STREET, YIEWSLEY - At the junction with Philpots Close, Yiewsley.

STATEMENT OF REASONS

The proposed extension of the Zone SR permit holder parking places in the service road fronting Nos. 442 to 488 Victoria Road will provide additional parking residents whilst still ensuring clear access and visibility is maintained at the junction.

The proposed introduction of waiting restrictions are intended to prevent obstructive parking and promote road safety.

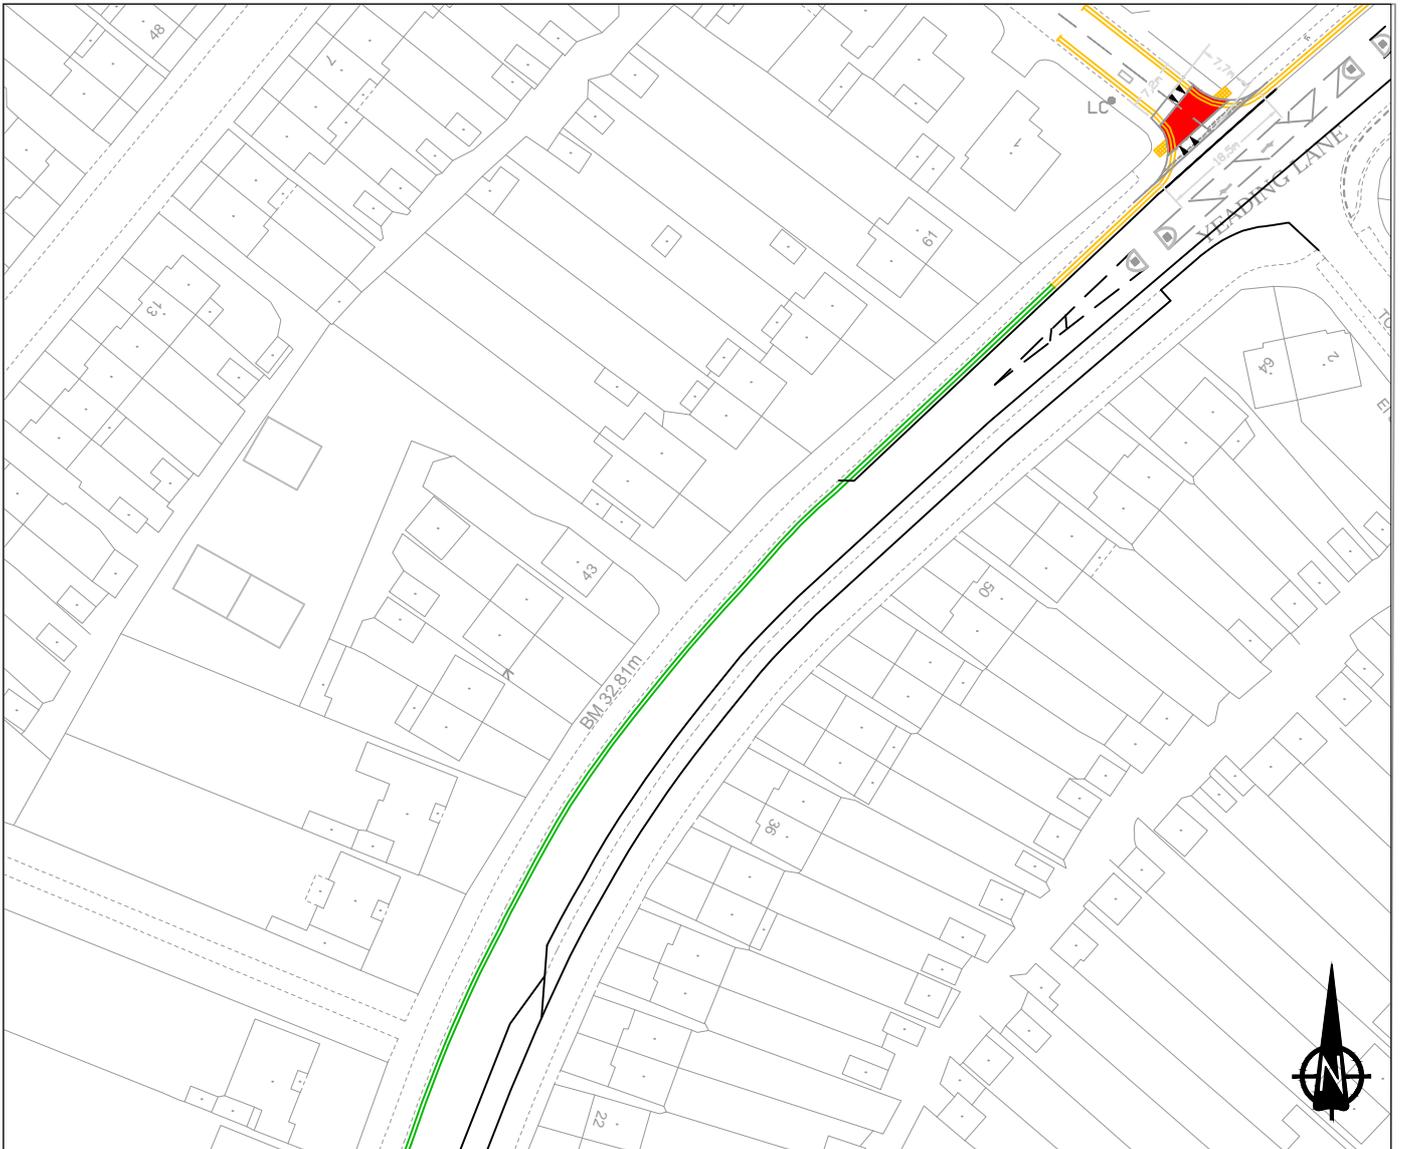

-  Proposed double yellow lines
-  Existing double yellow lines

This map is based upon Ordnance Survey material with the permission of Ordnance Survey on behalf of the Controller of Her Majesty's Stationery Office © Crown copyright. Unauthorised reproduction infringes Crown copyright and may lead to prosecution or civil proceedings.
 London Borough of Hillingdon 100019283 2017



HILLINGDON
 LONDON

Project
 ROAD SAFETY PROGRAMME

Description
 Yeading Lane, Hayes

Scale N.T.S	Drawn CH. 01/17	Checked
Paper Size A4	Drawing No. RSPD1	Rev. A

ITEM 4



Notes:

-  DYL PROPOSED DOUBLE YELLOW LINE & TERMINAL
-  DYL EXISTING DOUBLE YELLOW LINE & TERMINAL

This map is based upon Ordnance Survey material with the permission of Ordnance Survey on behalf of the Controller of Her Majesty's Stationery Office © Crown copyright. Unauthorised reproduction infringes Crown copyright and may lead to prosecution or civil proceedings. London Borough of Hillingdon 100019283 2017




HILLINGDON
LONDON

Project
Road Safety Programme

Description
Wraysbury Drive, Viewsley

Scale	Drawn	(Init/Date)	Checked	(Init/Date)
N.T.S	CH	03/17		
Project No.	Drawing No.	Rev.		
A4	RSP D1			

ITEM 1

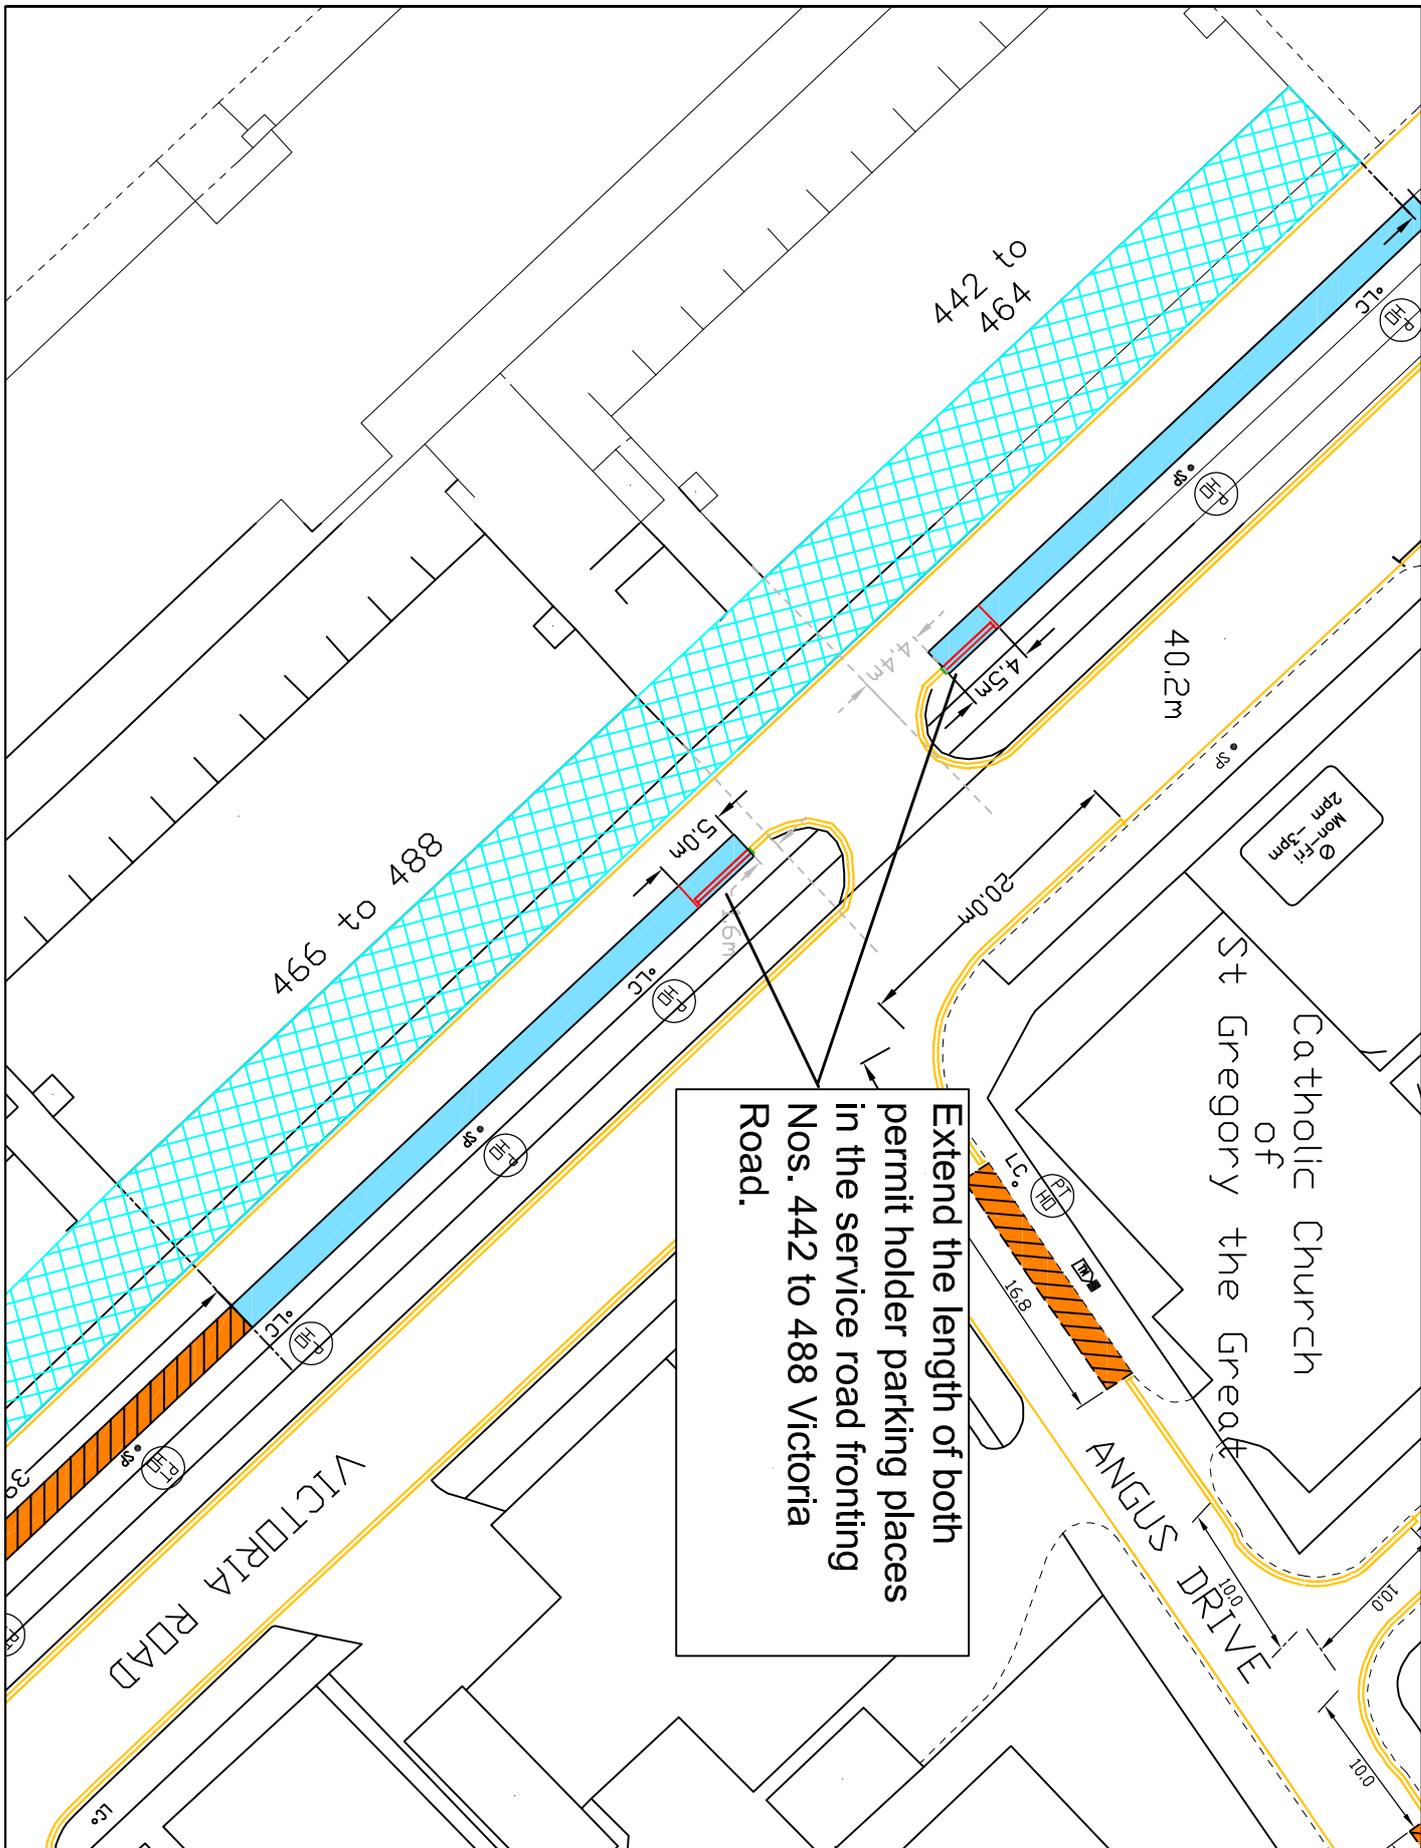

Extend the length of both permit holder parking places in the service road fronting Nos. 442 to 488 Victoria Road.

KEY

- EXISTING YELLOW LINE
- BURN OFF ROAD MARKING
- SMT
- PROPOSED SINGLE YELLOW LINE
- PERMIT HOLDER ONLY BAY
- PAY & DISPLAY BAY
- CROSSOVER
- SP SIGNPOST
- NSP NEW SIGNPOST
- O.L.C LAMP COLUMN
- PH PERMIT HOLDER SIGN
- ZEN ZONE ENTRY SIGN
- ZEX ZONE EXIT SIGN
- NEW SIGN
- REMOVE SIGN

This map is based upon Ordnance Survey material with the permission of Ordnance Survey on behalf of the Controller of Her Majesty's Stationery Office. All rights reserved. copyright and may lead to prosecution or civil proceedings. London Borough of Hillingdon 100019283 ©2017




TRANSPORT & PROJECTS
RESIDENTS SERVICES DIRECTORATE
ONE CENTRE 44/05, MAIN STREET, URBANQA, UB8 3JW
Tel No. 01895 271000/01895 280716

Project
Victoria Road
South Ruislip

Description
Proposed extension of residents' Zone SR permit holder parking places

Scale: 1:500 (a4) **KU 12/04/17**

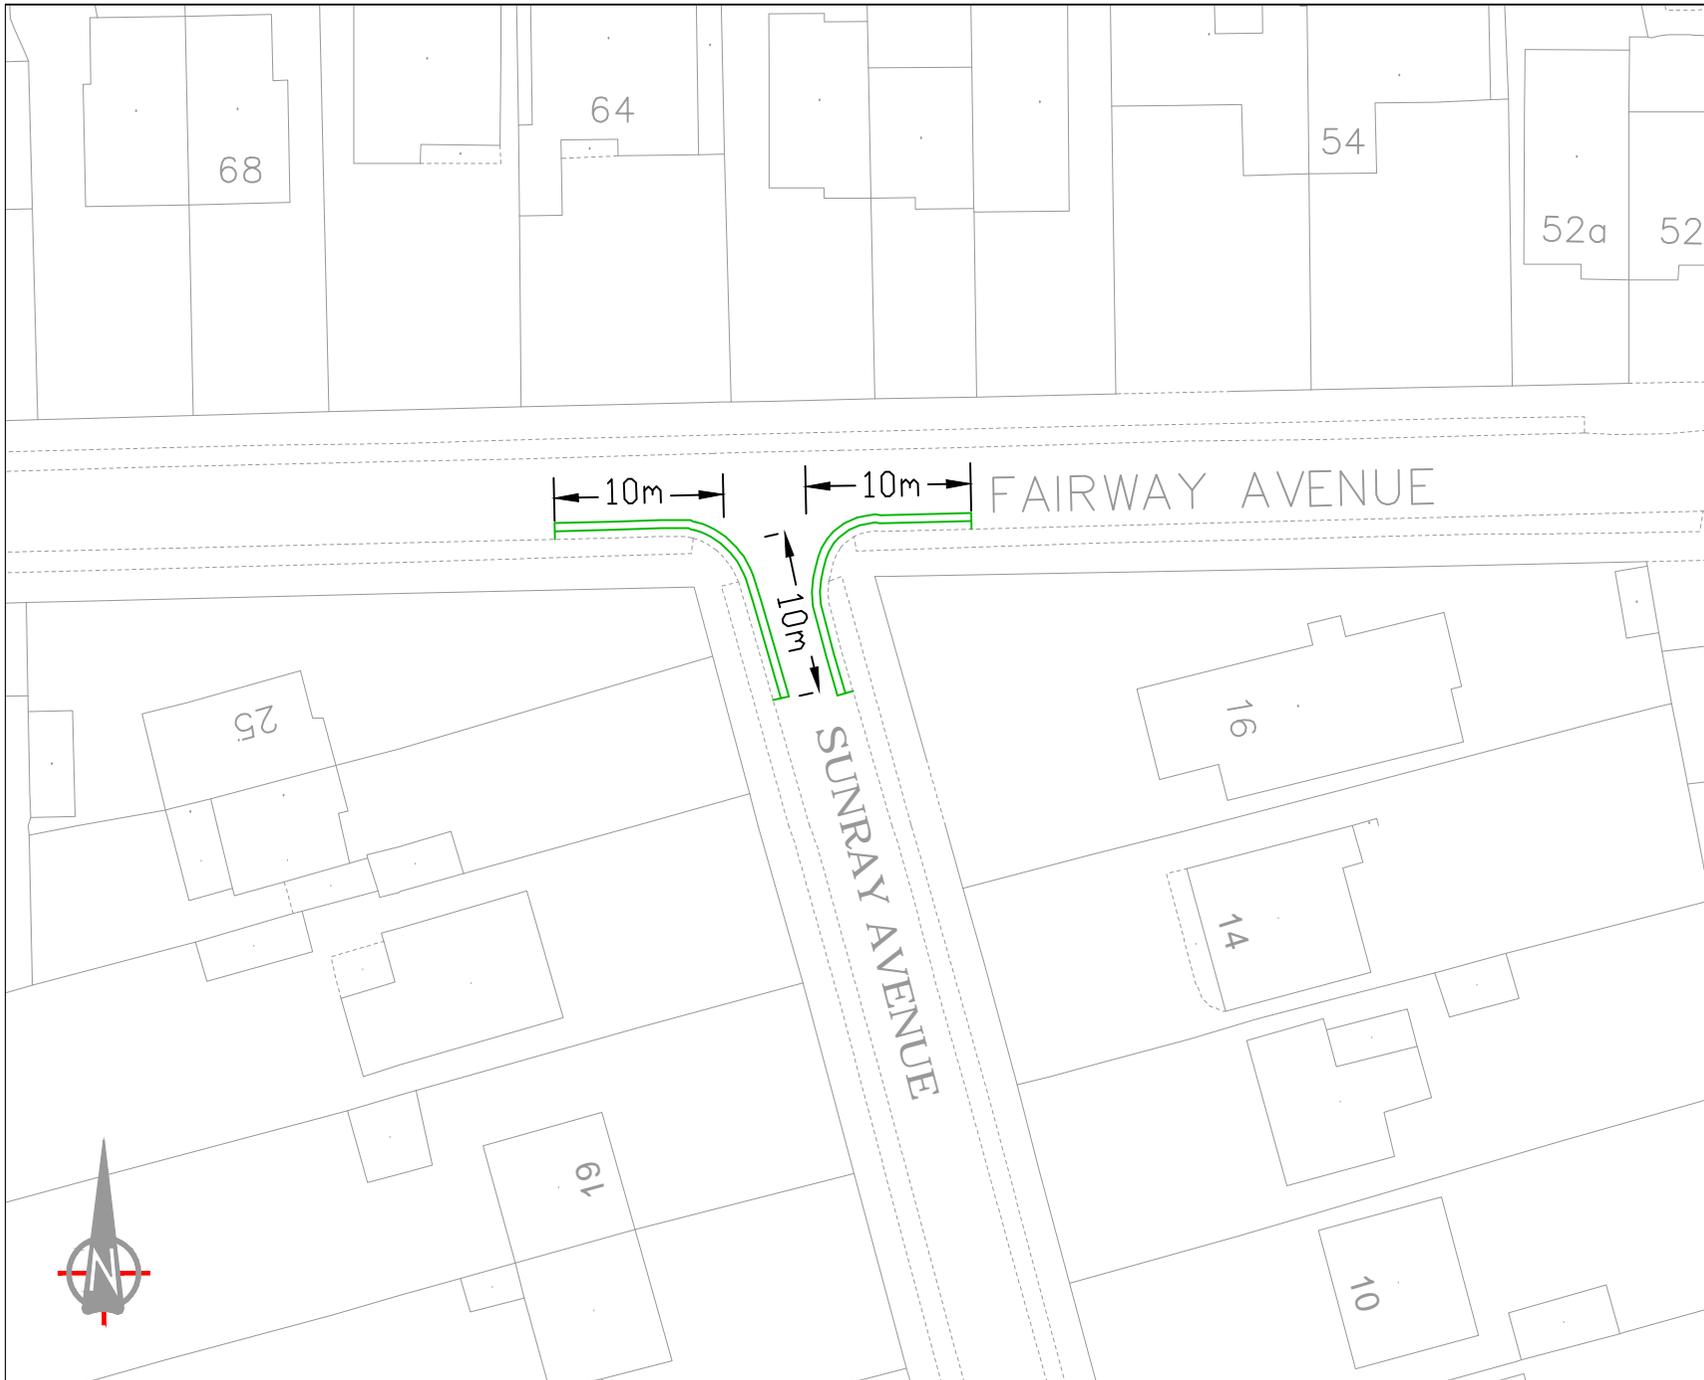

Notes:

 DYLT
 PROPOSED DOUBLE YELLOW
 LINE & TERMINAL

This map is based upon Ordnance Survey material with the permission of Ordnance Survey on behalf of the Controller of Her Majesty's Stationary Office © Crown copyright. Unauthorised reproduction infringes Crown copyright and may lead to prosecution or civil proceedings.
 London Borough of Hillingdon 100019283 2017



HILLINGDON
 LONDON

Project

Road Safety
 Programme


Description

Fairway Avenue / Sunray
 Avenue, West Drayton

Scale	Drawn (Initials/Date)	Checked (Initials/Date)
N.T.S	CH 03/17	

Project No.	Drawing No.	Rev.
A4		

ITEM 2 & 3

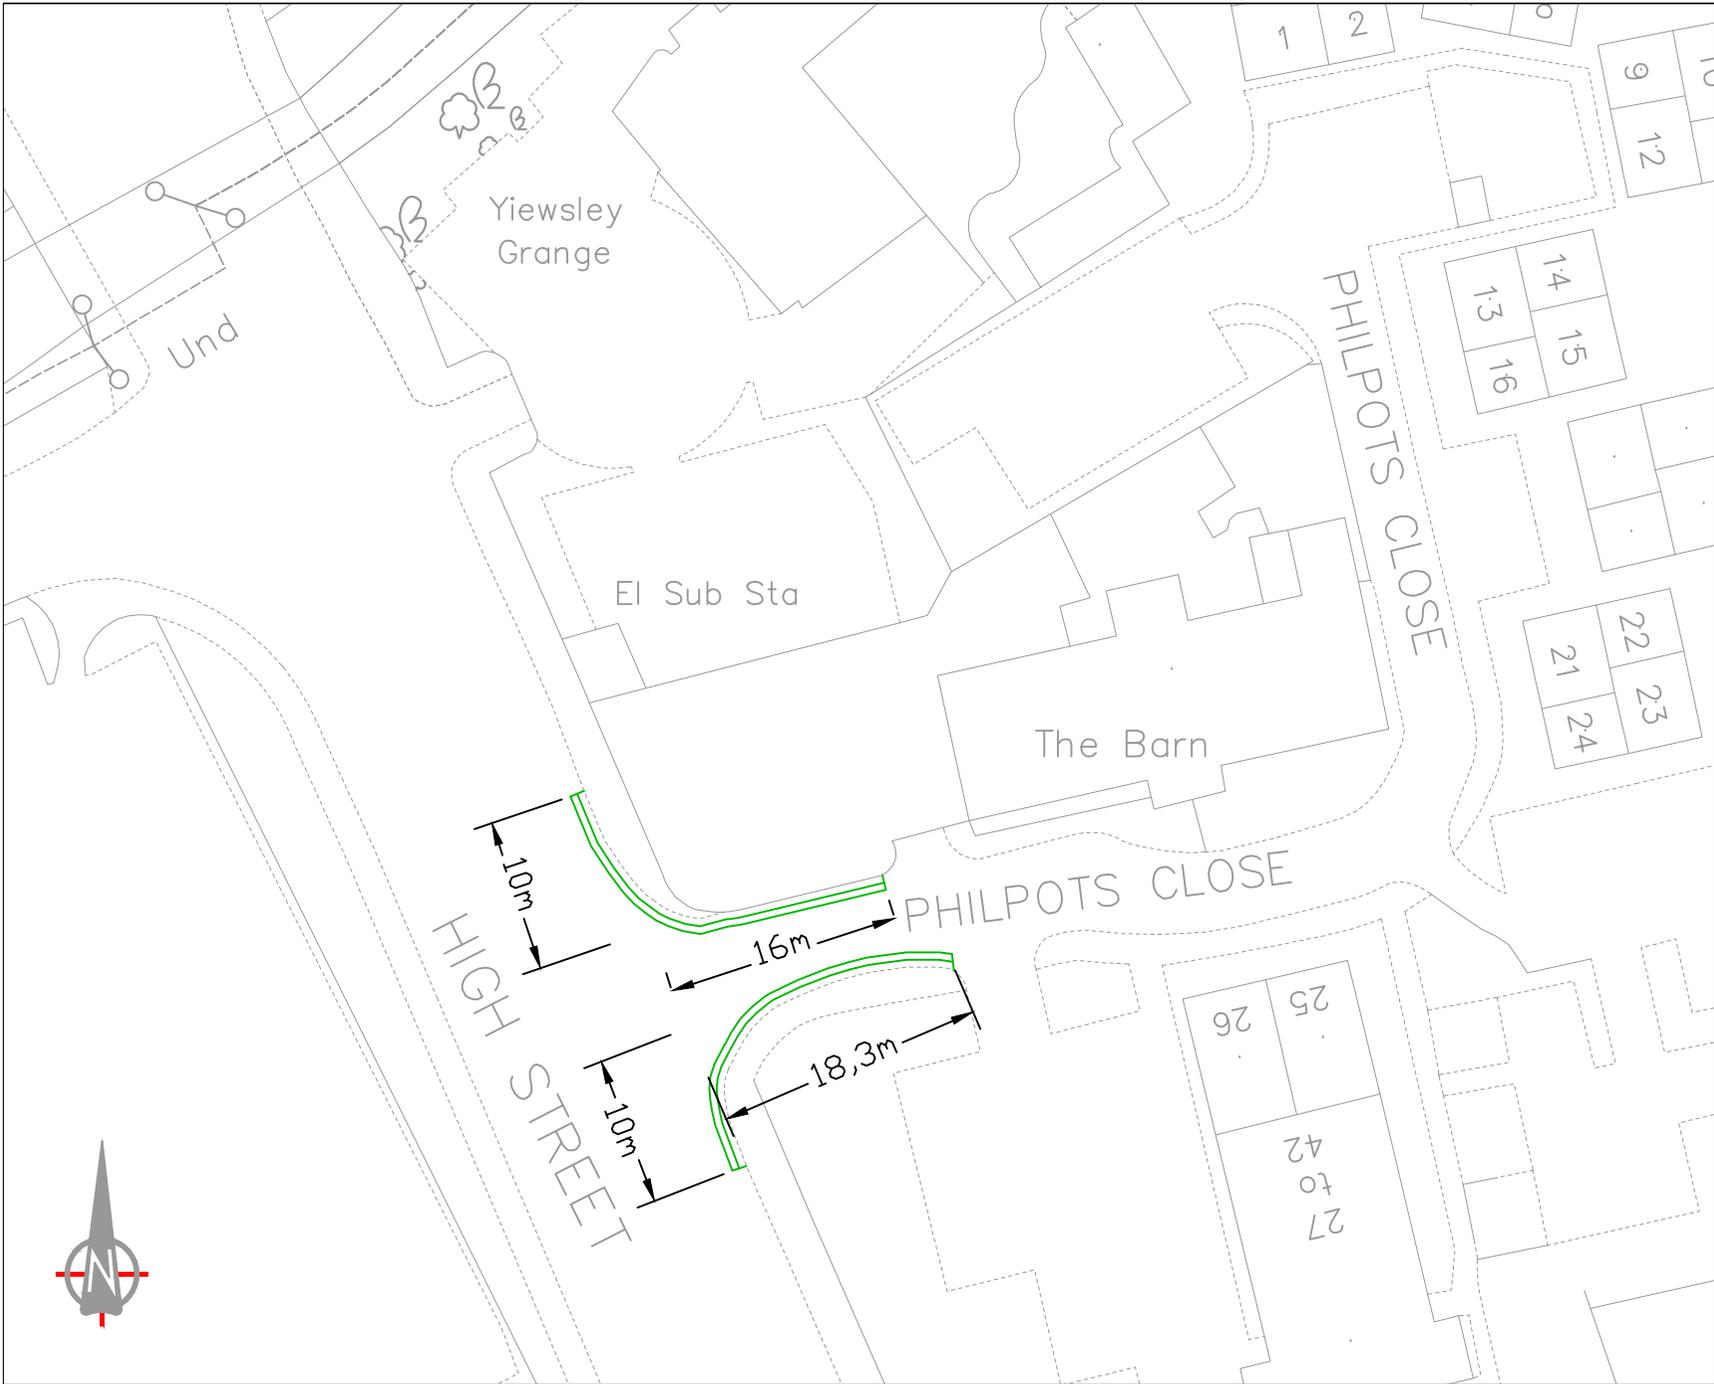

Notes:

 DYL
PROPOSED DOUBLE YELLOW
LINE & TERMINAL

This map is based upon Ordnance Survey material with the permission of Ordnance Survey on behalf of the Controller of Her Majesty's Stationary Office © Crown copyright. Unauthorised reproduction infringes Crown copyright and may lead to prosecution or civil proceedings.
London Borough of Hillingdon 100019283 2017



HILLINGDON
LONDON

Project
Road Safety Programme

Description
Philpots Close, Yiewsley

Scale	Drawn	(Initials/Date)	Checked	(Initials/Date)
N.T.S	CH	03/17		

Project No.	Drawing No.	Rev.
A4		

ITEM 9 & 10



Notes:

 DYL.T PROPOSED DOUBLE YELLOW LINE & TERMINAL

 DYL.T EXISTING DOUBLE YELLOW LINE & TERMINAL

© Crown copyright and database rights 2017 Ordnance Survey 100019283



HILLINGDON
LONDON

Project

Road Safety Programme


Description

Mayfield Close, Hillingdon

Scale	Drawn (Initials/Date)	Checked (Initials/Date)
NTS	CH 03/17	

Project No.	Drawing No.	Rev.
A4		

ITEM 8

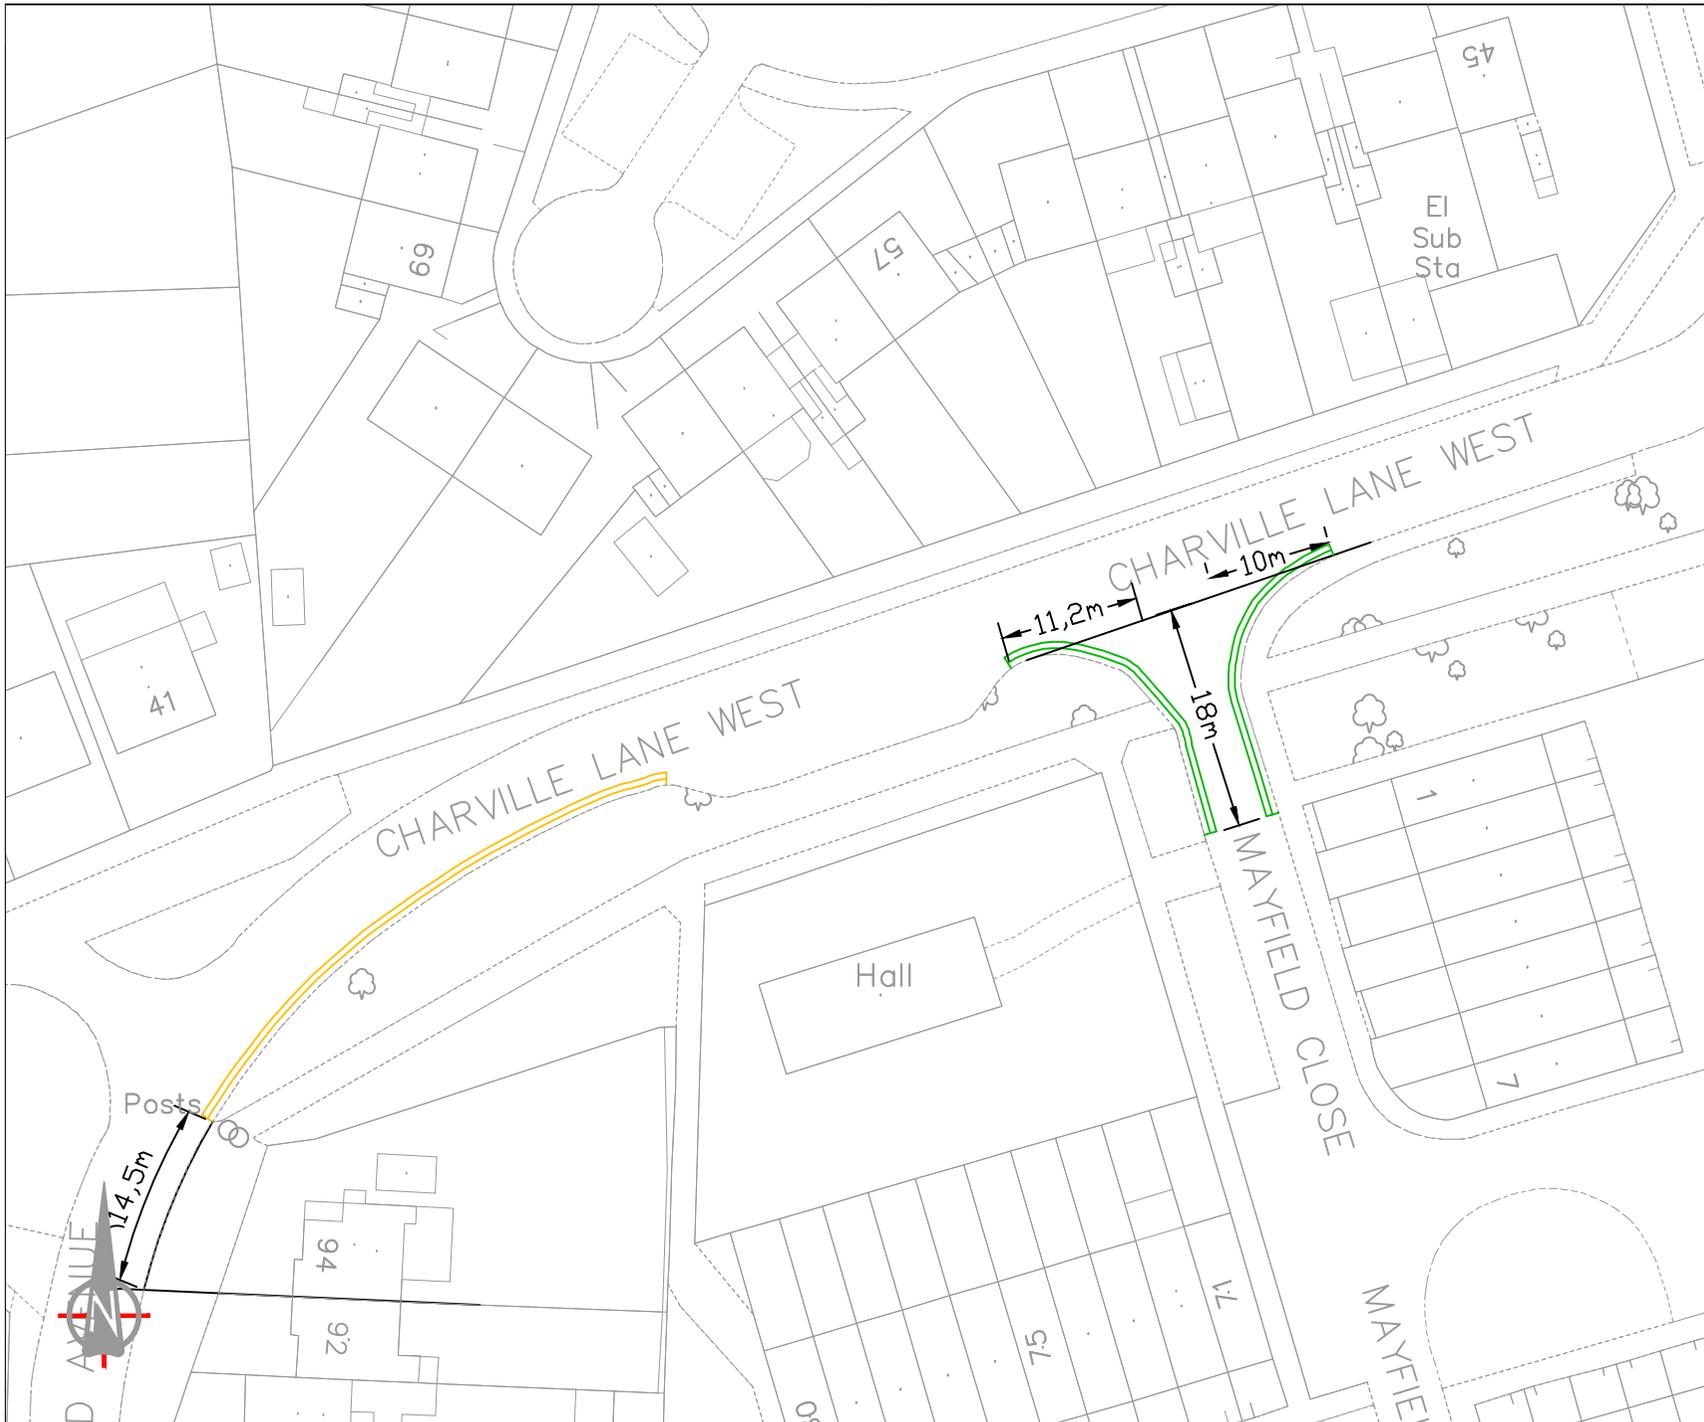

Notes:

-  DYL PROPOSED DOUBLE YELLOW LINE & TERMINAL
-  DYL EXISTING DOUBLE YELLOW LINE & TERMINAL

© Crown copyright and database rights 2017 Ordnance Survey 100019283




Project
Road Safety Programme

Description
Charville lane West / Mayfield Close, Hillingdon

Scale	Drawn (Initials/Date)	Checked (Initials/Date)
NTS	CH 03/17	

Project No.	Drawing No.	Rev.
A4		

ITEM 7 & 8

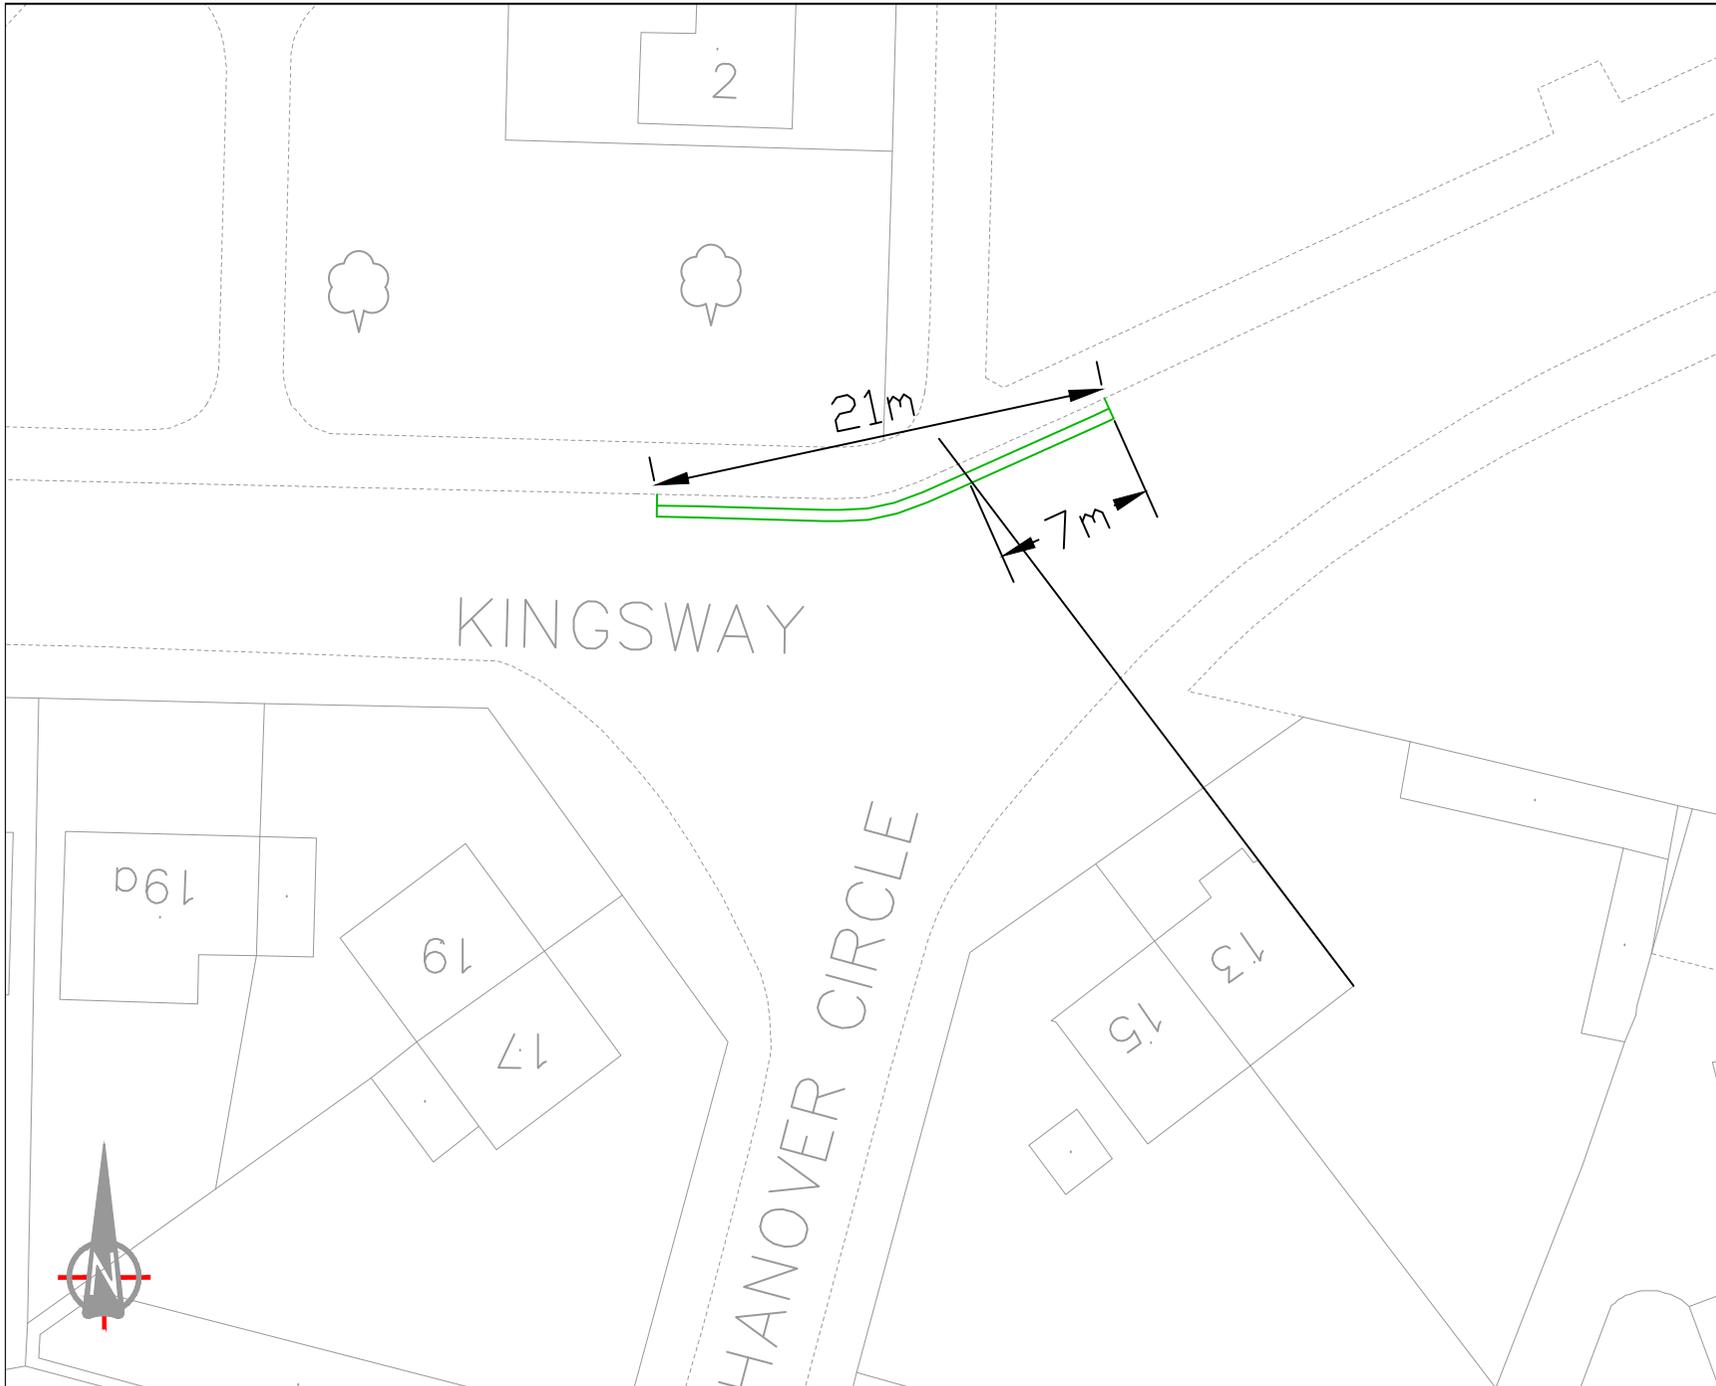

Notes:

 DYL
 PROPOSED DOUBLE YELLOW
 LINE & TERMINAL

This map is based upon Ordnance Survey material with the permission of Ordnance Survey on behalf of the Controller of Her Majesty's Stationary Office © Crown copyright. Unauthorised reproduction infringes Crown copyright and may lead to prosecution or civil proceedings.
 London Borough of Hillingdon 100019283 2017



HILLINGDON
 LONDON

Project

**ROAD SAFETY
 PROGRAMME**

Description

Kingsway, Hayes

Scale	Drawn	(Initials/Date)	Checked	(Initials/Date)
N.T.S	CH	03/17		
Project No.	Drawing No.	Rev.		
A4	RSPD1	A		

ITEM 5



Notes:

SYLT + PROPOSED SINGLE YELLOW LINE & TERMINAL

Operational Mon - Friday 8am - 10am and 2.30pm - 4.30pm

This map is based upon Ordnance Survey material with the permission of Ordnance Survey on behalf of the Controller of Her Majesty's Stationary Office © Crown copyright. Unauthorised reproduction infringes Crown copyright and may lead to prosecution or civil proceedings. London Borough of Hillingdon 100019283 2017



HILLINGDON
LONDON

Project

Road Safety Programme


Description

98 - 118 Fore Street, Northwood

Scale	Drawn (Initials/Date)	Checked (Initials/Date)
N.T.S	CH 02/17	

Project No.	Drawing No.	Rev.
A4		

ITEM 11

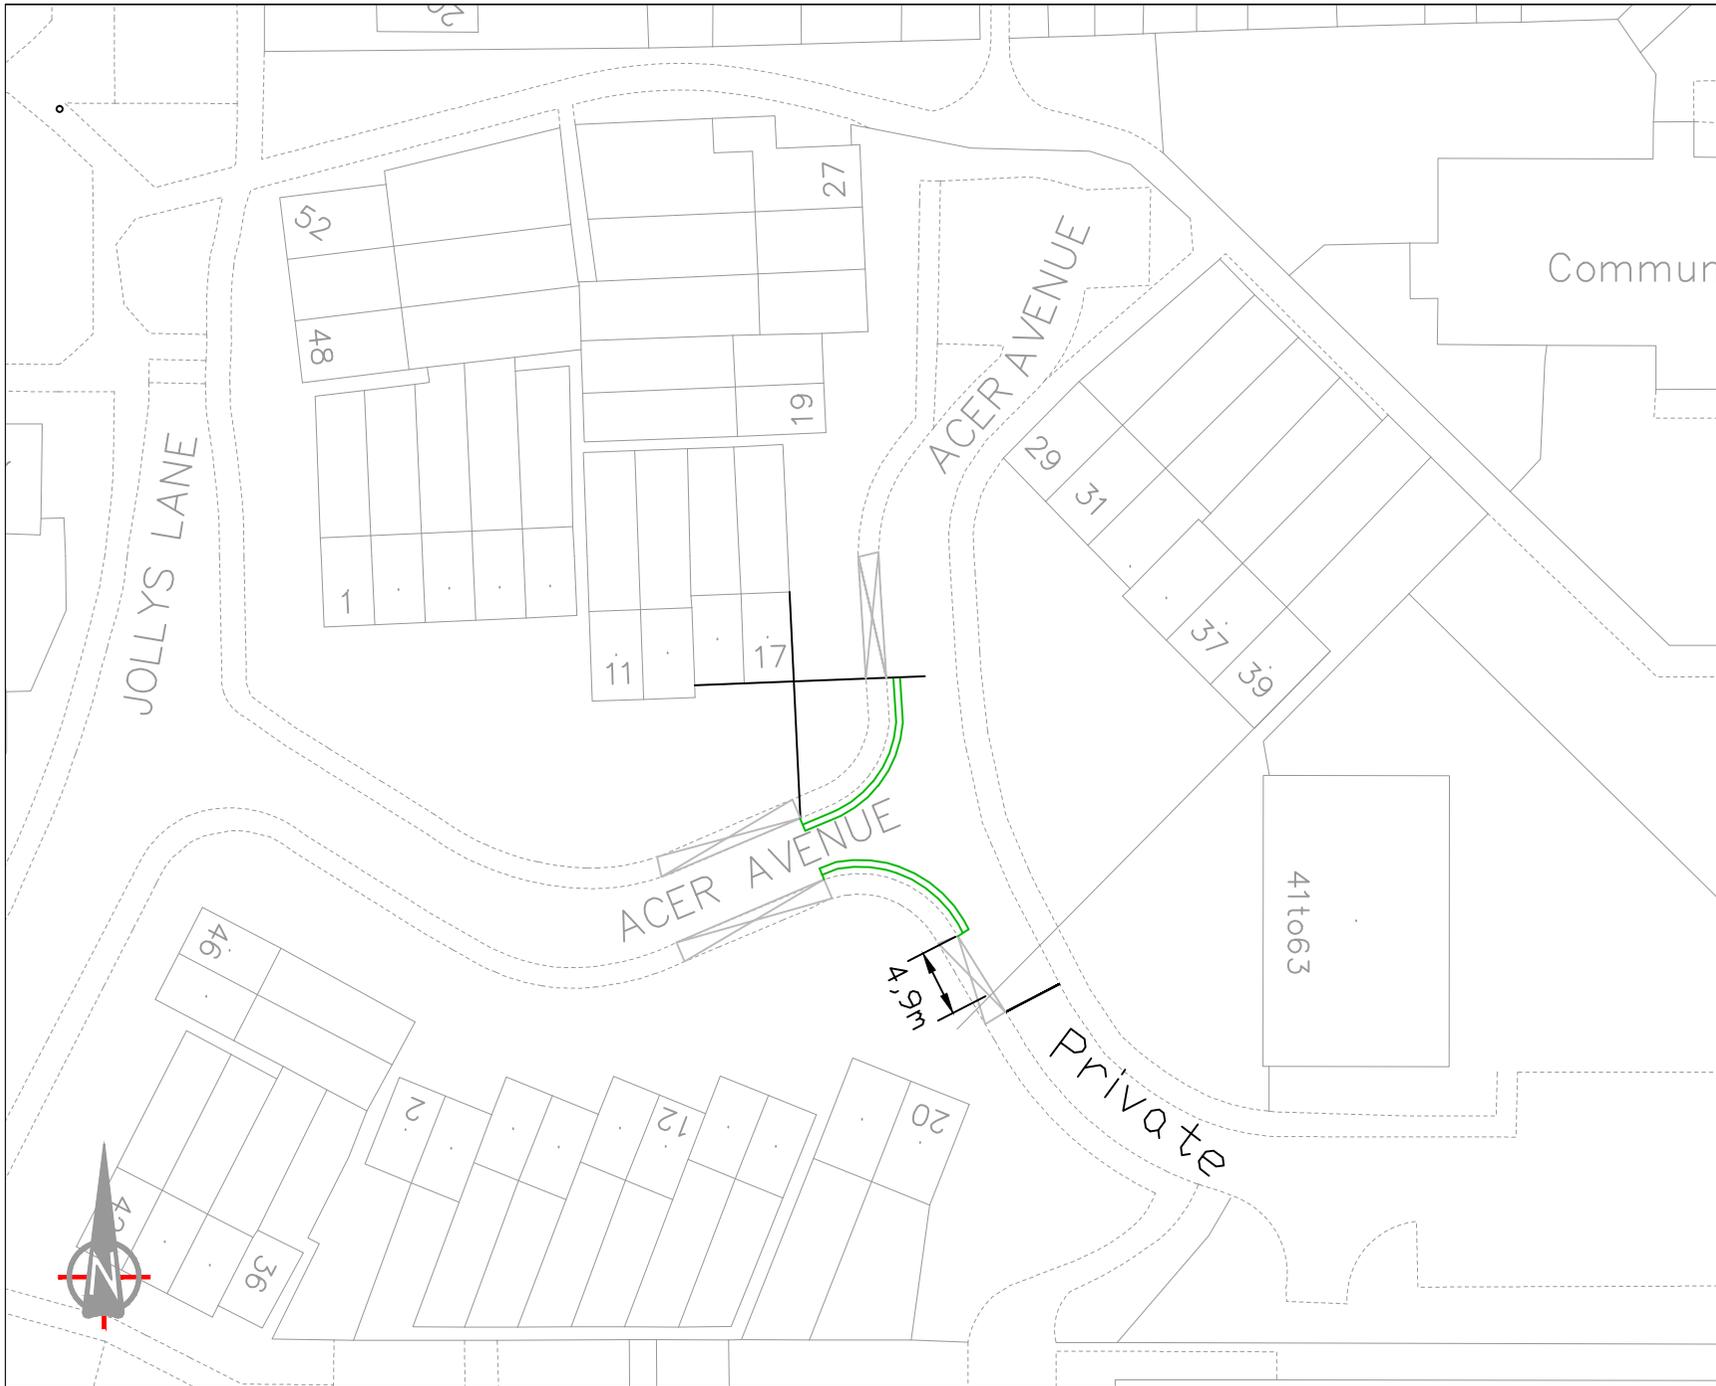

Notes:

 DYLT PROPOSED DOUBLE YELLOW LINE & TERMINAL

This map is based upon Ordnance Survey material with the permission of Ordnance Survey on behalf of the Controller of Her Majesty's Stationery Office © Crown copyright. Unauthorised reproduction infringes Crown copyright and may lead to prosecution or civil proceedings. London Borough of Hillingdon 100019283 2017



Project
ROAD SAFETY PROGRAMME

Description
Acer Avenue, Hayes

Scale	Drawn	(Init/Date)	Checked	(Init/Date)
N.T.	SCH	03/17		

Project No.	Drawing No.	Rev.
	RSPD1	

ITEM 6