

LONDON BOROUGH OF HILLINGDON
(OFF STREET PARKING PLACES) ORDER 1985 (AMENDMENT) ORDER 2017
RUISLIP LIDO CAR PARKS

Hillingdon Council gives notice that it proposes to make this Order which will:

- 1. Designate the Ruislip Lido Willow Lawn Car Park for use by HillingdonFirst cardholders only. Parking is free of charge upon displaying a ticket from the machine.**
- 2. Introduce the following parking charges within the Ruislip Lido Main Car Park:**

Duration	Operating times	Standard charge	HillingdonFirst cardholder tariff
January, February, November and December	8am to 6pm	£2.00	Free of charge on displaying a ticket
March, April, September and October	8am to 8pm	£3.50	Free of charge on displaying a ticket
May, June, July and August	8am to 9pm	£5.00	Free of charge on displaying a ticket

- 3. Blue Badge holders may park within either car park free of charge provided a valid Blue Badge is displayed.**

A copy of the notice of proposals, proposed Order together with plans and the Council's statement of reasons for the proposals can be seen at Ruislip Library during opening hours and by appointment at the Civic Centre, Uxbridge during normal office hours for 21 days following the date on which this notice is published. Further information can be obtained by telephoning Residents Services Directorate on 01895 556000. If you wish to comment on, or object to the proposals please write by 17th May 2017, stating grounds for objection and your home address, to Transport and Projects, Residents Services, Civic Centre, Uxbridge, Middlesex UB8 1UW quoting reference 4W/06/7.07/. Dated this the 26th day of April 2017.

JEAN PALMER,

Deputy Chief Executive & Corporate Director of Residents Services.

STATEMENT OF REASONS

The proposed introduction of parking charges and restrictions will give residents greater priority for parking spaces at Ruislip Lido. The proposals will introduce parking charges for non-residents in the publically owned section of the main Ruislip Lido Car Park.

LONDON BOROUGH OF HILLINGDON
THE HILLINGDON (WAITING AND LOADING RESTRICTION)
(CONSOLIDATION) ORDER 1994 (AMENDMENT) ORDER 2017
THE HILLINGDON (HILLINGDON HOSPITAL) (RESIDENTS ZONE HH)
(ON STREET PARKING PLACES) ORDER 2017

Hillingdon Council gives notice that it proposes to make these Orders which will:

- 1. Convert the layout of the Parking Management Scheme in Copperfield Avenue, Uxbridge, remove parking places from in front of residents dropped kerbs and replace with single yellow lines, parking places to remain where it is safe to provide them.**
- 2. Extend the operational times of the Hillingdon Hospital Parking Management Scheme in Copperfield Avenue, Uxbridge from to 'everyday 9am to 10pm'.**
- 3. Install double yellow lines on the west side of Copperfield Avenue adjacent to No. 82 Pield Heath Road.**

Copies of the notice of proposals, proposed Orders together with full details, plans and the Council's statement of reasons for the proposals can be seen at Hayes End, Oak Farm and Yiewsley libraries and by appointment at, Civic Centre, Uxbridge during normal office hours until 17th May 2017.

Further information can be obtained by telephoning Residents Services on 01895 558294. If you wish to comment on, or object to the proposals please write by 17th May 2017, stating grounds for objection and your home address to Transport & Projects, Residents Services, Civic Centre, Uxbridge, Middlesex UB8 1UW quoting reference 4W/06/GH/26/4/17.



Dated this the 26th day of April 2017.

JEAN PALMER,

Deputy Chief Executive & Corporate Director of Residents Services.

STATEMENT OF REASONS

The proposed amendments will prevent obstructive parking and prevent non-residential parking in Copperfield Avenue in the evening and at weekends.

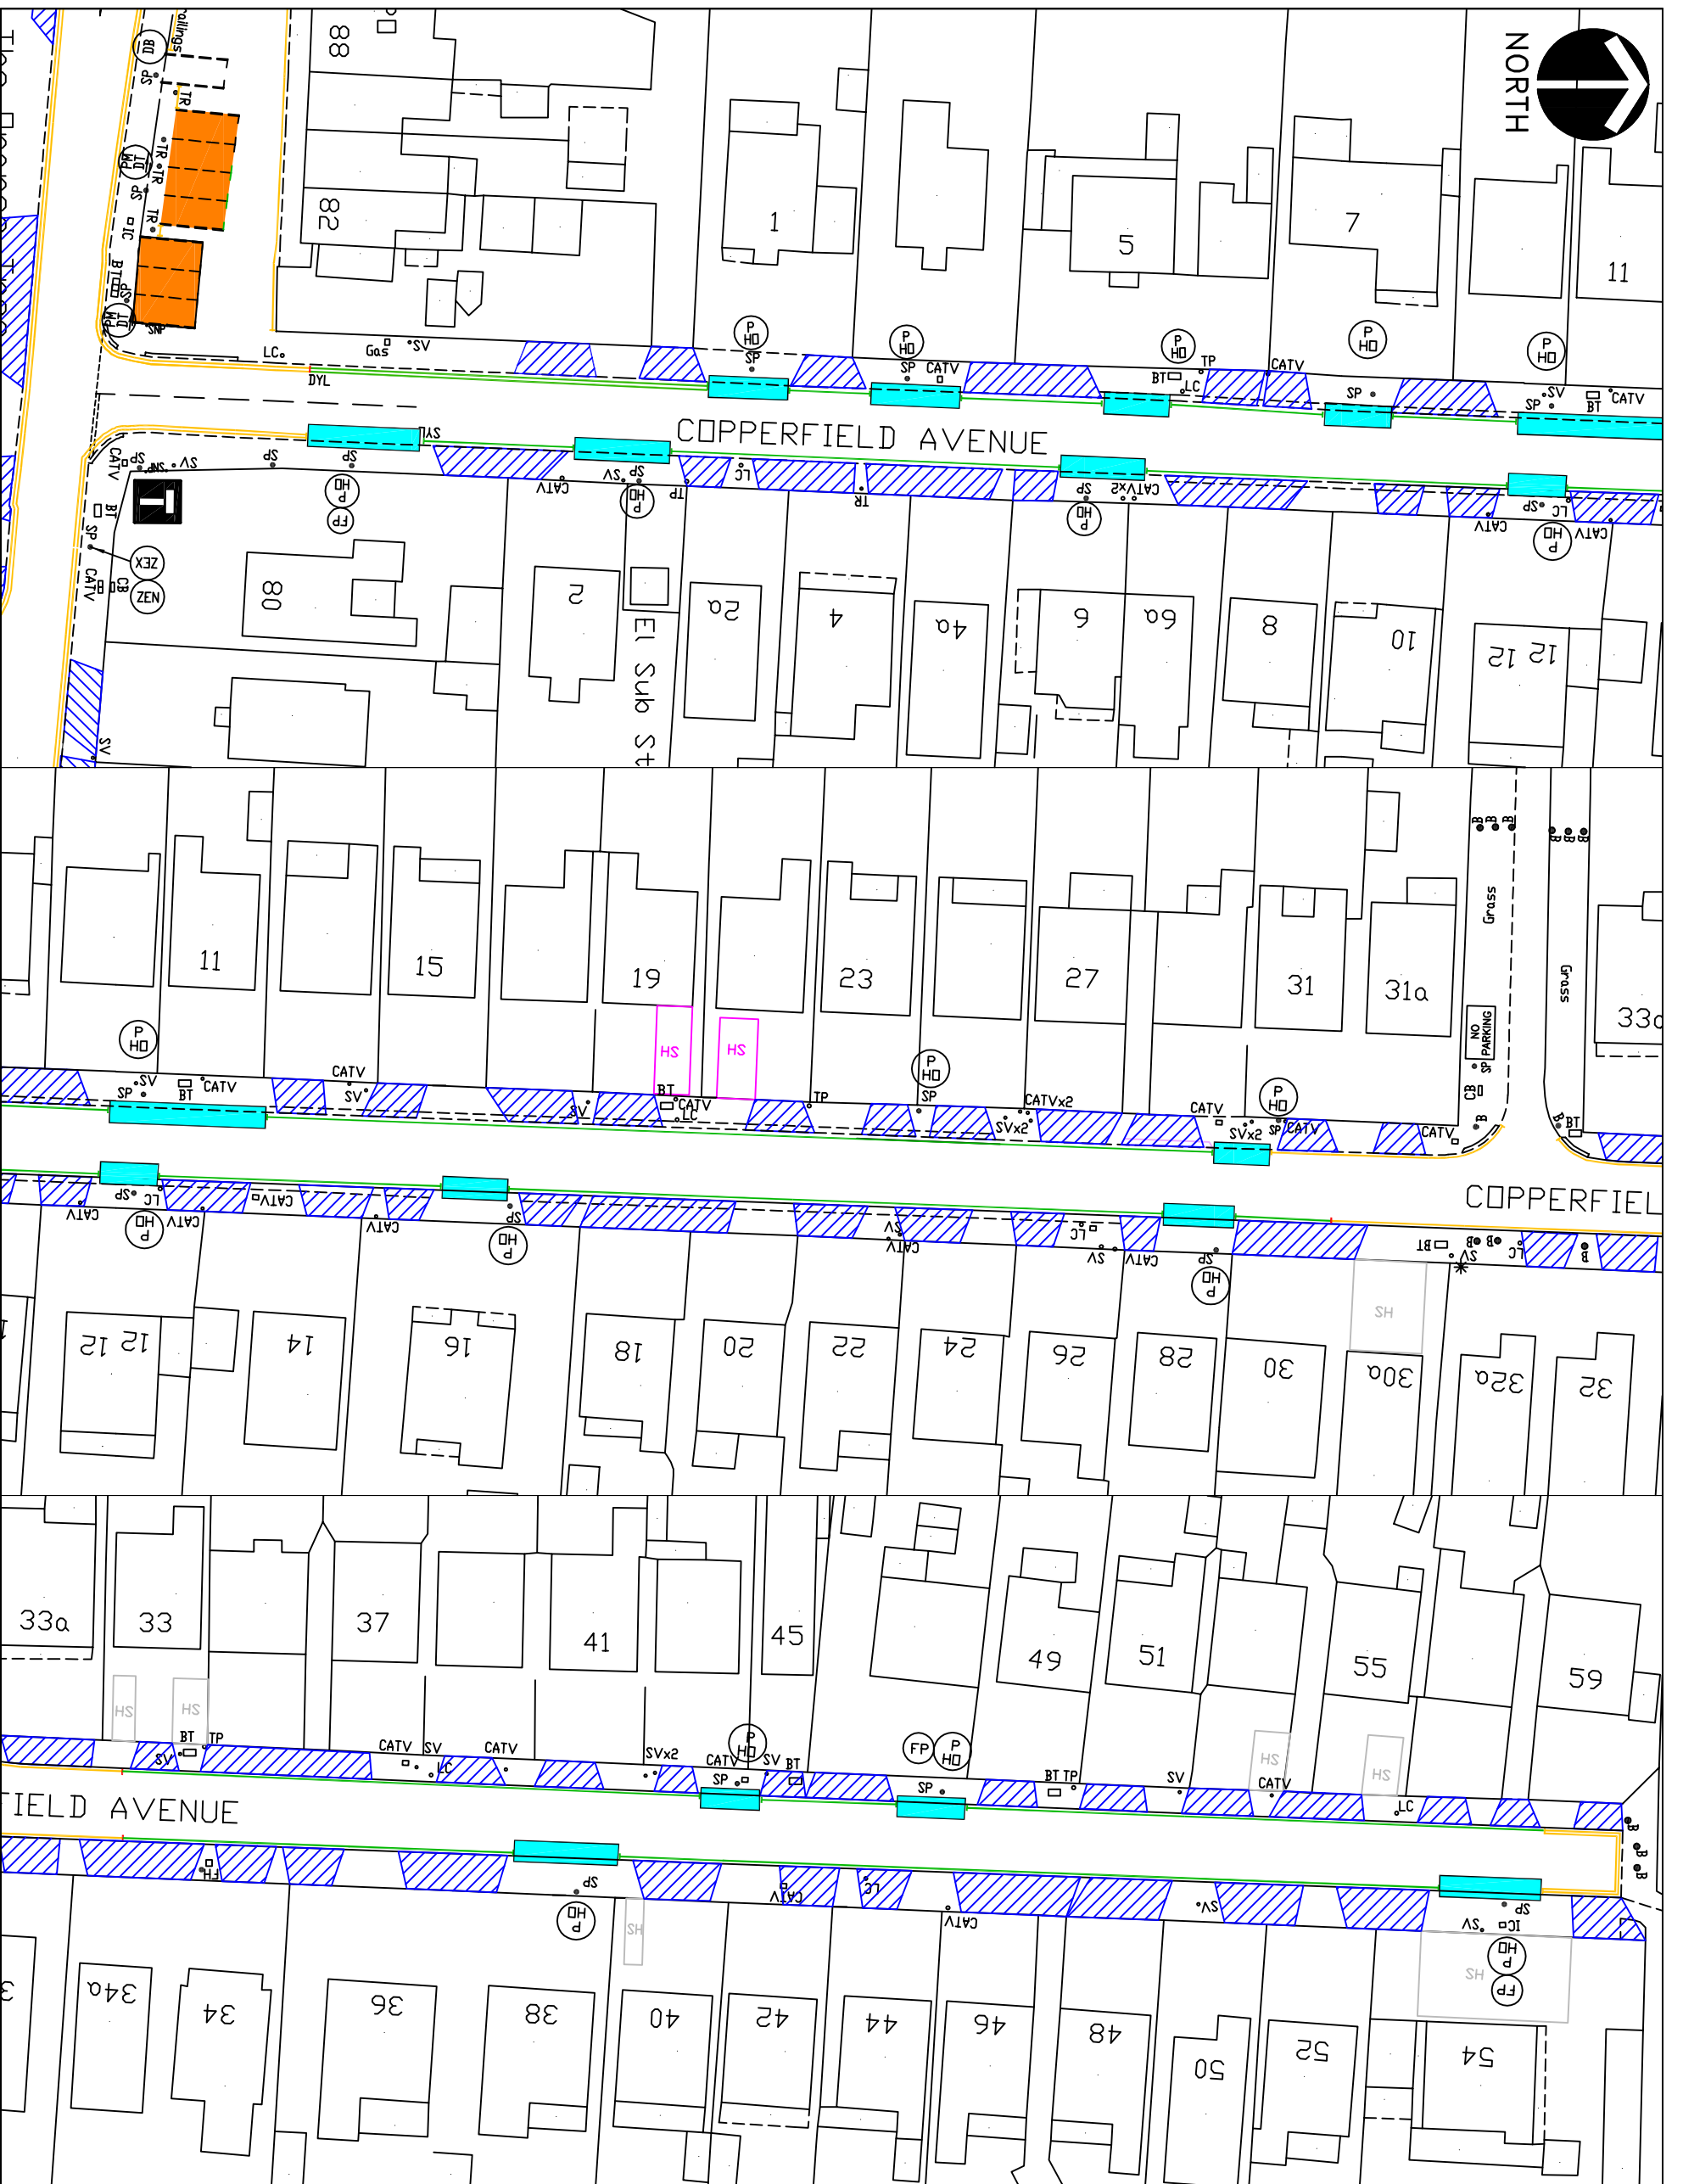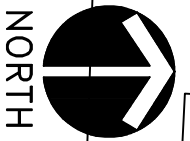

- KEY**
- EXISTING YELLOW LINE
 - NEW DOUBLE YELLOW LINE & TERMINAL
 - NEW SINGLE YELLOW LINE & TERMINAL
 - CROSSOVER
 - PERMIT HOLDER ONLY SIGN
 - SIGN POST
 - LAMP COLUMN
 - PROPOSED PERMIT HOLDER BAY/PLACE

PARKING BAYS ARE 1.8 METRES WIDE UNLESS NOTED

This map is based upon Ordnance Survey material with the permission of Ordnance Survey on behalf of the Controller of Her Majesty's Stationery Office. Crown copyright. Unauthorised reproduction infringes Crown copyright and may lead to prosecution or civil proceedings.
London Borough of Hillingdon 100019283 ©2011



HILLINGDON
LONDON
TRANSPORT & PROJECTS
PLANNING, ENVIRONMENT, EDUCATION
AND COMMUNITY SERVICES DIRECTORATE
CIVIC CENTRE 4W/06, HIGH STREET, UXBRIDGE, UB8 1UW
Tel No. 01895 277006/01895 250676

Project:
**Hillingdon Hospital (HH) PMS
- Copperfield Ave**

Description:
**Proposed parking places
- Indicative Layout**

Scale: **NTS**
Drawn: (Initials/Date)
March 2017

LONDON BOROUGH OF HILLINGDON
THE HILLINGDON (WAITING AND LOADING RESTRICTION)
(CONSOLIDATION) ORDER 1994 (AMENDMENT) ORDER 2017

Hillingdon Council gives notice that it proposes to make this Order which will:

Install double yellow lines along both sides of the access road leading into Harefield House Car Park and at its junction High Street, Harefield.


A copy of the notice of proposals, the proposed Order together with full details, plans and the Council's statement of reasons for the proposals can be seen at Harefield Library and by appointment at, Civic Centre, Uxbridge during normal office hours until 17th May 2017. Further information can be obtained by telephoning Residents Services on 01895 250461. If you wish to comment on, or object to the proposals please write by 17th May 2017, stating grounds for objection and your home address to Transport & Projects, Residents Services, Civic Centre, Uxbridge, Middlesex UB8 1UW quoting reference 4W/06/HT/26/4/17. Dated this the 26th day of April 2017.

JEAN PALMER,

Deputy Chief Executive & Corporate Director of Residents Services.

STATEMENT OF REASONS

The proposed amendments respond to businesses, residents and local ward member's requests for parking restrictions in Harefield House Car Park to improve road safety.

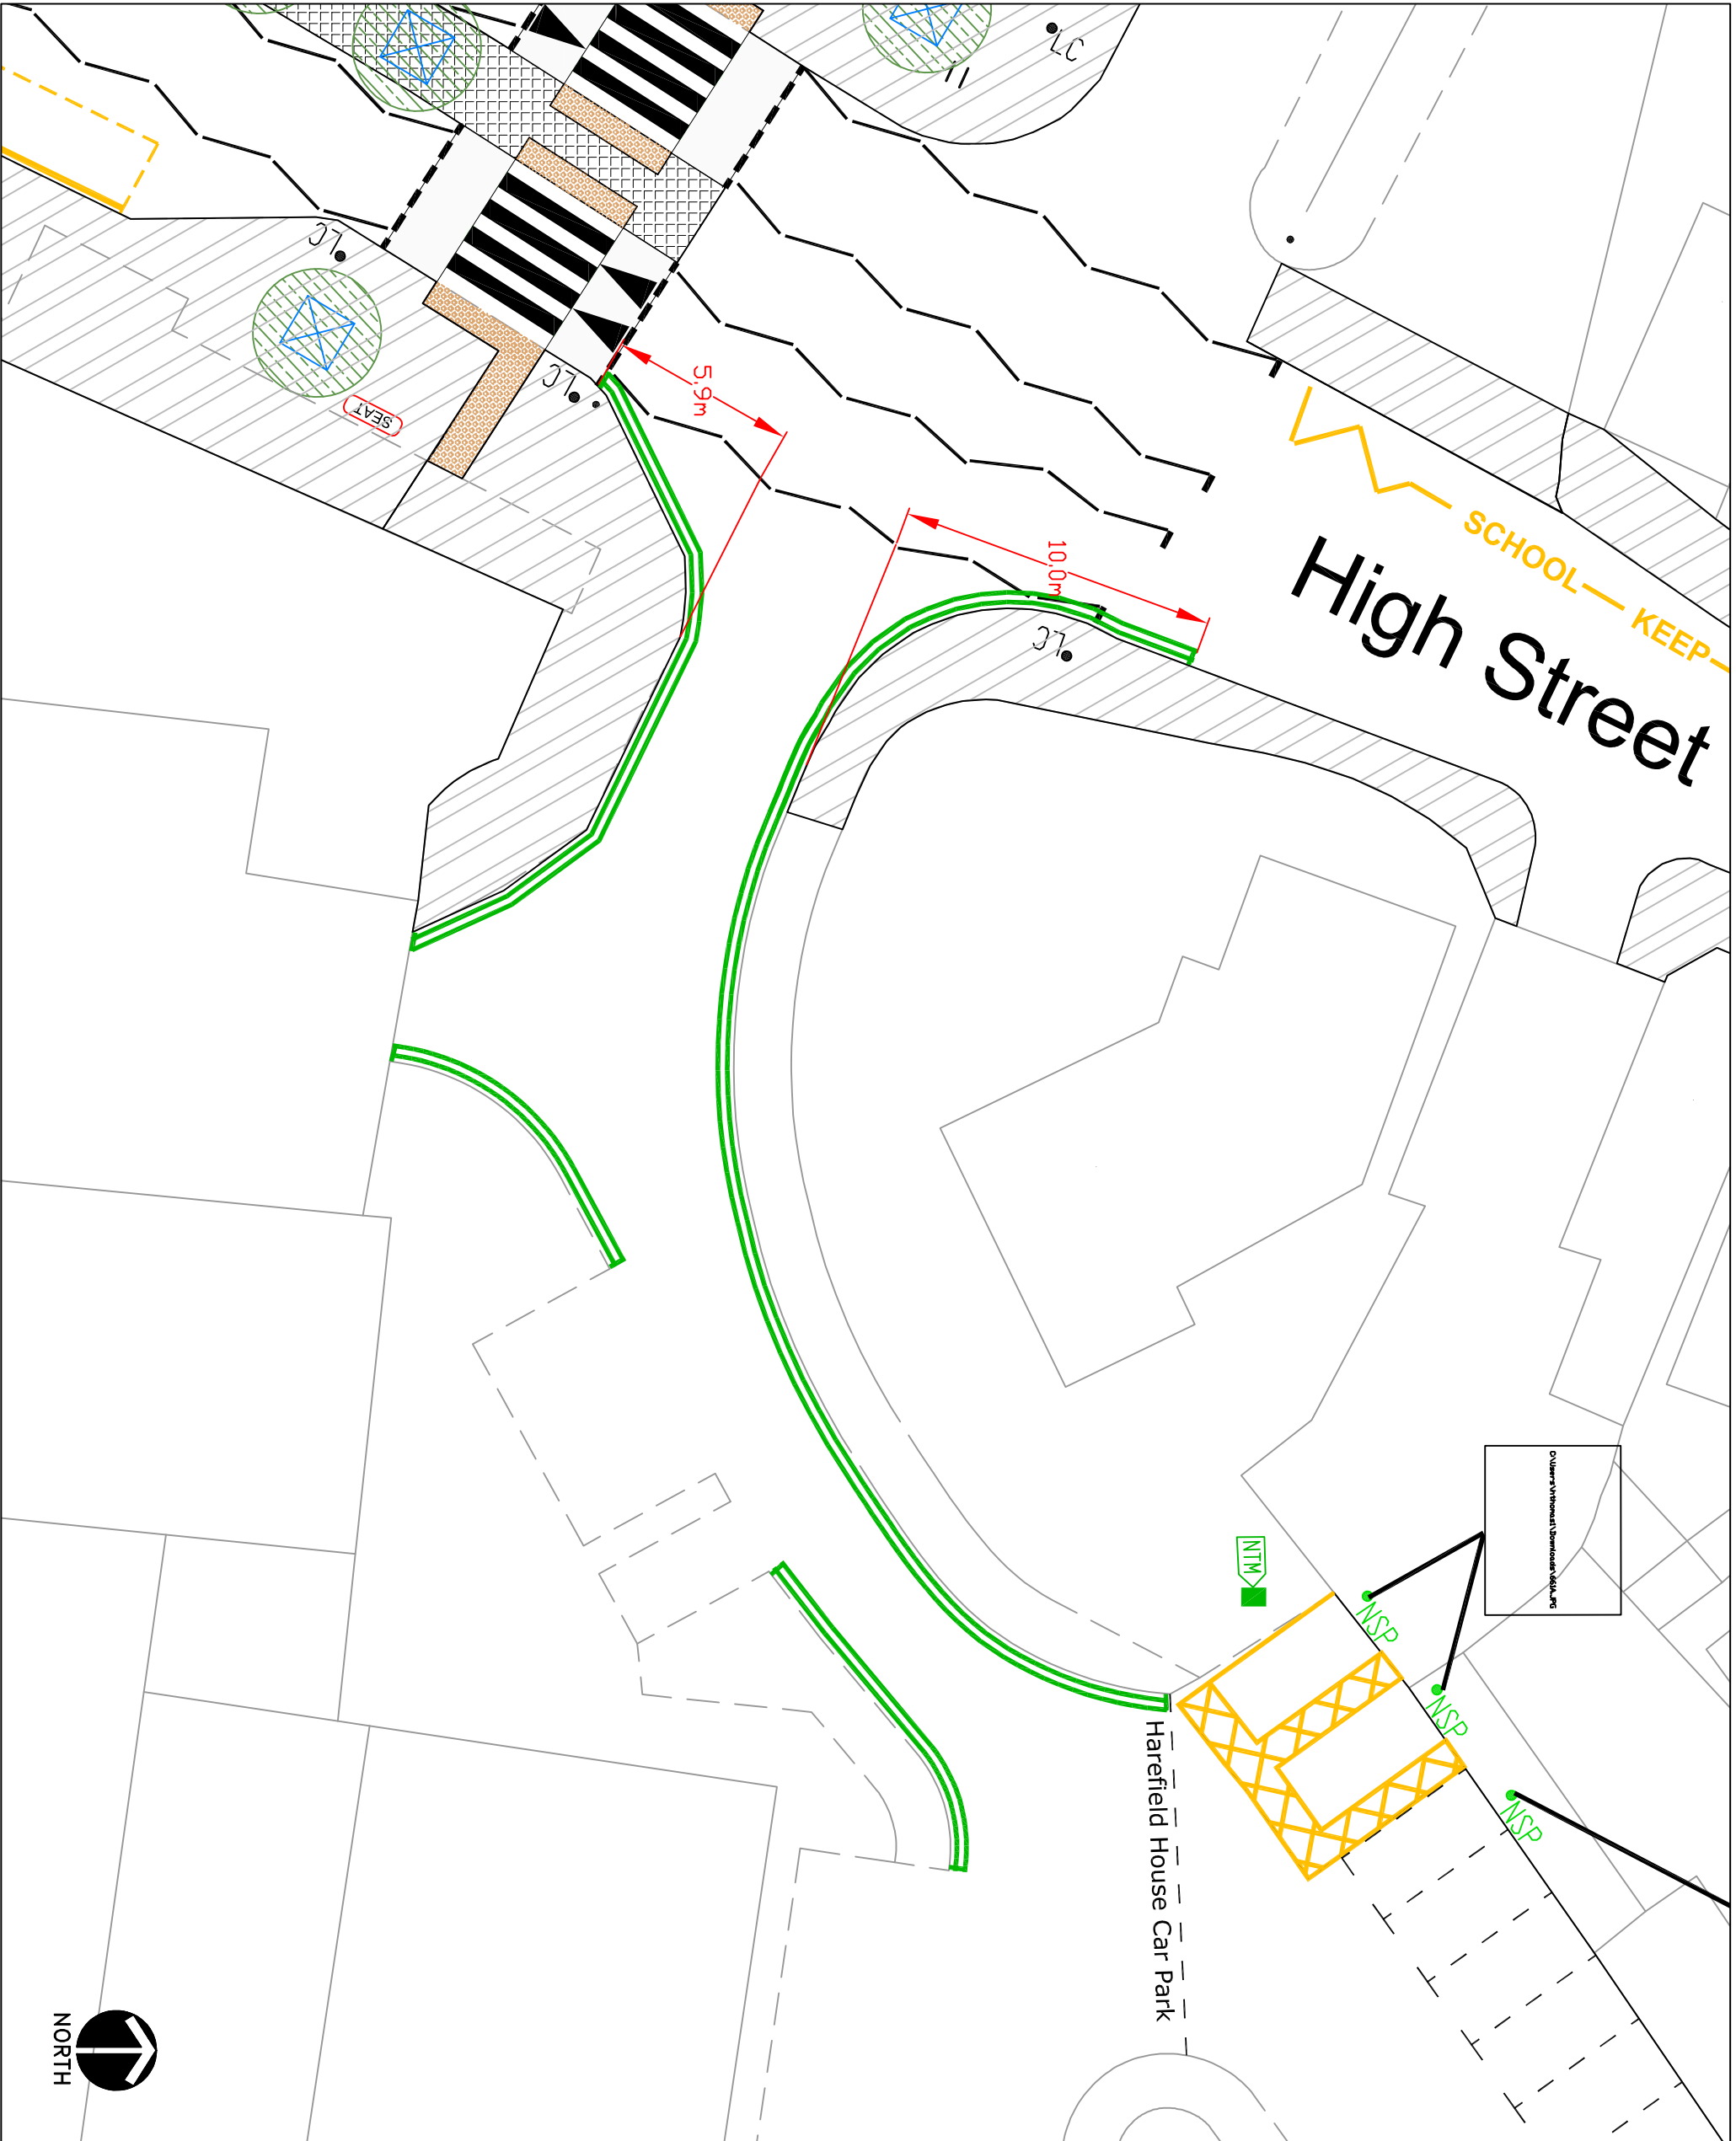

Key

This map is based upon Ordnance Survey material with the permission of Ordnance Survey on behalf of the Controller of Her Majesty's Stationary Office © Crown copyright. Unauthorised reproduction infringes Crown copyright and may lead to prosecution or civil proceedings.
 London Borough of Hillingdon 100019283 ©2010



Project
 Harefield Village Centre

Description
 Harefield House Car Park
 Access Road - Proposed 'At Any Time' Restrictions

Scale	Designed	Drawn	Date
NTS	HT	HT	21-3-17
Project No.	Drawing No.		Rev.