

LONDON BOROUGH OF HILLINGDON  
THE HILLINGDON (WAITING AND LOADING RESTRICTION)  
(CONSOLIDATION) ORDER 1994 (AMENDMENT) ORDER 2017

Hillingdon Council gives notice that it intends to make this order, proposing to **install 'at any time' waiting restrictions on the sections of road set out in the Schedule to this notice.** A copy of the proposed Order together with full details, plans and the Council's statement of reasons for the proposals can be seen at Yeading Library and by appointment at, Civic Centre, Uxbridge during normal office hours until 19<sup>th</sup> April 2017. Further information can be obtained by telephoning Residents Services on 01895 558309. If you wish to comment on, or object to the proposals please write by 19<sup>th</sup> April 2017, stating grounds for objection and your home address to Transport & Projects, Residents Services, Civic Centre, Uxbridge, Middlesex UB8 1UW quoting reference 4W/06/BC/29/3/17. Dated this the 29<sup>th</sup> day of March 2017.

JEAN PALMER,


Deputy Chief Executive & Corporate Director of Residents Services.

SCHEDULE - 'AT ANY TIME' WAITING RESTRICTIONS

- i) At the junction of Greenway & Ayles Road, Hayes
- ii) At the junction of Bevin Road & Ayles Road, Hayes
- iii) At the junction of Morrison Road & Ayles Road, Hayes
- iv) At the junction of Attlee Road & Ayles Road, Hayes
- v) At the junction of Owen Road & Ayles Road, Hayes
- vi) At the junction of Wolfe Close & Ayles Road, Hayes
- vii) At the junction of Montcalm Close & Ayles Road, Hayes
- viii) At the junction of Greenway and Vancouver Road, Hayes
- ix) At the junction of Greenway and Welbeck Avenue, Hayes
- x) On Greenway opposite the junctions of Ayles Road, Hayes
- xi) On Greenway, Hayes opposite Greenway Court.
- xii) At the junction of Stratford Road and Chatsworth Road, Hayes

STATEMENT OF REASONS

The proposed introduction of double yellow lines along these sections of road are intended to prevent obstructive parking and help promote road safety.

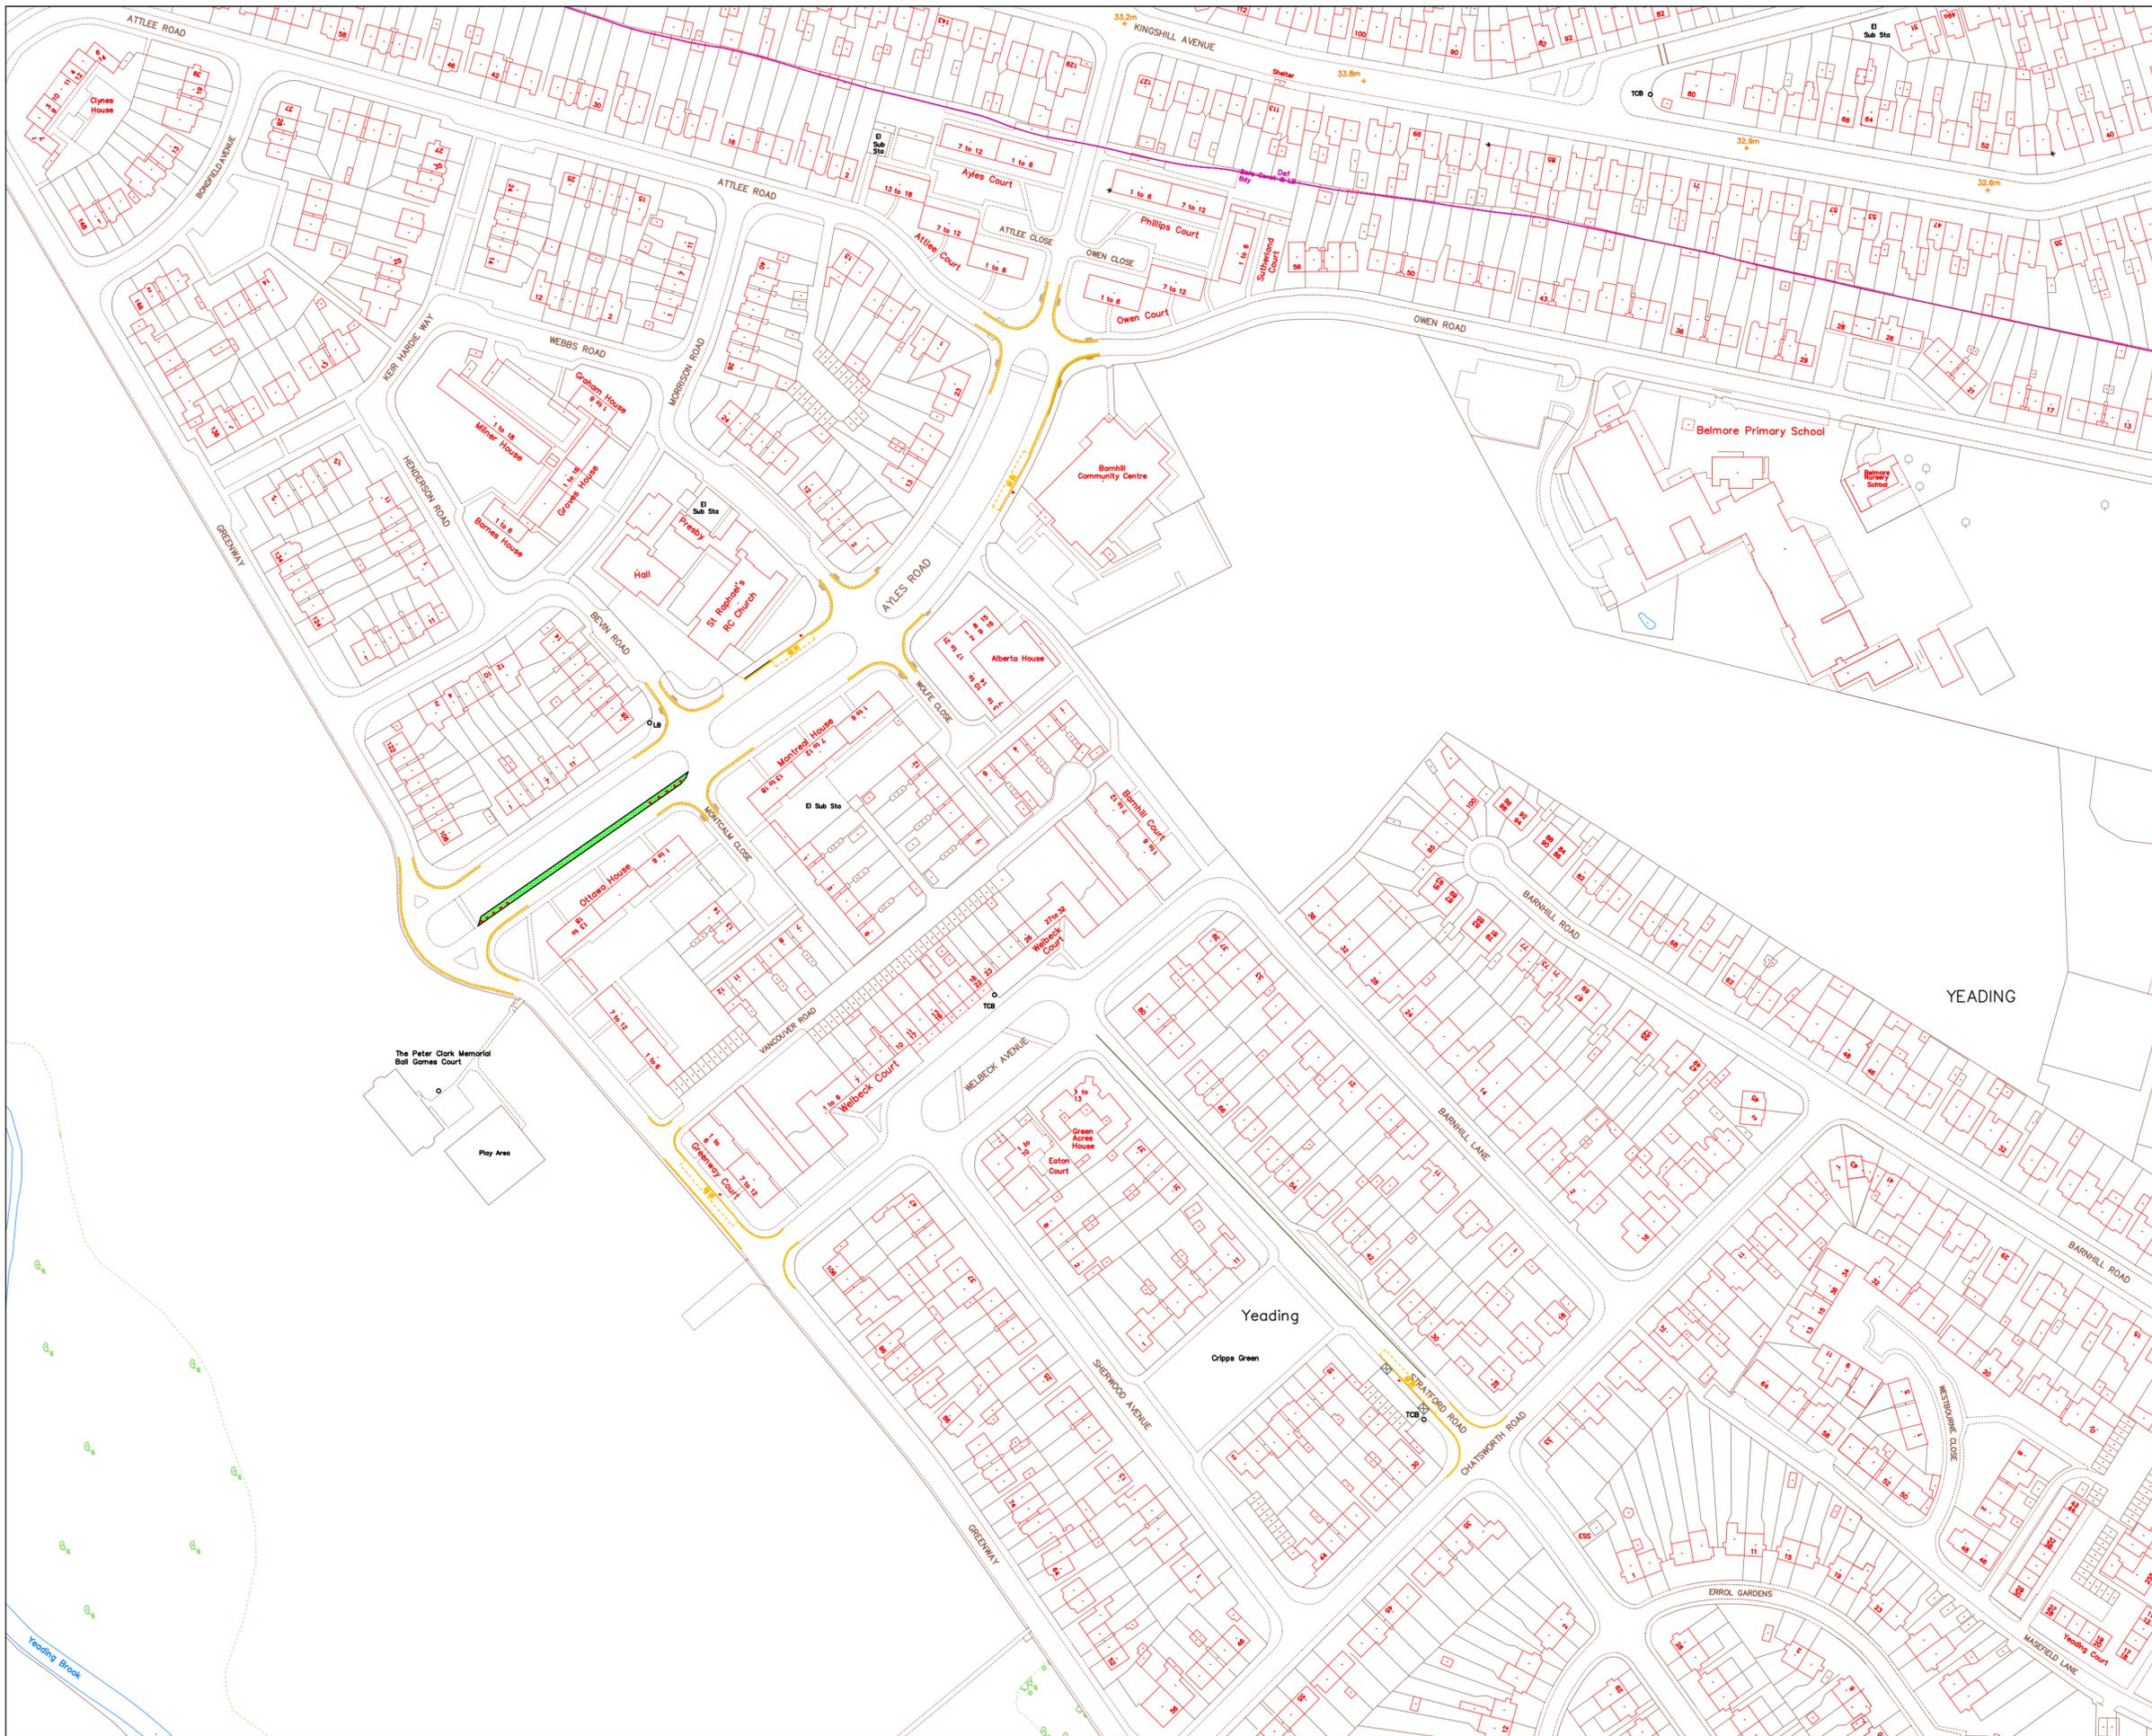

- Proposed double yellow lines
- Proposed crossing point
- Top up topsoil to adjacent level
- Proposed wooden bollard
- Proposed bus stop flag

Revision

This map is based upon Ordnance Survey material with the permission of Ordnance Survey on behalf of the Controller of Her Majesty's Stationery Office © Crown copyright. Unauthorised reproduction infringes Crown copyright and may lead to prosecution or civil proceedings.  
London Borough of Hillingdon 100019283 2009



**HILLINGDON**  
LONDON  
HIGHWAYS MAJOR PROJECTS  
RESIDENTS SERVICES  
CIVIC CENTRE 4W/06, HIGH STREET, UXBRIDGE, UB8 1UW  
Tel No. 01895 250111 Fax No. 01895 250676

Project  
**Ayles Road Improvement**

Description  
**Proposed Carriageway Widening**

Scale	Designed	Drawn	Date
N.T.S	AC	AC	Nov 16

Project No.	Drawing No.	Rev.
E/A2		Rev

LONDON BOROUGH OF HILLINGDON  
 THE HILLINGDON (WAITING AND LOADING RESTRICTION)  
 (CONSOLIDATION) (AMENDMENT) ORDER 2017  
 THE HILLINGDON (PARKING PLACES) (CONSOLIDATION)  
 ORDER 1994 (AMENDMENT) ORDER 2017  
 THE HILLINGDON (ON STREET PARKING PLACES) (WEST DRAYTON/YIEWSLEY)  
 (RESIDENTS) ZONES Y1 & Y2 (AMENDMENT) ORDER 2017

Hillingdon Council gives notice that it intends to make these Orders, which proposes:

- 1. The conversion of the single yellow lines at the junction of Fairfield Road and Otterfield Road, Yiewsley to double yellow lines.**
- 2. The conversion of the single yellow lines at the junction of Fairfield Road, Yiewsley and the entrance to the car park to double yellow lines and introduction of 'at any time' loading restrictions.**
- 3. The introduction of 'at any time' loading restrictions on the existing double yellow lines at the junction of Fairfield Road and High Street, Yiewsley.**
- 4. The introduction of 'Monday to Saturday 9am to 6pm' loading restrictions on the existing double yellow lines along Fairfield Road adjacent to No. 104 High Street, Yiewsley.**
- 5. The introduction of Zone Y1 permit holder parking places operational 'Monday to Saturday 8am to 6.30pm' along sections of Fairfield Road, Yiewsley.**
- 6. Formalisation of the existing pay & display parking outside Nos. 2 to 18 and 1 to 27 Fairfield Road, Yiewsley operational 'Monday to Saturday 8am to 6.30pm'.**
- 7. The introduction of pay & display parking outside Nos. 29 to 37 and Nos. 53 to 71 Fairfield Road operational 'Monday to Saturday 8am to 6.30pm'.**
- 8. The introduction 'Monday to Saturday 8am to 6.30pm' waiting restrictions along the remaining parts of Fairfield Road.**

**Charges for the proposed pay & display parking on Fairfield Road, Yiewsley**

Parking Period	Standard Charge	HillingdonFirst Cardholder Tariff
30 minutes	Free(on displaying a ticket)	Free(on displaying a ticket)
60 minutes	70p	20p
90 minutes	£1.40	40p
Up to 2 hours	£2.10	60p

**RESIDENTSPERMITS** - £0 - 1st vehicle, all subsequent - £40 per annum

**VISITORS VOUCHERS** First book of 10 per household per annum- free. £5 - per book of 10 thereafter.

Copies of the proposed Orders together with full details, a plan and the Council's statement of reasons for the proposals can be seen at Yiewsley Library and by appointment at, Civic Centre, Uxbridge during normal office hours until 19<sup>th</sup> April 2017. Further information can be obtained by telephoning Residents Services on 01895 558294. If you wish to comment on, or object to the proposals please write by 19<sup>th</sup> April 2017, stating grounds for objection and your home address to Transport & Projects, Residents Services, Civic Centre, Uxbridge, Middlesex UB8 1UW quoting reference 4W/06/GH/7.09. Dated this the 29<sup>th</sup> day of March 2017.


JEAN PALMER,

Deputy Chief Executive & Corporate Director of Residents Services.

**STATEMENT OF REASONS**

These proposed restrictions will provide parking for residents, stop non-residential parking, and obstructive parking, and improve road safety. All proposals have been agreed by the Cabinet Member for Planning, Transportation and Recycling to proceed to formal consultation.

**NOTE: Any public highway not marked as either a double yellow line or a parking place will be a single yellow line.**

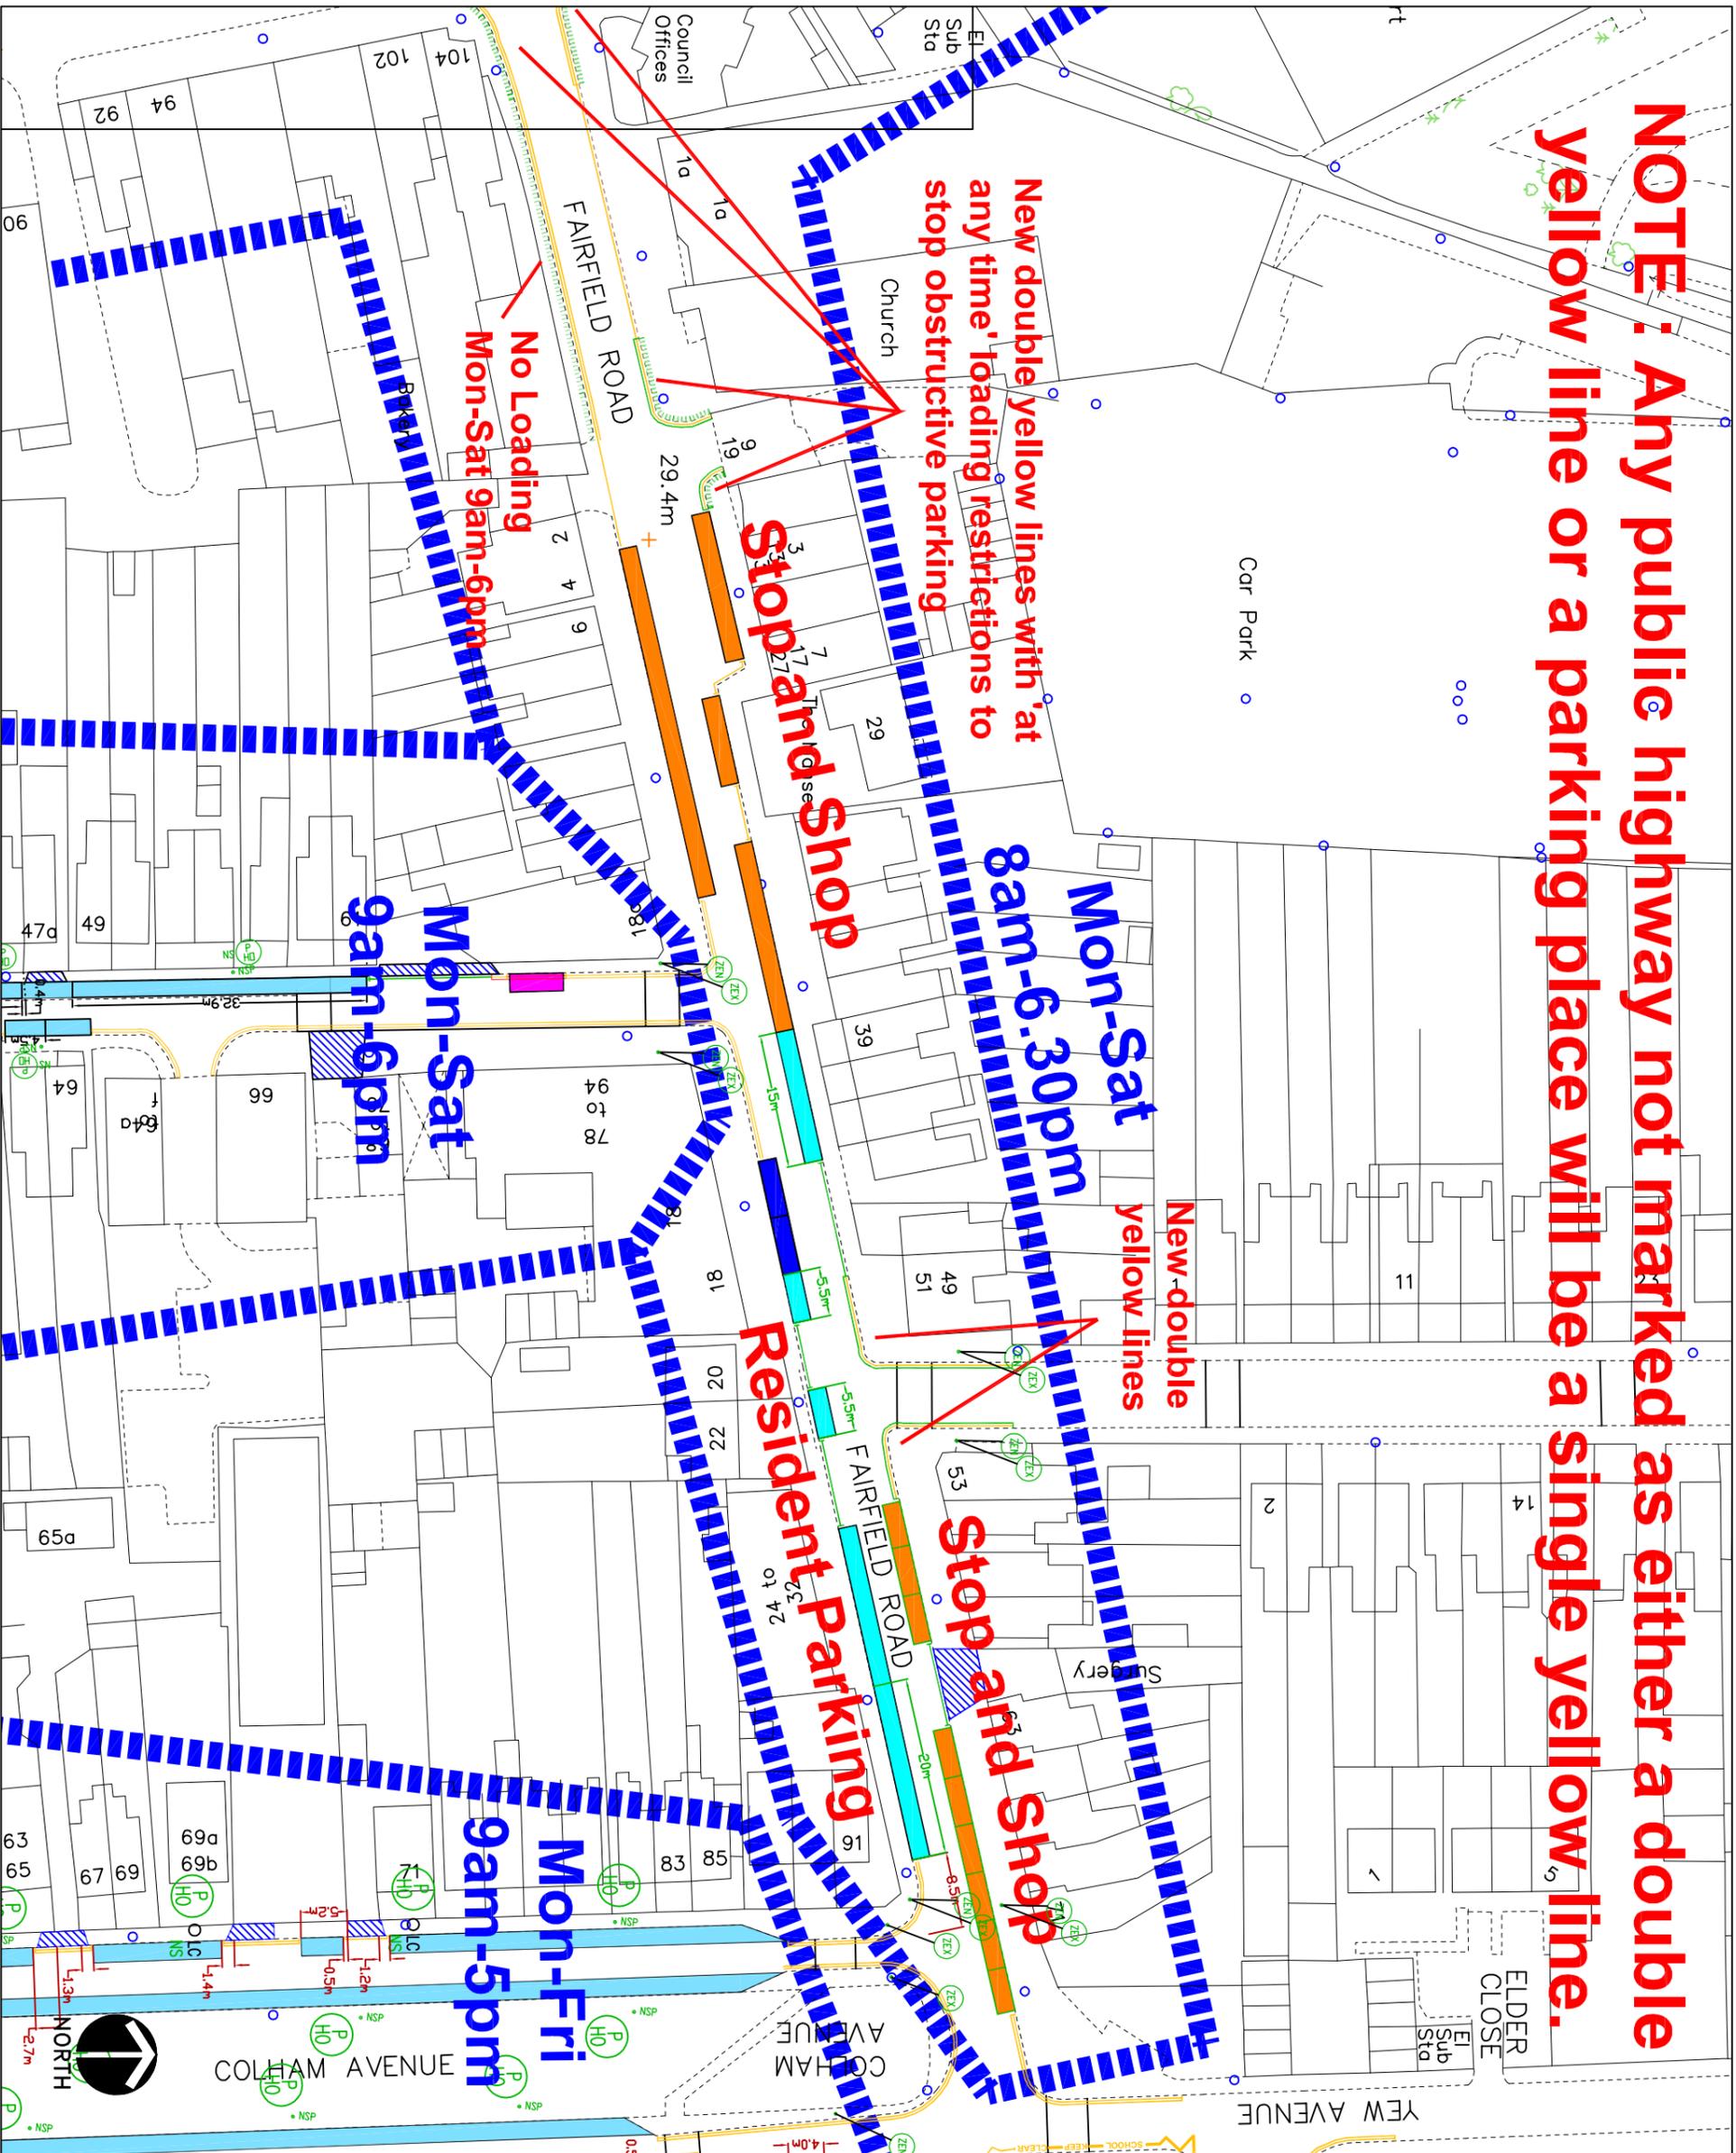

**New double yellow lines with 'at any time' loading restrictions to stop obstructive parking**

**Mon-Sat 8am-6.30pm**

**New double yellow lines**

**Stop and Shop**

**Stop and Shop**

**Resident Parking**

**No Loading Mon-Sat 9am-6pm**

**Mon-Sat 9am-6pm**

**Mon-Fri 9am-5pm**

<p><b>KEY</b></p> <ul style="list-style-type: none"> <li>EXISTING YELLOW LINE</li> <li>NEW SINGLE YELLOW LINE &amp; TERMINAL</li> <li>NEW DOUBLE YELLOW LINE &amp; TERMINAL</li> <li>PAY AND DISPLAY YELLOW LINE AND PERMIT HOLDERS</li> <li>PERMIT HOLDER ONLY BAY</li> <li>PAY &amp; DISPLAY BAY</li> <li>BUSINESS, PERMIT HOLDER ONLY BAY</li> <li>LOADING BAY</li> <li>DISABLED BAY</li> <li>MOTORCYCLE BAY</li> <li>CROSSOVER</li> <li>PERMIT HOLDER ONLY SIGN</li> <li>PERMIT OR TICKET HOLDER</li> <li>PAY AT METER - DISPLAY TICKET SIGN</li> <li>PAY HERE - DISPLAY TICKET SIGN</li> <li>BUSINESS PERMIT HOLDER SIGN</li> <li>DISABLED PARKING BAY SIGN</li> <li>LOADING ONLY BAY SIGN</li> <li>MOTORCYCLES ONLY BAY SIGN</li> <li>ZONE ENTRY SIGN</li> <li>ZONE EXIT SIGN</li> <li>PARKING PLACES ARE DISTANCED 10m FROM CORNERS UNLESS OTHERWISE STATED</li> <li>PARKING BAYS ARE 2m WIDE UNLESS NOTED</li> <li>EXTENT OF PRIVATE ROADS</li> </ul>		<p>This map is based upon Ordnance Survey material with the permission of Ordnance Survey on behalf of the Controller of Her Majesty's Stationery Office. Crown copyright. Unauthorised reproduction infringes Crown copyright and may lead to prosecution or civil proceedings.</p> <p>London Borough of Hillingdon 100019283 ©2011</p>	
<p><b>HILLINGDON</b></p> <p>TRANSPORT &amp; PROJECTS PLANNING, ENVIRONMENT, EDUCATION AND AND COMMUNITY SERVICES DIRECTORATE Civic Centre 4th/5th, High Street, Uxbridge, UB8 1UW Tel No. 01895 277000/01895 250676</p>			
<p><b>Project</b> Yiewsley (Y1) Parking Management Scheme</p>			
<p><b>Description</b> Fairfield Road Resident Parking and Stop and Shop Proposals</p>			
<p><b>Scale</b></p>	<p><b>Designed</b></p>	<p><b>Drawn</b></p>	<p><b>Date</b></p>
<p><b>Project No.</b> 15 Nov 16</p>	<p><b>Drawing No.</b></p>	<p><b>Rev.</b></p>	

LONDON BOROUGH OF HILLINGDON  
THE HILLINGDON (WAITING AND LOADING RESTRICTION)  
(CONSOLIDATION) ORDER 1994 (AMENDMENT) ORDER 2017  
THE HILLINGDON (UXBRIDGE SOUTH) (ZONE U6) (ON STREET PARKING PLACES)  
ORDER 2007 (AMENDMENT) ORDER 2017

Hillingdon Council gives notice that it intends to make these Orders, which propose to:

**1. Install 'at any time' waiting restrictions on the sections of road set out in the Schedule to this notice.**

**2. Extend the length of the Zone U6 permit holder parking place outside No. 74 Bridge Road, Uxbridge replacing existing double yellow lines.**

Copies of the proposed Orders together with full details, plans and the Council's statement of reasons for the proposals can be seen at Botwell Green, Eastcote, Hayes End, Uxbridge and Yiewsley libraries and by appointment at, Civic Centre, Uxbridge during normal office hours until 19<sup>th</sup> April 2017. Further information can be obtained by telephoning Residents Services on 01895 277006. If you wish to comment on, or object to the proposals please write by 19<sup>th</sup> April 2017, stating grounds for objection and your home address to Transport & Projects, Residents Services, Civic Centre, Uxbridge, Middlesex UB8 1UW quoting reference 4W/06/CH/KU29/3/17.

Dated this the 29<sup>th</sup> day of March 2017.

JEAN PALMER,

Deputy Chief Executive & Corporate Director of Residents Services.

SCHEDULE - 'AT ANY TIME' WAITING RESTRICTIONS

WARREN DRIVE, EASTCOTE - At the junction with Woodlands Drive.

WOODLANDS DRIVE, EASTCOTE - At the junction with Warren Drive.

JUDGE HEATH LANE, HAYES - At the junction of Beechwood Avenue between the lay-bys either side of the junction.

BEECHWOOD AVENUE, HAYES - At the junction with Judge Heath Lane.

MINET DRIVE, HAYES

- i) Extend the double yellow lines on the northeast side of the road between the junctions of Coldharbour Lane and Halsway.
- ii) Extend the existing double yellow lines on the southwest side of the road between the junction of Coldharbour Lane to outside Nos. 2 and 4 Minet Drive.
- iii) Install double yellow lines opposite the junctions with Halsway outside Nos.8 to 14 Minet Drive.

HALSWAY, HAYES

- i) Extend the double yellow lines on the northwest side of the road from the junction of Minet Drive by 9 metres adjacent to No. 7 Minet Drive.
- ii) Install double yellow lines on the corner outside and adjacent to No. 2 Halsway.


PINEWOOD AVENUE, UXBRIDGE - At the junction with Evelyns Close.

EVELYNS CLOSE, UXBRIDGE - At the junction with Pinewood Avenue.

STATEMENT OF REASONS

The proposed installation of waiting restrictions are intended to remove obstructive parking, assist the free flow of traffic and promote road safety.

The proposed extension of the residents permit holder parking place outside No. 74 Bridge Road, Uxbridge is intended to increase parking for residents.

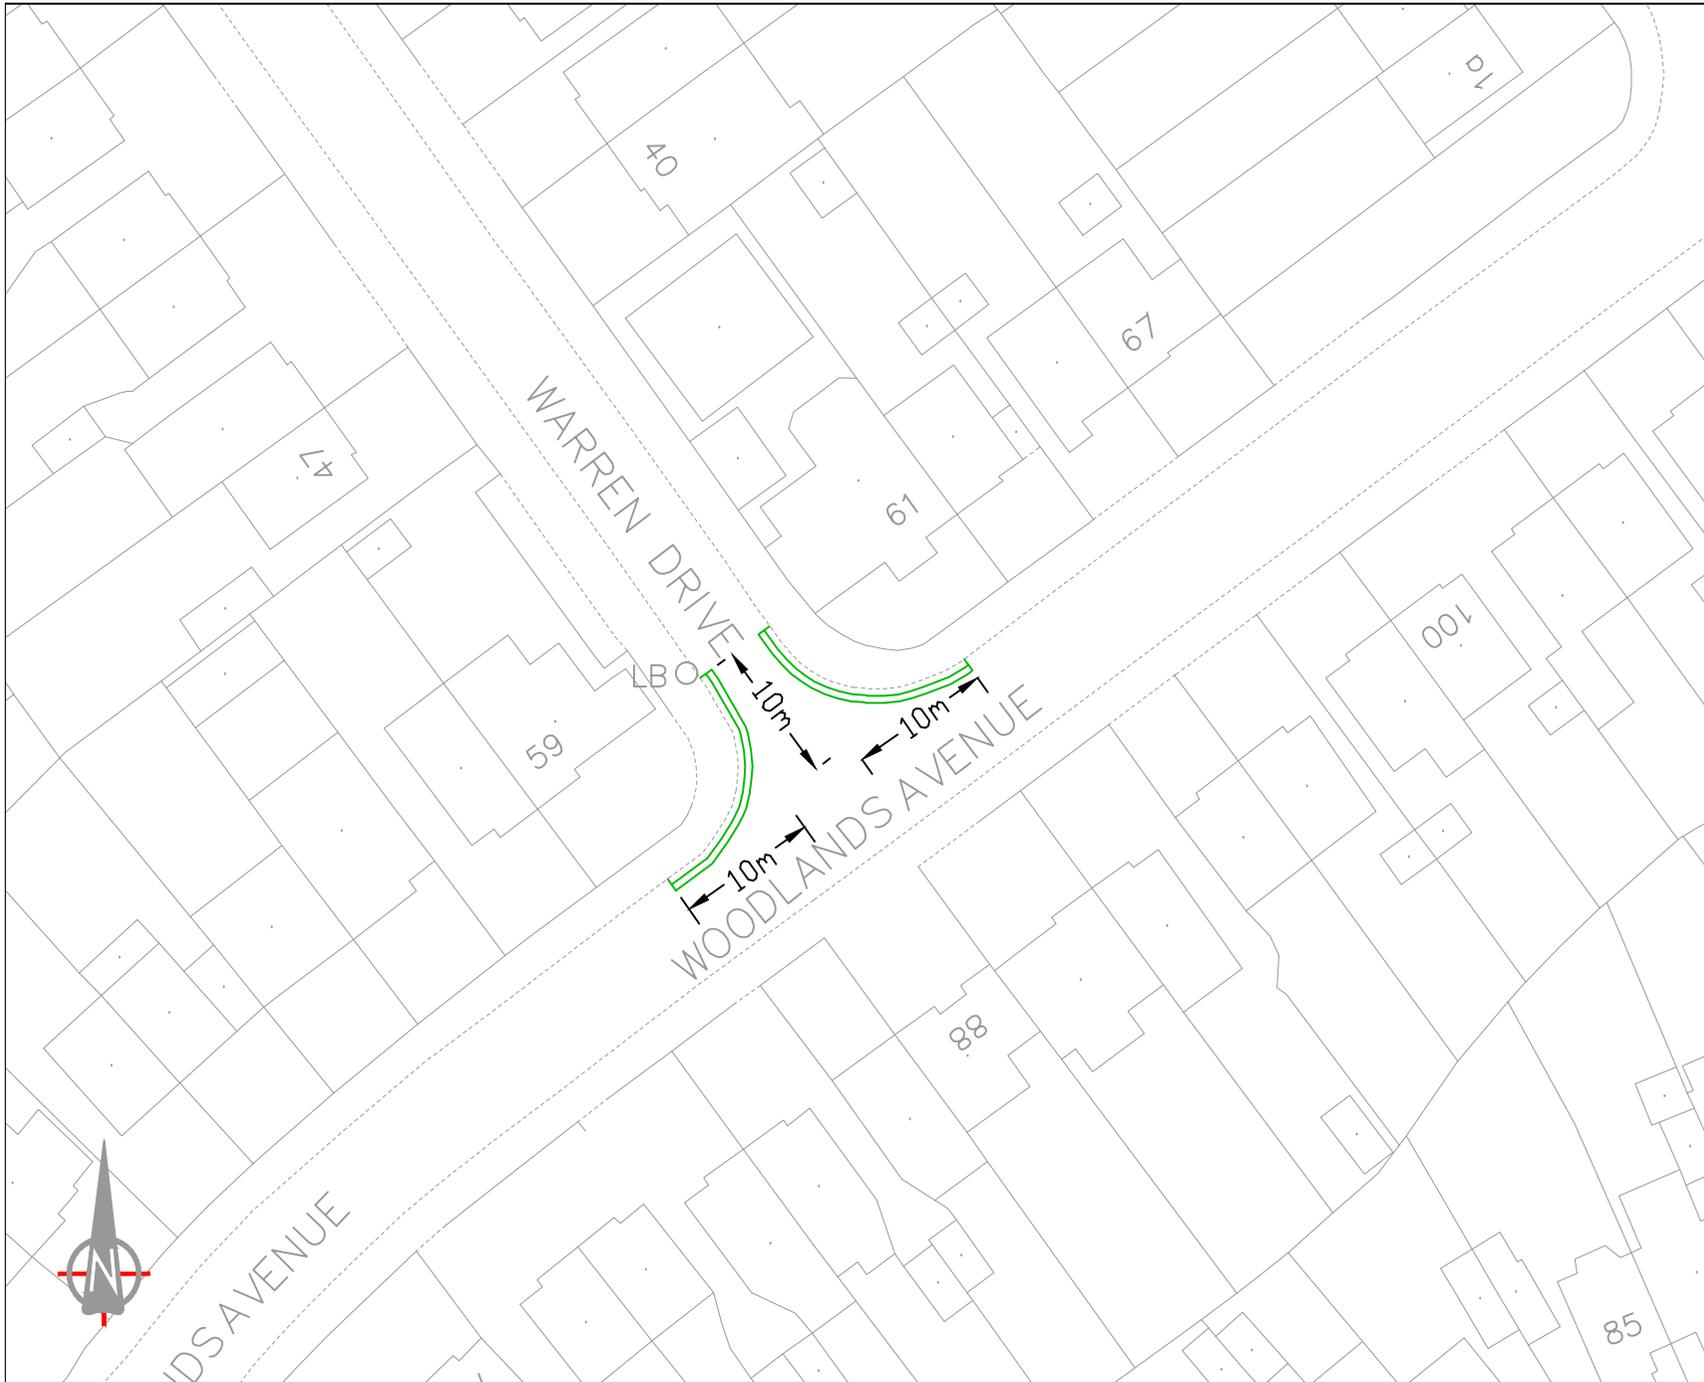

Notes:

 DYL  
 PROPOSED DOUBLE YELLOW LINE & TERMINAL

This map is based upon Ordnance Survey material with the permission of Ordnance Survey on behalf of the Controller of Her Majesty's Stationary Office © Crown copyright. Unauthorised reproduction infringes Crown copyright and may lead to prosecution or civil proceedings.  
 London Borough of Hillingdon 100019283 2017



**HILLINGDON**  
LONDON

Project

Road Safety Programme

Description

Warren Drive / Woodlands Avenue, Eastcote

Scale	Drawn (Initials/Date)	Checked (Initials/Date)
N.T.S	CH 02/17	

Project No.	Drawing No.	Rev.
A4	RSPD1	

ITEM 1 & 2



 Dropped kerb

 Proposed double yellow lines

This map is based upon Ordnance Survey material with the permission of Ordnance Survey on behalf of the Controller of Her Majesty's Stationery Office © Crown copyright. Unauthorised reproduction infringes Crown copyright and may lead to prosecution or civil proceedings.  
London Borough of Hillingdon 100019283 2017



Project  
ROAD SAFETY PROGRAMME

Description  
Pinewood Avenue / Evelyns Close, Yiewsley

Scale N.T.S	Drawn CH 02/17	Checked
Project No. A4	Drawing No. RSPD1	Rev.

ITEM 3 & 4



-  DYL  
PROPOSED DOUBLE YELLOW LINE & TERMINAL
-  DYL  
EXISTING DOUBLE YELLOW LINE & TERMINAL

This map is based upon Ordnance Survey material with the permission of Ordnance Survey on behalf of the Controller of Her Majesty's Stationery Office © Crown copyright. Unauthorised reproduction infringes Crown copyright and may lead to prosecution or civil proceedings.  
London Borough of Hillingdon 100019283 2017



**HILLINGDON**  
LONDON


Project  
ROAD SAFETY PROGRAMME

Description  
Minet Drive / Halsway, Hayes

Scale N.T.S	Drawn CH	01/17	Checked
Paper Size A4	Drawing No. RSPD1	Rev. A	

ITEM 5 & 6

# Appendix A

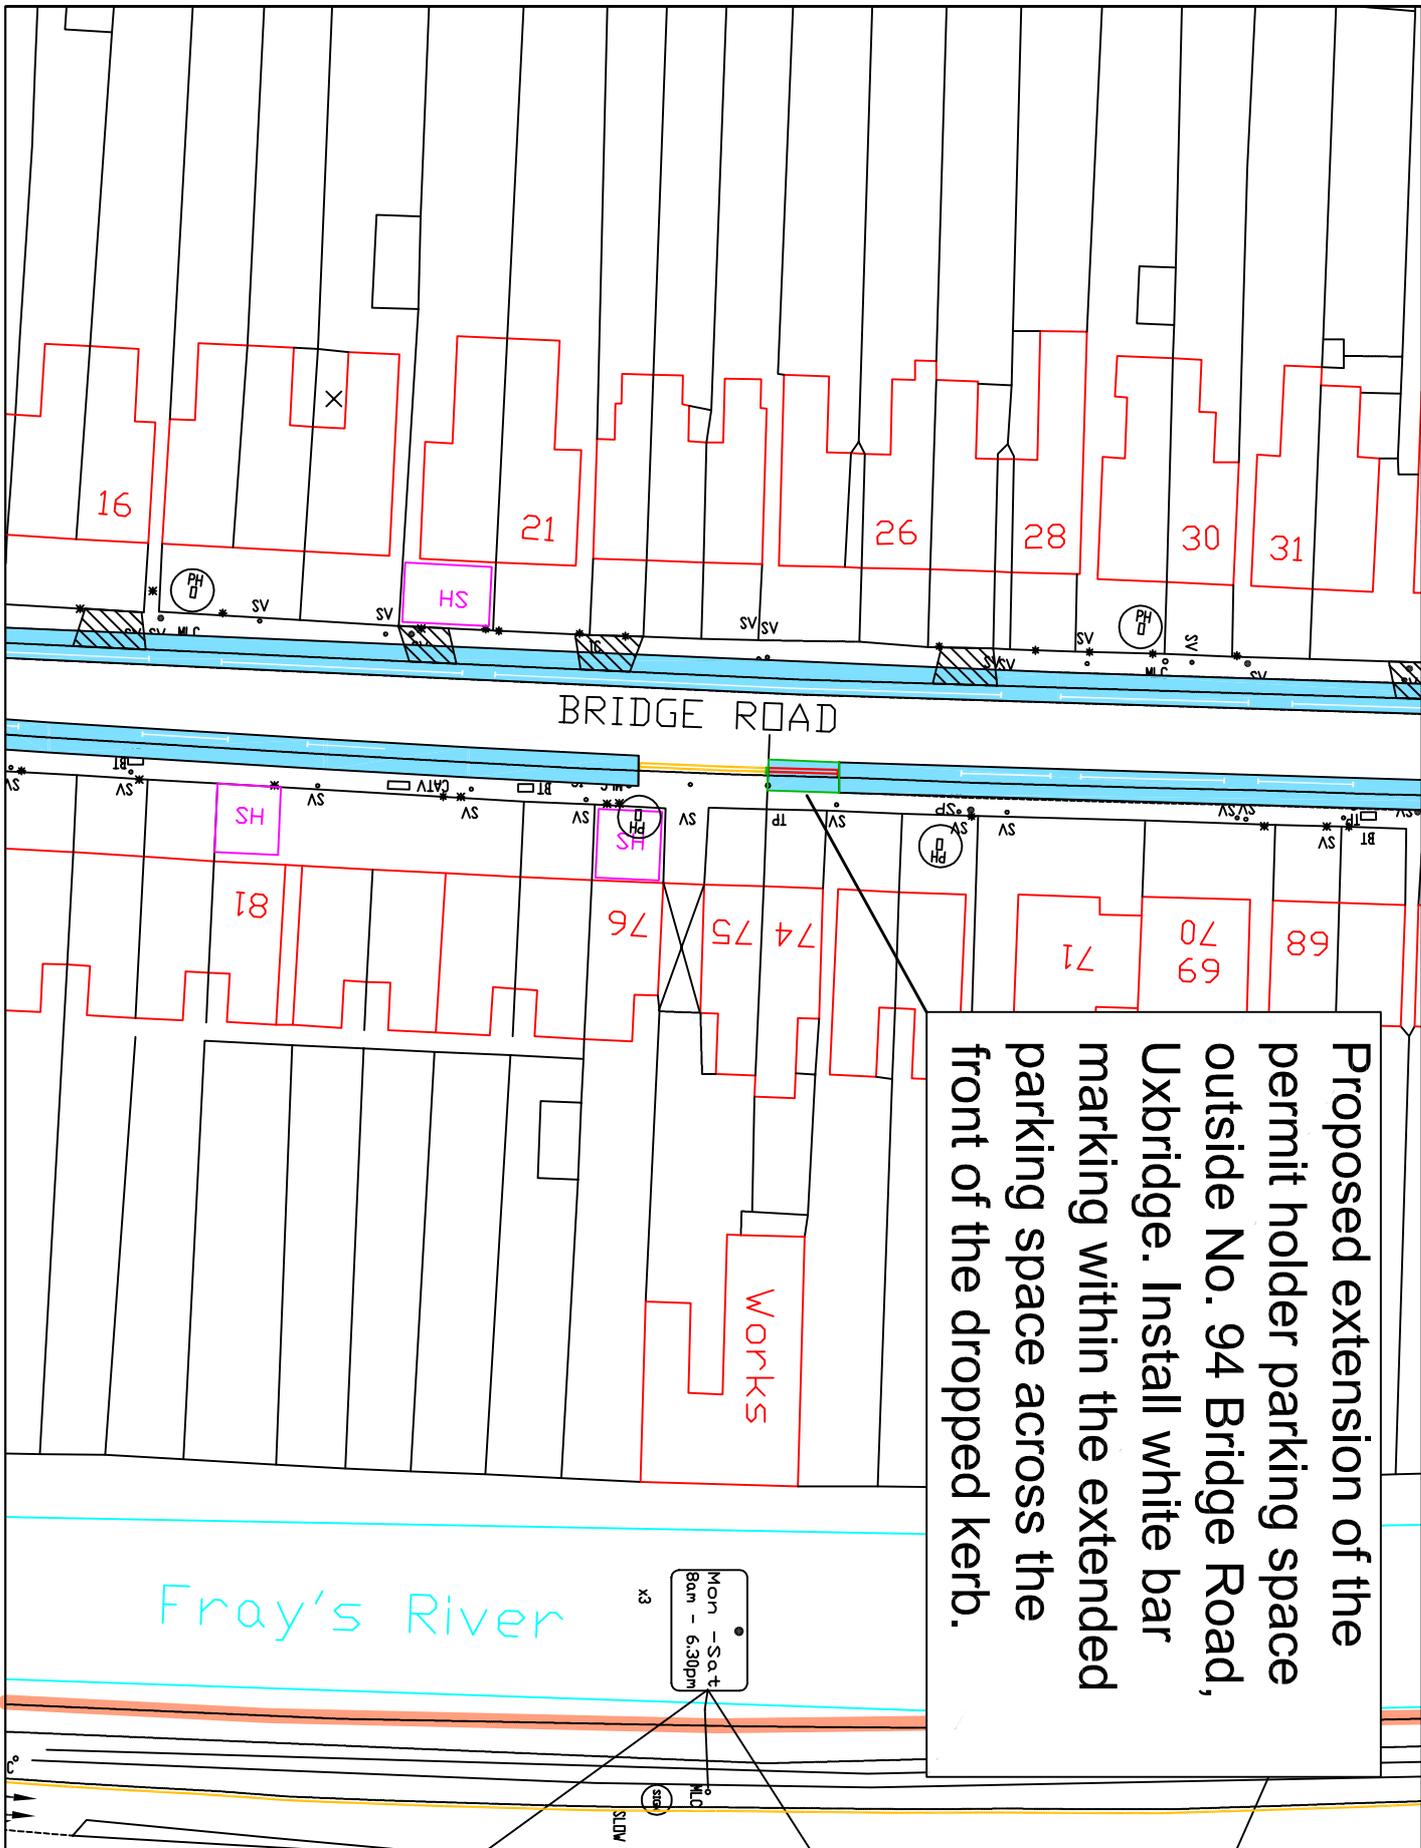

Proposed extension of the permit holder parking space outside No. 94 Bridge Road, Uxbridge. Install white bar marking within the extended parking space across the front of the dropped kerb.

- KEY**
- EXISTING YELLOW LINE
  - BURN OFF ROAD MARKING
  - PERMIT HOLDER ONLY BAY
  - SP SIGNPOST
  - OLC LAMP COLUMN
  - PH PERMIT HOLDER SIGN

This map is based upon Ordnance Survey material with the permission of Ordnance Survey on behalf of the Controller of Her Majesty's Stationery Office. All rights reserved. No part of this publication may be reproduced, stored in a retrieval system, or transmitted in any form or by any means, electronic, mechanical, photocopying, recording, or by any information storage or retrieval system, without the prior written permission of Ordnance Survey. Ordnance Survey is a registered trademark of Ordnance Survey Limited. © 2017 London Borough of Hillingdon




**TRANSPORT & PROJECTS**  
**RESIDENTS SERVICES DIRECTORATE**  
 CIVIC CENTRE 44/05, MAIN STREET, UXBRIDGE, URB LUX  
 TEL: 01895 271000/01895 280710

**Project**  
**Bridge Road,**  
**Uxbridge**

**Description**  
**Extension of**  
**parking space o/s**  
**No. 94**

**Scale**  
**1:500 (a4)**

**Form**  
**KU 06/03/17**

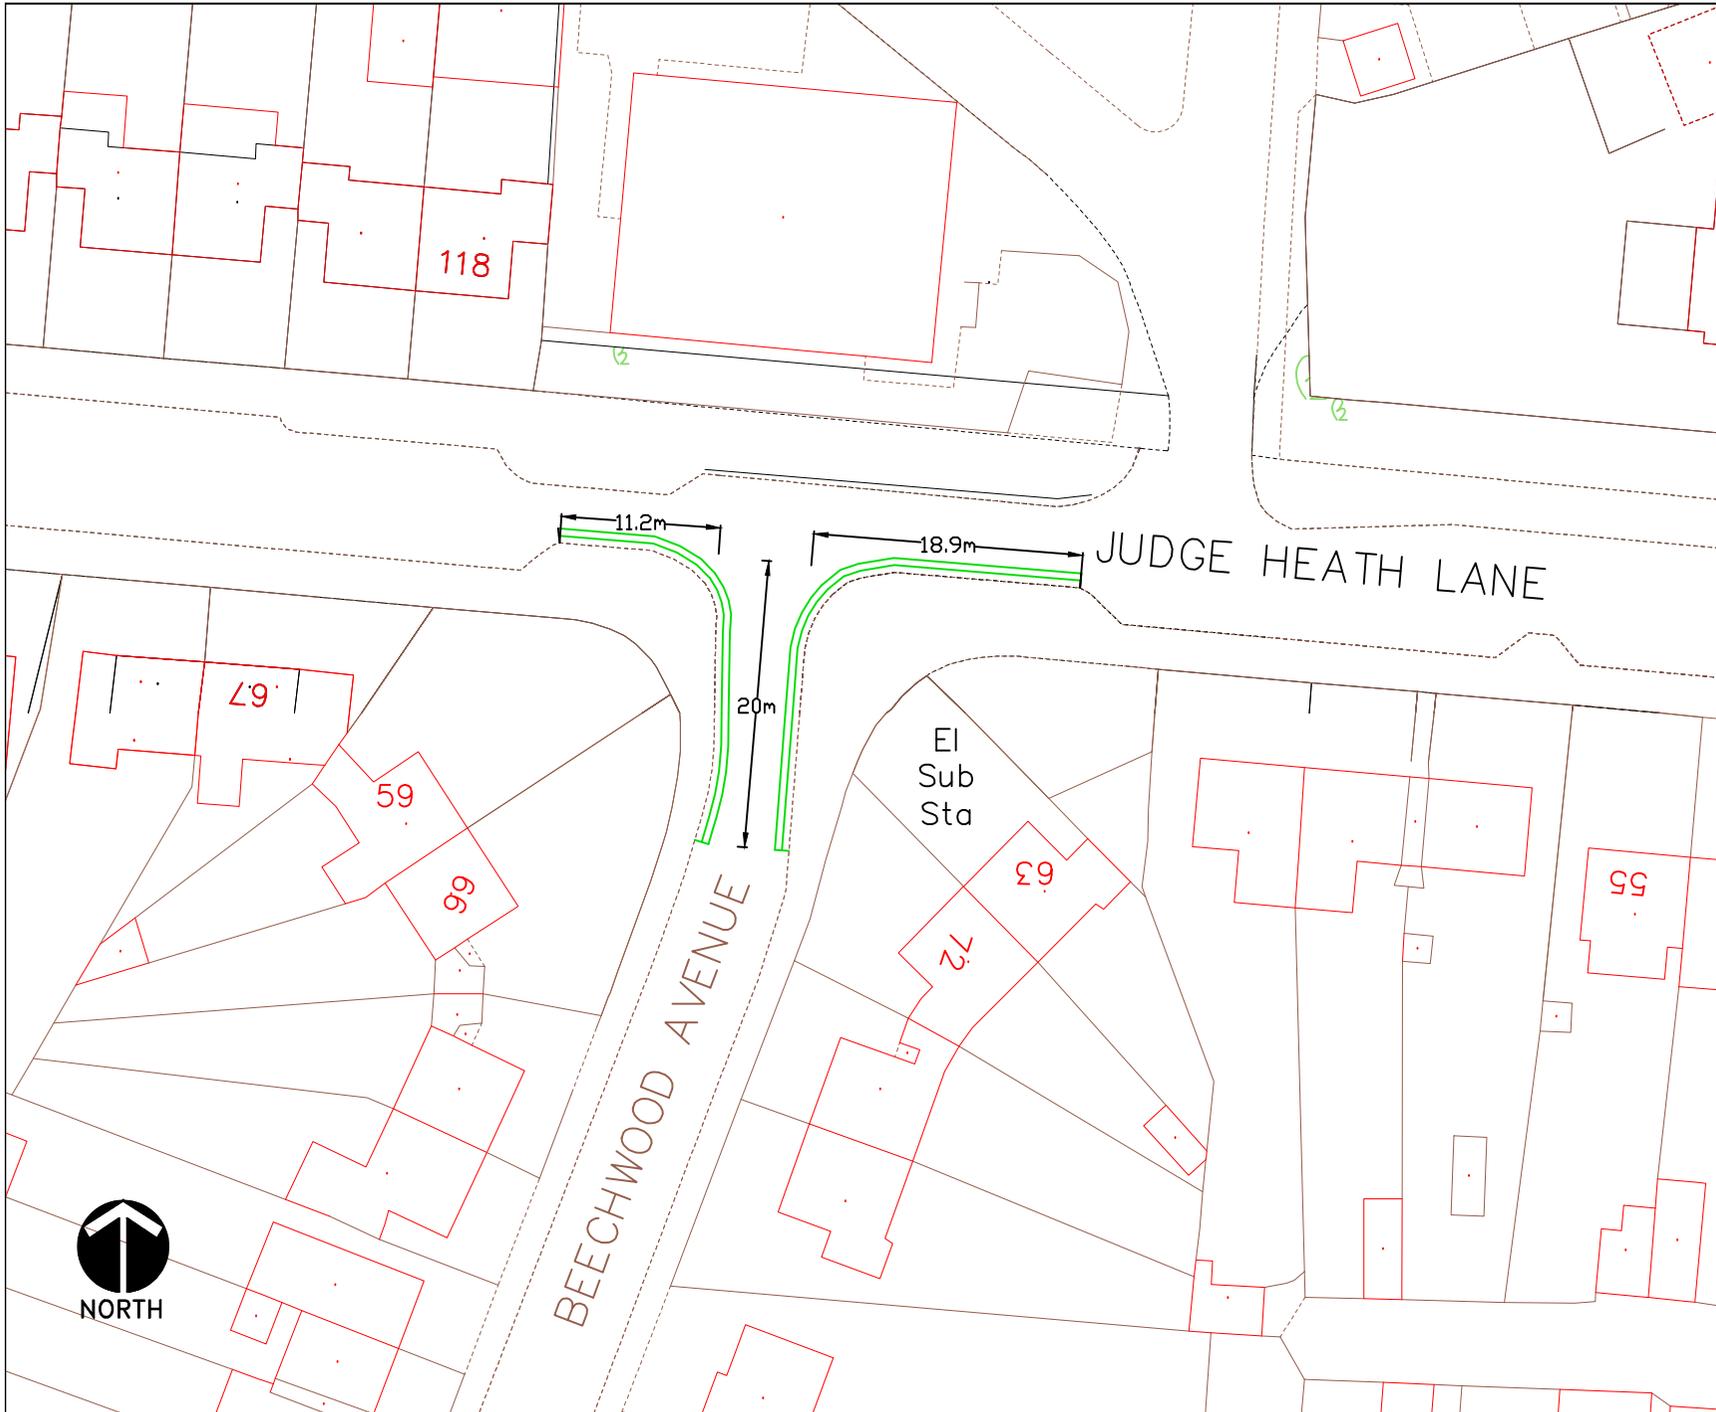

**KEY**

 Install double yellow lines

This map is based upon Ordnance Survey material with the permission of Ordnance Survey on behalf of the Controller of Her Majesty's Stationary Office © Crown copyright. Unauthorised reproduction infringes Crown copyright and may lead to prosecution or civil proceedings. London Borough of Hillingdon 100019283 ©2017



**Project**

Road Safety Programme

**Description**

Judge Heath Lane / Beechwood Avenue, Hayes

Scale	Drawn (Initials/Date)	Checked (Initials/Date)
NTS	CH 01/17	

Project No.	Drawing No.	Rev.
A4	RSP D1	

ITEM 7 & 8