

LONDON BOROUGH OF HILLINGDON
THE HILLINGDON (ON STREET PARKING PLACES) (ICKENHAM)
(RESIDENTS) ZONES IC & IC2 (AMENDMENT) ORDER 2016

Hillingdon Council gives notice that it intends to make this Order, which **proposes to introduce a school parking permit within part of the Ickenham Parking Management Scheme Zone IC2**. The proposed introduction of a school parking permits will allow a limited number of parents/guardians of children that attend Glebe Primary School to park within the existing Zone IC2 parking places in Burnham Avenue, Glebe Avenue, Glebe Close and Milverton Drive, Ickenham for the following periods of the day '9:00 to 9:30am', '11:30am to 12:00pm', '12:15 to 12:45pm' and '3:00 to 4:00pm'.

SCHOOL PARKING PERMITS - £20 per academic year or £13.50 for starting from the spring term, January, to the end of the academic year in July.

A copy of the proposed Order together with full details and the Council's statement of reasons for the proposals can be seen at Ickenham Library and by appointment at, Civic Centre, Uxbridge during normal office hours until 21st December 2016. Further information can be obtained by telephoning Residents Services on 01895 277006. If you wish to comment on, or object to the proposals please write by 21st December 2016, stating grounds for objection and your home address to Transport & Projects, Residents Services, Civic Centre, Uxbridge, Middlesex UB8 1UW quoting reference 4W/06/KU/7.27.

Dated this the 30th day of November 2016.

JEAN PALMER,

Deputy Chief Executive & Corporate Director of Residents Services.

STATEMENT OF REASONS

The proposed introduction of school parking permits will allow parents/guardians of children that attend Glebe Primary School to parking within the nearby Ickenham Parking Management Scheme Zone IC2.

LONDON BOROUGH OF HILLINGDON
THE HILLINGDON (WAITING AND LOADING RESTRICTION)
(CONSOLIDATION) (AMENDMENT) ORDER 2016
THE HILLINGDON (FREE PARKING PLACES) (DISABLED PERSONS) TRAFFIC
ORDER 2015 (AMENDMENT) ORDER 2016
THE HILLINGDON (EASTCOTE)(ZONES E AND E2) (RESIDENTS ON STREET PARKING PLACES)
ORDER 2003(AMENDMENT) ORDER 2016

Hillingdon Council gives notice that it intends to make these Orders, which will:

- 1. Install 'at any time' waiting restrictions outside Nos. 17 to 24 Tayfield Close, Ickenham.**
- 2. Convert existing 'Monday to Friday 9.30am to 10.30am and 3.30pm to 4.30pm' waiting restrictions outside Nos. 2 to 3 Tayfield Close, Ickenham to 'at any time' waiting restrictions.**
- 3. Install sections of 'Monday to Friday 9.30am to 10.30am and 3.30pm to 4.30pm' waiting restrictions outside Nos. 4 & 5 and Nos. 14 to 16 Tayfield Close, Ickenham.**
- 4. Install Blue Badge holder disabled parking bays at the following locations:**
 - i) Outside No. 10 Skipton Drive, Hayes.**
 - ii) Outside No. 52 New Peachey Lane, Uxbridge.**
 - iii) Outside No. 73 Mulberry Crescent, West Drayton.**
 - iv) Outside No. 72 Money Lane, West Drayton.**
- 5. Remove the redundant disabled parking bay outside No. 12 Keith Road, Hayes and replace with 'Monday to Friday 9am to 5pm' waiting restrictions.**
- 6. Propose the following amendments to the previously advertised extension to the Eastcote Parking Management Scheme Zone E in The Chase, Eastcote:**
 - i) Install a new parking place outside No. 2a The Chase.**
 - ii) Reduce the length of the previously proposed parking place outside No. 31 The Chase and replace with 'Monday to Saturday 9am to 5pm' waiting restrictions to accommodate a new vehicle crossing.**
 - iii) Install sections of double yellow lines in the part of The Chase which leads to Bridle Road.**

Copies of the proposed Orders together with full details, a plan and the Council's statement of reasons for the proposals can be seen at Botwell Green, Eastcote, Harlington, Ickenham, West Drayton and Yiewsley libraries and by appointment at, Civic Centre, Uxbridge during normal office hours until 21st December 2016. Further information can be obtained by telephoning Residents Services on 01895 277006. If you wish to comment on, or object to the proposals please write by 21st December 2016, stating grounds for objection and your home address to Transport & Projects, Residents Services, Civic Centre, Uxbridge, Middlesex UB8 1UW quoting reference 4W/06/30/11/16. Dated this the 30th day of November 2016.

JEAN PALMER,


Deputy Chief Executive & Corporate Director of Residents Services.

STATEMENT OF REASONS

The proposed waiting restrictions in Tayfield Close are intended to prevent all day non residential parking and obstructive parking.

The proposed disabled parking bays are intended to benefit disabled people by providing parking for the sole use of "blue badge" holders.

The proposed amendments to the proposed extension to the Eastcote Parking Management Scheme in part of The Chase are intended to enable residents to maximise the benefits of the scheme and prevent obstructive parking and promote road safety.

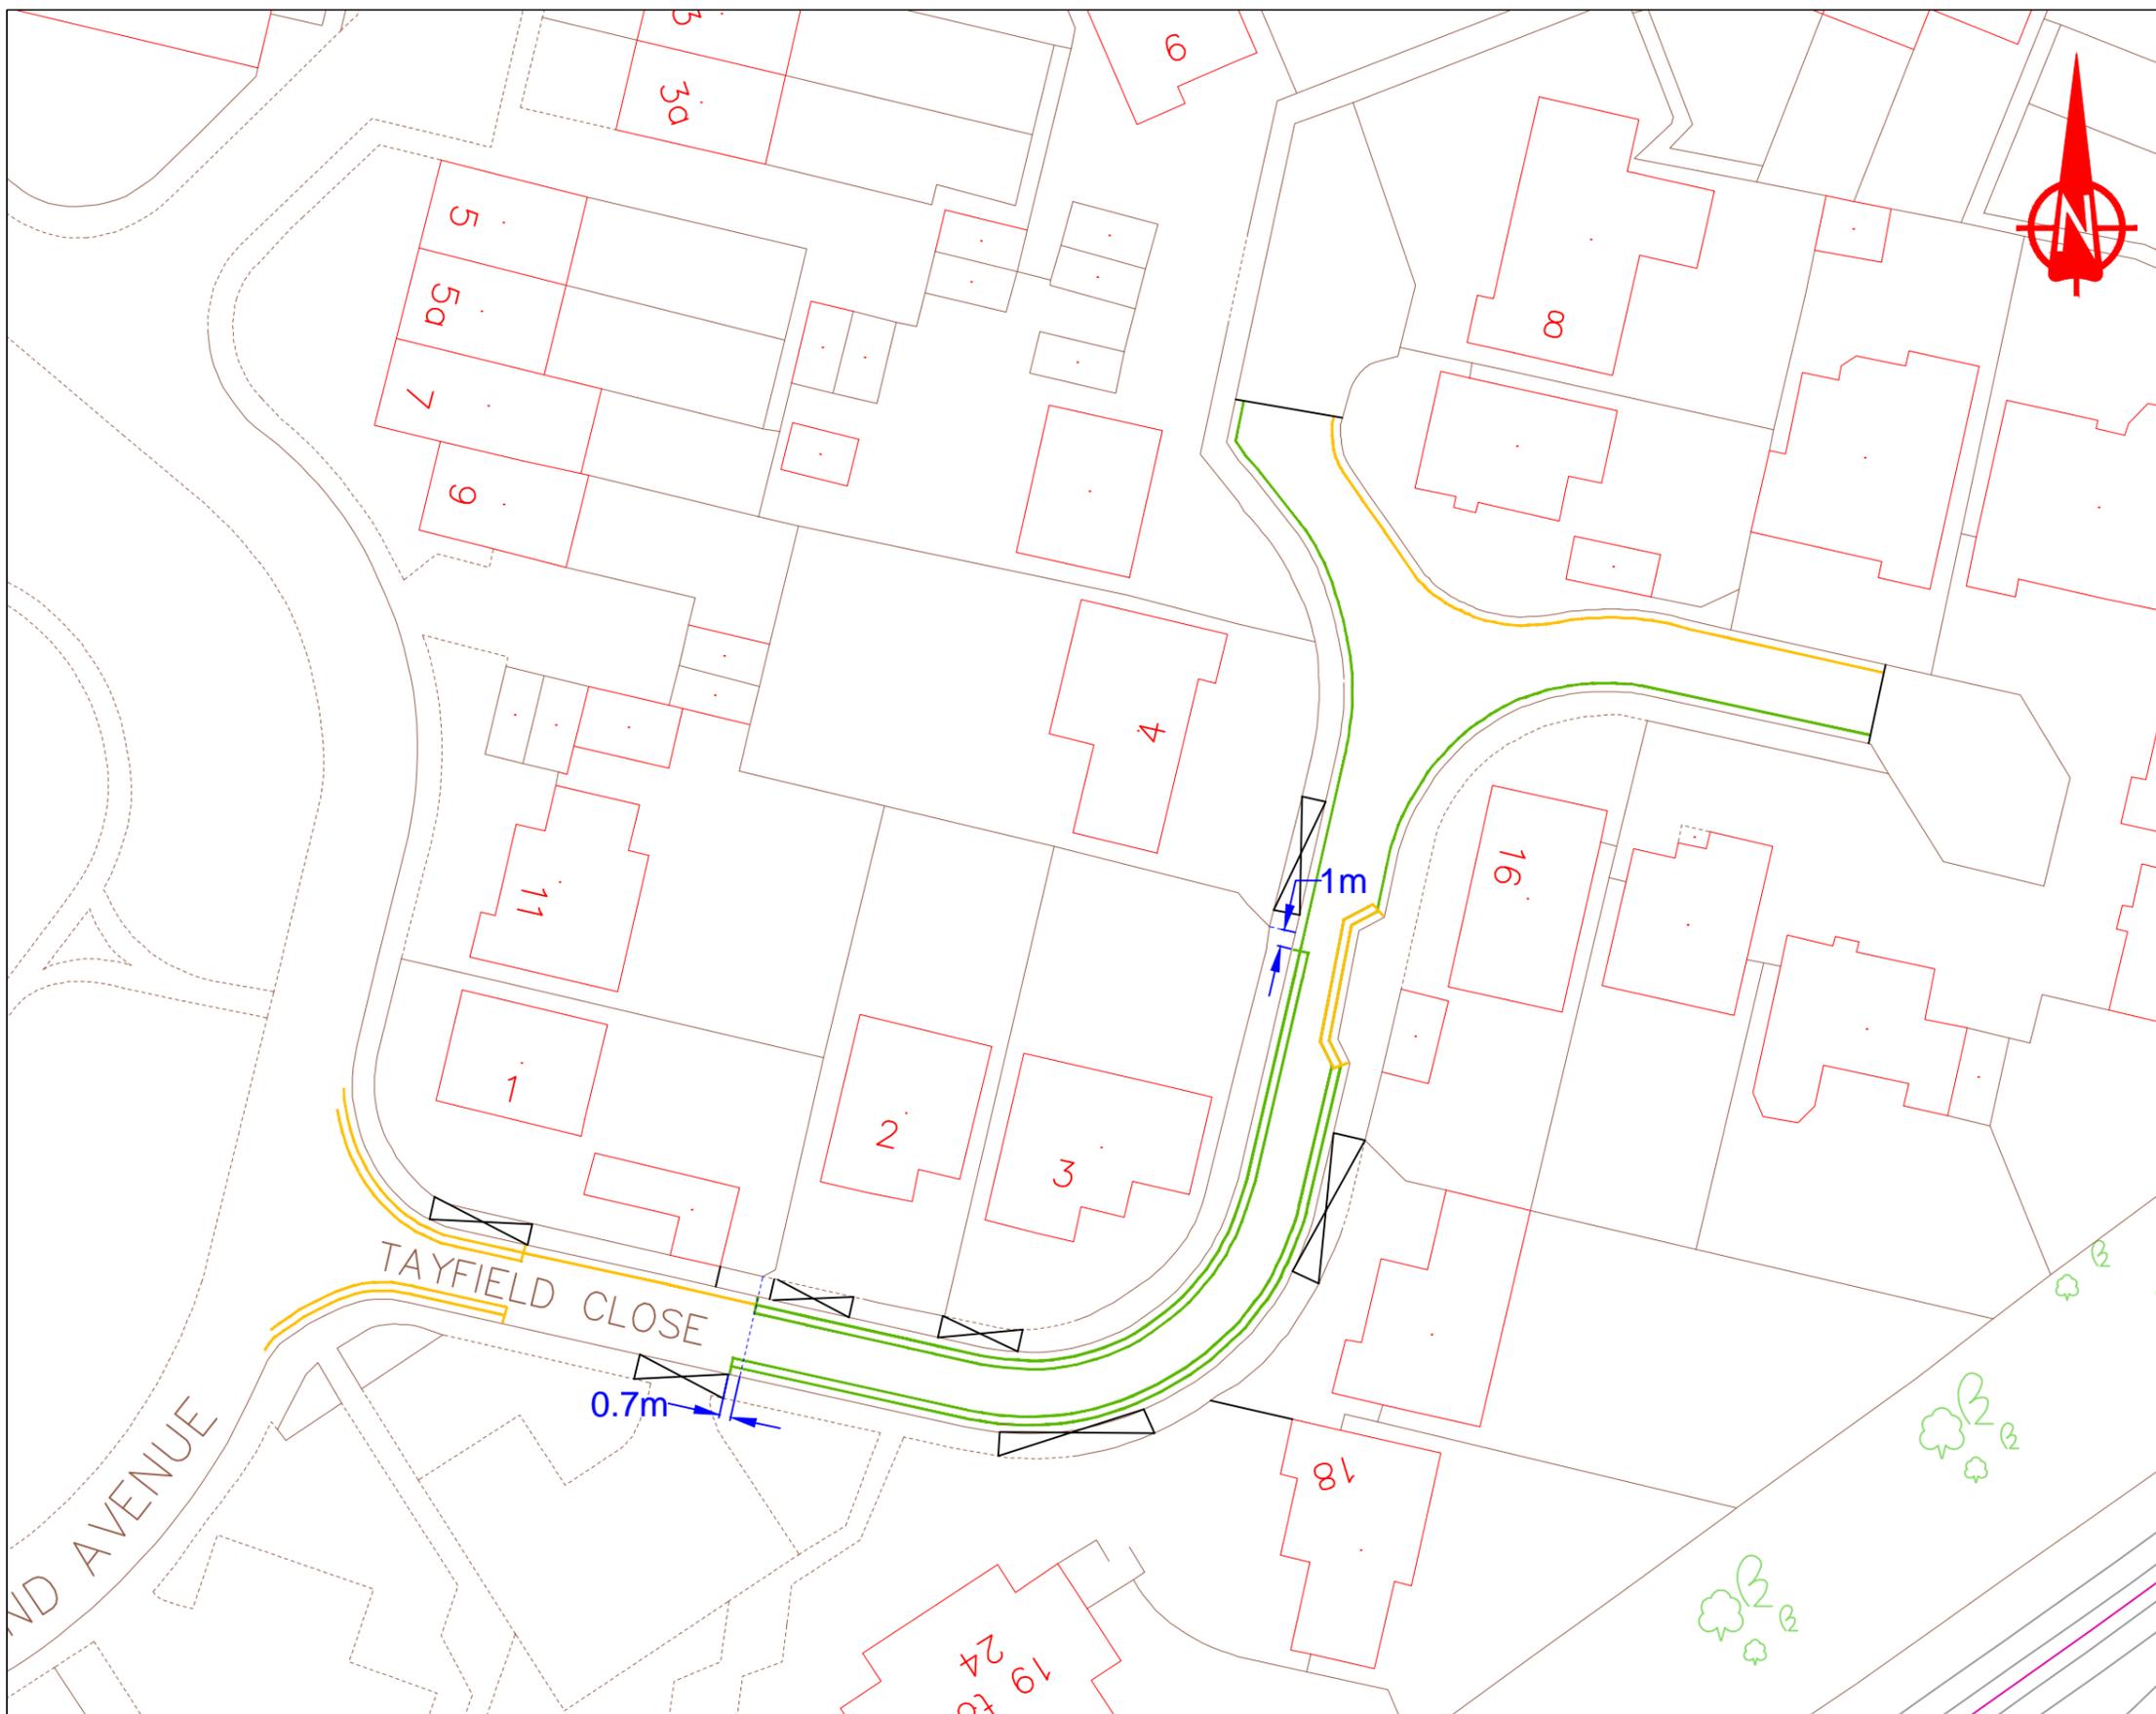

KEY

-  DROPPED KERB
-  EXISTING DOUBLE YELLOW LINES OPERATIONAL 'AT ANY TIME'
-  EXISTING SINGLE YELLOW LINES OPERATIONAL BETWEEN 'MON - FRI, 9:30AM - 10:30AM AND 3:30PM - 4:30PM'
-  PROPOSED DOUBLE YELLOW LINES OPERATIONAL 'AT ANY TIME'
-  PROPOSED SINGLE YELLOW LINES OPERATIONAL BETWEEN 'MON - FRI, 9:30AM - 10:30AM AND 3:30PM - 4:30PM'

This map is based upon Ordnance Survey material with the permission of Ordnance Survey on behalf of the Controller of Her Majesty's Stationery Office © Crown copyright. Unauthorised reproduction infringes Crown copyright and may lead to prosecution or civil proceedings.
London Borough of Hillingdon 100019283 2016



HILLINGDON
LONDON

Project
**Tayfield Close,
Ickenham**

Description
Proposed yellow lines_Rev 2

| | | |
|--------------|-----------------------------------|-------------------------|
| Scale NTS | Drawn (Initials/Date) CF 11/16 | Checked (Initials/Date) |
|--------------|-----------------------------------|-------------------------|


| | | |
|-------------|-------------|------|
| Project No. | Drawing No. | Rev. |
|-------------|-------------|------|



80

10

12

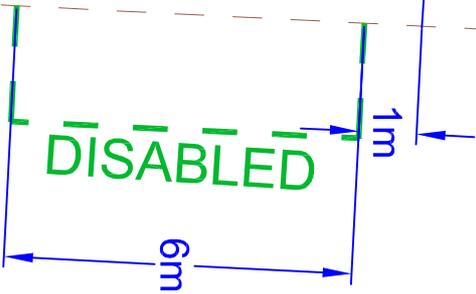

SKIPTON DRIVE

KEY

 Proposed disabled parking bay

This report is based upon Ordnance Survey data and is the property of Hillingdon Survey on behalf of the Controller of Her Majesty's Stationery Office. © Crown copyright. Unauthorised reproduction infringes Crown copyright and may lead to prosecution or civil proceedings.
London Borough of Hillingdon 100019283 2016




HILLINGDON
LONDON

Project
Skipton Drive, Hayes

Description
PROPOSED DISABLED PARKING BAY

| | | | |
|---------------------|--------------------|---------------------------------|-----------------------------------|
| Scale NTS | Drawn CF | (Initials/Date) 10/16 | Checked (Initials/Date) |
| Project No. | Drawing No. | Rev. | |

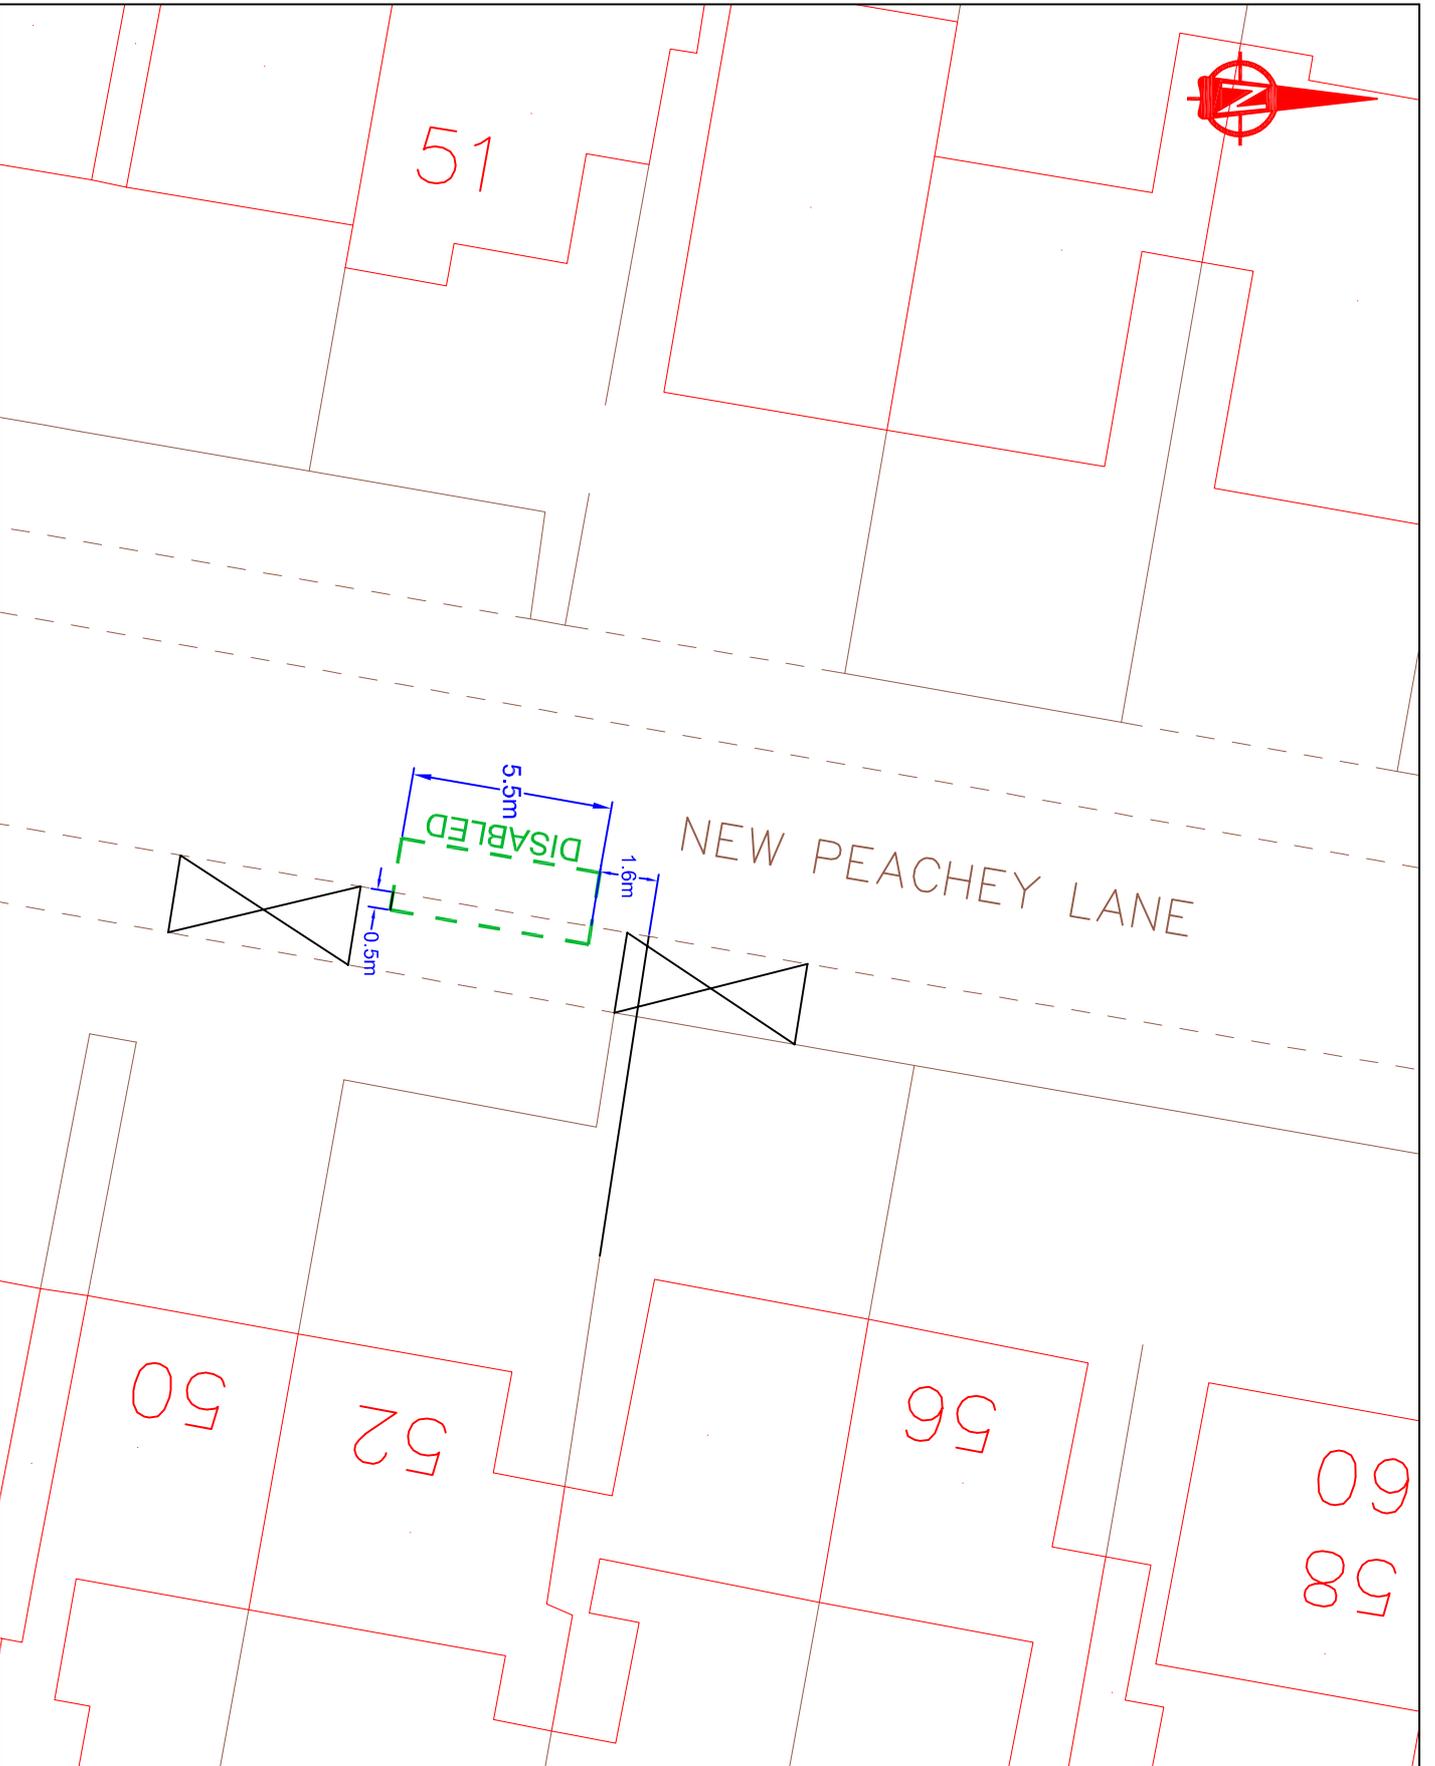

KEY

-  Proposed disabled parking bay
-  Existing vehicle crossover

This map is based upon Ordnance Survey material with the permission of Ordnance Survey. The Ordnance Survey name is used under license from the Ordnance Survey. All other names are the copyright of their respective owners. Unauthorised reproduction infringes Ordnance Survey copyright and may lead to prosecution or other legal action.

London Borough of Hillingdon 10019283 2016




HILLINGDON
LONDON

Project
New Peachey Lane,
Uxbridge

Description
PROPOSED DISABLED PARKING
BAY

Scale Drawn (Initial/Date) Checked (Initial/Date)
NTS OF 10/16

Project No. **Drawing No.** **Rev.**

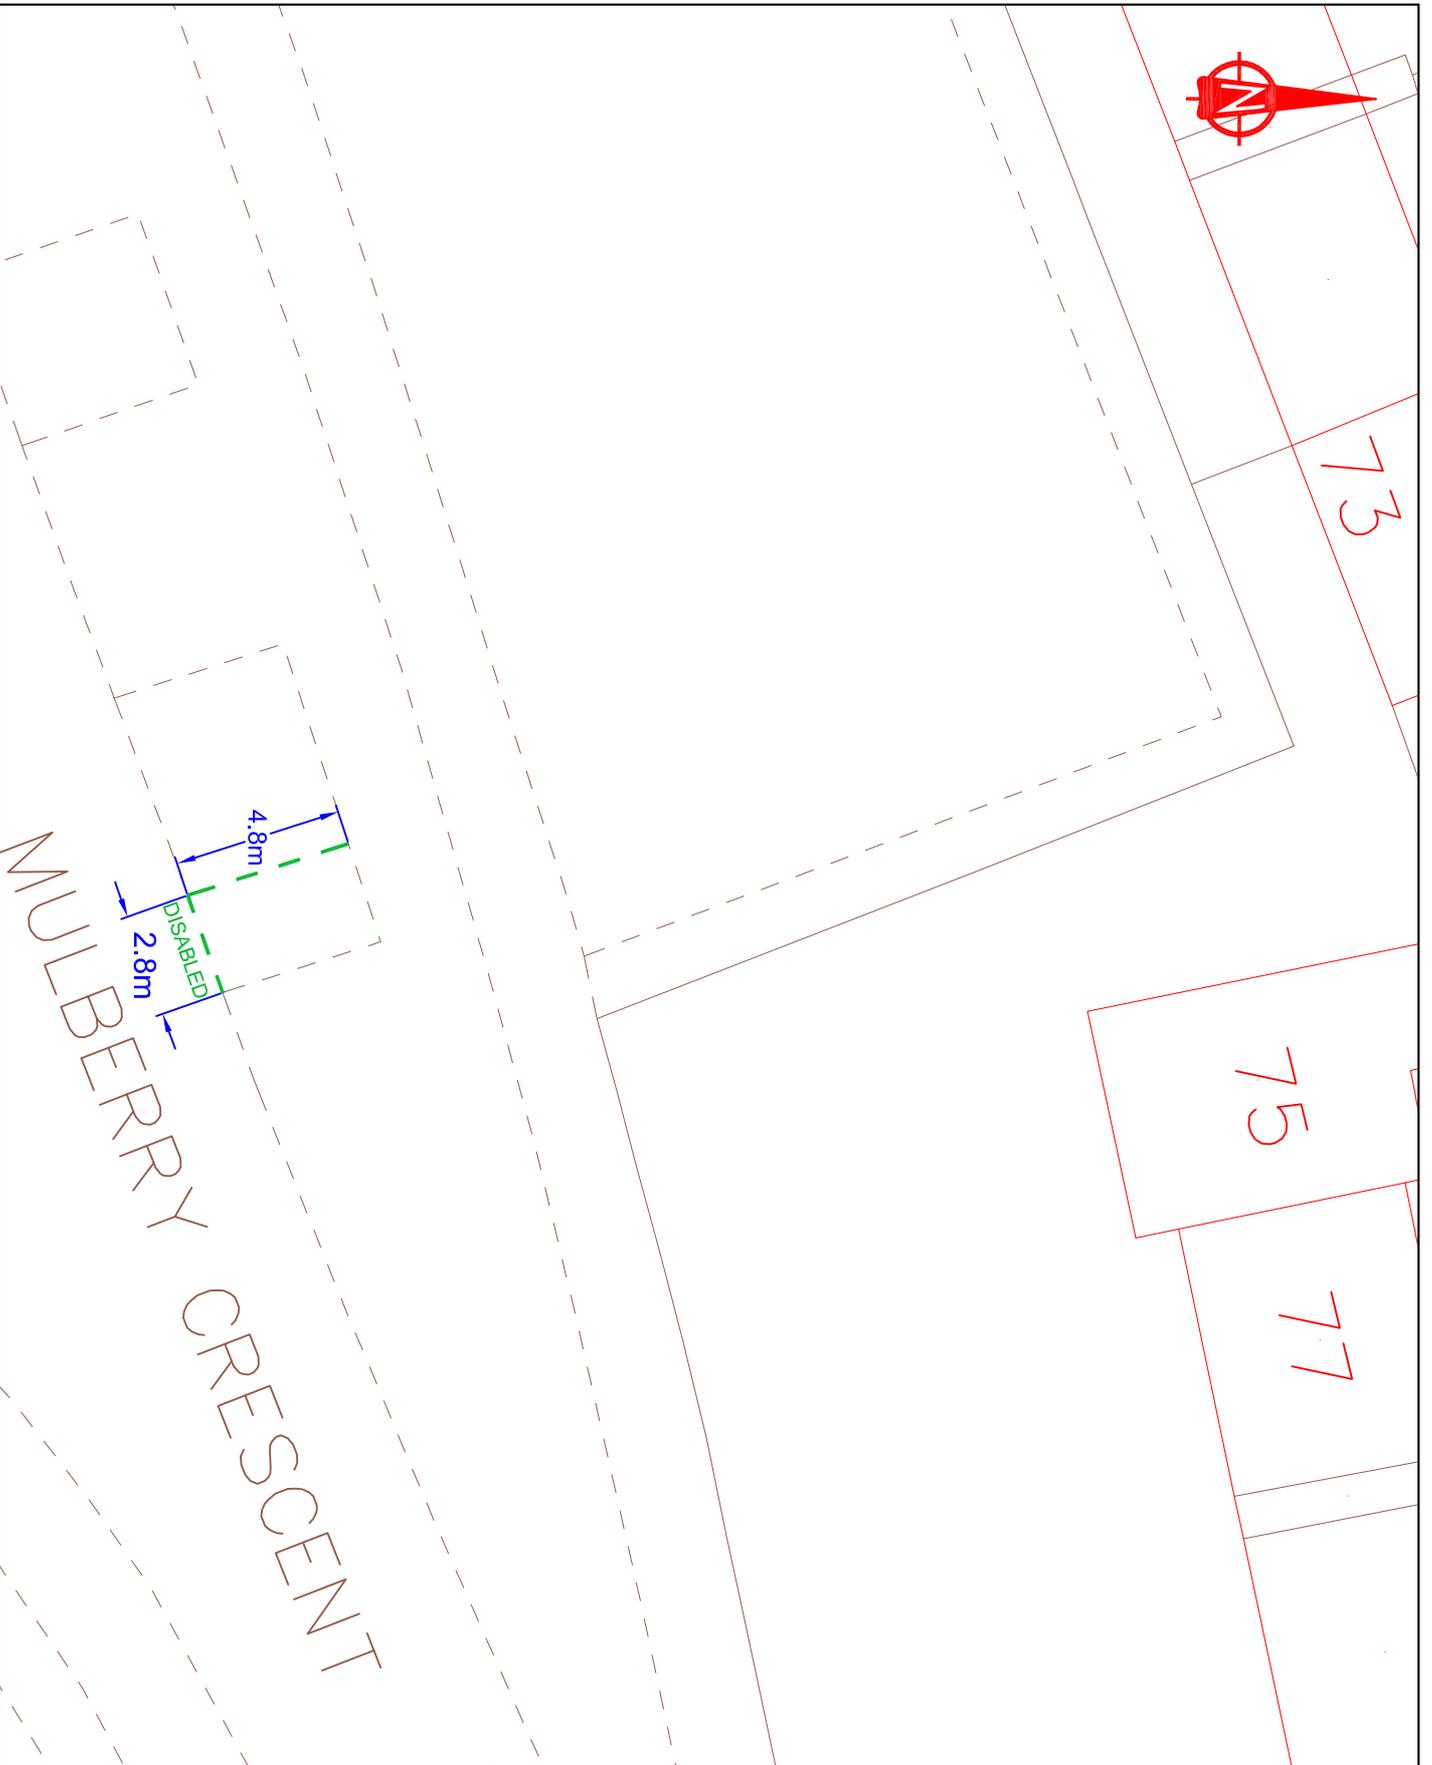

KEY



Proposed disabled parking bay

This map is based upon Ordnance Survey records with the permission of Ordnance Survey. All other information is the copyright of the London Borough of Hillingdon. Unauthorised reproduction infringes Crown copyright and may lead to prosecution or other proceedings. London Borough of Hillingdon 100019283 2016



HILLINGDON
LONDON

Project
Mulberry Crescent,
West Drayton

Description
PROPOSED DISABLED PARKING
BAY

| | | |
|--------------|--------------|----------------|
| Scale | Drawn | Checked |
| NTS | CF | 10/16 |

| | | |
|--------------------|--------------------|-------------|
| Project No. | Drawing No. | Rev. |
| | | |



MONEY LANE



KEY

 Proposed disabled parking bay

 Existing vehicle crossover

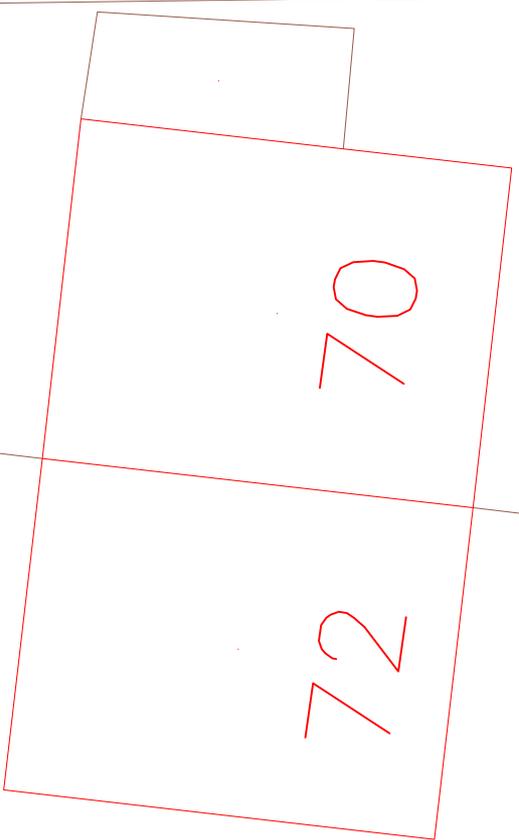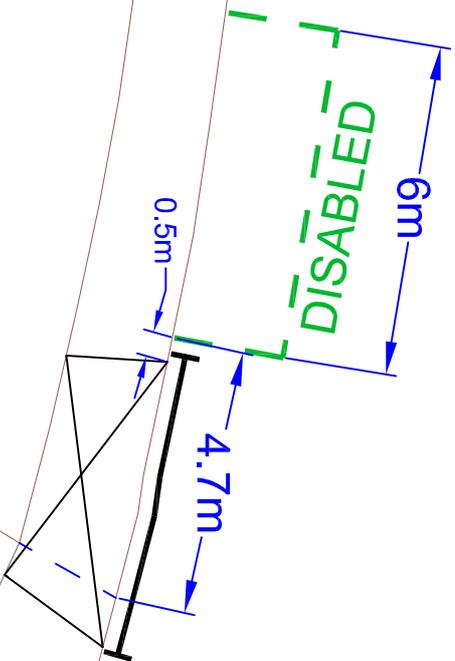

This map is based upon Ordnance Survey material with the permission of Ordnance Survey on behalf of the Controller of Her Majesty's Stationery Office. © Crown copyright. Unauthorised copying, reuse or distribution is prohibited and may lead to prosecution or civil proceedings.
London Borough of Hillingdon 10019283 2016




HILLINGDON
LONDON

Project
Money Lane,
West Drayton


Description
PROPOSED DISABLED PARKING BAY

| | | |
|--------------------|------------------------------|--------------------------------|
| Scale | Drawn (Initials/Date) | Checked (Initials/Date) |
| NTS | CF 11/16 | |
| Project No. | Drawing No. | Rev. |
| | | |

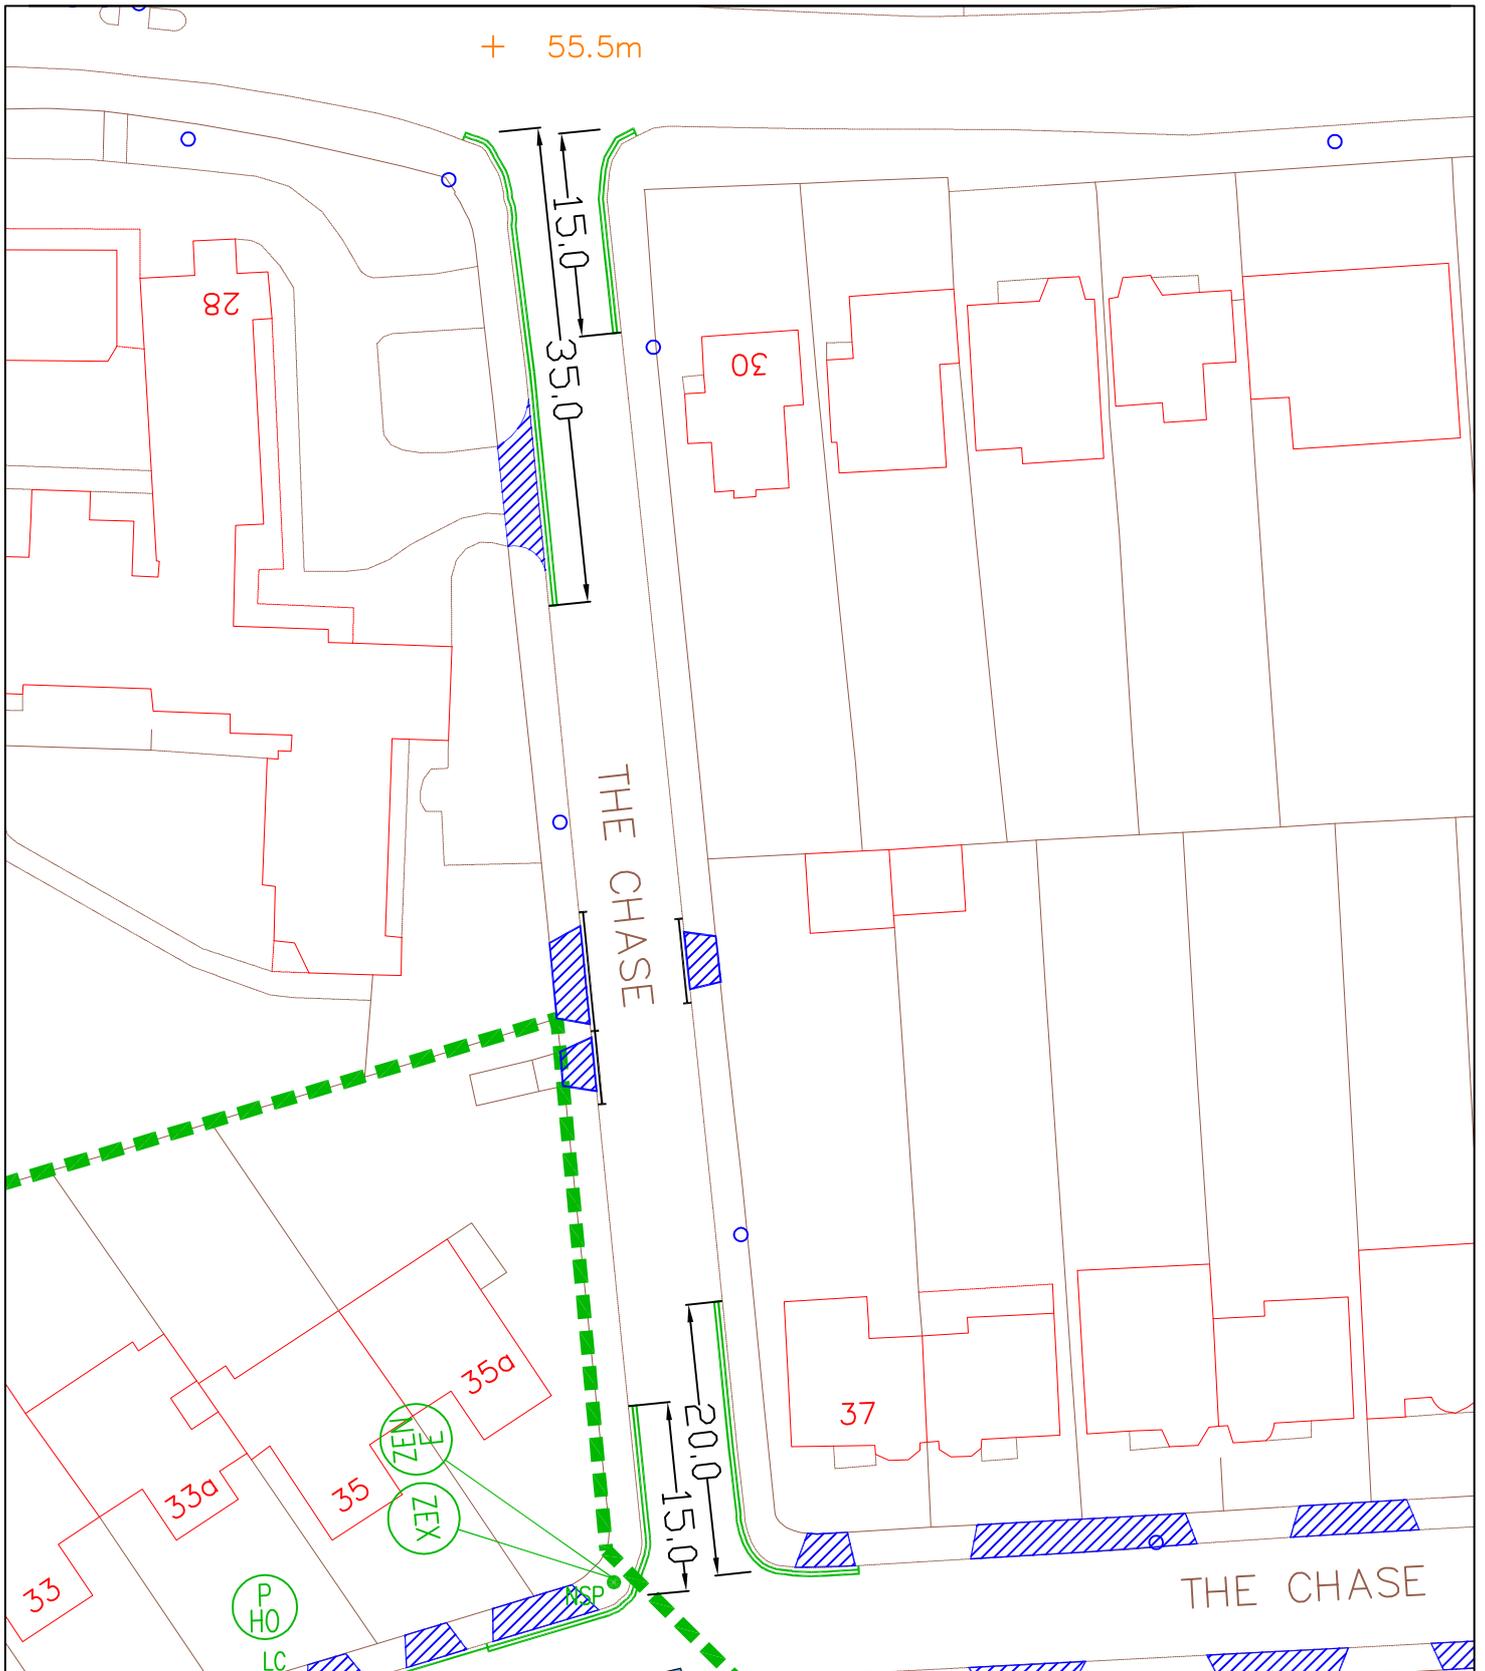


Eastcote 'E' Residents' Parking Scheme

Proposed double yellow lines in The Chase to prevent obstructive parking

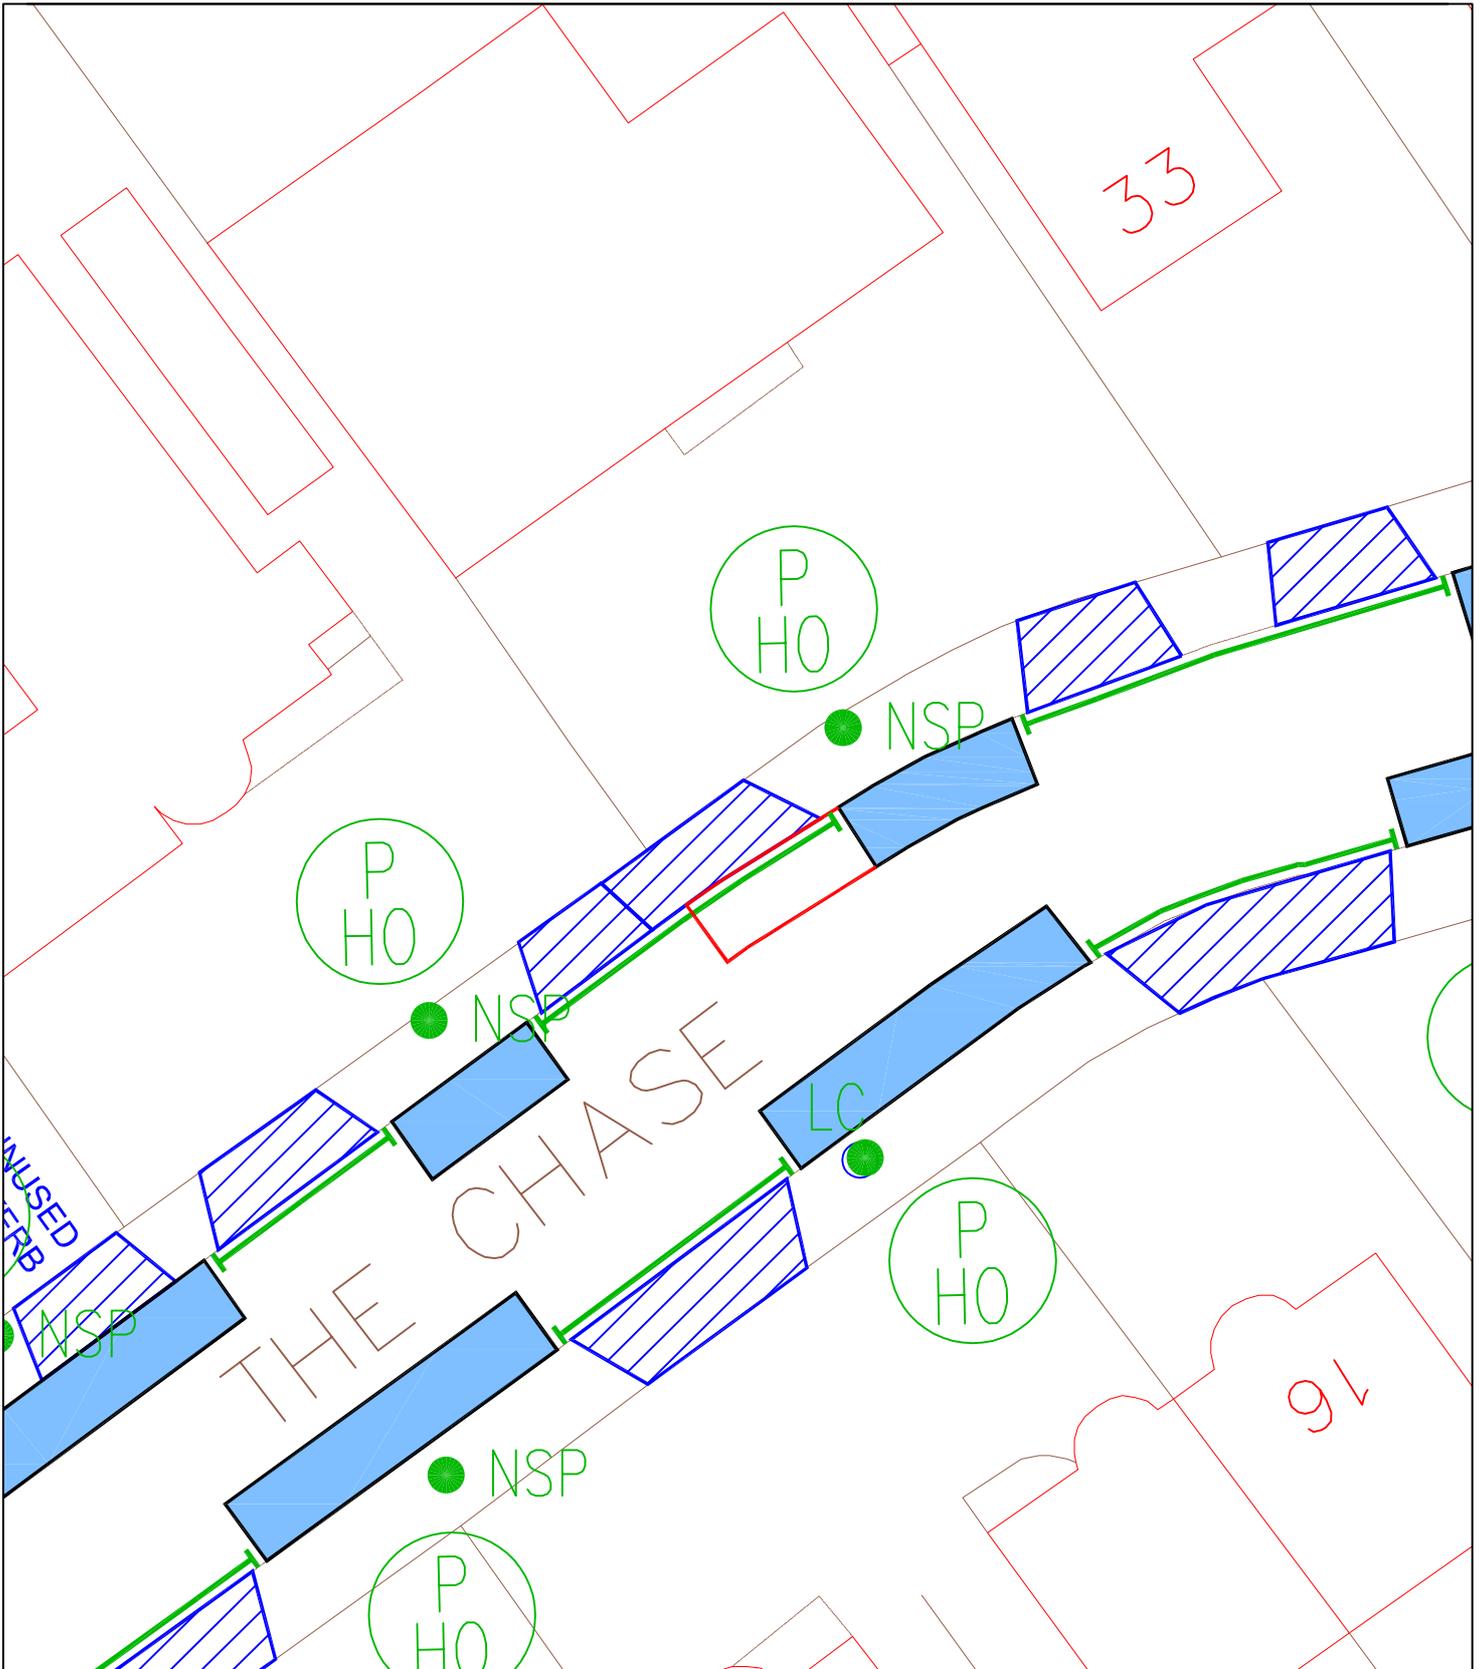

Eastcote 'E' Residents' Parking Scheme

Removal of parking place outside
31 The Chase, Eastcote
to accomodate dropped kerb

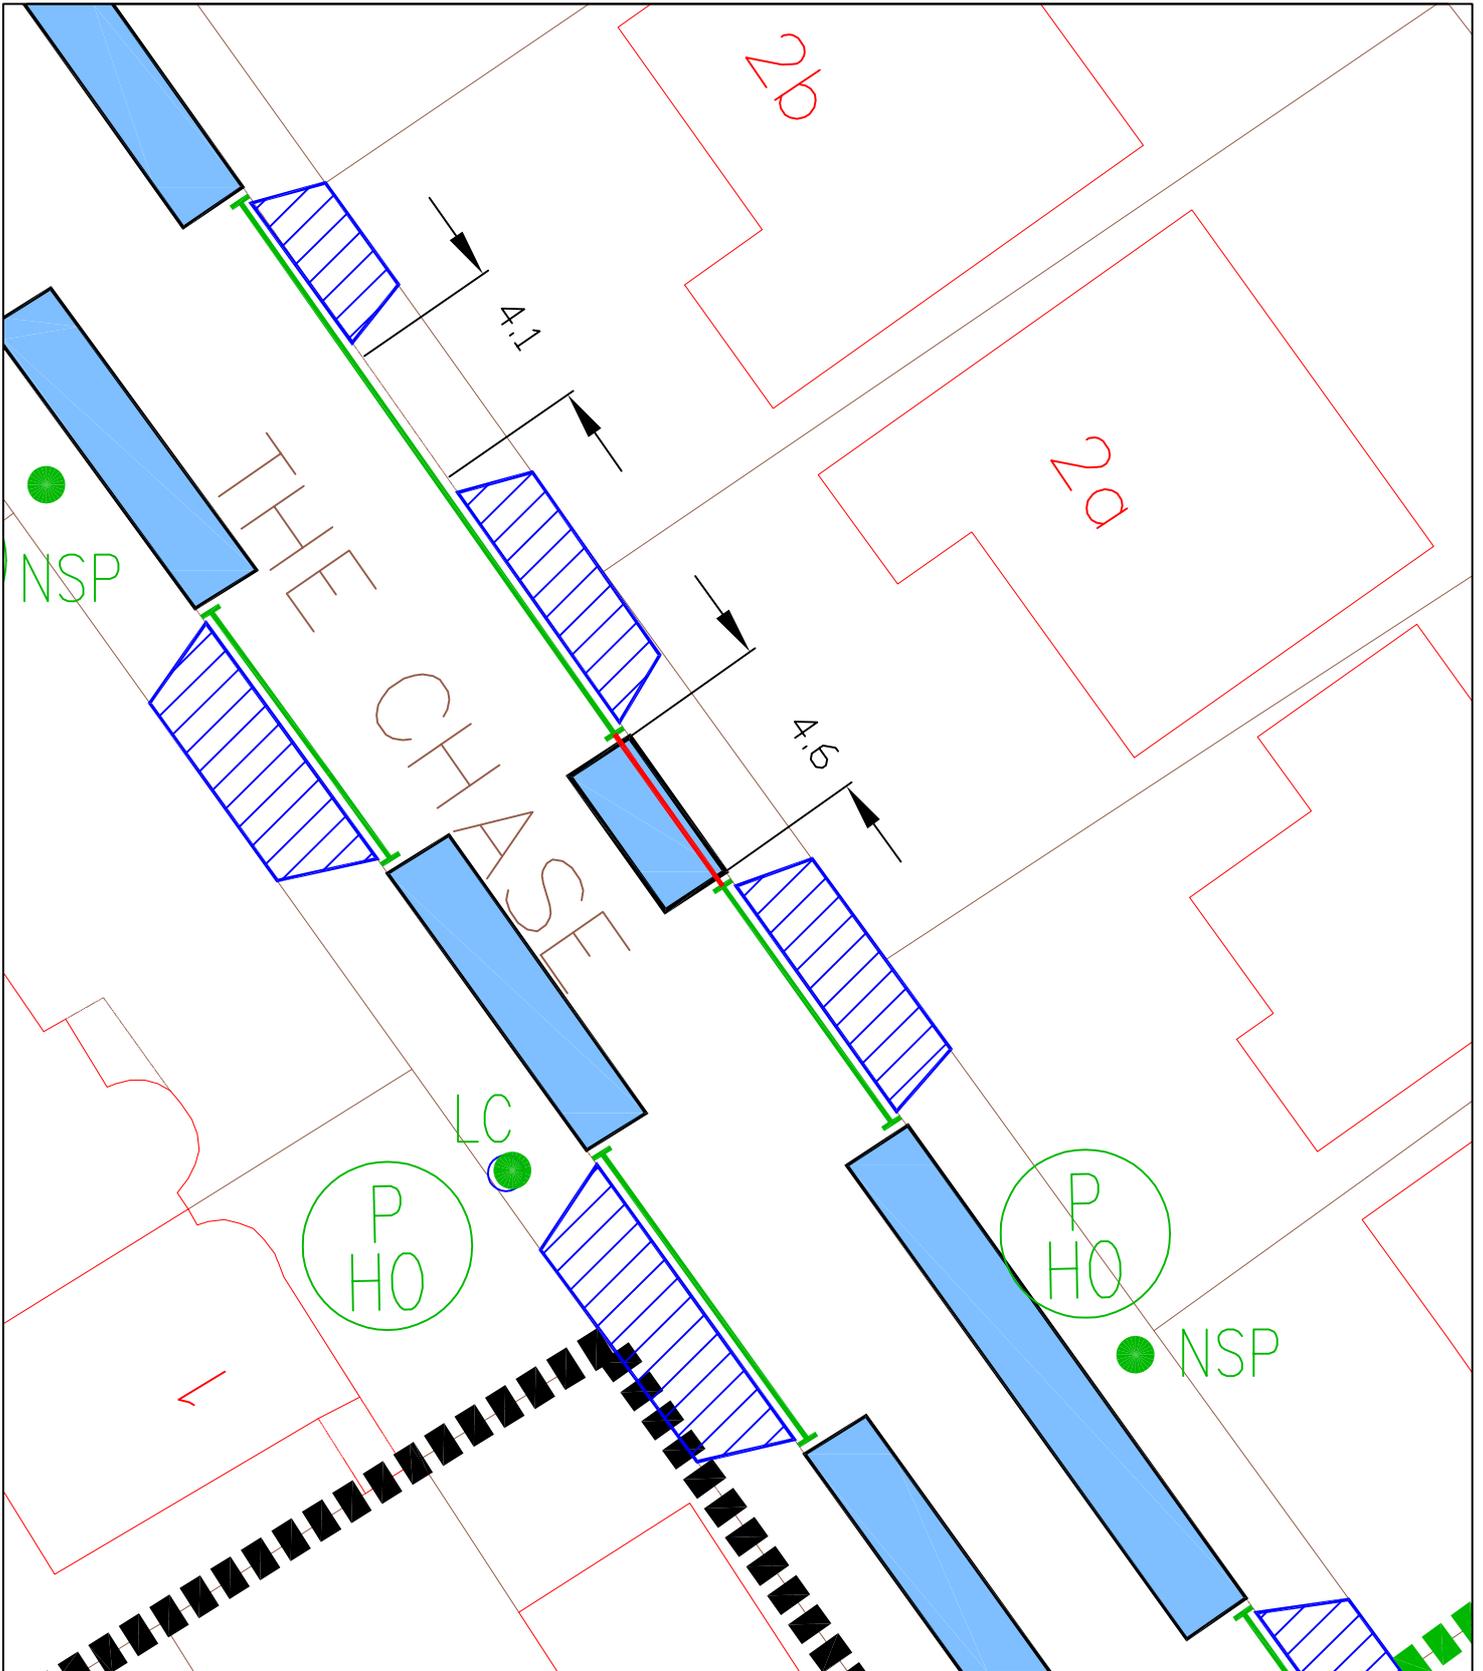

Eastcote 'E' Residents' Parking Scheme

Proposed new parking place outside
2a The Chase, Eastcote

LONDON BOROUGH OF HILLINGDON
THE HILLINGDON (WAITING AND LOADING RESTRICTION)
(CONSOLIDATION) (AMENDMENT) ORDER 2016
THE HILLINGDON (HILLINGDON HOSPITAL) (RESIDENTS ZONE HH)
(ON STREET PARKING PLACES) ORDER 2016

Hillingdon Council gives notice that it intends to make these Orders, which will:

1. Establish permit parking places (operational between 9.00am and 5.00pm Monday to Friday) in which a vehicle may be left during the permitted hours if it displays a valid Zone HH permit in Ashwood Avenue, Beechwood Avenue and Royal Lane (section between the junctions of The Coppice and Violet Avenue).

2. Impose waiting restrictions in Ashwood Avenue, Beechwood Avenue and Royal Lane (section between the junctions of The Coppice and Violet Avenue operational between 9.00am and 5.00pm Monday to Friday.

3. Impose 'at any time' waiting restrictions at the following locations:

- i) At the junction of Colham Green Road and Beechwood Avenue, Hillingdon.
- ii) Along the northeast side of Colham Green Road, Hillingdon between the junction of Park View Road up to the bus stop opposite No.1 Elmcroft Terraces.
- iii) At the junction of Ashwood Avenue and Pinewood Avenue, Hillingdon

4. Relocate the permit holder parking place outside Nos. 76 to 82 Violet Avenue fully into the carriageway and extend it up to the double yellow lines near the junction with Rosemary Close.

RESIDENTS PERMITS - £0 - 1st vehicle, all subsequent - £40 per annum.

VISITORS VOUCHERS - First book of 10 per household per annum- free. £5 - per book of 10 thereafter.

Copies of the proposed Orders together with full details, a plan and the Council's statement of reasons for the proposals can be seen at Yiewsley Library and by appointment at, Civic Centre, Uxbridge during normal office hours until 21st December 2016. Further information can be obtained by telephoning Residents Services on 01895 277006. If you wish to comment on, or object to the proposals please write by 21st December 2016, stating grounds for objection and your home address to Transport & Projects, Residents Services, Civic Centre, Uxbridge, Middlesex UB8 1UW quoting reference 4W/06/7.25/KU.

Dated this the 30th day of November 2016.


JEAN PALMER,

Deputy Chief Executive & Corporate Director of Residents Services.

STATEMENT OF REASONS

The proposed inclusion of Ashwood Avenue, Beechwood Avenue and parts of Colham Green Road and Royal Lane into the Hillingdon Hospital Parking Management Scheme is intended to prevent all day non-residential parking and promote road safety.

The minor amendments proposed in part of Violet Avenue will increase the parking capacity provided by the Parking Management Scheme, relocating currently unusable footway parking spaces fully into the carriageway.

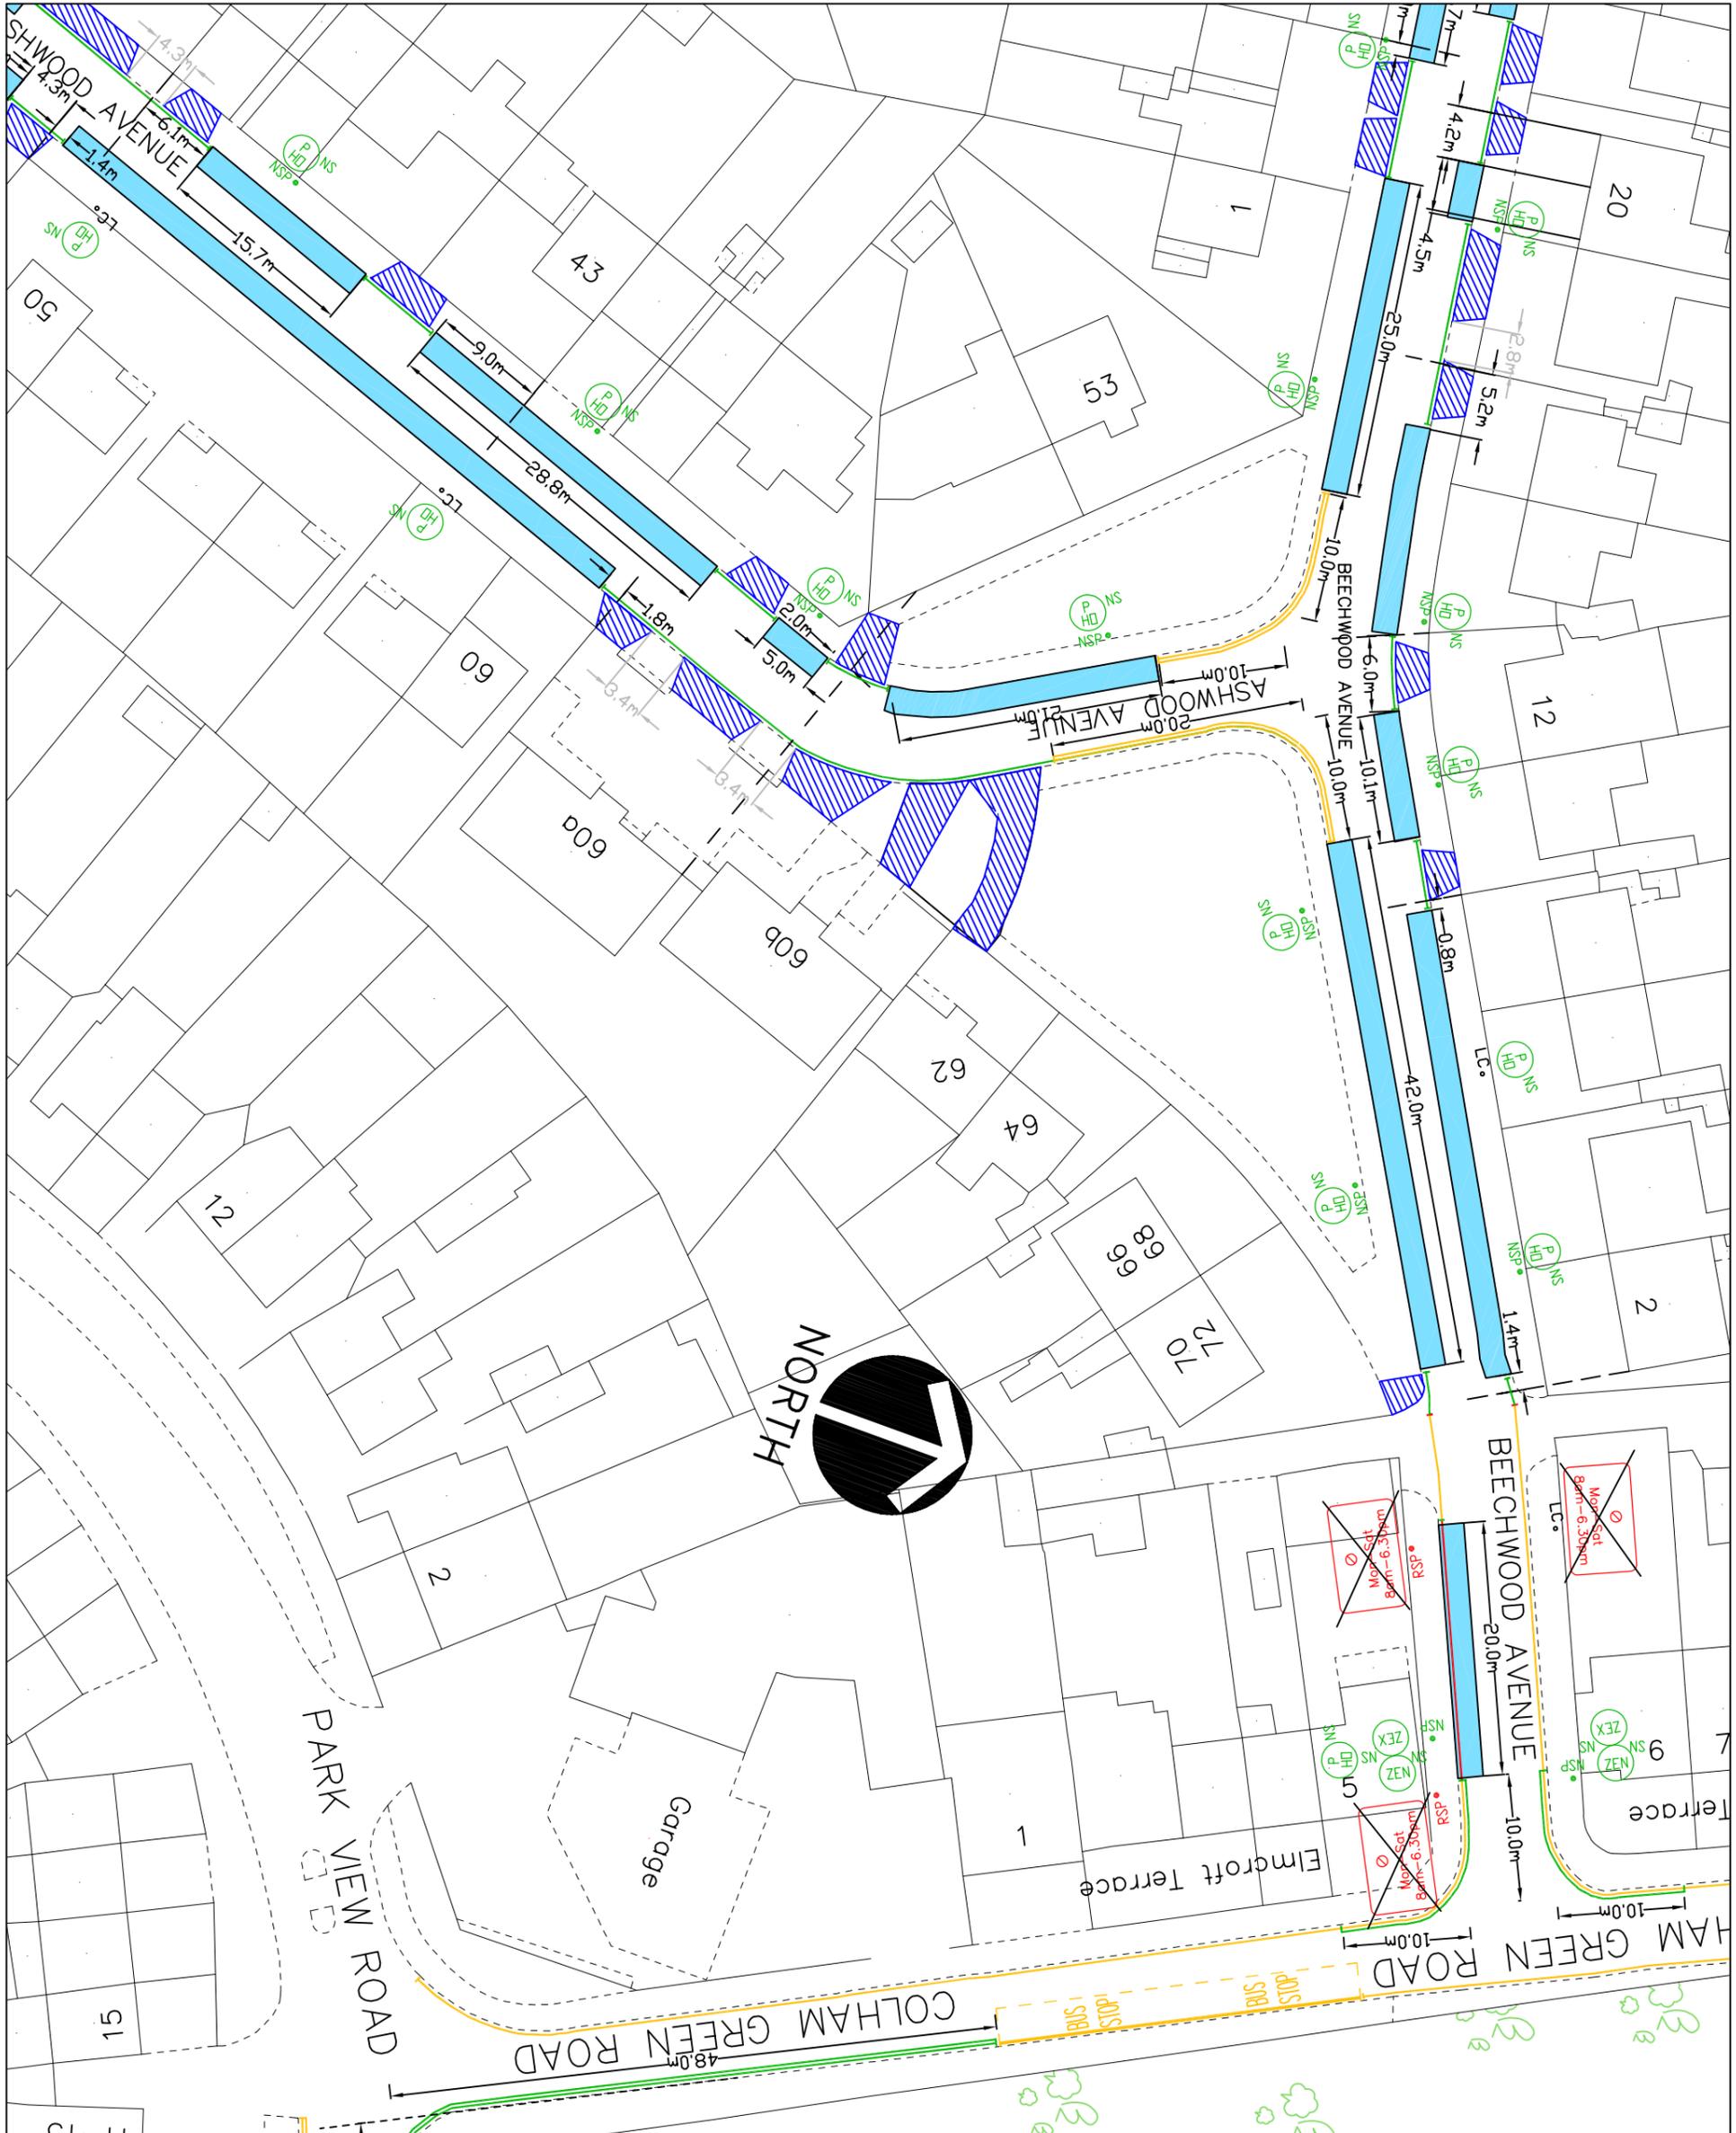

KEY

| | |
|--|------------------------------|
| | EXISTING YELLOW LINE |
| | BURN OFF ROAD MARKING |
| | PROPOSED SINGLE YELLOW LINE |
| | PROPOSED DOUBLE YELLOW LINE |
| | PERMIT HOLDER ONLY BAY |
| | CROSSOVER |
| | SP SIGNPOST |
| | REMOVE SIGNPOST |
| | NSP NEW SIGNPOST |
| | NS NEW SIGN |
| | OLC LAMP COLUMN |
| | PH PERMIT HOLDER ONLY SIGN |
| | ZE1 ZONE ENTRY SIGN |
| | ZE2 ZONE ENTRY SIGN |
| | ZE3 ZONE ENTRY SIGN |
| | ZE4 ZONE ENTRY SIGN |
| | DB DISABLED PARKING BAY SIGN |

PARKING BAYS ARE 2m WIDE UNLESS NOTED


This map is based upon Ordnance Survey material with the permission of Ordnance Survey on behalf of the Controller of Her Majesty's Stationery Office. Crown copyright. Unauthorised reproduction infringes Crown copyright and may lead to prosecution or civil proceedings.
 London Borough of Hillingdon 100019283 ©2016

HILLINGDON
 TRANSPORT & PROJECTS
 RESIDENTS SERVICES DIRECTORATE
 civic centre, 4th floor, Hill Street, Hillingdon, Uxbridge, UB8 3PH
 Tel: 01895 277000/01895 258976

Project
 Proposed extension to the Hillingdon Hospital Parking Management Scheme
 Zone HH

Description
 Proposed Layout
 Beechwood Avenue,
 Colham Green Road &
 Ashwood Avenue
 Sheet 1 of 3

Scale NTS
Designed KU
Drawn KU
Date 01/11/16

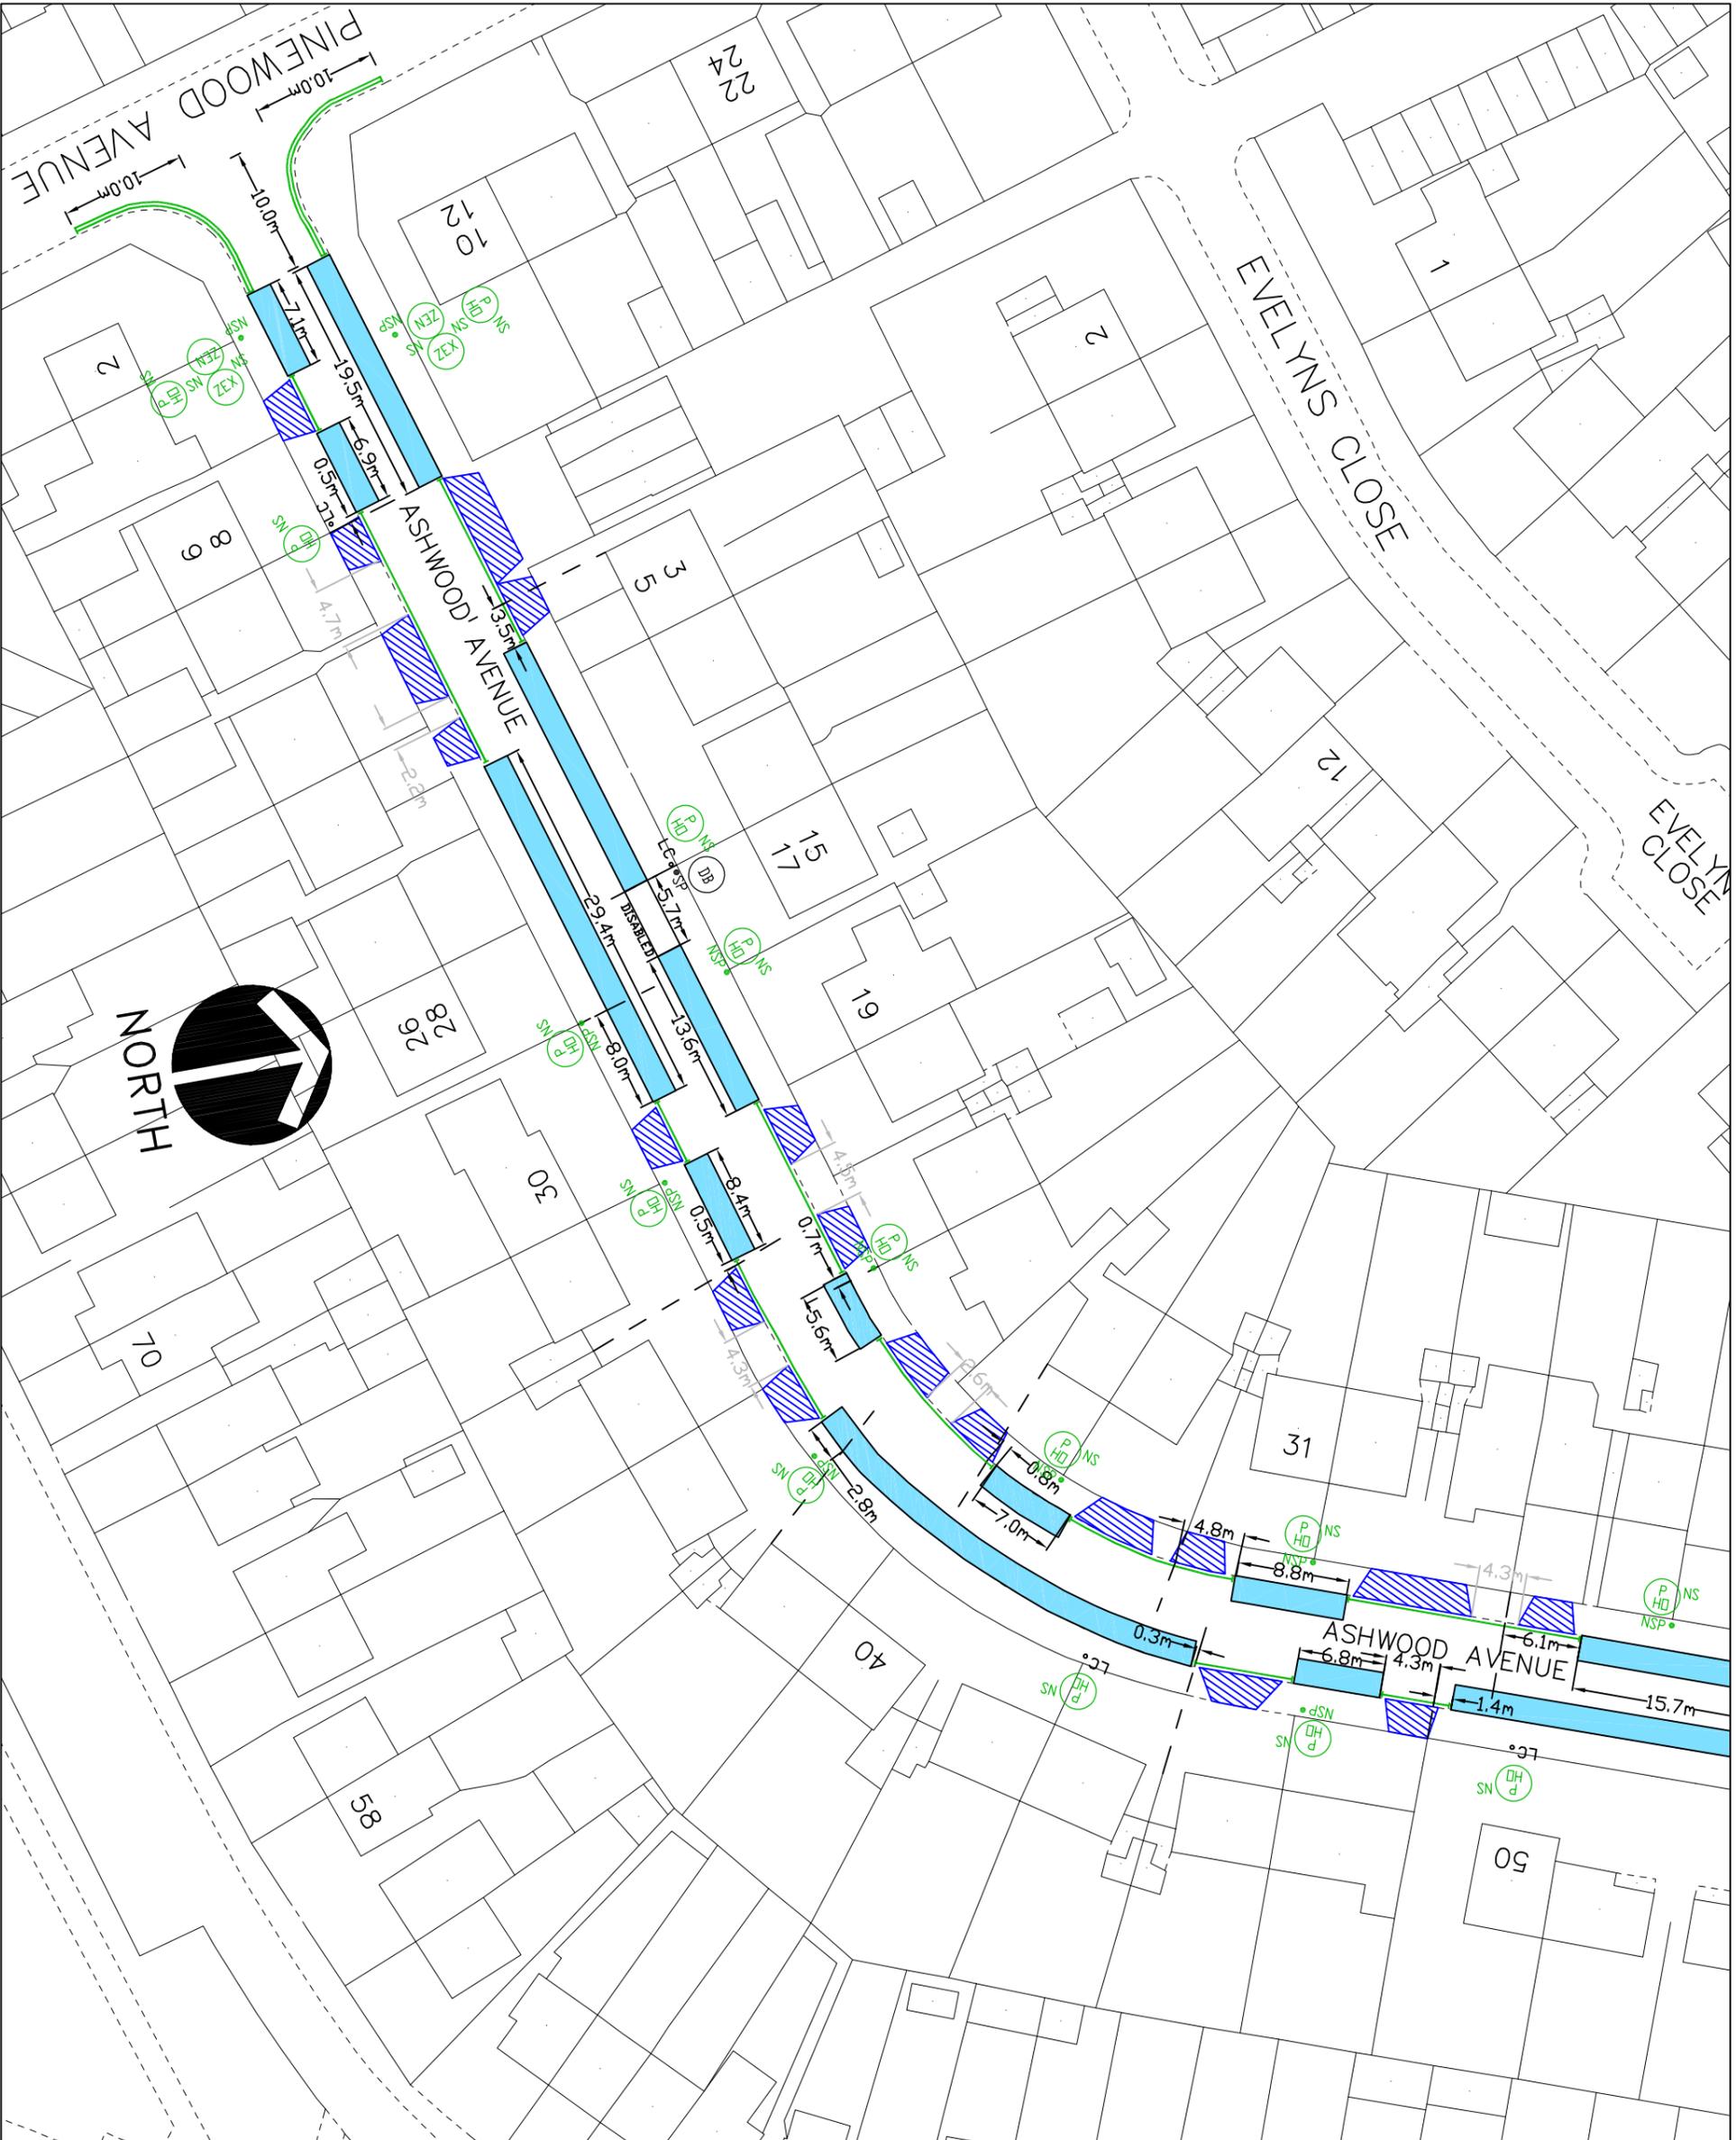

- KEY**
- EXISTING YELLOW LINE
 - BURN OFF ROAD MARKING
 - SIT
 - PROPOSED SINGLE YELLOW LINE
 - DIT
 - PROPOSED DOUBLE YELLOW LINE
 - PERMIT HOLDER ONLY BAY
 - CROSSOVER
 - SP
 - SIGNPOST
 - REMOVE SIGNPOST
 - RSP
 - NEW SIGNPOST
 - NSP
 - NEW SIGN
 - NS
 - OLC
 - LAMP COLUMN
 - PERMIT HOLDER ONLY SIGN
 - PH
 - PERMIT HOLDER ONLY SIGN
 - ZEN
 - ZONE ENTRY SIGN
 - ZEX
 - ZONE EXIT SIGN
 - DB
 - DISABLED PARKING BAY SIGN
- PARKING BAYS ARE 2m WIDE UNLESS NOTED

This map is based upon Ordnance Survey material with the permission of Ordnance Survey on behalf of the Controller of Her Majesty's Stationery Office © Crown copyright. Unauthorised reproduction infringes Crown copyright and may lead to prosecution or civil proceedings.

London Borough of Hillingdon 100019283 ©2016

HILLINGDON
LONDON

TRANSPORT & PROJECTS
RESIDENTS SERVICES DIRECTORATE
ONE CENTRE ASH ROAD, HILLINGDON, URBAN
LE, M5 8B 9BQ 01982 277000/01982 288970

Project
Proposed extension to the Hillingdon Hospital Parking Management Scheme
Zone HH

Description
Proposed Layout
Beechwood Avenue,
Colham Green Road &
Ashwood Avenue
Sheet 2 of 3

| | | | | | | | |
|-------|-----|----------|----|-------|----|------|----------|
| Scale | NTS | Designed | KU | Drawn | KU | Date | 01/11/16 |
|-------|-----|----------|----|-------|----|------|----------|



- KEY**
- EXISTING YELLOW LINE
 - BURN OFF ROAD MARKING
 - SIT PROPOSED SINGLE YELLOW LINE
 - DIT PROPOSED DOUBLE YELLOW LINE
 - PERMIT HOLDER ONLY BAY
 - CROSSOVER
 - SP SIGNPOST
 - RSP REMOVE SIGNPOST
 - NSP NEW SIGNPOST
 - NS NEW SIGN
 - OLC LAMP COLUMN
 - PH PERMIT HOLDER ONLY SIGN
 - ZEN ZONE ENTRY SIGN
 - ZEX ZONE EXIT SIGN
 - DB DISABLED PARKING BAY SIGN
- PARKING BAYS ARE 2m WIDE UNLESS NOTED

This map is based upon Ordnance Survey material with the permission of Ordnance Survey on behalf of the Controller of Her Majesty's Stationary Office. Crown copyright. Unauthorised reproduction infringes Crown copyright and may lead to prosecution or civil proceedings.
 London Borough of Hillingdon 100019283 ©2016




TRANSPORT & PROJECTS
 RESIDENTS SERVICES DIRECTORATE
 civic centre, 4th FLOOR, HIGH STREET, UXTON, URB
 Tel: No. 01895 277009/01895 258976

Project
 Proposed extension to the Hillingdon Hospital Parking Management Scheme
 Zone HH

Description
 Proposed Layout
 Beechwood Avenue,
 Colham Green Road &
 Ashwood Avenue
 Sheet 3 of 3

Scale NTS
Designed KU
Drawn KU
Date 01/11/16

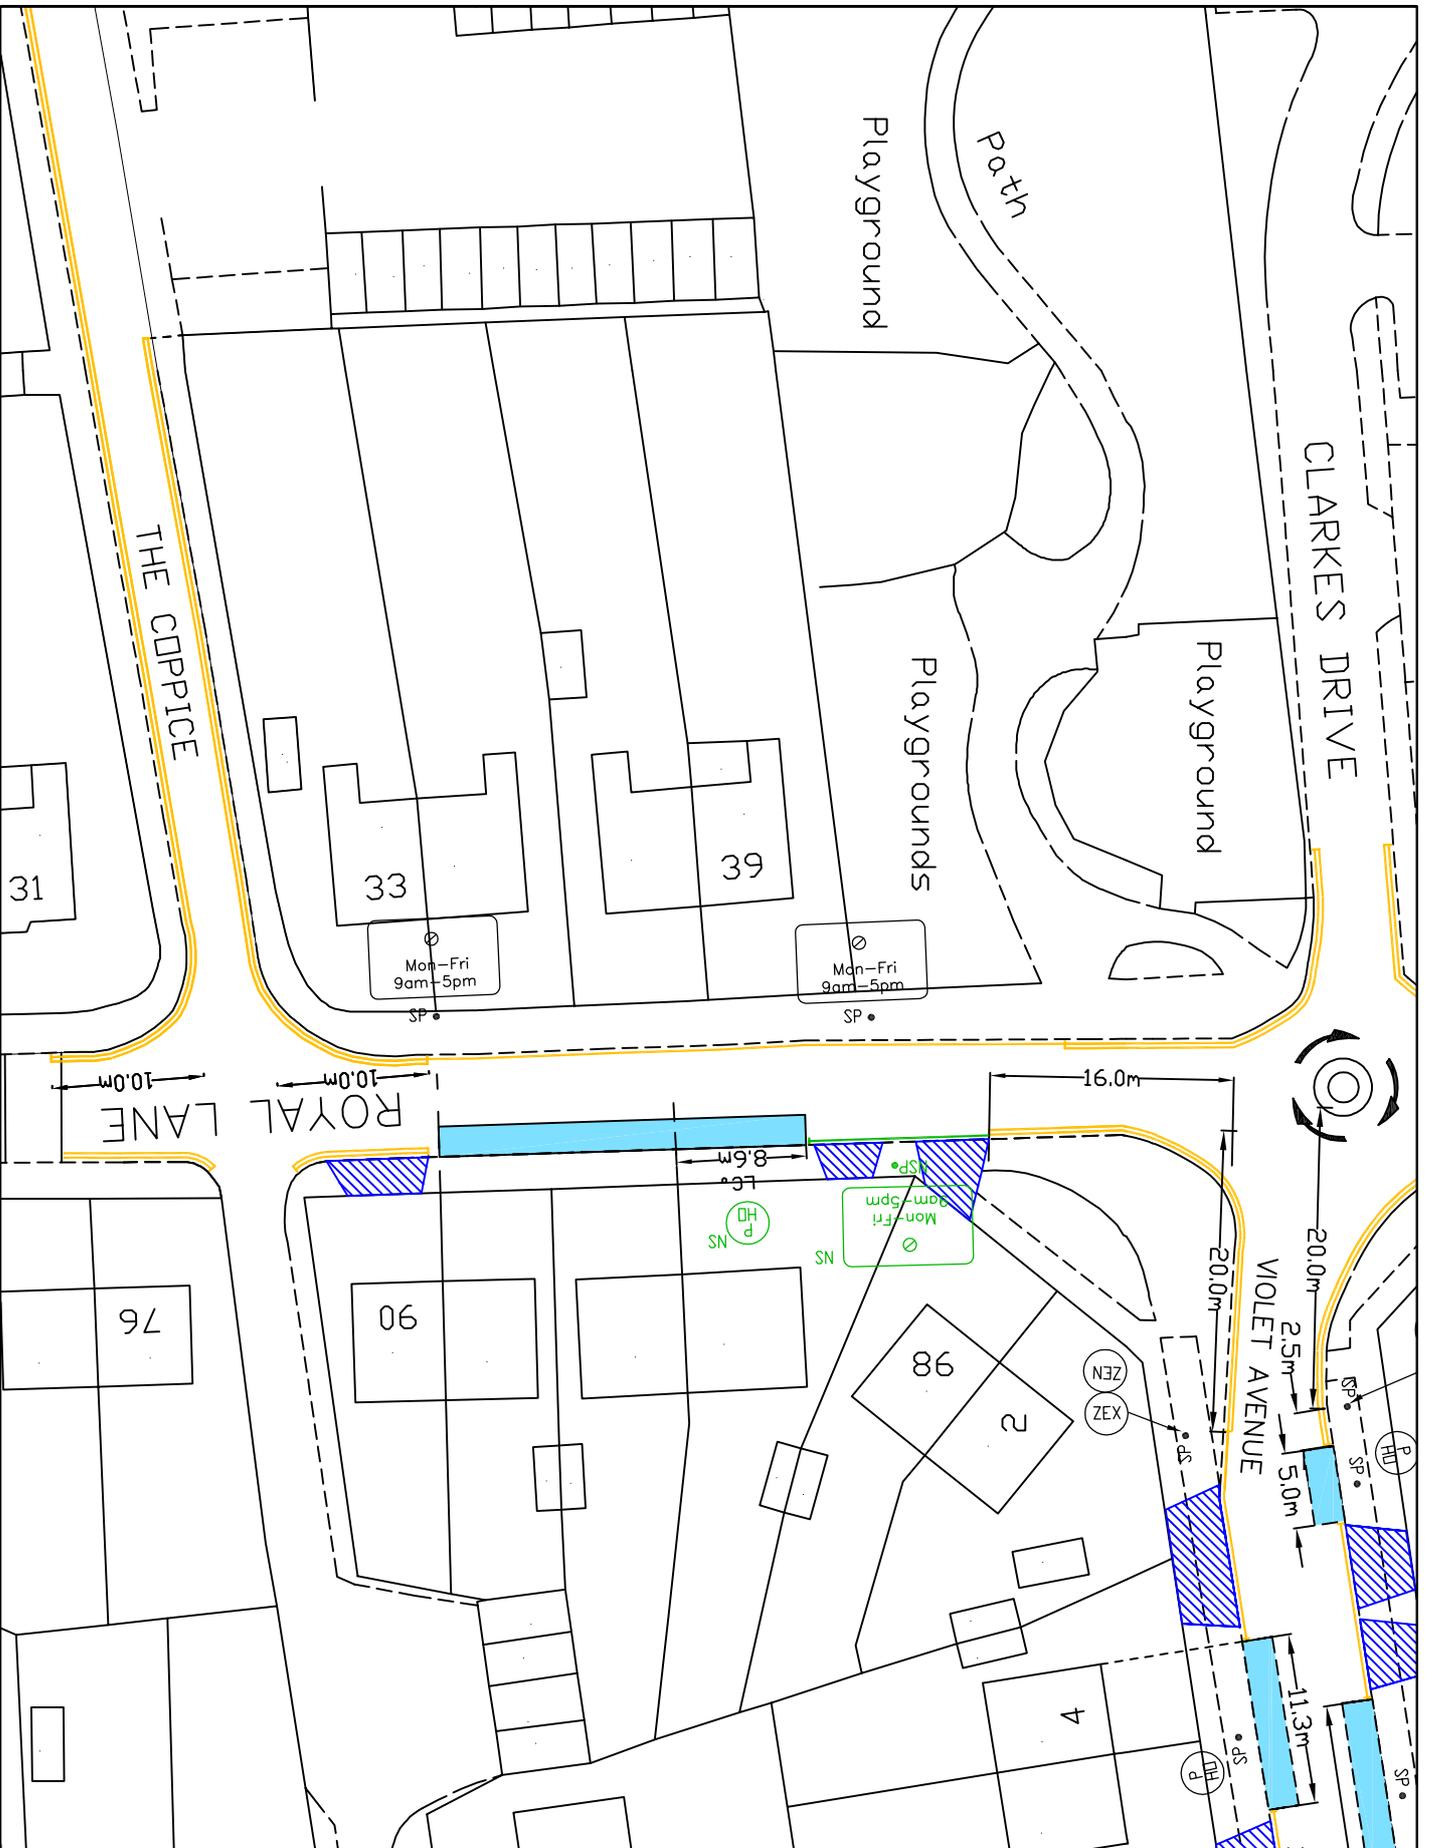

- KEY**
- EXISTING YELLOW LINE
 - PROPOSED YELLOW LINE
 - PERMIT HOLDER ONLY BAY
 - CROSSOVER
 - RSP SIGNPOST
 - SP SIGNPOST
 - NSP NEW SIGNPOST
 - NS NEW SIGN
 - OLC LAMP COLUMN
 - PH PERMIT HOLDER SIGN
 - ZEN ZONE ENTRY SIGN
 - ZEX ZONE EXIT SIGN

This report is based upon Ordnance Survey maps and other information available to the Survey on behalf of the Controller of the Highway's Stationery Office. © Crown Copyright. All rights reserved. No part of this report, copyright, and may lead to preparation of other proceedings.

London Borough of Hillingdon 100019283 ©2016

HILLINGDON
LONDON


TRANSPORT & PROJECTS
RESIDENTS SERVICES DIRECTORATE
Civic Centre 4th/5th, High Street, Uxbridge, UB8 3JW
Tel No. 01895 277006/01895 256976

Project
**Royal Lane,
Hillingdon**

Description
Proposed extension of the Hillingdon Hospital Parking Management Scheme

Scale
NTS

Form
KU 01/11/16

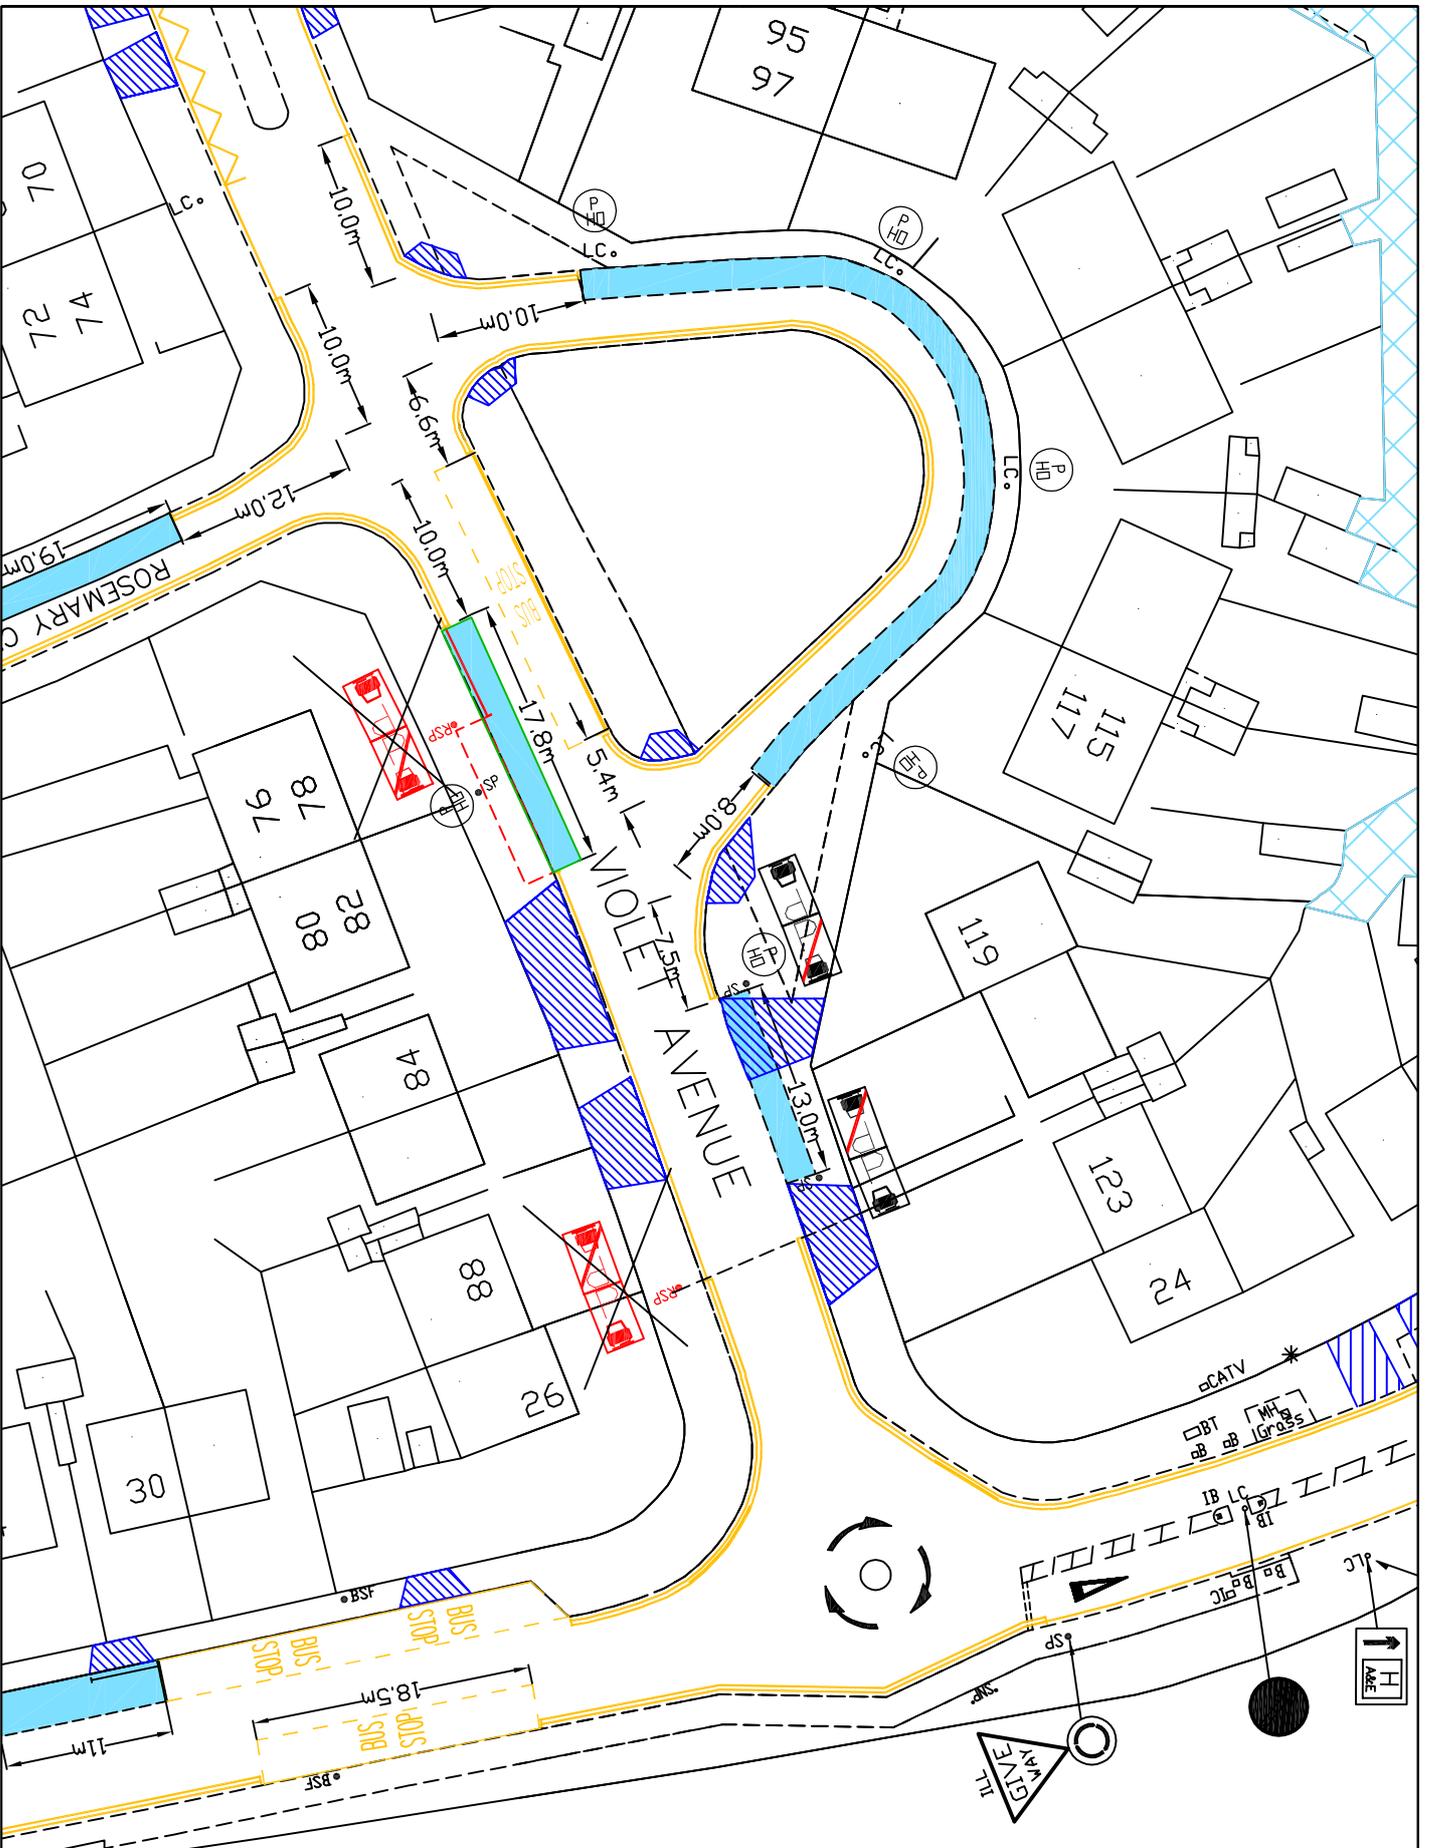

- KEY**
- EXISTING YELLOW LINE
 - BURN OFF ROAD MARKING
 - PERMIT HOLDER ONLY BAY
 - CROSSOVER
 - RSP SIGNPOST
 - SP SIGNPOST
 - OLC LAMP COLUMN
 - PERMIT HOLDER SIGN

This map is based upon Ordnance Survey masterplan with the permission of Ordnance Survey on behalf of the Controller of Her Majesty's Stationery Office. All rights reserved. Copyright © 2016. All rights reserved. Ordnance Survey copyright, and may lead to prosecution or other proceedings.

London Borough of Hillingdon 100019283 ©2016



TRANSPORT & PROJECTS
RESIDENTS SERVICES DIRECTORATE
 ONE CENTRE 44/05, MAIN STREET, UPPENDEN, URB 10W
 TEL: 01895 271000/01895 280716

**Violet Avenue,
 Hillingdon**

**Removal of
 footway parking
 O/S 76 to 88**

Scale: 1:1000
 Date: 01/11/16
 NTS