

LONDON BOROUGH OF HILLINGDON

THE HILLINGDON (PRESCRIBED ROUTES) (NO.) TRAFFIC ORDER 2016


Hillingdon Council gives notice that it intends to make this Order, which proposes to install a **no entry restriction in the rear access road behind Nos. 388 to 398 Long Lane, Hillingdon to prevent vehicular access to Long Lane from the car park.** A copy of the proposed Order together with full details, a plan and the Council's statement of reasons for the proposals can be seen at Oak Farm Library and by appointment at, Civic Centre, Uxbridge during normal office hours until 28<sup>th</sup> September 2016. Further information can be obtained by telephoning Residents Services on 01895 277879. If you wish to comment on, or object to the proposals please write by 28<sup>th</sup> September 2016, stating grounds for objection and your home address to Transport & Projects, Residents Services, Civic Centre, Uxbridge, Middlesex UB8 1UW quoting reference 4W/06/CH/09420. Dated this the 7<sup>th</sup> day of September 2016.

JEAN PALMER,

Deputy Chief Executive & Corporate Director of Residents Services.

STATEMENT OF REASONS

The proposed 'No Entry' is intended to improve safety for pedestrians and for drivers using the public car park.

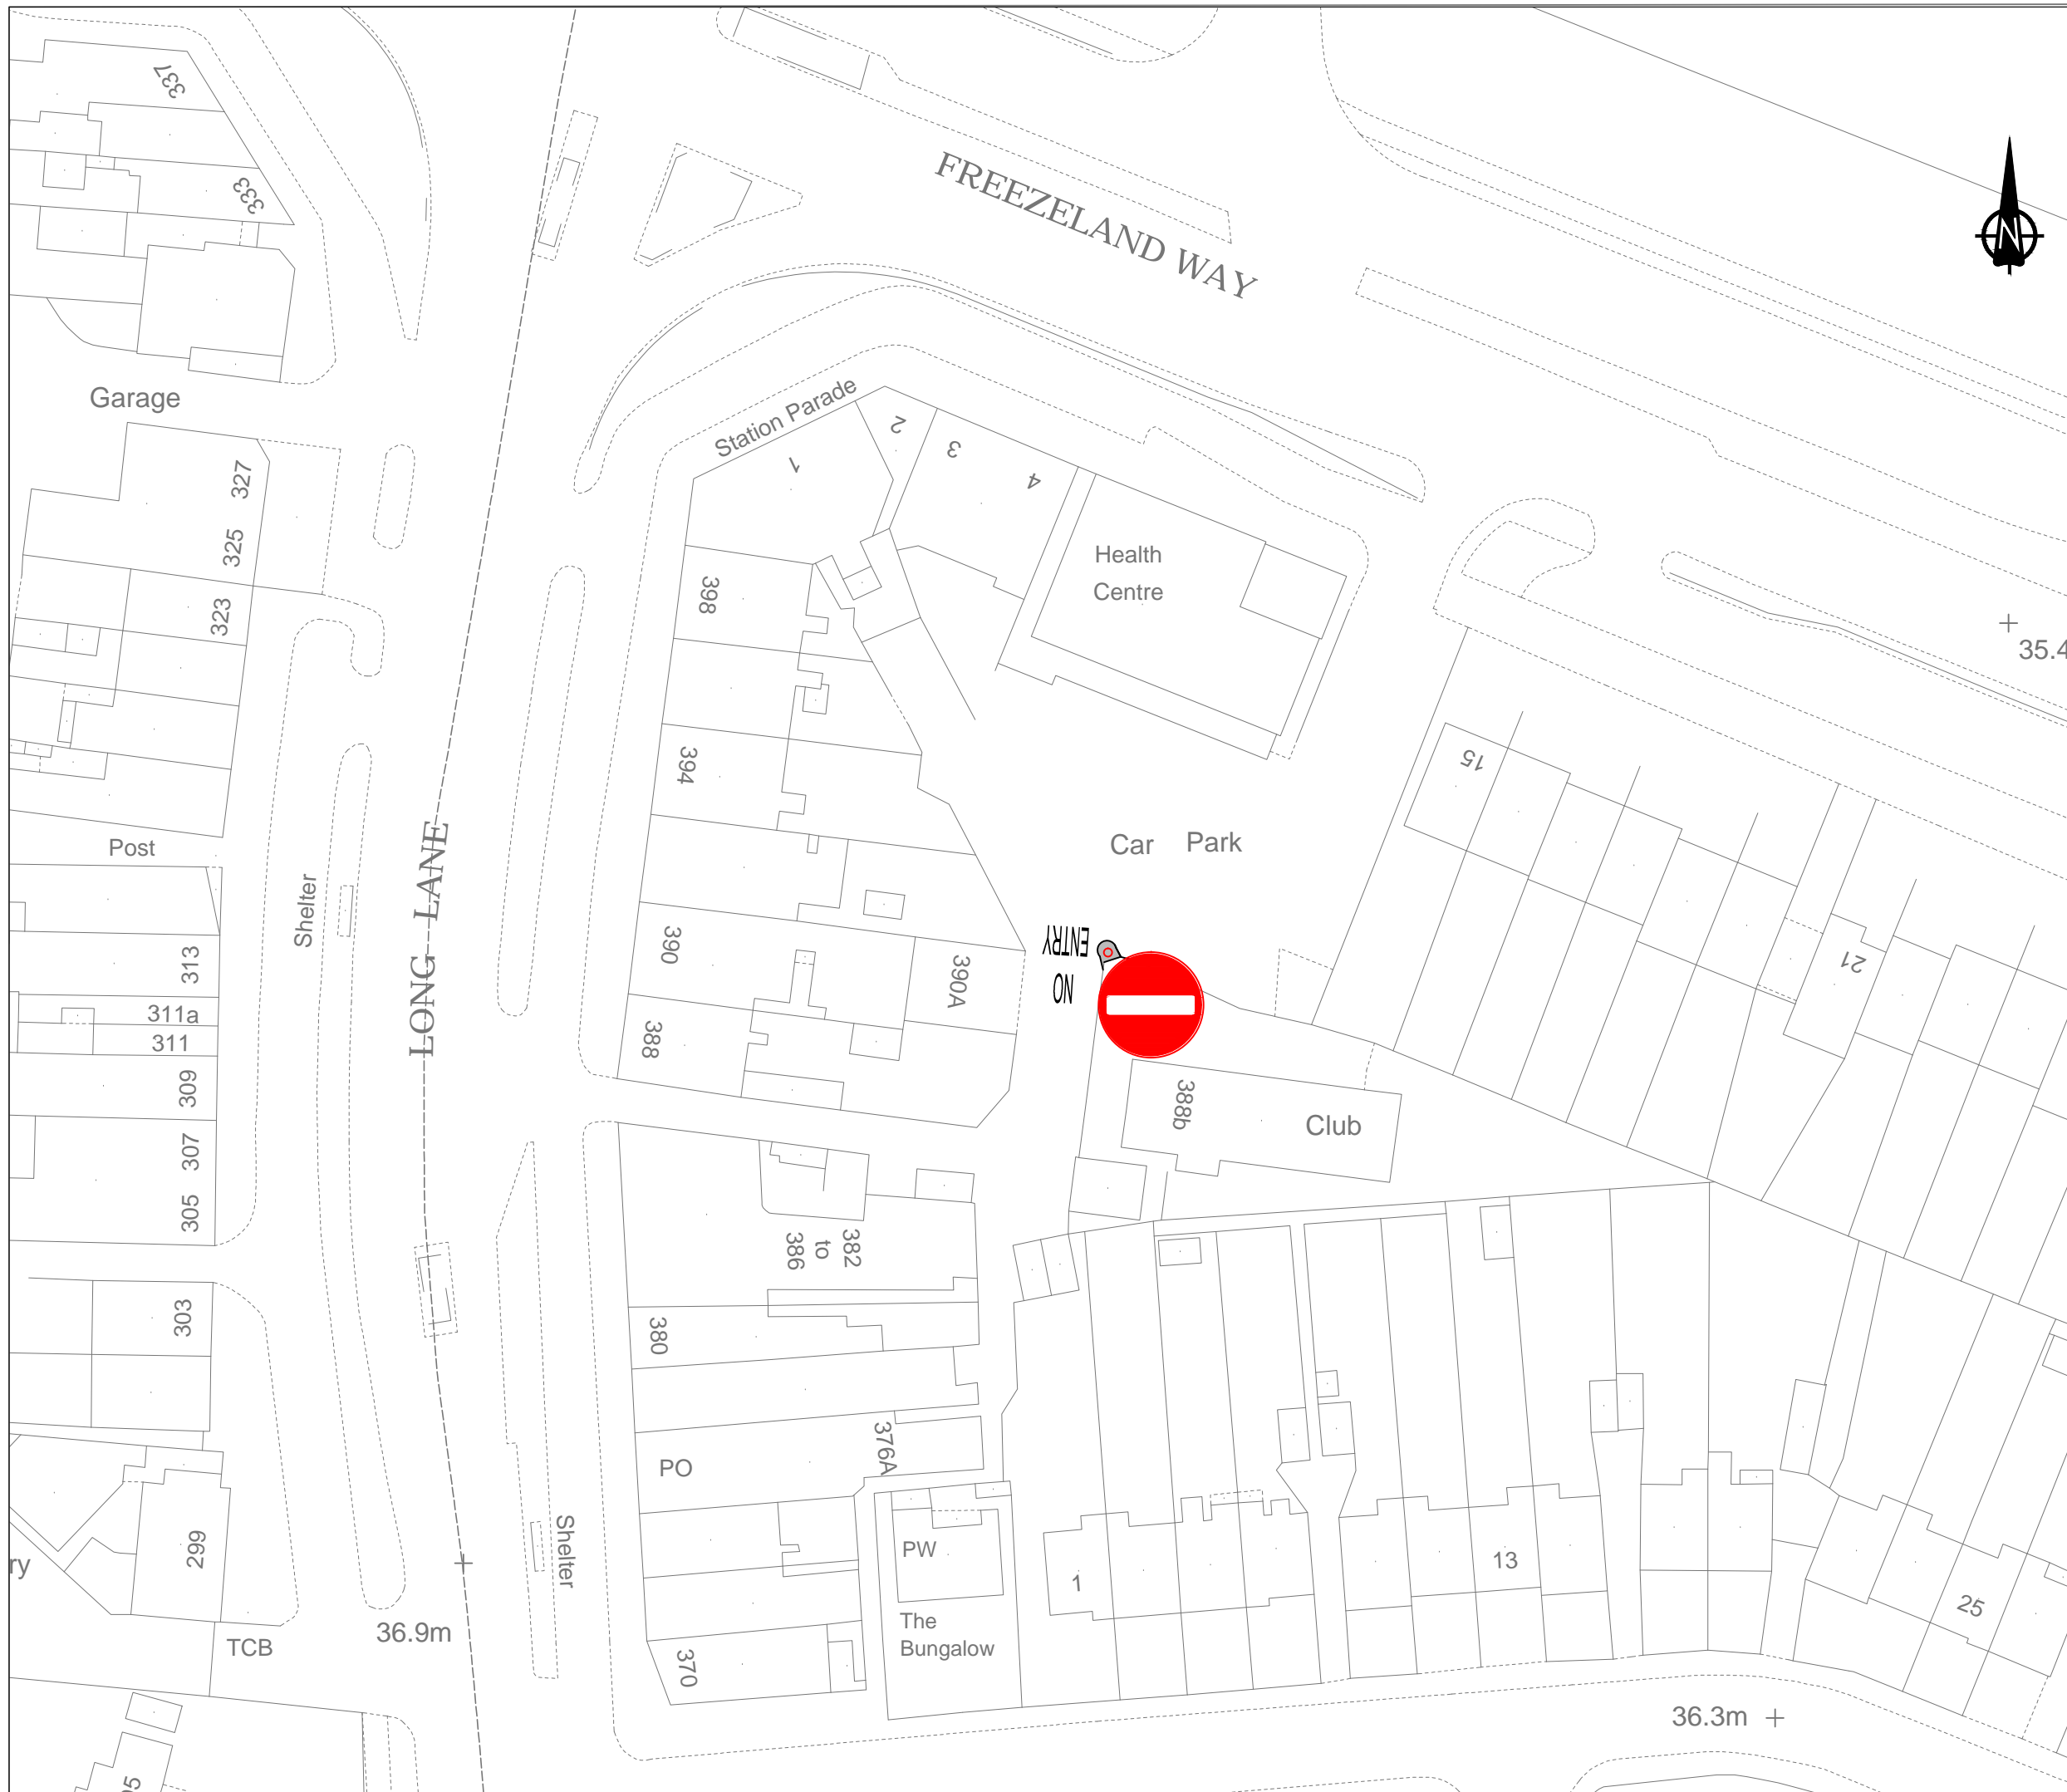

Proposed 'no entry' to prohibit exit from the car park southbound.

This map is based upon Ordnance Survey material with the permission of Ordnance Survey on behalf of the Controller of Her Majesty's Stationery Office © Crown copyright. Unauthorised reproduction infringes Crown copyright and may lead to prosecution or civil proceedings. London Borough of Hillingdon 100019283 2016



**HILLINGDON**  
LONDON

Project  
**ROAD SAFETY PROGRAMME**

Description  
Long Lane, Hillingdon

Scale N.T.S	Drawn CH	07/16	Checked
----------------	-------------	-------	---------

Paper Size A3	Drawing No. RSPD1	Rev. A
------------------	----------------------	-----------