

LONDON BOROUGH OF HILLINGDON
THE HILLINGDON (WAITING AND LOADING RESTRICTION)
(CONSOLIDATION) ORDER 1994 (AMENDMENT) ORDER 2016
THE HILLINGDON (HAYES)(RESIDENTS ZONE HY1)
(ON STREET PARKING PLACES) ORDER 2016

Hillingdon Council gives notice that it intends to make these Orders which will **make the following modifications to parking places on Clayton Road, Hayes to facilitate access to the new development Union House, 23 Clayton Road.**

- i) Remove 3.2 metres of shared use permit holder / pay & display parking outside Sheringham Court (opposite No. 24 Clayton Road) replace with 'at any time' waiting restrictions.
- ii) Remove 1.7 metres of permit holder parking place opposite No. 30 Clayton Road. Replace with 'at any time' waiting restrictions.
- iii) Remove 5 metres of permit holder parking outside Nos. 30 and 32 Clayton Road. Replace with 'Monday to Saturday 9am to 5pm' waiting restrictions.
- iv) Remove 5 metres of 'at any time' waiting restrictions outside No. 60 Clayton Road and replace with permit holder parking (intended offset the loss of parking outside Nos. 30 and 32 Clayton Road).

Copies of the proposed Orders together with plans and the Council's statement of reasons for the proposals can be seen at Botwell Green Library during opening hours and by appointment at the Civic Centre, Uxbridge during normal office hours for 21 days following the date on which this notice is published. Further information can be obtained by telephoning Residents Services Directorate on 01895 277006. If you wish to comment on, or object to the proposals please write by 1st June 2016, stating grounds for objection and your home address, to Transport and Projects, Residents Services, Civic Centre, Uxbridge, Middlesex UB8 1UW quoting reference 4W/06/7.10/KU. Dated this the 11th day of May 2016.


JEAN PALMER,

Deputy Chief Executive & Corporate Director of Residents Services.




STATEMENT OF REASONS


The proposed amendments are intended to improve access for refuse collection vehicles servicing the new development Union House, 23 Clayton Road.

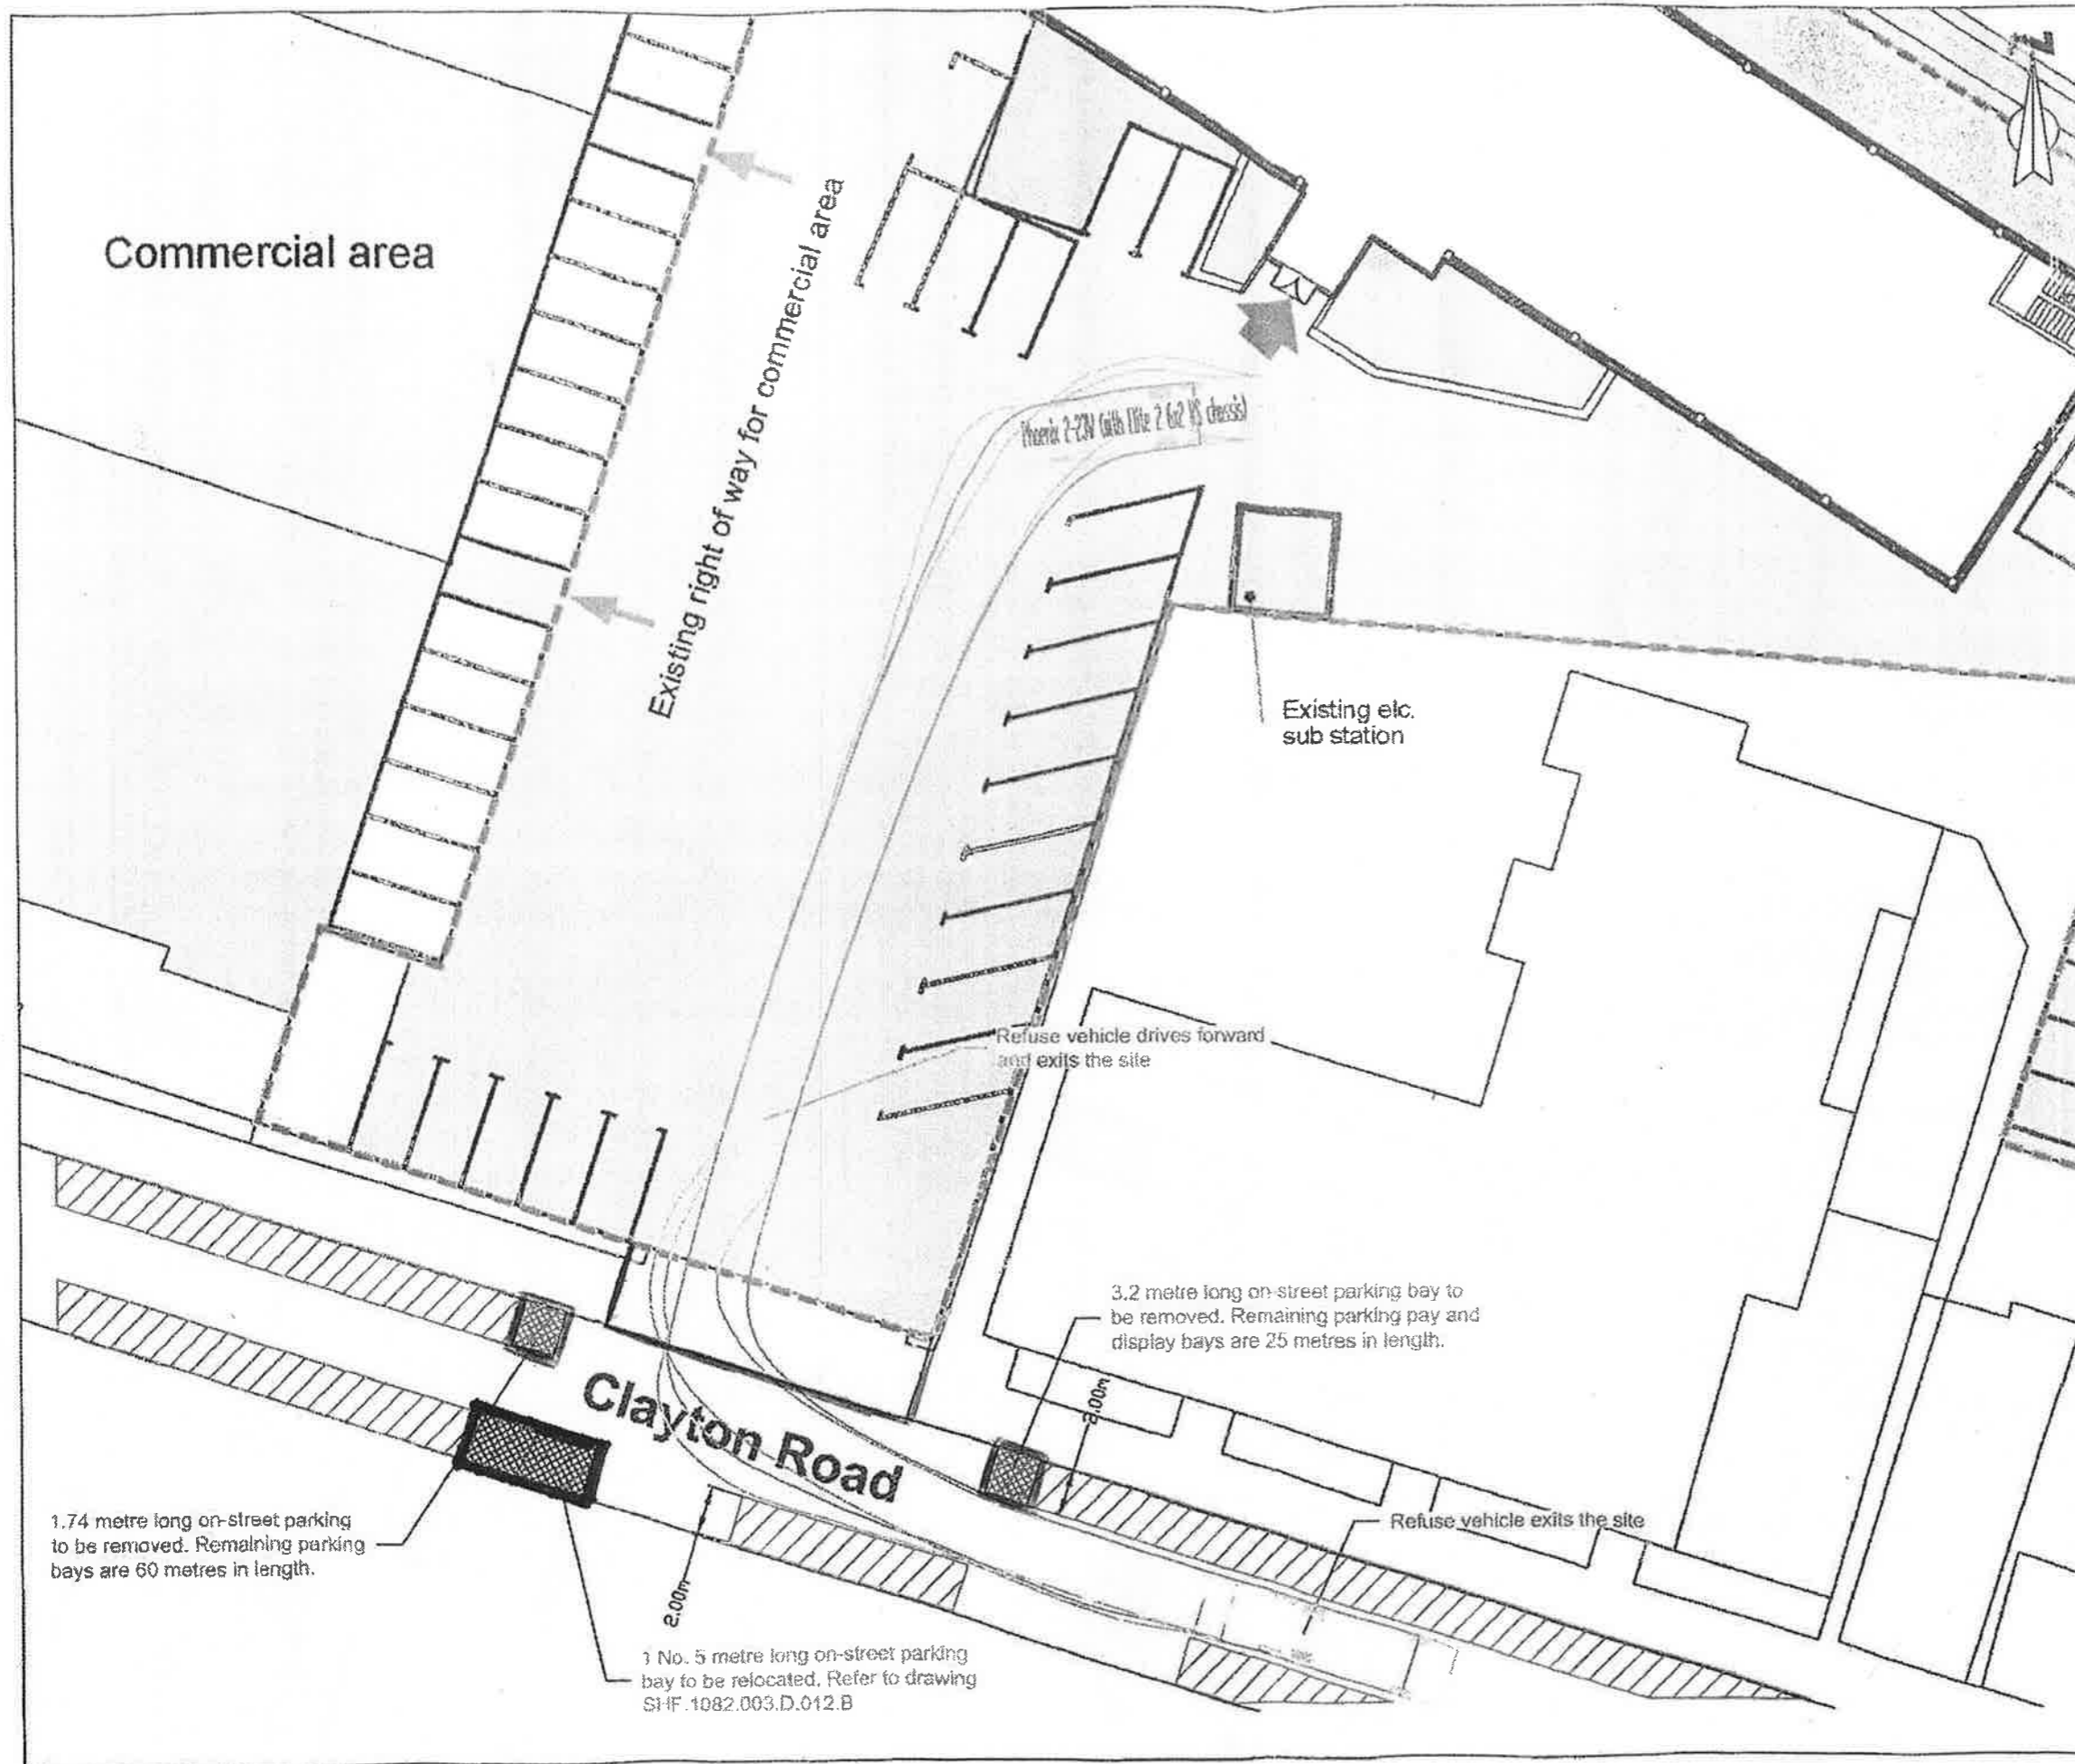PLAN 2



Key

-  Existing Parking Bays
-  Parking Bays to be Removed
-  Parking Bays to be Removed

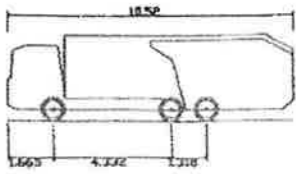


Phoenix 2-23V (with Elite 2 6x2 RS chassis)
 Overall Length 10.520m
 Overall Width 2.530m
 Overall Body Height 3.211m
 Min Body Ground Clearance 0.416m
 Track Width 2.530m
 Lock to Lock Time 4.00s
 Kerb to Kerb Turning Radius 7.500m






STEP Business Centre, Wortley Rd, Sheffield, S36 2UH


CLIENT:		Gate of Eden Ltd
SCALE:	PROJECT REF:	
1:250@A3	SHF.1082.003.D.021.C	
DRAWN:	CHECKED:	DATE:
MG	BR	Aug 2014
PROJECT:		Clayton Road, Hayes
TITLE:		Swept Path Analysis - Outbound
DRAWING NO.:		21

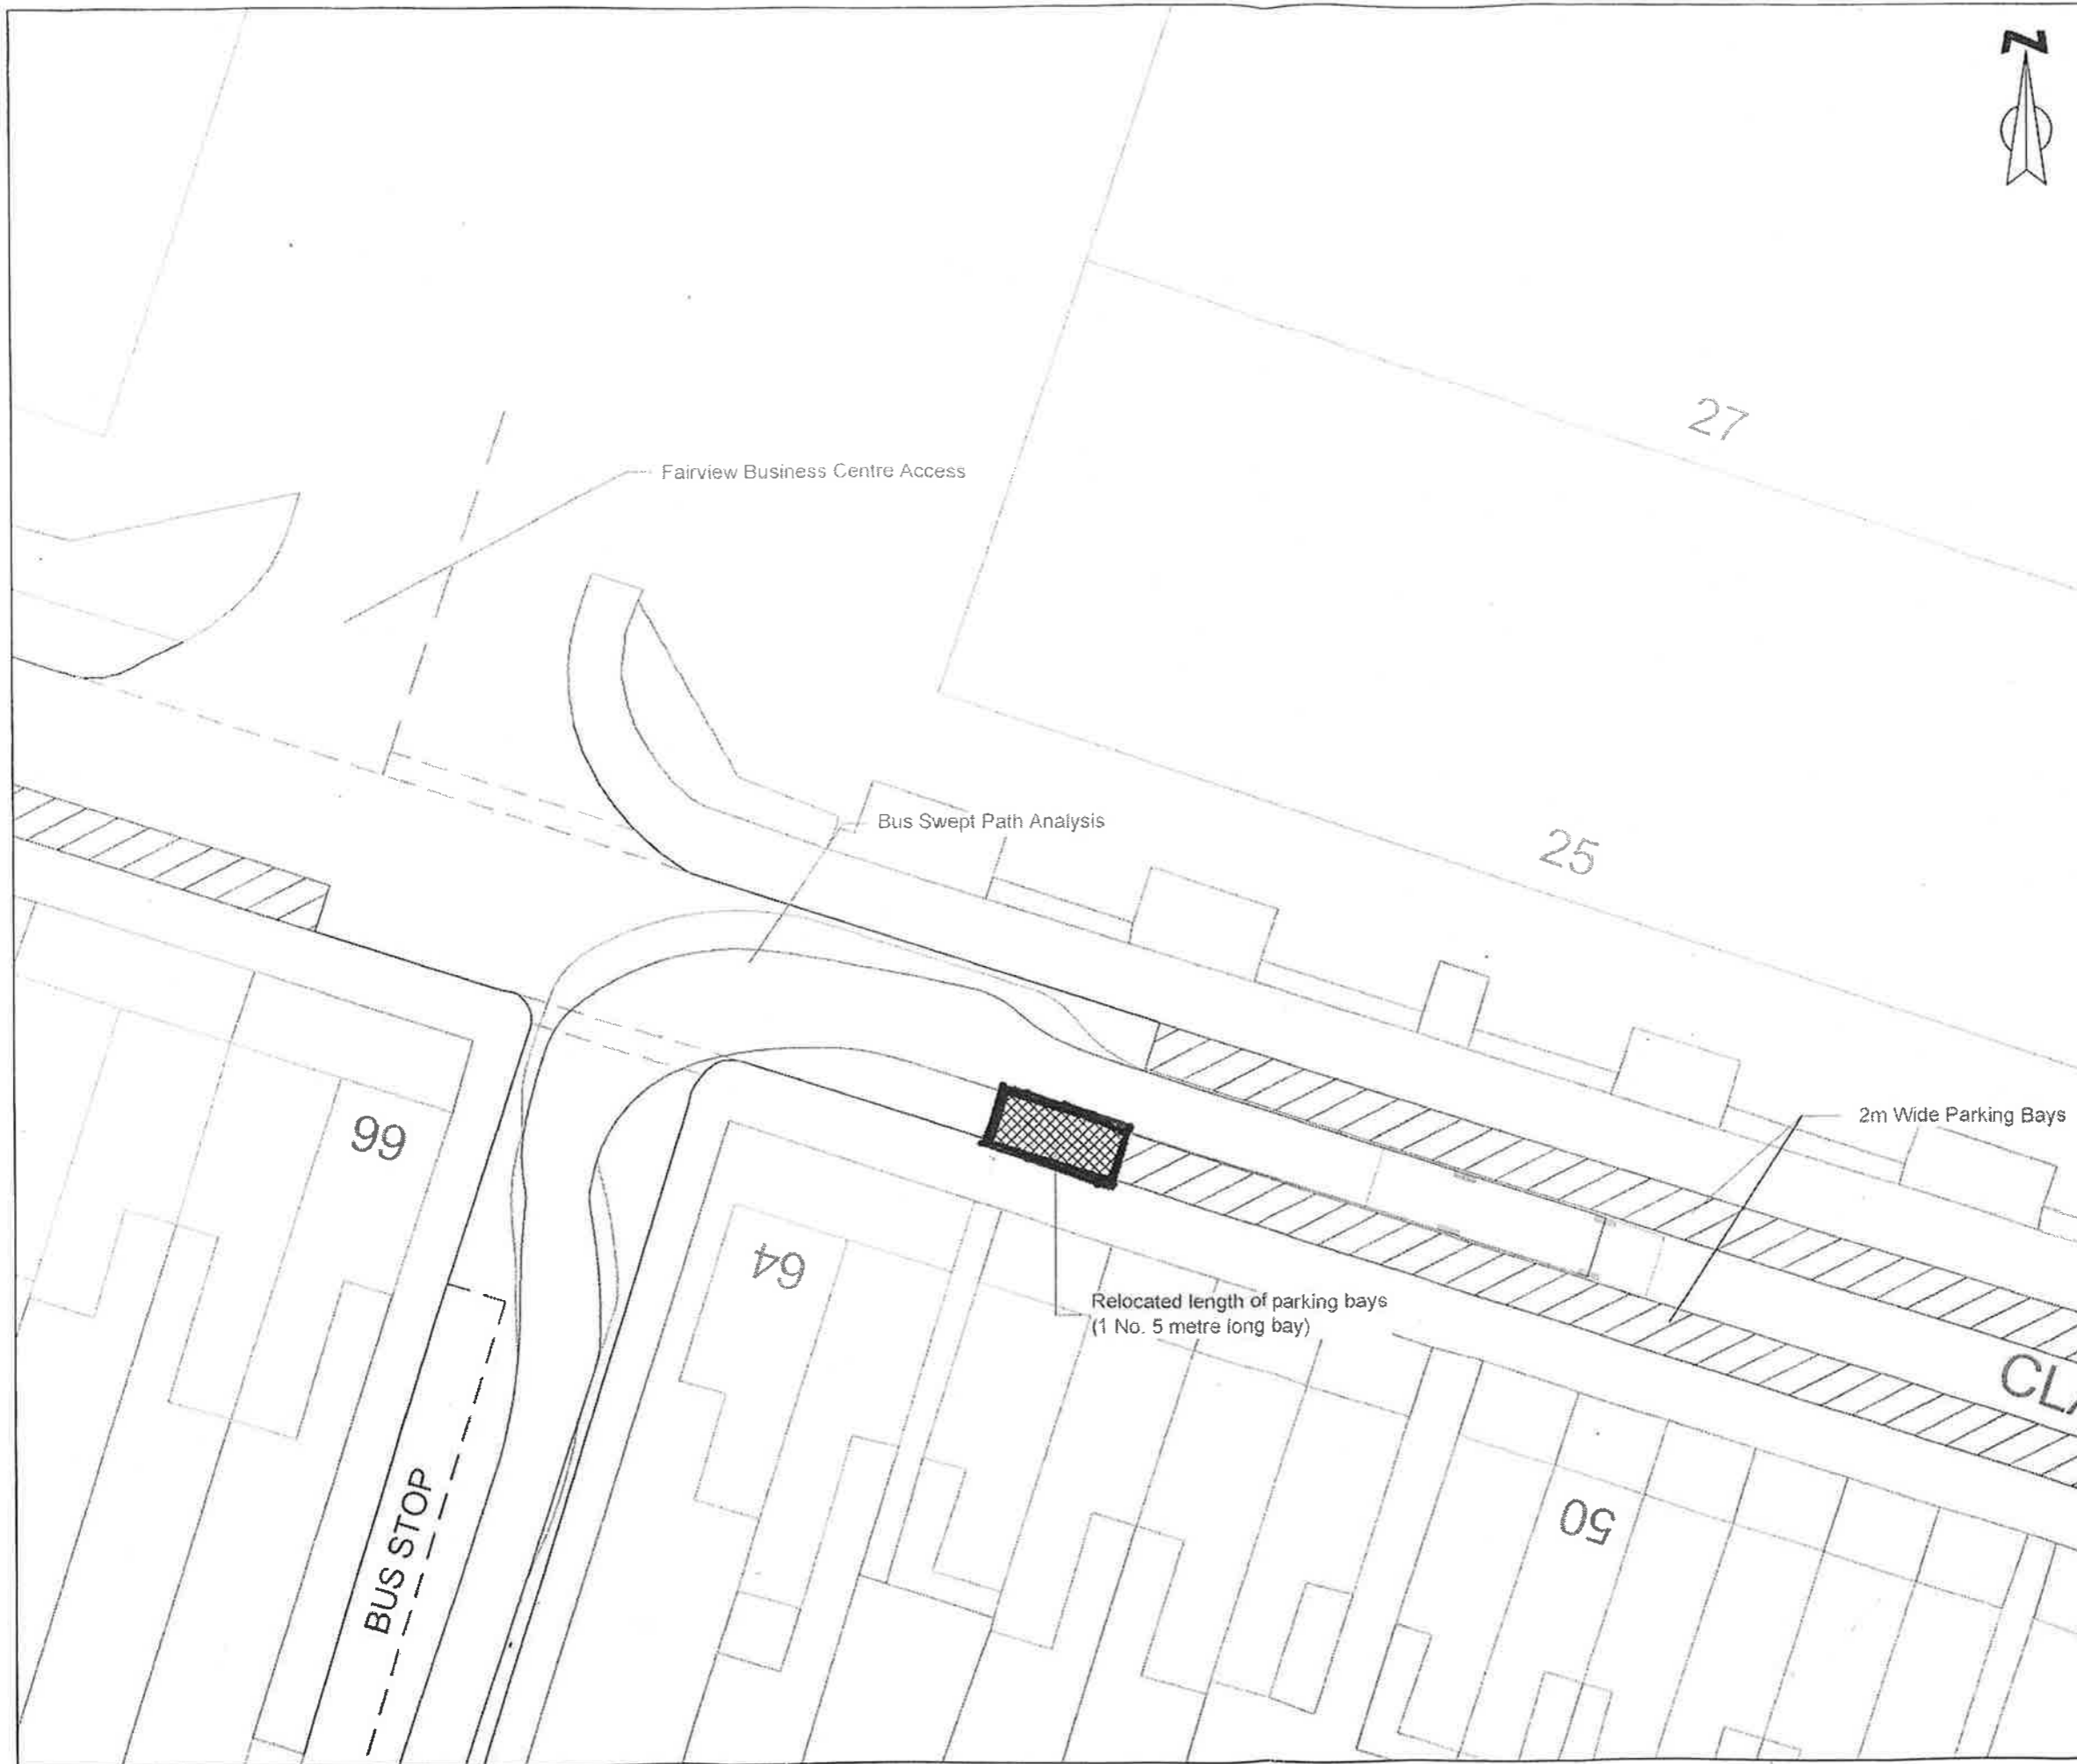PLAN 3



Key

-  Site Boundary
-  Existing Parking Bays
-  Relocated Parking Bays

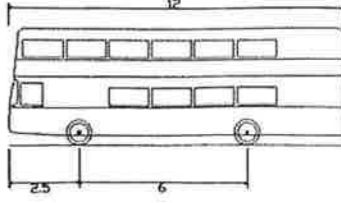

Rigid Public Service Vehicle
 Overall Length 12.000m
 Overall Width 2.550m
 Overall Body Height 4.173m
 Min Body Ground Clearance 0.344m
 Track Width 2.550m
 Lock to Lock Time 4.00s
 Kerb to Kerb Turning Radius 10.500m



STEP Business Centre, Wortley Rd, Sheffield, S36 2UJ

CLIENT:		Gate of Eden Ltd
SCALE:	PROJECT REF:	1:250@A3 SHF.1082.003.D.022.D
DRAWN:	CHECKED:	DATE:
MG	BR	Sep 2014
PROJECT:		
Clayton Road, Hayes		
TITLE		
Relocated On-street Parking Bays		
DRAWING NO		
22		