

LONDON BOROUGH OF HILLINGDON
 THE HILLINGDON (ON STREET PARKING PLACES)(ICKENHAM)
 (RESIDENTS) ZONES IC & IC2 ORDER 2015
 THE HILLINGDON (WAITING AND LOADING RESTRICTION)
 (CONSOLIDATION) (AMENDMENT) ORDER 2015

PROPOSED EXTENSION TO THE ICKENHAM PARKING MANAGEMENT SCHEME

Hillingdon Council gives notice that it intends to make these Orders, which will:

- 1. Establish permit parking places** (operational between 9.00am and 5.00pm Monday to Friday) in which a vehicle may be left during the permitted hours if it displays a valid IC2 permit in roads listed in Schedule 1 to this notice.
- 2. Establish permit parking places** (operational between 9.00am and 5.00pm Monday to Friday) in which a vehicle may be left during the permitted hours if it displays a valid IC permit in roads listed in Schedule 2 to this notice.
- 3. Establish shared use permit holder or short stay pay & display parking places** outside Nos. 90 to 94 Glebe Avenue and adjacent on Clovelly Avenue with charges as shown below.
- 4. Impose waiting restrictions** in roads listed in Schedules 1 & 2 to this notice operational between 9.00am and 5.00pm Monday to Friday with sections of 'at any time' waiting restrictions to prevent obstructive parking.
- 5. Impose 'Monday to Friday 9.00am to 5.00pm' waiting restrictions in the service road behind Nos. 2 to 22 Clovelly Close and Nos. 78 to 94 Glebe Avenue.**
- 6. Convert the existing Zone IC permit holder parking places in Crosier Road, Ickenham to Zone IC2 permit holder parking places.**
- 7. Impose 'Monday to Saturday 10.00am to Midday' waiting restrictions** on the northwest side of Long Lane in the main carriageway outside Nos. 48 to 56 Long Lane.
- 8. Impose 'Monday to Saturday 2.00pm to 4.00pm' waiting restrictions** on the southeast side of Long Lane in the main carriageway outside Nos. 27 to 47 Long Lane.
- 9. Impose 'at any time' waiting restrictions** in sections of the roads listed in Schedule 3 to this notice.
- 10. Extend existing 'Monday to Saturday 8.00am to 6.30pm' waiting restrictions** outside Nos. 78 to 84 Glebe Avenue up to the start of the layby outside Nos. 90 to 94 Glebe Avenue.

RESIDENTS PERMITS - £0 - 1st vehicle, all subsequent - £40 per annum

VISITORS VOUCHERS First book of 10 per household per annum- free. £5 - per book of 10 thereafter.

CHARGES FOR SHARED USE PARKING PLACES NEAR NOS. 90 TO 94 GLEBE AVENUE

Parking Period	Standard Charge	Hillingdon First Cardholder Tariff
30 minutes	Free (on displaying a ticket)	Free (on displaying a ticket)
60 minutes	70p	20p
90 minutes	£1.40	40p
Up to 2 hours	£2.10	60p

Copies of the proposed Orders together with full details, a plan and the Council's statement of reasons for the proposals can be seen at Ickenham Library and by appointment at, Civic Centre, Uxbridge during normal office hours until 3rd June 2015. Further information can be obtained by telephoning Residents Services on 01895 277006. If you wish to comment on, or object to the proposals please write by 3rd June 2015, stating grounds for objection and your home address to Transport & Projects, Residents Services, Civic Centre, Uxbridge, Middlesex UB8 1UW quoting reference 4W/06/7.27/KU.

Dated this the 13th day of May 2015

JEAN PALMER, Deputy Chief Executive & Corporate Director of Residents Services.

SCHEDULE 1

• BURNHAM AVENUE, ICKENHAM	• CLOVELLY AVENUE, ICKENHAM
• CLOVELLY CLOSE, ICKENHAM	
• GLEBE AVENUE, ICKENHAM	• GLEBE CLOSE, ICKENHAM
• KEMPTON CLOSE, ICKENHAM	• LAWRENCE DRIVE, ICKENHAM
• MILVERTON DRIVE, ICKENHAM	• ST GILES AVENUE, ICKENHAM

SCHEDULE 2


• COPTHALL ROAD EAST, ICKENHAM (BETWEEN THE JUNCTIONS OF SWAKELEYS ROAD AND BUSHEY ROAD)
• MILTON ROAD, ICKENHAM (BETWEEN THE JUNCTIONS OF THE AVENUE AND IVY HOUSE ROAD)

SCHEDULE 3

• AUSTINS LANE, ICKENHAM (AT THE JUNCTIONS WITH ST GILES AVENUE & GLEBE AVENUE)
• SUSSEX ROAD, ICKENHAM (AT THE JUNCTIONS WITH BURNHAM AVENUE & MILVERTON DRIVE)
• SWAKELEYS ROAD, ICKENHAM (OUTSIDE NOS. 103-113 ODD)

STATEMENT OF REASONS

The proposals to include additional roads in to the scheme reflect the responses received to an informal consultation on a further extension of the Parking Management Scheme in the Ickenham area, which will help restore the balance of parking in favour of residents and their visitors.

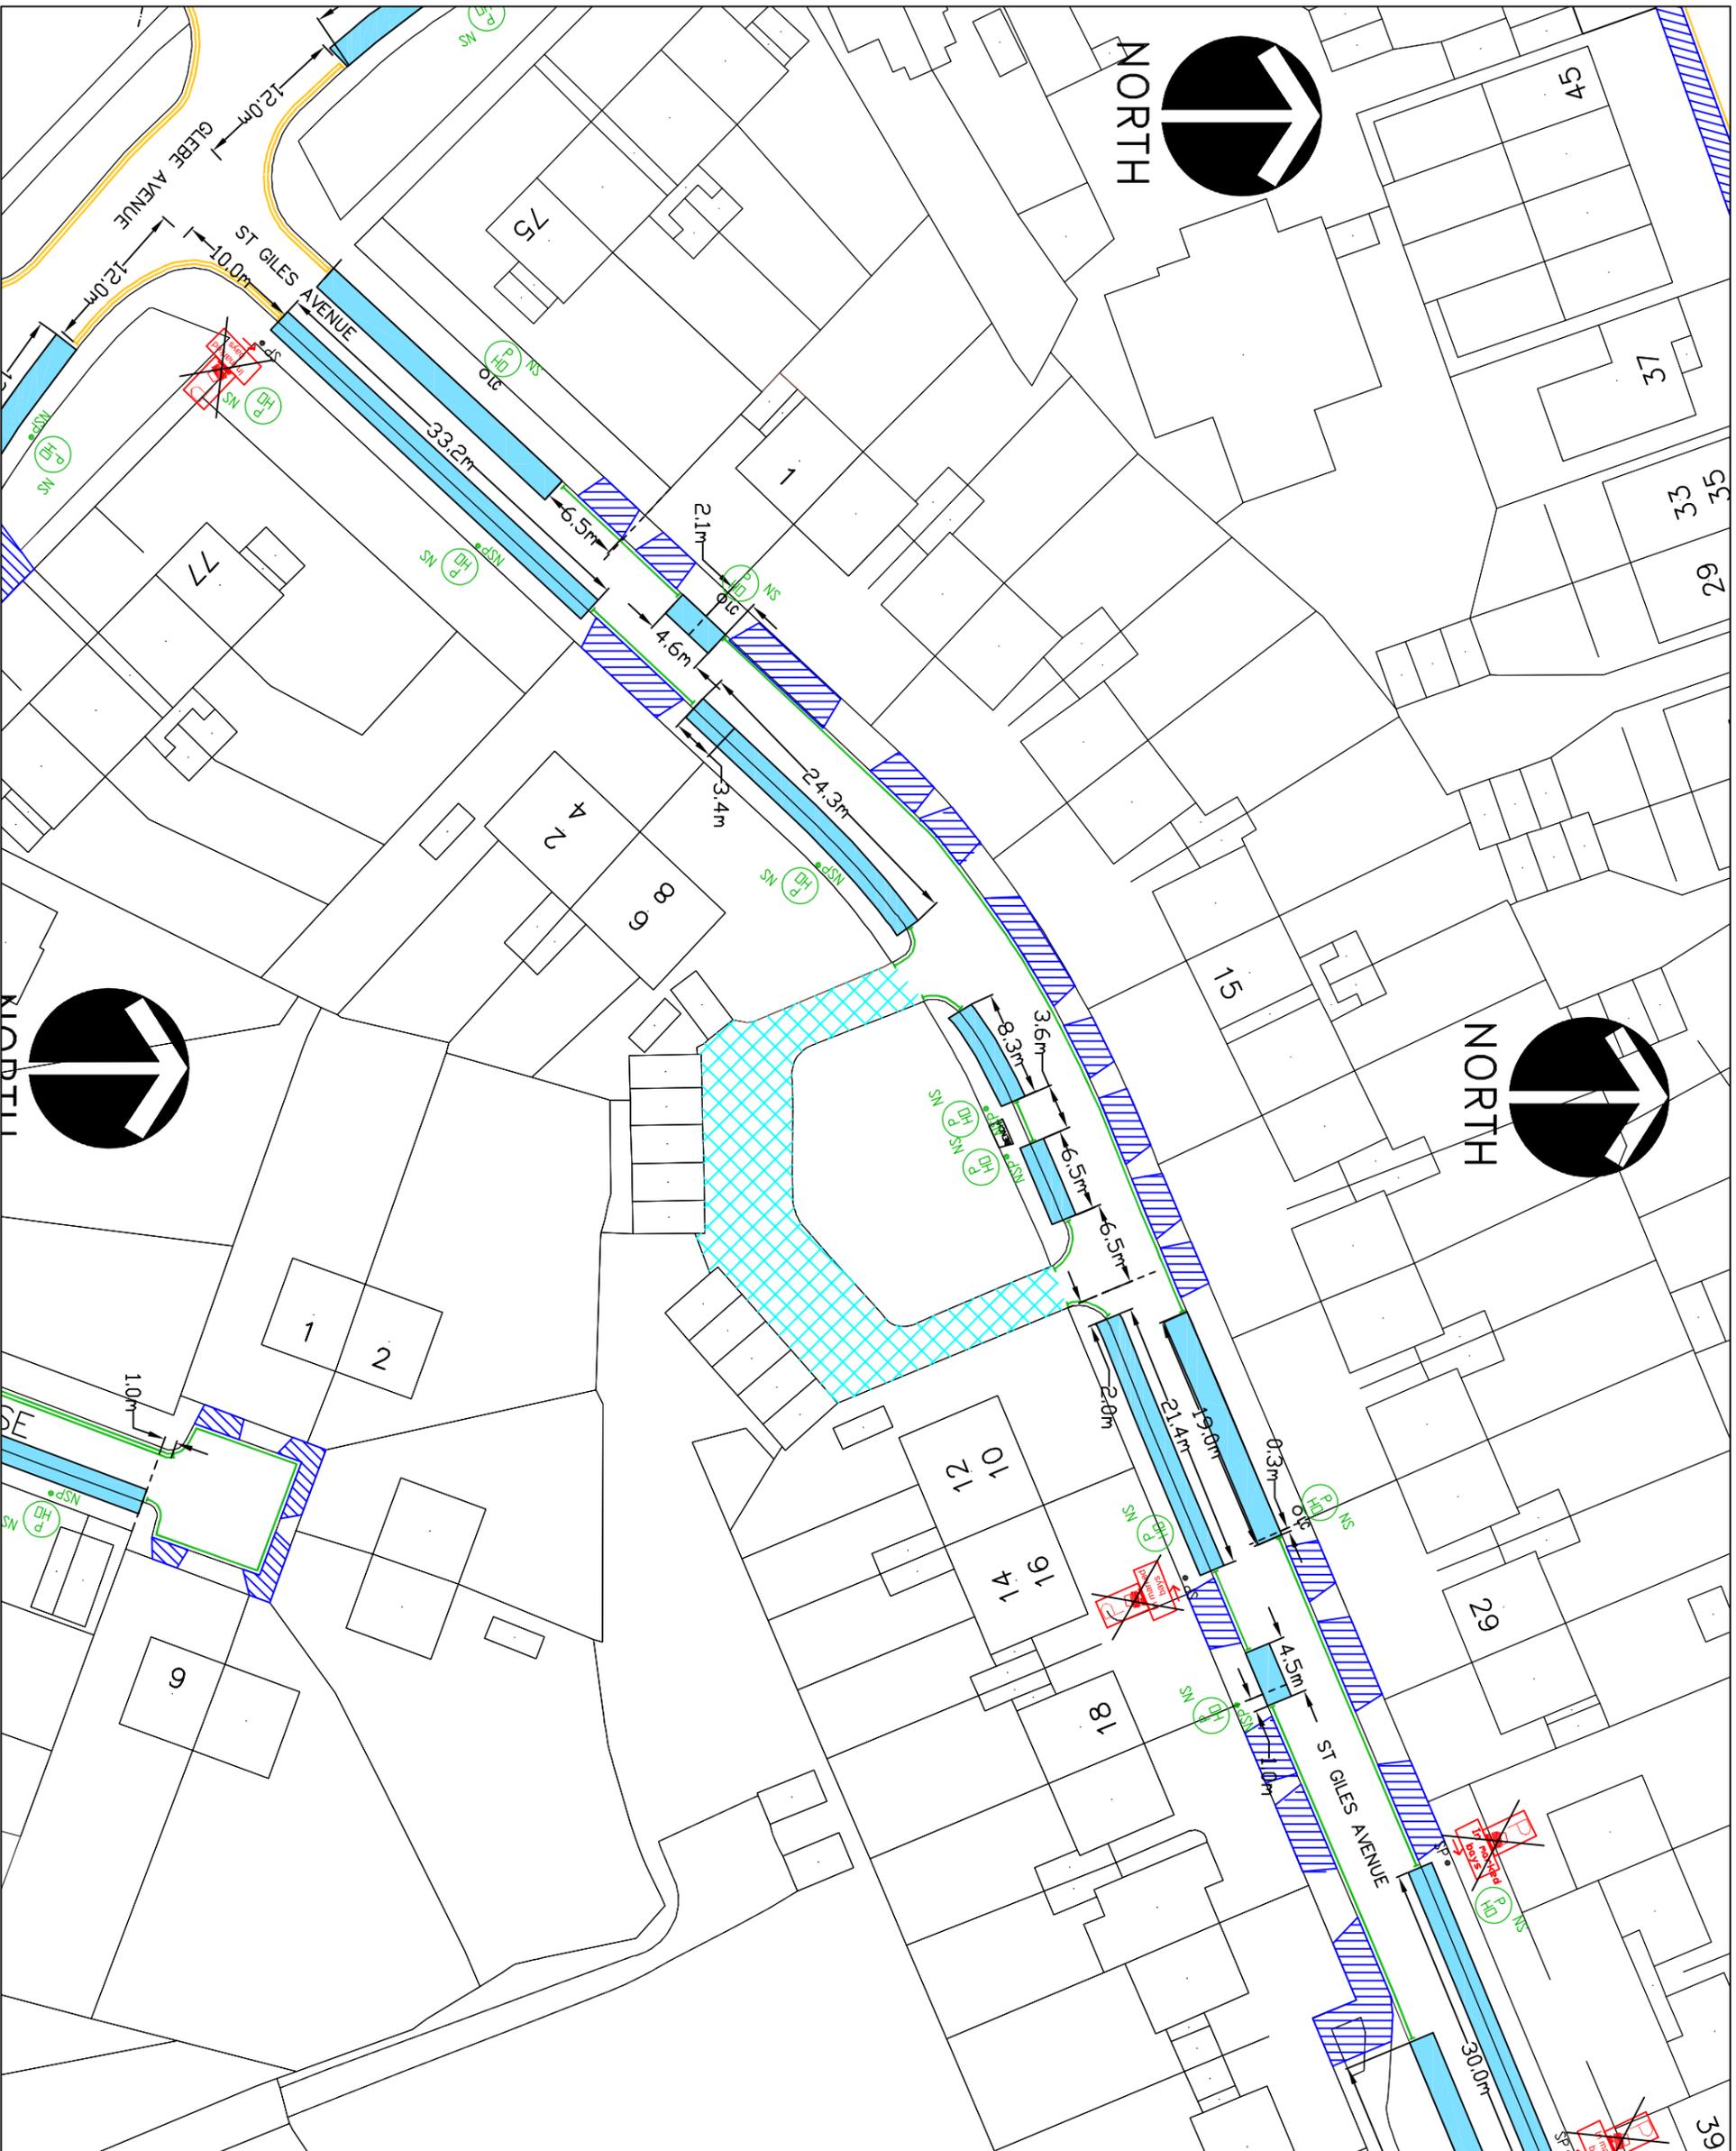

KEY

- EXISTING YELLOW LINE
- BURN OFF ROAD MARKING
- PROPOSED SINGLE YELLOW LINE MON TO FRI 9AM TO 5PM
- PROPOSED DOUBLE YELLOW LINE
- PERMIT HOLDER ONLY BAY MON TO FRI 9AM TO 5PM
- CROSSOVER
- SIGNPOST
- NEW SIGNPOST
- NEW SIGN
- NS
- PH
- OLC
- ZEN
- ZEX
- RSP
- REMOVE SIGNPOST
- REMOVE SIGN

This map is based upon Ordnance Survey material with the permission of Ordnance Survey on behalf of the Controller of Her Majesty's Stationary Office. Crown copyright. Unauthorised reproduction infringes Crown copyright and may lead to prosecution or civil proceedings.
 London Borough of Hillingdon 100019283 ©2015





TRANSPORT & PROJECTS
 RESIDENTS SERVICES DIRECTORATE
 civic centre, 4th FLOOR, HIGH STREET, UXTON, UXX 9JW
 Tel: No. 01895 277000/01895 288970

Project
 Proposed extension to the Ickenham Parking Management Scheme Zone IC2

Description
St Giles Avenue
Sht 1 of 2

Scale: 1:500(A3)
 Designed: KU
 Drawn: KU
 Date: 07/04/15

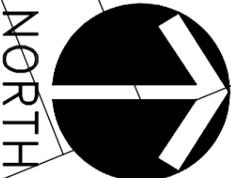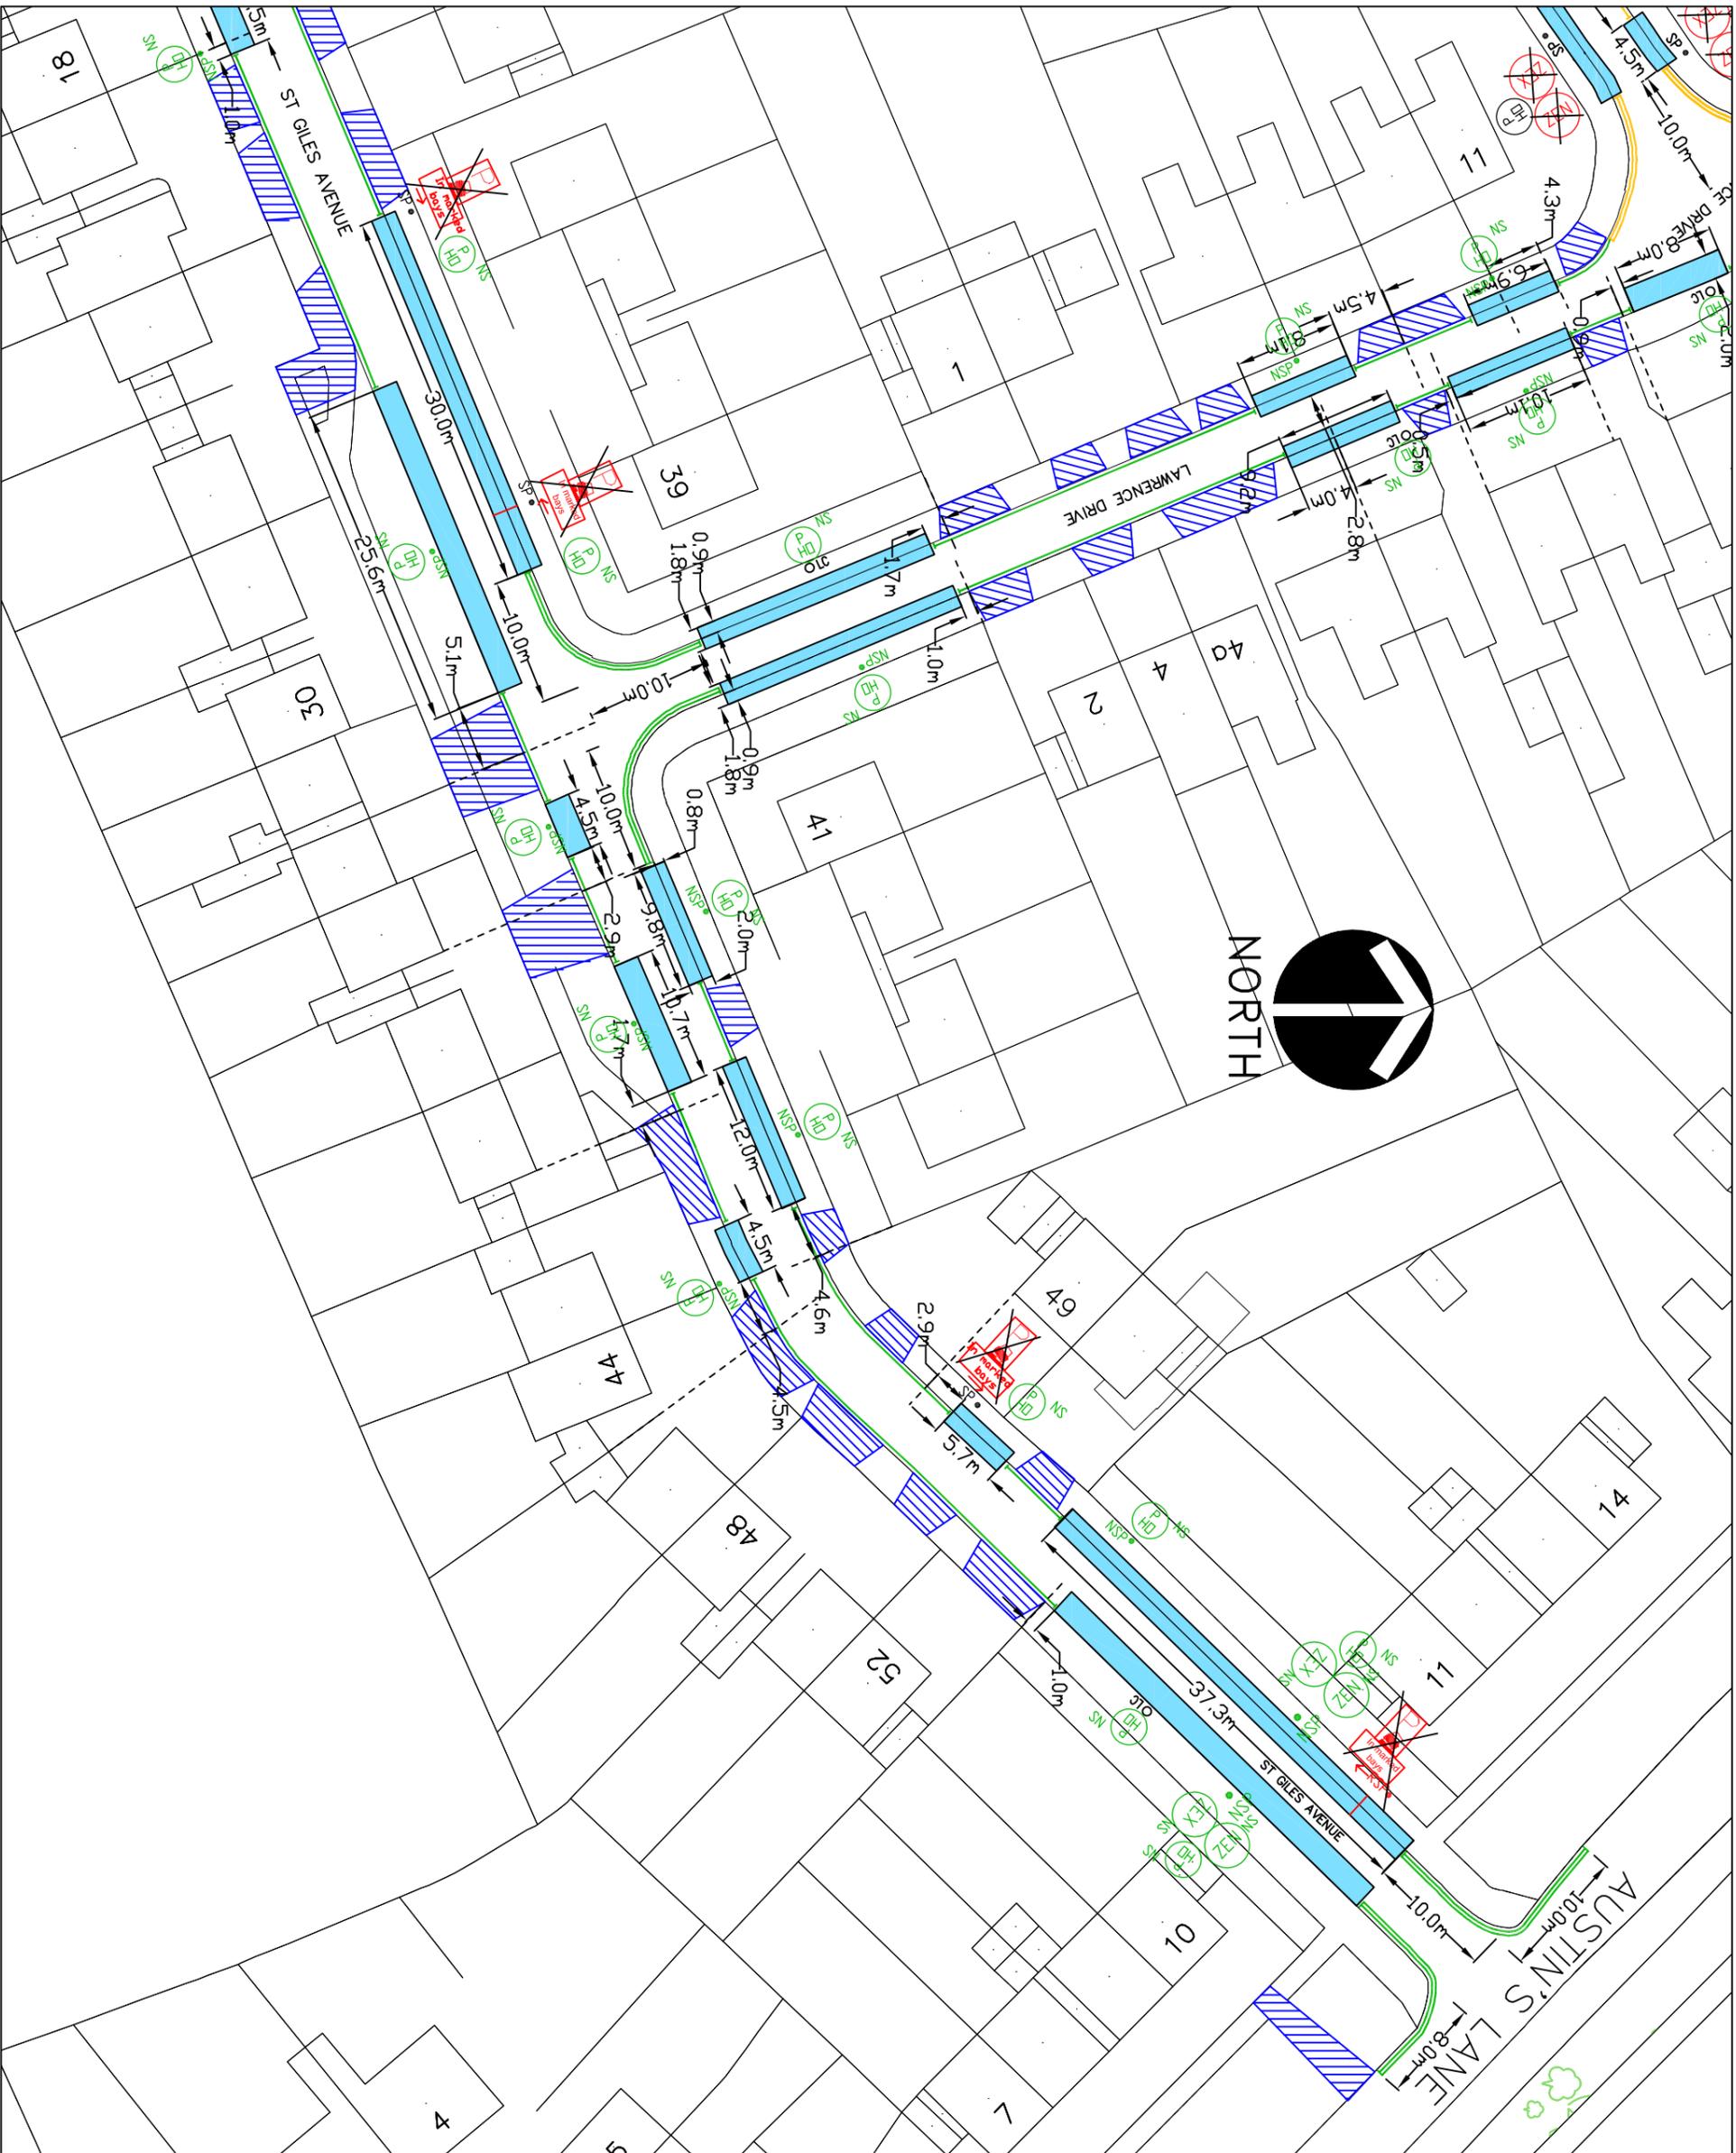

KEY

- EXISTING YELLOW LINE
- BURN OFF ROAD MARKING
- PROPOSED SINGLE YELLOW LINE
MON TO FRI 9AM TO 5PM
- PROPOSED DOUBLE YELLOW LINE
- PERMIT HOLDER ONLY BAY
MON TO FRI 9AM TO 5PM
- CROSSOVER
- SIGNPOST
- NEW SIGNPOST
- NEW SIGN
- LAMP COLUMN
- PERMIT HOLDER ONLY SIGN
- ZONE ENTRY SIGN
- ZONE EXIT SIGN
- REMOVE SIGNPOST
- REMOVE SIGN

This map is based upon Ordnance Survey material with the permission of Ordnance Survey on behalf of the Controller of Her Majesty's Stationery Office. Crown copyright. Unauthorised reproduction infringes Crown copyright and may lead to prosecution or civil proceedings.

London Borough of Hillingdon 100019283 ©2015




HILLINGDON
LONDON

TRANSPORT & PROJECTS
RESIDENTS SERVICES DIRECTORATE
Civic Centre, 4th Floor, High Street, Uxbridge, Ux8 1UW
Tel: No. 01895 277000/01895 255970

Project
Proposed extension to the
Ickenham Parking Management
Scheme Zone IC2

Description
St Giles Avenue
Sht 2 of 2

Scale: 1:500(A3)
Designed: KU
Drawn: KU
Date: 07/04/15

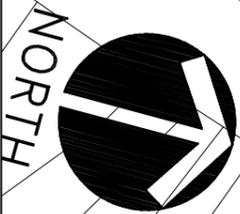

KEY

- EXISTING YELLOW LINE
- BURN OFF ROAD MARKING
- PROPOSED SINGLE YELLOW LINE MON TO FRI 9AM TO 5PM
- PROPOSED DOUBLE YELLOW LINE
- PERMIT HOLDER ONLY BAY MON TO FRI 9AM TO 5PM
- CROSSOVER
- SIGNPOST
- NEW SIGNPOST
- NEW SIGN
- LAMP COLUMN
- PERMIT HOLDER ONLY SIGN
- ZONE ENTRY SIGN
- ZONE EXIT SIGN
- REMOVE SIGNPOST
- REMOVE SIGN

This map is based upon Ordnance Survey material with the permission of Ordnance Survey on behalf of the Controller of Her Majesty's Stationary Office. Crown copyright. Unauthorised reproduction infringes Crown copyright and may lead to prosecution or civil proceedings.

London Borough of Hillingdon 100019283 ©2015




TRANSPORT & PROJECTS
 RESIDENTS SERVICES DIRECTORATE
 civic centre, 4th FLOOR, HIGH STREET, UXTON, UXX 9JW
 Tel: No. 01895 277009/01895 288970

Project
 Proposed extension to the Ickenham Parking Management Scheme Zone IC2

Milverton Drive
 Sht 1 of 2

Scale: 1:500(A3) Designed: KU Drawn: KU Date: 07/04/15

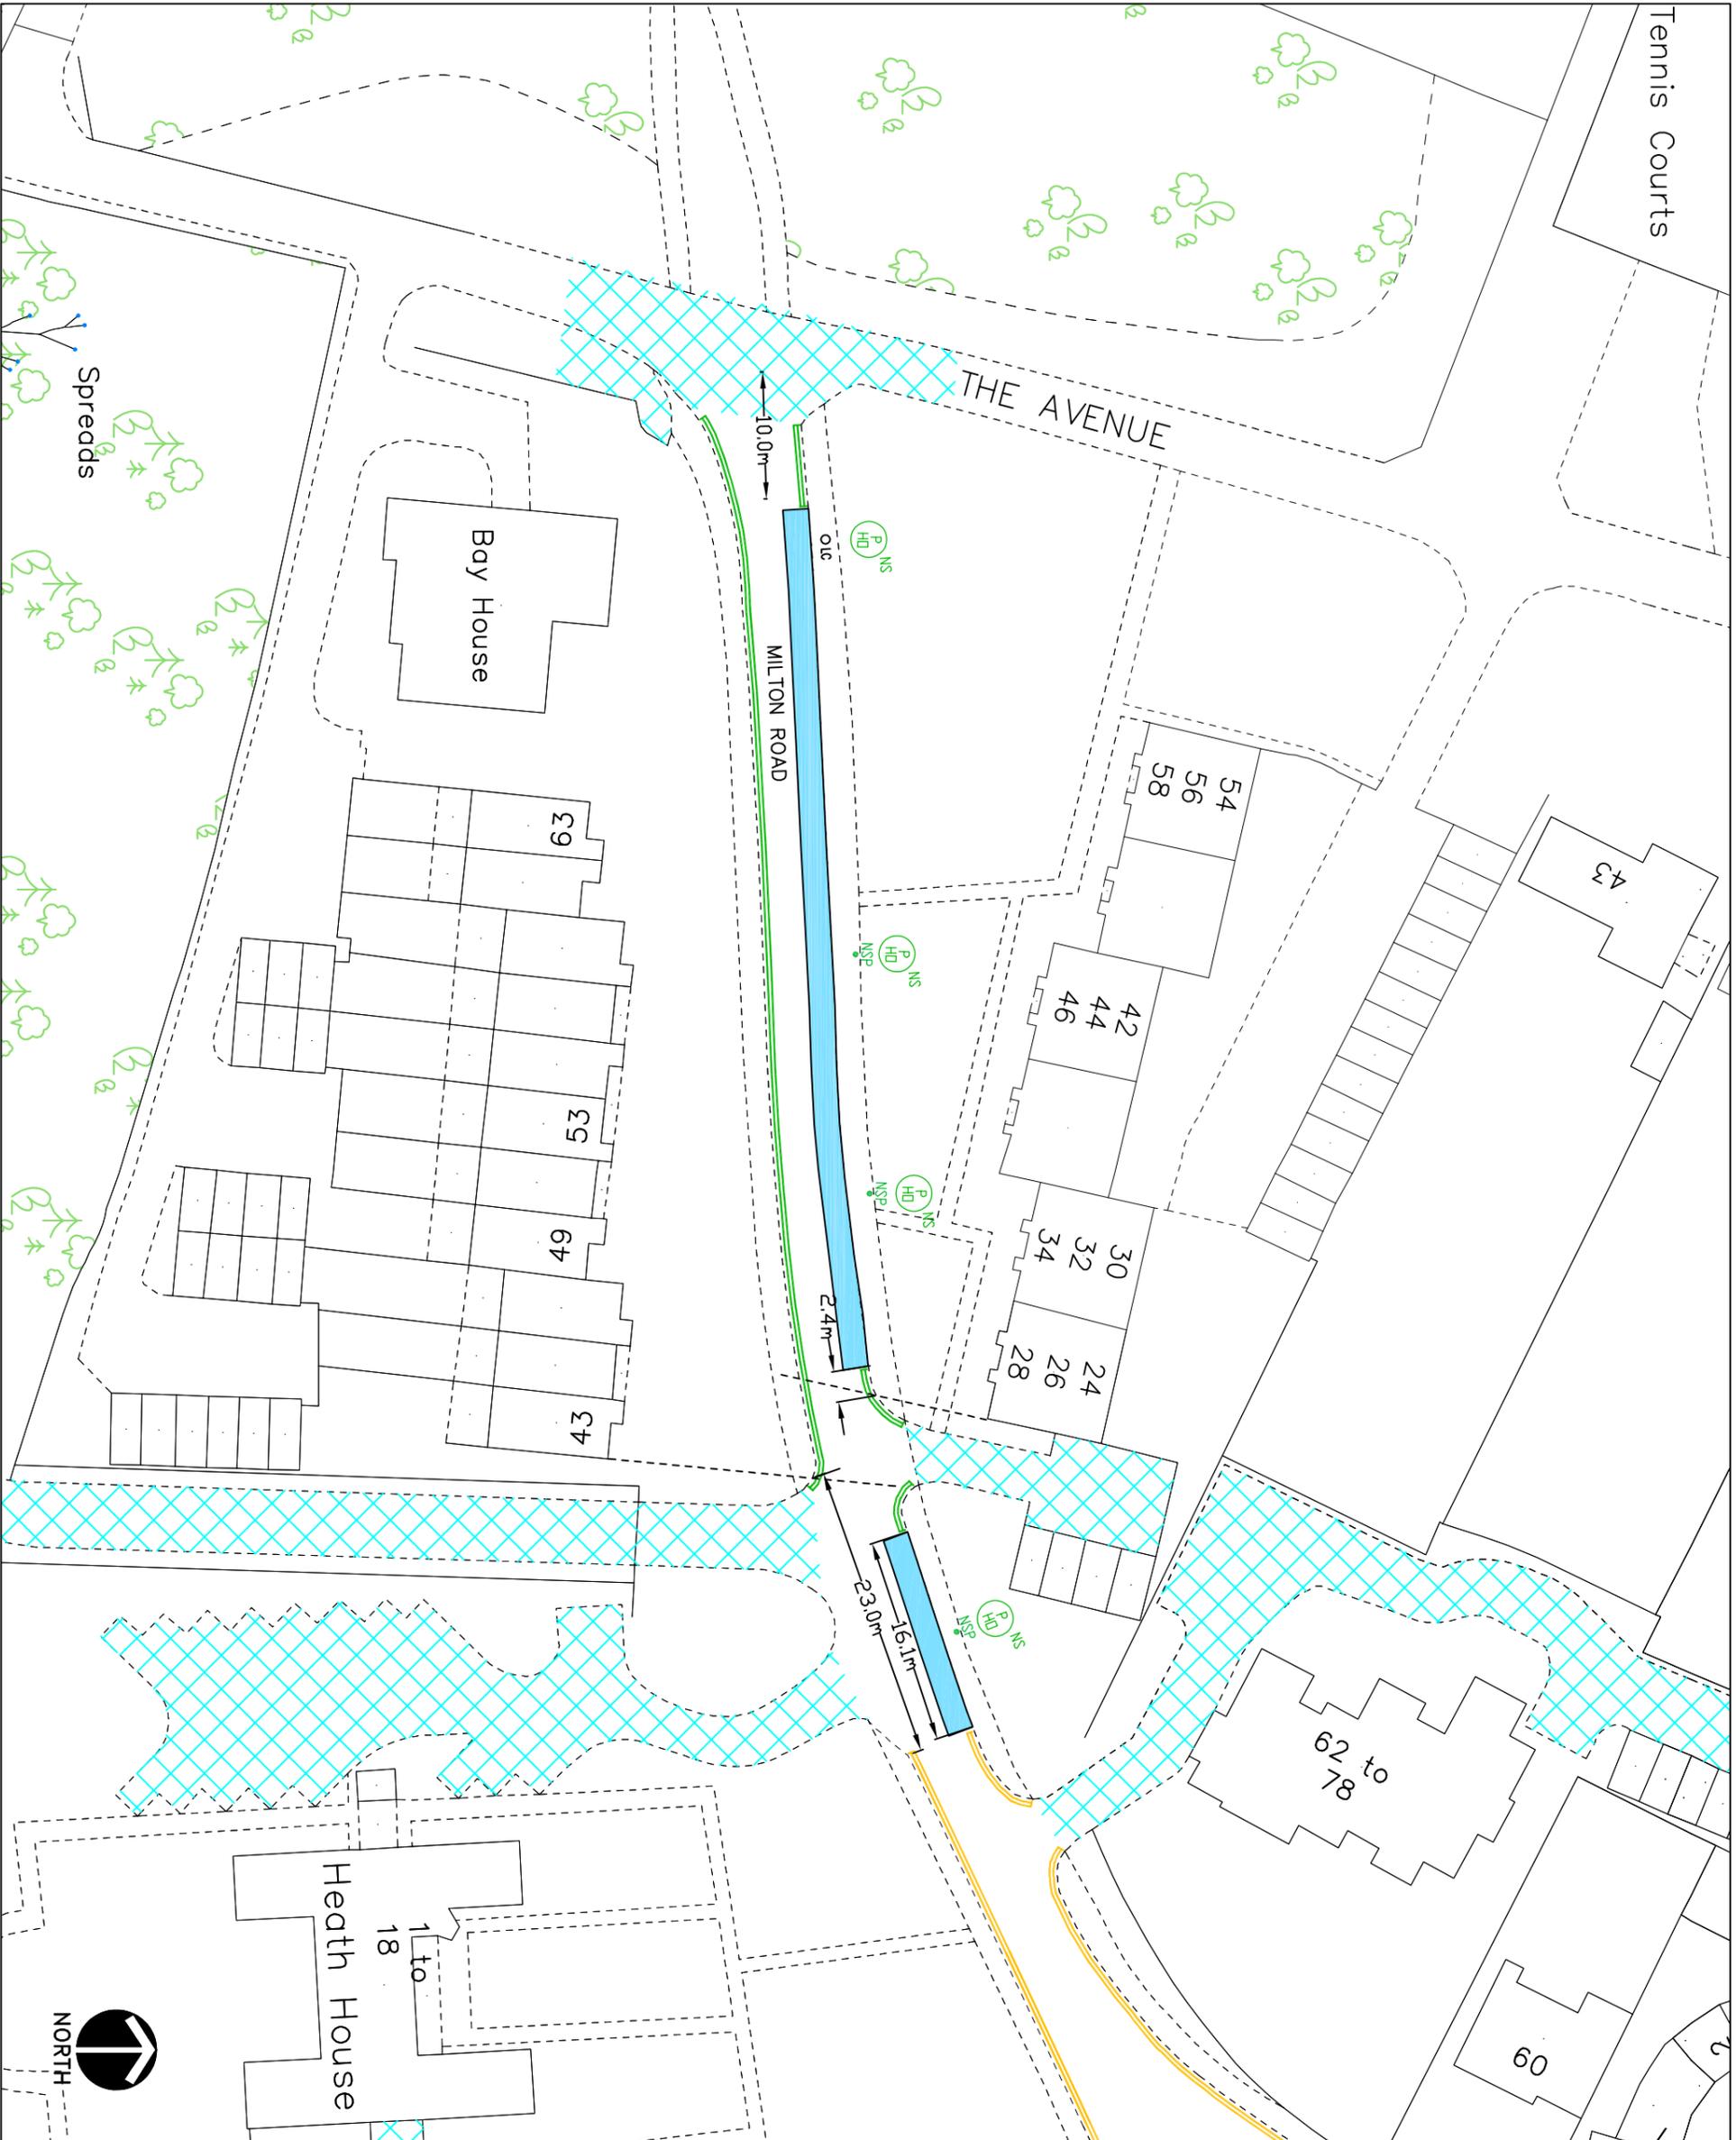

- KEY**
- EXISTING YELLOW LINE
 - BURN OFF ROAD MARKING
 - PROPOSED DOUBLE YELLOW LINE
 - PERMIT HOLDER ONLY BAY
MON TO FRI 9AM TO 5PM
PARKING BAYS ARE 2m WIDE
UNLESS NOTED
 - CROSSOVER
 - SIGNPOST
 - NEW SIGNPOST
 - NEW SIGN
 - LAMP COLUMN
 - PERMIT HOLDER ONLY SIGN

This map is based upon Ordnance Survey material with the permission of Ordnance Survey on behalf of the Controller of Her Majesty's Stationary Office © Crown copyright. Unauthorised reproduction infringes Crown copyright and may lead to prosecution or civil proceedings.
London Borough of Hillingdon 100019283 ©2015

HILLINGDON
LONDON

TRANSPORT & PROJECTS
RESIDENTS SERVICES DIRECTORATE
Civic Centre, 4th Floor, Hill Street, Uxbridge, UB8 3JW
Tel: No. 01895 277009/01895 258976

Project
Proposed extension to the Ickenham Parking Management Scheme Zone 1C


Description
Milton Road
(west of Ivy House Road)

Scale: 1:500(A3)
Designed: KU
Drawn: KU
Date: 07/04/15



Proposed Monday to Saturday 2pm to 4pm waiting restriction to allow parking in the morning for visitors and workers to the town centre

Proposed Monday to Saturday 10am to Midday waiting restriction to allow parking in the afternoon for visitors and workers to the town centre

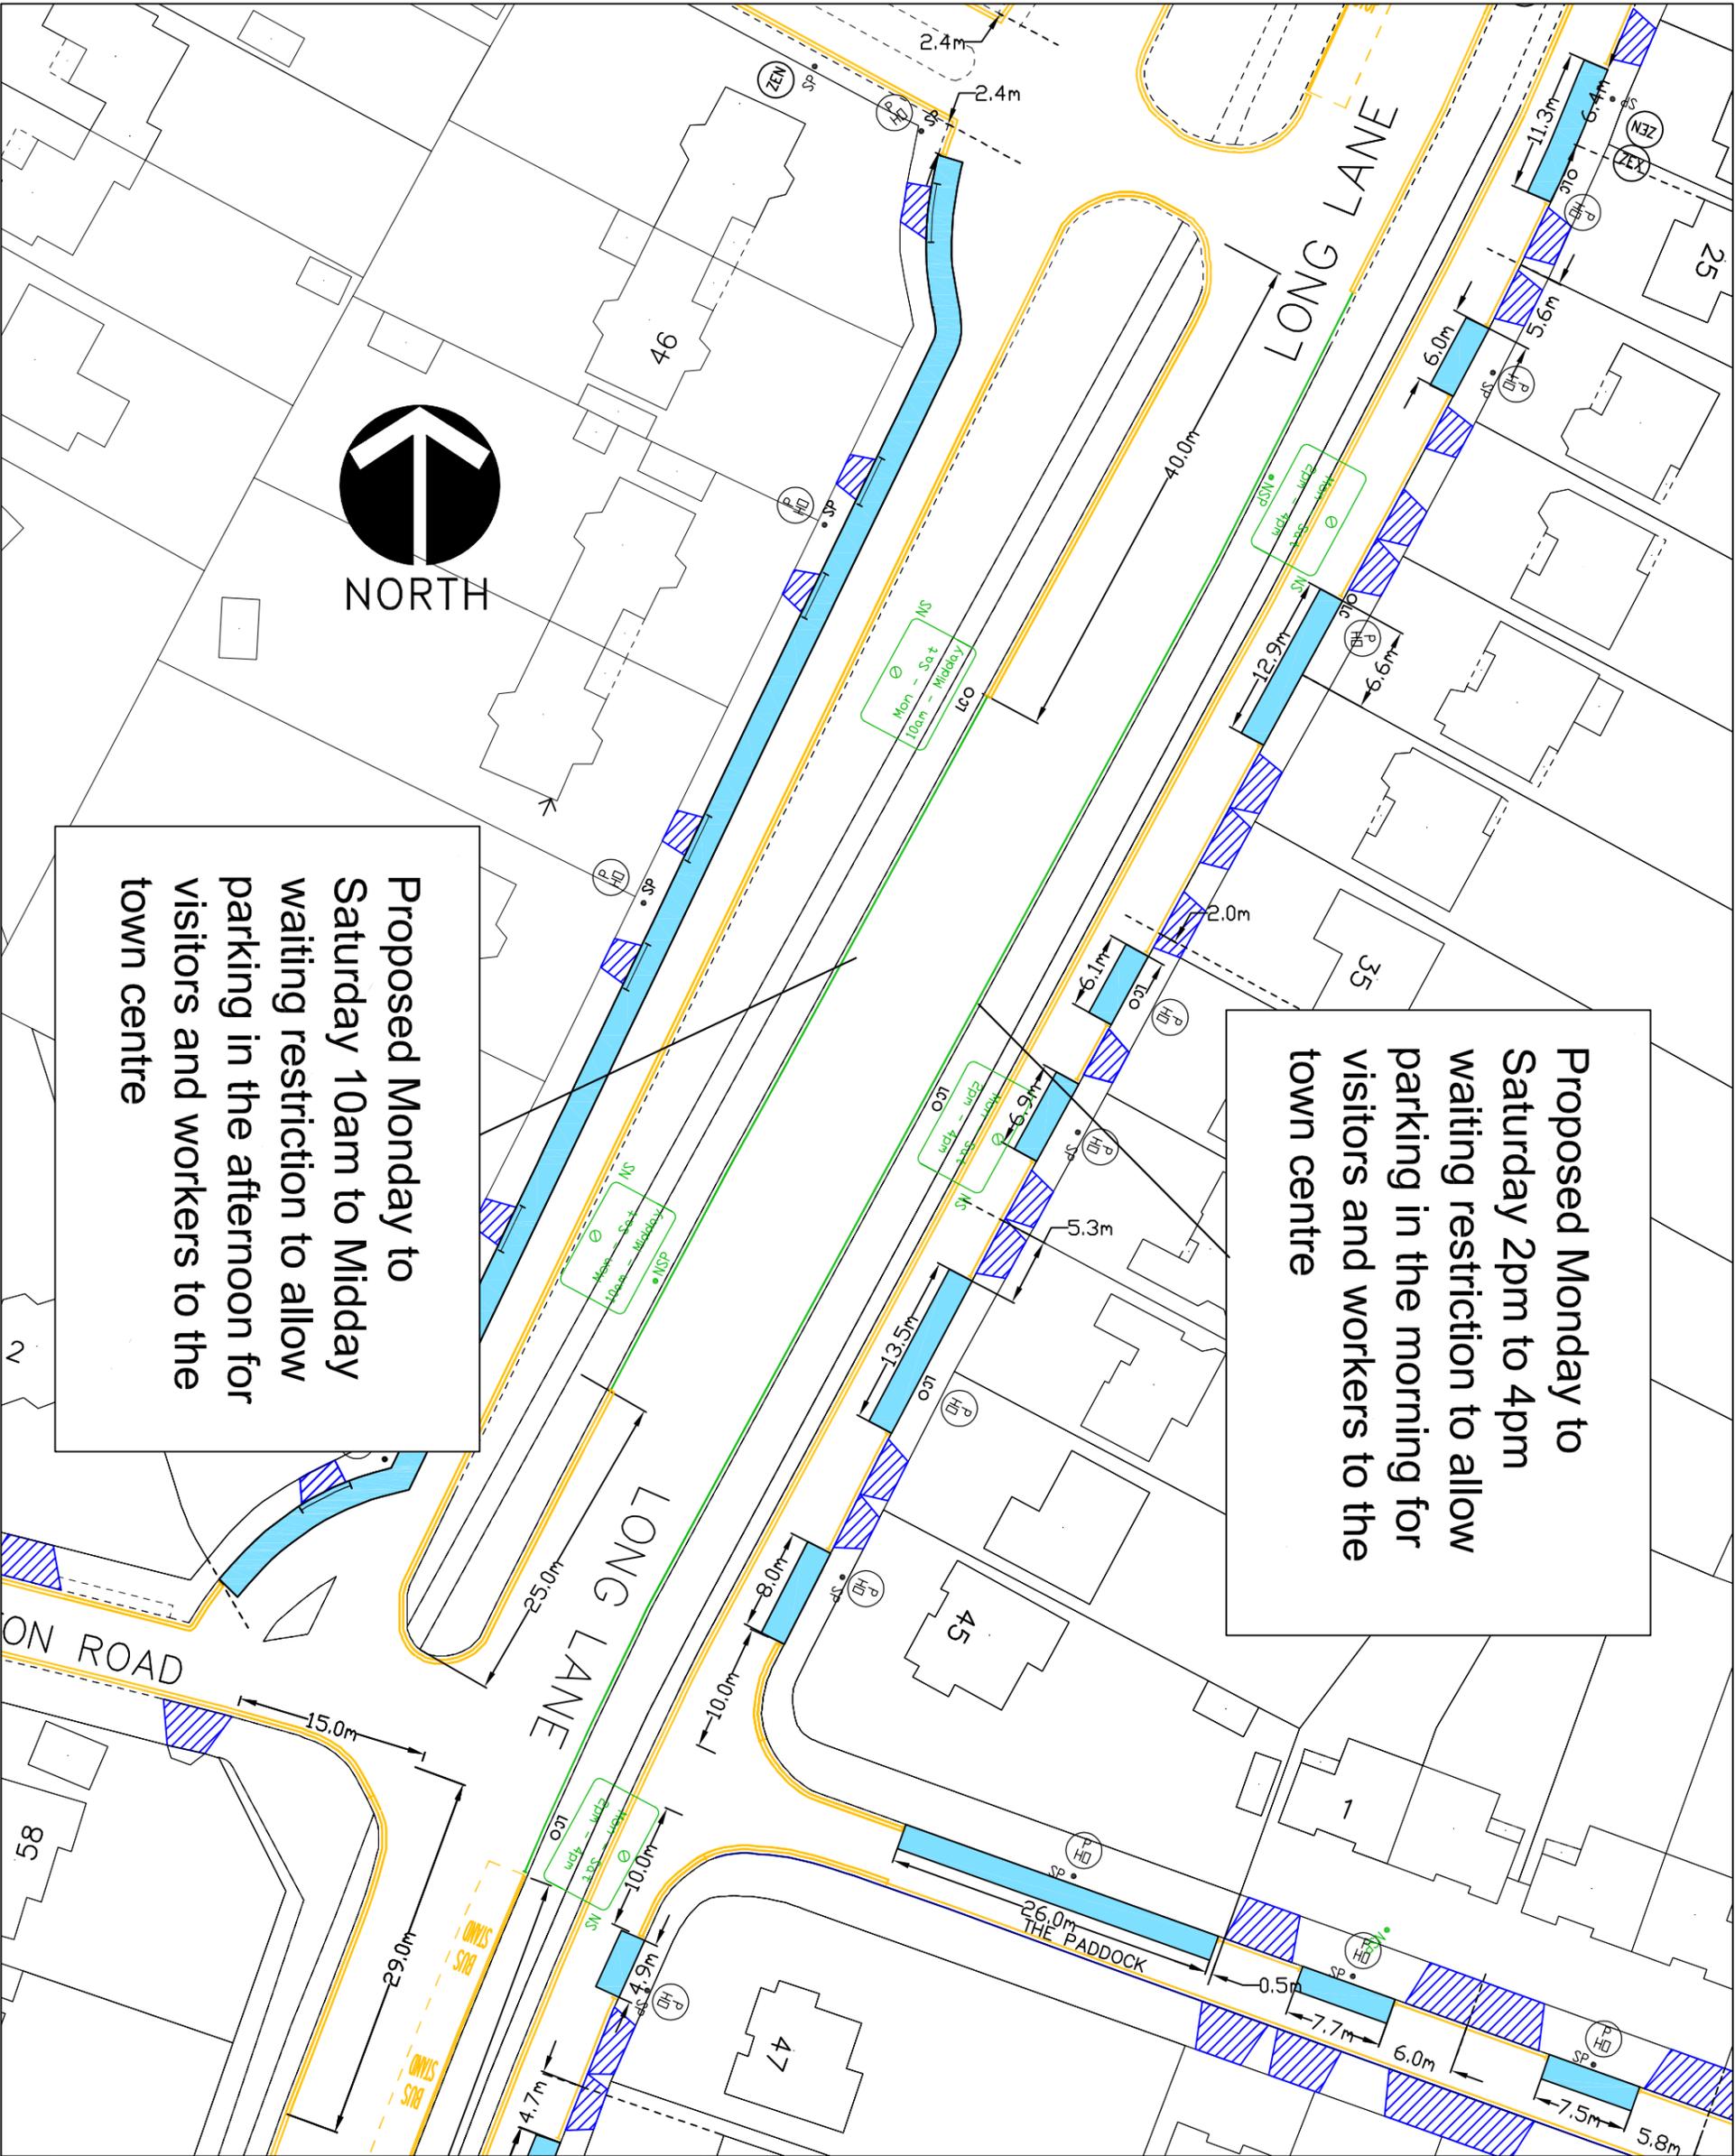

- KEY**
- EXISTING YELLOW LINE
 - PROPOSED SINGLE YELLOW LINE
 - CROSSOVER
 - PERMIT HOLDER ONLY BAY
 - SIGNPOST
 - NEW SIGNPOST
 - LAMP COLUMN
 - PERMIT HOLDER ONLY SIGN
 - ZONE ENTRY SIGN
 - ZONE EXIT SIGN

This map is based upon Ordnance Survey material with the permission of Ordnance Survey on behalf of the Controller of Her Majesty's Stationary Office. Crown copyright. Unauthorised reproduction infringes Crown copyright and may lead to prosecution or civil proceedings.
London Borough of Hillingdon 100019283 ©2014




TRANSPORT & PROJECTS
RESIDENTS SERVICES DIRECTORATE
Civic Centre, 4th Floor, Hill Street, Ickenham, Ux8 1UW
Tel: No. 01895 277009/01895 288976

Project
Long Lane
Ickenham

Description
Proposed
alternating waiting
restrictions

Scale: 1:500(A3)
Designed: KU
Drawn: KU
Date: 09/12/14

Compass Theatre & Arts Centre

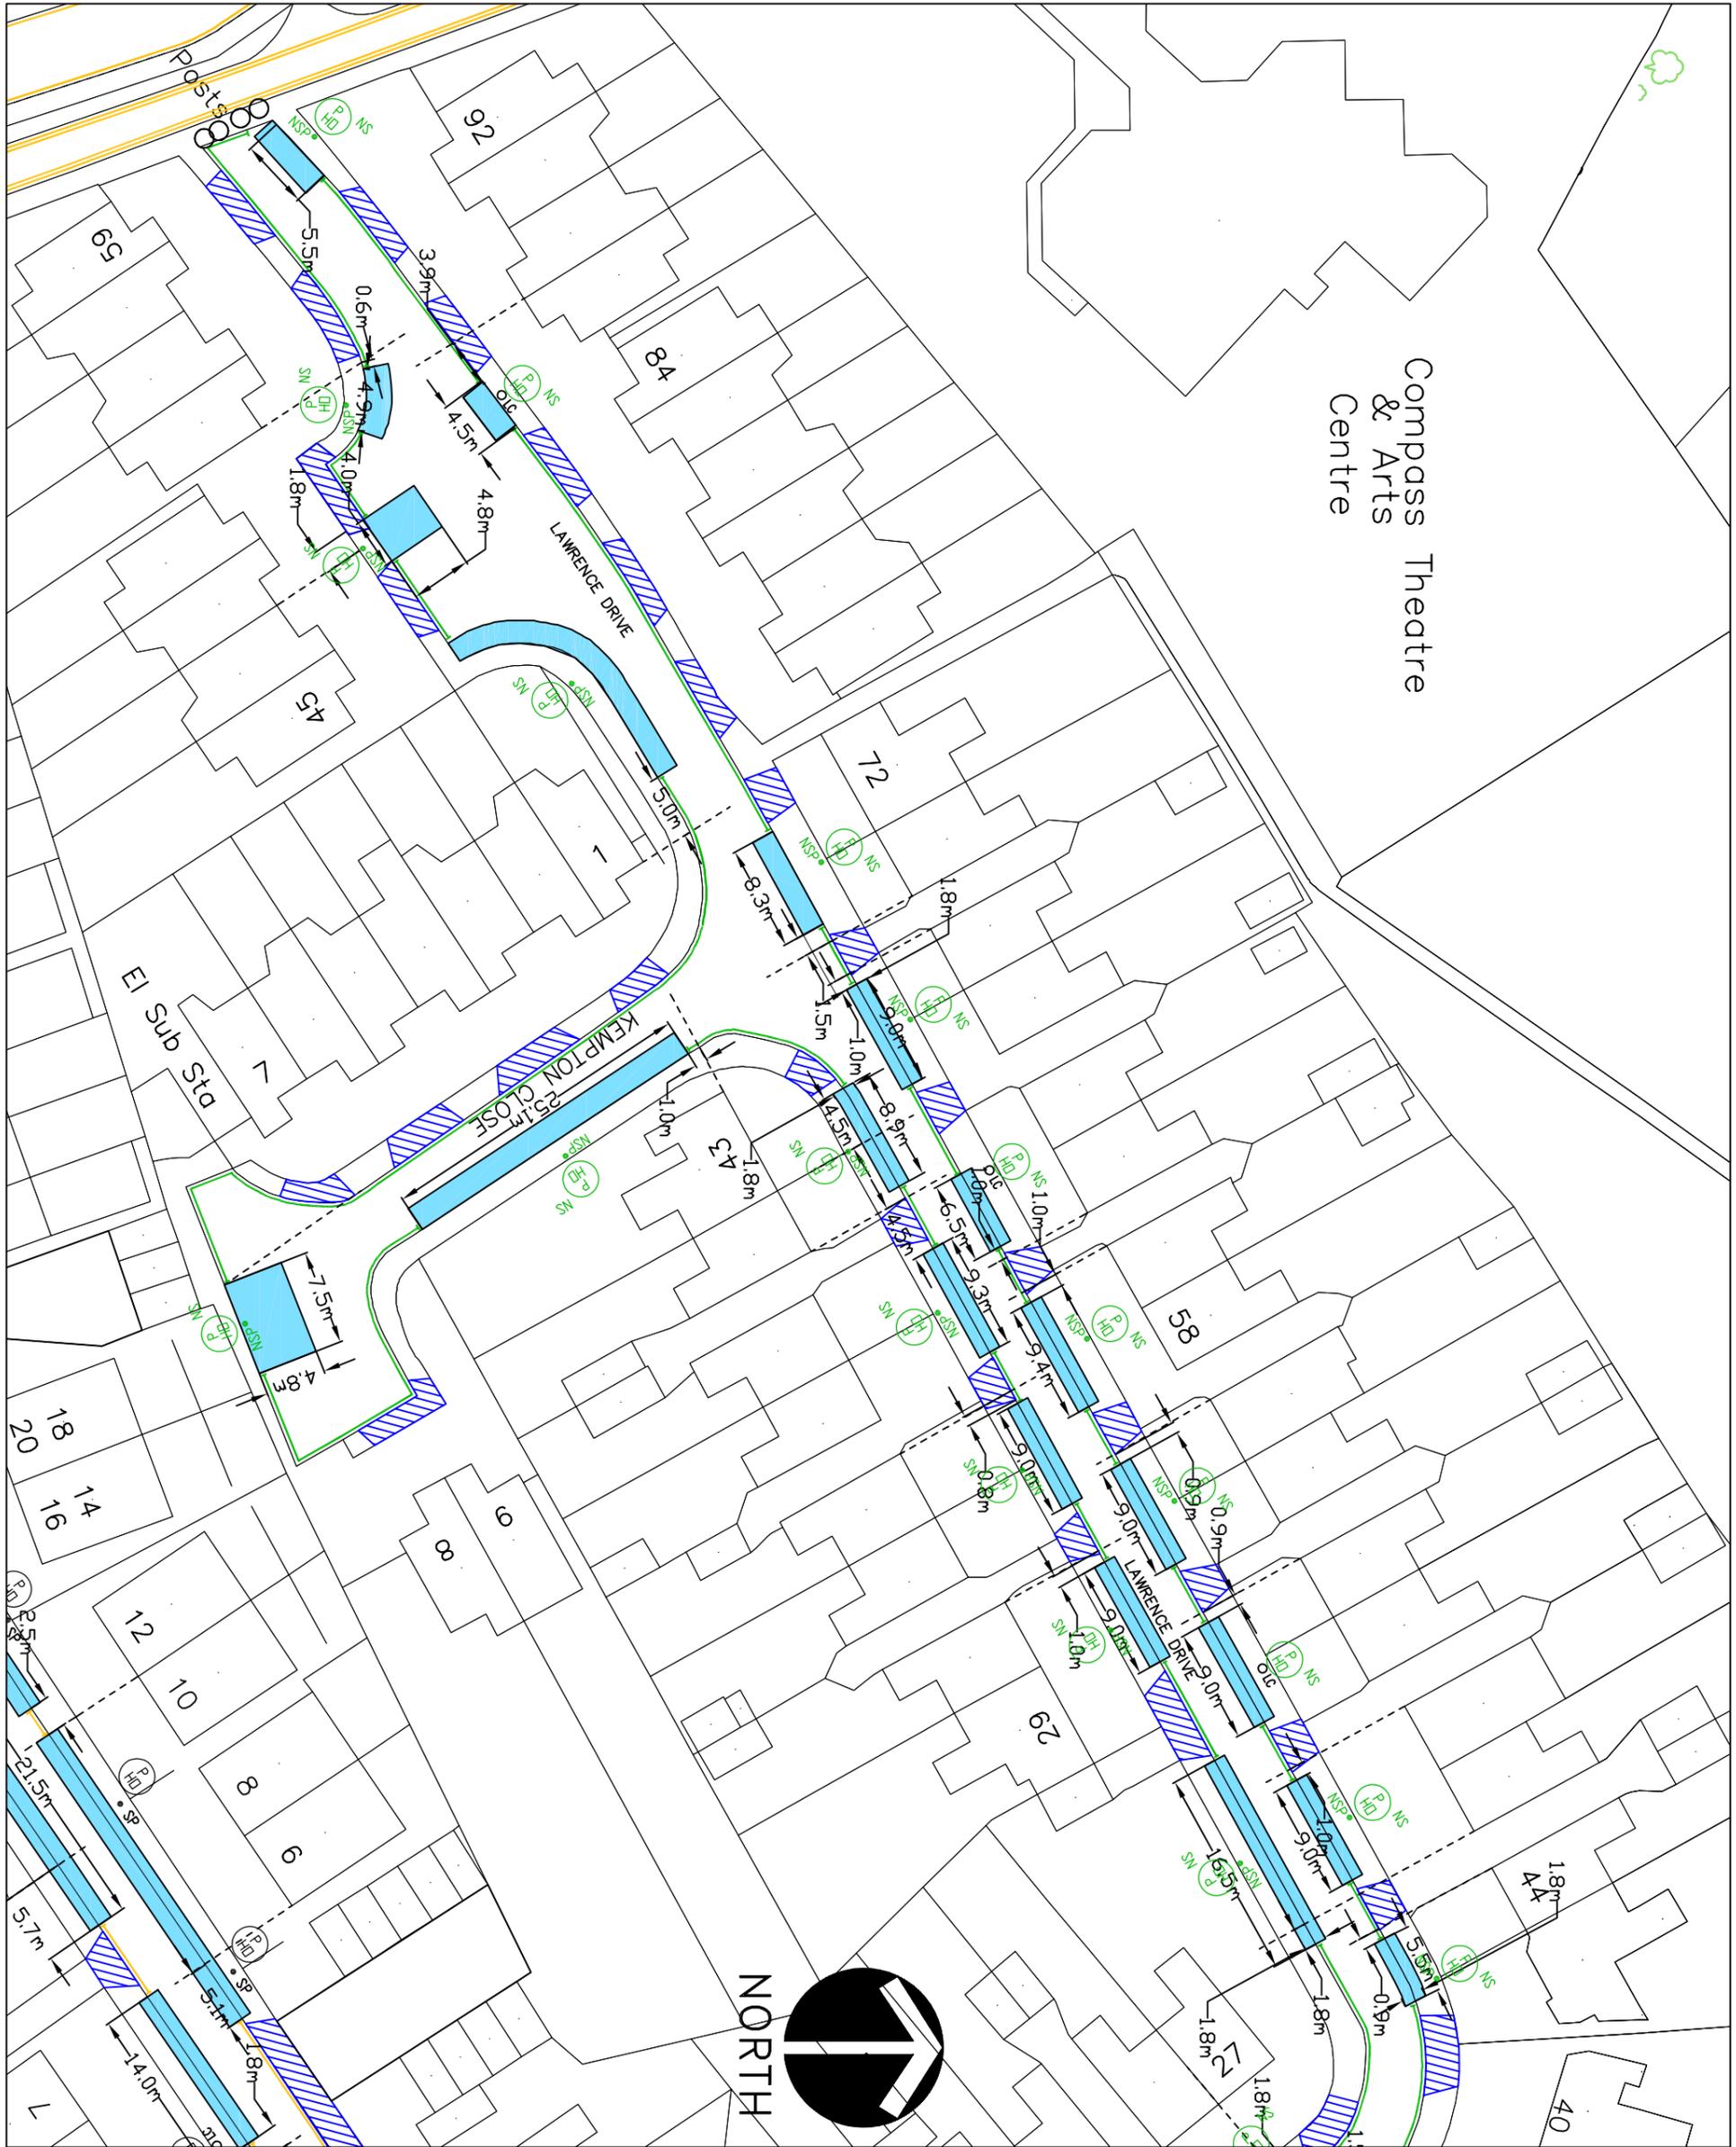

- KEY**
- EXISTING YELLOW LINE
 - BURN OFF ROAD MARKING
 - PROPOSED SINGLE YELLOW LINE MON TO FRI 9AM TO 5PM
 - PROPOSED DOUBLE YELLOW LINE
 - PERMIT HOLDER ONLY BAY MON TO FRI 9AM TO 5PM
 - CROSSOVER
 - SIGNPOST
 - NEW SIGNPOST
 - NEW SIGN
 - LAMP COLUMN
 - PERMIT HOLDER ONLY SIGN
 - ZONE ENTRY SIGN
 - ZONE EXIT SIGN

This map is based upon Ordnance Survey material with the permission of Ordnance Survey on behalf of the Controller of Her Majesty's Stationery Office. Crown copyright. Unauthorised reproduction infringes Crown copyright and may lead to prosecution or civil proceedings.
 London Borough of Hillingdon 100019283 ©2015




HILLINGDON
 LONDON
 TRANSPORT & PROJECTS
 RESIDENTS SERVICES DIRECTORATE
 Civic Centre, 4th Floor, Hill Street, Uxbridge, UB8 3PH
 Tel: No. 01895 277049/91989 288970

Project
 Proposed extension to the Ickenham Parking Management Scheme Zone IC2

Description
 Lawrence Drive & Kempton Close
 Sht 1 of 2

Scale: 1:500(A3)
 Designed: KU
 Drawn: KU
 Date: 07/04/15

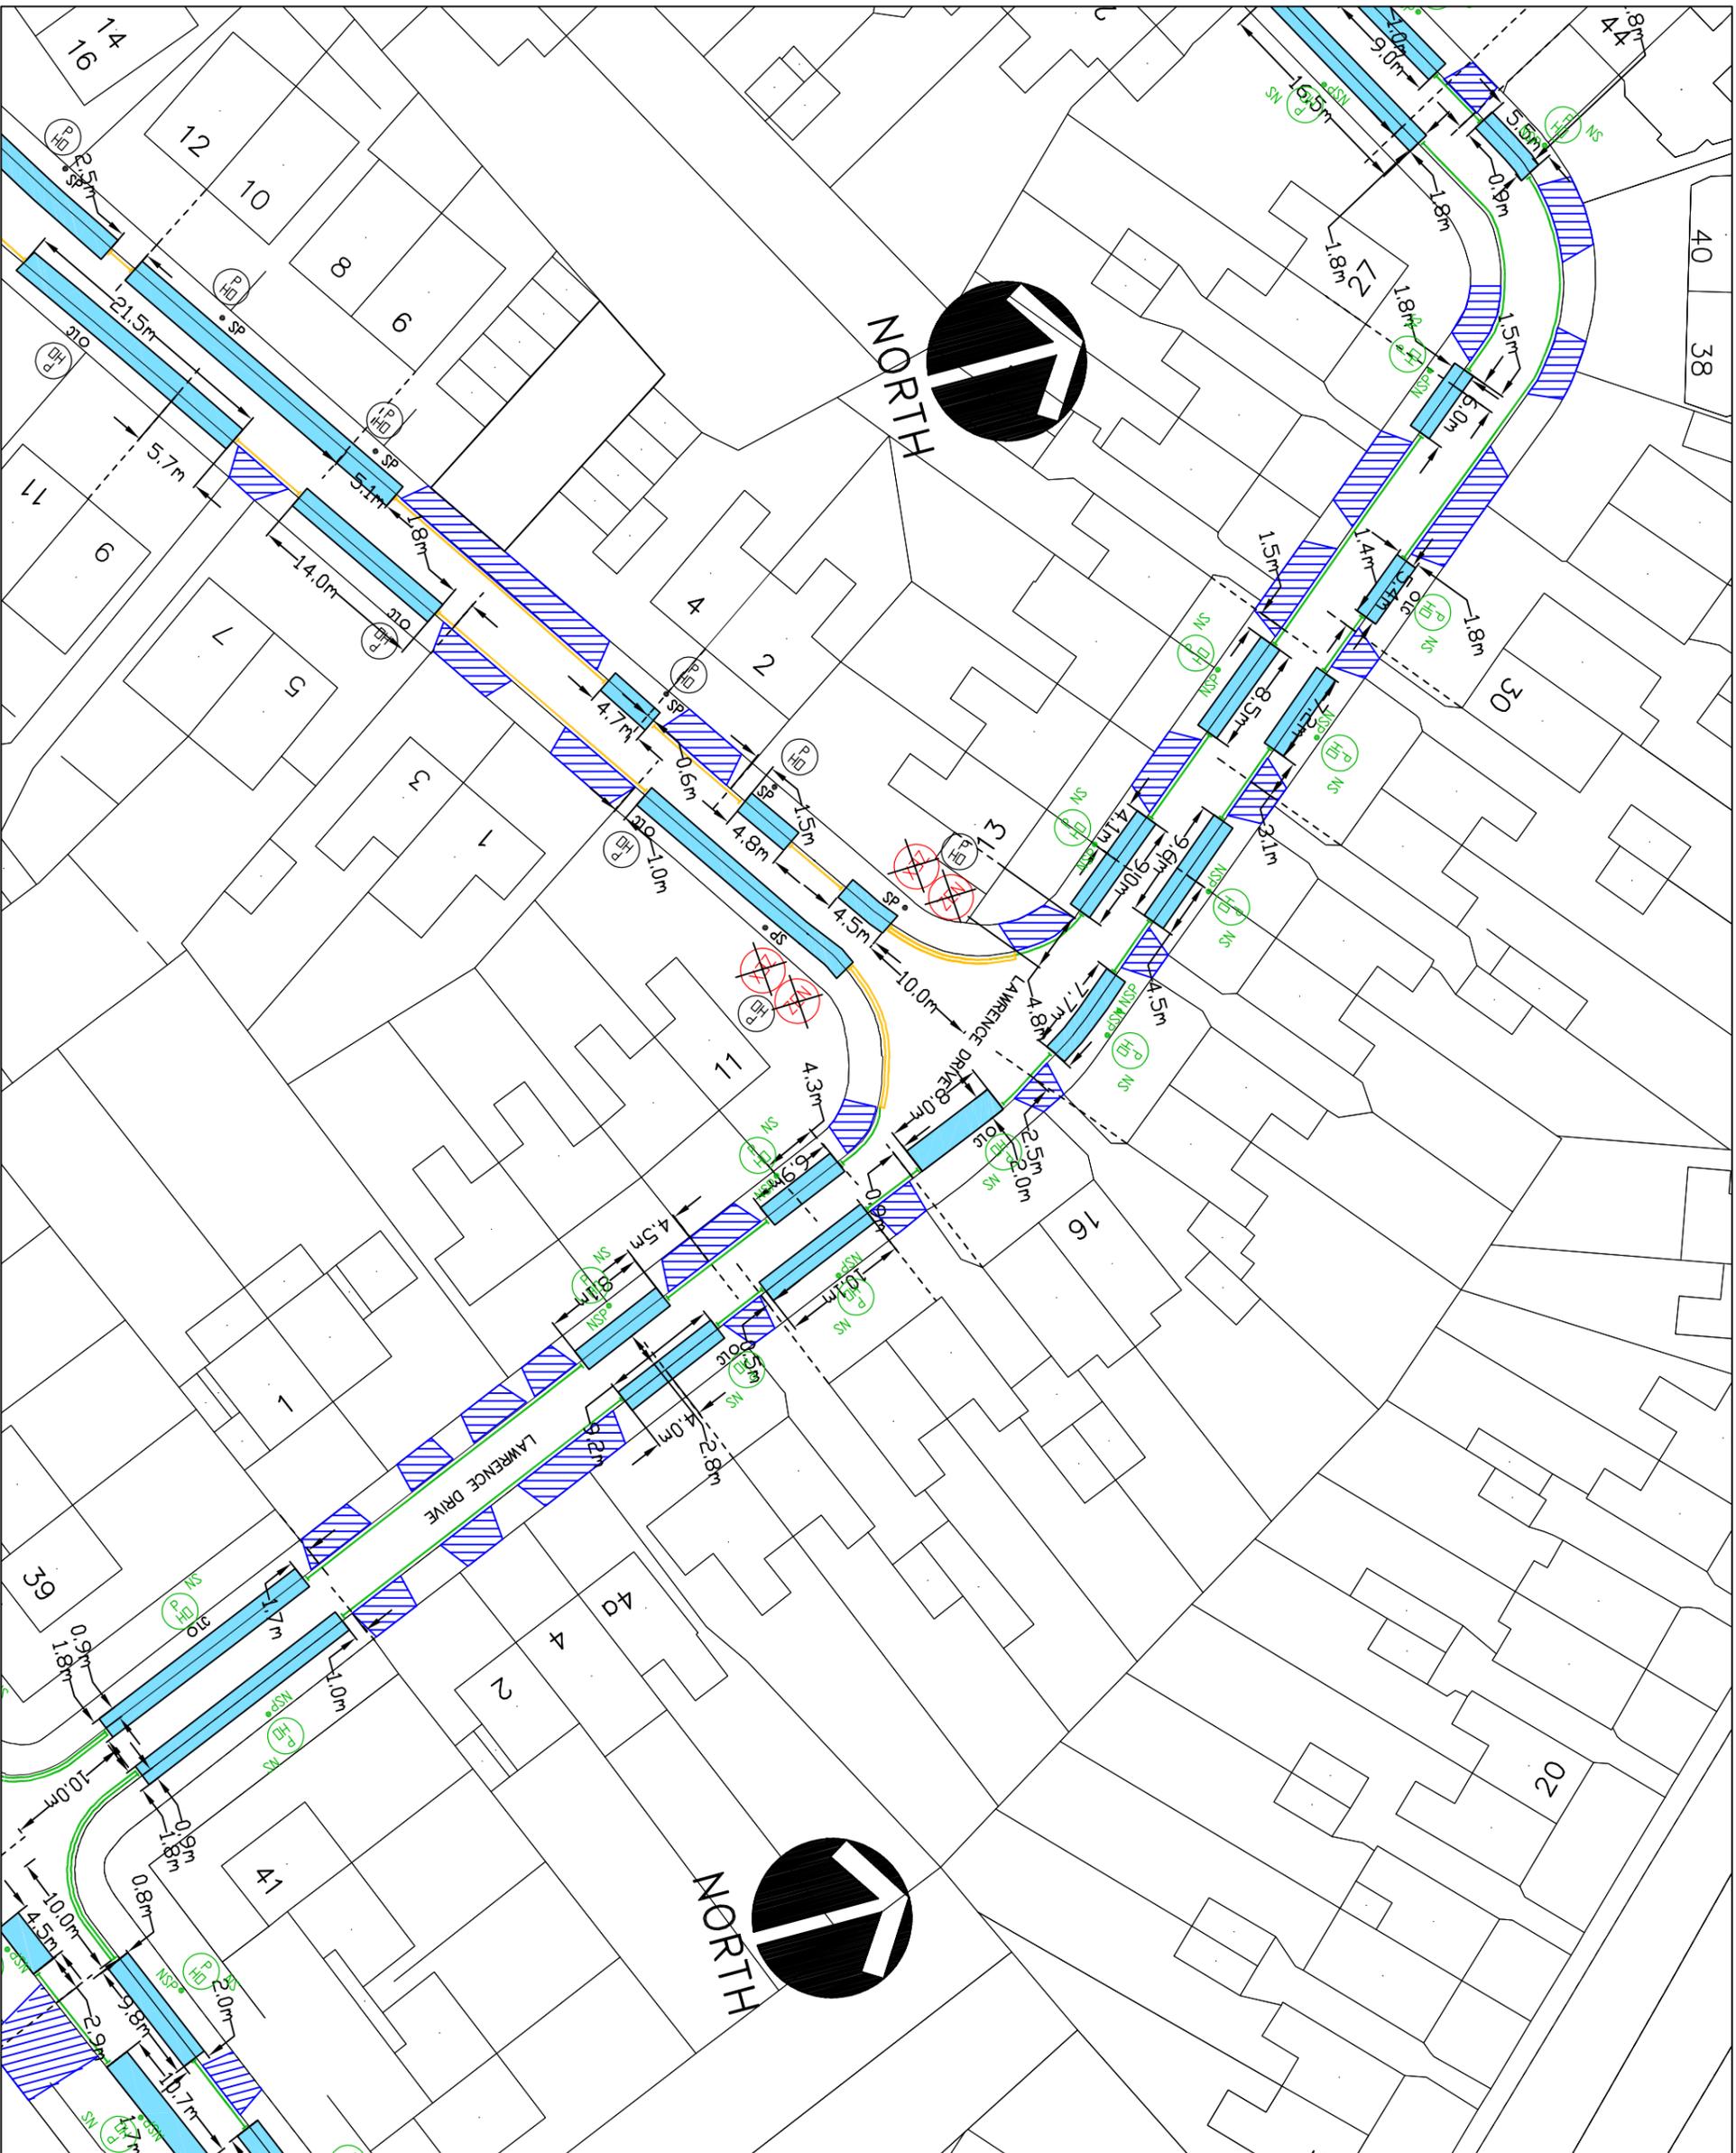

KEY	
	EXISTING YELLOW LINE
	BURN OFF ROAD MARKING
	PROPOSED SINGLE YELLOW LINE MON TO FRI 9AM TO 5PM
	PROPOSED DOUBLE YELLOW LINE
	PERMIT HOLDER ONLY BAY MON TO FRI 9AM TO 5PM
	CROSSOVER
	SIGNPOST
	NEW SIGNPOST
	NEW SIGN
	LAMP COLUMN
	PERMIT HOLDER ONLY SIGN
	ZONE ENTRY SIGN
	ZONE EXIT SIGN

This map is based upon Ordnance Survey material with the permission of Ordnance Survey on behalf of the Controller of Her Majesty's Stationery Office. Crown copyright. Unauthorised reproduction infringes Crown copyright and may lead to prosecution or civil proceedings.

London Borough of Hillingdon 100019283 ©2015

HILLINGDON
LONDON

TRANSPORT & PROJECTS
RESIDENTS SERVICES DIRECTORATE
Civic Centre, 4th Floor, Hill Street, Uxbridge, UB8 3JW
Tel: No. 01895 277000/01895 280970


Project
Proposed extension to the
Ickenham Parking Management
Scheme Zone IC2

Description
**Lawrence Drive &
Kempton Close**
Sht 2 of 2

Scale: 1:500(A3)
Designed: KU
Drawn: KU
Date: 07/04/15

Extend existing 'Monday to Saturday 8am to 6.30pm' waiting restriction up to start of lay-by.

Proposed Monday to Friday 9am to 5pm waiting restriction throughout service road.

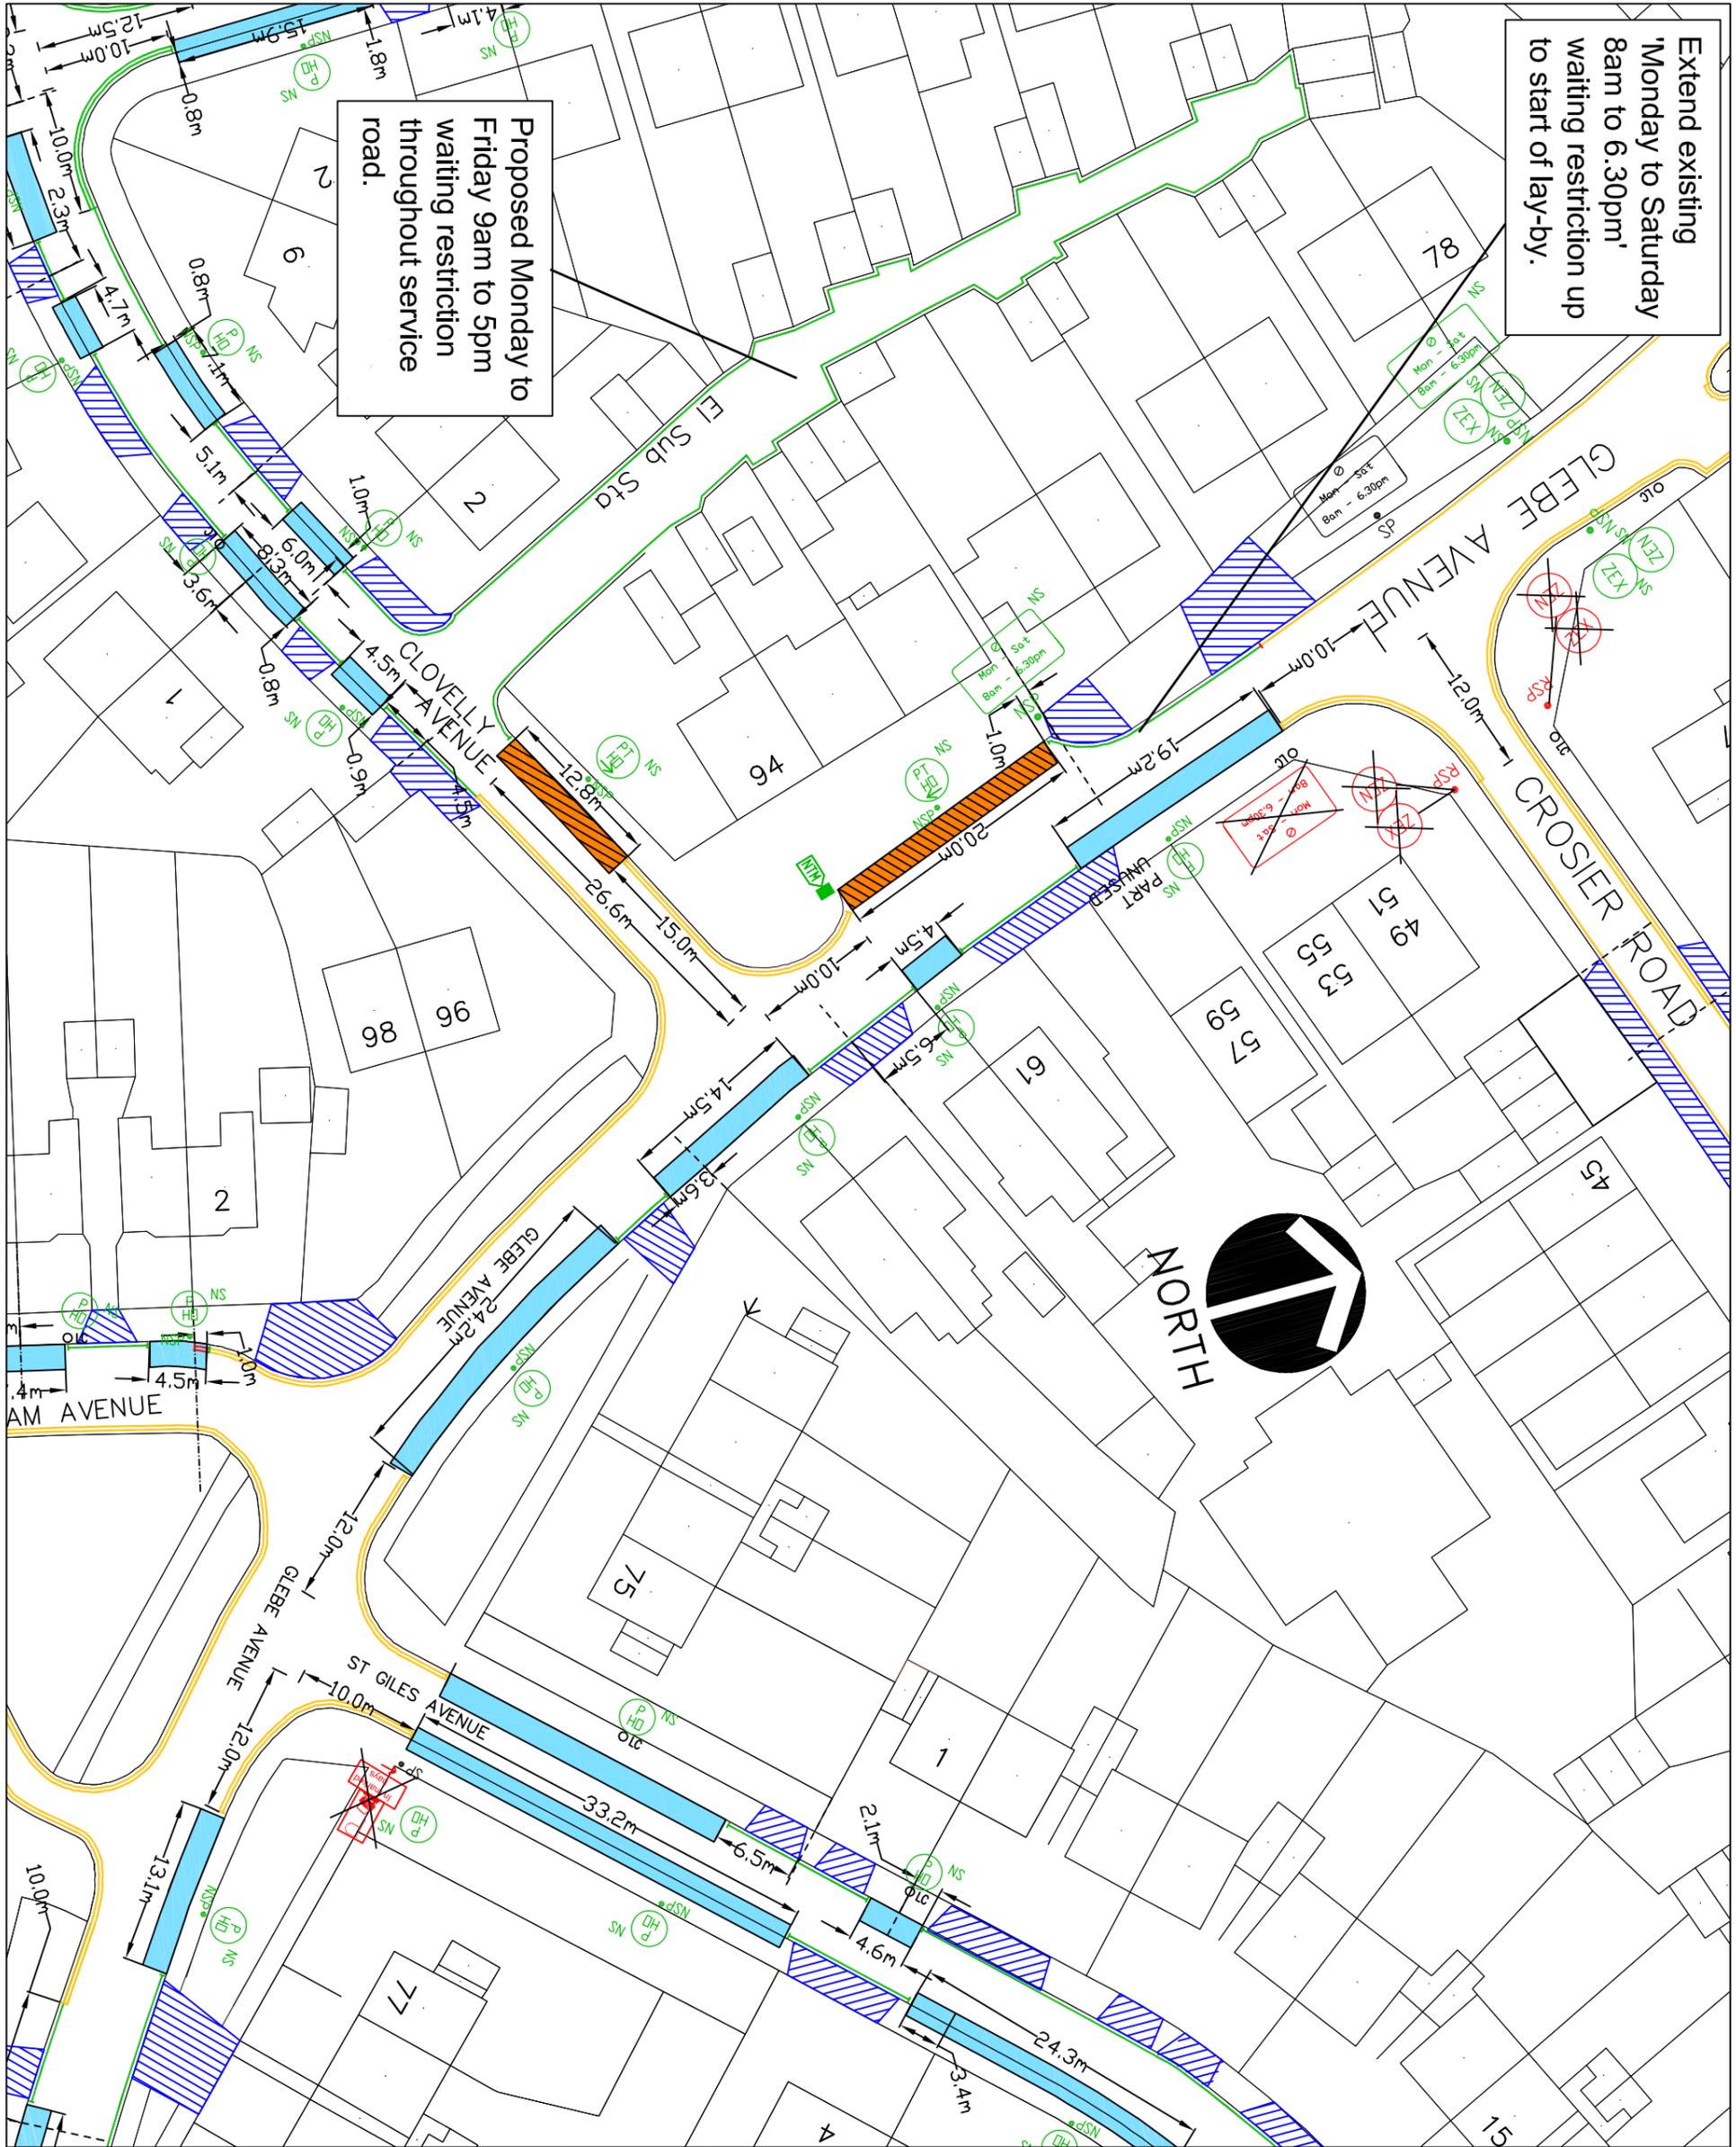

KEY

- EXISTING YELLOW LINE
- BURN OFF ROAD MARKING
- PROPOSED SINGLE YELLOW LINE MON TO FRI 9AM TO 5PM UNLESS OTHERWISE STATED
- PROPOSED DOUBLE YELLOW LINE
- PERMIT HOLDER ONLY BAY MON TO FRI 9AM TO 5PM
- PAY AND DISPLAY OR PERMIT HOLDERS MON TO FRI 9AM TO 5PM
- CROSSOVER
- SIGNPOST
- NEW SIGNPOST
- NEW SIGN
- LAMP COLUMN
- PERMIT HOLDER ONLY SIGN
- ZONE ENTRY SIGN
- ZONE EXIT SIGN
- REMOVE SIGNPOST
- REMOVE SIGN
- NEW TICKET MACHINE

This map is based upon Ordnance Survey material with the permission of Ordnance Survey on behalf of the Controller of Her Majesty's Stationary Office © Crown copyright. Unauthorised reproduction infringes Crown copyright and may lead to prosecution or civil proceedings.
London Borough of Hillingdon 100019283 ©2015


HILLINGDON
LONDON

TRANSPORT & PROJECTS
RESIDENTS SERVICES DIRECTORATE
ONE CENTRE AS HIGH STREET, UXTON, OXF
OX8 2JF. TEL: 01895 277000/01895 288970

Project
Proposed extension to the Ickenham Parking Management Scheme Zone IC2

Description
Glebe Avenue
Sht 1 of 3

Scale: 1:500(A3)
Designed: KU
Drawn: KU
Date: 07/04/15

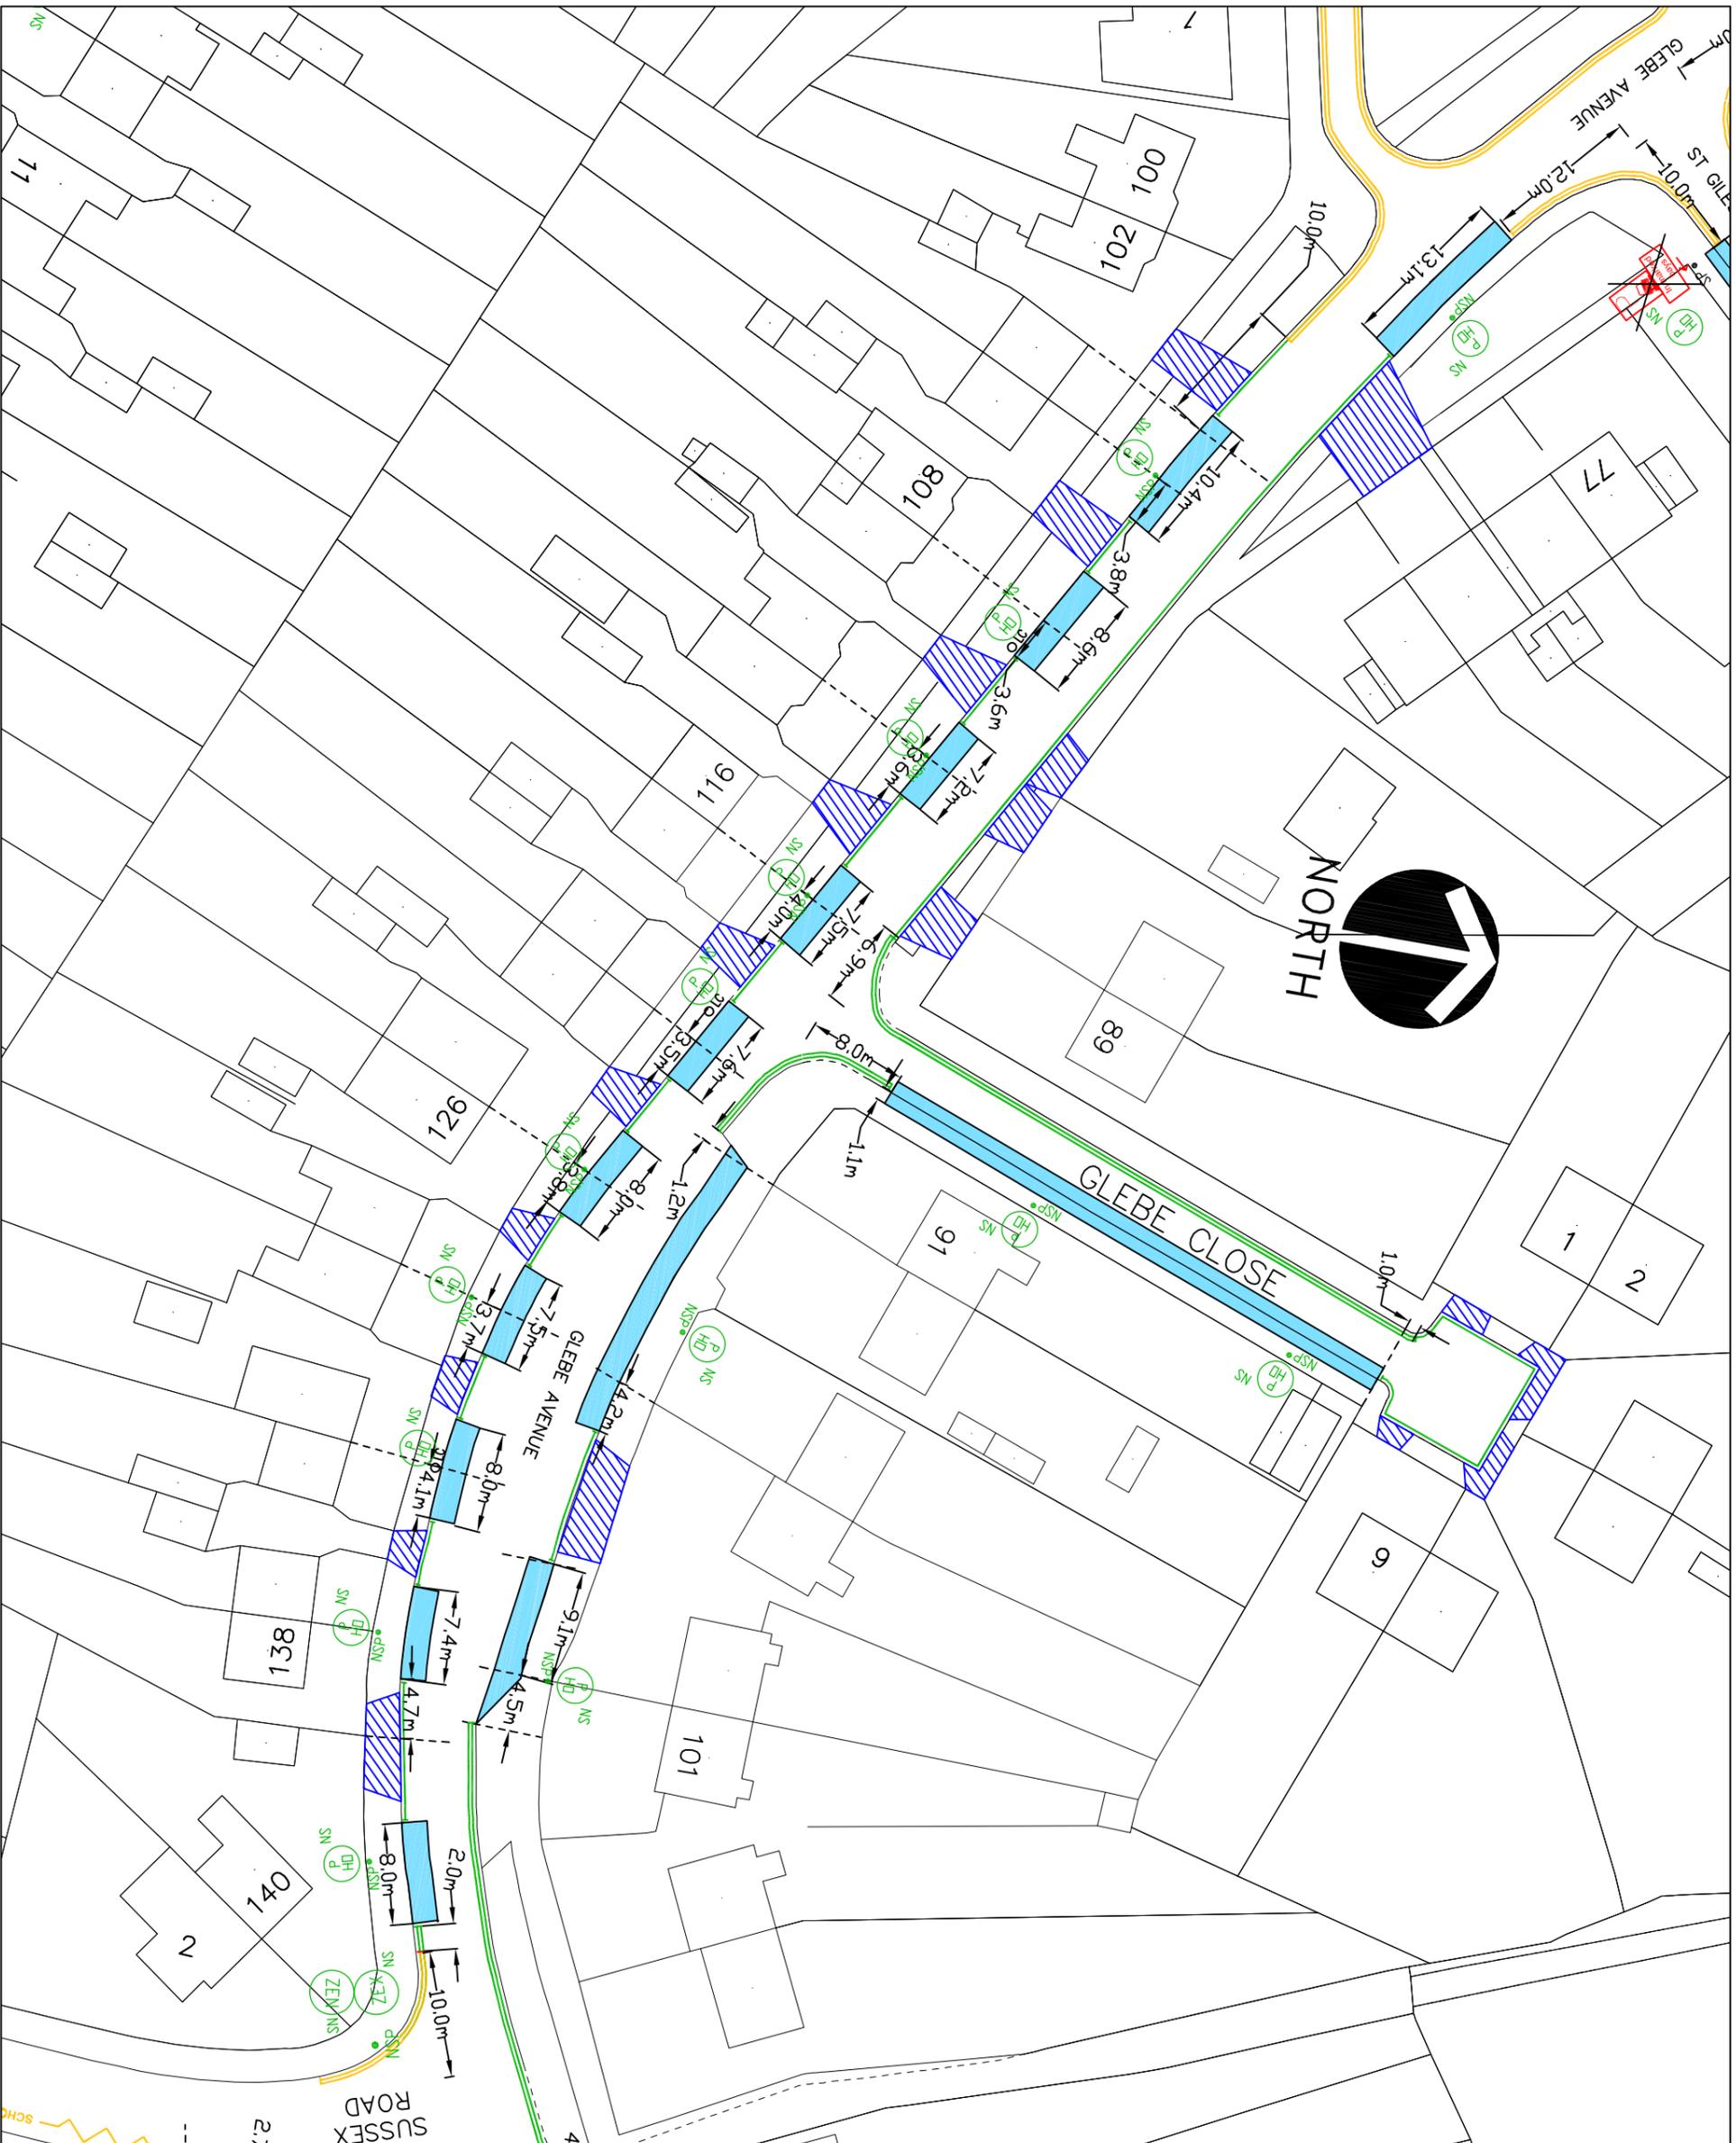

KEY

- EXISTING YELLOW LINE
- BURN OFF ROAD MARKING
- PROPOSED SINGLE YELLOW LINE
MON TO FRI 9AM TO 5PM
- PROPOSED DOUBLE YELLOW LINE
- PERMIT HOLDER ONLY BAY
MON TO FRI 9AM TO 5PM
- CROSSOVER
- SIGNPOST
- NEW SIGNPOST
- NEW SIGN
- NSP
- NS
- OLC
- LAMP COLUMN
- PERMIT HOLDER ONLY SIGN
- ZONE ENTRY SIGN
- ZONE EXIT SIGN
- REMOVE SIGNPOST
- REMOVE SIGN

This map is based upon Ordnance Survey material with the permission of Ordnance Survey on behalf of the Controller of Her Majesty's Stationary Office. Crown copyright. Unauthorised reproduction infringes Crown copyright and may lead to prosecution or civil proceedings.
London Borough of Hillingdon 100019283 ©2015



TRANSPORT & PROJECTS
RESIDENTS SERVICES DIRECTORATE
Civic Centre, 4th Floor, Street, Hillingdon, Uxbridge, UB8 3PH
Tel: 01895 277000/01895 288976

Project
Proposed extension to the Ickenham Parking Management Scheme Zone IC2

Glebe Avenue
Sht 2 of 3
(including Glebe Close)

Scale: 1:500(A3)
Designed: KU
Drawn: KU
Date: 07/04/15



KEY	
	EXISTING YELLOW LINE
	BURN OFF ROAD MARKING
	PROPOSED SINGLE YELLOW LINE MON TO FRI 9AM TO 5PM
	PROPOSED DOUBLE YELLOW LINE
	PERMIT HOLDER ONLY BAY MON TO FRI 9AM TO 5PM
	CROSSOVER
	SP SIGNPOST
	NSP NEW SIGNPOST
	NS NEW SIGN
	O.L.C. LAMP COLUMN
	PH PERMIT HOLDER ONLY SIGN
	ZE ZONE ENTRY SIGN
	ZEX ZONE EXIT SIGN
	RSP REMOVE SIGNPOST
	X REMOVE SIGN

This map is based upon Ordnance Survey material with the permission of Ordnance Survey on behalf of the Controller of Her Majesty's Stationary Office. Crown copyright. Unauthorised reproduction infringes Crown copyright and may lead to prosecution or civil proceedings.
London Borough of Hillingdon 100019283 ©2015



TRANSPORT & PROJECTS
RESIDENTS SERVICES DIRECTORATE
Civic Centre, 4th Floor, High Street, Hillingdon, Uxbridge, Uxbridge, Middlesex, UB8 3PH
Tel: 01895 277000/01895 258970

Project
Proposed extension to the Ickenham Parking Management Scheme Zone 1C2

Description
Glebe Avenue
Sht 3 of 3

Scale: 1:500(A3)
Designed: KU
Drawn: KU
Date: 07/04/15



KEY

	EXISTING YELLOW LINE
	BURN OFF ROAD MARKING
	PROPOSED SINGLE YELLOW LINE MON TO FRI 9AM TO 5PM
	PROPOSED DOUBLE YELLOW LINE
	PERMIT HOLDER ONLY BAY MON TO FRI 9AM TO 5PM PARKING BAYS ARE 2m WIDE UNLESS NOTED
	DNT
	CROSSOVER
	SP SIGNPOST
	NSP NEW SIGNPOST
	NS NEW SIGN
	O.L.C. LAMP COLUMN
	PH PERMIT HOLDER ONLY SIGN
	ZE ZONE ENTRY SIGN
	ZEX ZONE EXIT SIGN

This map is based upon Ordnance Survey material with the permission of Ordnance Survey on behalf of the Controller of Her Majesty's Stationery Office. Crown copyright. Unauthorised reproduction infringes Crown copyright and may lead to prosecution or civil proceedings.
London Borough of Hillingdon 100019283 ©2015


HILLINGDON
LONDON

TRANSPORT & PROJECTS
RESIDENTS SERVICES DIRECTORATE
ONE CENTRE WAY, HIGH STREET, UXTON, OGB 10W
Tel: No. 01895 277000/01895 258976

Project
Proposed extension to the
Ickenham Parking Management
Scheme Zone 1C

Description
Copthall Road East
Sht 1 of 2

Scale: 1:500(A3)
Designed: KU
Drawn: KU
Date: 07/04/15

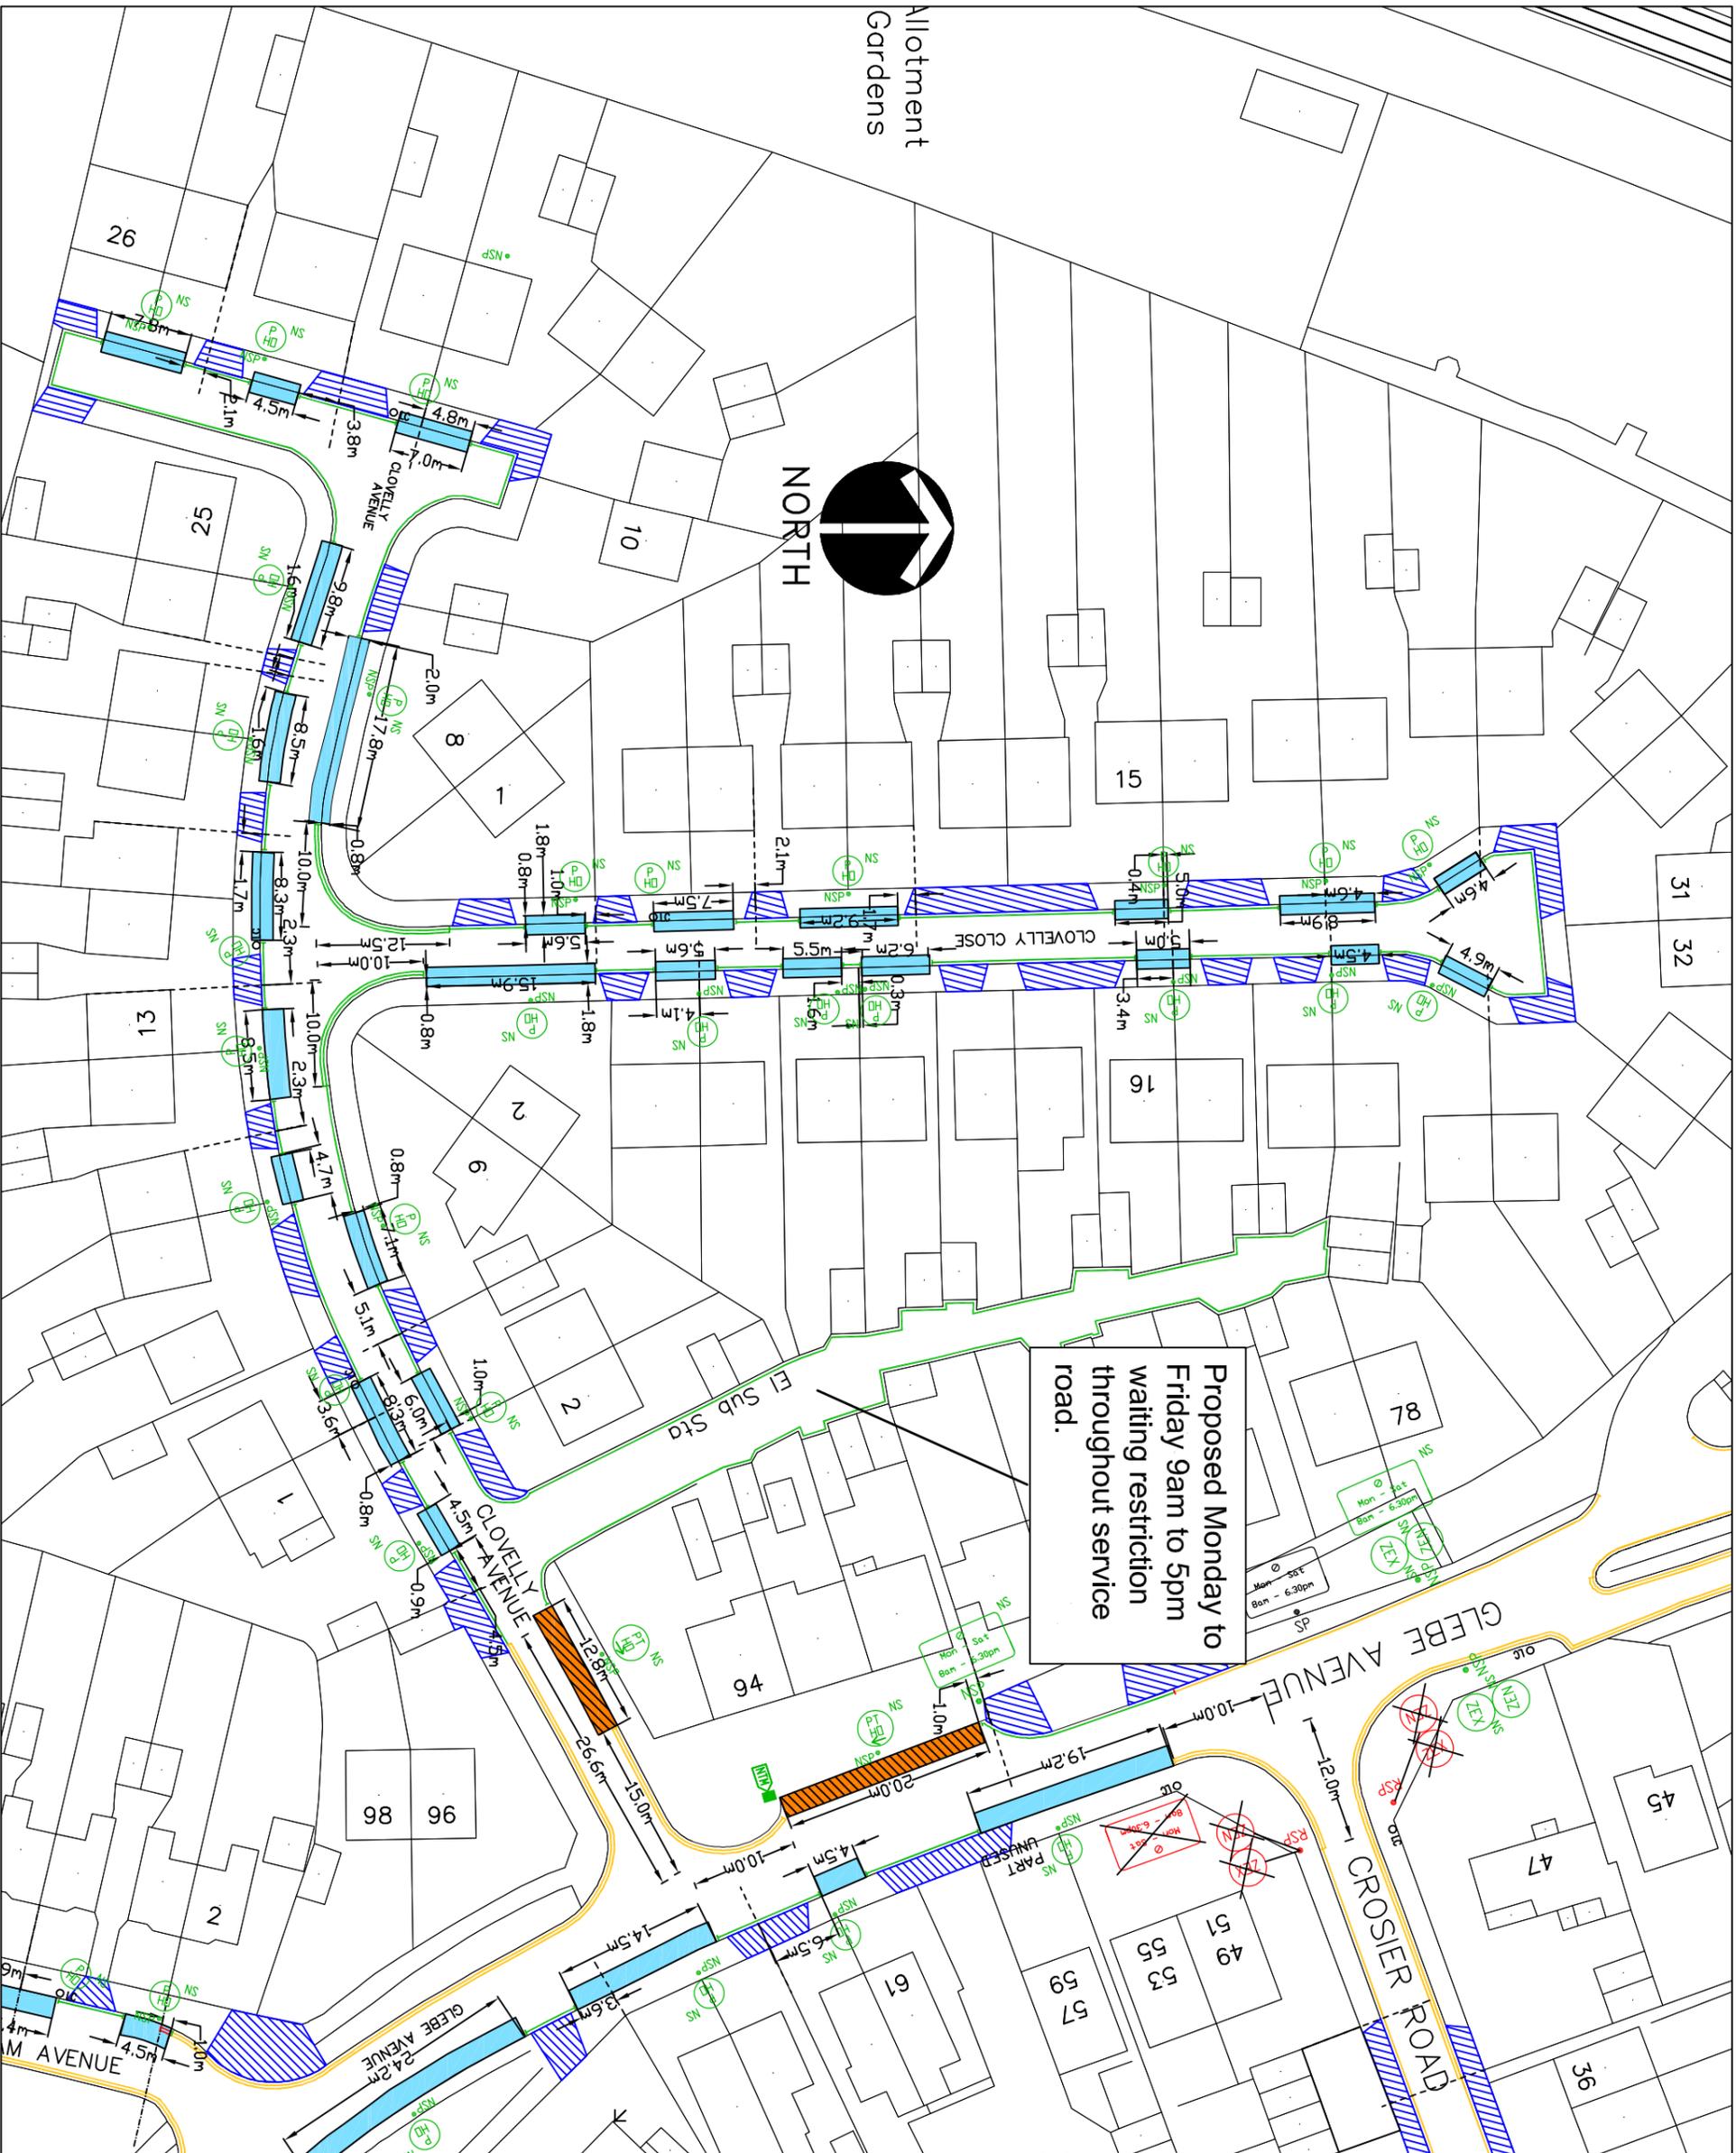

Proposed Monday to Friday 9am to 5pm waiting restriction throughout service road.

- KEY**
- EXISTING YELLOW LINE
 - BURN OFF ROAD MARKING
 - PROPOSED SINGLE YELLOW LINE MON TO FRI 9AM TO 5PM
 - PROPOSED DOUBLE YELLOW LINE
 - PERMIT HOLDER ONLY BAY MON TO FRI 9AM TO 5PM
 - PAY AND DISPLAY OR PERMIT HOLDERS MON TO FRI 9AM TO 5PM
 - CROSSOVER
 - SIGNPOST
 - NEW SIGNPOST
 - NEW SIGN
 - LAMP COLUMN
 - PERMIT HOLDER ONLY SIGN
 - ZONE ENTRY SIGN
 - ZONE EXIT SIGN
 - REMOVE SIGNPOST
 - REMOVE SIGN
 - NEW TICKET MACHINE

This map is based upon Ordnance Survey material with the permission of Ordnance Survey on behalf of the Controller of Her Majesty's Stationary Office. Crown copyright. Unauthorised reproduction infringes Crown copyright and may lead to prosecution or civil proceedings.

London Borough of Hillingdon 100019283 ©2015


HILLINGDON
LONDON

TRANSPORT & PROJECTS
RESIDENTS SERVICES DIRECTORATE
CWC CENTRE, 4th FLOOR, HIGH STREET, UXTON, UBB 10W
Tel: No. 01895 277000/01895 288976

Project
Proposed extension to the Ickenham Parking Management Scheme Zone IC2

Description
Clovelly Avenue & Clovelly Close

Scale: 1:600(A3)
Designed: KU
Drawn: KU
Date: 07/04/15

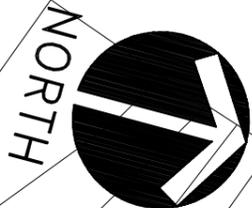

KEY

-  EXISTING YELLOW LINE
-  BURM OFF ROAD MARKING
-  PROPOSED SINGLE YELLOW LINE
MON TO FRI 9AM TO 5PM
-  PROPOSED DOUBLE YELLOW LINE
-  PERMIT HOLDER ONLY BAY
MON TO FRI 9AM TO 5PM
-  CROSSOVER
-  SIGNPOST
-  NEW SIGNPOST
-  NEW SIGN
-  LAMP COLUMN
-  PERMIT HOLDER ONLY SIGN
-  ZONE ENTRY SIGN
- ZONE EXIT SIGN
- REMOVE SIGNPOST
- REMOVE SIGN

This map is based upon Ordnance Survey material with the permission of Ordnance Survey on behalf of the Controller of Her Majesty's Stationary Office. Crown copyright. Unauthorised reproduction infringes Crown copyright and may lead to prosecution or civil proceedings.
London Borough of Hillingdon 100019283 ©2015




HILLINGDON
LONDON
TRANSPORT & PROJECTS
RESIDENTS SERVICES DIRECTORATE
ONE CENTRE AS HIGH STREET, UXTON, UBB 1UW
Tel: No. 01895 277000/01895 288976

Project
Proposed extension to the
Ickenham Parking Management
Scheme Zone IC2

Description
Burnham Avenue
Sht 1 of 3

Scale: 1:500(A3)
Designed: KU
Drawn: KU
Date: 07/04/15

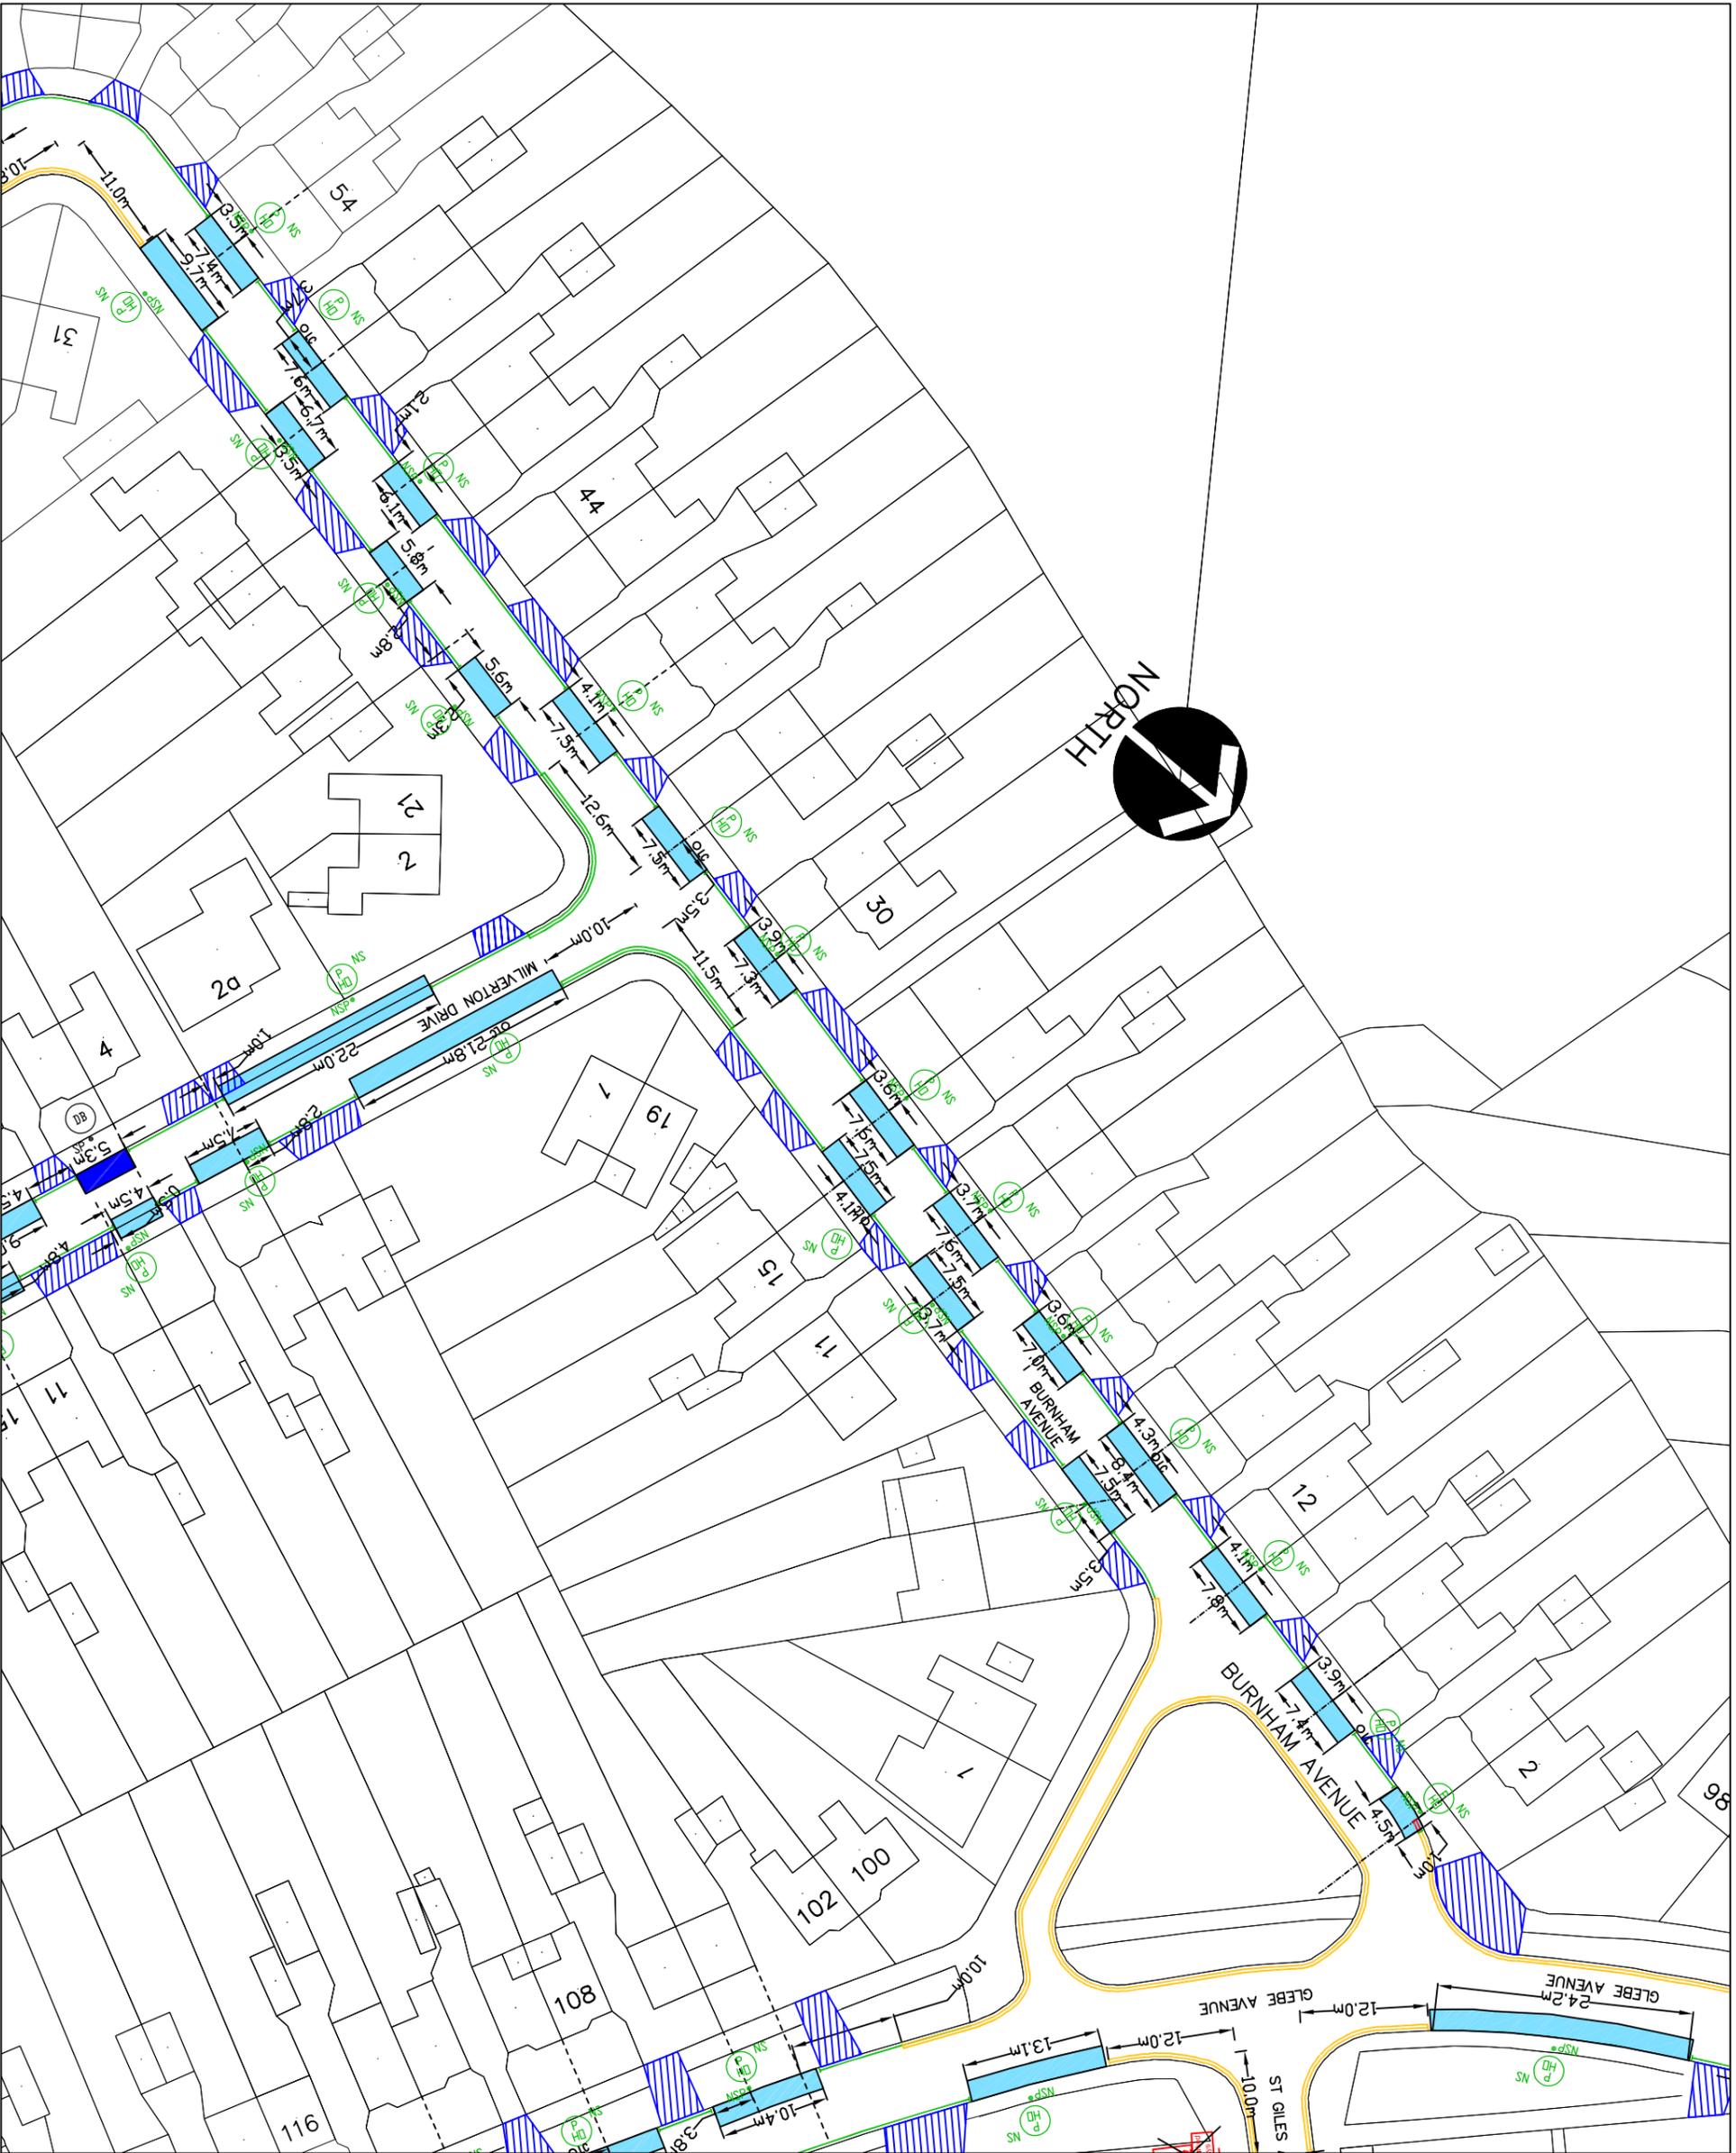

KEY

	EXISTING YELLOW LINE
	BURN OFF ROAD MARKING
	PROPOSED SINGLE YELLOW LINE MON TO FRI 9AM TO 5PM
	PROPOSED DOUBLE YELLOW LINE
	PERMIT HOLDER ONLY BAY MON TO FRI 9AM TO 5PM
	CROSSOVER
	SIGNPOST
	NEW SIGNPOST
	NEW SIGN
	LAMP COLUMN
	PERMIT HOLDER ONLY SIGN
	ZONE ENTRY SIGN
	ZONE EXIT SIGN
	REMOVE SIGNPOST
	REMOVE SIGN

This map is based upon Ordnance Survey material with the permission of Ordnance Survey on behalf of the Controller of Her Majesty's Stationary Office. Crown copyright. Unauthorised reproduction infringes Crown copyright and may lead to prosecution or civil proceedings.

London Borough of Hillingdon 100019283 ©2015

HILLINGDON
LONDON


TRANSPORT & PROJECTS
RESIDENTS SERVICES DIRECTORATE
ONE CENTRE AS HIGH STREET, UXTON, OXF
OX8 1UW
Tel: No. 01895 277000/01895 288970

Project
Proposed extension to the
Ickenham Parking Management
Scheme Zone IC2

Description
Burnham Avenue
Sht 3 of 3

Scale 1:600(A3)
Designed KU
Drawn KU
Date 07/04/15

Proposed double yellow lines on a section of Swakeleys Road to prevent obstructive parking at all times opposite the junction with Wallasey Crescent.

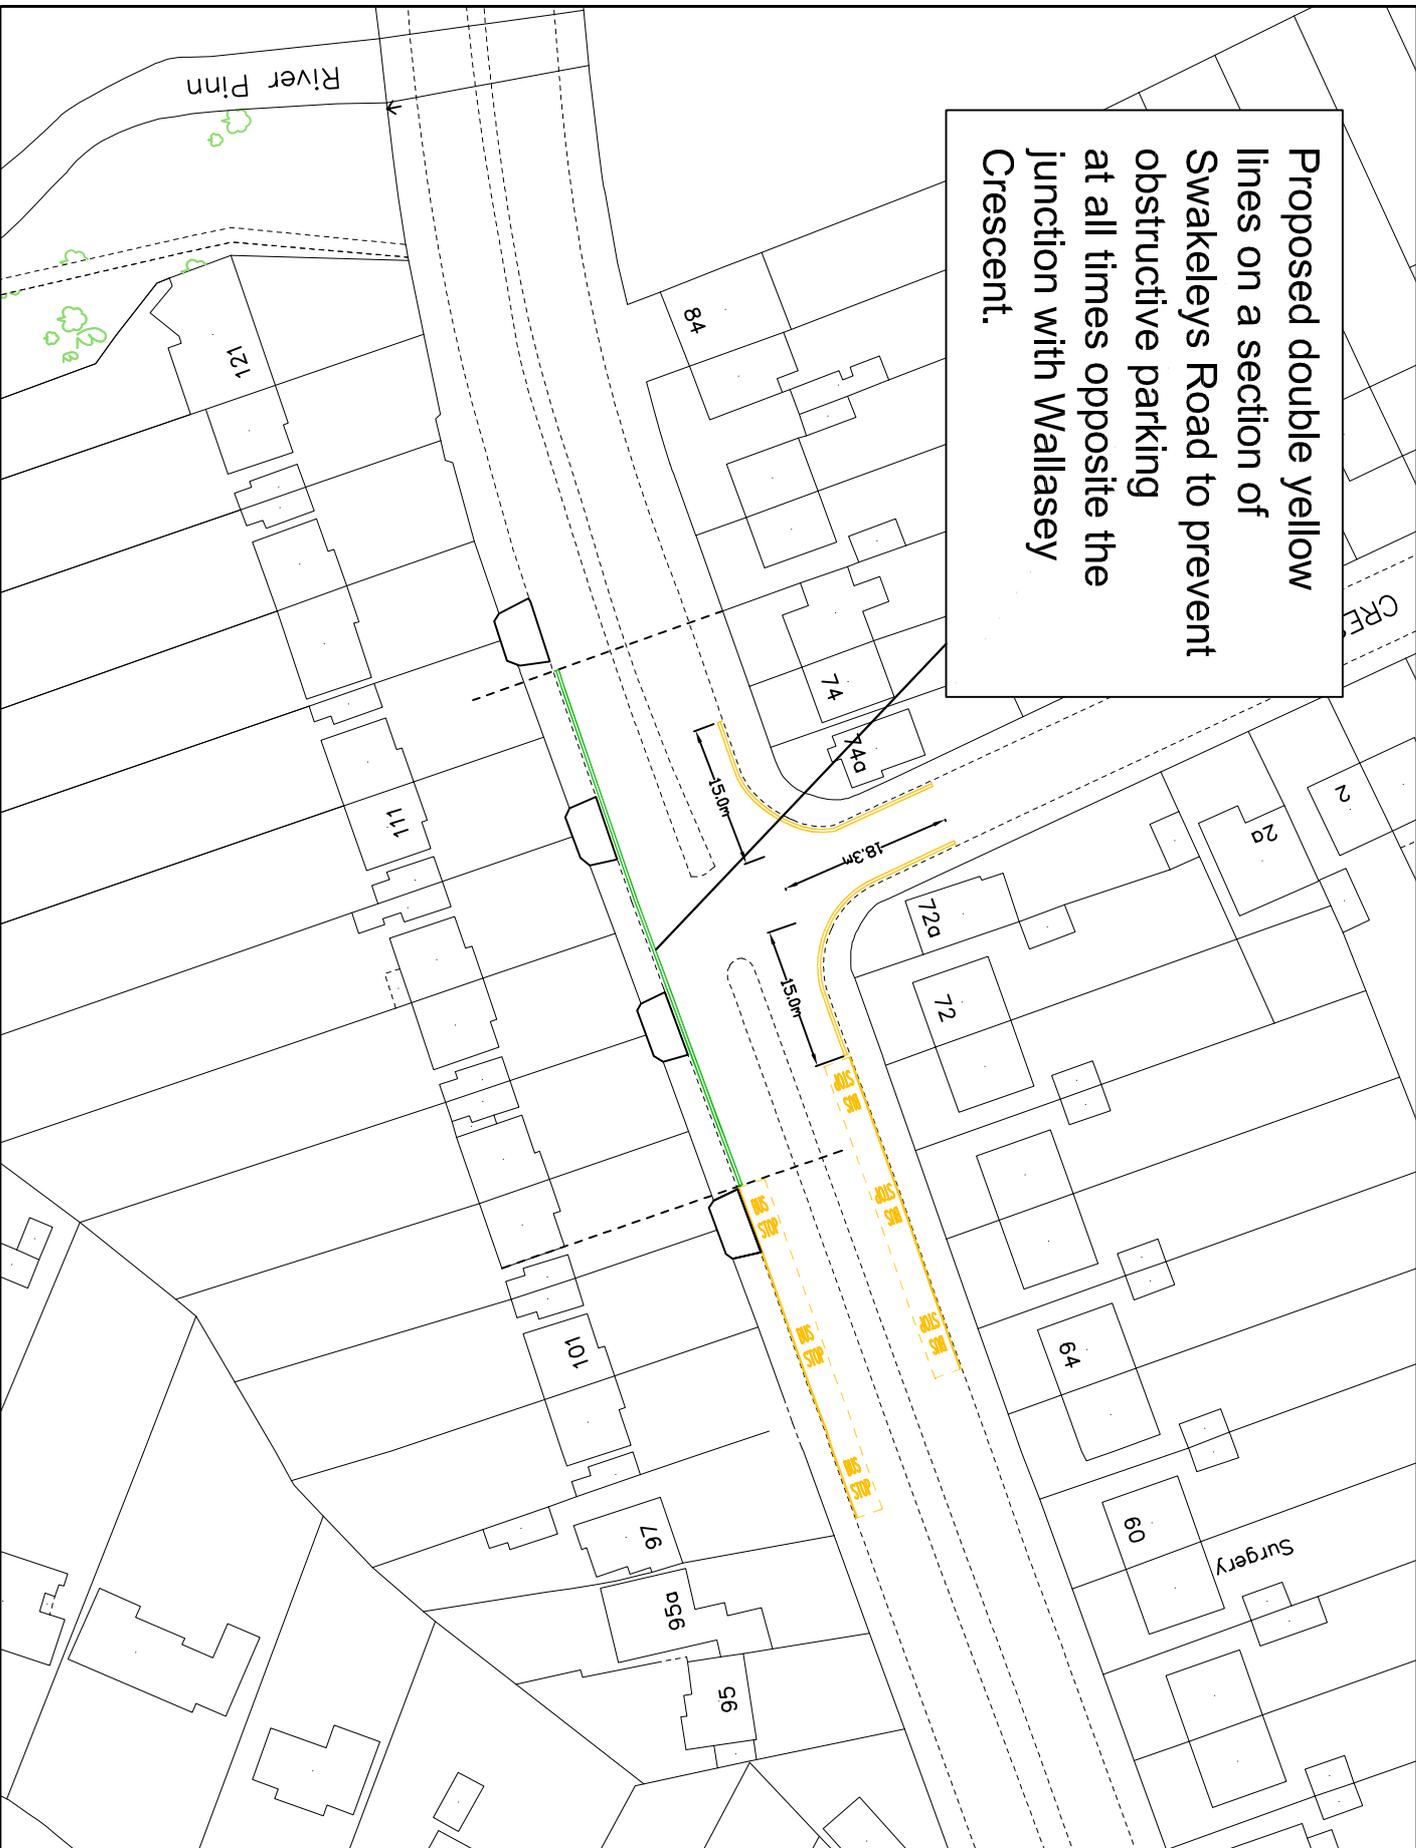

- KEY**
- EXISTING YELLOW LINE
 - BURN OFF ROAD MARKING
 - PROPOSED DOUBLE YELLOW LINE
 - DMT

This map is based upon Ordnance Survey material with the permission of Ordnance Survey on behalf of the Controller of Her Majesty's Stationery Office. Crown Copyright. Reproduction in any form without the permission of the Controller of Her Majesty's Stationery Office is prohibited.

London Borough of Hillingdon 100019283 ©2014



TRANSPORT & PROJECTS
RESIDENTS SERVICES DIRECTORATE
 CIVIC CENTRE 44/05, MAIN STREET, UXTON, URB 8 1UH
 TEL: 01895 271000/01895 258716

Project
Swakeleys Road,
Ickenham

Proposed DYL's

Scale: **NTS** From: **KU 09/12/14**

LONDON BOROUGH OF HILLINGDON

THE HILLINGDON (20 MPH SPEED LIMIT) (NO.) TRAFFIC ORDER 2015

THE HILLINGDON (WATERLOO ROAD, UXBRIDGE) WEIGHT RESTRICTION ORDER 2015

Hillingdon Council gives notice that it intends to make these Orders which will:

1. Impose a 20mph Zone and raised road tables with a maximum height of 100mm and a 1:15 gradient at the following locations along Waterloo Road, Uxbridge:

- i) At the junction with Fray's Way
- ii) Outside No. 160 Waterloo Road
- iii) At the junction with Austin Way
- iv) Outside No. 69 Waterloo Road
- v) At the junction with Glebe Road

2. Under sections 6 and 124 of the Road Traffic Regulation Act 1984 as amended by section 8 and schedule 5 of the Local Government Act 1985 the Council intends to prohibit vehicles with a maximum gross weight of more than 7.5 tonnes MGW from using Waterloo Road, Uxbridge except for access.



Copies of the proposed Orders together with plans and the Council's statement of reasons for the proposals can be seen at Uxbridge Library during opening hours and by appointment at the Civic Centre, Uxbridge during normal office hours for 21 days following the date on which this notice is published. Further information can be obtained by telephoning Residents Services Directorate on 01895 558309. If you wish to comment on, or object to the proposals please write by 3rd June 2015, stating grounds for objection and your home address, to Transport and Projects, Residents Services, Civic Centre, Uxbridge, Middlesex UB8 1UW quoting reference 4W/06/BC/16590. Dated this the 13th day of May 2015.

JEAN PALMER,

Deputy Chief Executive & Corporate Director of Residents Services.

STATEMENT OF REASONS

The proposed raised tables, 20mph zone and HGV restrictions are intended to reduce drivers' speeds, enhance road safety and the ambiance for local residents, especially those wishing to walk and cycle in the area. The measures are proposed in response to two recent petitions as well as a public hearing.

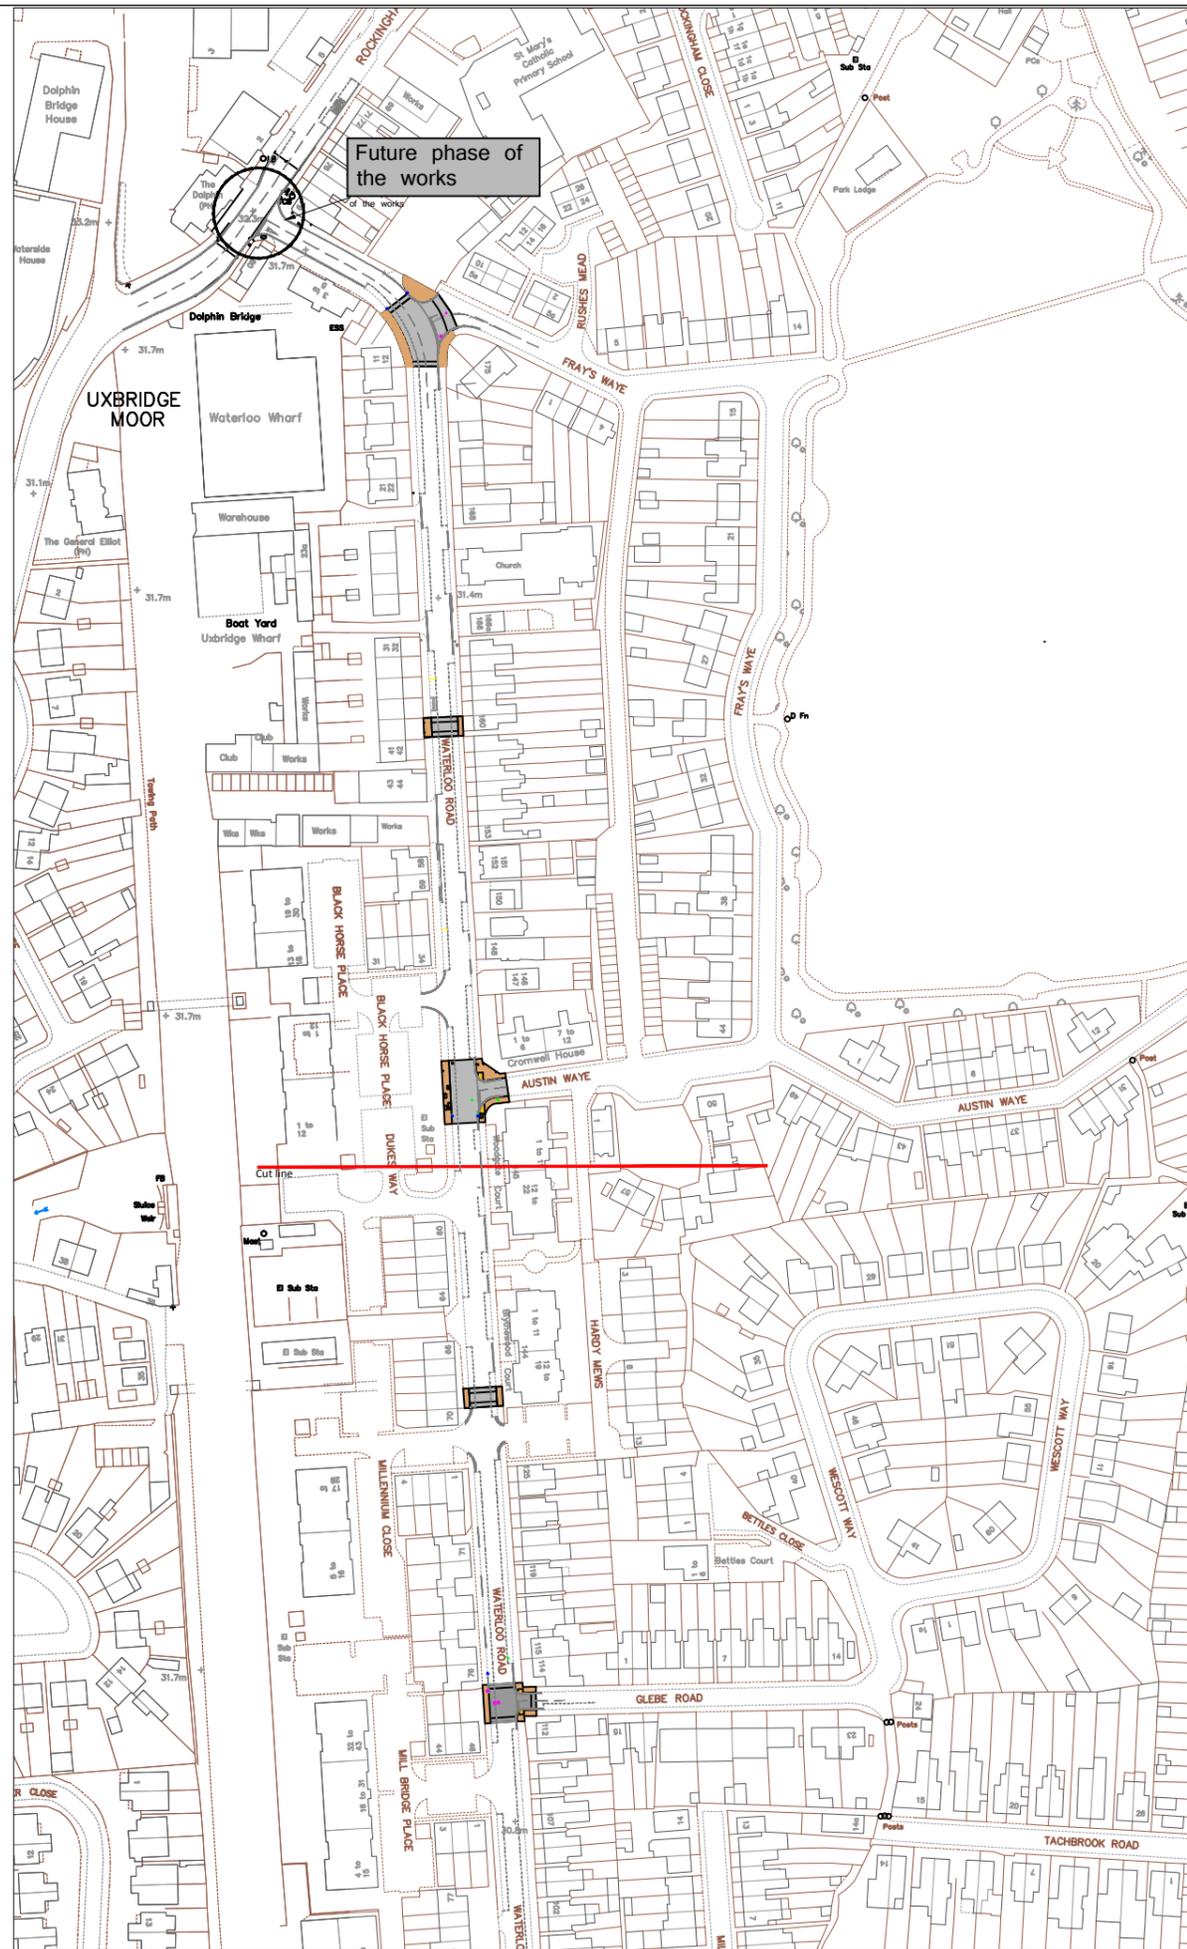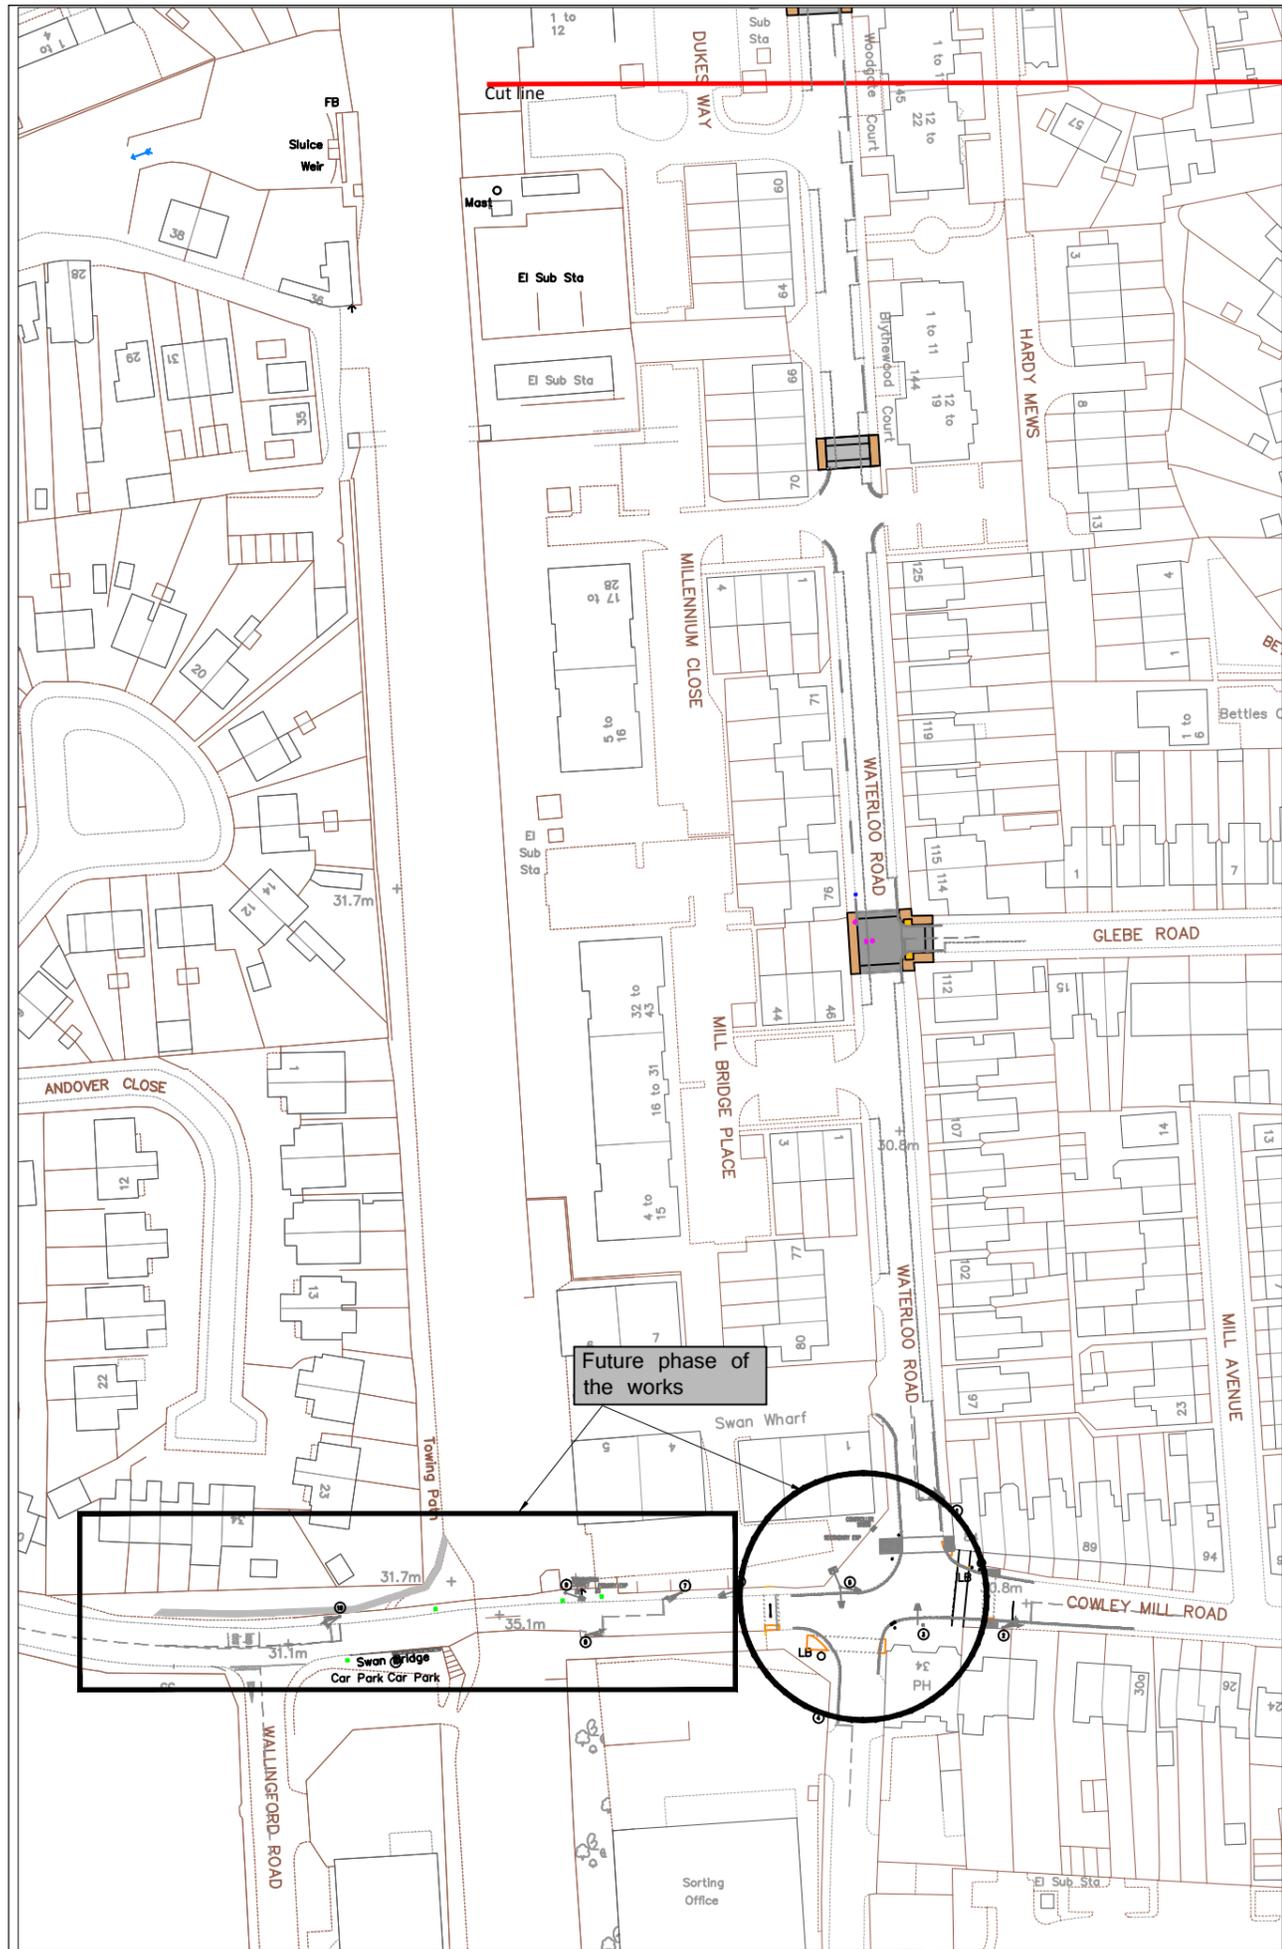

-  NORTH
-  Raised speed table with bitmac surface
-  New kerb line
-  Buff tactile paving
-  Footway adjustment area in asphalt

For Consultation only

Revision

© Crown copyright and database rights 2011 Ordnance Survey 100019283



Project
Road Safety Improvement

Description
Waterloo Road Traffic Calming

Scale NTS	Designed RB	Drawn RB	Date Feb 2015
Project No. 2694	Drawing No. E/A1/2694-02	Rev.	

LONDON BOROUGH OF HILLINGDON
THE HILLINGDON (WAITING AND LOADING RESTRICTION)
NO. 5 EXPERIMENTAL ORDER 2015
HARLINGTON ROAD WAITING RESTRICTIONS

Hillingdon Council gives notice that it made this experimental Order under Section 9 of the Road Traffic Regulation Act 1984 on 8th May 2015 coming into operation on 18th May 2015, which will **impose 'Monday to Friday 7am to 10am and 4pm to 7pm' waiting restrictions on the lengths of road as set out in the Schedule to this notice.** A copy of the Order together with a plan and the Council's statement of reasons for the experimental restrictions can be seen at Hayes End Library and by appointment at Civic Centre, Uxbridge during normal office hours for 6 months following the date on which this notice is published. Further information can be obtained by telephoning Residents Services, on 01895 277879. If the provisions of the Order continue in operation for a period of not less than 6 months, the Council will consider in due course whether the provision of the Order should be reproduced and continued in force indefinitely by means of an Order under Section 6 of the Road Traffic Regulation Act 1984. Persons wishing to object to the making of the Order under Section 6 of the said Act should write before 16th November 2015, stating grounds for objection and your home address to Transport and Projects, Residents Services, Civic Centre, Uxbridge, Middlesex UB8 1UW quoting reference 4W/06/CH/07070. Applications to the High Court challenging the validity of the Order should be made within six weeks of the date on which the Order was made. Dated this the 13th day of May 2015

JEAN PALMER

Deputy Chief Executive & Corporate Director of Residents Services.

SCHEDULE - WAITING PROHIBITED

'MONDAY TO FRIDAY 7AM TO 10AM AND 4PM TO 7PM'

HARLINGTON ROAD - Both sides, from the southeastern kerb line of Pield Heath Road southeastwards to a point in line with the northwestern kerb line of West Drayton Road.

STATEMENT OF REASONS

The proposed installation of experimental limited waiting restrictions are intended to remove obstructive parking to assist the free flow of traffic and promote road safety. All proposals have been agreed in principle by the Cabinet Member for Planning, Transportation and Recycling to proceed to formal consultation.



D/LT PROPOSED SINGLE YELLOW LINE & TERMINAL

Operational Monday - Friday
7am - 10am and 4pm - 7pm



This map is based upon Ordnance Survey material with the permission of Ordnance Survey on behalf of the Controller of Her Majesty's Stationery Office © Crown copyright. Unauthorised reproduction infringes Crown copyright and may lead to prosecution or civil proceedings.
London Borough of Hillingdon 100019283 2015



Project
Road safety programme

Description
Harlington Road, Hillingdon

Scale N.T.S	Drawn (Initials/Date) CH 10/14	Checked (Initials/Date)
----------------	-----------------------------------	-------------------------

Project No. A4	Drawing No. RSP D1	Rev.
-------------------	-----------------------	------