

LONDON BOROUGH OF HILLINGDON
THE HILLINGDON (WAITING AND LOADING RESTRICTION)
(CONSOLIDATION) ORDER 1994(AMENDMENT) ORDER 2015
THE HILLINGDON (ON-STREET PARKING PLACES)
(RUISLIP) (RESIDENTS ZONE R2) ORDER 2015

PROPOSED PARKING MANAGEMENT SCHEME IN MANOR ROAD, RUISLIP

Hillingdon Council gives notice that it intends to make these Orders which will:

- 1. Establish permit parking places** (operational between 9am to 5pm Monday to Friday) in which a vehicle may be left during the permitted hours if it displays a valid R2 permit in Manor Road, Ruislip.
- 2. Impose 'at any time' waiting restrictions** on a section of Manor Road, Ruislip at the junction with Sharps Lane.
- 3. Introduce 'Monday to Friday 9am to 5pm' waiting restrictions** throughout the rest of Manor Road, Ruislip.

RESIDENTS PERMITS - £0 - 1st vehicle, all subsequent - £40 per annum

VISITORS VOUCHERS First book of 10 per household per annum- free. £5 - per book of 10 thereafter.


Copies of the proposed Orders together with plans and the Council's statement of reasons for the proposals can be seen at Ruislip Library during opening hours and by appointment at the Civic Centre, Uxbridge during normal office hours for 21 days following the date on which this notice is published. Further information can be obtained by telephoning Residents Services Directorate on 01895 277006. If you wish to comment on, or object to the proposals please write by 11th February 2015, stating grounds for objection and your home address, to Transport and Projects, Residents Services, Civic Centre, Uxbridge, Middlesex UB8 1UW quoting reference 4W/06/21/1/15/. Dated this 21st January 2015.

JEAN PALMER,

Deputy Chief Executive & Corporate Director of Residents Services.

STATEMENT OF REASONS

The proposed Parking Management Scheme in the Manor Road, Ruislip will help restore the balance of parking in favour of residents and their visitors.

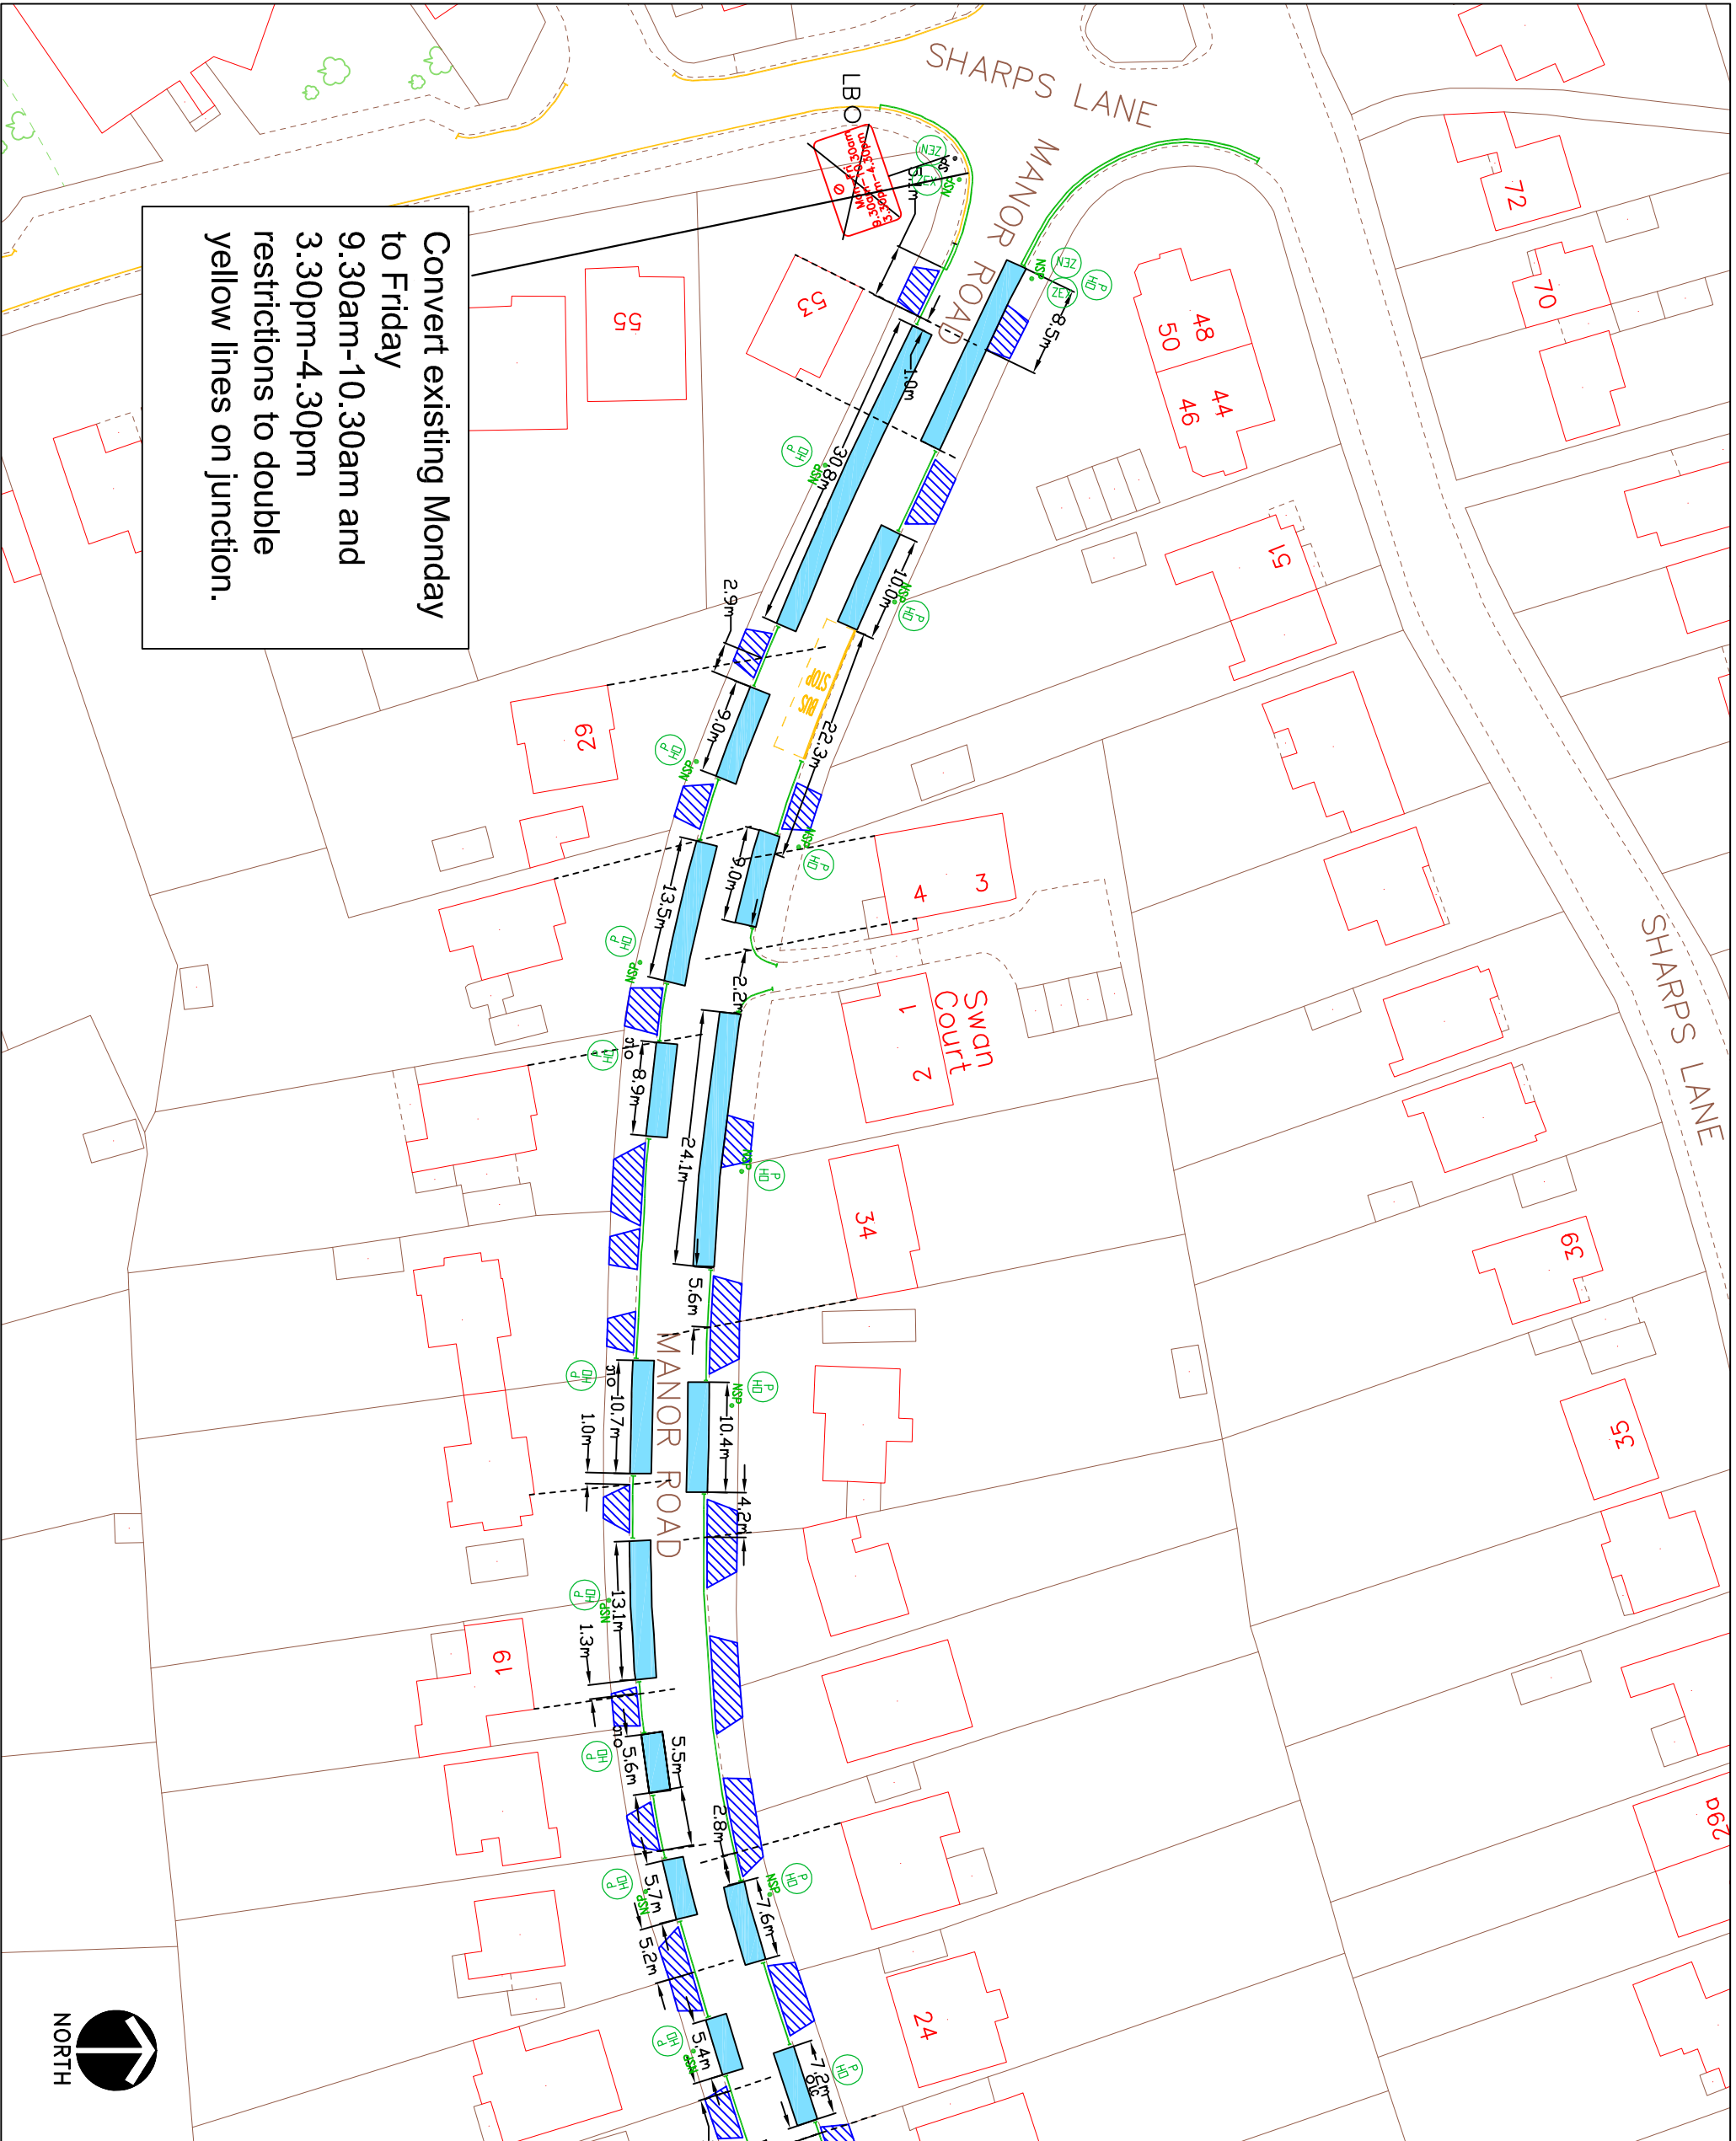

- KEY**
- EXISTING YELLOW LINE
 - BURM OFF ROAD MARKING
 - PROPOSED SINGLE YELLOW LINE
 - PROPOSED DOUBLE YELLOW LINE
 - PERMIT HOLDER ONLY BAY
 - CROSSOVER
 - SIGNPOST
 - NEW SIGNPOST
 - LAMP COLUMN
 - PERMIT HOLDER ONLY SIGN
 - ZONE ENTRY SIGN
 - ZONE EXIT SIGN

PARKING BAYS ARE 2m WIDE
 UNLESS NOTED

This map is based upon Ordnance Survey material with the permission of Ordnance Survey on behalf of the Controller of Her Majesty's Stationary Office © Crown copyright. Unauthorised reproduction infringes Crown copyright and may lead to prosecution or civil proceedings.
 London Borough of Hillingdon 100019283 ©2014

HILLINGDON
 LONDON


TRANSPORT & PROJECTS
 RESIDENTS SERVICES DIRECTORATE
 CMC CENTRE, 4th FLOOR, HIGH STREET, RUISLIP, URB 10W
 Tel: No. 01895 277009/01895 280976

Manor Road, Ruislip

Proposed Parking Management Scheme
Zone R2
Sheet 1 of 2

Scale: 1:500(A3)
 Designed: KU
 Drawn: KU
 Date: 19/11/14



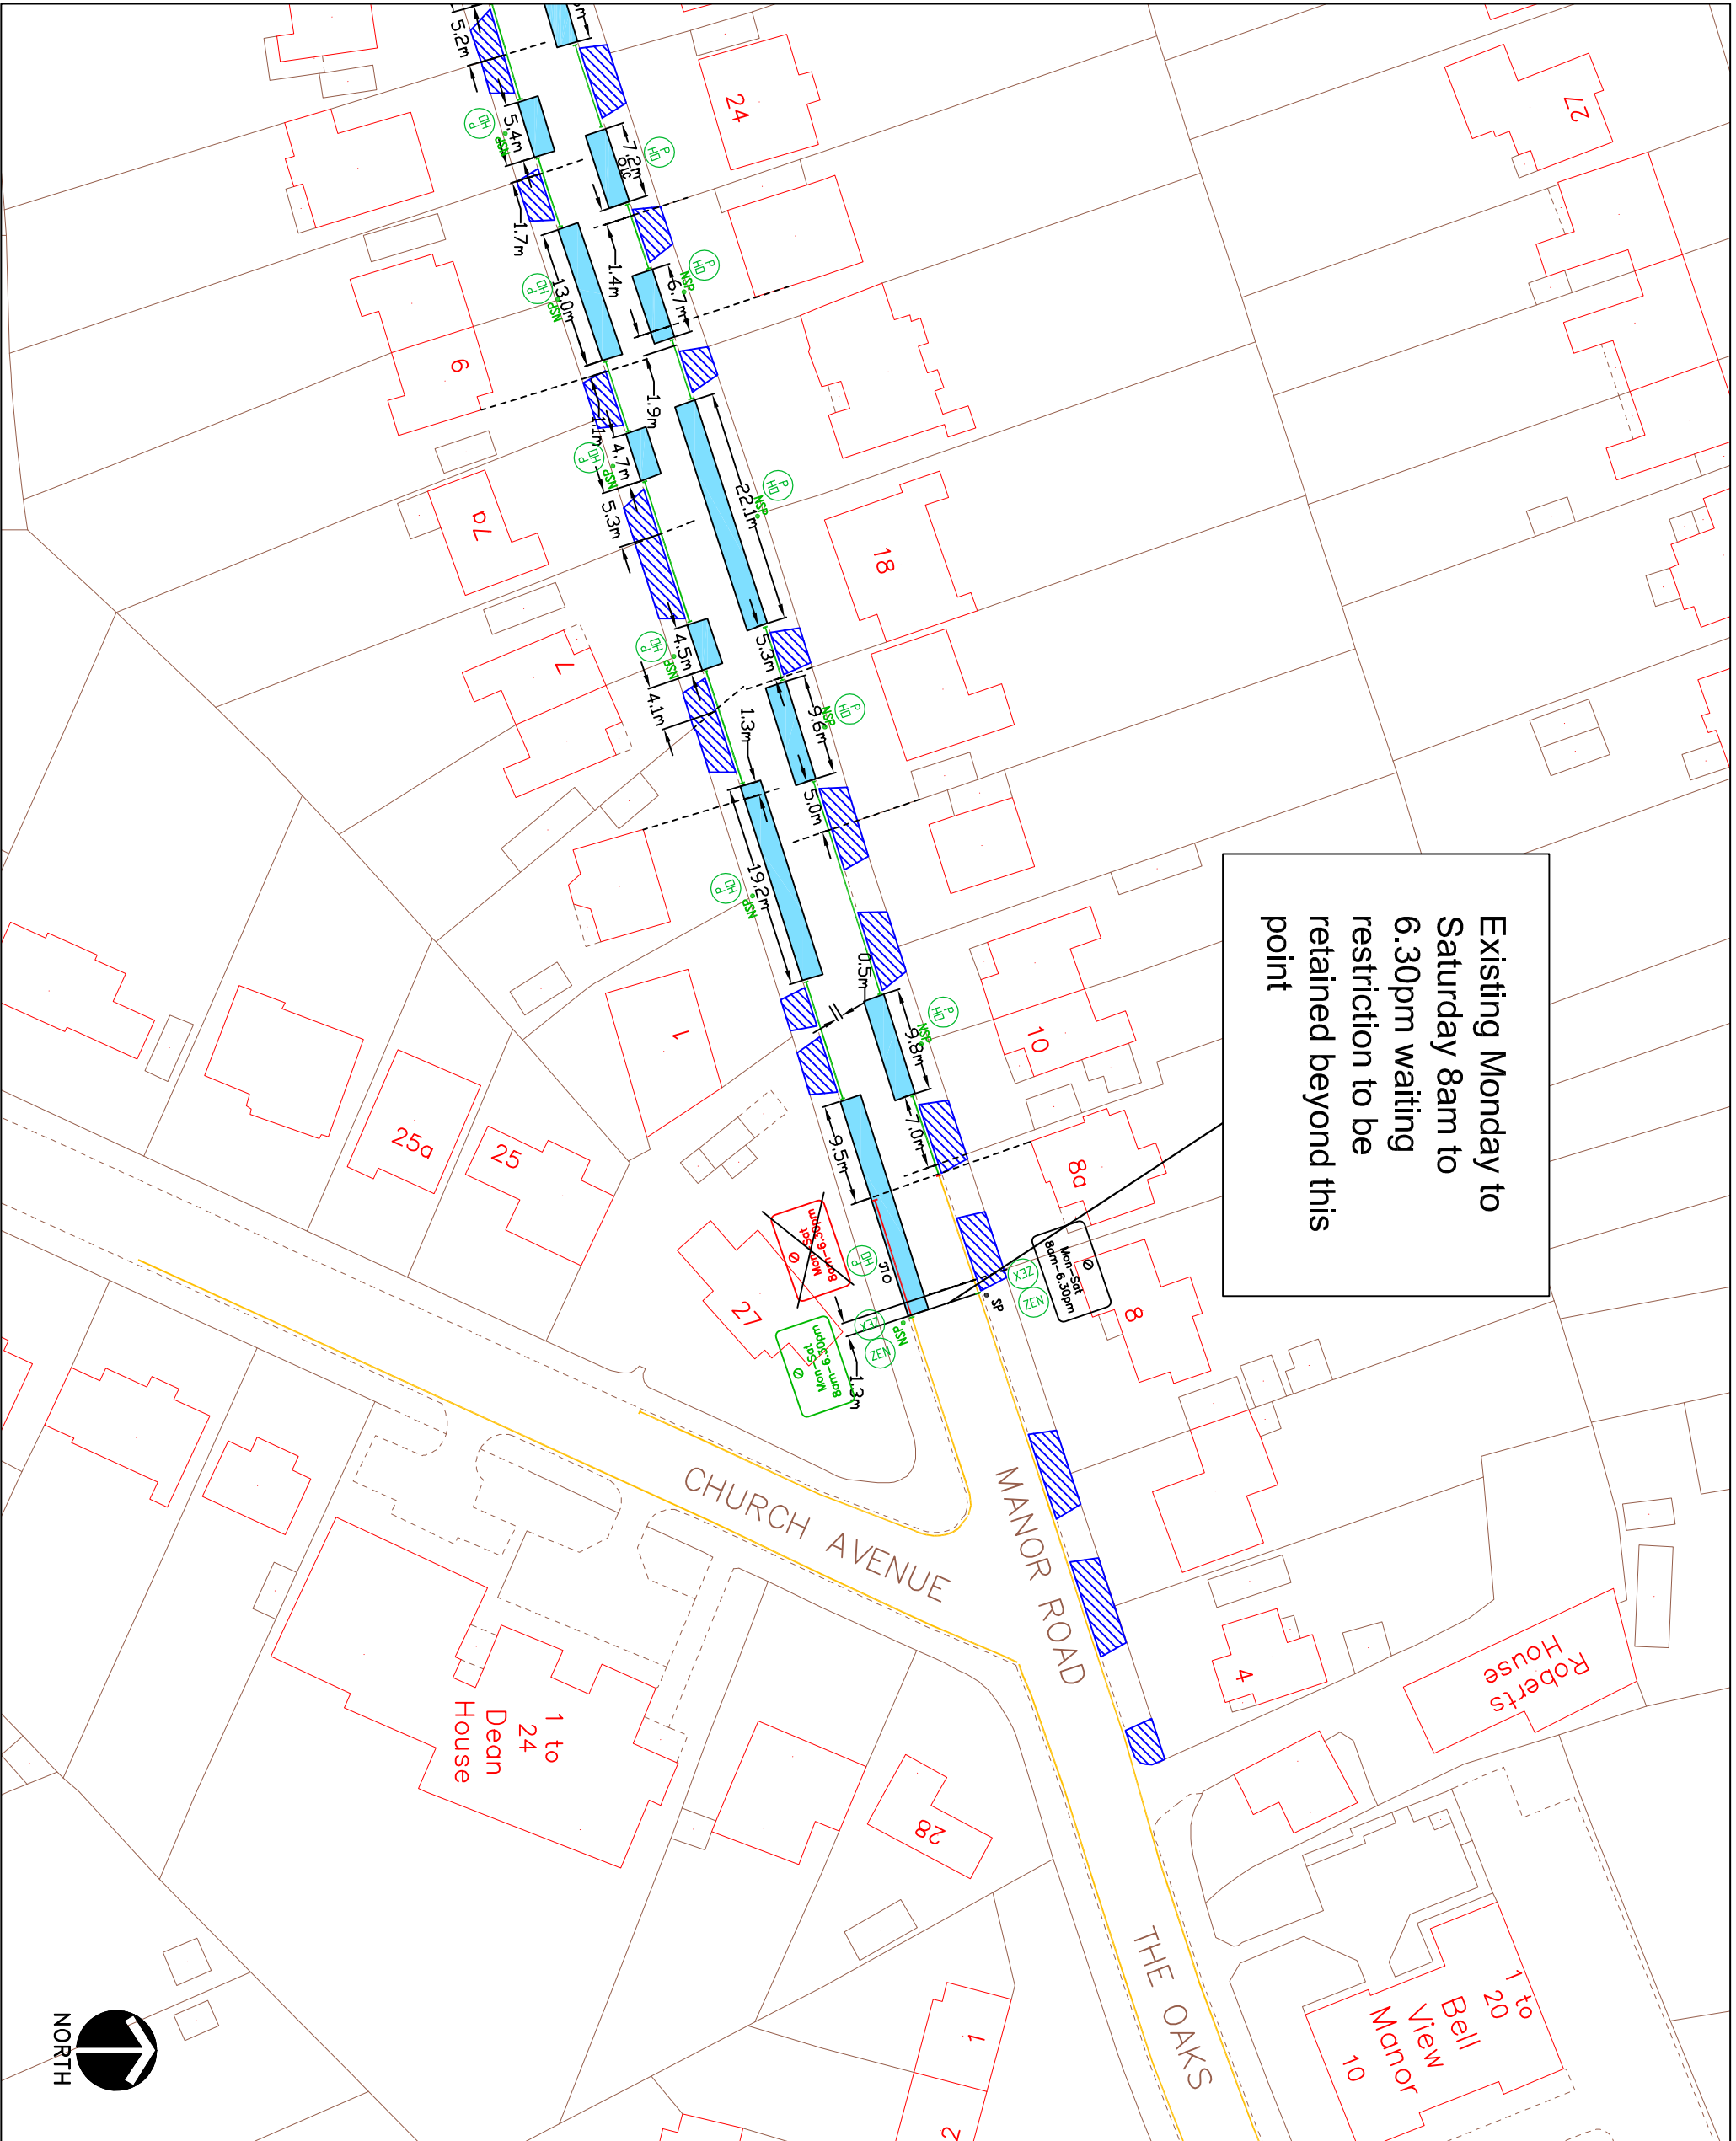

Existing Monday to Saturday 8am to 6.30pm waiting restriction to be retained beyond this point

KEY	
	EXISTING YELLOW LINE
	BURN OFF ROAD MARKING
	PROPOSED SINGLE YELLOW LINE
	PROPOSED DOUBLE YELLOW LINE
	PERMIT HOLDER ONLY BAY
	CROSSOVER
	SP SIGNPOST
	NEW SIGNPOST
	LAMP COLUMN
	PERMIT HOLDER ONLY SIGN
	ZONE ENTRY SIGN
	ZONE EXIT SIGN

PARKING BAYS ARE 2m WIDE UNLESS NOTED

This map is based upon Ordnance Survey material with the permission of Ordnance Survey on behalf of the Controller of Her Majesty's Stationery Office. Crown copyright. Unauthorised reproduction infringes Crown copyright and may lead to prosecution or civil proceedings.
London Borough of Hillingdon 100019283 ©2014



TRANSPORT & PROJECTS
RESIDENTS SERVICES DIRECTORATE
Civic Centre, 4th Floor, Hill Street, Ruislip, UB8 1UW
Tel: No. 01895 277009/01895 280970

Manor Road, Ruislip

Proposed Parking Management Scheme
Zone R2
Sheet 2 of 2

Scale: 1:500(A3)
Designed: KU
Drawn: KU
Date: 19/11/14

