

LONDON BOROUGH OF HILLINGDON
CAREW ROAD, NORTHWOOD PROPOSED PEDESTRIAN CROSSINGS
SECTION 23 OF THE ROAD TRAFFIC REGULATION ACT 1984

Notice is hereby given that the Council of the London Borough of Hillingdon proposes to install two Zebra pedestrian crossings on Carew Road, Northwood at the following locations:

- a) Outside Frithwood School southeast of the junction of Maycock Grove
- b) East of the entrance to St Helen's School, outside Viceroy Court, Carew Road.


Further information can be obtained by telephoning the Transport & Projects team on telephone number 01895 277879. Any representation regarding this proposal should be sent to Transport & Projects, Residents Services, Civic Centre, Uxbridge, Middlesex UB8 1UW quoting reference 4W/06/CH/02460 within 14 days of the date of this notice.

Dated this 23rd day of April 2014

JEAN PALMER - Deputy Chief Executive & Corporate Director of Residents Services.

STATEMENT OF REASONS

The proposed zebra crossings are intended to enhance road safety on Carew Road outside Frithwood School and St Helens School.

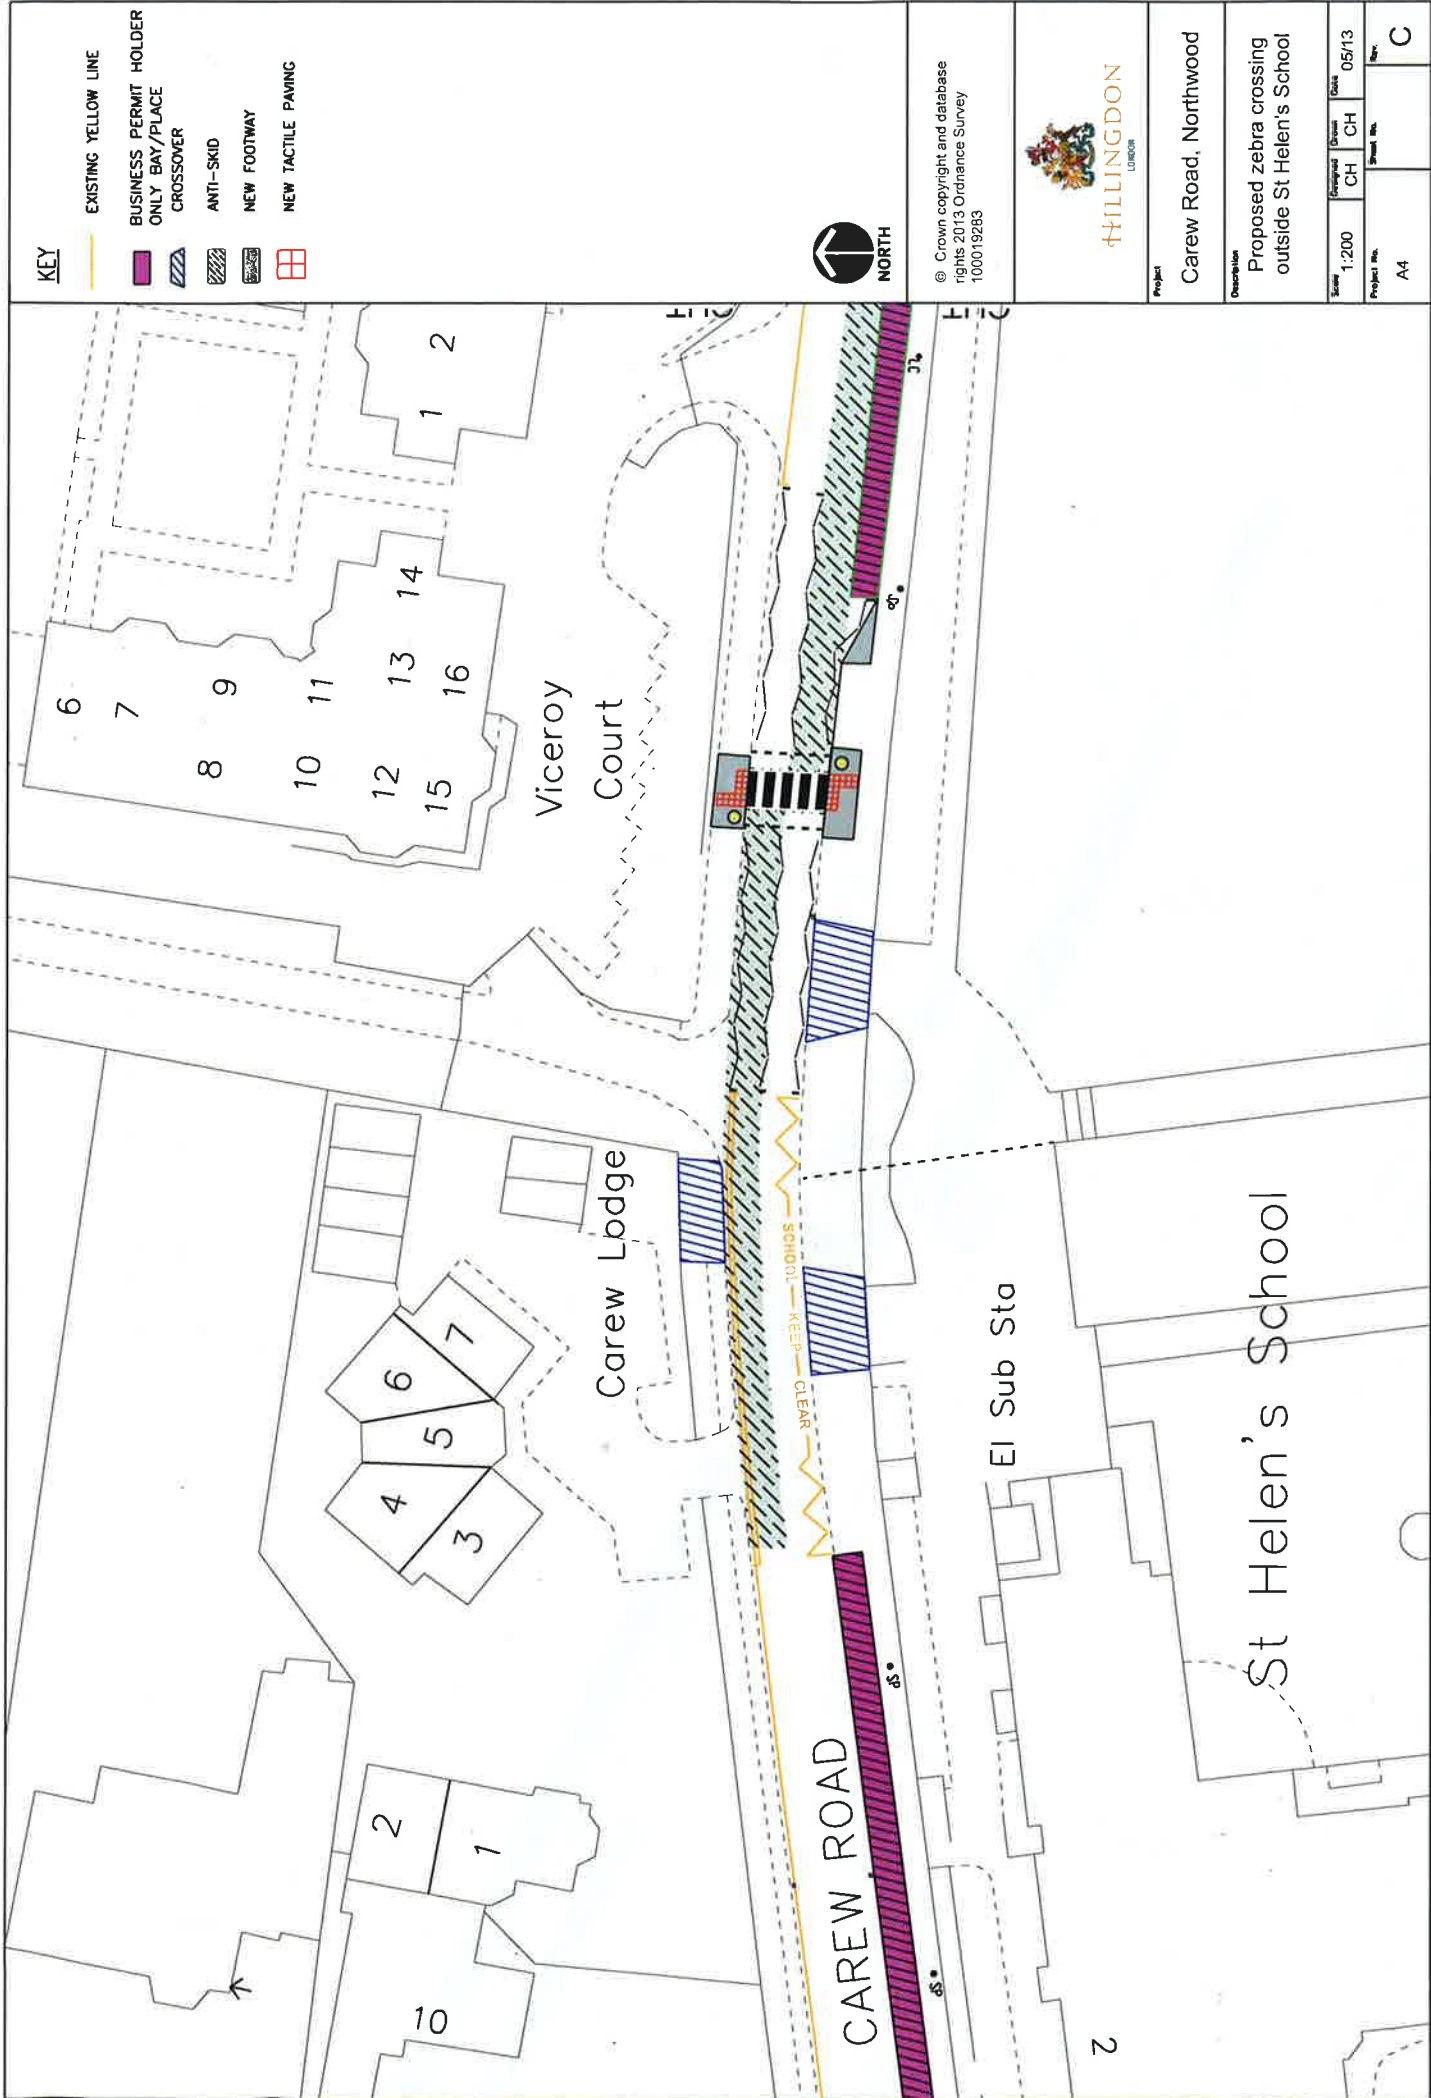

KEY

- EXISTING YELLOW LINE
- BUSINESS PERMIT HOLDER ONLY BAY/PLACE
- CROSSOVER
- ANTI-SKID
- NEW FOOTWAY
- NEW TACTILE PAVING



© Crown copyright and database rights 2013 Ordnance Survey 100019283



Project
Carew Road, Northwood

Description
Proposed zebra crossing outside St Helen's School

Scale	1:200	Drawn	CH	Check	CH	Date	05/13
Project No.	A4		Sheet No.			Rev.	C

