

LONDON BOROUGH OF HILLINGDON
ROYAL LANE, UXBRIDGE PROPOSED PEDESTRIAN CROSSING
SECTION 23 OF THE ROAD TRAFFIC REGULATION ACT 1984


Notice is hereby given that the Council of the London Borough of Hillingdon proposes to install a Zebra pedestrian crossing on Royal Lane outside Bishopshalt School. Further information can be obtained by telephoning the Transport & Projects team on telephone number 01895 277879. Any representation regarding this proposal should be sent to Transport & Projects, Residents Services, Civic Centre, Uxbridge, Middlesex UB8 1UW quoting reference 4W/06/CH/13380 within 14 days of the date of this notice.

Dated this 26th day of February 2014

JEAN PALMER - Deputy Chief Executive & Corporate Director of Residents Services.

STATEMENT OF REASONS

The proposed zebra crossing is intended to enhance road safety on Royal Lane outside Bishopshalt School.

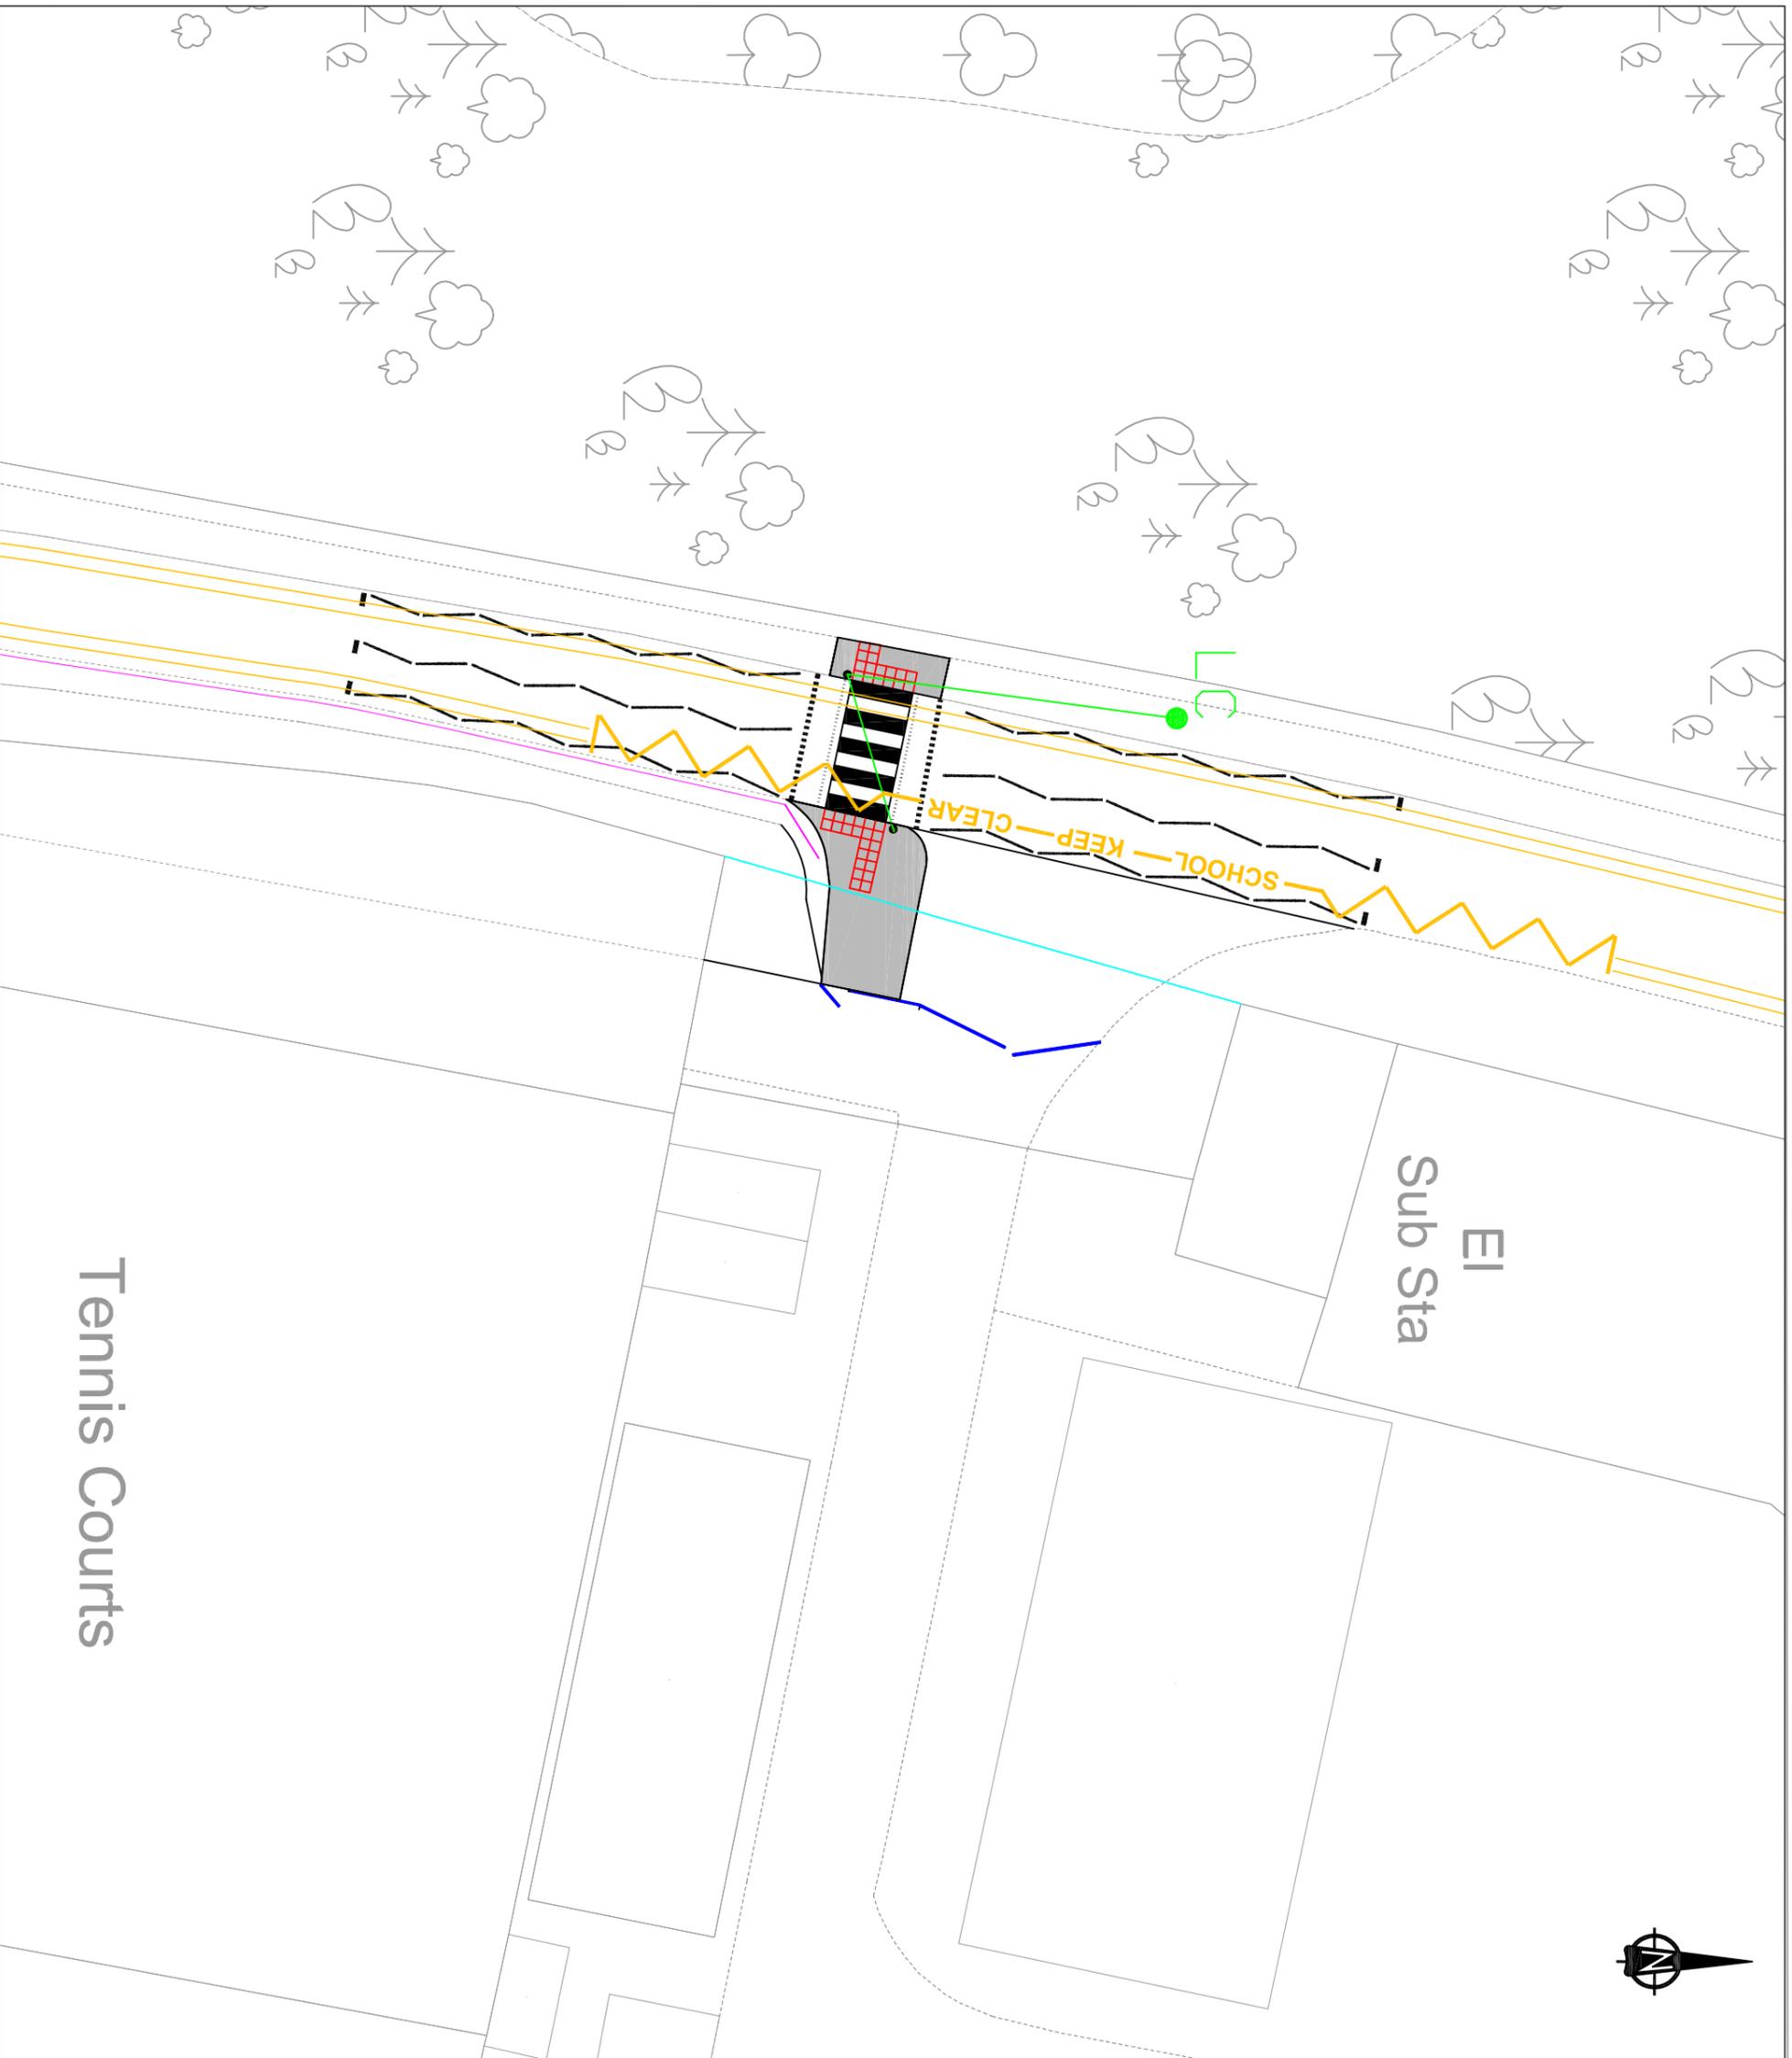

This map is based upon Ordnance Survey material with the permission of Ordnance Survey on behalf of the Controller of Her Majesty's Stationery Office © Crown copyright. Unauthorised reproduction infringes Crown copyright and may lead to prosecution or civil proceedings.
 London Borough of Hillingdon 100019283 2013



HILLINGDON
LONDON

Project
ROAD SAFETY PROGRAMME

Description
 Royal Lane, Hillingdon

Scale	Drawn	Checked
1:250	CH 07/13	
Paper Size	Drawing No.	Rev.
A3	RSPD1	A

LONDON BOROUGH OF HILLINGDON
THE HILLINGDON (HEATHROW) (ZONE H1) (ON STREET PARKING PLACES) ORDER 2014
PROPOSED SHARED USE BUSINESS AND RESIDENT PERMIT PARKING PLACES
HIGH STREET, HARLINGTON


Hillingdon Council gives notice that it intends to make this Order for the proposed conversion of the two existing Resident permit parking places outside Nos. 364 to 376 High Street, Harlington to shared use Business and Resident permit holder parking.

A copy of the proposed Order together with full details, a plan and the Council's statement of reasons for the proposals can be seen at Harlington Library and by appointment at, Civic Centre, Uxbridge during normal office hours until 19th March 2014. Further information can be obtained by telephoning Residents Services on 01895 558294. If you wish to comment on, or object to the proposals please write by 19th March 2014, stating grounds for objection and your home address to Transport & Projects, Residents Services, Civic Centre, Uxbridge, Middlesex UB8 1UW quoting reference 4W/06/7.12/GH. Dated this 26th day of February 2014.

JEAN PALMER, Deputy Chief Executive & Corporate Director of Residents Services.

STATEMENT OF REASONS

The proposed changes will utilize the currently underused bays during the day in High Street, Harlington. All proposals have been agreed by the Cabinet Member for Planning, Transportation and Recycling to proceed to formal consultation.

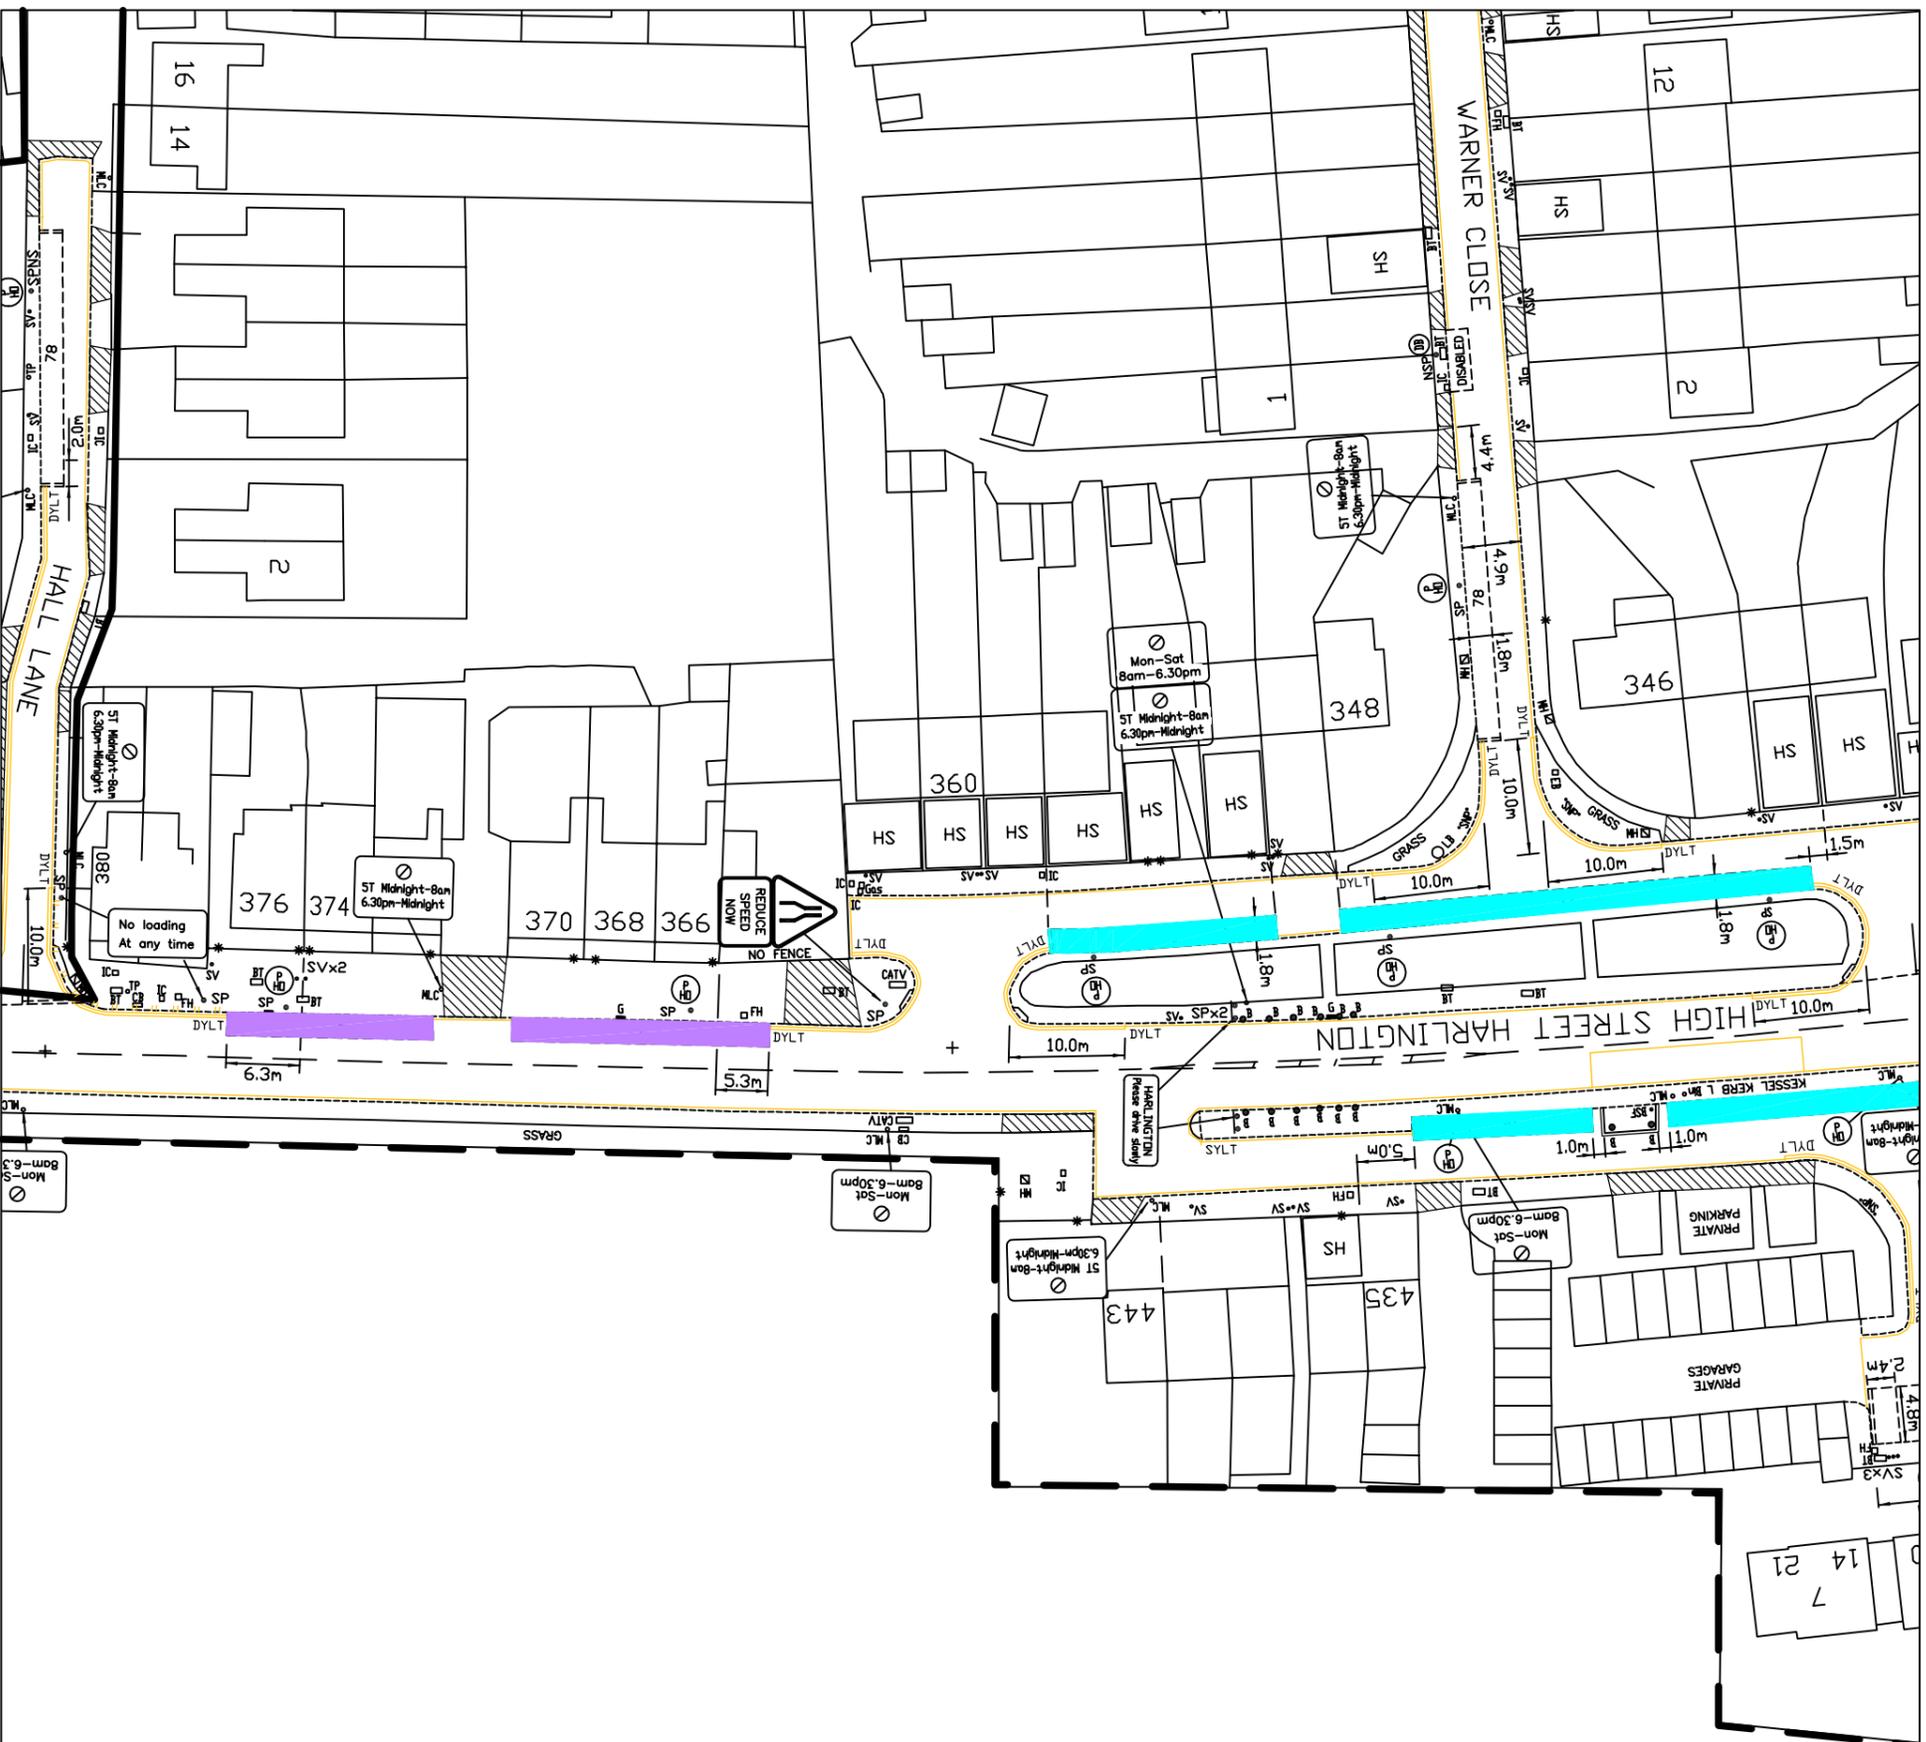

Gravel Pit



KEY	
	EXISTING YELLOW LINE
	NEW SINGLE YELLOW LINE & TERMINAL
	DIT
	NEW DOUBLE YELLOW LINE & TERMINAL
	PAY AND DISPLAY AND PERMIT HOLDERS
	PERMIT HOLDER ONLY BAY
	PAY & DISPLAY BAY
	BUSINESS, PERMIT HOLDER ONLY BAY
	BUSINESS OR PERMIT HOLDER ONLY BAY
	LOADING BAY
	DISABLED BAY
	MOTORCYCLE BAY
	CROSSOVER
	PERMIT HOLDER ONLY SIGN
	PERMIT OR TICKET HOLDER
	PAY AT METER - DISPLAY TICKET SIGN
	PAY HERE - DISPLAY TICKET SIGN
	BUSINESS PERMIT HOLDER SIGN
	DISABLED PARKING BAY SIGN
	LOADING ONLY BAY SIGN
	MOTORCYCLES ONLY BAY SIGN
	ZONE ENTRY SIGN
	ZONE EXIT SIGN
	PARKING PLACES ARE DISTANCED 10m FROM CORNERS UNLESS OTHERWISE STATED
	PARKING BAYS ARE 2m WIDE UNLESS NOTED
	EXTENT OF PRIVATE ROADS

This map is based upon Ordnance Survey material with the permission of Ordnance Survey on behalf of the Controller of Her Majesty's Stationery Office © Crown copyright. Unauthorised reproduction infringes Crown copyright and may lead to prosecution or civil proceedings.
London Borough of Hillingdon 100019283 ©2011

HILLINGDON
LONDON

TRANSPORT & PROJECTS
PLANNING, ENVIRONMENT, EDUCATION AND COMMUNITY SERVICES DIRECTORATE
Civic Centre 4th/5th, High Street, Uxbridge, UB8 1UW
Tel No. 01895 277008/01895 250676

Project
Heathrow Parking Management (Harlington)

Description
Proposed Shared Use Bays (Residents/Business)

Scale	Designed	Drawn	Date
Project No.		Drawing No.	Jan'14
		Rev.	

LONDON BOROUGH OF HILLINGDON
THE HILLINGDON (ON-STREET PARKING PLACES) (NORTHWOOD)
(RESIDENTS) ZONE N ORDER 2014
THE HILLINGDON (WAITING AND LOADING RESTRICTION) (CONSOLIDATION)
(AMENDMENT) ORDER 2014

PROPOSED AMENDMENTS AND EXTENSION OF THE NORTHWOOD PARKING MANAGEMENT
SCHEME

Hillingdon Council gives notice that it intends to make these Orders, which will:

- 1. Establish permit parking places** (operational between 8.00am to 10.00am and 2.30pm to 4.30pm Monday to Friday) in which a vehicle may be left during the permitted hours if it displays a valid Zone N permit in Hawkesworth Close, Northwood.
- 2. Impose waiting restrictions** in Hawkesworth Close, Northwood operational between 8.00am to 10.00 am and 2.30pm to 4.30pm Monday to Friday.
- 3. Change the operational times of Zone N of the Northwood Parking Management Scheme in Maxwell Road (between the junctions of Rickmansworth Road and Anthus Mews), Falcon Close and Dormans Close** to Monday to Friday 8am to 10am and 2.30pm to 4.30pm.
- 4. Establish permit parking places** (operational between 11.00am and 3.00pm Monday to Friday) in which a vehicle may be left during the permitted hours if it displays a valid Zone N permit in Thirlmere Gardens and Tanworth Close, Northwood.
- 5. Impose waiting restrictions** in Thirlmere Gardens and Tanworth Close, Northwood operational between 11.00am and 3.00pm Monday to Friday.

RESIDENTS PERMITS - £0 - 1st vehicle, all subsequent - £40 per annum


VISITORS VOUCHERS First book of 10 per household per annum- free. £5 - per book of 10 thereafter. Copies of the proposed Orders together with full details, a plan and the Council's statement of reasons for the proposals can be seen at Northwood Library and by appointment at, Civic Centre, Uxbridge during normal office hours until 19th March 2014. Further information can be obtained by telephoning Residents Services on 01895 558294. If you wish to comment on, or object to the proposals please write by 19th March 2014, stating grounds for objection and your home address to Transport & Projects, Residents Services, Civic Centre, Uxbridge, Middlesex UB8 1UW quoting reference 4W/06/7.15/GH.

Dated this 26th day of February 2014

JEAN PALMER, Deputy Chief Executive & Corporate Director of Residents Services.

STATEMENT OF REASONS

The proposed changes will stop obstructive and all day parking within the affected roads. All proposals have been agreed by the Cabinet Member for Planning, Transportation and Recycling to proceed to formal consultation.

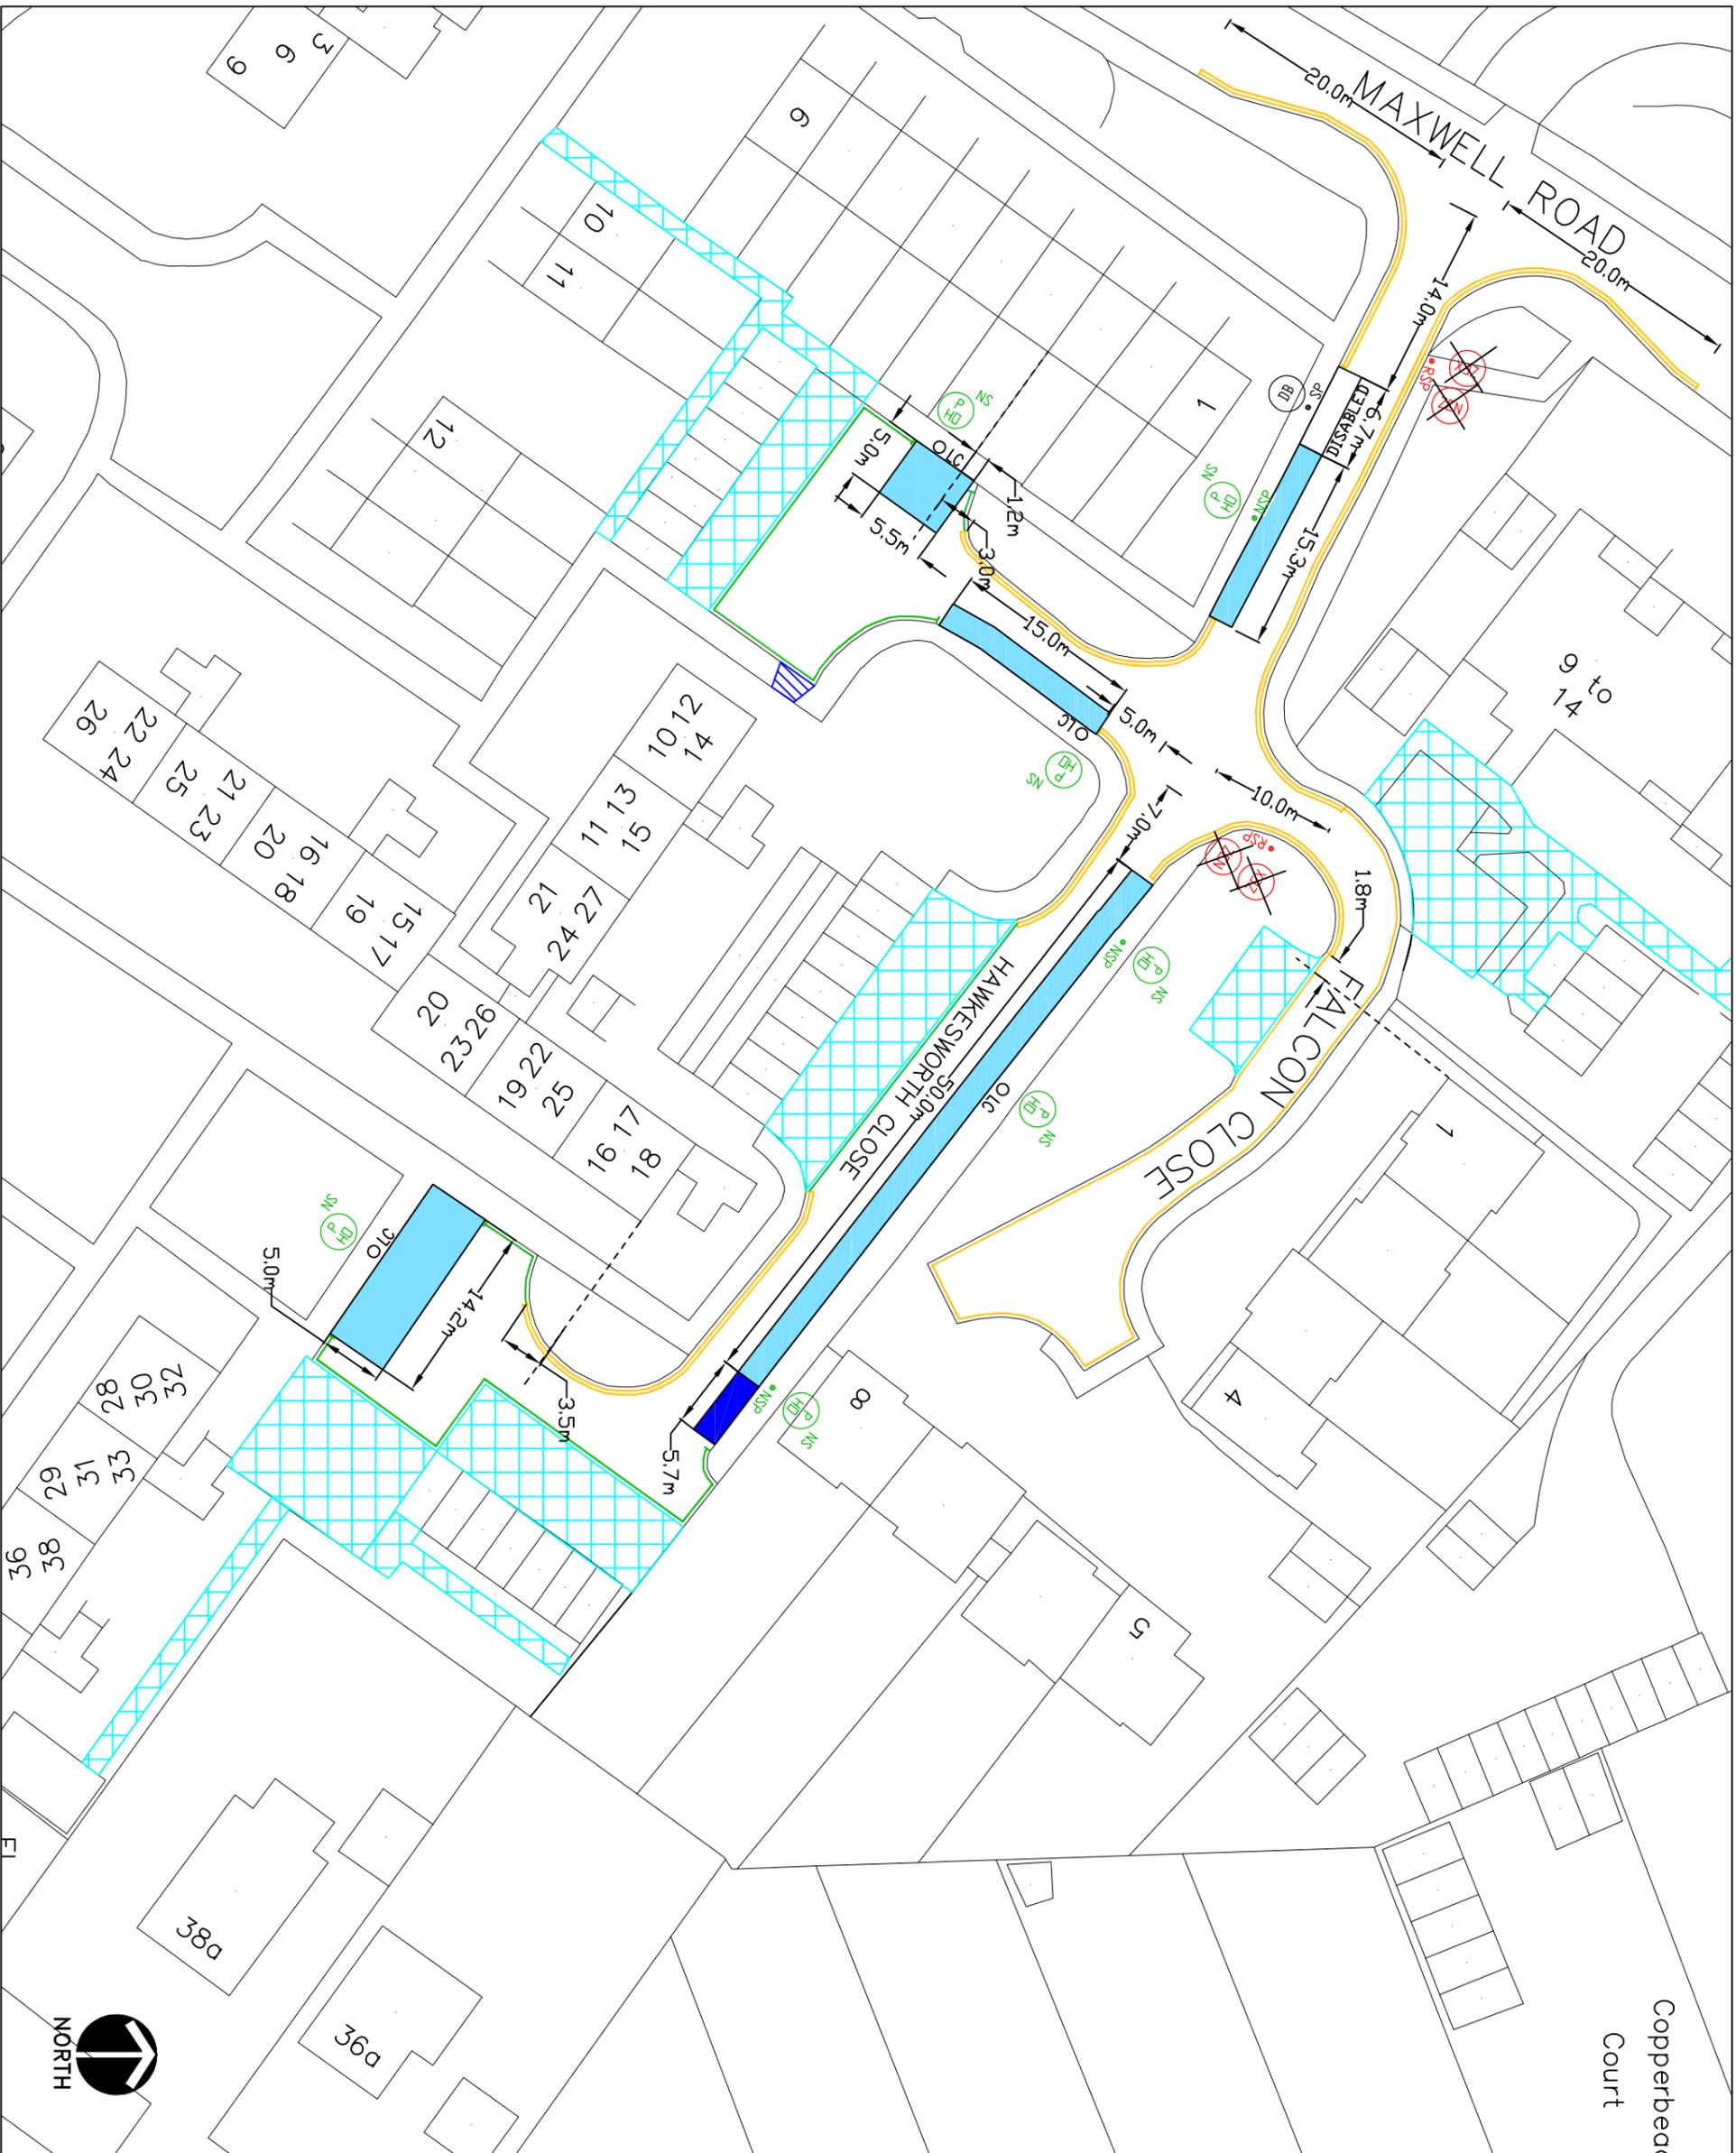

- KEY**
- EXISTING YELLOW LINE
 - NEW SINGLE YELLOW LINE & TERMINAL
 - NEW DOUBLE YELLOW LINE & TERMINAL
 - CROSSOVER
 - PERMIT HOLDER ONLY BAY
 - MON - FRI 8-10am and 2.30-4.30pm
 - LAMP COLUMN
 - NEW SIGN
 - NEW SIGNPOST
 - REMOVE SIGNPOST
 - REMOVE SIGN
 - REMOVE SIGN
 - PERMIT HOLDER ONLY SIGN
 - DISABLED PARKING BAY SIGN
 - ZONE ENTRY SIGN
 - ZONE ENTRY SIGN
 - ZONE EXIT SIGN
 - PARKING BAYS ARE 2m WIDE UNLESS NOTED
 - EXTENT OF PRIVATE AREAS

This map is based upon Ordnance Survey material with the permission of Ordnance Survey on behalf of the Controller of Her Majesty's Stationery Office. Crown copyright. Unauthorised reproduction infringes Crown copyright and may lead to prosecution or civil proceedings.

London Borough of Hillingdon 100019283 ©2012

HILLINGDON
LONDON


TRANSPORT & PROJECTS
PLANNING, ENVIRONMENT, EDUCATION AND
AND COMMUNITY SERVICES DIRECTORATE
Civic Centre 4th/5th, High Street, Uxbridge, UB8 1UW
Tel No. 01895 277008/01895 250876

Project
Hawkesworth Close
Northwood

Description
Proposed extension to the
Northwood Parking
Management Scheme
Mon-Fri 8-10 am and 2.30-4.30pm

Scale 1:500(A3)	Designed SA	Drawn KU	Date FEB'14
	Drawing No.		Rev.

Items 8 & 9

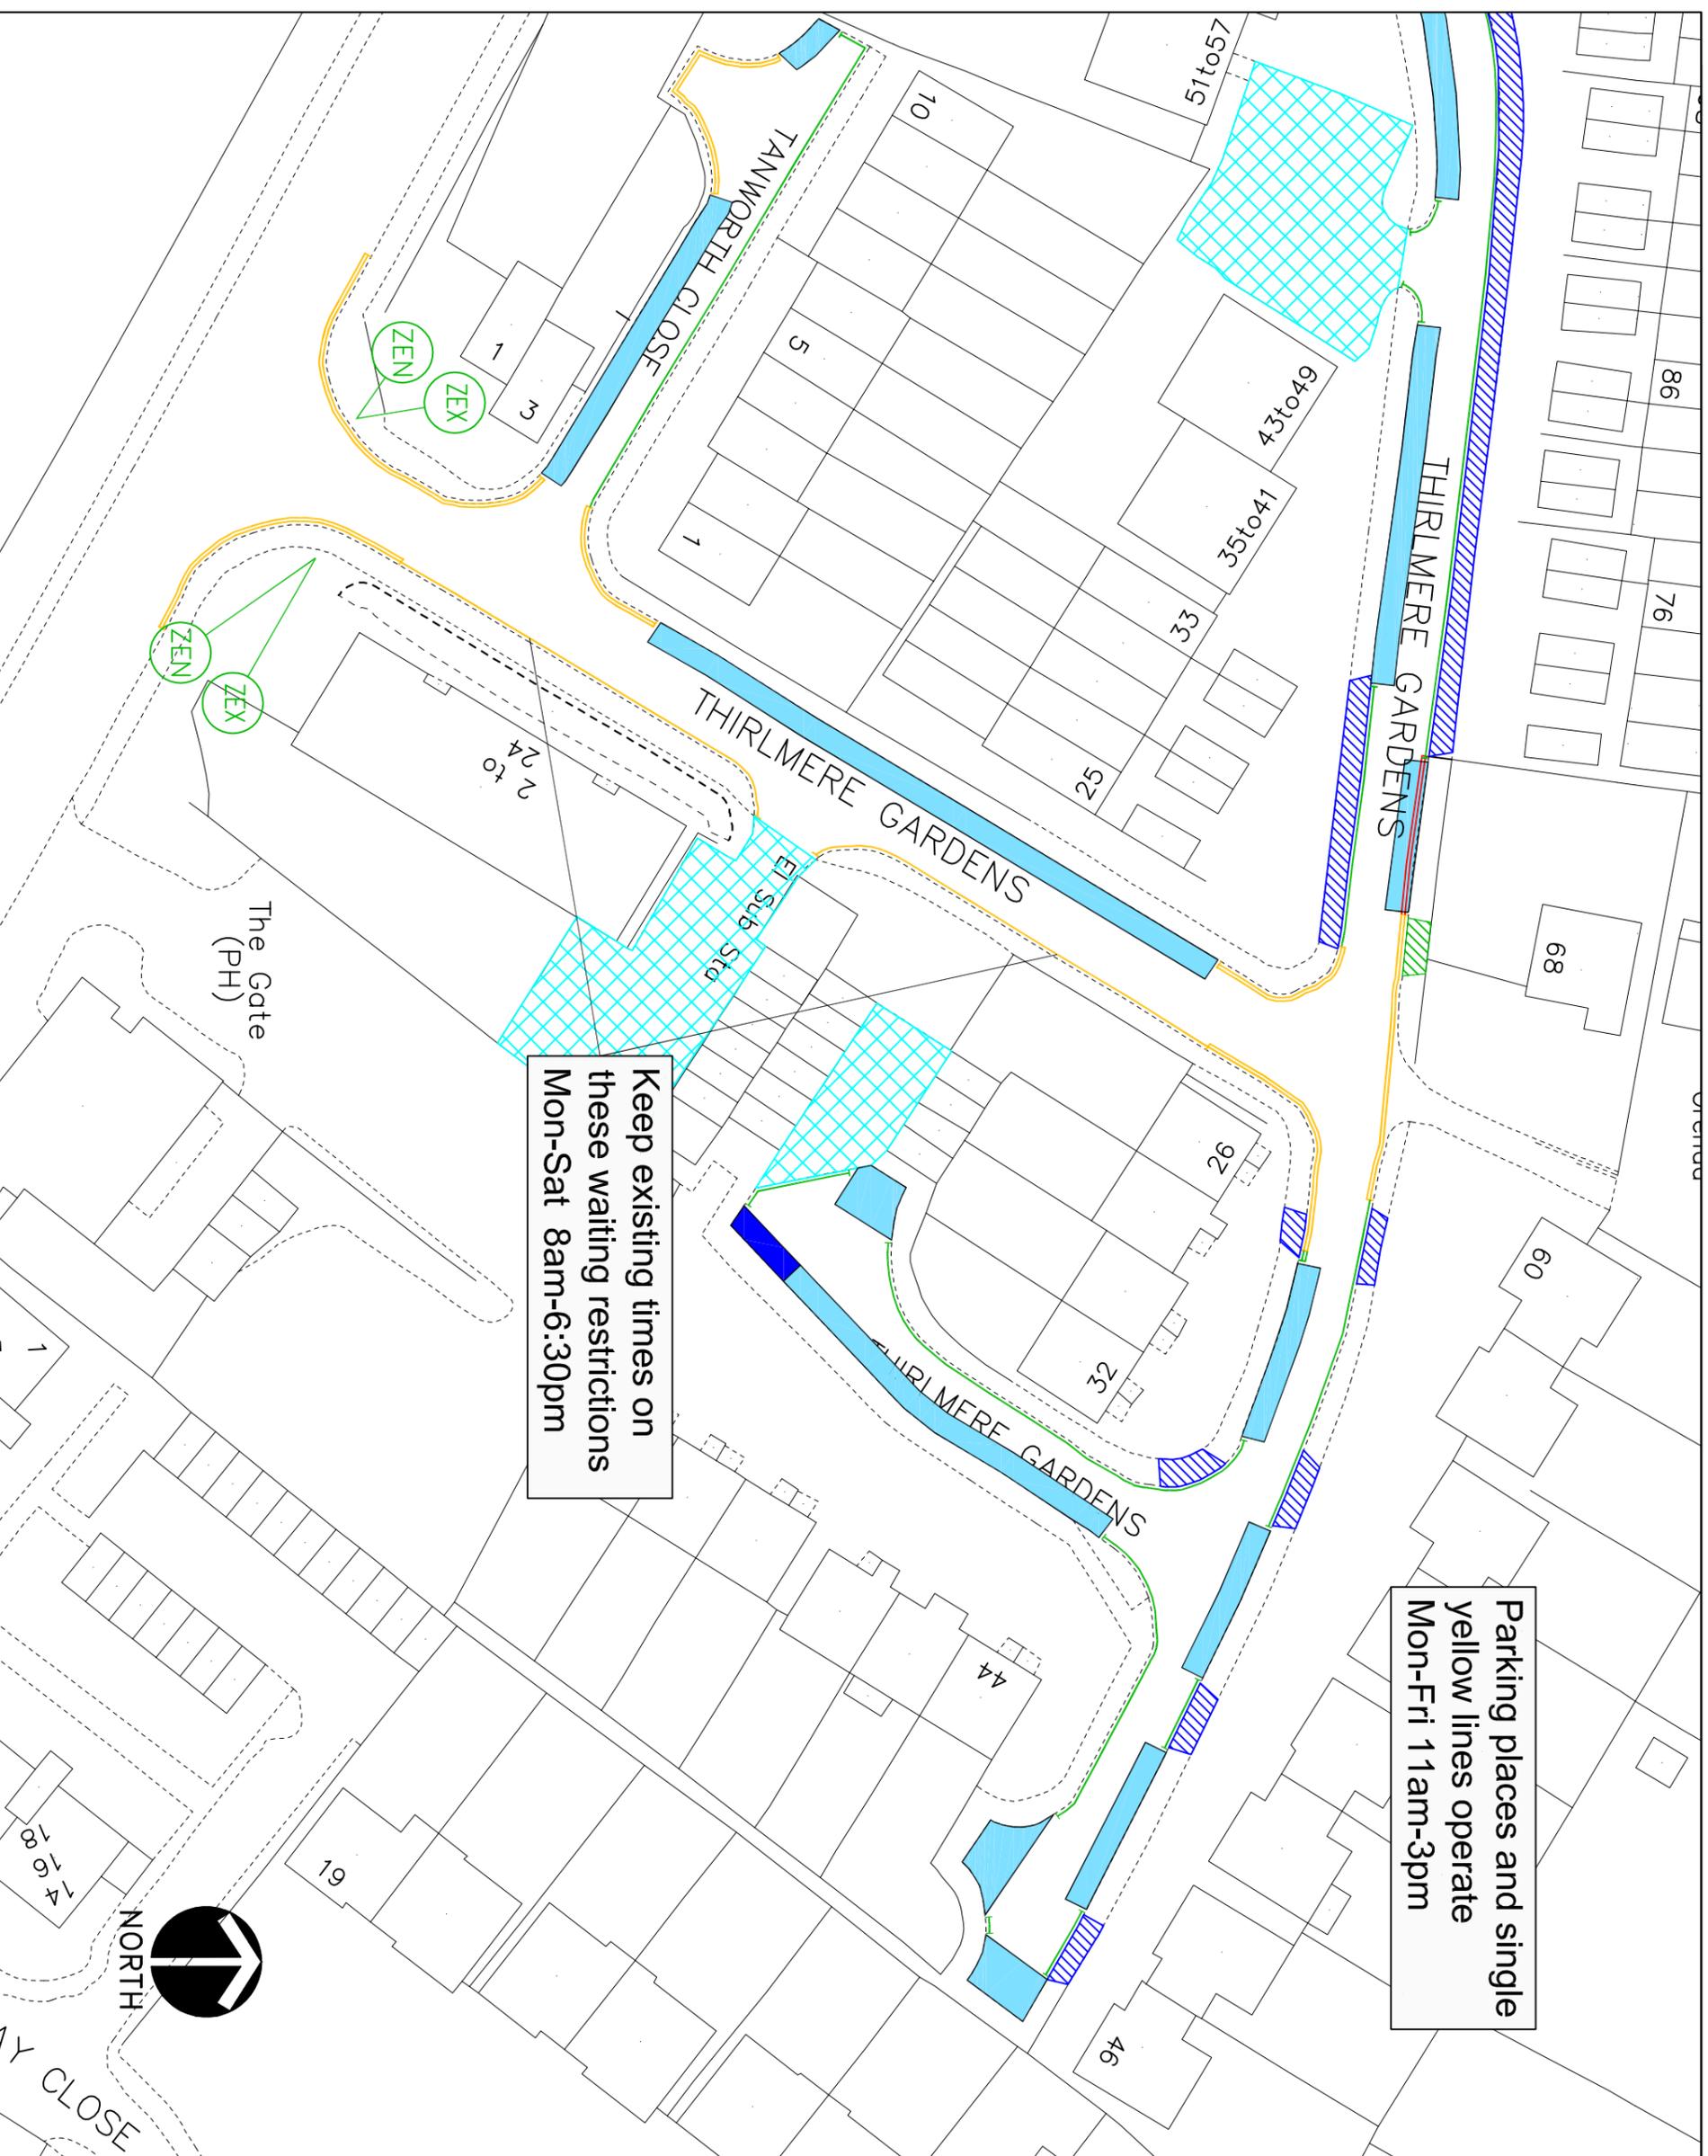

Keep existing times on these waiting restrictions Mon-Sat 8am-6:30pm

Parking places and single yellow lines operate Mon-Fri 11am-3pm

KEY

- EXISTING YELLOW LINE
- NEW DOUBLE YELLOW LINE & TERMINAL
- NEW SINGLE YELLOW LINE & TERMINAL
- CROSSOVER
- PERMIT HOLDER ONLY SIGN
- PERMIT OR TICKET HOLDER
- PAY AT METER - DISPLAY TICKET SIGN
- PAY HERE - DISPLAY TICKET SIGN
- BUSINESS PERMIT HOLDER SIGN
- DISABLED PARKING BAY SIGN
- LOADING ONLY BAY SIGN
- MOTORCYCLES ONLY BAY SIGN
- PERMIT HOLDER AND PAY AND DISPLAY BAY/PLACE ONLY BAY/PLACE
- PERMIT HOLDER ONLY BAY/PLACE
- PERMIT HOLDER ONLY BAY/PLACE
- LOADING BAY
- PRIVATE AREA
- DISABLED BAY
- PARKING BAYS ARE 2m WIDE UNLESS NOTED**

This map is based upon Ordnance Survey material with the permission of Ordnance Survey on behalf of the Controller of Her Majesty's Stationery Office. Crown copyright. Unauthorised reproduction infringes Crown copyright and may lead to prosecution or civil proceedings.
London Borough of Hillingdon 100019283 ©2010


HILLINGDON
LONDON

IMPROVEMENT PROJECTS
PLANNING, ENVIRONMENT AND COMMUNITY
SERVICES DIRECTORATE
CIVIC CENTRE 4W/05, HIGH STREET, UXBRIDGE, UB8 1UW
Tel No. 01895 277006/01895 250676

Thirlmere Gardens Proposed Residents Parking Scheme

Description		Thirlmere Gardens (East)	
Scale	Drawn (Initials/Date)	Checked (Initials/Date)	
	GH/Oct'13		
Project No.	Drawing No.	Rev.	
	1 of 3		

Item 9

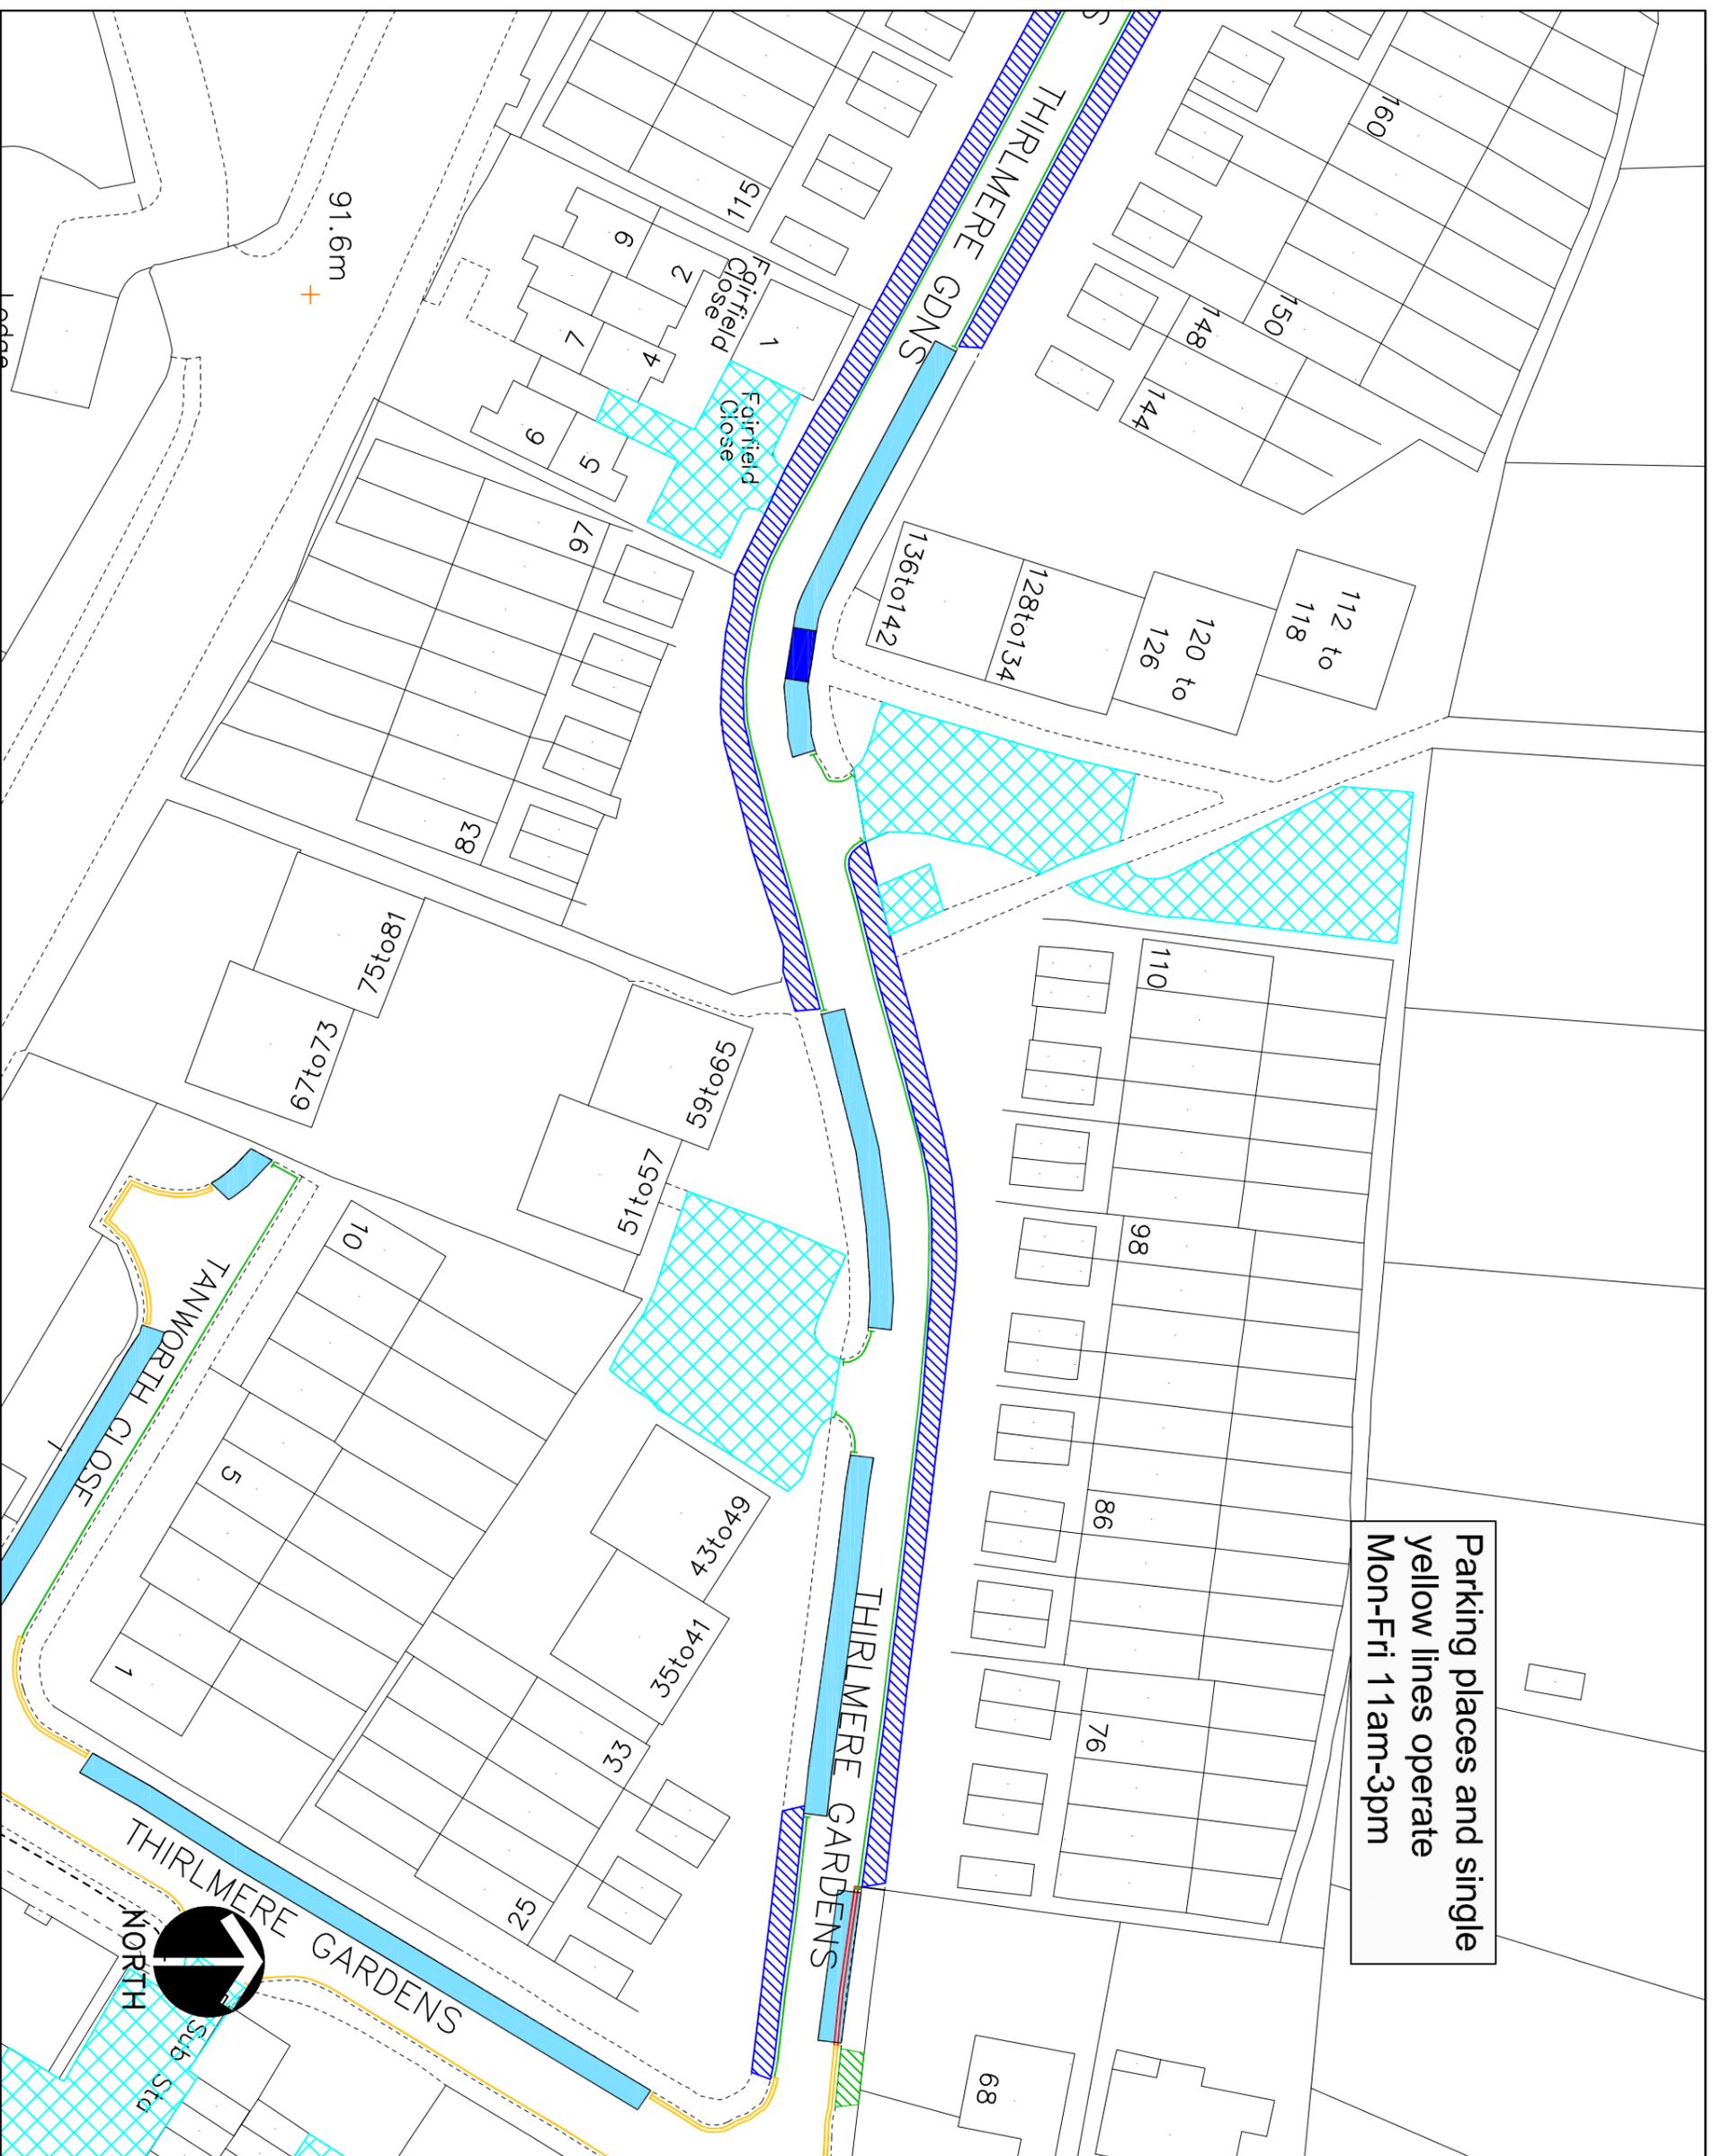

Parking places and single yellow lines operate Mon-Fri 11am-3pm

KEY

- EXISTING YELLOW LINE
- NEW DOUBLE YELLOW LINE & TERMINAL
- NEW SINGLE YELLOW LINE & TERMINAL
- CROSSOVER
- PERMIT HOLDER ONLY SIGN
- PERMIT OR TICKET HOLDER
- PAY AT METER - DISPLAY TICKET SIGN
- PAY HERE - DISPLAY TICKET SIGN
- BUSINESS PERMIT HOLDER SIGN
- DISABLED PARKING BAY SIGN
- LOADING ONLY BAY SIGN
- MOTORCYCLES ONLY BAY SIGN
- PERMIT HOLDER AND PAY AND DISPLAY BAY/PLACE ONLY BAY/PLACE
- PAY AND DISPLAY BAY
- PERMIT HOLDER ONLY BAY/PLACE
- LOADING BAY
- PRIVATE AREA
- DISABLED BAY
- PARKING BAYS ARE 2m WIDE UNLESS NOTED

This map is based upon Ordnance Survey material with the permission of Ordnance Survey on behalf of the Controller of Her Majesty's Stationery Office. Crown copyright. Unauthorised reproduction infringes Crown copyright and may lead to prosecution or civil proceedings.
London Borough of Hillingdon 100019283 ©2010



HILLINGDON
LONDON
IMPROVEMENT PROJECTS
PLANNING, ENVIRONMENT AND COMMUNITY SERVICES DIRECTORATE
Civic Centre 4W/05, High Street, Uxbridge, UB8 1UW
Tel No. 01895 277006/01895 250576

Thirlmere Gardens Proposed Residents Parking Scheme

Description		Thirlmere Gardens (Middle)	
Scale	Drawn (Initials/Date)	Checked (Initials/Date)	
	GH/Oct'13		
Project No.	Drawing No.	Rev.	
	2 of 3		

