

LONDON BOROUGH OF HILLINGDON  
THE HILLINGDON (ON STREET PARKING PLACES)(RUISLIP MANOR)  
(RESIDENTS) ZONE RM2 ORDER 2014  
THE HILLINGDON (WAITING AND LOADING RESTRICTION) (CONSOLIDATION)  
(AMENDMENT NO. ) ORDER 2014  
PROPOSED PARKING MANAGEMENT SCHEME IN GREEN WALK AND WINDMILL WAY,  
RUISLIP MANOR

Hillingdon Council gives notice that it intends to make these Orders, which will:

**1. Establish permit parking places** (operational between 11am to Midday and 2pm to 3pm Monday to Friday) in which a vehicle may be left during the permitted hours if it displays a valid RM2 permit in Windmill Way and Green Walk, Ruislip.

**2. Impose 'at any time' waiting restrictions** along sections of Windmill Way and Green Walk, Ruislip.  
**RESIDENTS PERMITS** - £0 - 1st vehicle, all subsequent - £40 per annum

**VISITORS VOUCHERS** First book of 10 per household per annum- free. £5 - per book of 10 thereafter.

Copies of the proposed Orders together with full details, a plan and the Council's statement of reasons for the proposals can be seen at Ruislip Manor Library and by appointment at, Civic Centre, Uxbridge during normal office hours until 26<sup>th</sup> February 2014. Further information can be obtained by telephoning Residents Services on 01895 277006. If you wish to comment on, or object to the proposals please write by 26<sup>th</sup> February 2014, stating grounds for objection and your home address to Transport & Projects, Residents Services, Civic Centre, Uxbridge, Middlesex UB8 1UW quoting reference 4W/06/7.52/KU.

Dated this 5th day of February 2014

JEAN PALMER, Deputy Chief Executive & Corporate Director of Residents Services.

## **STATEMENT OF REASONS**

The proposals to introduce a Parking Management Scheme reflect the responses received to an informal consultation, the proposed scheme will help restore the balance of parking in favour of residents and their visitors.

**Green Walk & Windmill Way**

This map is based upon Ordnance Survey material with the permission of Ordnance Survey on behalf of the Controller of Her Majesty's Stationary Office. Crown copyright. Unauthorised reproduction infringes Crown copyright and may lead to prosecution or civil proceedings.  
London Borough of Hillingdon 100019283 ©2014


**Proposed Parking Management Scheme  
Sht 1 of 2**




TRANSPORT & PROJECTS  
RESIDENTS SERVICES DIRECTORATE  
CIVIC CENTRE 4W/05, HIGH STREET, UXBIDGE, UBB 1UW  
Tel No. 01895 277006/01895 250676

Scale	Designed	Drawn	Date
NTS	KU	KU	10/01/14

KEY	
	EXISTING YELLOW LINE
	PROPOSED DOUBLE YELLOW LINE
	PROPOSED PERMIT HOLDER ONLY BAY OPERATIONAL MONDAY TO FRIDAY 11AM-MIDDAY AND 2PM-3PM
	CROSSOVER
	NSP NEW SIGNPOST
	OLC LAMP COLUMN
	PERMIT HOLDER ONLY SIGN
	REMOVE SIGN
	PRIVATE ROAD

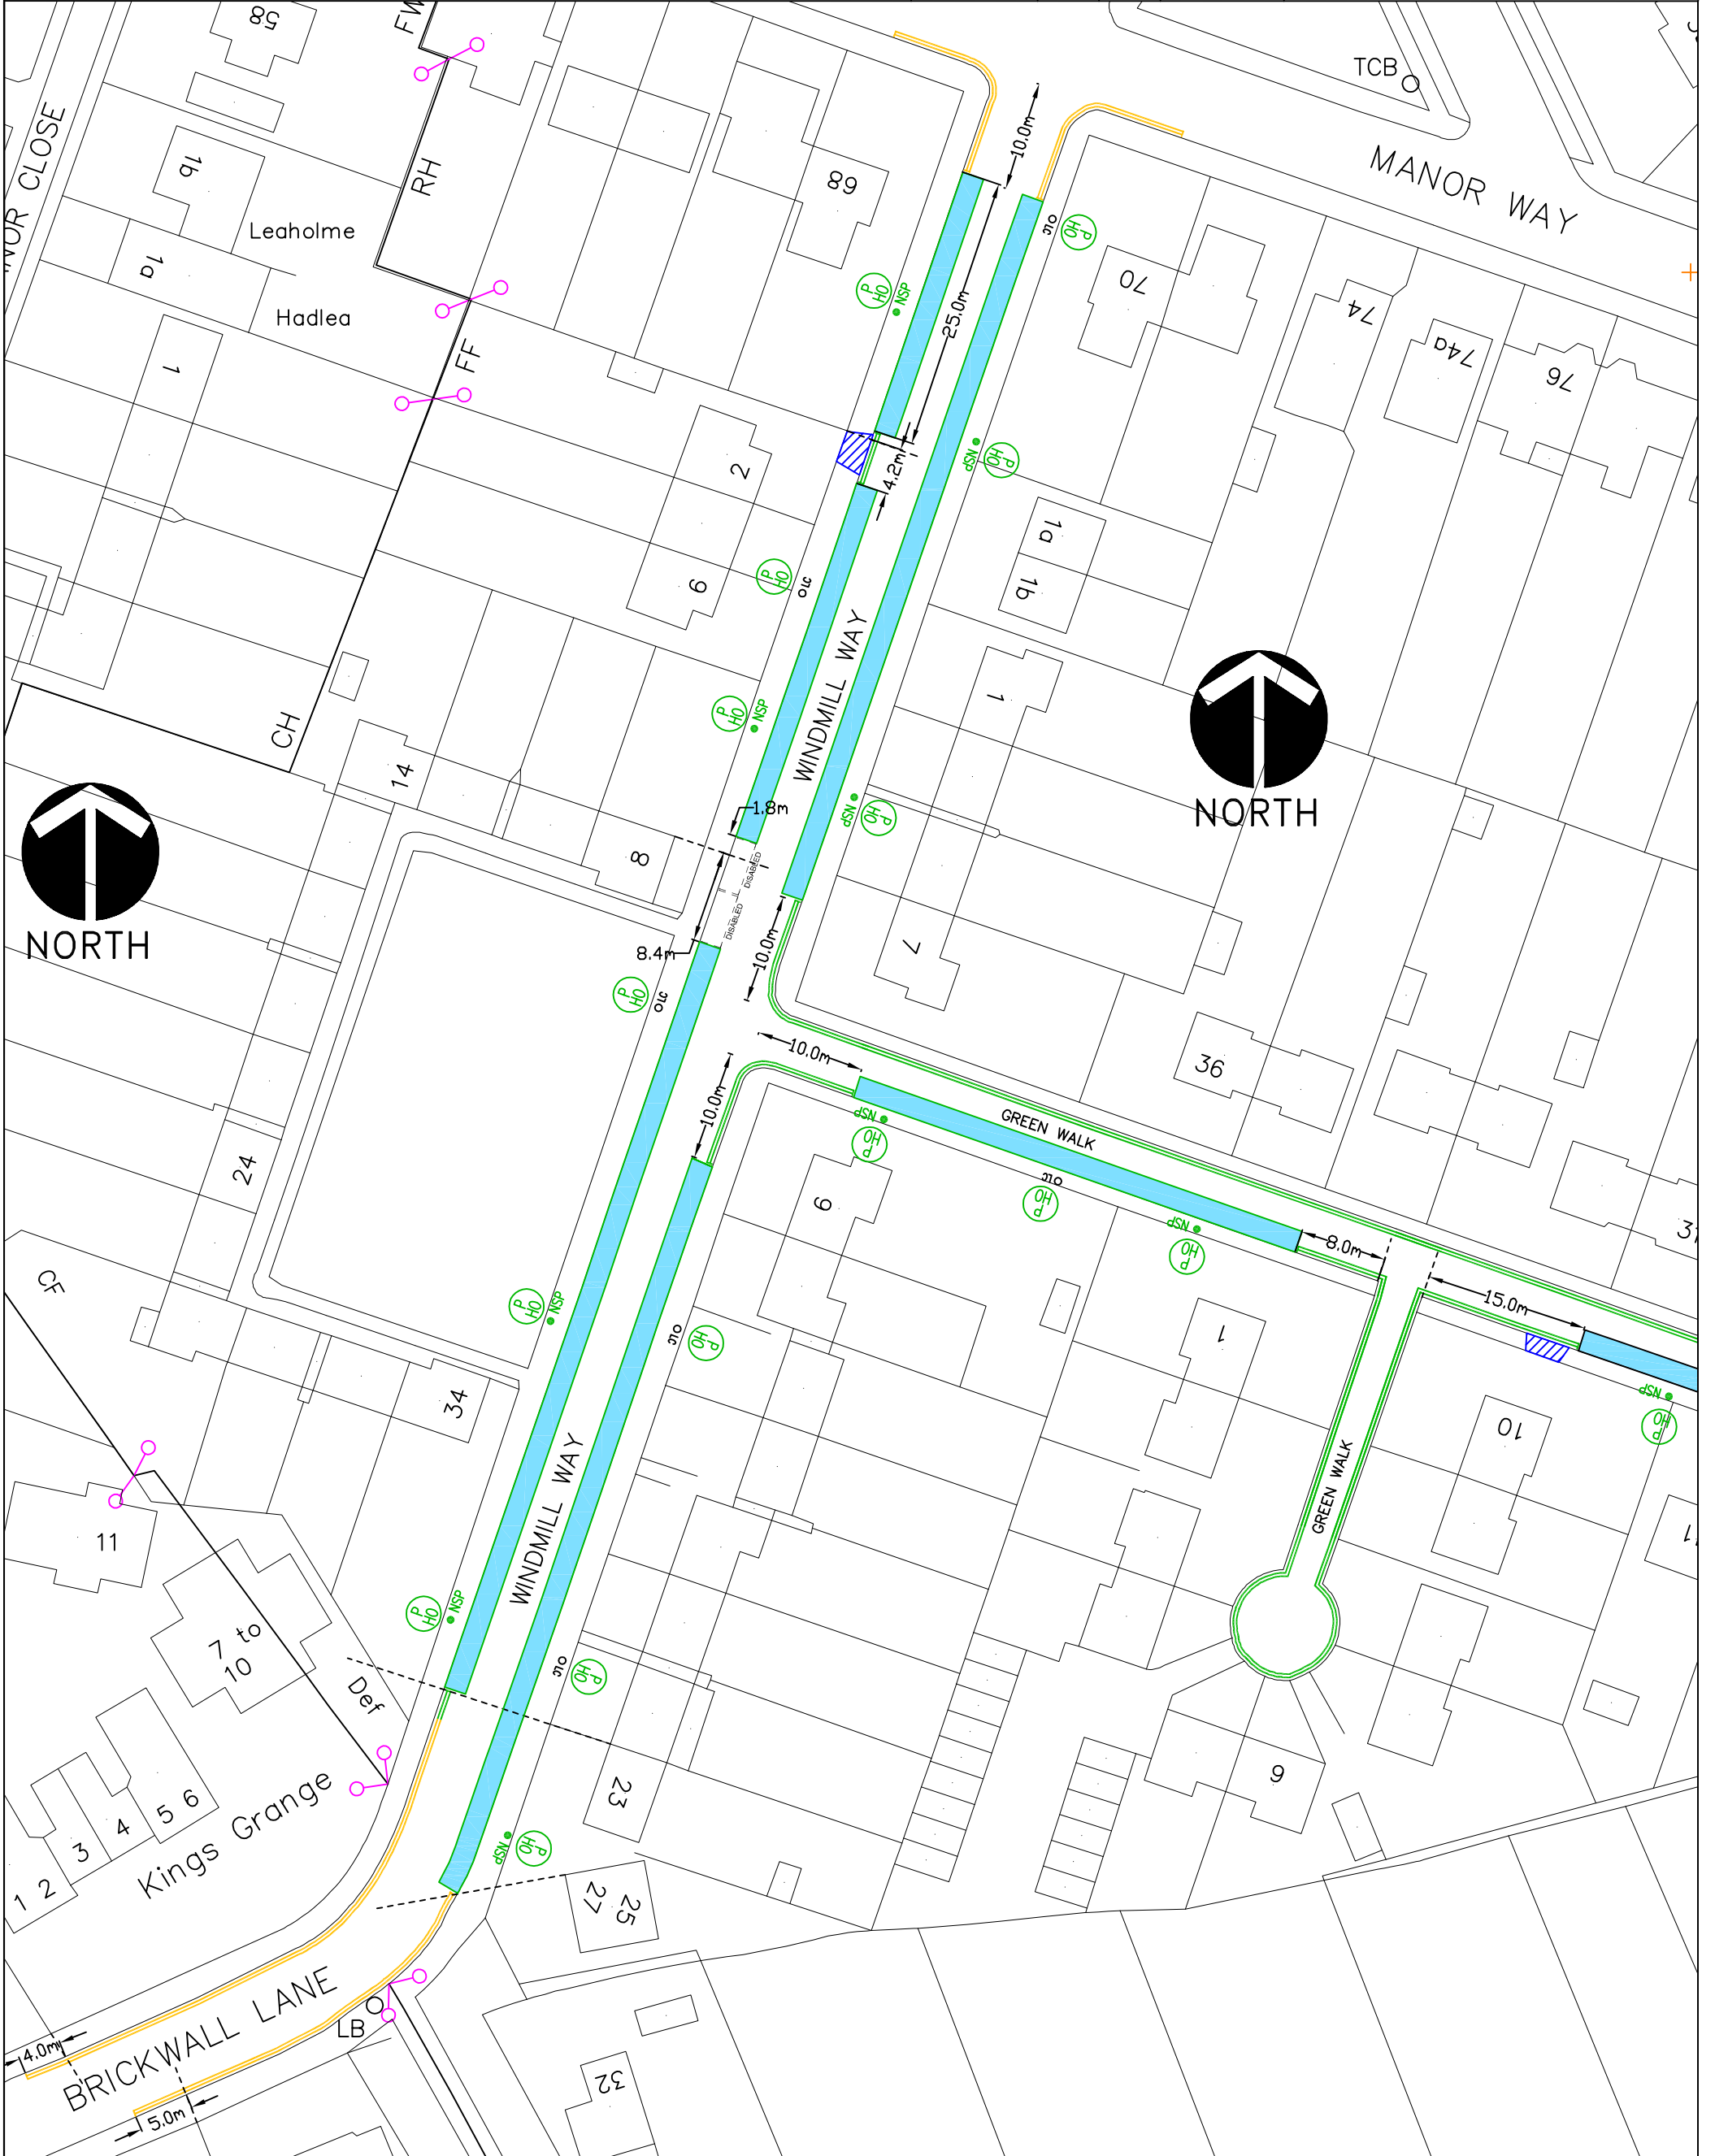

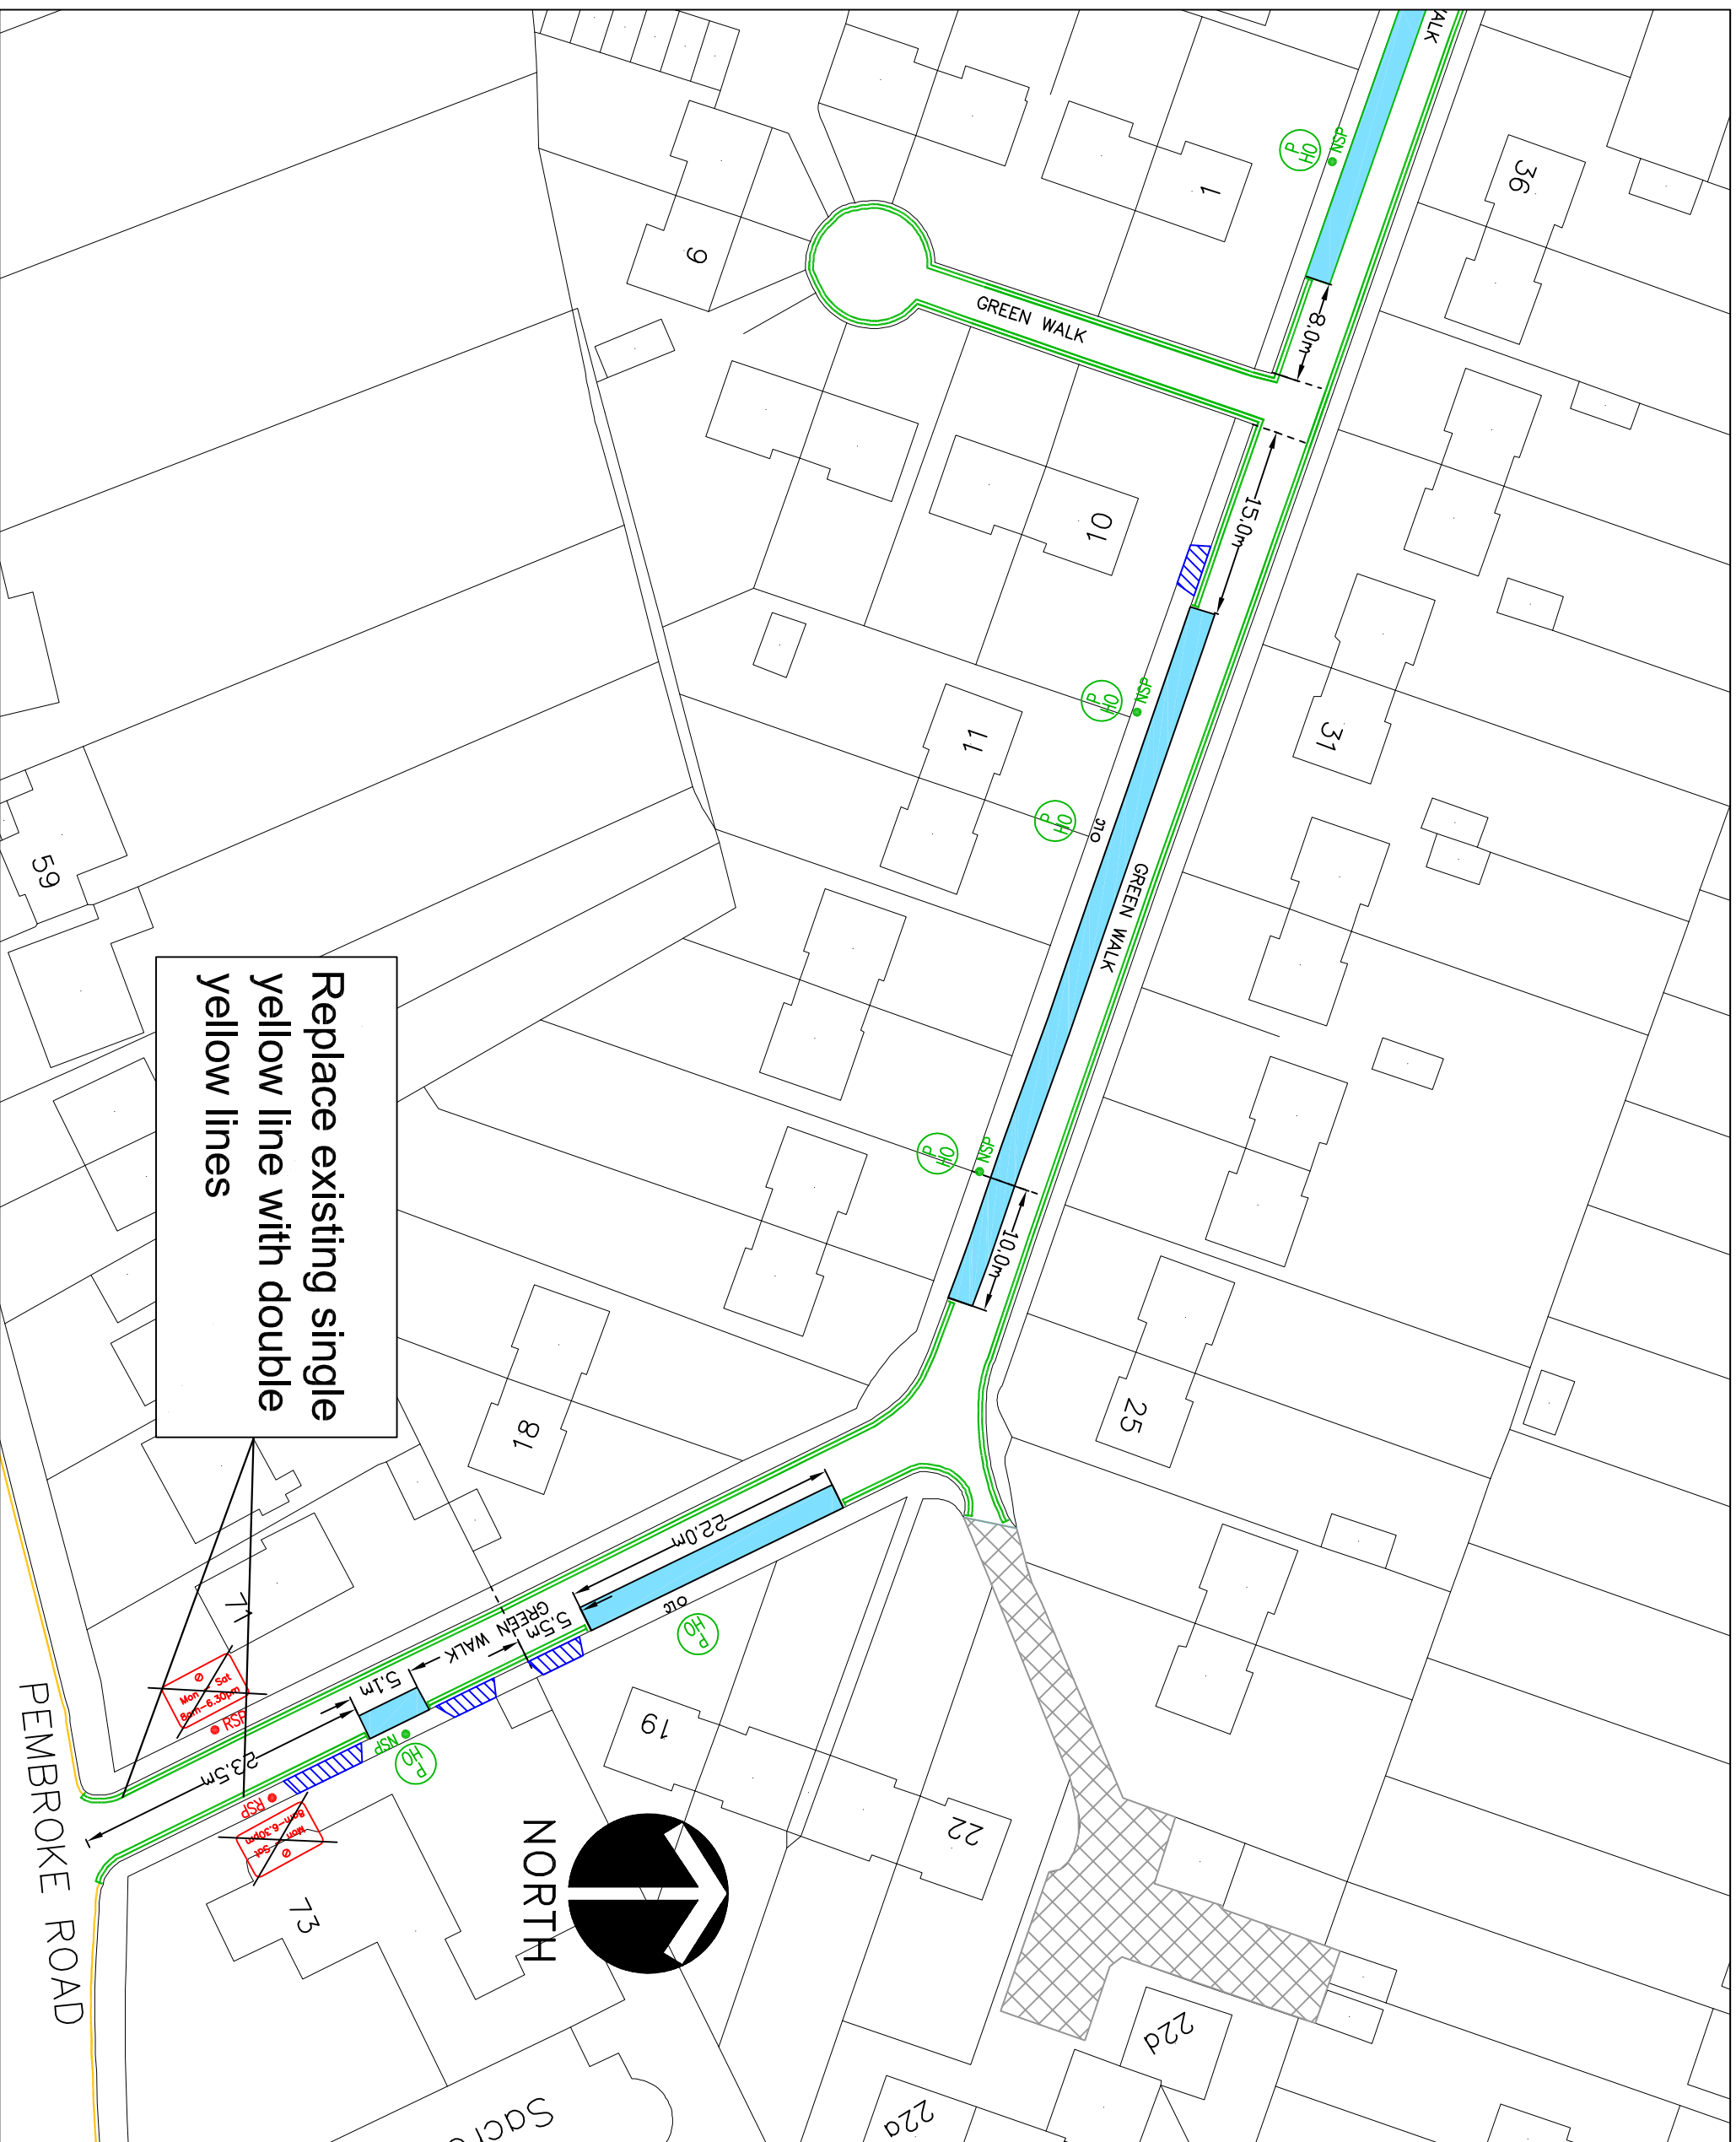

Replace existing single yellow line with double yellow lines

KEY	
	EXISTING YELLOW LINE
	PROPOSED DOUBLE YELLOW LINE
	PROPOSED PERMIT HOLDER ONLY BAY OPERATIONAL MONDAY TO FRIDAY 11AM-MIDDAY AND 2PM-3PM
	CROSSOVER
	NEW SIGNPOST
	LAMP COLUMN
	PERMIT HOLDER ONLY SIGN
	REMOVE SIGN
	PRIVATE ROAD

This map is based upon Ordnance Survey material with the permission of Ordnance Survey on behalf of the Controller of Her Majesty's Stationary Office © Crown copyright. Unauthorised reproduction infringes Crown copyright and may lead to prosecution or civil proceedings.  
 London Borough of Hillingdon 100019283 ©2013



TRANSPORT & PROJECTS  
 RESIDENTS SERVICES DIRECTORATE  
 civic centre, 4th floor, High Street, Uxbridge, UB8 3JW  
 Tel: No. 01895 277000/01895 288970

**Project**  
 Green Walk & Windmill Way

**Description**  
 Proposed Parking Management Scheme

Sht 2 of 2

Scale	NTS	Designed	Drawn	Date
		KU	KU	10/01/14

LONDON BOROUGH OF HILLINGDON  
THE HILLINGDON (ON-STREET PARKING PLACES) (WEST RUISLIP)  
(RESIDENTS ZONE WR1) ORDER 2014  
THE HILLINGDON (WAITING AND LOADING RESTRICTION) (CONSOLIDATION)  
(AMENDMENT) ORDER 2014  
PROPOSED EXTENSION OF THE WEST RUISLIP PARKING MANAGEMENT SCHEME IN  
ICKENHAM CLOSE, RUISLIP

Hillingdon Council gives notice that it intends to make these Orders, which will:

**1. Establish permit parking places** (operational between 9.00am and 5.00pm Monday to Sunday) in which a vehicle may be left during the permitted hours if it displays a valid WR1 permit in Ickenham Close, Ruislip.

**2. Impose waiting restrictions** in Ickenham Close, Ruislip operational between 9.00am and 5.00pm Monday to Sunday.

**3. Convert existing waiting restrictions** in Ickenham Close, Ruislip operational Monday to Friday 11am to Midday, replace with 9.00am to 5.00pm Monday to Sunday waiting restrictions.

**RESIDENTS PERMITS** - £0 - 1st vehicle, all subsequent - £40 per annum

**VISITORS VOUCHERS** First book of 10 per household per annum- free. £5 - per book of 10 thereafter.

Copies of the proposed Orders together with full details, a plan and the Council's statement of reasons for the proposals can be seen at Ickenham Library and by appointment at, Civic Centre, Uxbridge during normal office hours until 26<sup>th</sup> February 2014. Further information can be obtained by telephoning Residents Services on 01895 277006. If you wish to comment on, or object to the proposals please write by 26<sup>th</sup> February 2014, stating grounds for objection and your home address to Transport & Projects, Residents Services, Civic Centre, Uxbridge, Middlesex UB8 1UW quoting reference 4W/06/7.40/KU.


Dated this 5th day of February 2014

JEAN PALMER, Deputy Chief Executive & Corporate Director of Residents Services.

## **STATEMENT OF REASONS**

The proposals to introduce a Parking Management Scheme reflect the responses received to an informal consultation, the proposed scheme will help restore the balance of parking in favour of residents and their visitors.



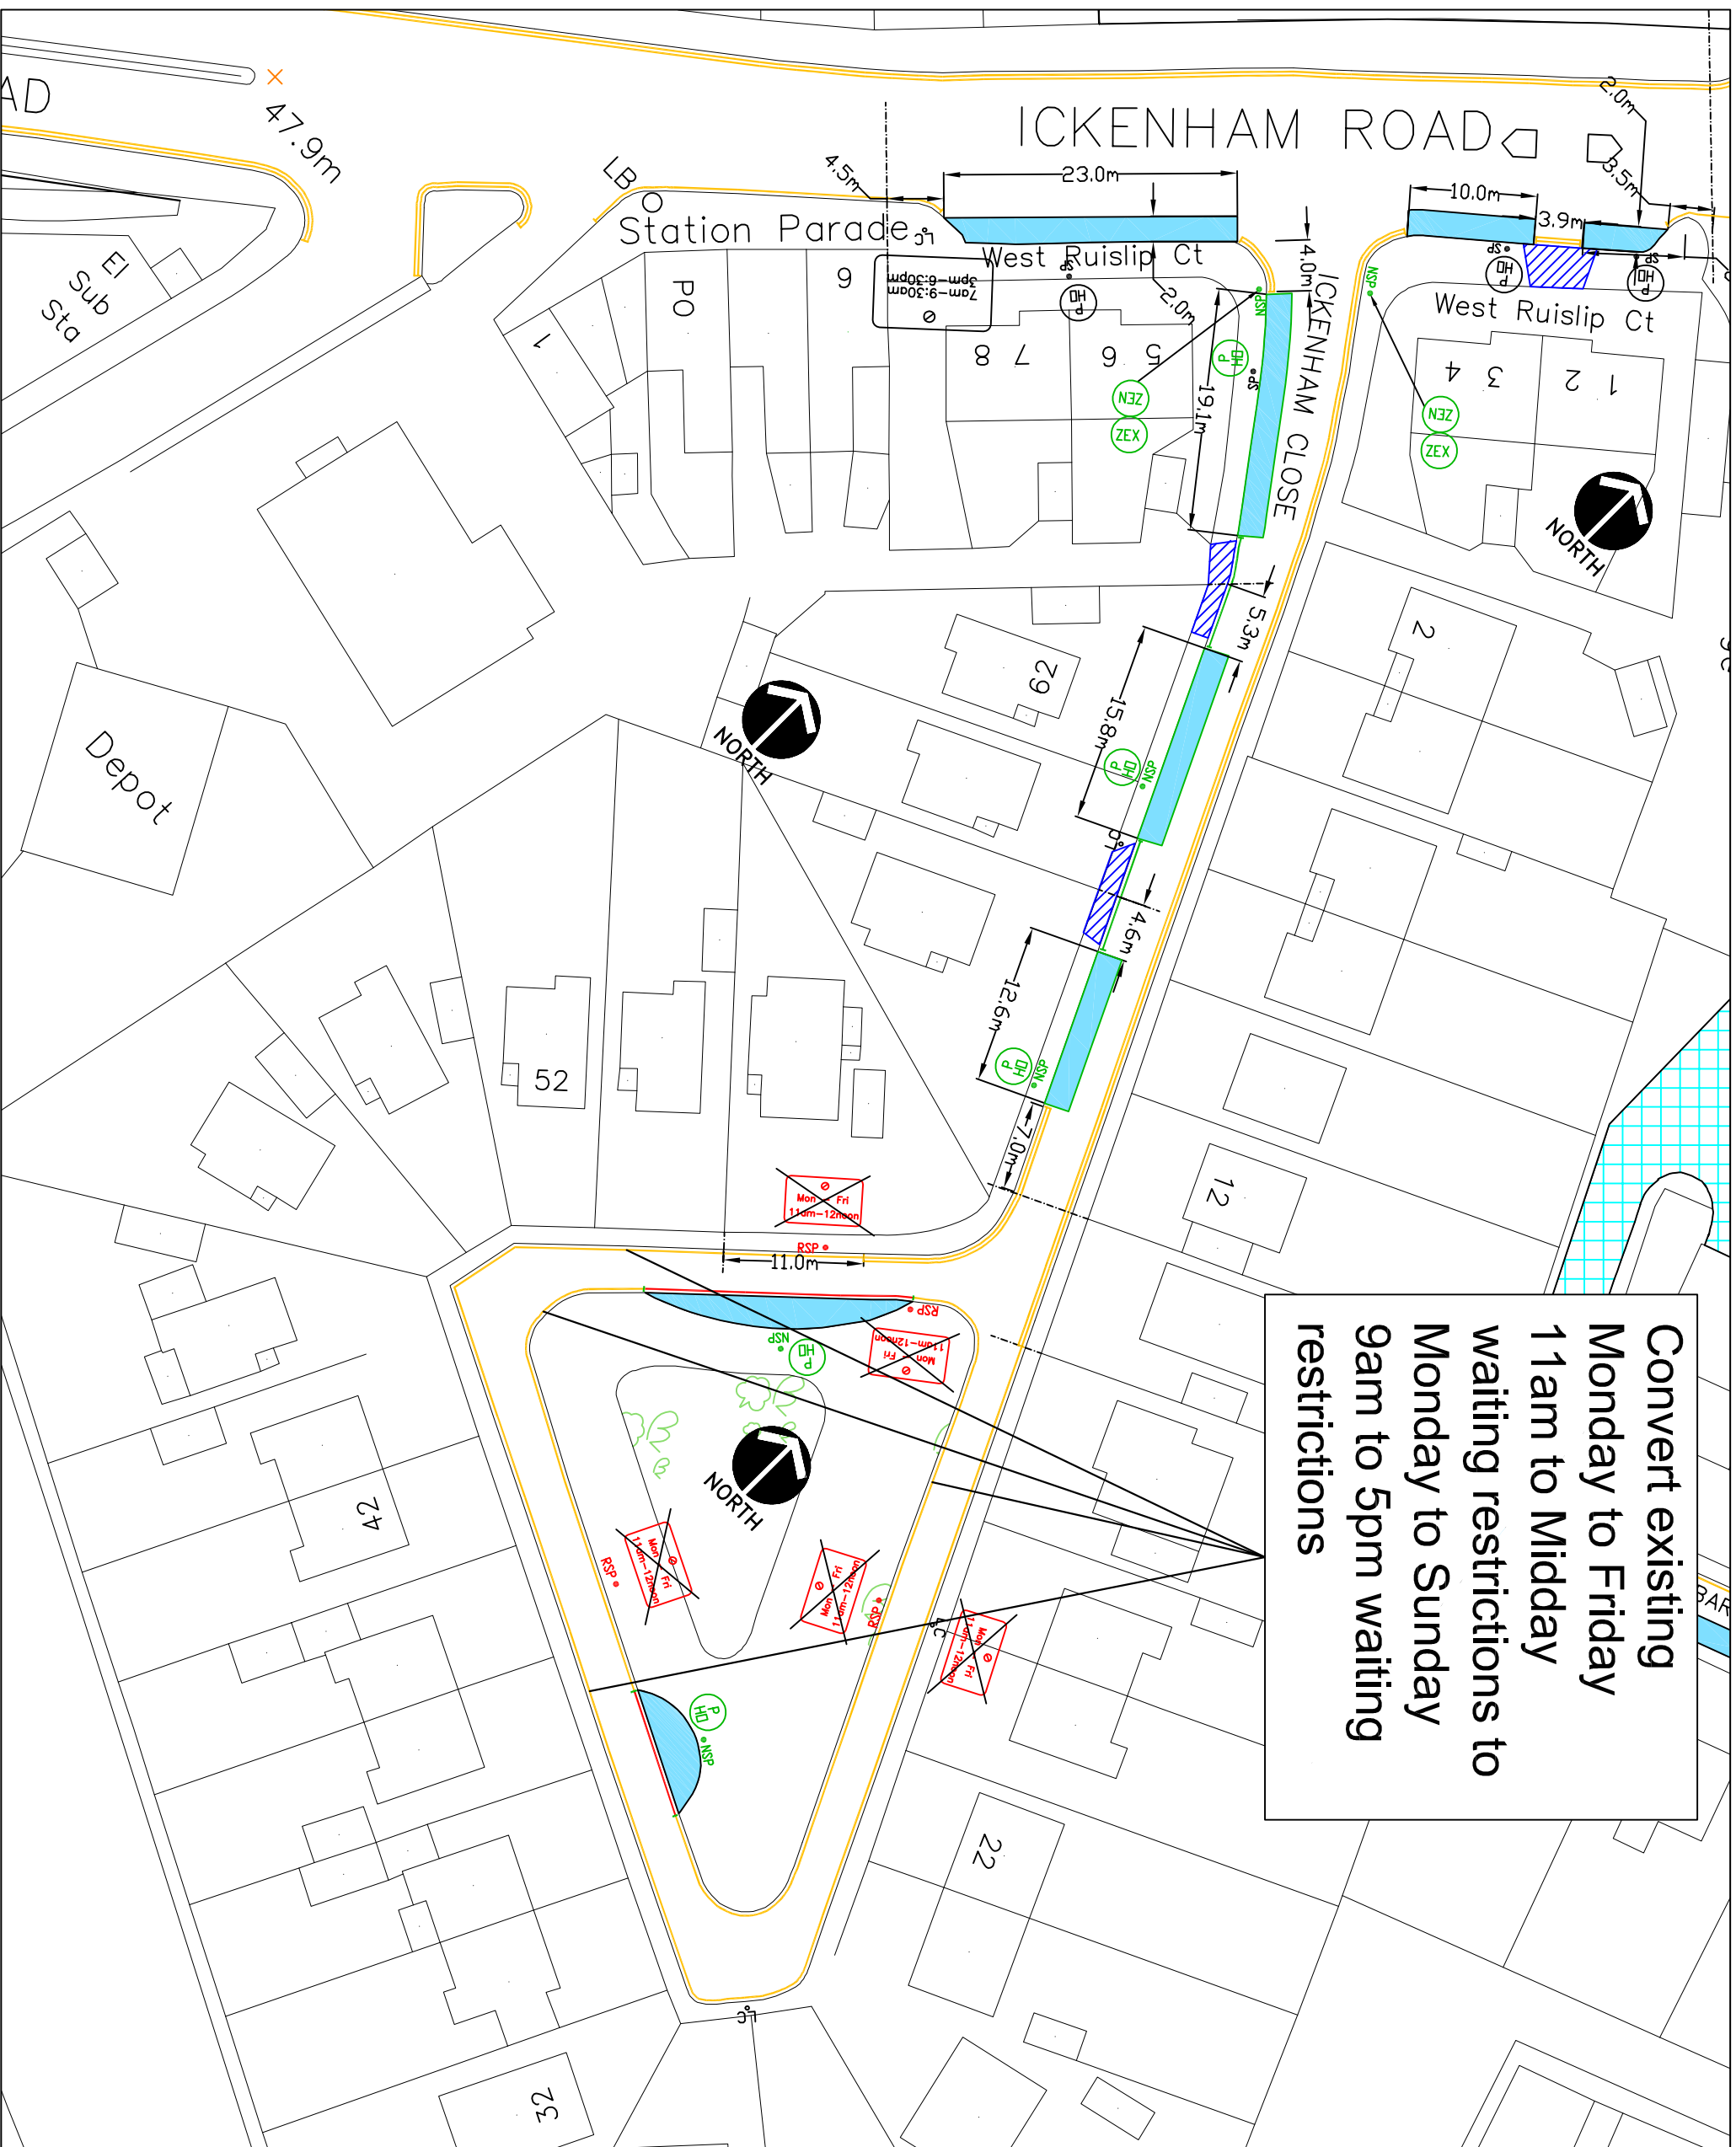

Convert existing Monday to Friday 11am to Midday waiting restrictions to Monday to Sunday 9am to 5pm waiting restrictions

<p><b>KEY</b></p> <ul style="list-style-type: none"> <li>— EXISTING YELLOW LINE</li> <li>— PROPOSED SINGLE YELLOW LINE</li> <li>— MONDAY – SUNDAY 9AM–5PM</li> <li>— CROSSOVER</li> <li>— PERMIT HOLDER ONLY SIGN</li> <li>— PROPOSED PERMIT HOLDER ONLY BAY/PLACE</li> <li>— MONDAY – SUNDAY 9AM–5PM</li> <li>● RSP REMOVE SIGNPOST</li> <li>● SP EXISTING SIGNPOST</li> <li>● NSP NEW SIGNPOST</li> <li>● OLC LAMP COLUMN</li> <li>● HD REMOVE SIGNPLATE</li> <li>● HD REMOVE SIGNPOST</li> </ul>	<p><b>Project</b></p> <p>TRANSPORT &amp; PROJECTS RESIDENTS SERVICES DIRECTORATE CWC CENTRE, 4th FLOOR, HIGH STREET, UPPERS, U88 1UW Tel: No. 01895 277000/01895 288970</p>
	<p><b>Description</b></p> <p><b>Proposed extension to the West Ruislip Parking Management Scheme</b></p>
<p><b>Ickenham Close Proposed layout</b></p>	<p>This map is based upon Ordnance Survey material with the permission of Ordnance Survey on behalf of the Controller of Her Majesty's Stationary Office © Crown copyright. Unauthorised reproduction infringes Crown copyright and may lead to prosecution or civil proceedings. London Borough of Hillingdon 100019283 ©2014</p>
<p>Scale: 1:500(A3)</p>	<p>Designed: KU</p>
<p>Drawn: KU</p>	<p>Date: 10/01/14</p>