

LONDON BOROUGH OF HILLINGDON THE HILLINGDON (WAITING AND LOADING RESTRICTION)
(CONSOLIDATION) ORDER 1994 (AMENDMENT) ORDER 2013
PROPOSED WAITING RESTRICTIONS IN GRANGE ROAD, HAYES


Hillingdon Council gives notice that it intends to make this Order which will impose waiting restrictions on Grange Road, Hayes - Northeast to southwest arm, both sides, from a point 18.29 metres southwest of the southwestern kerb line of Elmlea Drive to a point in line with the northeastern kerb line of western most north to south arm of Grange Road. Plans and the Council's statement of reasons for the proposals can be seen at Hayes End Library during opening hours and by appointment at the Civic Centre, Uxbridge during normal office hours for 21 days following the date on which this notice is published. Further information can be obtained by telephoning Residents Services Directorate on 01895 277879. If you wish to comment on, or object to the proposals please write by 11th September 2013, stating grounds for objection and your home address, to Transport and Projects, Residents Services, Civic Centre, Uxbridge, Middlesex UB8 1UW quoting reference 4W/06/CH/06600.

Dated this 21st day of August 2013.

JEAN PALMER Deputy Chief Executive & Corporate Director of Residents Services.

STATEMENT OF REASONS

The proposed waiting restrictions are intended to remove obstructive parking to assist the free flow of traffic and promote road safety. The proposal has been agreed by the Cabinet Member for Planning, Transportation and Recycling to proceed to formal consultation.

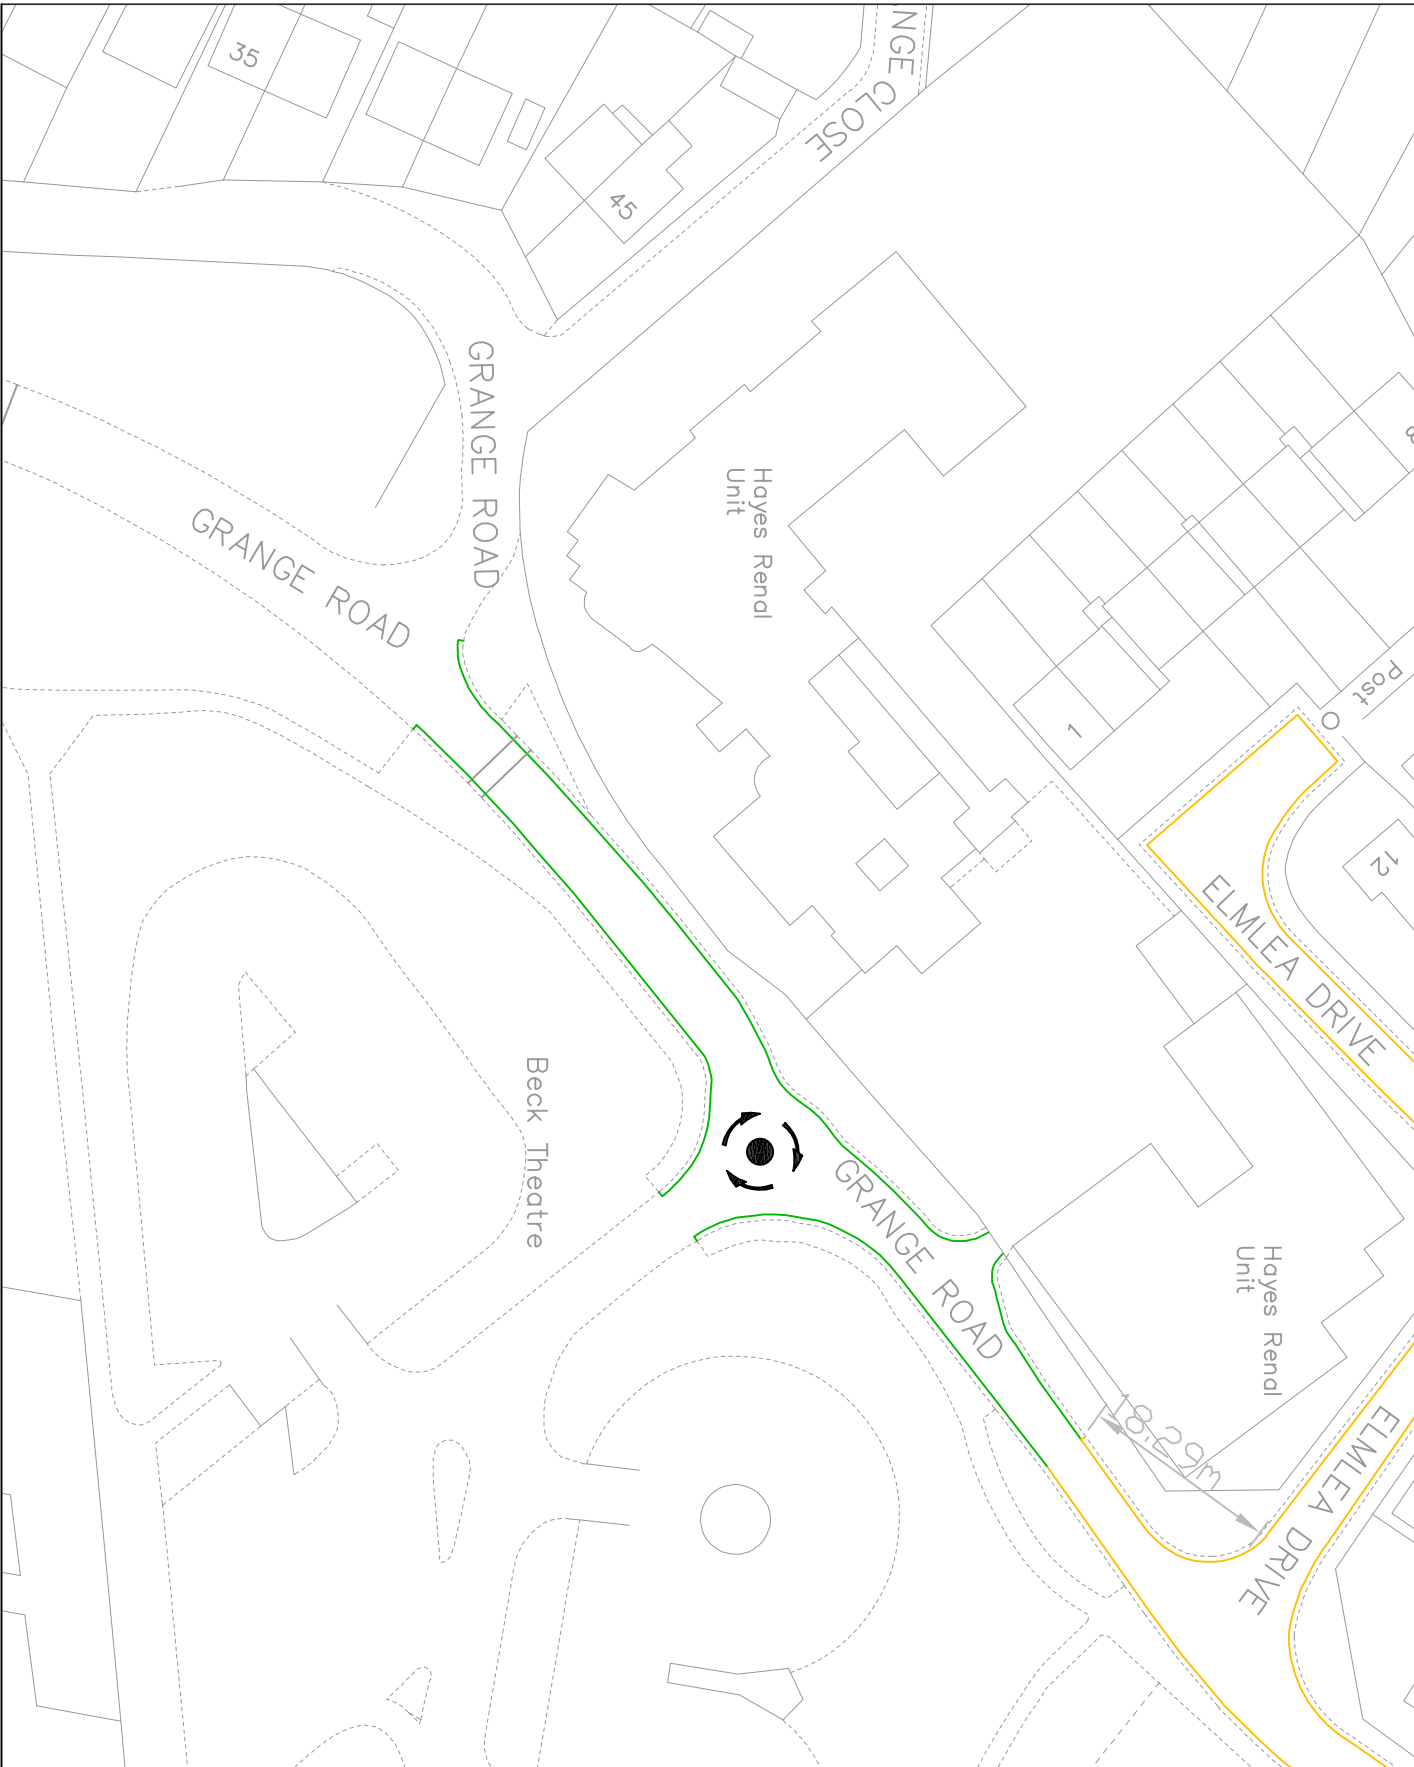

Notes:

- PROPOSED SINGLE YELLOW LINE & TERMINAL
 - EXISTING SINGLE YELLOW LINE & TERMINAL
- Mon - Sat 8am - 6.30pm

This map is based upon Ordnance Survey data and is reproduced by permission of the Controller of Her Majesty's Stationery Office. Crown copyright. Unauthorised reproduction infringes Crown copyright and may lead to prosecution or civil proceedings.

London Borough of Hillingdon 100019283 2013



Project
ROAD SAFETY PROGRAMME

Description
 Grange Road, Hayes

Scale	Drawn (Initials/Date)	Checked (Initials/Date)
N.T.S.	CH 05/13	
Project No.	Drawing No.	Rev.
A4	RSP D1	