

LONDON BOROUGH OF HILLINGDON
 THE HILLINGDON (EASTCOTE) (ZONES E AND E2)
 (RESIDENTS ON STREET PARKING PLACES) ORDER 2003 (AMENDMENT NO.) ORDER
 2013. THE HILLINGDON(ON STREET PARKING PALCES)(HAYES)
 (RESIDENTS ZONE HY2)ORDER 2012(AMENDMENT NO.) ORDER 2013
 THE HILLINGDON (FREE PARKING PLACES) (DISABLED PERSONS) ORDER 2013
 Hillingdon Council gives notice that it intends to make these Orders, which will:

a) Convert redundant disabled bays to permit holder parking places:

- i) Opposite Nos. 171 & 173 Woodlands Avenue, Eastcote to an E2 permit holder only parking place.
- ii) Outside No. 49 Keith Road, Hayes to an HY2 permit holder only parking place.

b) Proposed installation of a disabled parking bay outside Nos. 2 & 3 Orchard Place, Worcester Road, Cowley.

c) Designate disabled persons parking places, in which vehicles displaying in a relevant position a disabled persons badge issued under the provisions of the Disabled Persons (Badge for motor vehicles) Regulations 2000 may be left therein. These will be operational at all times in locations already marked, in roads listed in Schedule 1 to this notice;

d) Consolidate the existing designated disabled persons parking bays contained in the Hillingdon (Free Parking Places (Disabled Persons) Traffic Order 2012 and remove those no longer required.

Copies of the proposed Orders together with full details, a plan and the Council's statement of reasons for the proposals can be seen by appointment at, Civic Centre, Uxbridge during normal office hours until 12th June 2013. Further information can be obtained by telephoning Residents Services on 01895 277006. If you wish to comment on, or object to the proposals please write by 12th June 2013, stating grounds for objection and your home address to Transport & Projects, Residents Services, Civic Centre, Uxbridge, Middlesex UB8 1UW quoting reference 4W/06/CF/7.05 Dated this 22nd day of May 2013

JEAN PALMER,

Deputy Chief Executive & Corporate Director of Residents Services.

SCHEDULE 1

ALBION ROAD, HAYES	LAUREL LANE, WEST DRAYTON
APPLEDORE AVENUE, RUISLIP	LIME GROVE, HAYES
AZALEA WALK, EASTCOTE	MANSFIELD DRIVE, HAYES
BALMORAL DRIVE, HAYES	MIDHURST GARDENS, HILLINGDON
BARTRAM CLOSE, HILLINGDON	MILL CLOSE, WEST DRAYTON
BEDFORD AVENUE, HAYES	MORRISON ROAD, HAYES
BLACKLANDS DRIVE, HAYES	PENZANCE CLOSE, HAREFIELD
BRIDGWATER ROAD, RUISLIP	RABOURNMEAD DRIVE, NORTHOLT
CASTLETON ROAD, EASTCOTE	RAEBURN ROAD, HAYES
CHARNWOOD ROAD, HILLINGDON	SELAN GARDENS, HAYES
CHUDLEIGH WAY, RUISLIP	ST DUNSTANS CLOSE, HAYES
CLIVESDALE DRIVE, HAYES	STORMOUNT DRIVE, HAYES
CRAIG DRIVE, HILLINGDON	SYCAMORE CLOSE, WEST DRAYTON
CRANBORNE WAYE, HAYES	TIPTREE ROAD, RUISLIP
CROYDE AVENUE (Gurney House), HAYES	TOLCARNE DRIVE, NORTHWOOD
DALEHAM DRIVE, HAYES	TUDOR ROAD, HAYES
FAIRHOLME CRESCENT, HAYES	VICTORIA CLOSE, HAYES
FORE STREET, EASTCOTE	WARWICK ROAD, WEST DRAYTON
HARLINGTON ROAD, HILLINGDON	WESLEY ROAD, HAYES
HUNTERS HILL, RUISLIP	WINDSOR AVENUE, HILLINGDON
IVEAGH CLOSE, NORTHWOOD	WORCESTER ROAD, COWLEY
KINGS ROAD, WEST DRAYTON	YORK ROAD, NORTHWOOD
KINGSTON LANE, WEST DRAYTON	

STATEMENT OF REASONS


The proposed consolidation of the traffic order for disabled parking bays is intended to benefit disabled people by the provision of bays for the sole use of “blue badge” holders.

Conversion of the former disabled parking on Keith Road and Woodlands Avenue to residents' permit parking will provide more spaces for residents.

LONDON BOROUGH OF HILLINGDON
THE HILLINGDON (POLICE PARKING PLACES) TRAFFIC ORDER 2013

Hillingdon Council gives notice that it intends to make this Order, which will impose a “police vehicle” parking place in Warwick Place, Uxbridge in which only a police marked vehicle may be left ‘at any time’. A copy of the proposed Order together with full details, a plan and the Council’s statement of reasons for the proposals can be seen by appointment at, Civic Centre, Uxbridge during normal office hours until 12th June 2013. Further information can be obtained by telephoning Residents Services on 01895 277006. If you wish to comment on, or object to the proposals please write by 12th June 2013, stating grounds for objection and your home address to Transport & Projects, Residents Services, Civic Centre, Uxbridge, Middlesex UB8 1UW quoting reference 4W/06/16570/KU. Dated this 22nd day of May 2013
JEAN PALMER, Deputy Chief Executive & Corporate Director of Residents Services.

Appendix A

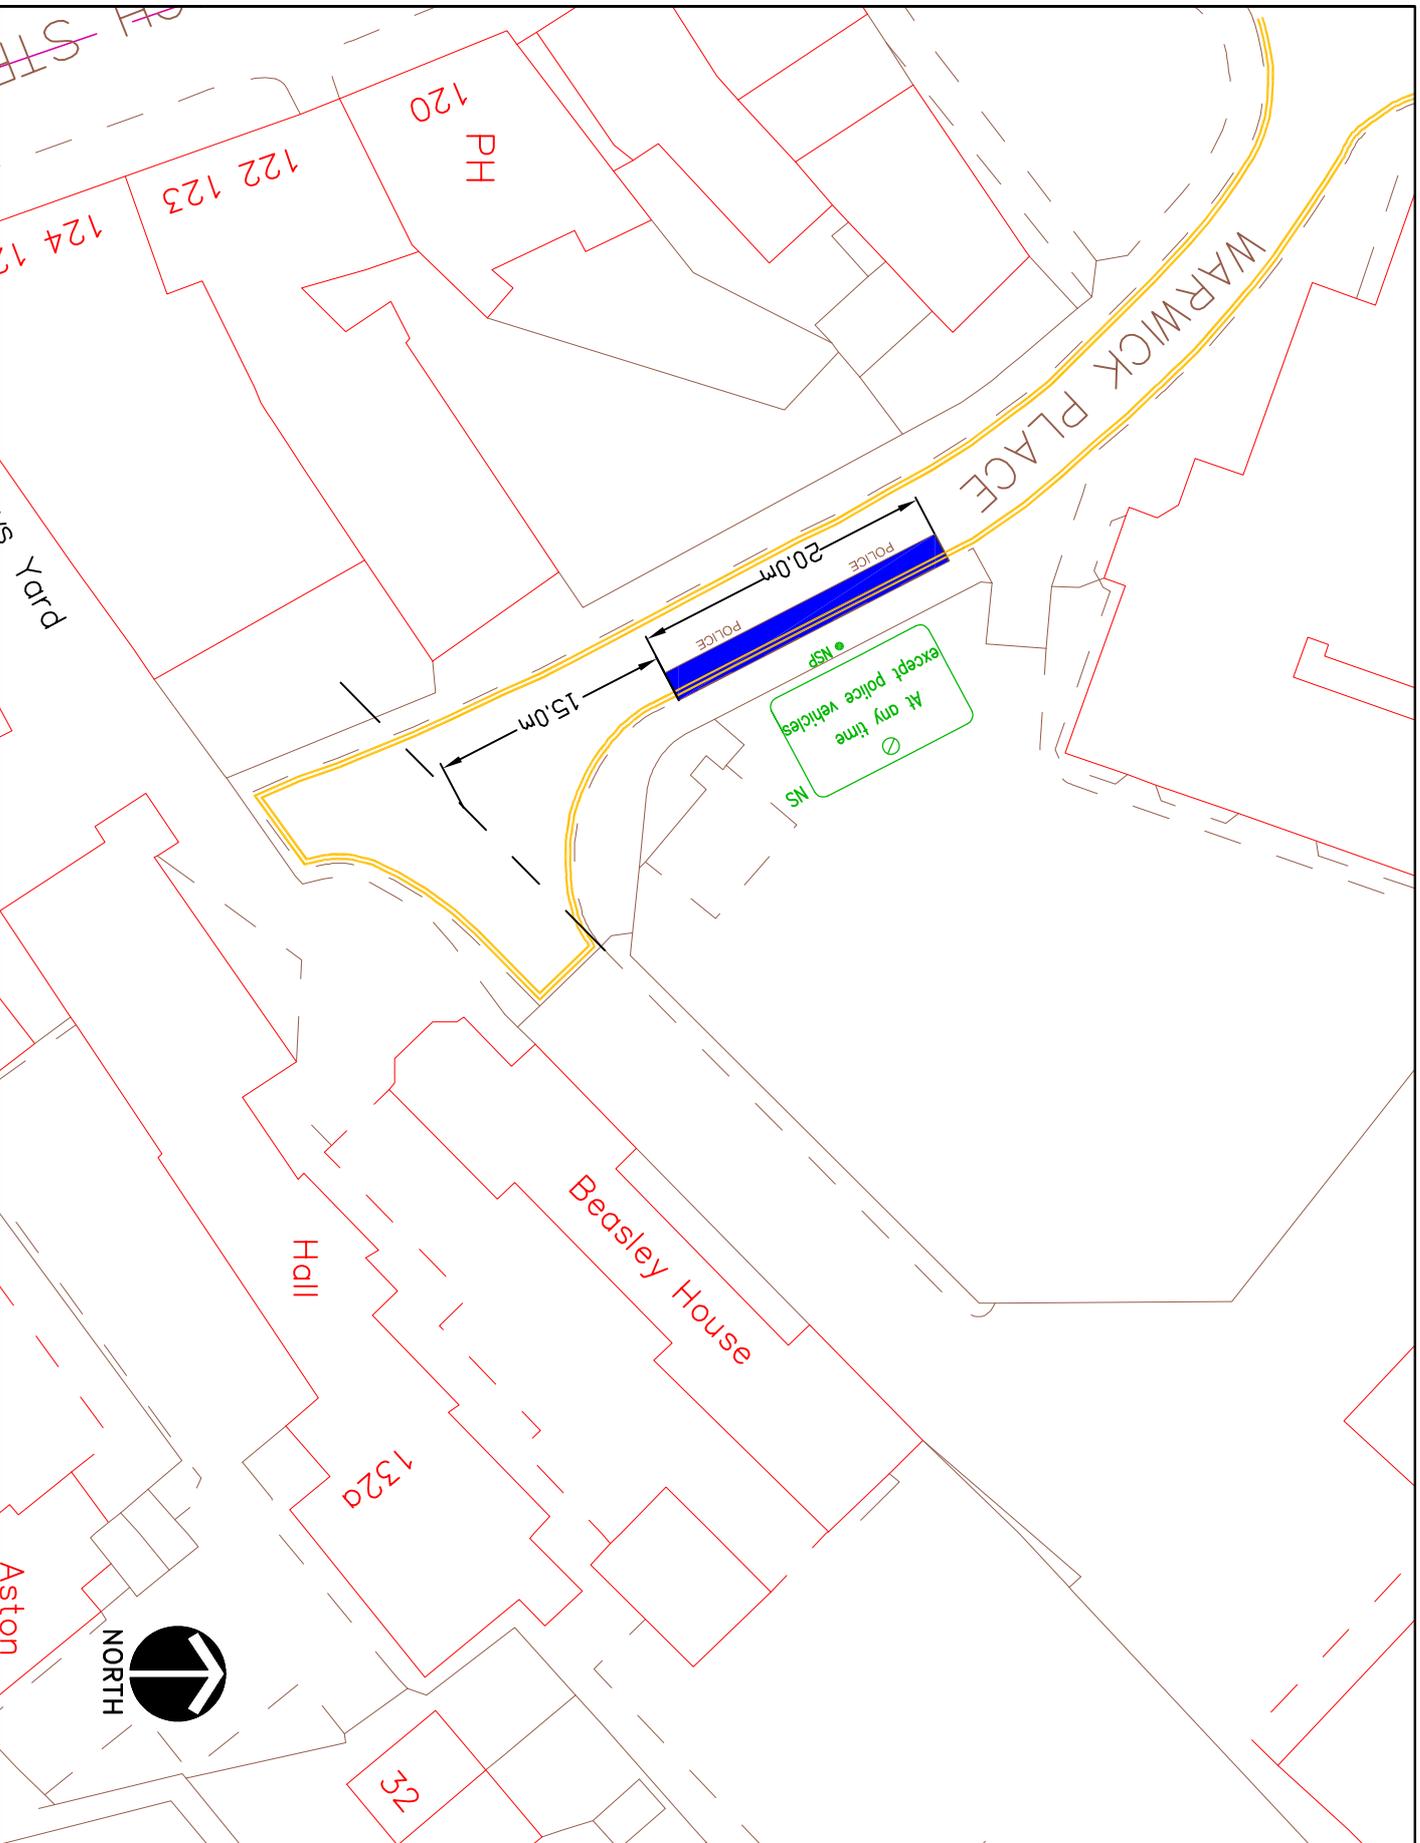

KEY	
	EXISTING YELLOW LINE
	NSP NEW SIGNPOST
	POLICE BAY
PARKING BAYS ARE 2 METRES WIDE UNLESS NOTED	

This map is based upon Ordnance Survey material with the permission of Ordnance Survey on behalf of the Controller of Her Majesty's Stationery Office. Crown Copyright. Reproduction in any form without the prior written consent of Ordnance Survey is prohibited. Copyright © 2013 London Borough of Hillingdon 100019283 ©2013



HILLINGDON
LONDON
TRANSPORT & PROJECTS
RESIDENTS SERVICES DIRECTORATE
ONE CENTRE WAY/ONE JOHN STREET UXBURGH, UB8 3JW
Tel: No. 01895 272065/01895 258576

Project
Warwick Place,
Uxbridge

Description
Proposed police
vehicle parking
place

Scale: **1:500 (a4)** **KU 04/13**
Drawn: (initials/Date)

LONDON BOROUGH OF HILLINGDON
 THE HILLINGDON (ON STREET PARKING PLACES) (SOUTH RUISLIP)(RESIDENTS) ZONE SR
 ORDER 2012 (AMENDMENT NO.) ORDER 2013
 THE HILLINGDON (WAITING AND LOADING RESTRICTION) (CONSOLIDATION)
 (AMENDMENT NO.) ORDER 2013

PROPOSED EXTENSION TO THE SOUTH RUISLIP PARKING MANAGEMENT SCHEME

Hillingdon Council gives notice that it intends to make these Orders, which will:

- 1. Establish permit parking places** (operational between 9.00am and 5.00pm Monday to Friday) in which a vehicle may be left during the permitted hours if it displays a valid SR permit in Walnut Way and Masson Avenue, Ruislip.
- 2. Impose waiting restrictions** in Walnut Way and Masson Avenue, Ruislip operational between 9.00am and 5.00pm Monday to Friday.
- 3. Add the addresses** Nos. 237-315 odd West End Road to the definition of residents for the South Ruislip Parking Management Scheme Zone SR.
- 4. Extend the existing permit parking place** outside No. 59-53 The Fairway up to the common boundary of Nos. 51 and 49 The Fairway.
- 5. Establish shared use bays (Pay and display and permits),** in part of Walnut Way. In which a vehicle may be left during the permitted hours if it displays a valid permit or ticket. The maximum period for which a vehicle may be left during the permitted hours is two hours, if it displays a valid ticket from a ticket parking machine with the charges shown below.

Parking Period	Standard Charge	HillingdonFirst Cardholder Tariff
30 minutes	Free(on displaying a ticket)	Free(on displaying a ticket)
60 minutes	70p	20p
90 minutes	£1.40	40p
Up to 2 hours	£2.10	60p

RESIDENTS PERMITS - £0 - 1st vehicle, all subsequent - £40 per annum

VISITORS VOUCHERS First book of 10 per household per annum- free. £5 - per book of 10 thereafter. Copies of the proposed Orders together with full details, a plan and the Council's statement of reasons for the proposals can be seen at South Ruislip Library and by appointment at, Civic Centre, Uxbridge during normal office hours until 12th June 2013. Further information can be obtained by telephoning Residents Services on 01895 277006. If you wish to comment on, or object to the proposals please write by 12th June 2013, stating grounds for objection and your home address to Transport & Projects, Residents Services, Civic Centre, Uxbridge, Middlesex UB8 1UW quoting reference 4W/06/7.28/KU.
 Dated this 22nd day of May 2013


JEAN PALMER, Deputy Chief Executive & Corporate Director of Residents Services.

STATEMENT OF REASONS

The proposed extension to the scheme reflect the responses received to an informal consultation on an extension of the Parking Management Scheme in the South Ruislip area, which will help restore the balance of parking in favour of residents and their visitors.

The proposed extension to the parking place outside Nos. 53-59 The Fairway will provide additional parking for permit holders.

Appendix E

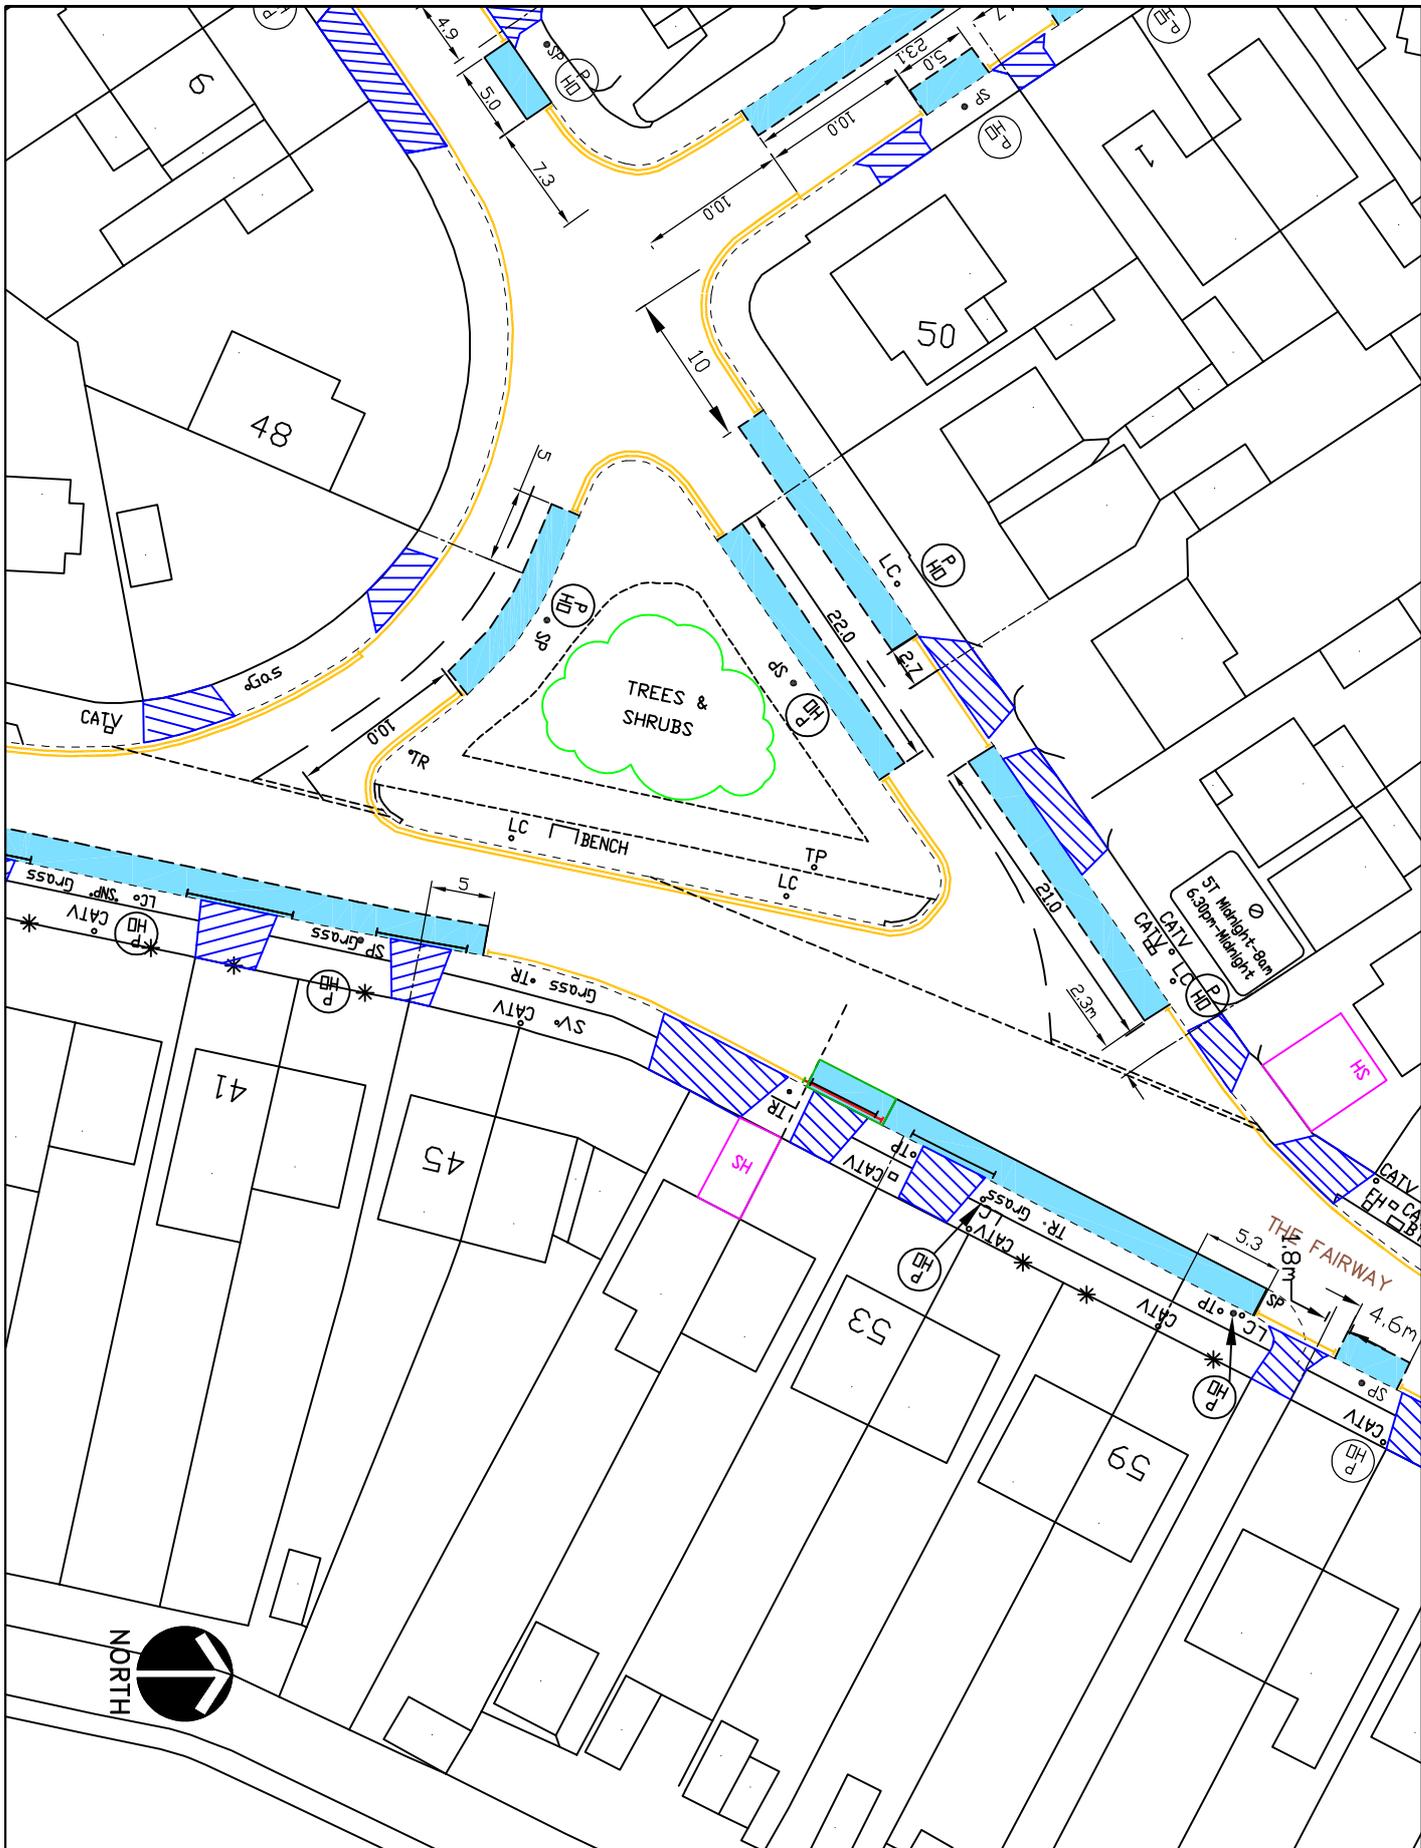

- KEY**
- EXISTING YELLOW LINE
 - REMOVE YELLOW LINE
 - ▨ CROSSOVER
 - P PERMIT HOLDER ONLY SIGN
 - HO PERMIT HOLDER ONLY BAY/PLACE

PARKING BAYS ARE 2 METRES WIDE UNLESS NOTED

This map is based upon Ordnance Survey data and is not to be used for any purpose other than that for which it was prepared. It is the responsibility of the user to ensure that the data is up to date and correct. The copyright and moral rights in this map are reserved by the Controller of Her Majesty's Stationery Office. © Crown Copyright. All rights reserved. No part of this map may be reproduced, stored in a retrieval system, or transmitted in any form or by any means, electronic, mechanical, photocopying, recording, or by any information storage or retrieval system, without the prior written permission of the Controller of Her Majesty's Stationery Office. London Borough of Hillingdon 100019283 ©2011



HILLINGDON
LONDON

TRANSPORT & PROJECTS
PLANNING, ENVIRONMENT, EDUCATION
AND COMMUNITY SERVICES DIRECTORATE
Civic Centre, 4th/5th, High Street, Uxbridge, UB8 3UH
Tel: No. 01895 277006/01895 280976

Project:
South Ruislip PMS Review

Description:
Extension of permit holder parking place outside No. 51 The Fairway

Scale: 1:500 (a4) Form: (final/Rev) KU11/12



- KEY**
- EXISTING YELLOW LINE
 - NEW SINGLE YELLOW LINE & TERMINAL
 - NEW DOUBLE YELLOW LINE & TERMINAL
 - PAY AND DISPLAY AND PERMIT HOLDERS
 - PERMIT HOLDER ONLY BAY
 - CROSSOVER
 - SIGNPOST
 - NEW SIGNPOST
 - O.L.C. LAMP COLUMN
 - PERMIT HOLDER ONLY SIGN
 - PERMIT OR TICKET HOLDER
 - ZONE ENTRY SIGN
 - ZONE EXIT SIGN
 - REMOVE SIGN
 - PARKING BAYS ARE 2m WIDE UNLESS NOTED
 - NEW TICKET MACHINE

This map is based upon Ordnance Survey material with the permission of Ordnance Survey on behalf of the Controller of Her Majesty's Stationery Office. Crown copyright. Unauthorised reproduction infringes Crown copyright and may lead to prosecution or civil proceedings.

London Borough of Hillingdon 100019283 ©2013



HILLINGDON
LONDON

TRANSPORT & PROJECTS
RESIDENTS SERVICES DIRECTORATE
Civic Centre, 4th Floor, High Street, Uxbridge, Ux8 1UW
Tel: No. 01895 270000/01895 280070

Project
**Walnut Way,
Ruislip**

Description
**Proposed
extension to the
South Ruislip PMS**

Scale: NTS
Designed: KU
Drawn: KU
Date: 26/04/13



KEY

-  EXISTING YELLOW LINE
-  SPT NEW SINGLE YELLOW LINE & TERMINAL
-  DIT NEW DOUBLE YELLOW LINE & TERMINAL
-  PAY AND DISPLAY AND PERMIT HOLDERS
-  PERMIT HOLDER ONLY BAY
-  CROSSOVER
-  SIGNPOST
-  NEW SIGNPOST
-  LAMP COLUMN
-  PERMIT HOLDER ONLY SIGN
-  PERMIT OR TICKET HOLDER
-  ZONE ENTRY SIGN
-  ZONE EXIT SIGN
-  REMOVE SIGN
-  PARKING BAYS ARE 2m WIDE UNLESS NOTED
-  NEW TICKET MACHINE

This map is based upon Ordnance Survey material with the permission of Ordnance Survey on behalf of the Controller of Her Majesty's Stationery Office © Crown copyright. Unauthorised reproduction infringes Crown copyright and may lead to prosecution or civil proceedings.
 London Borough of Hillingdon 100019283 ©2013




HILLINGDON
 LONDON
 TRANSPORT & PROJECTS
 RESIDENTS SERVICES DIRECTORATE
 CMC CENTRE, 4th FLOOR, HIGH STREET, UXTON, UBB 10W
 Tel: No. 01895 277000/01895 280970

Project
 Masson Avenue,
 Ruislip
 Sht 1 of 2

Description
 Proposed
 extension to the
 South Ruislip PMS

Scale: 1:500(A3) Designed: KU Drawn: KU Date: 26/04/13

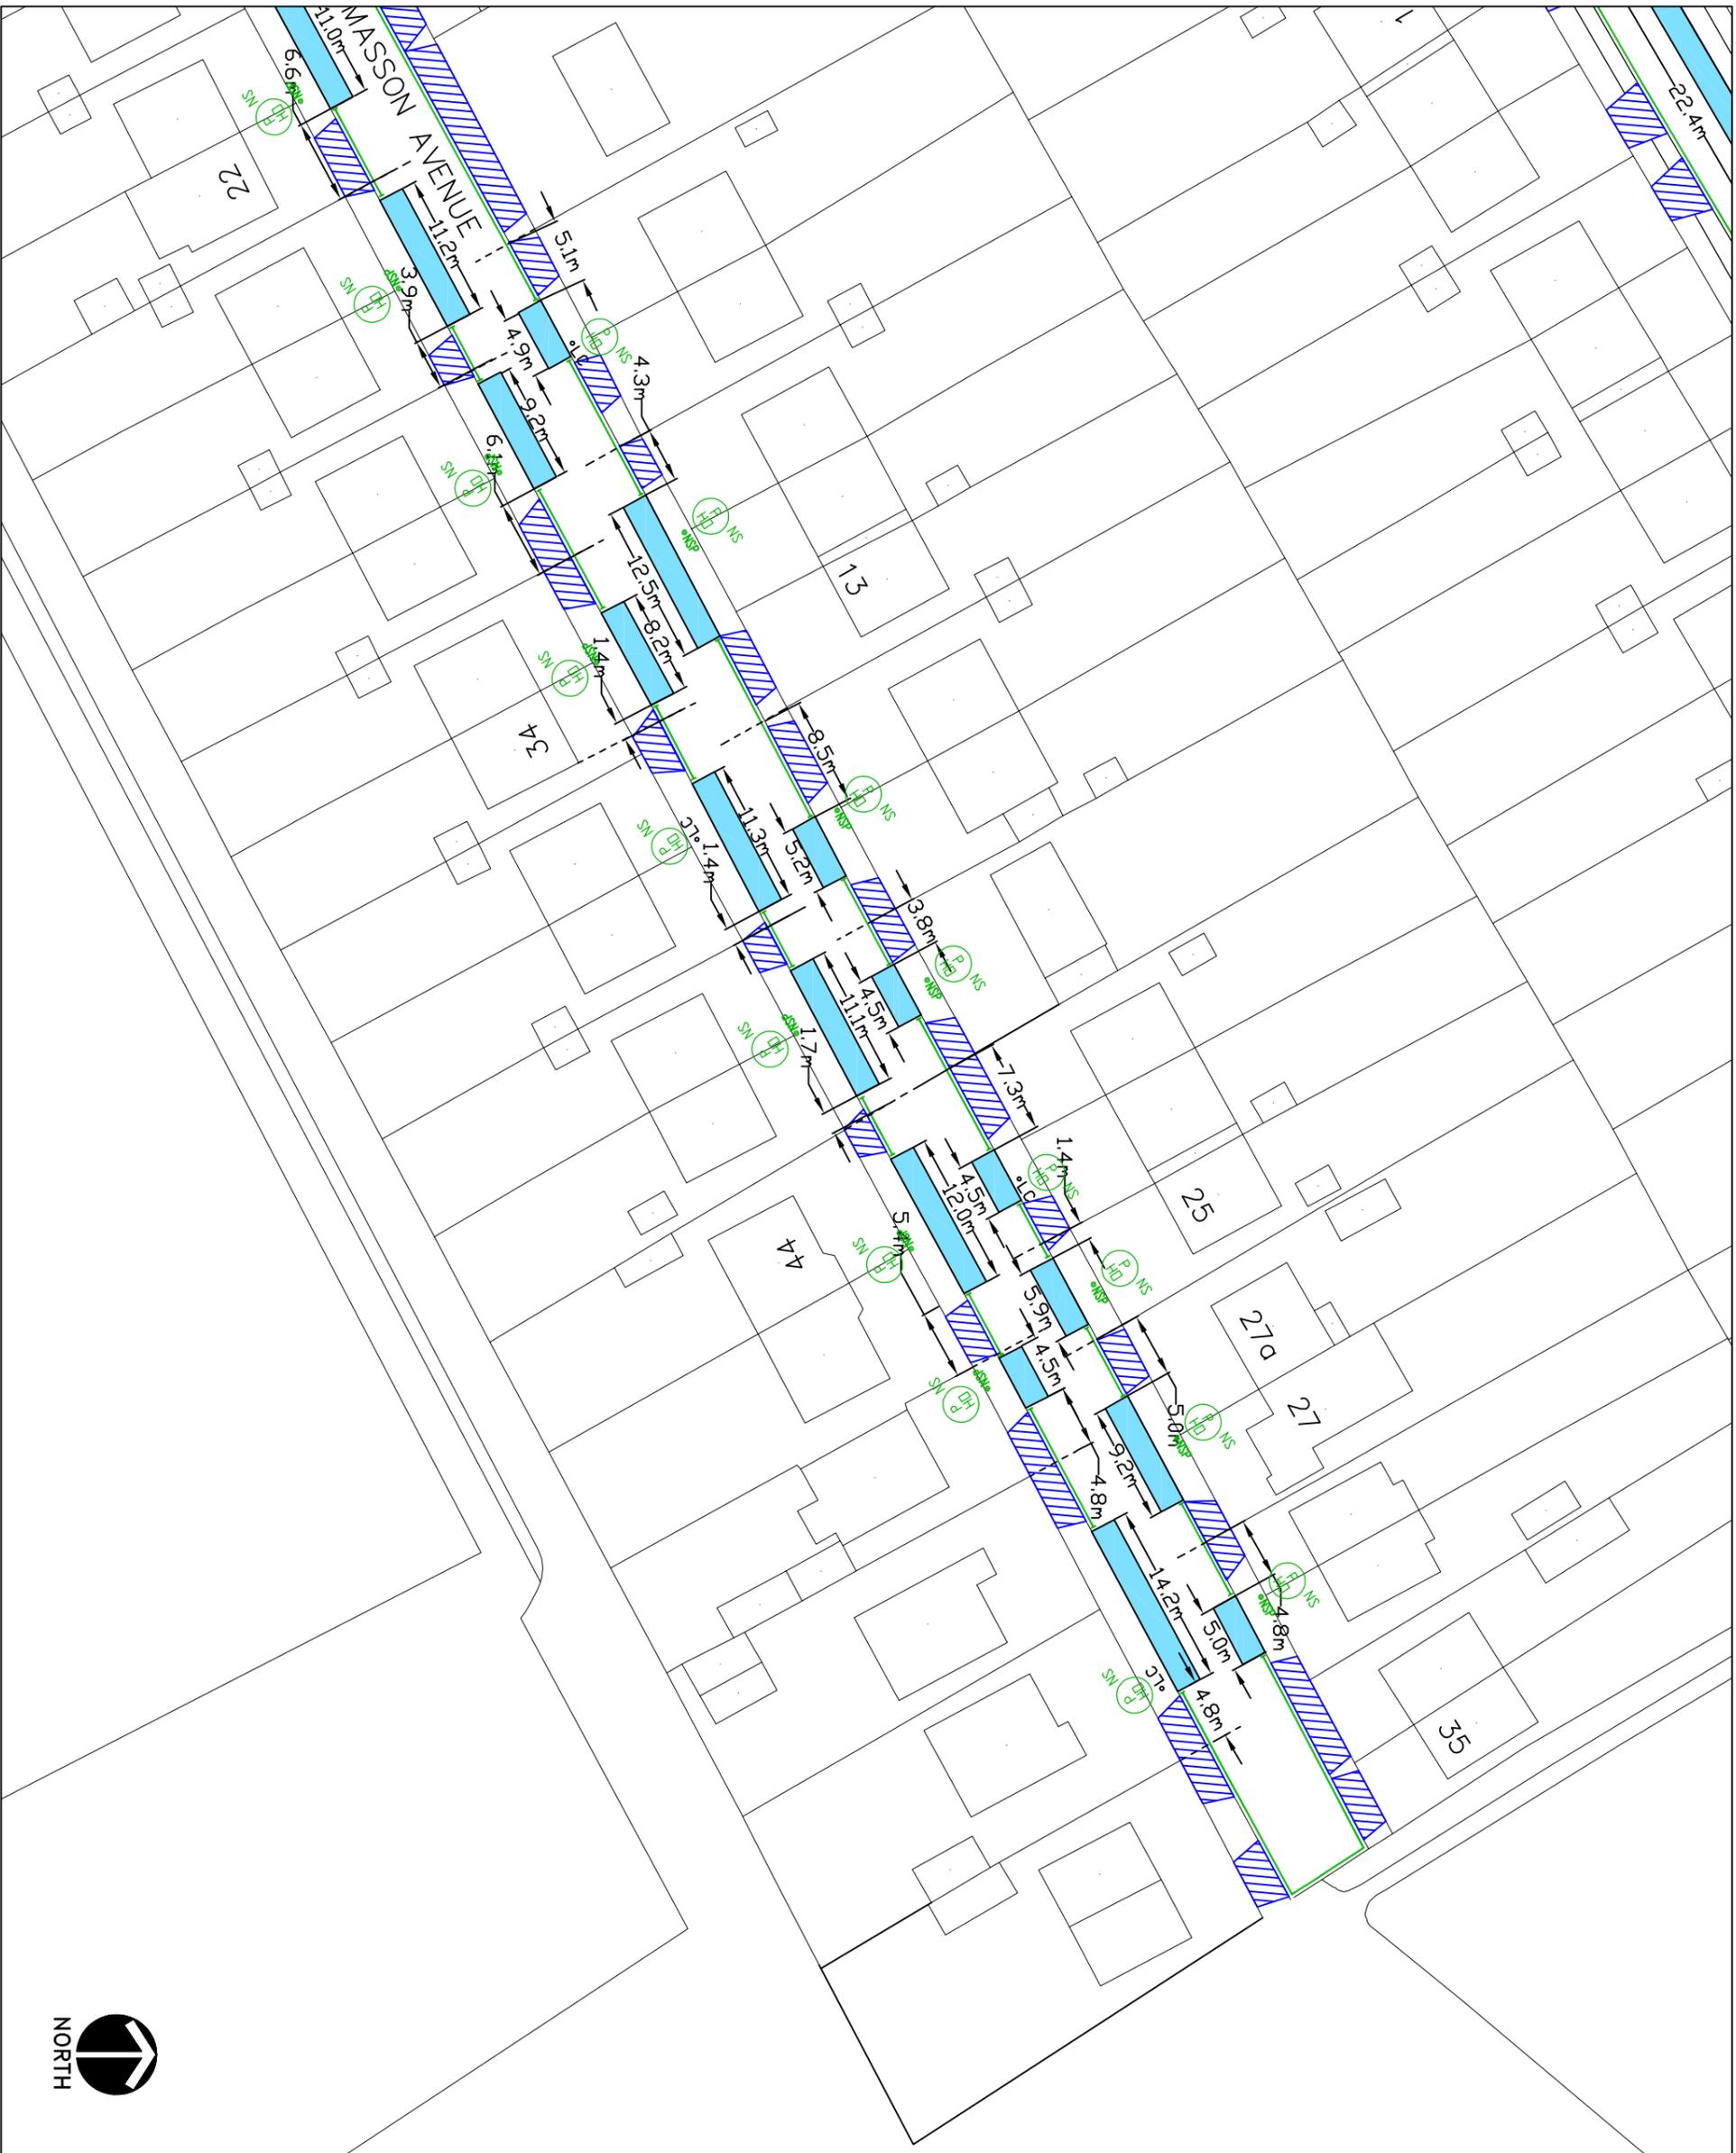

KEY

- EXISTING YELLOW LINE
- NEW SINGLE YELLOW LINE & TERMINAL
- NEW DOUBLE YELLOW LINE & TERMINAL
- PAY AND DISPLAY AND PERMIT HOLDERS
- PERMIT HOLDER ONLY BAY
- CROSSOVER
- SIGNPOST
- NEW SIGNPOST
- NSP
- LAMP COLUMN
- OLC
- PERMIT HOLDER ONLY SIGN
- PERMIT OR TICKET HOLDER
- ZONE ENTRY SIGN
- ZONE EXIT SIGN
- REMOVE SIGN
- PARKING BAYS ARE 2m WIDE UNLESS NOTED
- NEW TICKET MACHINE

This map is based upon Ordnance Survey material with the permission of Ordnance Survey on behalf of the Controller of Her Majesty's Stationery Office. Crown copyright. Unauthorised reproduction infringes Crown copyright and may lead to prosecution or civil proceedings.
 London Borough of Hillingdon 100019283 ©2013



TRANSPORT & PROJECTS
 RESIDENTS SERVICES DIRECTORATE
 Civic Centre, 4th Floor, High Street, Ruislip, Uxbridge, UB8 3JW
 Tel: No. 01895 277000/01895 280970

Project
 Masson Avenue,
 Ruislip
 Sht 2 of 2

Description
 Proposed
 extension to the
 South Ruislip PMS

Scale: 1:500(A3) Designed: KU Drawn: KU Date: 26/04/13