

LONDON BOROUGH OF HILLINGDON THE HILLINGDON (WAITING AND LOADING RESTRICTION)
(CONSOLIDATION) ORDER 1994 (AMENDMENT) ORDER 2013
PROPOSED WAITING RESTRICTION ON HAYES END ROAD, HAYES

Hillingdon Council gives notice that it intends to make these Orders which will impose waiting restrictions on the lengths of road as set out in the Schedule to this notice. Plans and the Council's statement of reasons for the proposals can be seen at Charville Library during library opening hours and by appointment at, Civic Centre, Uxbridge during normal office hours for 21 days following the date on which this notice is published. Further information can be obtained by telephoning Residents Services Directorate on 01895 277879. If you wish to comment on, or object to the proposals please write by 15th May 2013, stating grounds for objection and your home address, to Transport and Projects, Residents Services, Civic Centre, Uxbridge, Middlesex UB8 1UW quoting reference 4W/06/CH/07360. Dated this 24th day of April 2013.

JEAN PALMER

Deputy Chief Executive & Corporate Director of Residents Services.

SCHEDULE
WAITING PROHIBITED "AT ANY TIME"

HAYES END ROAD, HAYES

East and northeast side, from a point opposite a point 2.3 metres south of the common boundary of Nos 127 and 129 Hayes End Road northwards to a point inline with the southern kerbline of Mellow Lane East.

STATEMENT OF REASONS

The proposed waiting restrictions are intended to remove obstructive parking to assist the free flow of traffic and promote road safety. All proposals have been agreed by the Cabinet Member for Planning, Transportation and Recycling to proceed to formal consultation.



Notes:



This map is based upon Ordnance Survey material with the permission of Ordnance Survey on behalf of the Controller of Her Majesty's Stationery Office. © Crown copyright. Unauthorised reproduction infringes Crown copyright and may lead to prosecution or civil proceedings.
 London Borough of Hillingdon 100019283 2013



Project:
 Road Safety Programme

Description:
 Hayes End Road

Scale	N.T.S.	Drawn	CH	Traced	Date	02/13
Project No.	A4	Drawing No.		Page	1	

LONDON BOROUGH OF HILLINGDON
THE HILLINGDON (ON STREET PARKING PLACES)(ICKENHAM)
(RESIDENTS) ZONE IC ORDER 2012 (AMENDMENT NO.) ORDER 2013
THE HILLINGDON (WAITING AND LOADING RESTRICTION) (CONSOLIDATION)
(AMENDMENT NO.) ORDER 2013
AMENDMENTS TO THE PROPOSED EXTENSION OF THE ICKENHAM PARKING
MANAGEMENT SCHEME

Hillingdon Council gives notice that it intends to make these Orders, which will:

1. Make the following amendments to the previously proposed scheme advertised on 15th August 2012:

- i. The conversion of the 'at any time' waiting restrictions outside No. 1 Milton Court to 'Monday to Friday 9am to 5pm' waiting restriction.
- ii. The deletion of the previously proposed parking places in the semi-circular sections of the junction between Nos. 19 and 21 Milton Court, to be replaced with 'at any time' waiting restrictions.
- iii. The deletion of a previously proposed section of parking place outside No. 21 Milton Court, to be replaced with a 'Monday to Friday 9am to 5pm' waiting restriction.
- iv. The deletion of the previously proposed section of parking place outside No. 16 Milton Court, to be replaced with 'Monday to Friday 9am to 5pm' waiting restriction.
- v. The extension of 'at any time' waiting restrictions outside No. 12 Milton Road by 11 metres.


RESIDENTS PERMITS - £0 - 1st vehicle, all subsequent - £40 per annum

VISITORS VOUCHERS First book of 10 per household per annum- free. £5 - per book of 10 thereafter. Copies of the proposed Orders together with full details, a plan and the Council's statement of reasons for the proposals can be seen at Ickenham Library and by appointment at, Civic Centre, Uxbridge during normal office hours until 15th May 2013. Further information can be obtained by telephoning Residents Services on 01895 277006. If you wish to comment on, or object to the proposals please write by 15th May 2013, stating grounds for objection and your home address to Transport & Projects, Residents Services, Civic Centre, Uxbridge, Middlesex UB8 1UW quoting reference 4W/06/7.27/KU. Dated this 24th day of April 2013
JEAN PALMER, Deputy Chief Executive & Corporate Director of Residents Services.

STATEMENT OF REASONS

These amendments have been approved by the Cabinet Member for Planning, Transportation and Recycling following consideration of the comments received to a previous consultation with residents. The proposed amendments will enable residents to maximise the benefits of the parking scheme.

Appendix D

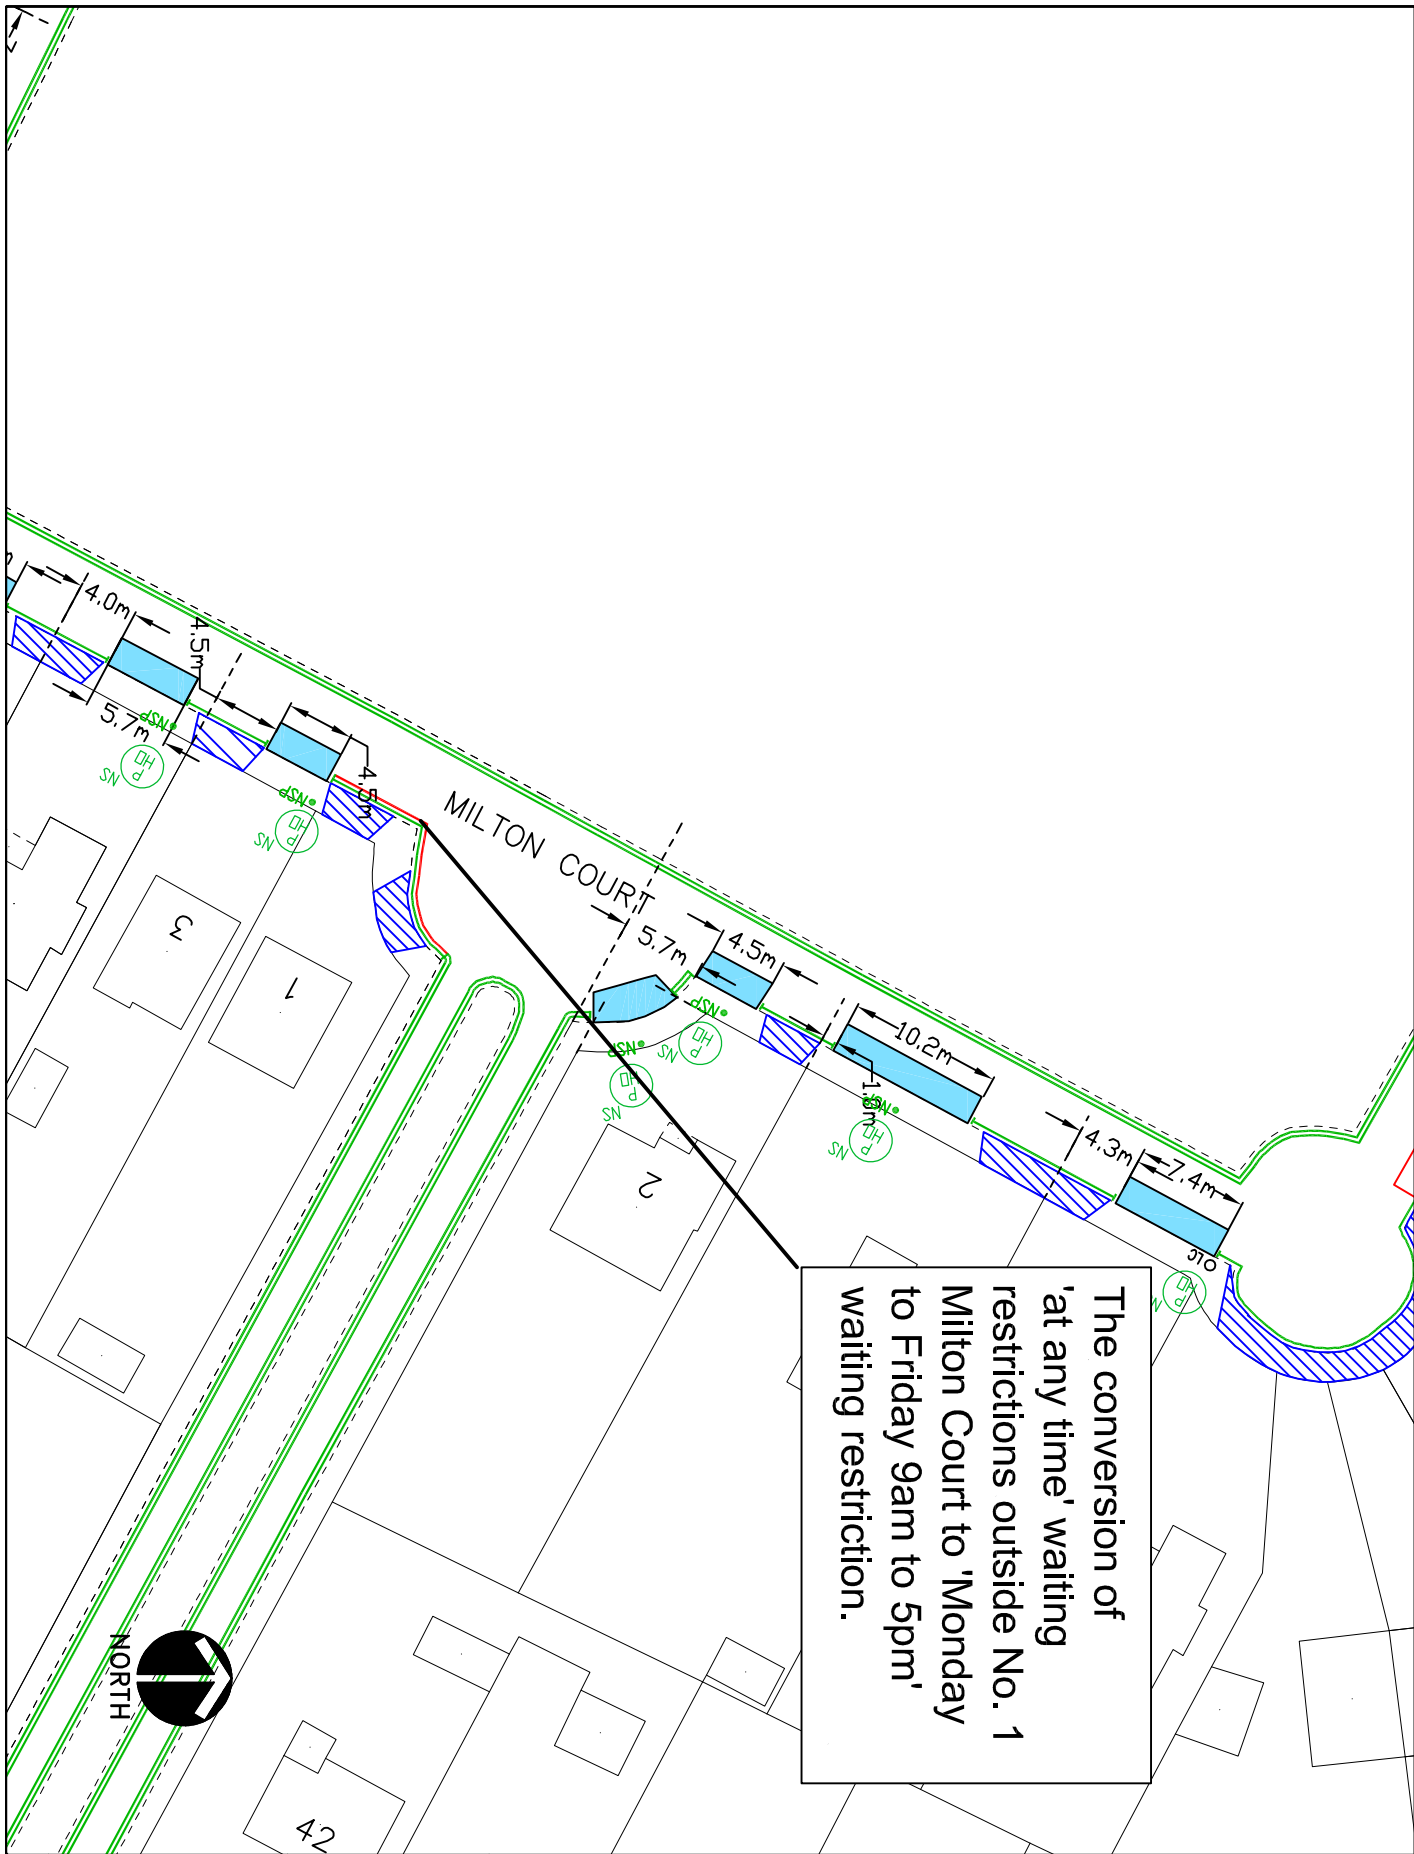

The conversion of 'at any time' waiting restrictions outside No. 1 Milton Court to 'Monday to Friday 9am to 5pm' waiting restriction.

KEY	
	EXISTING YELLOW LINE
	DWT
	NEW DOUBLE YELLOW LINE & TERMINAL
	S1T
	NEW SINGLE YELLOW LINE & TERMINAL
	CROSSOVER
	PERMIT HOLDER ONLY SIGN
	PERMIT HOLDER ONLY BAY/PLACE
	PARKING BAYS ARE 2 METRES WIDE UNLESS NOTED

This plan is based upon Ordnance Survey material with the permission of Ordnance Survey on behalf of the Controller of Her Majesty's Stationery Office. Crown Copyright. This plan is the property of Hillingdon Council and its use for any other purpose without the prior written consent of Hillingdon Council may lead to prosecution or other proceedings.
 London Borough of Hillingdon 100019283 ©2012



HILLINGDON
LONDON


TRANSPORT & PROJECTS
 PLANNING, ENVIRONMENT, EDUCATION
 AND COMMUNITY SERVICES DIRECTORATE
 CIVIC CENTRE, 100019283
 TEL: 01895 272005/272006/272007
 FAX: 01895 272005/272006/272007

Proposed extension to the Ickenham PMS

Proposed Amendments

Scale: **1:500 (A4)**

Appendix E

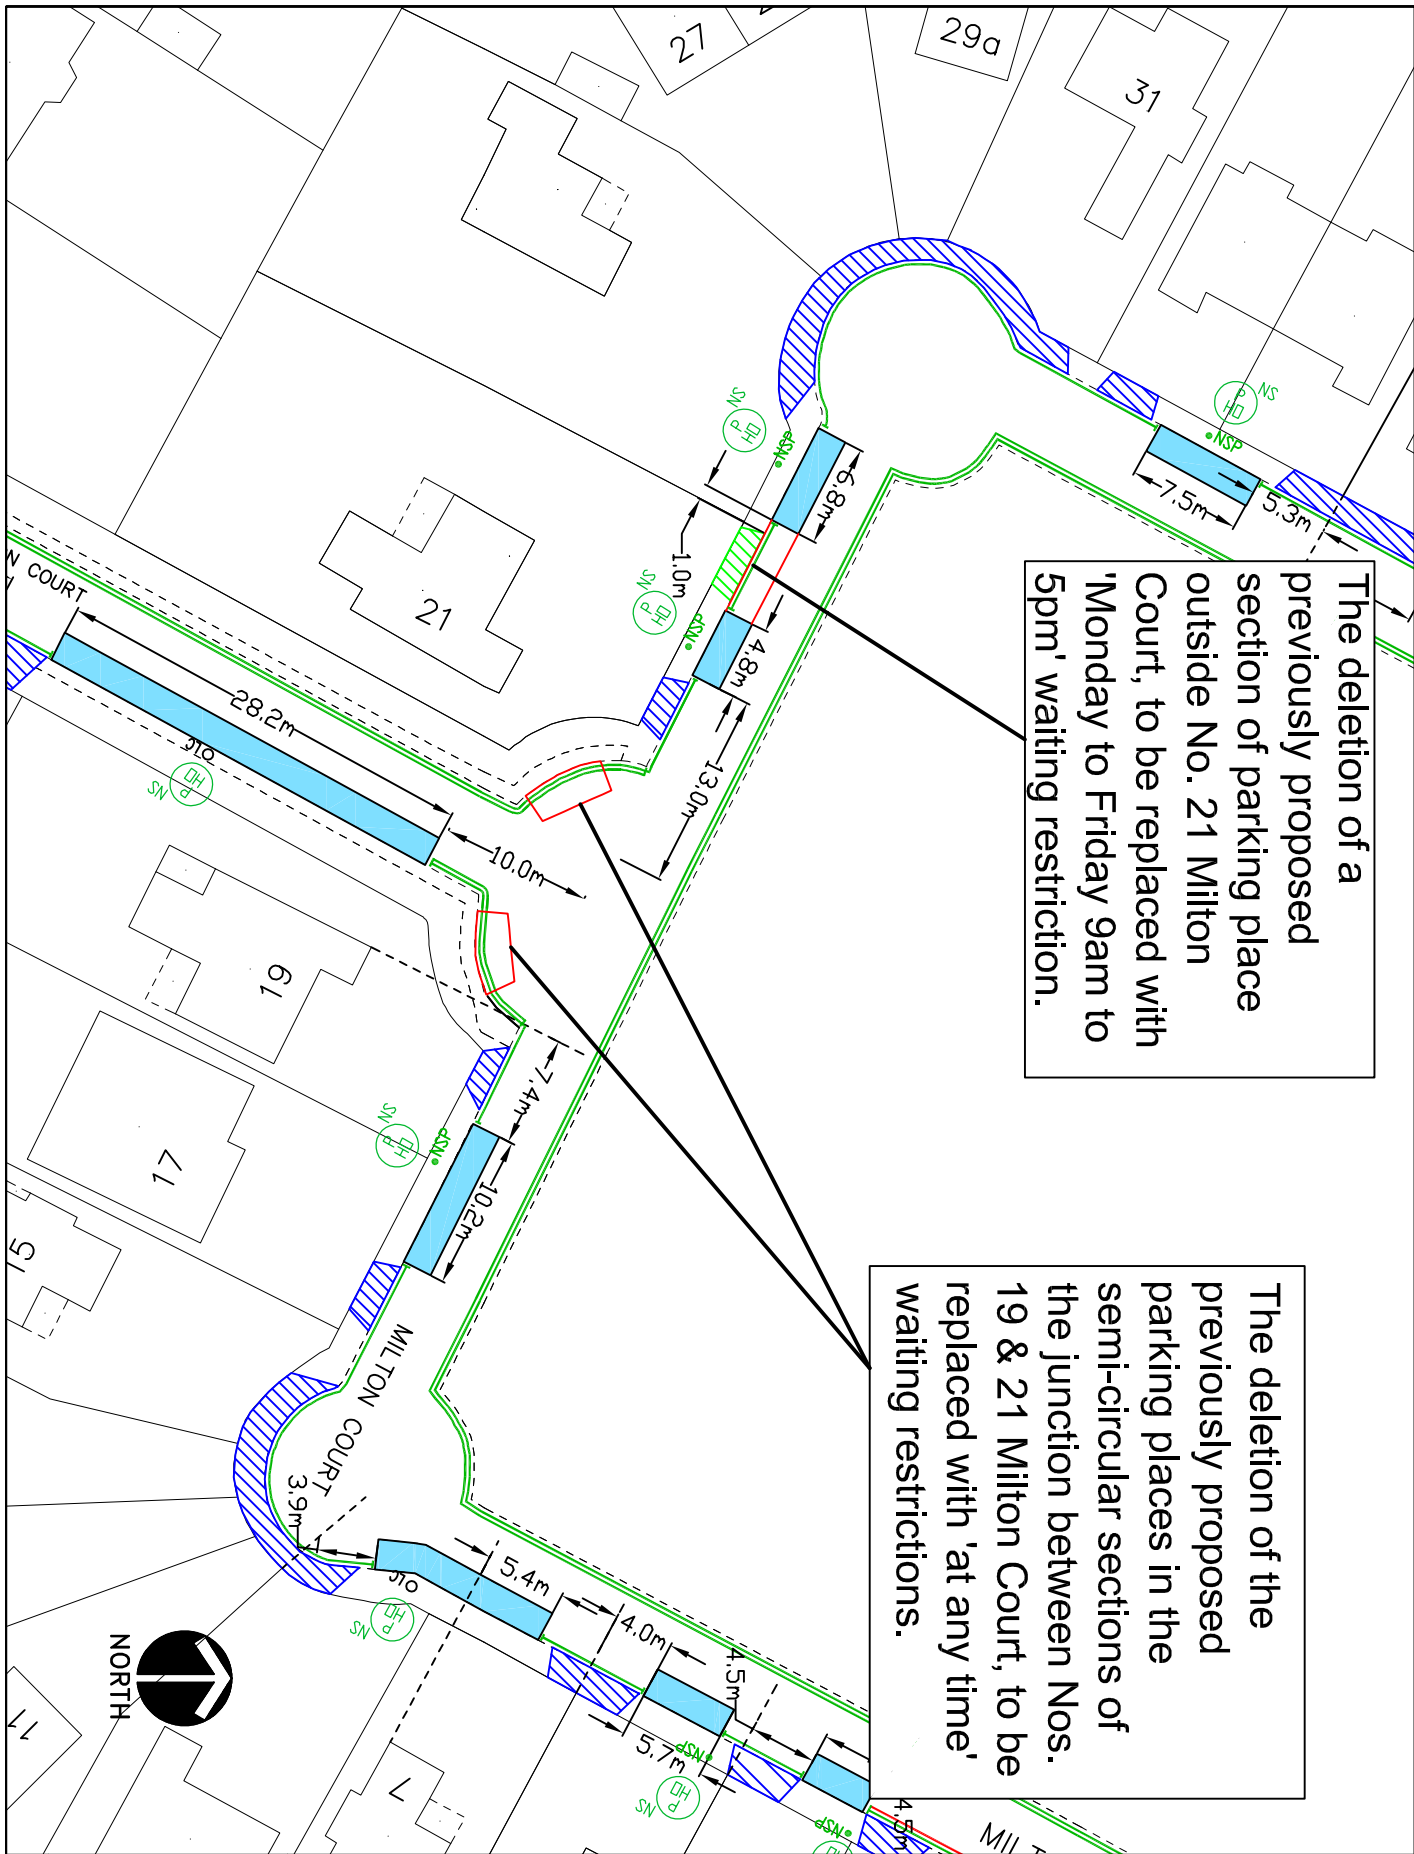

The deletion of a previously proposed section of parking place outside No. 21 Milton Court, to be replaced with 'Monday to Friday 9am to 5pm' waiting restriction.

The deletion of the previously proposed parking places in the semi-circular sections of the junction between Nos. 19 & 21 Milton Court, to be replaced with 'at any time' waiting restrictions.

KEY	
	EXISTING YELLOW LINE
	DWT NEW DOUBLE YELLOW LINE & TERMINAL
	SIT NEW SINGLE YELLOW LINE & TERMINAL
	CROSSOVER
	NEW CROSSOVER
	PERMIT HOLDER ONLY SIGN
	PERMIT HOLDER ONLY BAY/PLACE
PARKING BAYS ARE 2 METRES WIDE UNLESS NOTED	

This plan is based upon Ordnance Survey material with the permission of Ordnance Survey on behalf of the Controller of Her Majesty's Stationery Office. All Crown Copyright, copyright and any other rights in the data copyright and may lead to prosecution or other proceedings if used in violation of the copyright. © 2012 London Borough of Hillingdon 100019283



HILLINGDON
LONDON
TRANSPORT & PROJECTS
PLANNING, ENVIRONMENT, EDUCATION
AND COMMUNITY SERVICES DIRECTORATE
ONE CENTRE WAY, HILLINGDON, BUCKINGHAMSHIRE MK5 8DF
Tel: 01895 272005/01895 258576


Proposed extension to the Ickenham PMS

Proposed Amendments

Scale: **1:500 (A4)**

Appendix H

The deletion of the previously proposed section of parking place outside No. 16 Milton Court, to be replaced with 'Monday to Friday 9am to 5pm' waiting restriction.

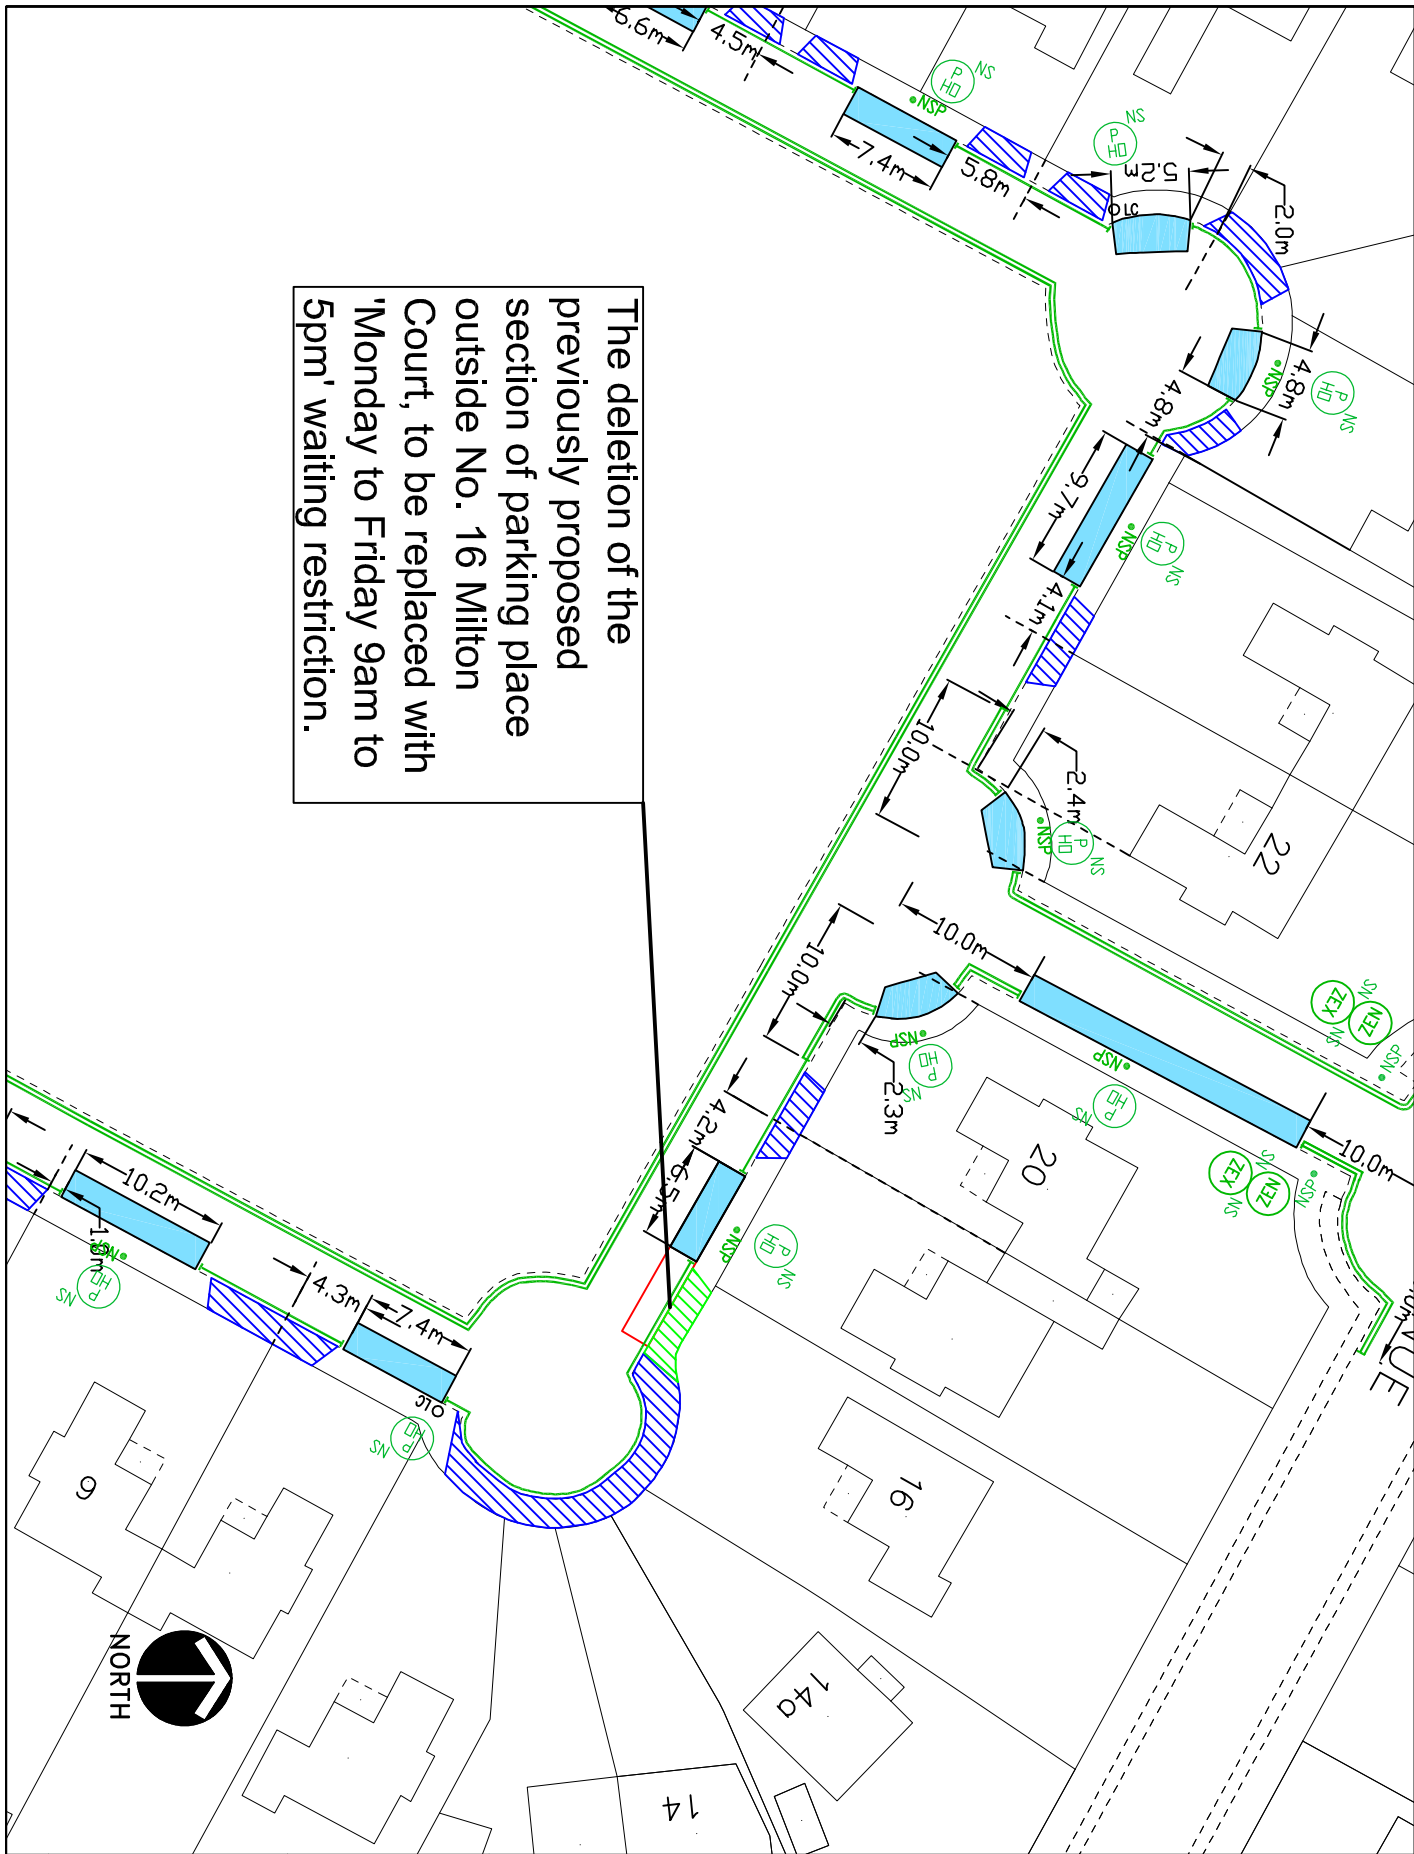

- KEY**
- EXISTING YELLOW LINE
 - DWT
 - NEW DOUBLE YELLOW LINE & TERMINAL
 - S1T
 - NEW SINGLE YELLOW LINE & TERMINAL
 - CROSSOVER
 - NEW CROSSOVER
 - PERMIT HOLDER ONLY SIGN
 - PERMIT HOLDER ONLY SIGN BAY/PLACE
 - PARKING BAYS ARE 2 METRES WIDE UNLESS NOTED

This plan is based upon Ordnance Survey material with the permission of Ordnance Survey on behalf of the Controller of Her Majesty's Stationery Office. All Crown Copyright. This document is the property of Hillingdon Council and its use is limited to the project for which it was prepared. Copyright and may lead to prosecution or civil proceedings.

London Borough of Hillingdon 100019283 ©2012



HILLINGDON
LONDON


TRANSPORT & PROJECTS
PLANNING, ENVIRONMENT, EDUCATION
AND COMMUNITY SERVICES DIRECTORATE
ONE CENTRE WAY, LONDON W5 2TQ
TEL: 0181 5727005/0181 525612

Proposed
extension to the
Ickenham PMS

Proposed
Amendments

Scale
1:500 (A4)

Appendix I

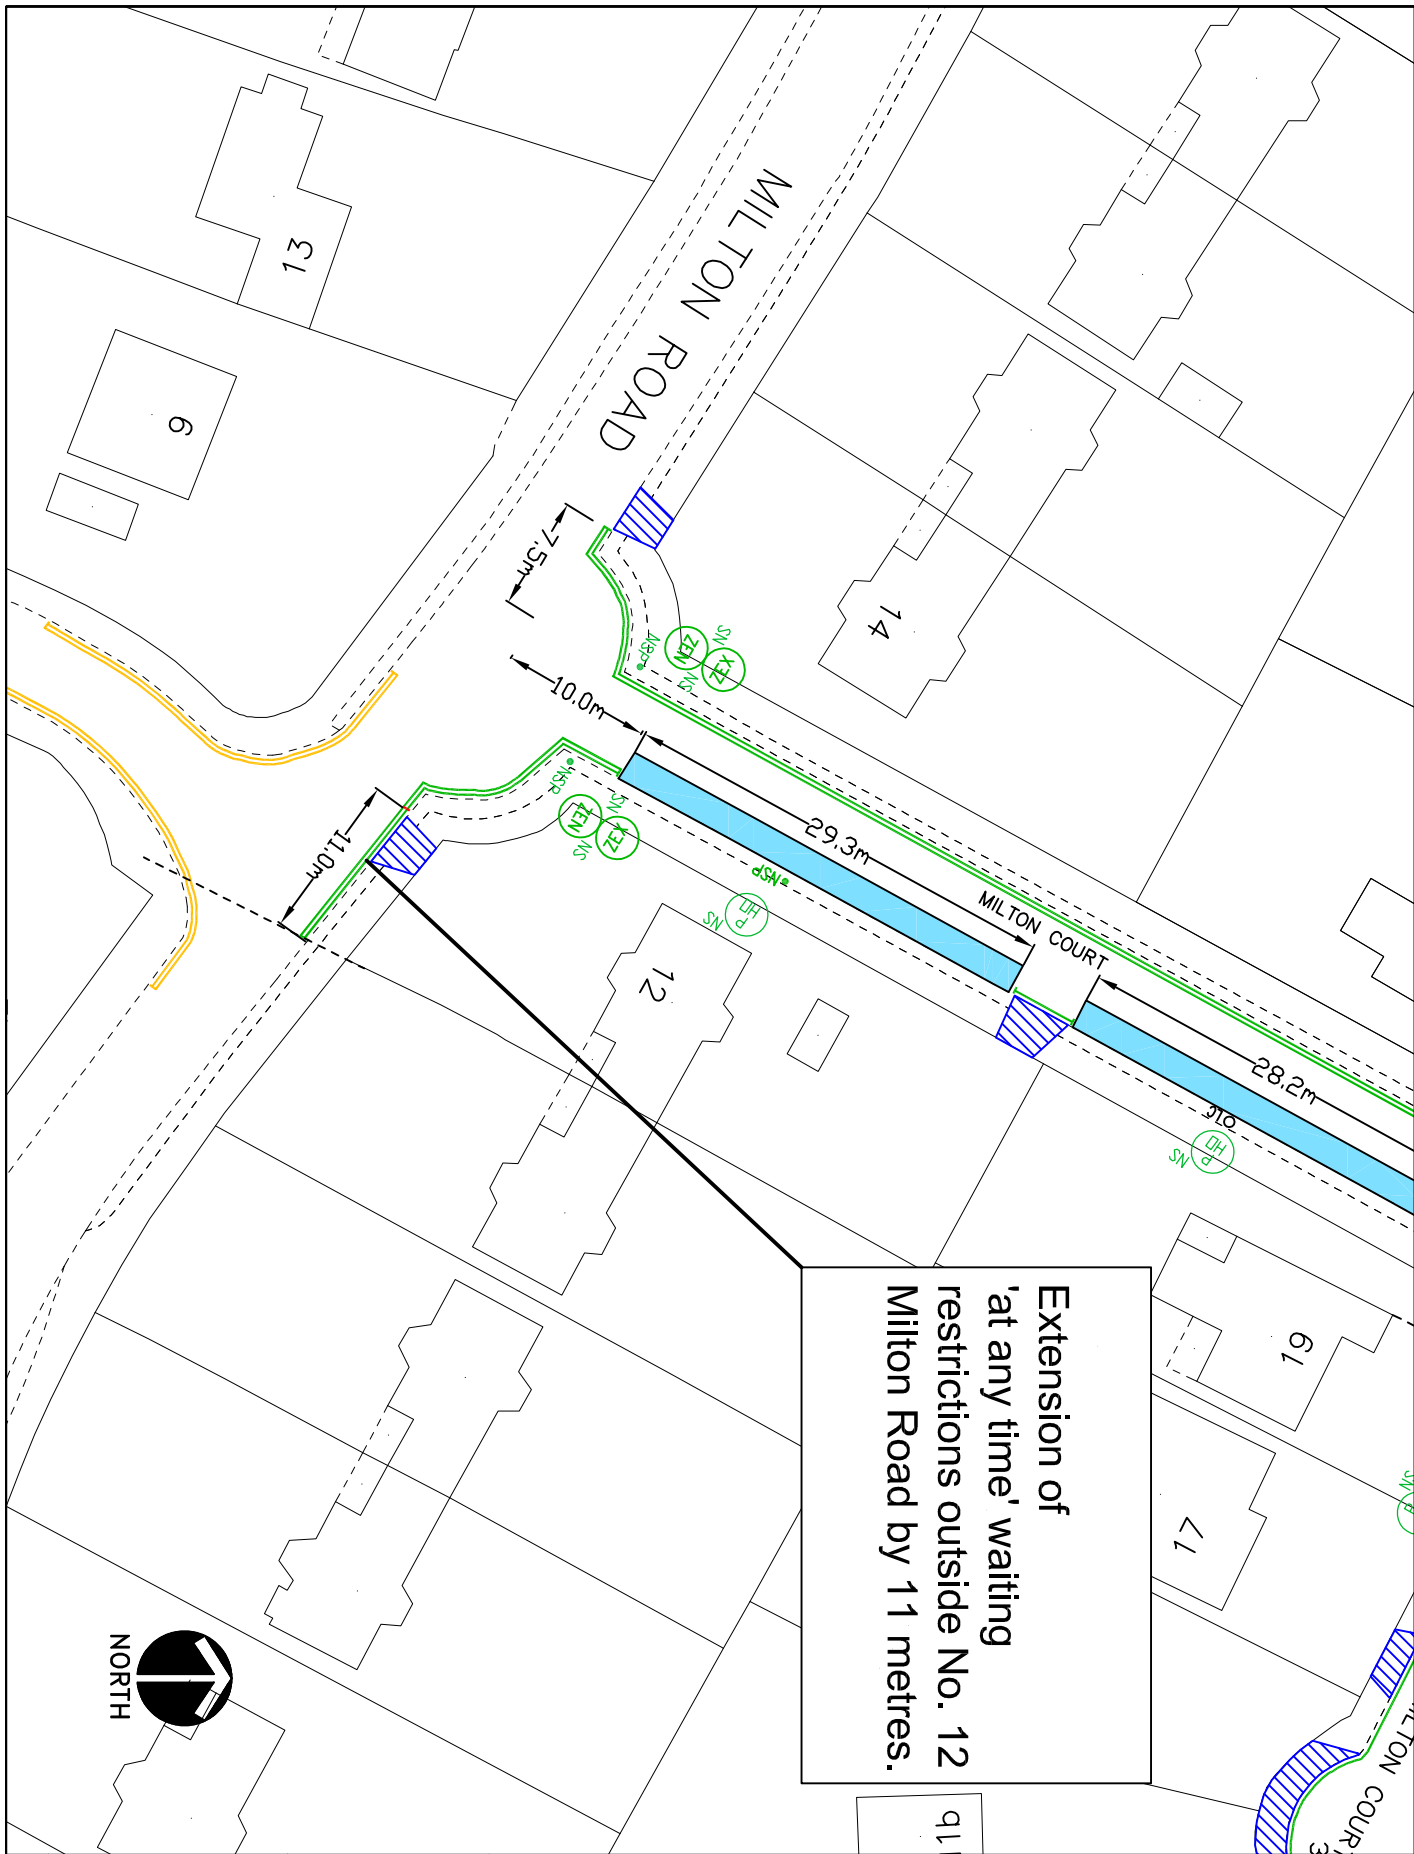

**Extension of
'at any time' waiting
restrictions outside No. 12
Milton Road by 11 metres.**

KEY	
	EXISTING YELLOW LINE
	NEW DOUBLE YELLOW LINE & TERMINAL
	NEW SINGLE YELLOW LINE & TERMINAL
	CROSSOVER
	PERMIT HOLDER ONLY SIGN
	PERMIT HOLDER ONLY SIGN BAY/PLACE
	PARKING BAYS ARE 2 METRES WIDE UNLESS NOTED

This map is based upon Ordnance Survey material with the permission of Ordnance Survey on behalf of the Controller of Her Majesty's Stationery Office. All Crown Copyright. This map is published with the permission of the copyright and may lead to prosecution or other proceedings.

London Borough of Hillingdon 100019283 ©2012



HILLINGDON
LONDON

TRANSPORT & PROJECTS
PLANNING, ENVIRONMENT, EDUCATION
AND COMMUNITY SERVICES DIRECTORATE
ONE CENTRE WAY, UXTON, MIDDLESEX, M8 9JW
Tel: 01895 272005/01895 258576

Proposed extension to the Ickenham PMS Amendments

Scale
1:500 (A4)