

LONDON BOROUGH OF HILLINGDON THE HILLINGDON (ON STREET PARKING PLACES(NORTHWOOD) ZONE N1 ORDER 2003 (AMENDMENT) ORDER 2013 THE HILLINGDON (ON STREET PARKING PLACES(NORTHWOOD) ZONE N ORDER 2003 (AMENDMENT) ORDER 2013 HILLINGDON (WAITING AND LOADING RESTRICTION) (CONSOLIDATION) ORDER 1994(AMENDMENT) ORDER 2013 PROPOSED AMENDMENTS THE NORTHWOOD PMS

Hillingdon Council gives notice that it intends to make these Orders, which will:

a) Relocate three 'Pay & Display' parking bays on the northwest side of Maxwell Road outside Nos. 1-3 Clive Parade, southwestwards to facilitate a new vehicle access leading to a new development.

b) Replace the permit holder parking places outside Nos. 7 & 9 and Nos. 19 & 21 Northbrook Drive with Monday to Friday 1pm-2pm waiting restriction.

Copies of the proposed Orders together with full details, a plan and the Council's statement of reasons for the proposals can be seen at Northwood Library and by appointment at Civic Centre, Uxbridge during normal office hours until 17<sup>th</sup> April 2013. Further information can be obtained by telephoning Residents Services on 01895 277006. If you wish to comment on, or object to the proposals please write by 17<sup>th</sup> April 2013, stating grounds for objection and your home address to Transport & Projects, Residents Services, Civic Centre, Uxbridge, Middlesex UB8 1UW quoting reference 4W/06/7.15/KU - Dated this 27<sup>th</sup> day of March 2013


JEAN PALMER, Deputy Chief Executive & Corporate Director Residents Services.

## STATEMENT OF REASONS

Amendments to Northbrook Drive - The proposed scheme is intended to remove parking that is now restricting access and to assist the free flow of traffic and promote road safety. All proposals have been agreed by the Cabinet Member for Planning, Transportation and Recycling to proceed to formal consultation.

Amendments to Maxwell Road - The proposed relocation of the three pay & display parking bays will maintain the current amount of parking along this section of Maxwell Road after a new vehicle crossing has been installed for a new development.



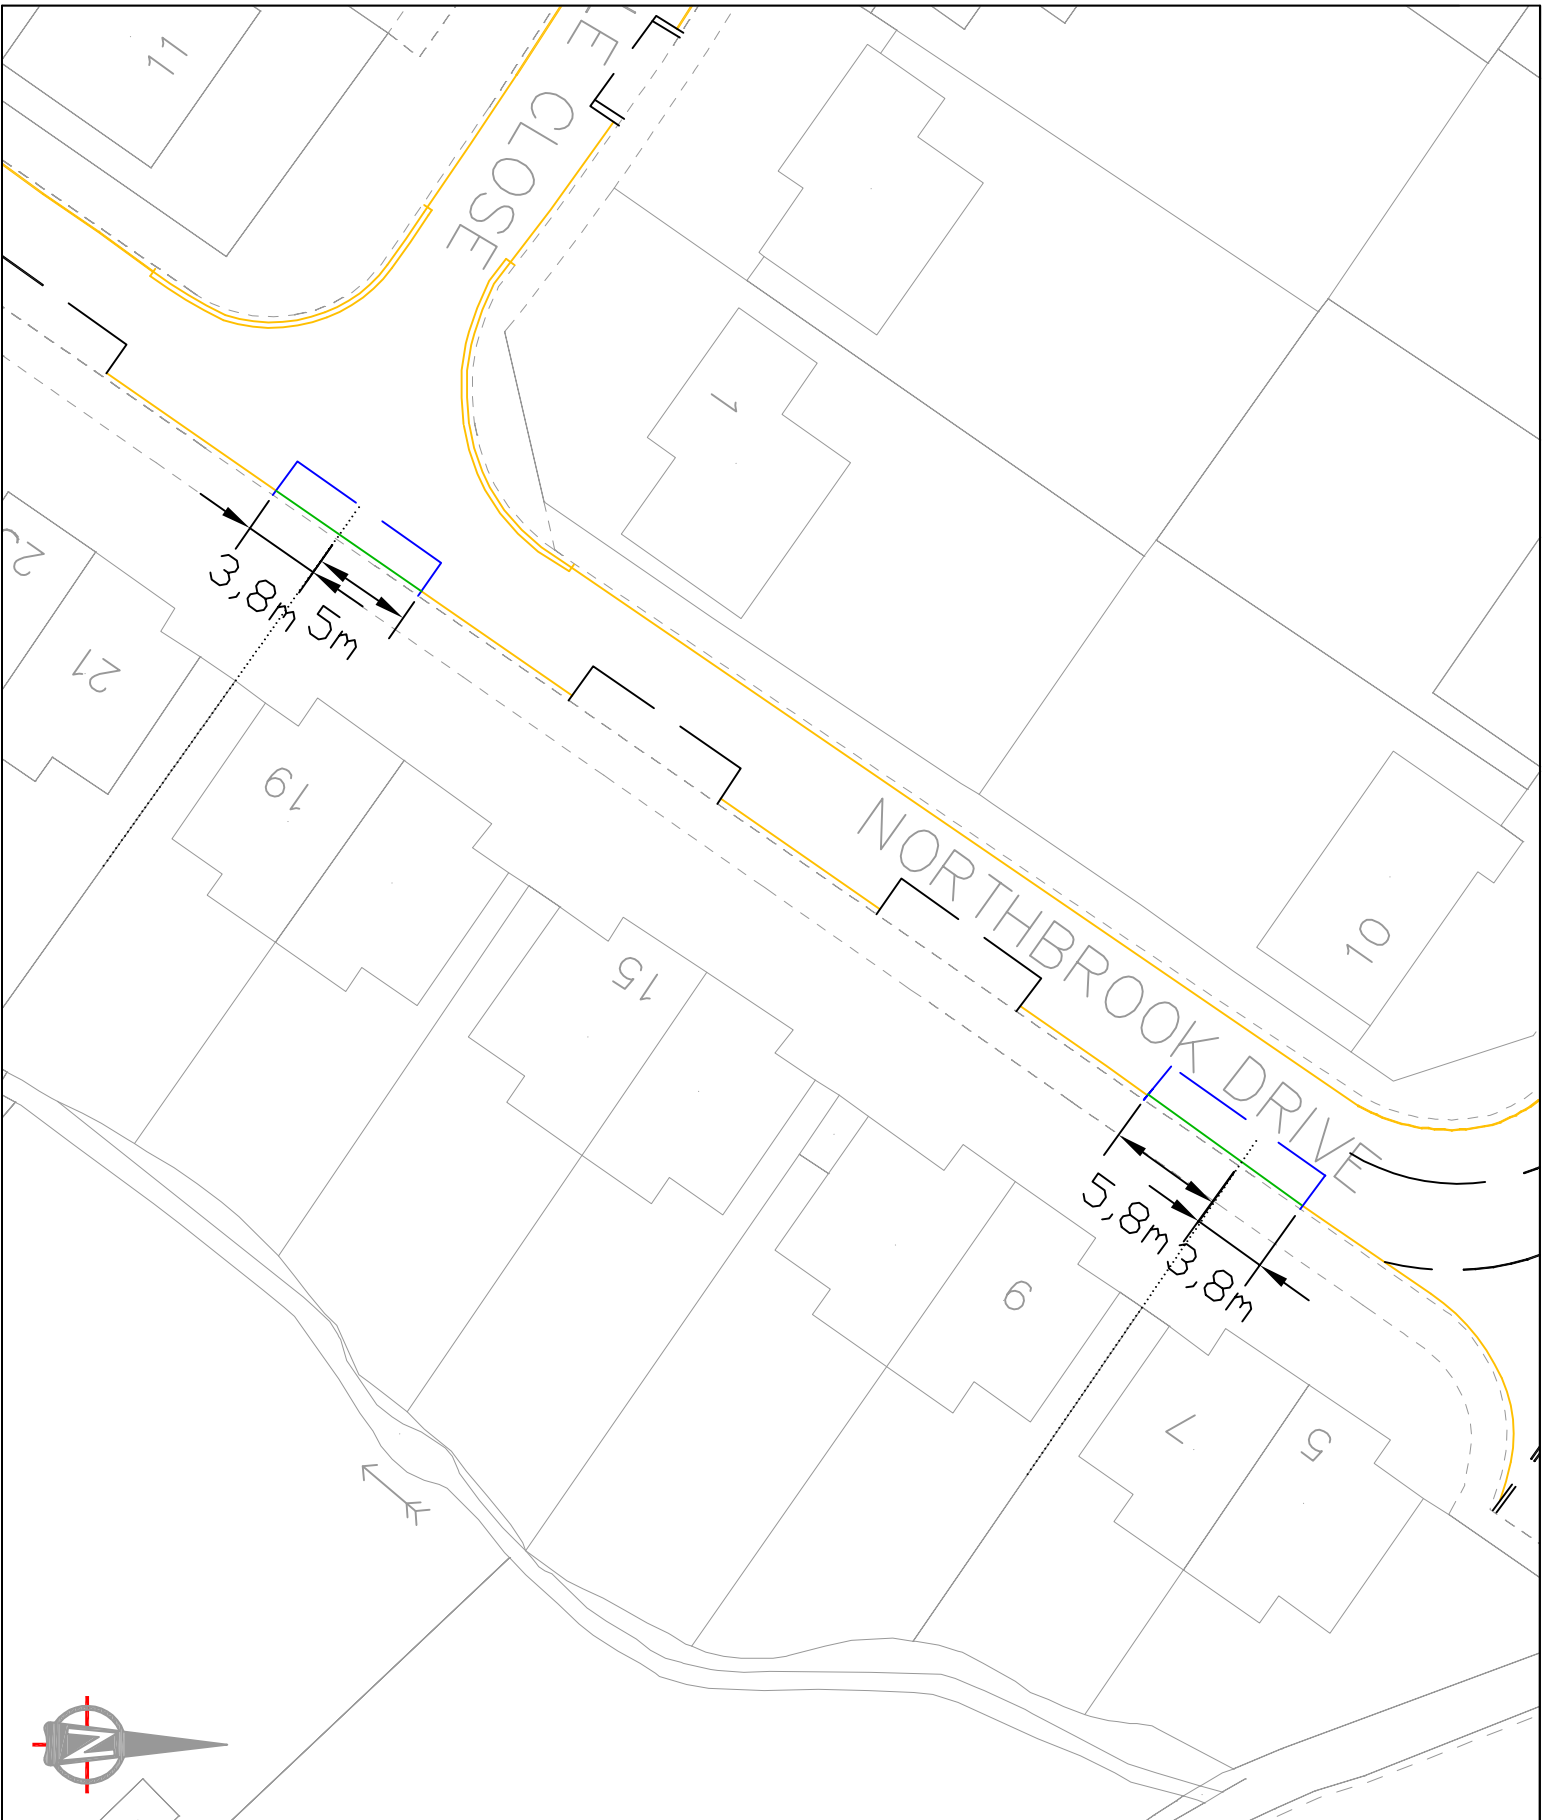

Notes:

- PROPOSED SINGLE YELLOW LINE & TERMINAL
- EXISTING SINGLE YELLOW LINE & TERMINAL
- PROPOSED REMOVAL OF RESIDENTS PARKING BAY
- EXISTING RESIDENTS PARKING BAY

This map is based upon Ordnance Survey records with the permission of Ordnance Survey. It is not a legal document. All rights reserved. Unauthorised reproduction infringes Crown copyright and may lead to prosecution or civil proceedings of Hillingdon 100019283 2012



**HILLINGDON**  
LONDON

**Project**  
Northbrook Drive,  
Road Safety Programme

Description Northbrook Drive, Northwood		Drawing No. RSPD1		Rev.	
Scale N.T.S	Drawn CH	05/12	Checked (Initials/Date)		
Project No. A4					