

LONDON BOROUGH OF HILLINGDON  
SECTION 90 OF THE HIGHWAYS ACT 1980  
PROPOSED RAISED TABLES ON PARK LANE, HAYES

Notice is hereby given that the Council of the London Borough of Hillingdon intends to install raised road tables 100 mm high with 1:15 gradient ramps on each approach at the following locations;

- a. Outside No. 69 Park Lane
- b. Outside Nos. 49 and 51 Park Lane
- c. Outside No. 14 Park Lane
- d. Outside Nos. 1 and 1a Park Lane

Plans and the Council's statement of reasons for the proposals can be seen at Charville Library during library opening hours and by appointment at, Civic Centre, Uxbridge during normal office hours for 21 days following the date on which this notice is published Further information can be obtained by telephoning Residents Services Directorate on 01895 277879.

If you wish to comment on, or object to the proposals please write by 10th April 2013, stating grounds for objection and your home address, to Transport and Projects, Residents Services, Civic Centre, Uxbridge, Middlesex UB8 1UW quoting reference 4W/06/CH/11910.


Dated this 20th day of March 2013

JEAN PALMER

Deputy Chief Executive & Corporate Director of Residents Services.

#### STATEMENT OF REASONS

The proposed raised tables are intended to reduce traffic speeds in Park Lane and promote road safety.

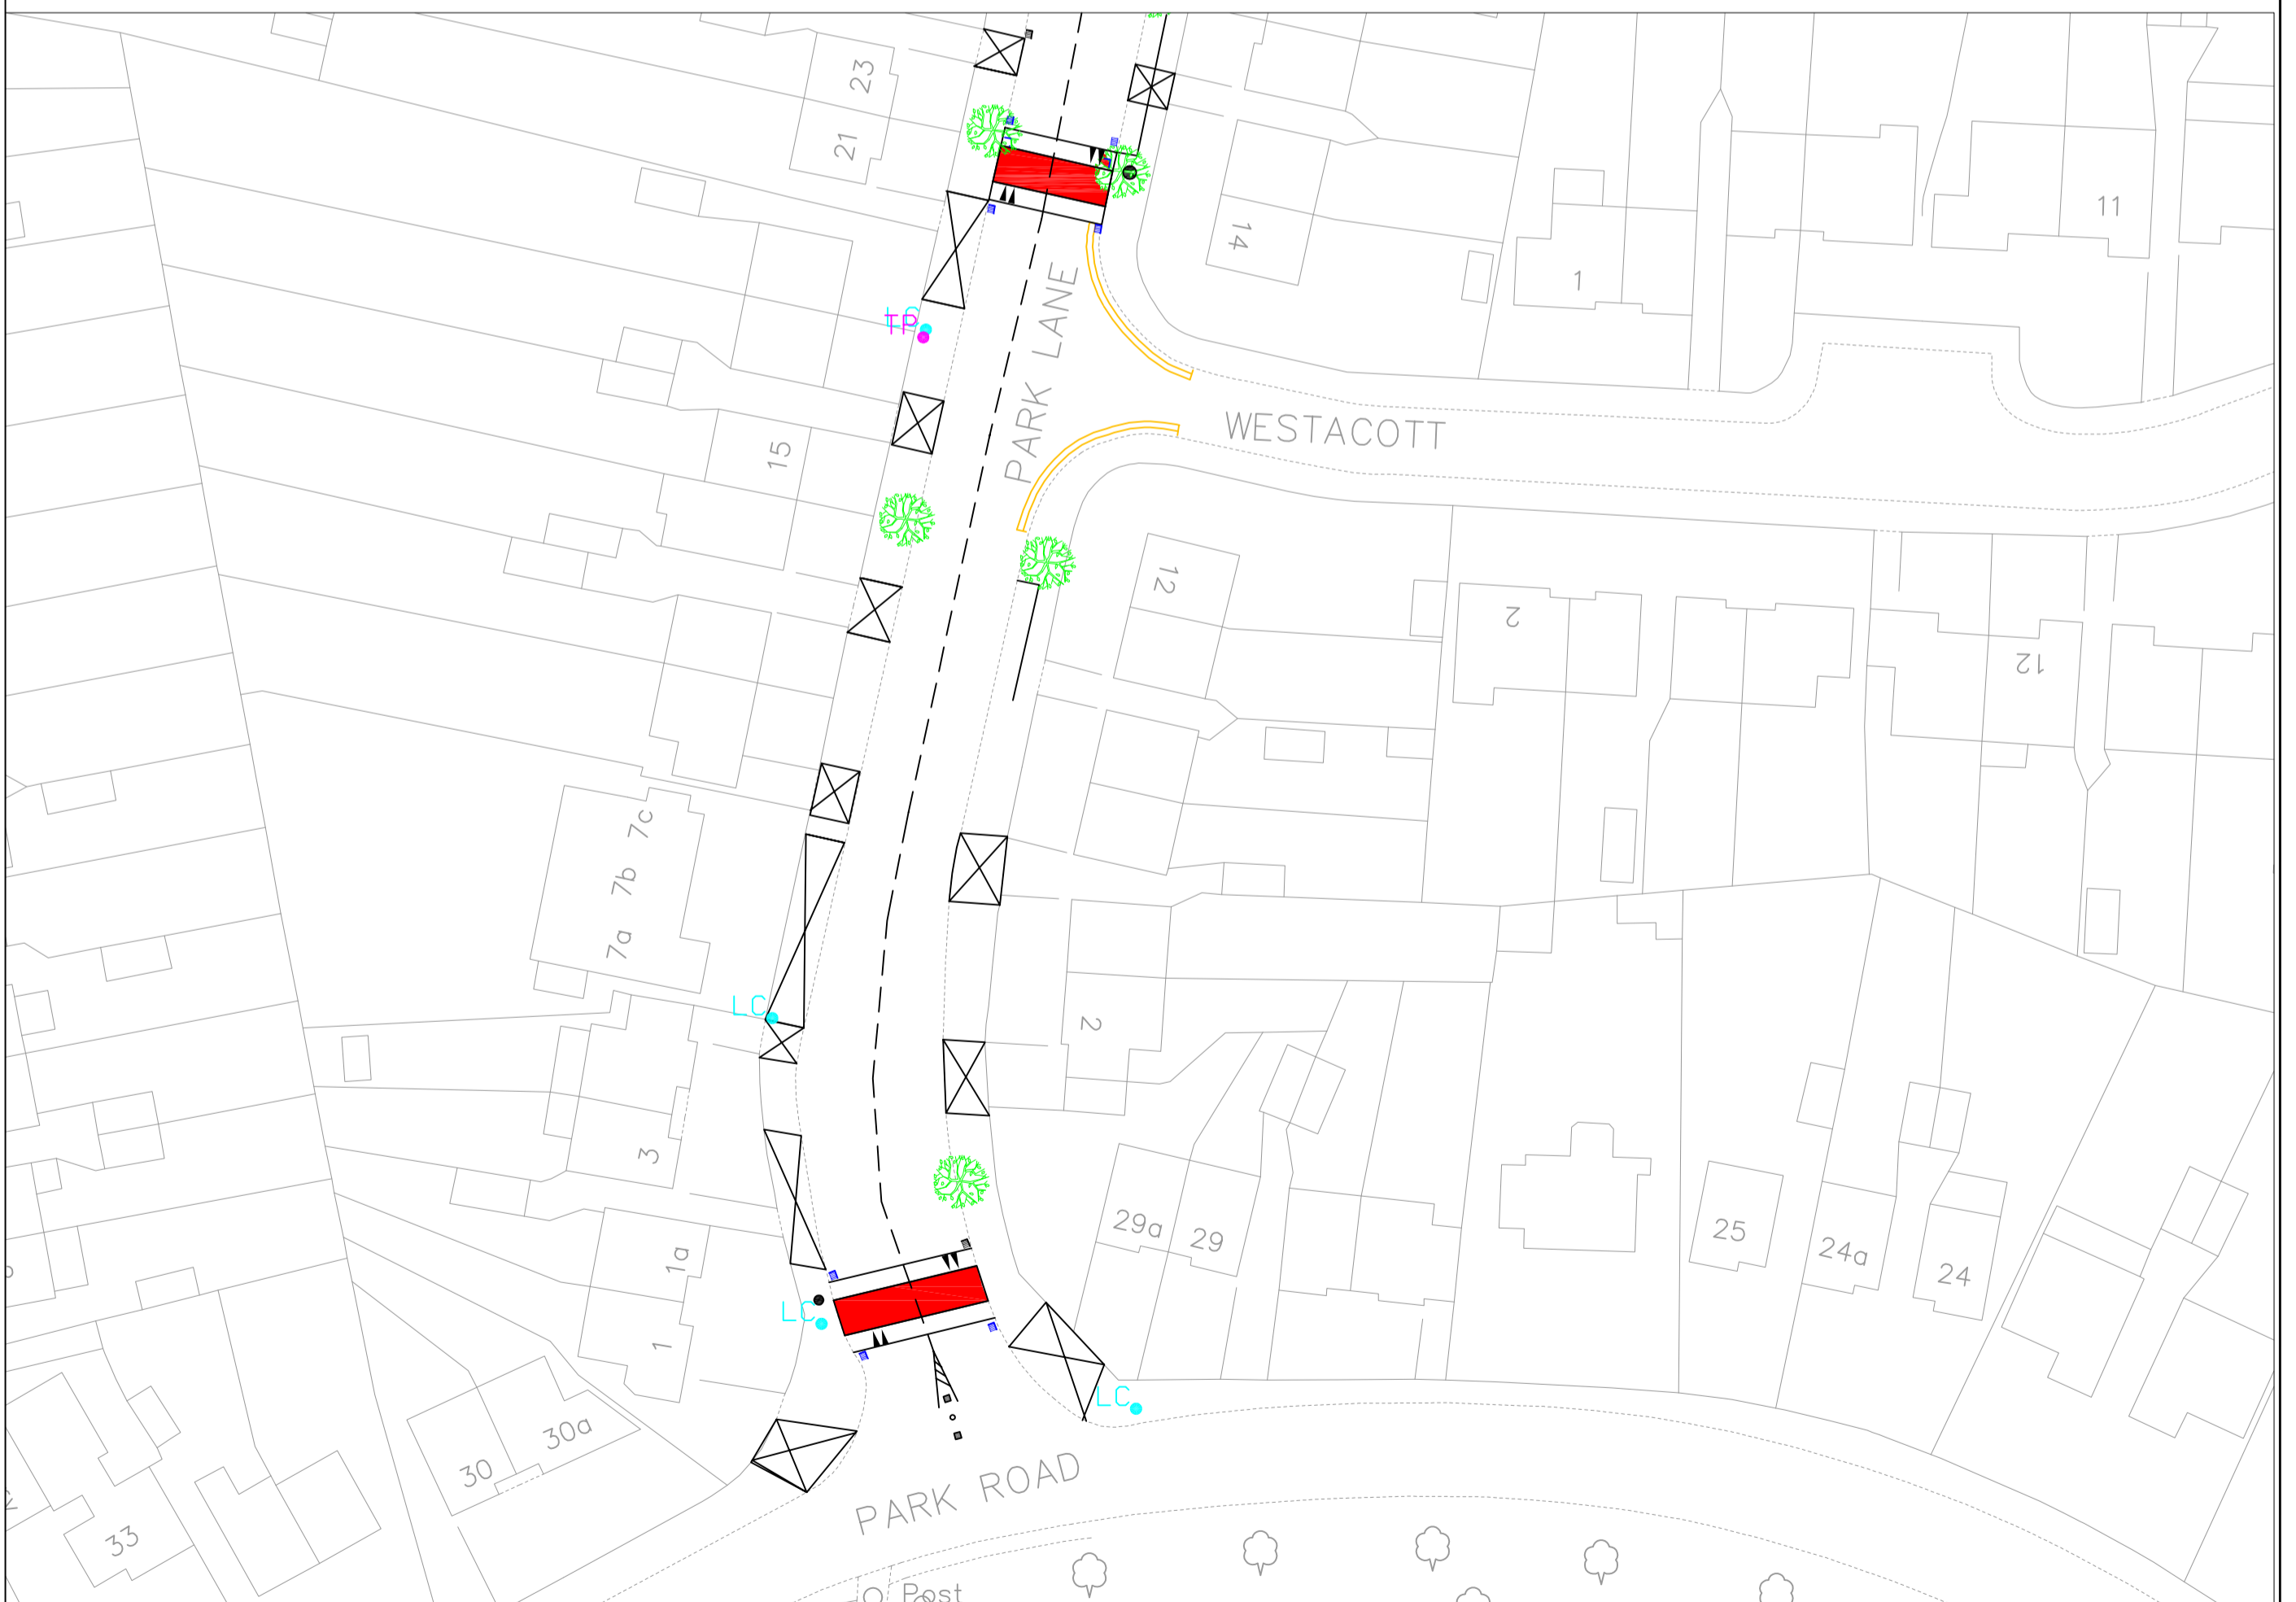

This map is based upon Ordnance Survey material with the permission of Ordnance Survey on behalf of the Controller of Her Majesty's Stationery Office © Crown copyright. Unauthorised reproduction infringes Crown copyright and may lead to prosecution or civil proceedings.  
 London Borough of Hillingdon 100019283 2012

**Raised Tables**

Project:  
**ROAD SAFETY PROGRAMME**

Drawing Title:  
**Park Lane, Hayes**

Drawn:	CH	Checked:	
Date:	09/12		
Scale:	1:500 (A2)		
Drawing No.:	RSPD2		