

LONDON BOROUGH OF HILLINGDON  
THE HILLINGDON (GOODS VEHICLE ONLY LOADING PLACES) TRAFFIC ORDER 2013  
THE HILLINGDON (WAITING AND LOADING RESTRICTION) (CONSOLIDATION)  
(AMENDMENT NO. ) ORDER 2013  
PROPOSED LOADING BAY, WAITING AND LOADING RESTRICTIONS ON STATION ROAD,  
HAYES

Hillingdon Council gives notice that it intends to make these Orders, which will

- 1. Impose 'at any time' waiting and loading restrictions** in lengths of road as set out in the schedule to this notice
- 2. Install a loading bay** operational Monday to Friday 8:30am-6:30pm in which a goods vehicle only may load or unload for a maximum of 30 minutes with no return within an hour.  
STATION ROAD, HAYES – The east side, from a point 2.3 metres north of the common boundary of Nos. 107 and 115 Station Road, Hayes northwards for a distance of 13 metres.

Copies of the proposed Orders together with full details, a plan and the Council's statement of reasons for the proposals can be seen at Harlington Library and by appointment at the Civic Centre, Uxbridge during normal office hours until 20<sup>th</sup> March 2013. Further information can be obtained by telephoning Residents Services on 01895 250445.

If you wish to comment on, or object to the proposals please write by 20<sup>th</sup> March 2013, stating grounds for objection and your home address to Transport & Projects, Residents Services, Civic Centre, Uxbridge, Middlesex UB8 1UW quoting reference 4W/06/14810/AC

Dated this 27<sup>th</sup> of February 2013

JEAN PALMER, Deputy Chief Executive & Corporate Director Residents Services.

SCHEDULE  
PROPOSED 'AT ANY TIME' WAITING AND LOADING RESTRICTIONS

STATION ROAD, HAYES – The east side, between a point 15.3 metres north of the common boundary of Nos. 107 and 115 Station Road, Hayes and a point opposite a point 17.7 metres northeast of the northeastern kerbline of Clayton Road, Hayes


STATION ROAD, HAYES – All sides of the island at the junction of Station Road and Station Approach, Hayes

STATION APPROACH, HAYES – Both sides, from a point in line with the southeastern kerbline of Station Road, Hayes to a point 5.1 metres north of the common boundary of Nos. 109 and 111 Station Road, Hayes.

**STATEMENT OF REASONS**

The proposed loading restrictions for this scheme are designed to prevent obstructive parking and prevent long term parking within the area in question.

# Appendix A

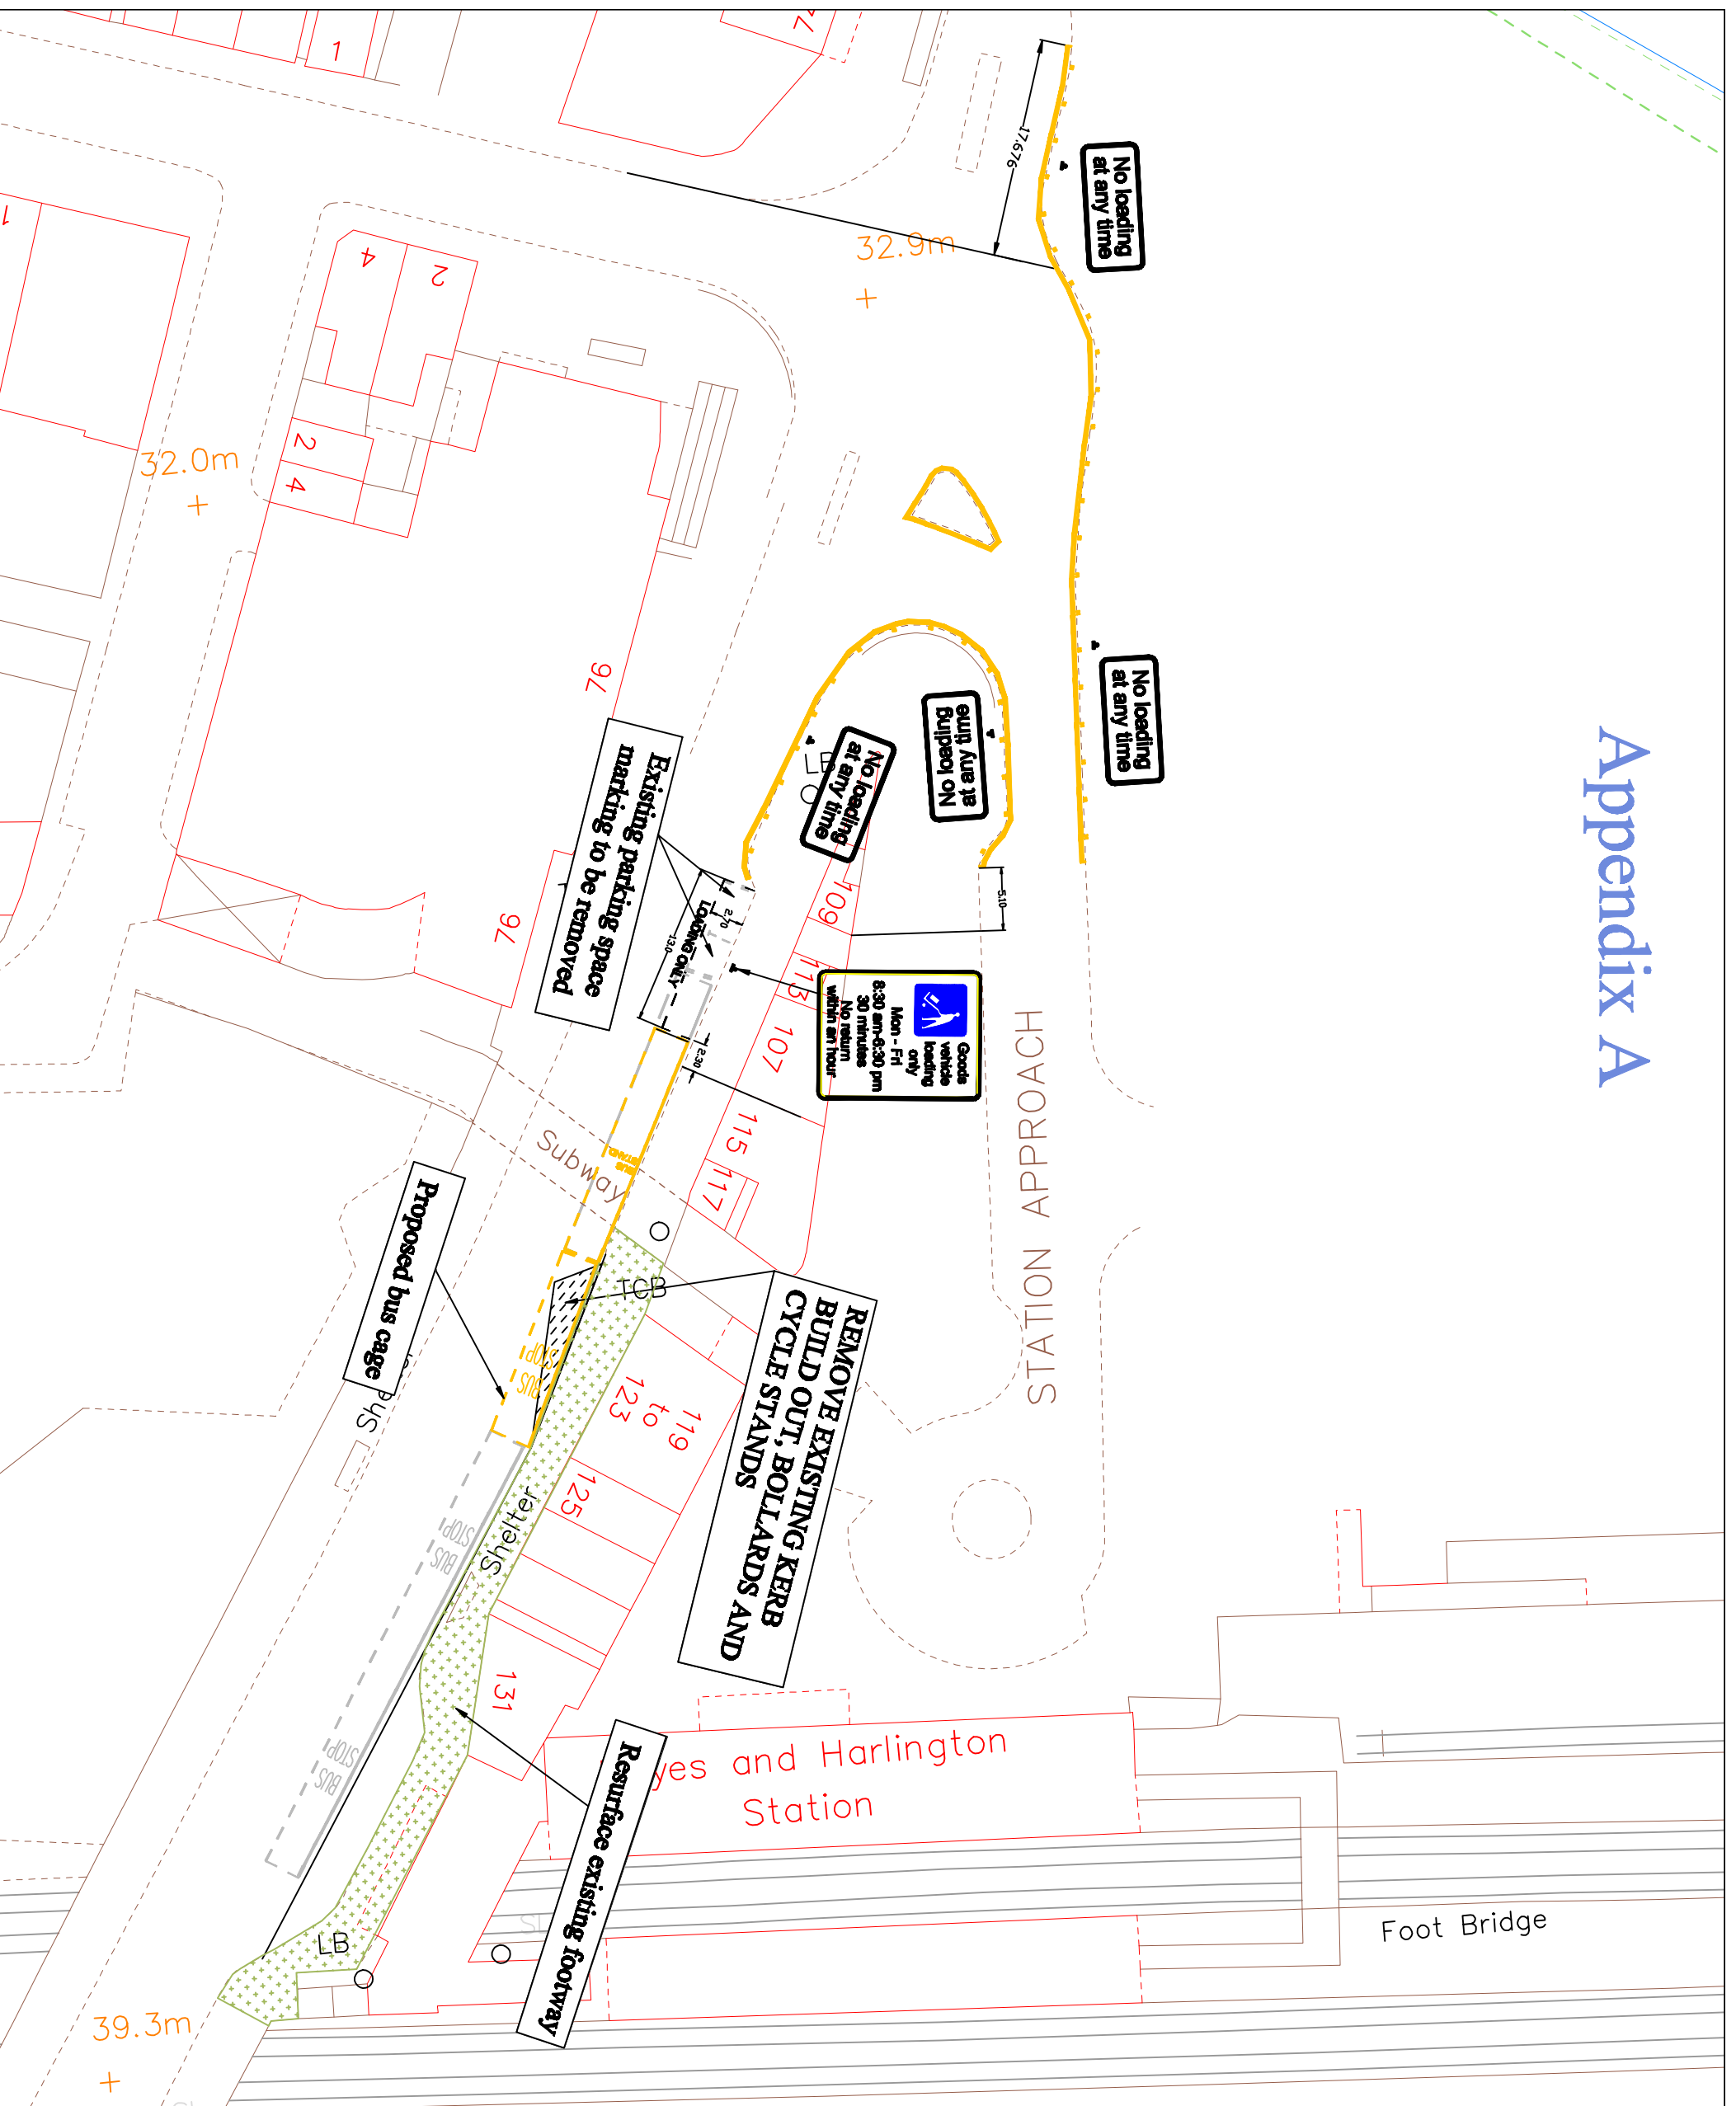

Rev	Description	Chkd	Apprd	Date

This map is based upon Ordnance Survey material with the permission of Ordnance Survey on behalf of the Controller of Her Majesty's Stationery Office. © Crown copyright. Unauthorised reproduction infringes Crown copyright and may lead to prosecution or civil proceedings.  
 London Borough of Hillingdon 100019283 2009

**HILLINGDON**  
 LONDON  
 IMPROVEMENT PROJECTS  
 ENVIRONMENT AND CONSUMER PROTECTION GROUP  
 CIVIC CENTRE 44/46, HIGH STREET, UXTON, URB 11W  
 TEL NO. 01895 250111 FAX NO. 01895 250678

**Project**  
 Station Road  
 Hayes and Harlington Station

**Description**  
 Proposed Bus stop Improvement

Scale	1:500	Designed	AC	Drawn	AC	Date	19/06/2012
Project No.	E/A3	Drawing No.	2552-01	Rev.			