

LONDON BOROUGH OF HILLINGDON
THE HILLINGDON (WAITING AND LOADING RESTRICTION) (CONSOLIDATION) ORDER
1994 (AMENDMENT NO.) ORDER 2012
CAPITAL COURT - CHAPEL STREET, UXBRIDGE

Hillingdon Council gives notice that it intends to make these Orders which will impose waiting restrictions on the lengths of road as set out in the Schedule to this notice.

Copies of the proposed Orders together with a plan and the Council's statement of reasons for the proposals can be seen at Uxbridge Library during library opening hours until 19 September 2012 and at the Civic Centre, Uxbridge by appointment during normal office hours until 6 weeks after either, the order is made or the Council decides not to proceed. Further information can be obtained by telephoning Planning, Environment, Education and Community Services Directorate on 01895 277006.

If you wish to comment on, or object to the proposals please write by 19 September 2012, stating grounds for objection and your home address, to Transport and Projects, Planning, Environment, Education and Community Services, Civic Centre, Uxbridge, Middlesex UB8 1UW quoting reference KU/7.21.

Dated this 29 day of August 2012

JEAN PALMER

Deputy Chief Executive & Corporate Director of Planning, Environment, Education and Community Services.

SCHEDULE

WAITING PROHIBITED "AT ANY TIME"


CHAPEL STREET, UXBRIDGE – East and northeast sides – From a point 27.5 metres south of the northern extremity of Chapel Street, southeastwards for a distance of 18.2 metres.

STATEMENT OF REASONS

The proposed 'at any time' waiting restrictions will ensure clear access remains for the emergency services and commercial vehicles servicing local businesses.

Appendix A

Proposed 'at any time' waiting restrictions across entrance to underground car park

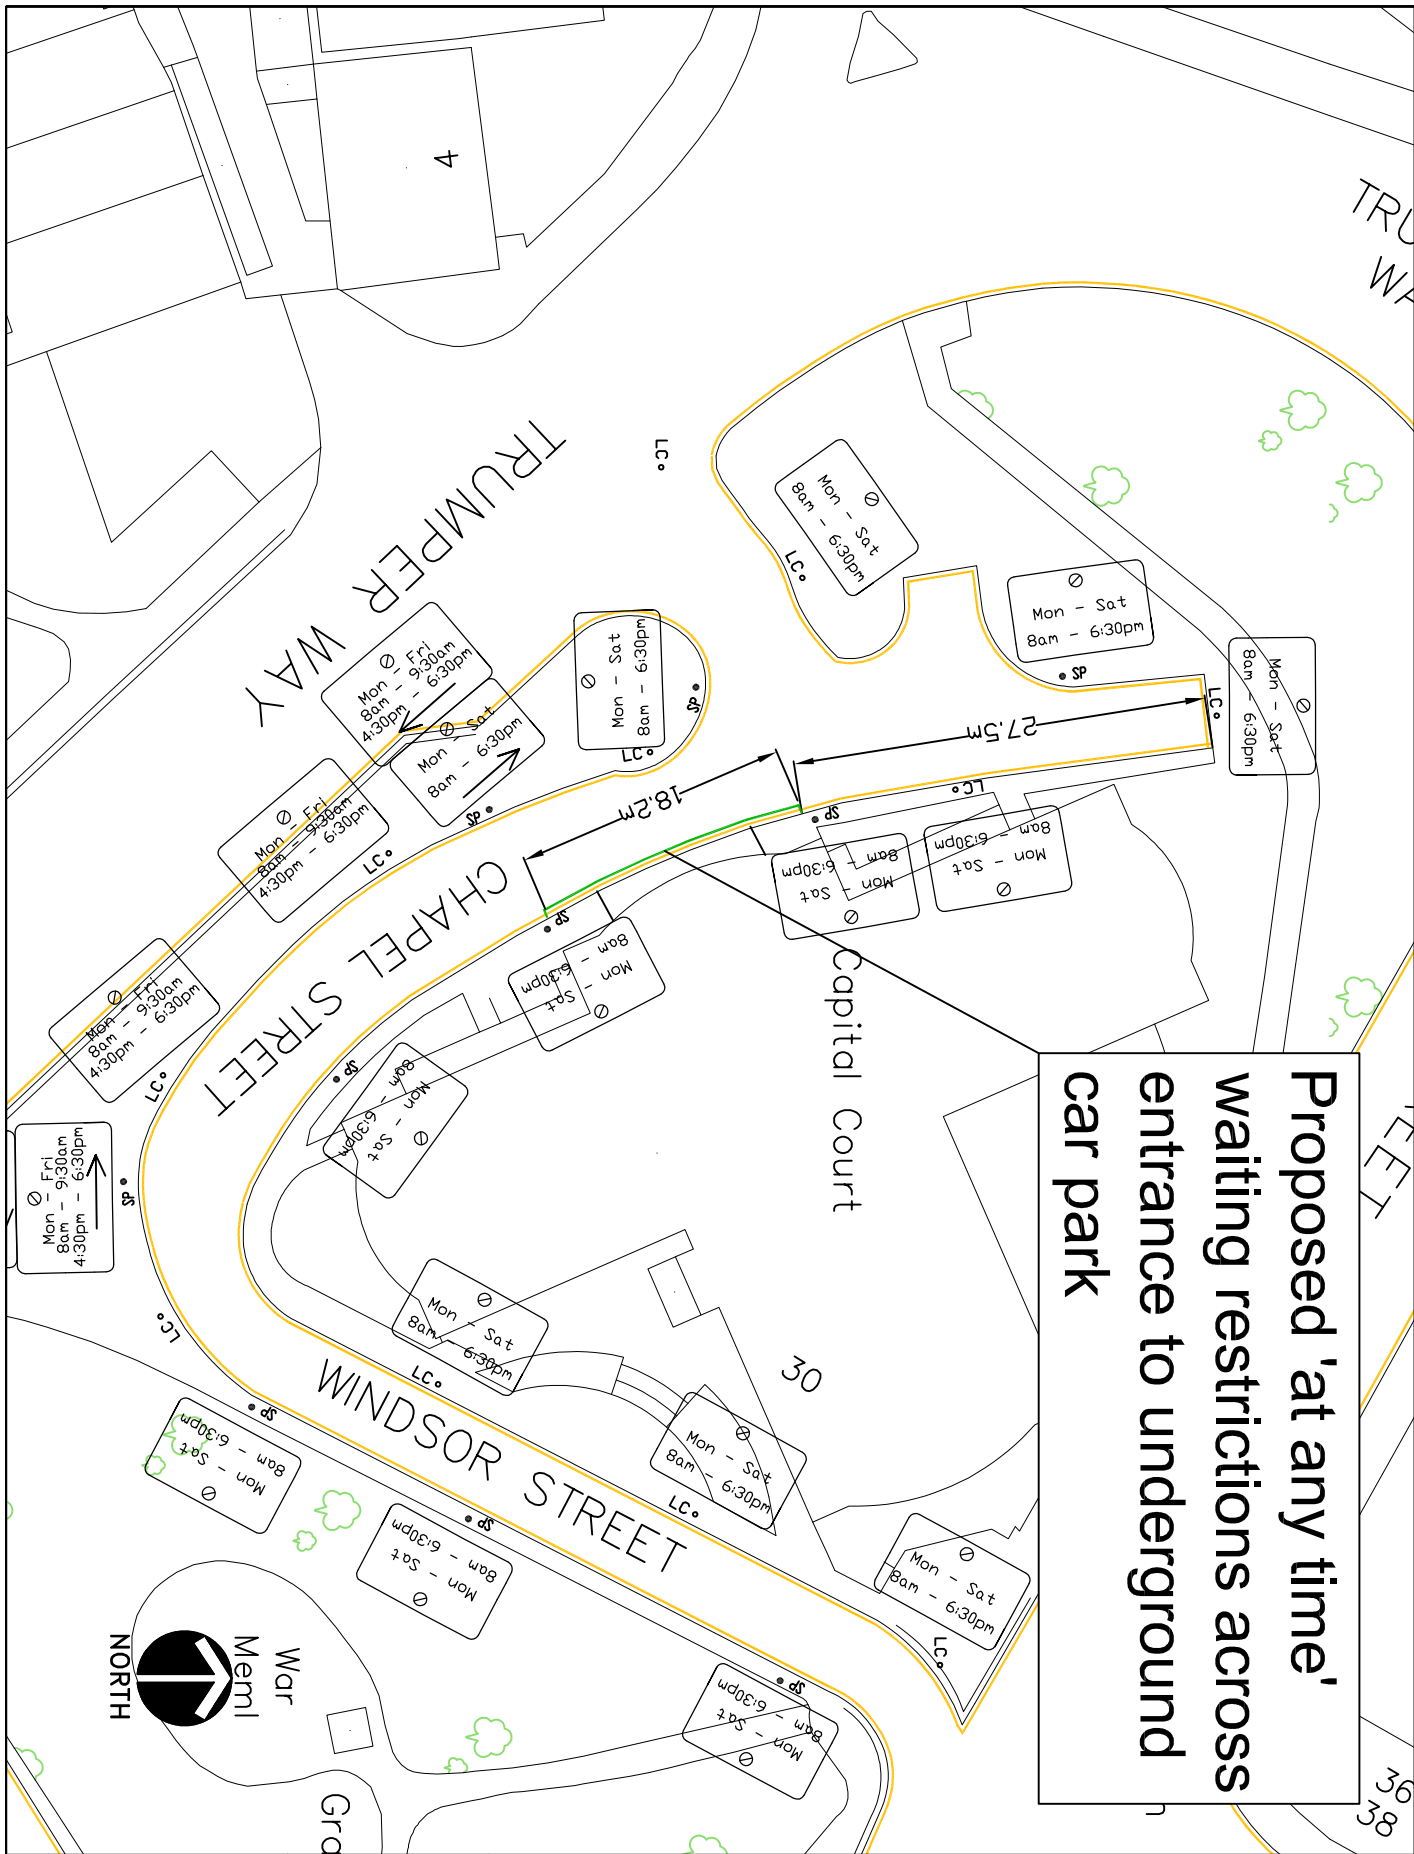

- KEY**
- EXISTING YELLOW LINE
 - NEW DOUBLE YELLOW LINE
 - DWT & TERMINAL

This map is based upon Ordnance Survey material with the permission of Ordnance Survey on behalf of the Controller of Her Majesty's Stationery Office. All rights reserved. Copyright © 2011. Ordnance Survey copyright and may lead to prosecution or other proceedings if used in violation of copyright. London Borough of Hillingdon 100019283 ©2011



HILLINGDON
LONDON

TRANSPORT & PROJECTS
PLANNING, ENVIRONMENT, EDUCATION
AND COMMUNITY SERVICES DIRECTORATE
ONE CENTRE Way, Hillingdon, Uxbridge, Middlesex, UK
Tel: No. 01895 272005/272006/252517/252518

**Chapel Street,
Uxbridge**

Proposed waiting restrictions

Scale: **1:500 (a4)**
Drawn: (Initials/Date)