

LONDON BOROUGH OF HILLINGDON
THE HILLINGDON (WAITING AND LOADING RESTRICTION) (CONSOLIDATION) ORDER
1994 (AMENDMENT NO.) ORDER 2012 MONTAGUE ROAD, MONTAGUE PASSAGE AND
CUMBRIAN WAY UXBRIDGE

Hillingdon Council gives notice that it intends to make these Orders which will impose 'at any time' waiting restrictions on the lengths of road as set out in the Schedule to this notice.

Copies of the proposed Orders together with a plan and the Council's statement of reasons for the proposals can be seen at Uxbridge, Library during library opening hours until 29 August 2012 and at the Civic Centre, Uxbridge by appointment during normal office hours until 6 weeks after either, the order is made or the Council decides not to proceed Further information can be obtained by telephoning Planning, Environment, Education and Community Services Directorate on 01895 277006. If you wish to comment on, or object to the proposals please write by 29 August 2012, stating grounds for objection and your home address, to Transport and Projects, Planning, Environment, Education and Community Services, Civic Centre, Uxbridge, Middlesex UB8 1UW quoting reference KU/7.03/05810/07245

Dated this 8 day of August 2012

JEAN PALMER

Deputy Chief Executive & Corporate Director of Planning, Environment, Education and Community Services.

SCHEDULE
WAITING PROHIBITED "AT ANY TIME"

CUMBRIAN WAY

- a) The southeast side) between a point in line with the northeastern kerbline of Cumbrian Way and a point 35.1 metres southwest of the southwestern kerbline of Penrith Close.
- b) The northeast side) from a point in line with the southeastern kerbline of Cumbrian Way and a point 13 metres northwest of the southeastern boundary of Nos. 1-23 Cumbrian Way


MONTAGUE ROAD

The northwest, north and northeast sides) Between a point 9.6 metres southwest of the southwestern kerbline of the eastern most northwest to southeast arm of Iffley Close and a point in line with the northwest kerbline of Park Road.

MONTAGUE PASSAGE – The extent of the public highway of Montague Passage

STATEMENT OF REASONS

The proposed 'at any time' waiting restrictions will ensure clear access remains for the emergency services and commercial vehicles servicing local businesses.

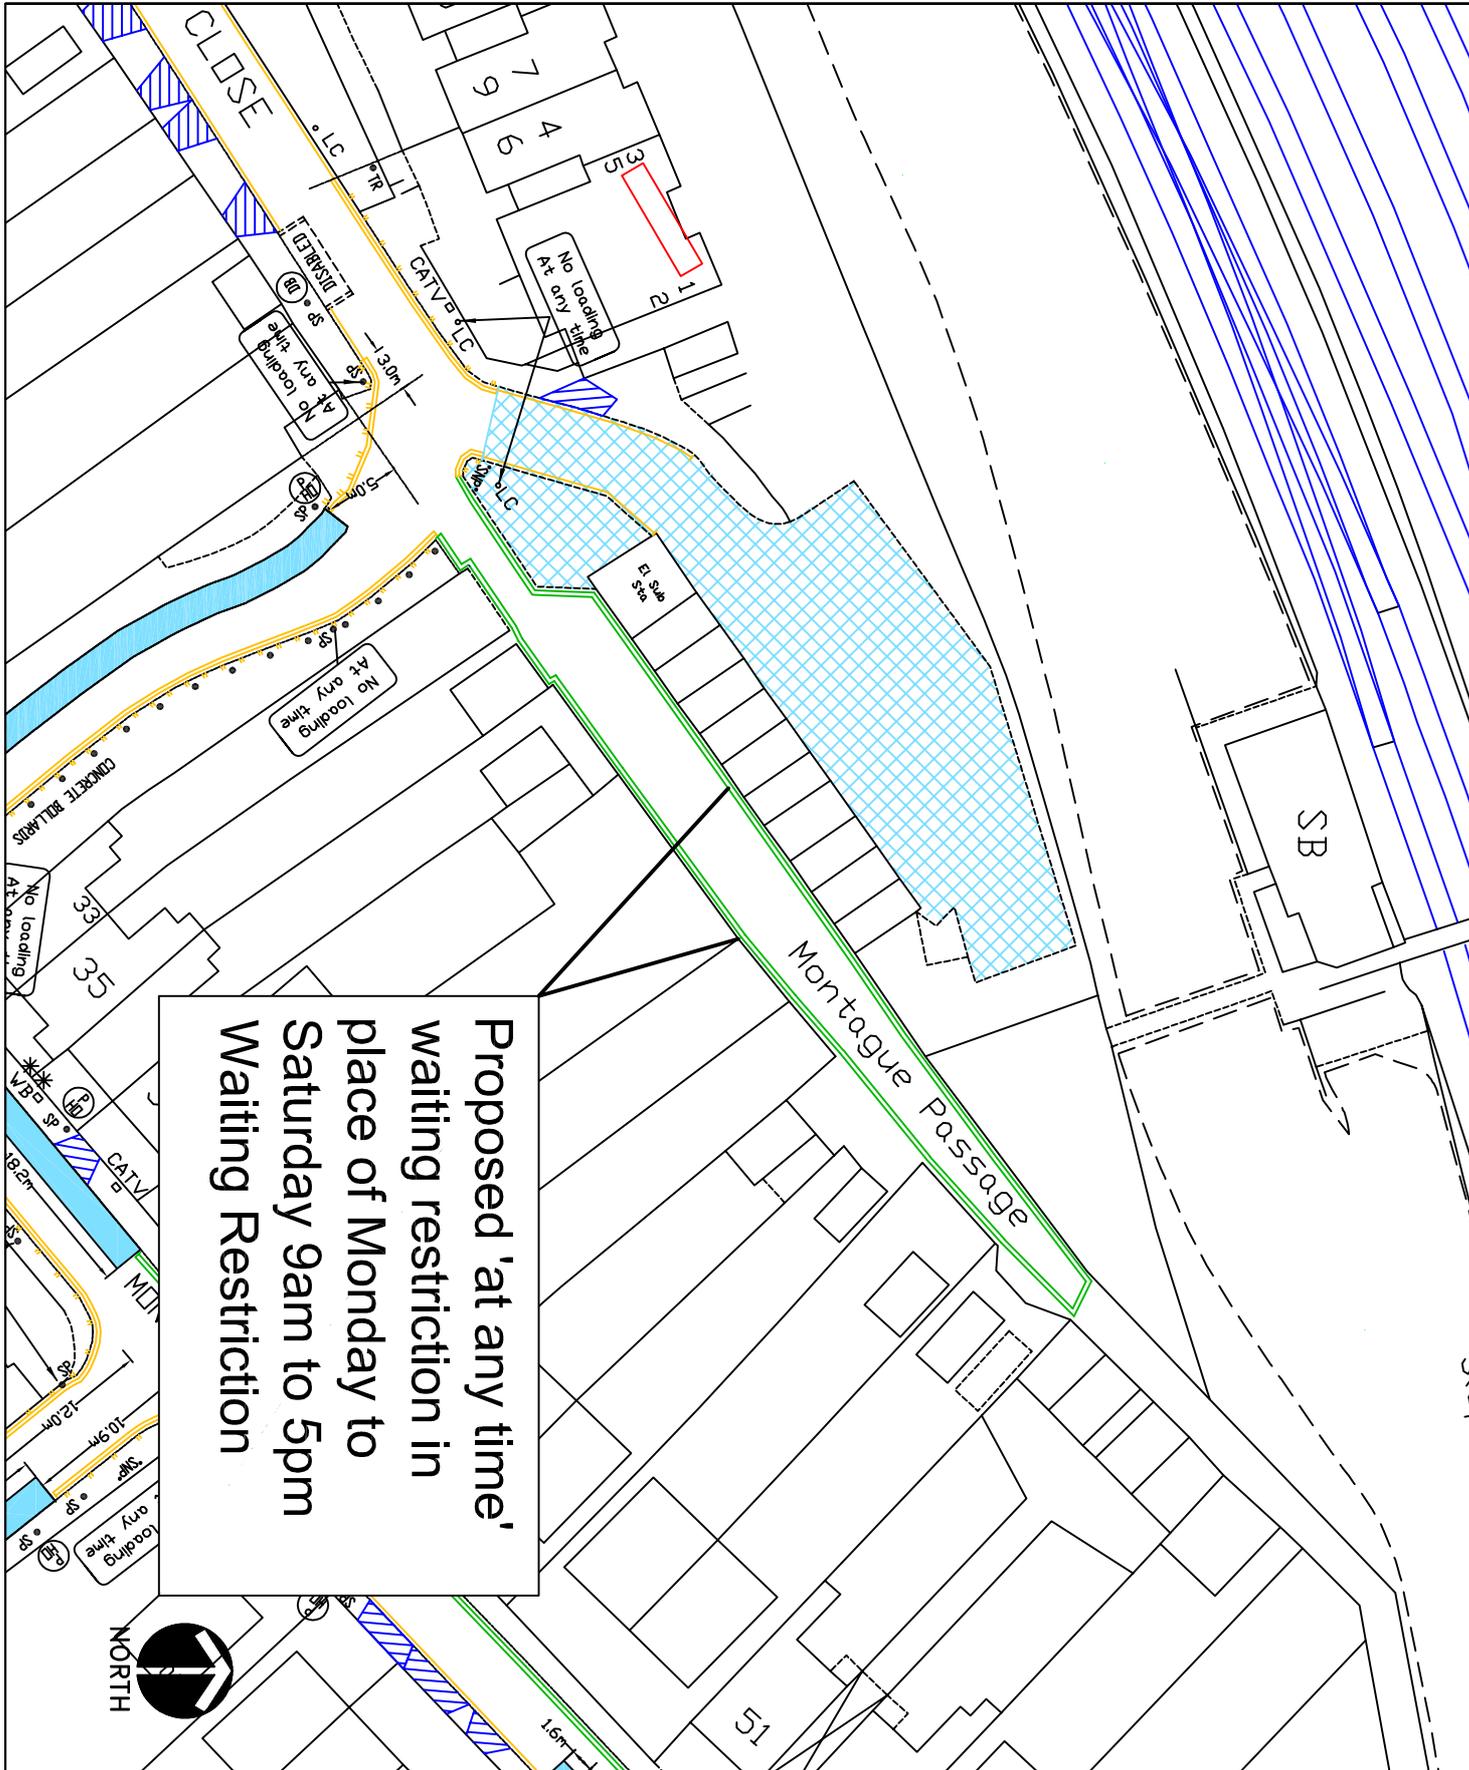

Proposed 'at any time' waiting restriction in place of Monday to Saturday 9am to 5pm Waiting Restriction

- KEY**
- EXISTING YELLOW LINE
 - PROPOSED 'AT ANY TIME' WAITING RESTRICTIONS
 - CROSSOVER PERMIT HOLDER ONLY BAY/PLACE

This map is based upon Ordnance Survey material with the permission of Ordnance Survey on behalf of the Controller of Her Majesty's Stationery Office. © Crown copyright. Unauthorised reproduction infringes Crown copyright and may lead to prosecution or civil proceedings.
London Borough of Hillingdon 100019283 ©2010



HILLINGDON
LONDON


IMPROVEMENT PROJECTS
PLANNING, ENVIRONMENT AND COMMUNITY SERVICES DIRECTORATE
Civic Centre 4W/05 HIGH STREET, UXBRIDGE, UB8 1UH
Tel No. 01895 277006/01895 250576

Project
Uxbridge North
Parking Management
Scheme

Description
Proposed 'at any time' waiting restrictions

Scale
NTS

Drawn (Initials/Date)
KU 11/2010

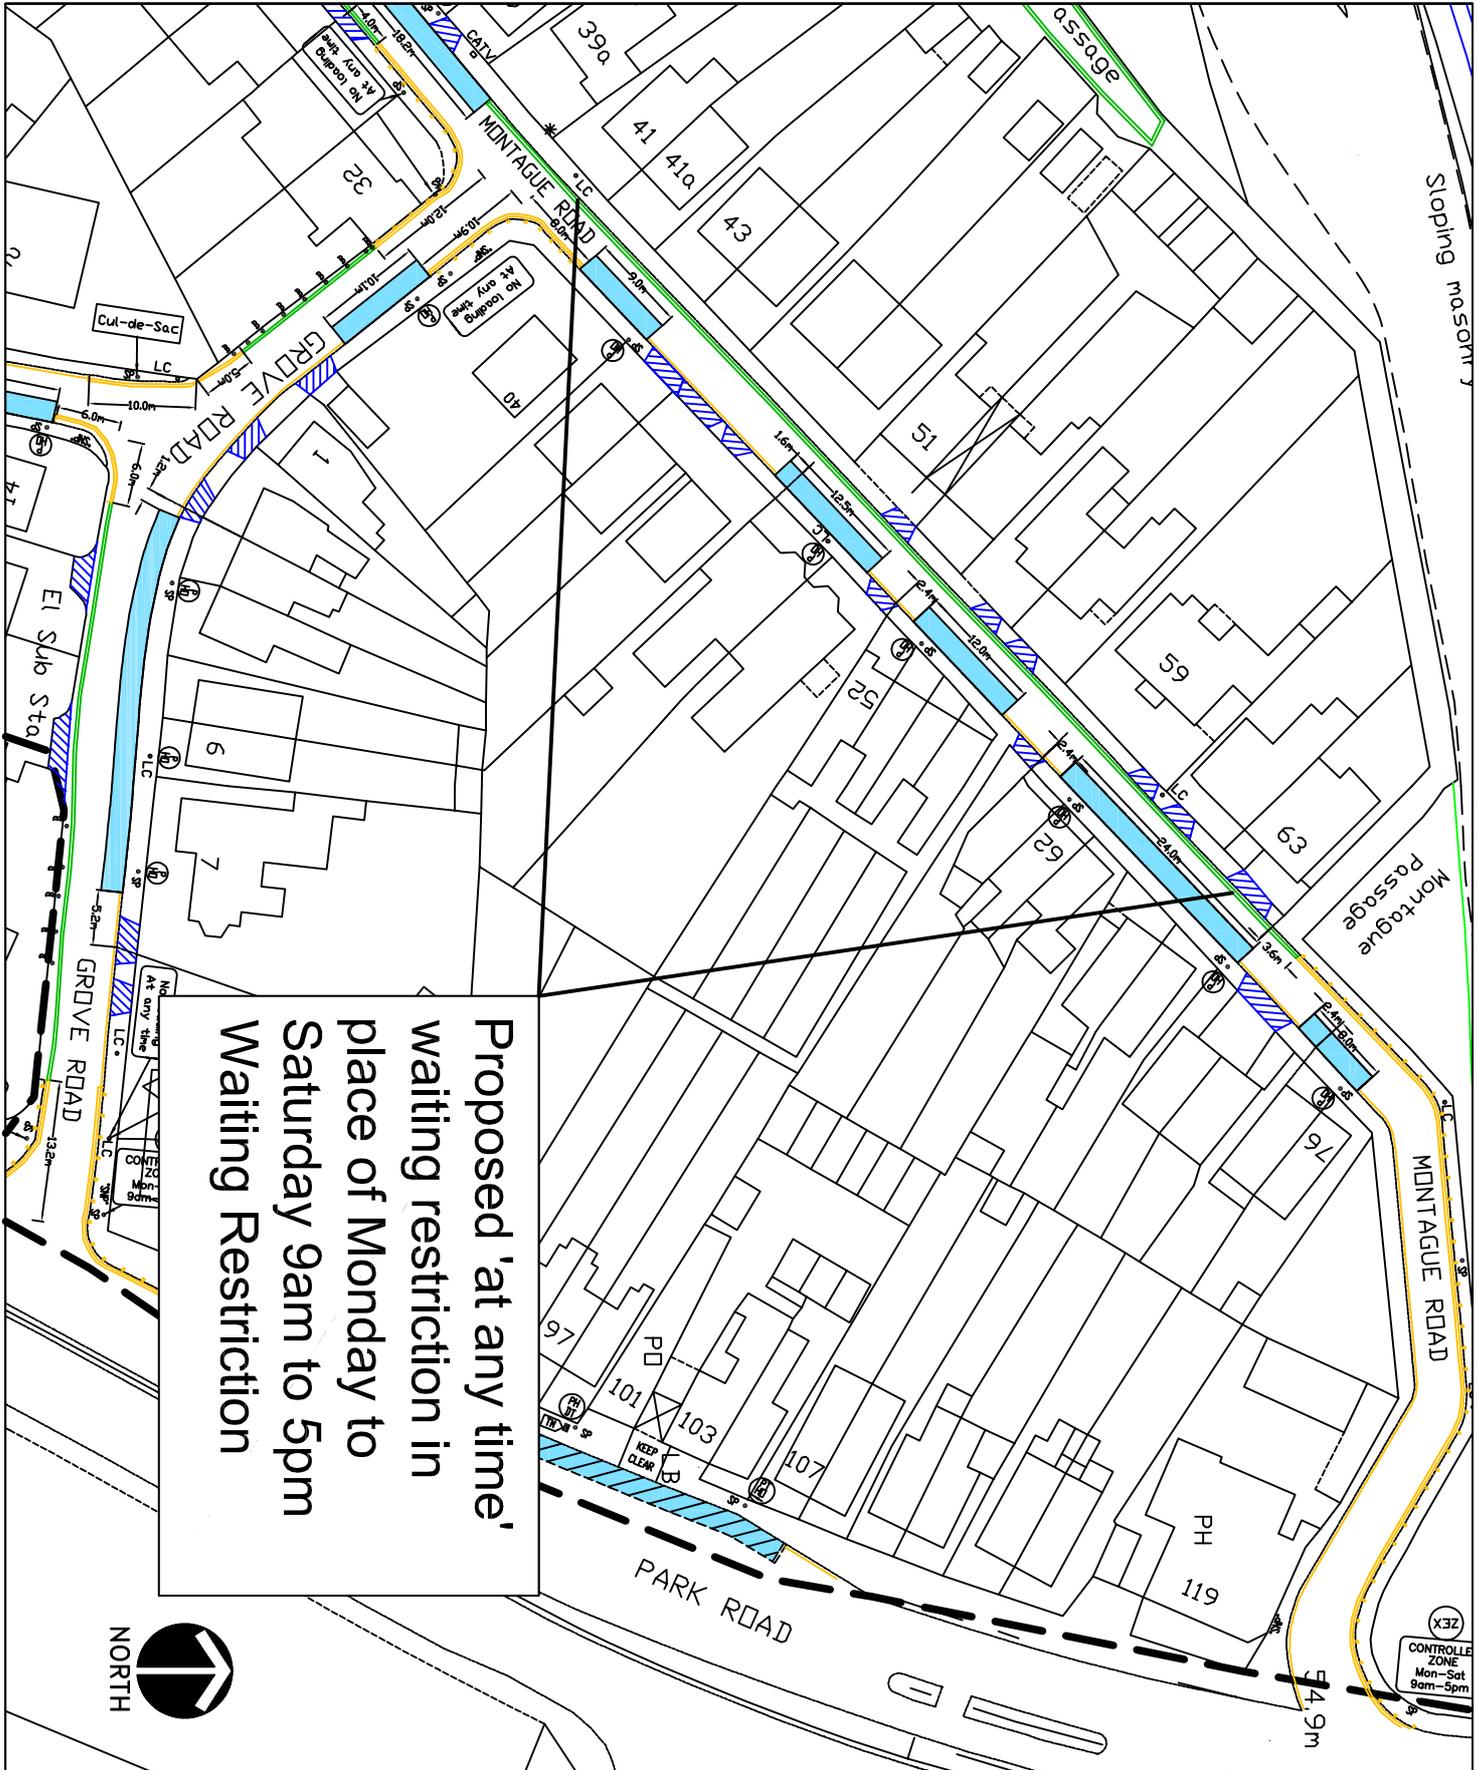

Proposed 'at any time' waiting restriction in place of Monday to Saturday 9am to 5pm Waiting Restriction

- KEY**
-  EXISTING YELLOW LINE
 -  PROPOSED 'AT ANY TIME' WAITING RESTRICTIONS
 -  CROSSOVER PERMIT HOLDER ONLY BAY/PLACE

This map is based upon Ordnance Survey material with the permission of Ordnance Survey on behalf of the Controller of Her Majesty's Stationary Office. © Crown copyright. Unauthorised reproduction infringes Crown copyright and may lead to prosecution or civil proceedings.
London Borough of Hillingdon 100019283 ©2010



IMPROVEMENT PROJECTS
PLANNING, ENVIRONMENT AND COMMUNITY SERVICES DIRECTORATE
CIVIC CENTRE 4W/05 HIGH STREET UXBRIDGE, UBA8 1UH
Tel No. 01895 277006/01895 250576

Project
Uxbridge North
Parking Management
Scheme

Description
Proposed 'at any time' waiting restrictions

Scale
NTS

Drawn (Initials/Date)
KU 11/2010

LONDON BOROUGH OF HILLINGDON
THE HILLINGDON (WAITING AND LOADING RESTRICTION) (CONSOLIDATION) ORDER
1994 (AMENDMENT NO.) ORDER 2012 FIELD END ROAD, SOUTH RUISLIP

Hillingdon Council gives notice that it intends to make these Orders which will:

- a) impose 'at any time' waiting restrictions on the lengths of road as set out in Schedule 1 to this notice.
- b) impose 'at any time' loading restrictions on lengths of road as set out in Schedule 2 to this notice.

Copies of the proposed Orders together with a plan and the Council's statement of reasons for the proposals can be seen at Uxbridge, South Ruislip Library during library opening hours until 29 August 2012 and at the Civic Centre, Uxbridge by appointment during normal office hours until 6 weeks after either, the order is made or the Council decides not to proceed. Further information can be obtained by telephoning Planning, Environment, Education and Community Services Directorate on 01895 277006. If you wish to comment on, or object to the proposals please write by 29 August 2012, stating grounds for objection and your home address, to Transport and Projects, Planning, Environment, Education and Community Services, Civic Centre, Uxbridge, Middlesex UB8 1UW quoting reference KU/7.03/05810/07245

Dated this 8 day of August 2012

JEAN PALMER

Deputy Chief Executive & Corporate Director of Planning, Environment, Education and Community Services.

SCHEDULE 1
WAITING PROHIBITED "AT ANY TIME"

FIELD END ROAD, RUISLIP

- a) The northeast side, from a point 2.1 metres southeast of the southeastern boundary of No. 725 Field End Road to a point 1.6 metres northwest of the common boundary of Nos. 743 and 745 Field End Road.
- b) The northeast and southeast sides, from a point opposite a point in line with southwestern flank wall of No. 405 Eastcote Lane to a point 25.5 metres northeast of southeastern kerbline of Field End Road.


SCHEDULE 2
LOADING PROHIBITED "AT ANY TIME"

FIELD END ROAD, RUISLIP – (The northeast and southeast sides) From a point opposite a point in line with southwestern flank wall of No. 405 Eastcote Lane to a point 25.5 metres northeast of southeastern kerbline of Field End Road.

STATEMENT OF REASONS:

The proposed waiting restrictions are intended to remove obstructive parking to assist the free flow of traffic and promote road safety. These proposals have been signed off by the Cabinet Member for Planning, Transportation and Recycling to proceed to formal consultation.

Appendix A

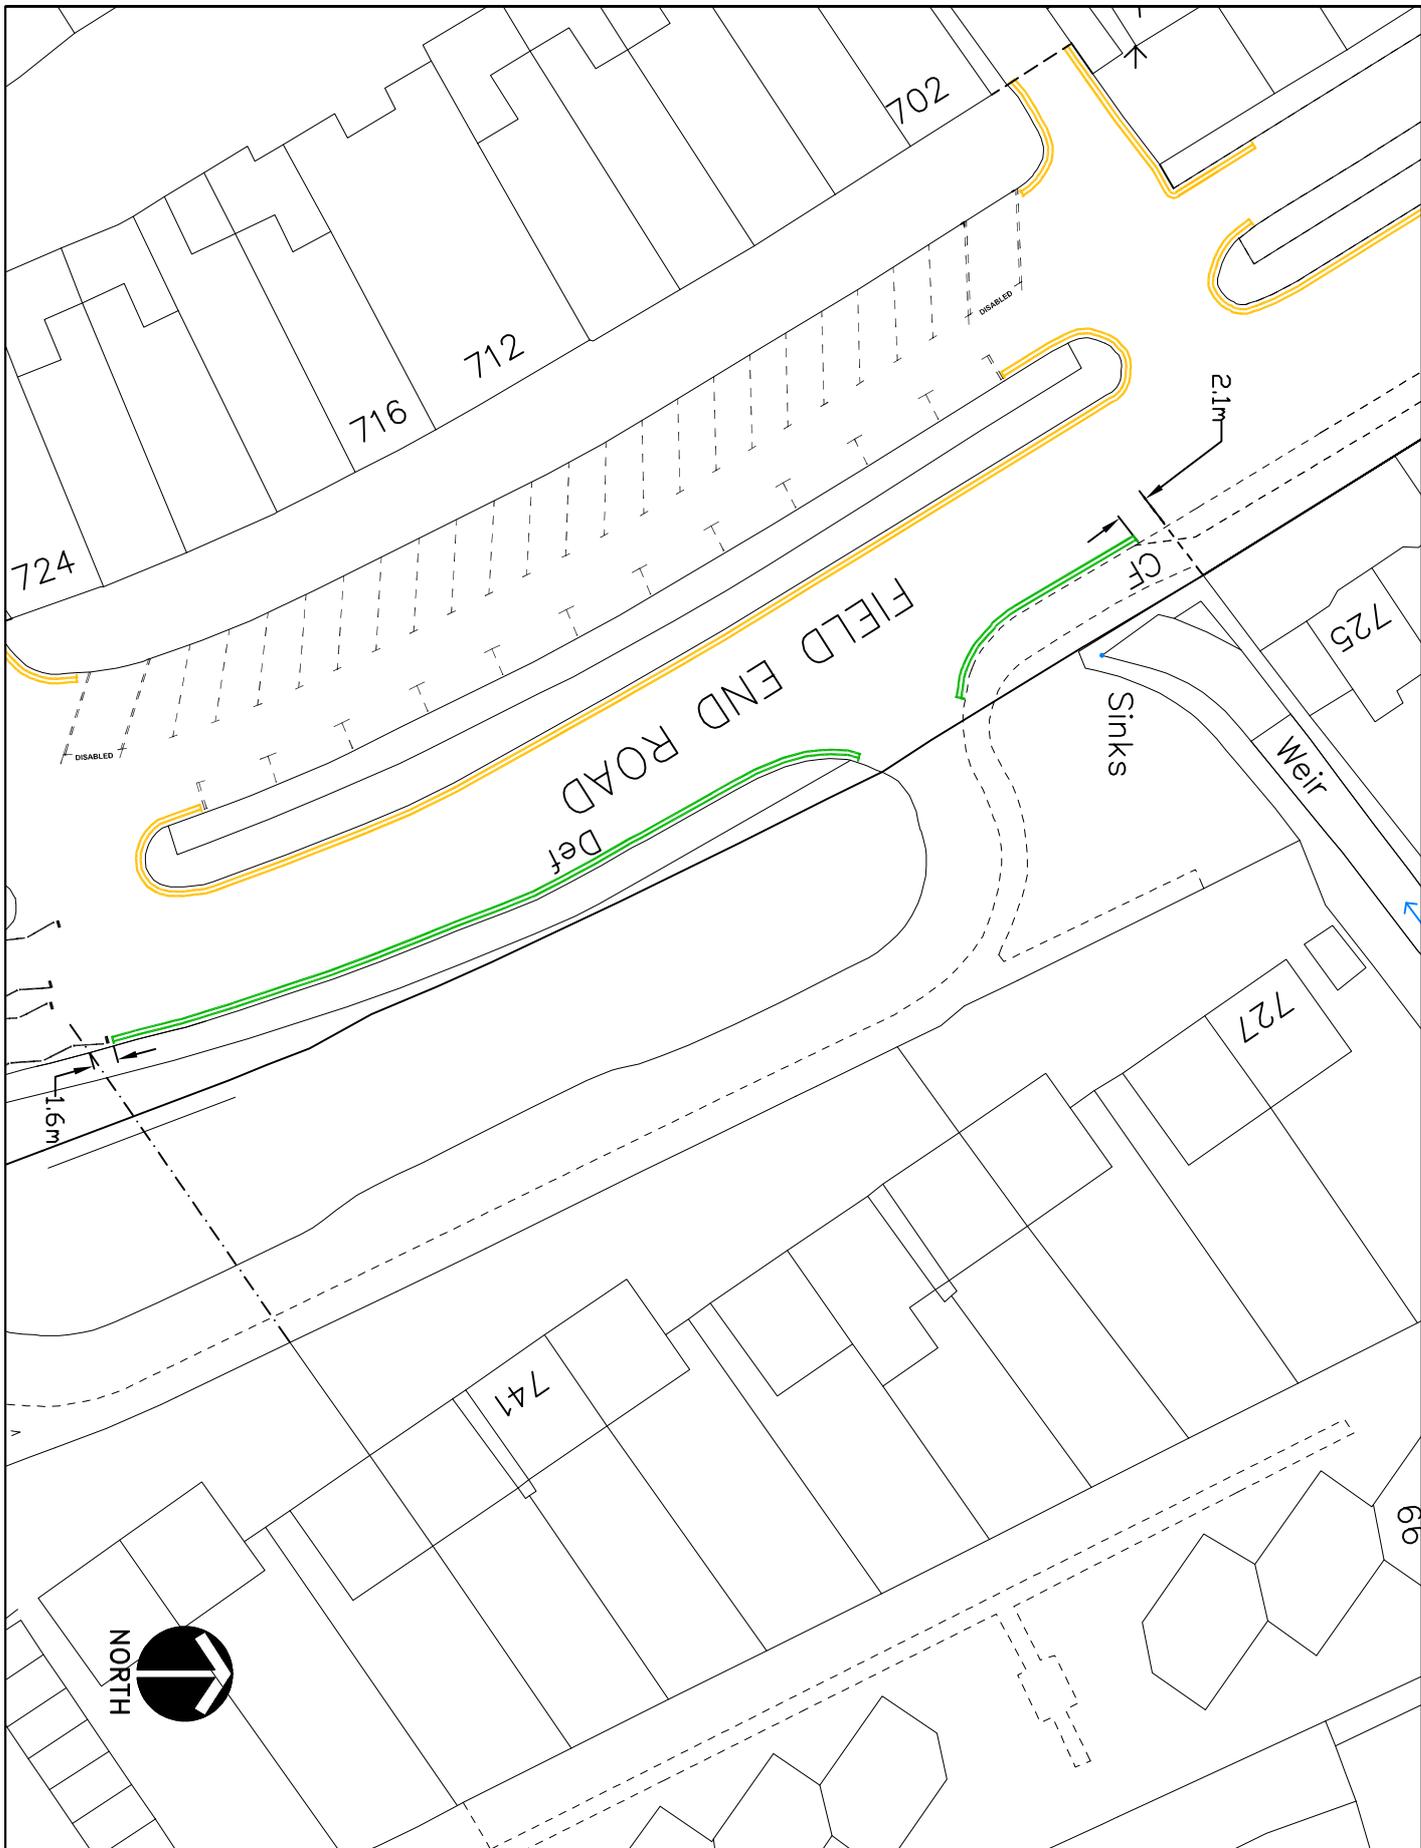

KEY	
	EXISTING YELLOW LINE
	DMT
	PROPOSED DOUBLE YELLOW LINE & TERMINAL

This map is based upon Ordnance Survey material with the permission of Ordnance Survey on behalf of the Controller of Her Majesty's Stationery Office. Ordnance Survey copyright and may lead to prosecution or civil proceedings. London Borough of Hillingdon 100019283 ©2011




HILLINGDON
LONDON
TRANSPORT & PROJECTS
PLANNING, ENVIRONMENT, EDUCATION
AND COMMUNITY SERVICES DIRECTORATE
ONE CENTRE WAY, UXTON, MIDDLESEX, UK
Tel: No. 01895 272005/01895 258516

Project
Field End Road

Description
Proposed waiting restrictions

Scale
1:500 (a4) Drawn: (initials/Date)
KU 11/11

Appendix B

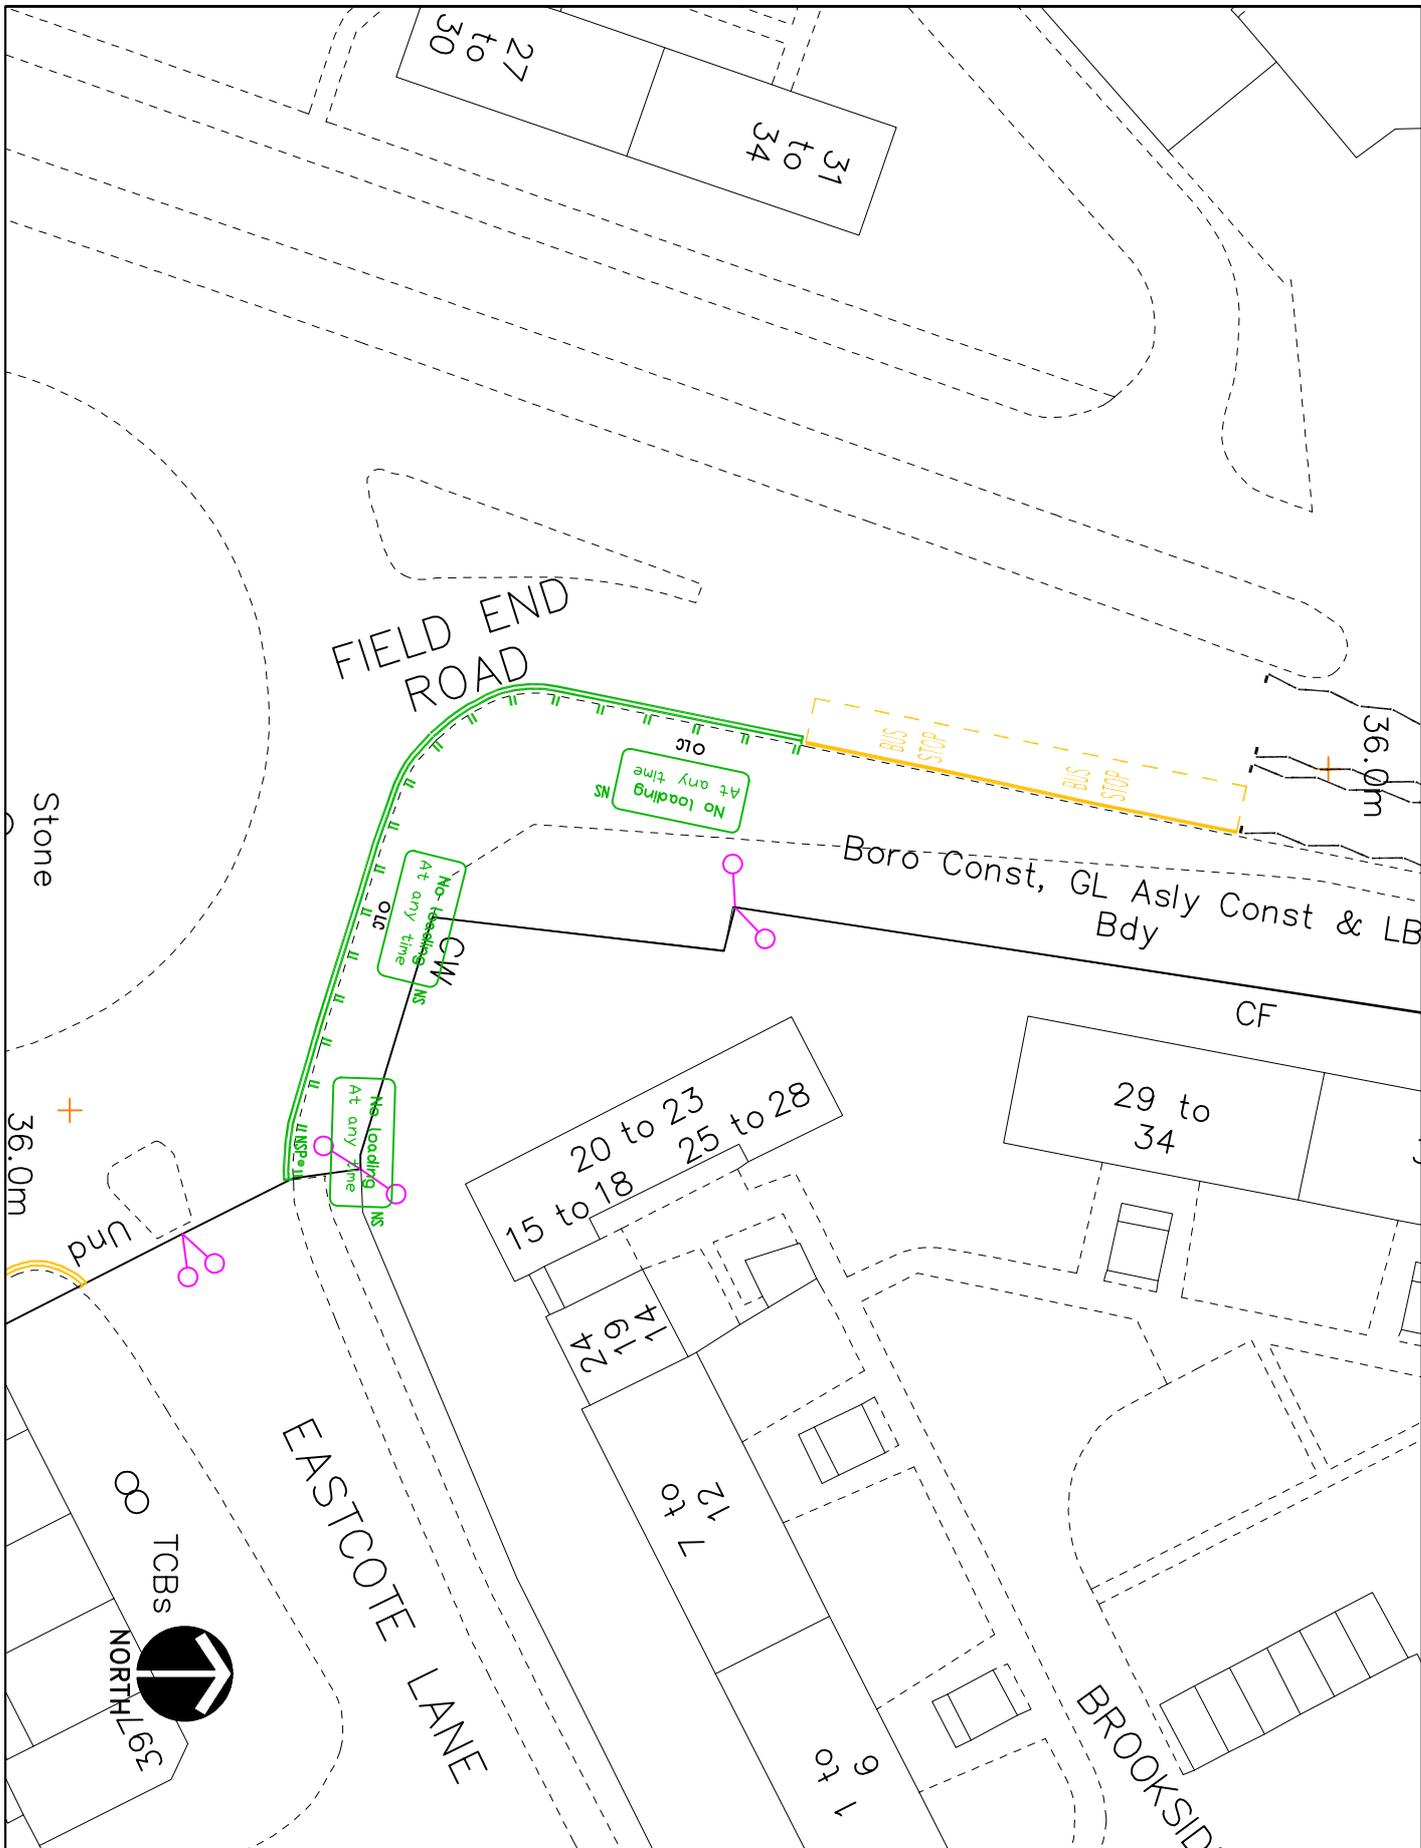

KEY	
	EXISTING YELLOW LINE
	PROPOSED DOUBLE YELLOW LINE & TERMINAL
	PROPOSED 'AT ANY TIME' LOADING RESTRICTIONS

This map is based upon Ordnance Survey material with the permission of Ordnance Survey on behalf of the Controller of Her Majesty's Stationery Office. Crown copyright. Reproduction in any form without the prior written consent of the Controller is prohibited. Copyright © 2011 London Borough of Hillingdon 100019283 ©2011



HILLINGDON
LONDON
TRANSPORT & PROJECTS
PLANNING, ENVIRONMENT, EDUCATION
AND COMMUNITY SERVICES DIRECTORATE
ONE CENTRE WAY, UXTON, BUCKINGHAMSHIRE
MK16 7JN. TEL: 01895 272005/01895 258576

Field End Road

Proposed waiting and loading restrictions

Scale: 1:500 (a4) Drawing: (Hillingdon) KU 11/111

LONDON BOROUGH OF HILLINGDON
THE HILLINGDON (WAITING AND LOADING RESTRICTION) (CONSOLIDATION) ORDER
1994 (AMENDMENT NO.) ORDER 2012 . HASLAM CLOSE, RUISLIP

Hillingdon Council gives notice that it intends to make this Order which will impose Monday to Friday 9:30am – 10:30am and 3:30pm – 4:30pm waiting restrictions on the lengths of road as set out in the Schedule to this notice. Copies of the proposed Orders together with a plan and the Council's statement of reasons for the proposals can be seen at Ickenham Library during library opening hours until 29 August 2012 and at the Civic Centre, Uxbridge by appointment during normal office hours until 6 weeks after either, the order is made or the Council decides not to proceed. Further information can be obtained by telephoning Planning, Environment, Education and Community Services Directorate on 01895 277006. If you wish to comment on, or object to the proposals please write by 29 August 2012, stating grounds for objection and your home address, to Transport and Projects, Planning, Environment, Education and Community Services, Civic Centre, Uxbridge, Middlesex UB8 1UW quoting reference KU/7.03/05810/07245


Dated this 8 day of August 2012

JEAN PALMER

Deputy Chief Executive & Corporate Director of Planning, Environment, Education and Community Services.

SCHEDULE

WAITING PROHIBITED MONDAY TO FRIDAY 9:30AM-10:30AM AND 3:30PM-4:30PM
HASLAM CLOSE, RUISLIP – (All sides) Between a point on the west side 26.3m north of the northern kerbline of Aylsham Drive continuing onto the east side to a point 20 metres north of the northern kerbline of Aylsham Drive excluding the southeast side between a point in line with the northeastern boundary of Nos. 45 – 49 Haslam Close to a point in line with the eastern kerbline of the north to south arm of Haslam Close.

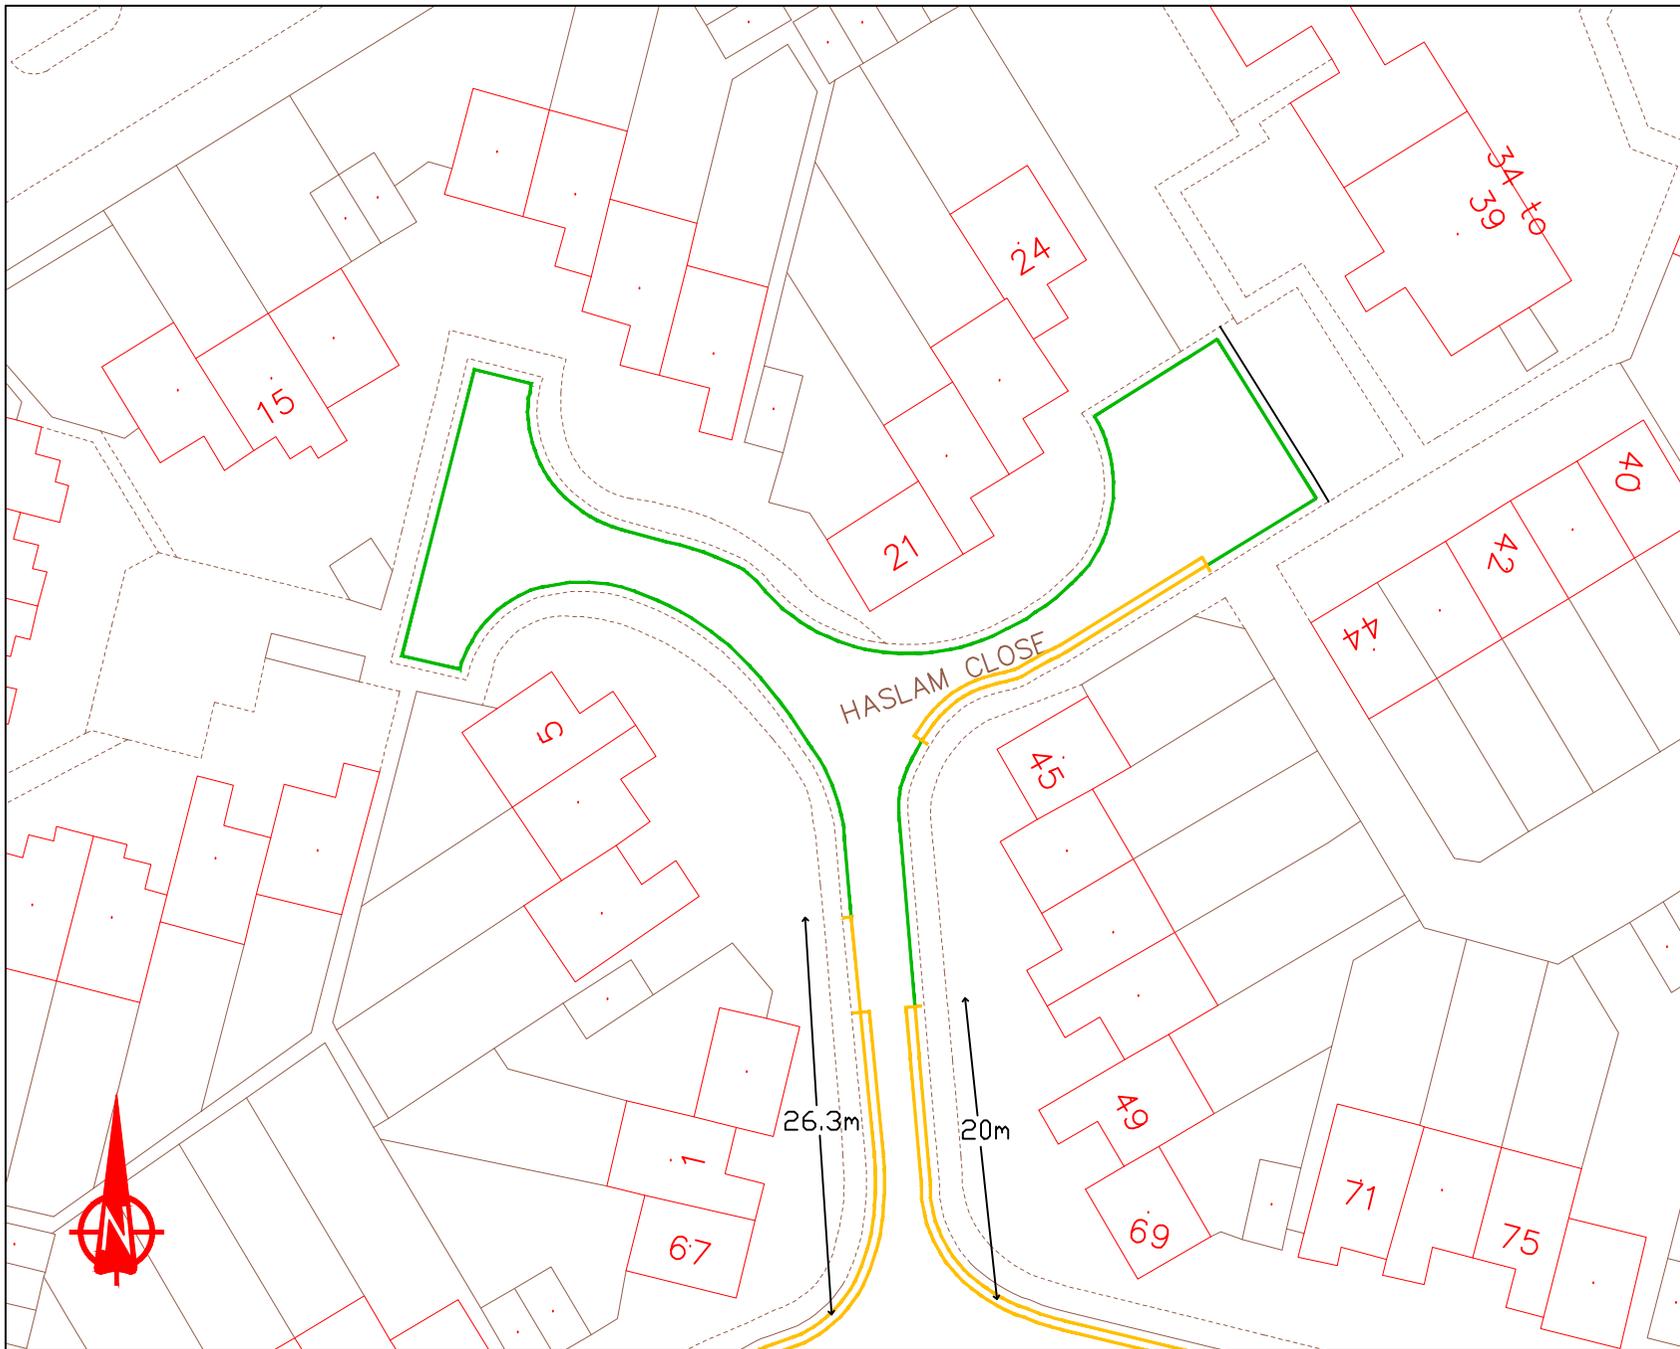

KEY

-  Existing 'at any time' waiting restrictions
-  'Mon-Fri, 9:30am - 10:30am & 3:30pm - 4:30pm' waiting restrictions to be installed
-  Proposed 'Mon-Fri 9:30am - 10:30am & 3:30pm - 4:30pm' waiting restriction

This map is based upon Ordnance Survey material with the permission of Ordnance Survey on behalf of the Controller of Her Majesty's Stationary Office. © Crown copyright. Unauthorised reproduction infringes Crown copyright and may lead to prosecution or civil proceedings.
London Borough of Hillingdon 100019283 2012



HILLINGDON
LONDON

Project
Haslam Close, Ickenham

Description
Proposed waiting restriction

Scale NTS	Drawn CF	(Initials/Date) 06/12	Checked (Initials/D)
Project No.	Drawing No.	Rev.	

LONDON BOROUGH OF HILLINGDON
THE HILLINGDON (ON STREET PARKING PLACES) (SOUTH RUISLIP)(RESIDENTS) ZONE
SR ORDER 2007 (AMENDMENT NO.) 2012.
THE HILLINGDON (UXBRIDGE SOUTH) (ZONE U5) (ON STREETPARKING PLACES)
ORDER 2007 (AMENDMENT NO.) ORDER 2012.
THE HILLINGDON (COWLEY) (ZONE C1) (ON STREETPARKING PLACES) ORDER 2007
(AMENDMENT NO.) ORDER 2012.
THE HILLINGDON (EASTCOTE) (ZONE E) (ON STREETPARKING PLACES) ORDER 2007
(AMENDMENT NO.) ORDER 2012.

Hillingdon Council gives notice that it intends to make these Orders, which will:-

1. Remove 6 metres of residents parking place outside No. 51 Orchard Way, Uxbridge and replace with Monday to Friday 9am to 5pm waiting restriction.
2. Remove the residents parking place outside No.126 Long Drive, Ruislip and replace with Monday to Friday 9am to 5pm waiting restriction.
3. Remove the residents parking place outside No. 85 Great Central Avenue, Ruislip and replace with Monday to Friday 9am to 5pm waiting restriction.
4. Remove 8 metres of residents parking place outside No. 9 Southbourne Gardens, Eastcote.
5. Remove the residents parking place outside No. 8 Dellfield Crescent, Cowley and replace with Monday to Friday 9am to 5pm waiting restriction.

Copies of the proposed Orders together with full details, a plan and the Council's statement of reasons for the proposals can be seen at South Ruislip, Uxbridge, Yiewsley and Eastcote Libraries and by appointment at, Civic Centre, Uxbridge during normal office hours until 29 August 2012. Further information can be obtained by telephoning Planning, Environment, Education and Community Services on 01895 277006.

If you wish to comment on, or object to the proposals please write by 29 August 2012, stating grounds for objection and your home address to Transport & Projects, Planning, Environment, Education and Community Services, Civic Centre, Uxbridge, Middlesex UB8 1UW quoting reference 4W/06/KU/7.21/7.28/7.30/7.14

Dated this 8 day of August 2012


JEAN PALMER,

Deputy Chief Executive & Corporate Director of Planning, Environment, Education and Community Services.

STATEMENT OF REASONS

The proposed removal and reduction of the residents parking places will prevent obstruction to these dropped kerbs.

Appendix E

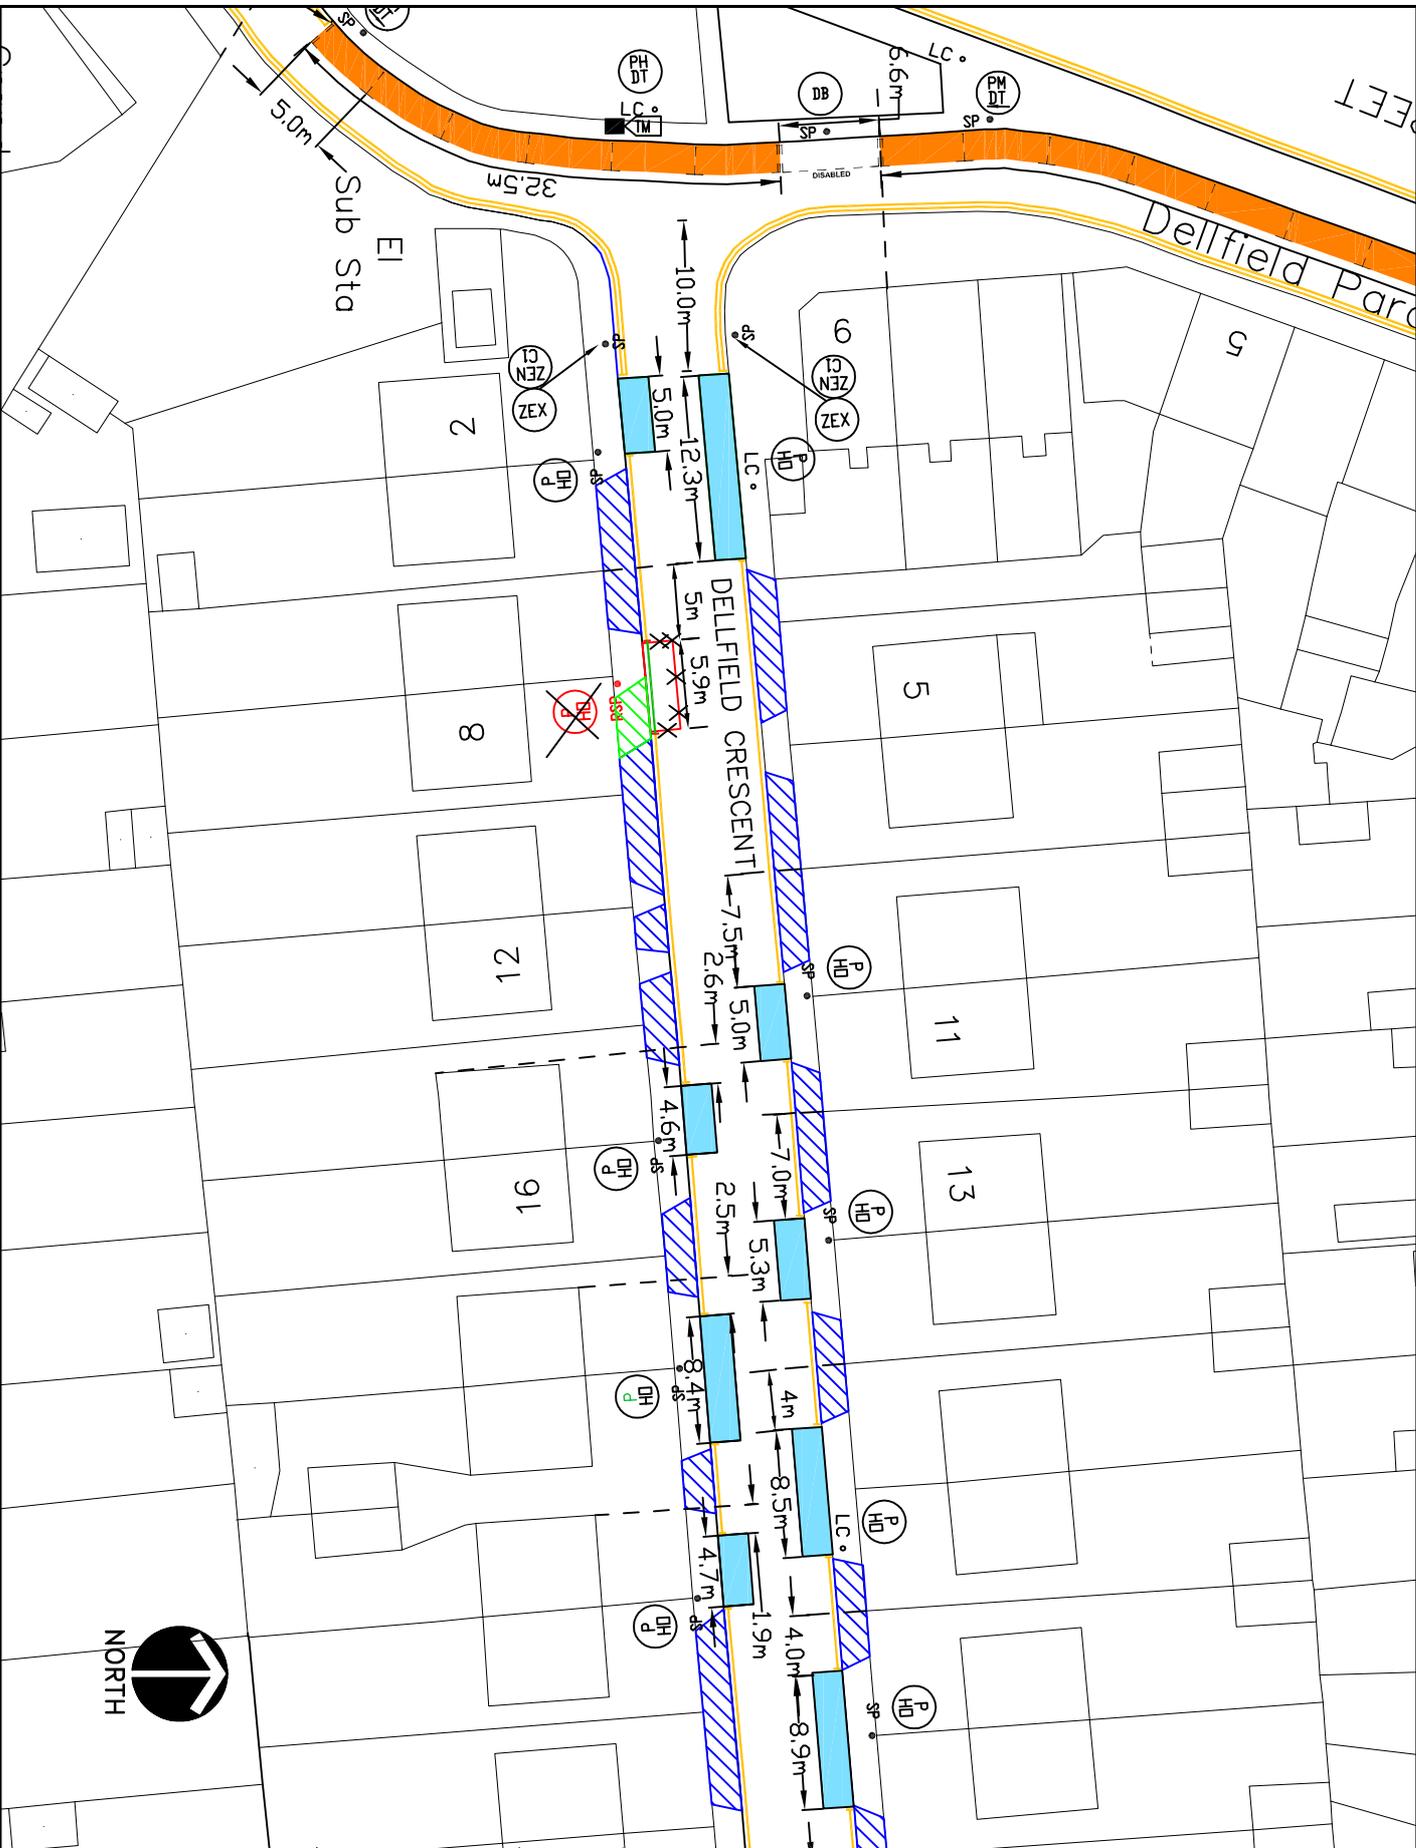

KEY	
	EXISTING YELLOW LINE
	NEW SINGLE YELLOW LINE
	CROSSOVER
	NEW CROSSOVER
	PERMIT HOLDER ONLY SIGN
	PERMIT HOLDER ONLY BAY/PLACE
	REMOVE SIGN
	REMOVE ROAD MARKINGS

PARKING BAYS ARE 2 METRES WIDE UNLESS NOTED

This map is based upon Ordnance Survey material with the permission of Ordnance Survey on behalf of the Controller of Her Majesty's Stationery Office. Copyright and all other rights are reserved. Unauthorised reproduction infringes Crown copyright and may lead to prosecution or civil proceedings. London Borough of Hillingdon 100019283 ©2011


HILLINGDON
 LONDON


TRANSPORT & PROJECTS
 PLANNING, ENVIRONMENT, EDUCATION
 AND COMMUNITY SERVICES DIRECTORATE
 Civic Centre, Hillingdon, Uxbridge, Middlesex, UK
 Tel No. 01895 272005/01895 258578

Project
 No. 8 Dellfield Crescent

Description
 Removal of residents parking bay for new vehicle crossing

Scale: 1:500 (a4)
 Drawn: KU (initials/initials)

Remove permit holder parking place, extend disabled parking bay by 1 metre.

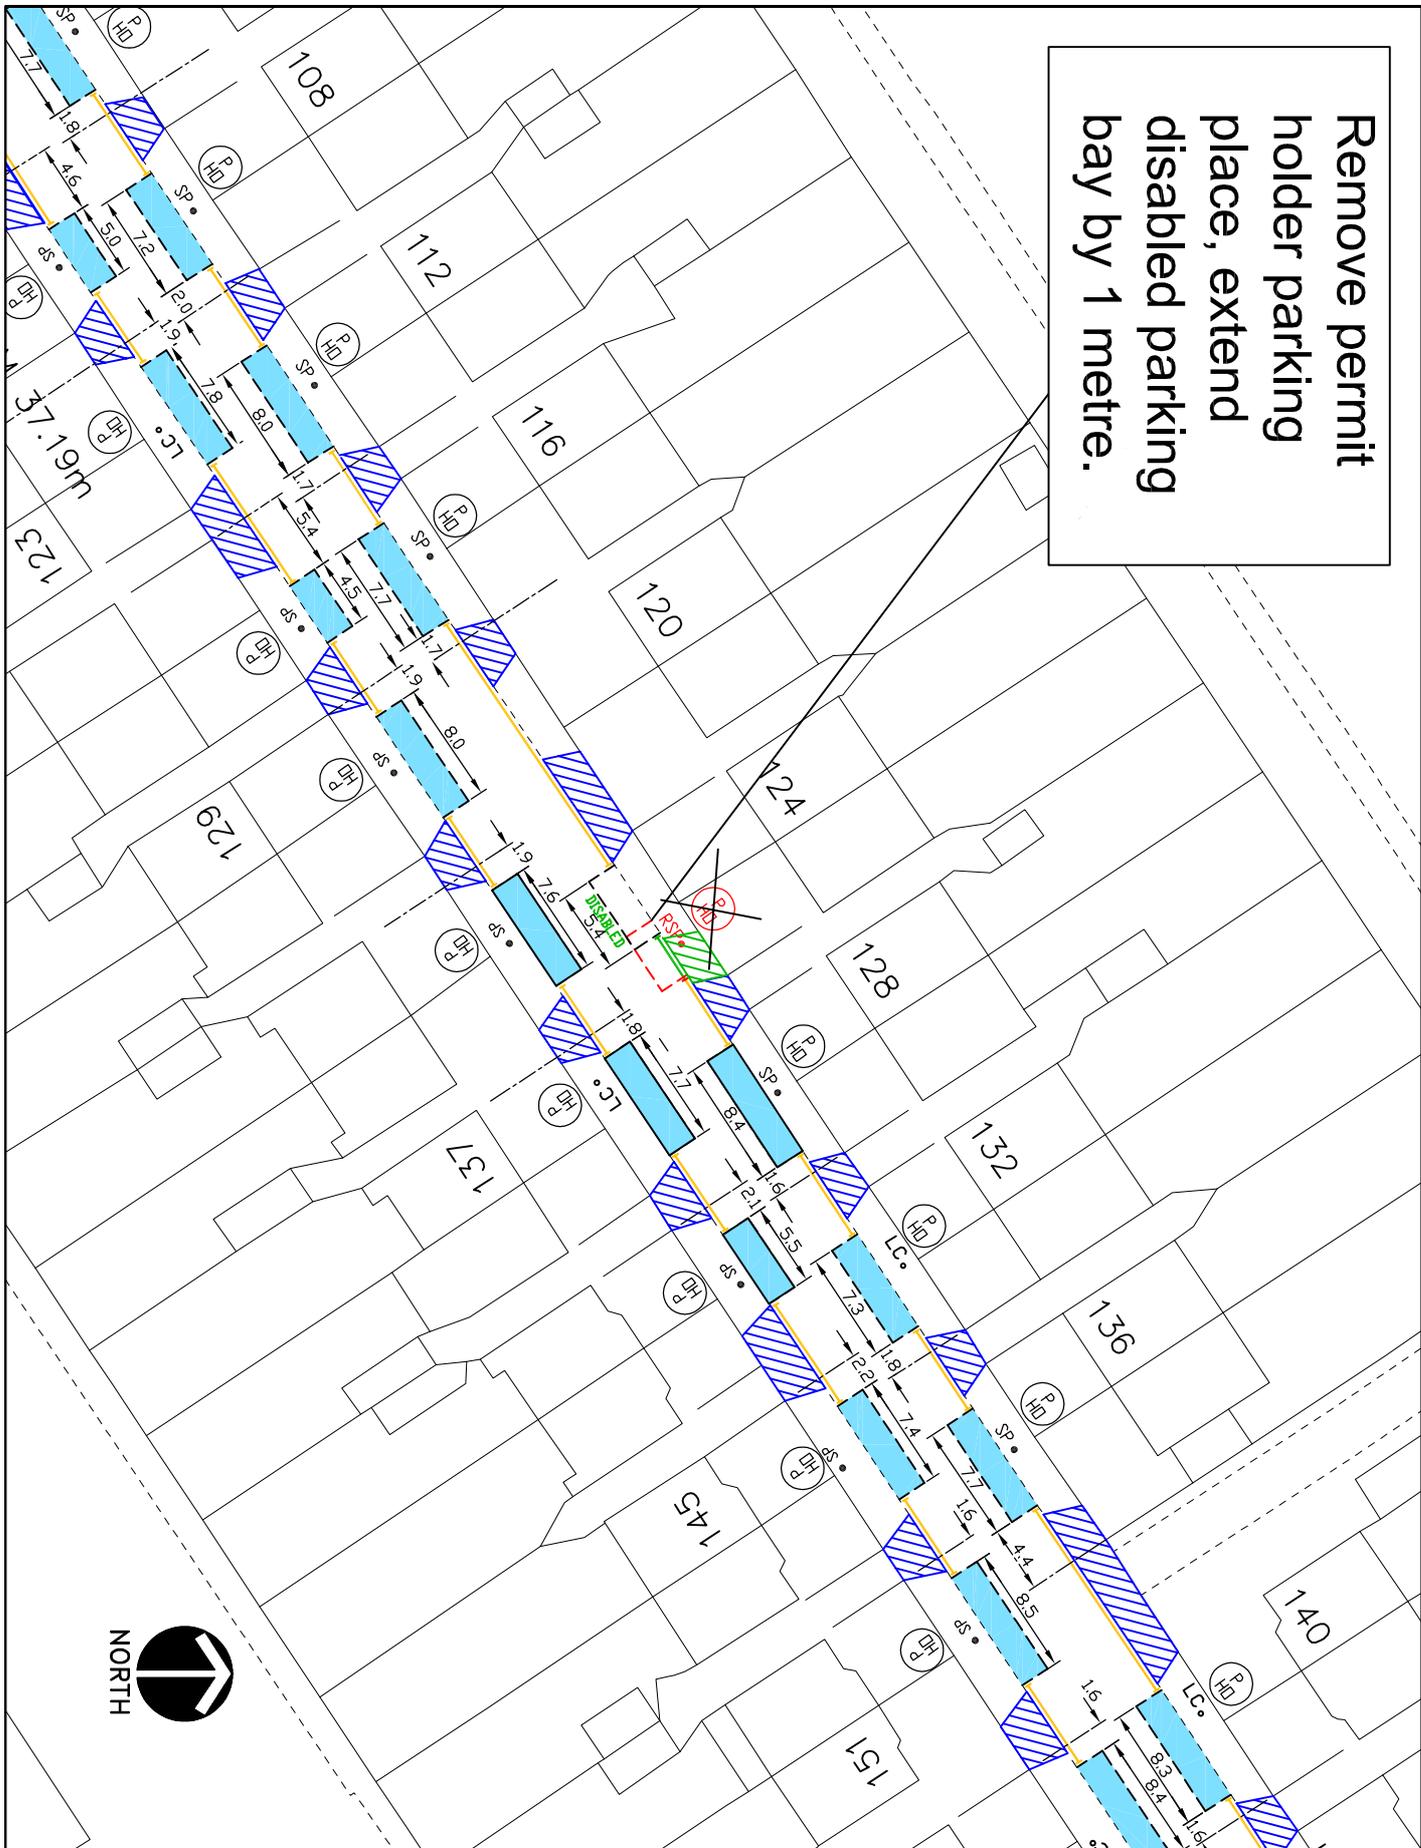

KEY	
	EXISTING YELLOW LINE
	NEW SINGLE YELLOW LINE
	SIT & TERMINAL
	CROSSOVER
	NEW CROSSOVER
	PERMIT HOLDER ONLY SIGN
	PERMIT HOLDER ONLY BAY/PLACE
	REMOVE SIGN
	REMOVE ROAD MARKINGS

PARKING BAYS ARE 2 METRES WIDE UNLESS NOTED

This plan is based upon Ordnance Survey material with the permission of Ordnance Survey on behalf of the Controller of Her Majesty's Stationery Office. Ordnance Survey copyright and may lead to prosecution or civil proceedings. London Borough of Hillingdon 100019283 ©2011




TRANSPORT & PROJECTS
PLANNING, ENVIRONMENT, EDUCATION
AND COMMUNITY SERVICES DIRECTORATE
 ONE CENTRE WAY, SOUTH RUISLIP, MIDDLESEX, MIDDLESEX, M18 2YU
 TEL: 0181 577005 / 0181 575517

Project
 126 Long Drive, South Ruislip

Description
 Removal of residents parking bay for new vehicle crossing

Scale: 1:500 (a4) Form: (Final/Rev) KU 07/11

Appendix D

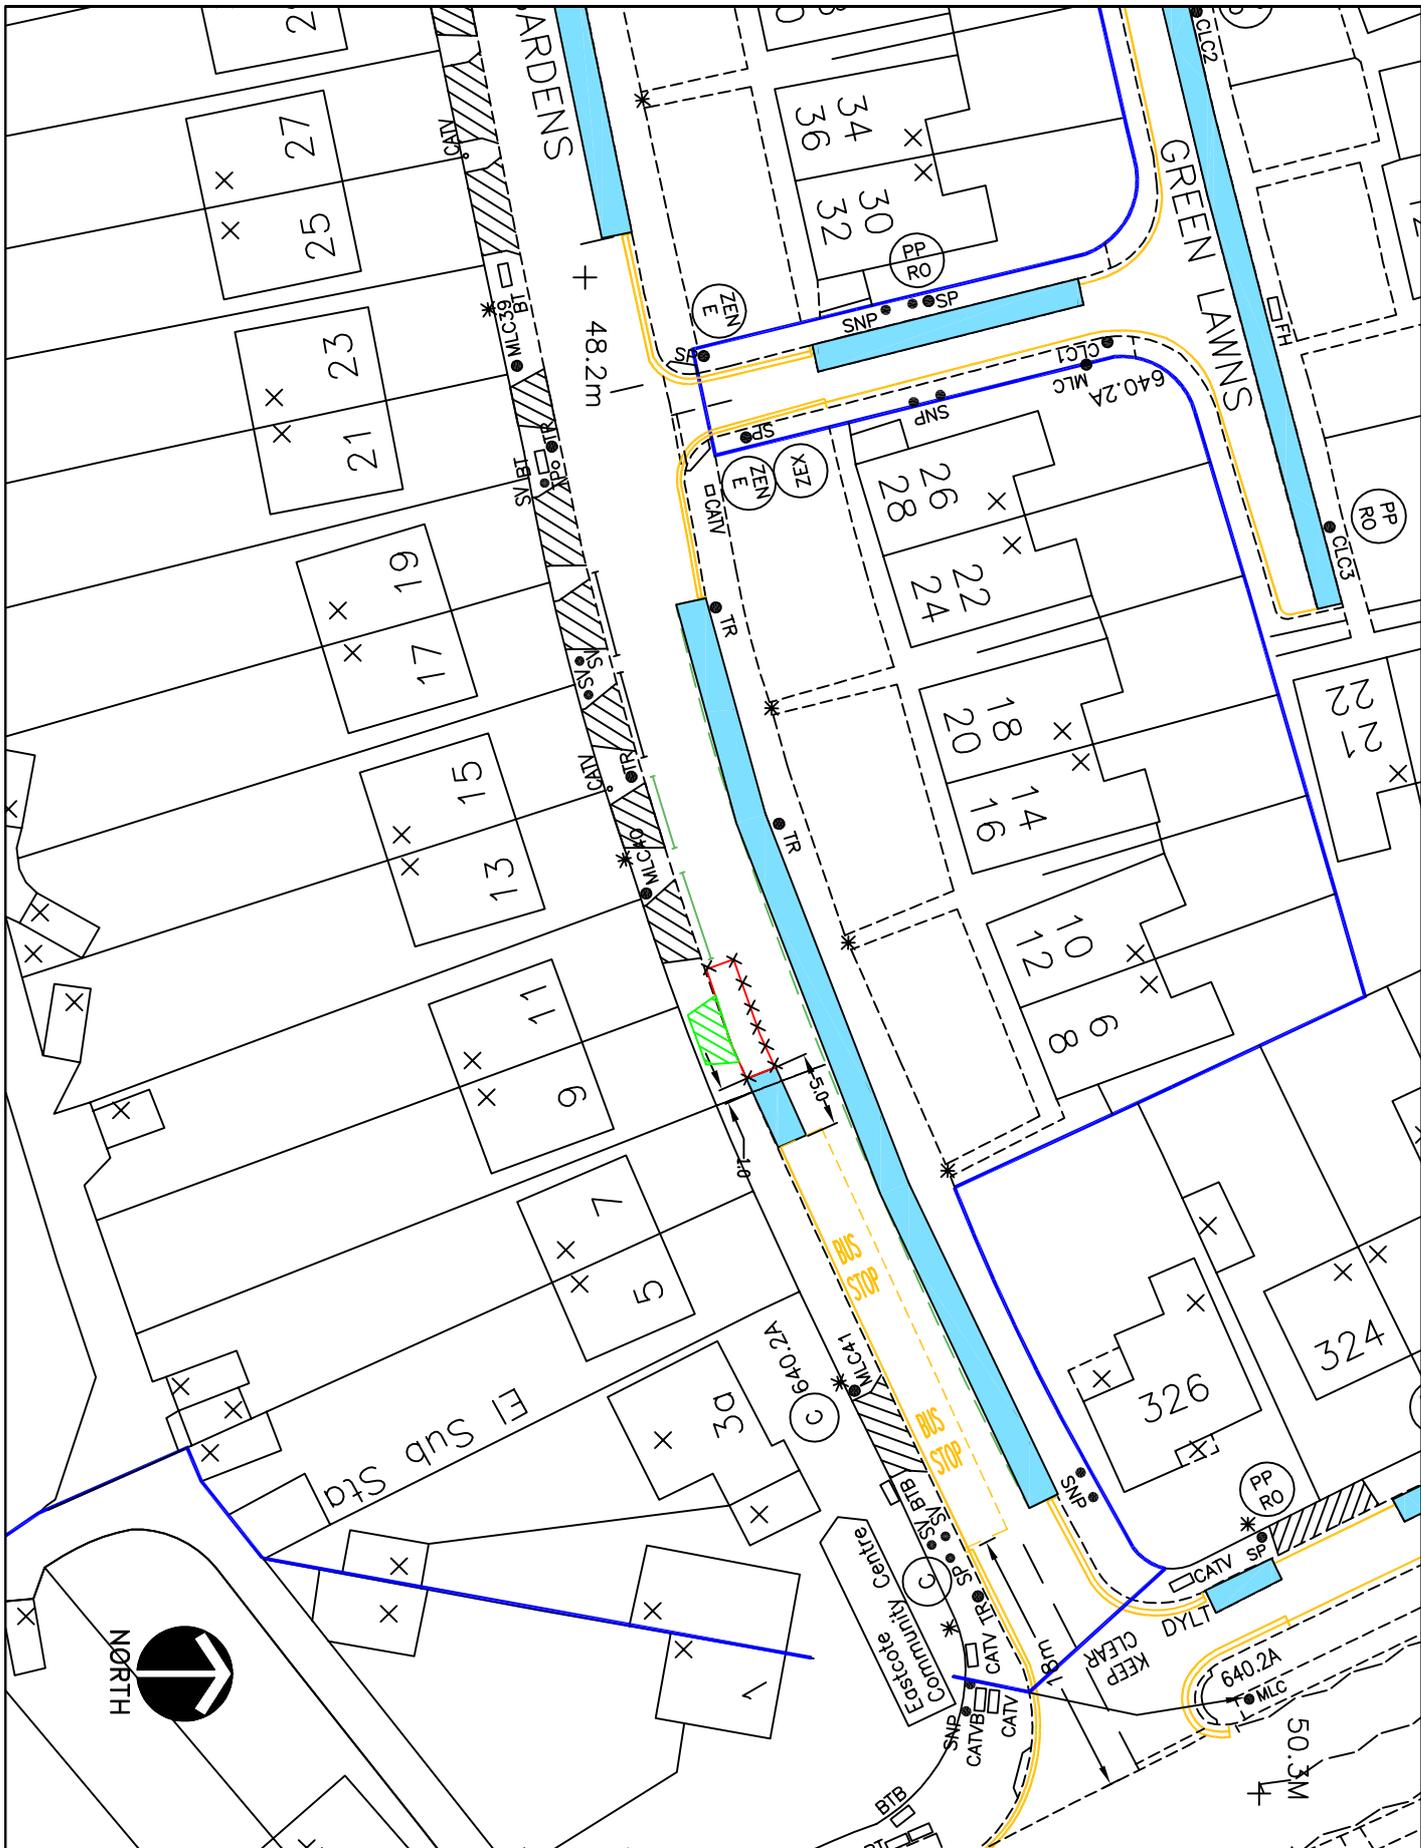

KEY

- EXISTING YELLOW LINE
- NEW SINGLE YELLOW LINE
- CROSSOVER
- NEW CROSSOVER
- PERMIT HOLDER ONLY BAY/PLACE
- REMOVE ROAD MARKINGS

PARKING BAYS ARE 2 METRES WIDE UNLESS NOTED

This map is based upon Ordnance Survey material with the permission of Ordnance Survey on behalf of the Controller of Her Majesty's Stationery Office. All rights reserved. Unauthorised reproduction infringes Crown copyright and may lead to prosecution or civil proceedings.
London Borough of Hillingdon 100019283 ©2011



HILLINGDON
LONDON

TRANSPORT & PROJECTS
PLANNING, ENVIRONMENT, EDUCATION
AND COMMUNITY SERVICES DIRECTORATE
Civic Centre, Hillingdon, Uxbridge, Middlesex UB8 3PH
Tel No. 01895 272005/01895 258578

Project
No. 9 Southbourne Gardens

Description
Removal of part of residents parking bay for new vehicle crossing

Scale
1:500 (a4) KU 07/11

