

LONDON BOROUGH OF HILLINGDON

THE HILLINGDON) (WEST RUISLIP)(RESIDENTS ZONE WR1) (ON STREET PARKING PLACES) ORDER 2010(AMENDMENT NO. 1) ORDER 2012. THE HILLINGDON (WAITING AND LOADING RESTRICTION) (CONSOLIDATION) (AMENDMENT NO.) ORDER 2012 PROPOSED EXTENSION TO THE WEST RUISLIP PARKING MANAGEMENT SCHEME Hillingdon Council gives notice that it intends to make these Orders, which will:-

- 1. Establish permit parking places** (operational between 9.00am and 5.00pm Monday to Sunday) in which a vehicle may be left at the permitted hours if it displays a valid permit in the lay-by fronting West Ruislip Court, Ickenham Road.
- 2. Impose 'at any time' waiting restrictions** in sections of road as set out in the schedule below

RESIDENTS PERMITS - £0 - 1st vehicle, all subsequent - £40 per annum

VISITORS VOUCHERS First book of 10 per household per annum- free.

£5 - per book of 10 thereafter.

Copies of the proposed Orders together with full details, a plan and the Council's statement of reasons for the proposals can be seen at Ickenham Library until 11 April 2012 and by appointment at, Civic Centre, Uxbridge during normal office hours until 6 weeks after either, the order is made or the Council decides not to proceed. Further information can be obtained by telephoning Planning, Environment, Education and Community Services on 01895 277006. If you wish to comment on, or object to the proposals please write by 11 April 2012 , stating grounds for objection and your home address to Transport and Projects, Planning, Environment, Education and Community Services, Civic Centre, Uxbridge, Middlesex UB8 1UW quoting reference 4W/06/7.40/KU

Dated this 21 day of March 2012

JEAN PALMER,

Corporate Director of Planning, Environment, Education and Community Services.

SCHEDULE

ICKENHAM ROAD, RUISLIP, Southeast side


From a point opposite a point 10 metres southwest of the northeastern flank wall of No. 98 Ickenham Road, southwestwards for a distance of 3.9 metres.

ICKENHAM CLOSE, RUISLIP, Southwest side

From a point in line with the southeastern kerbline of Ickenham Road, southeastwards for a distance of 4 metres.

STATEMENT OF REASONS

To respond to views submitted by residents from the Council's consultation on a proposed extension to and review of the West Ruislip Parking Management Scheme."

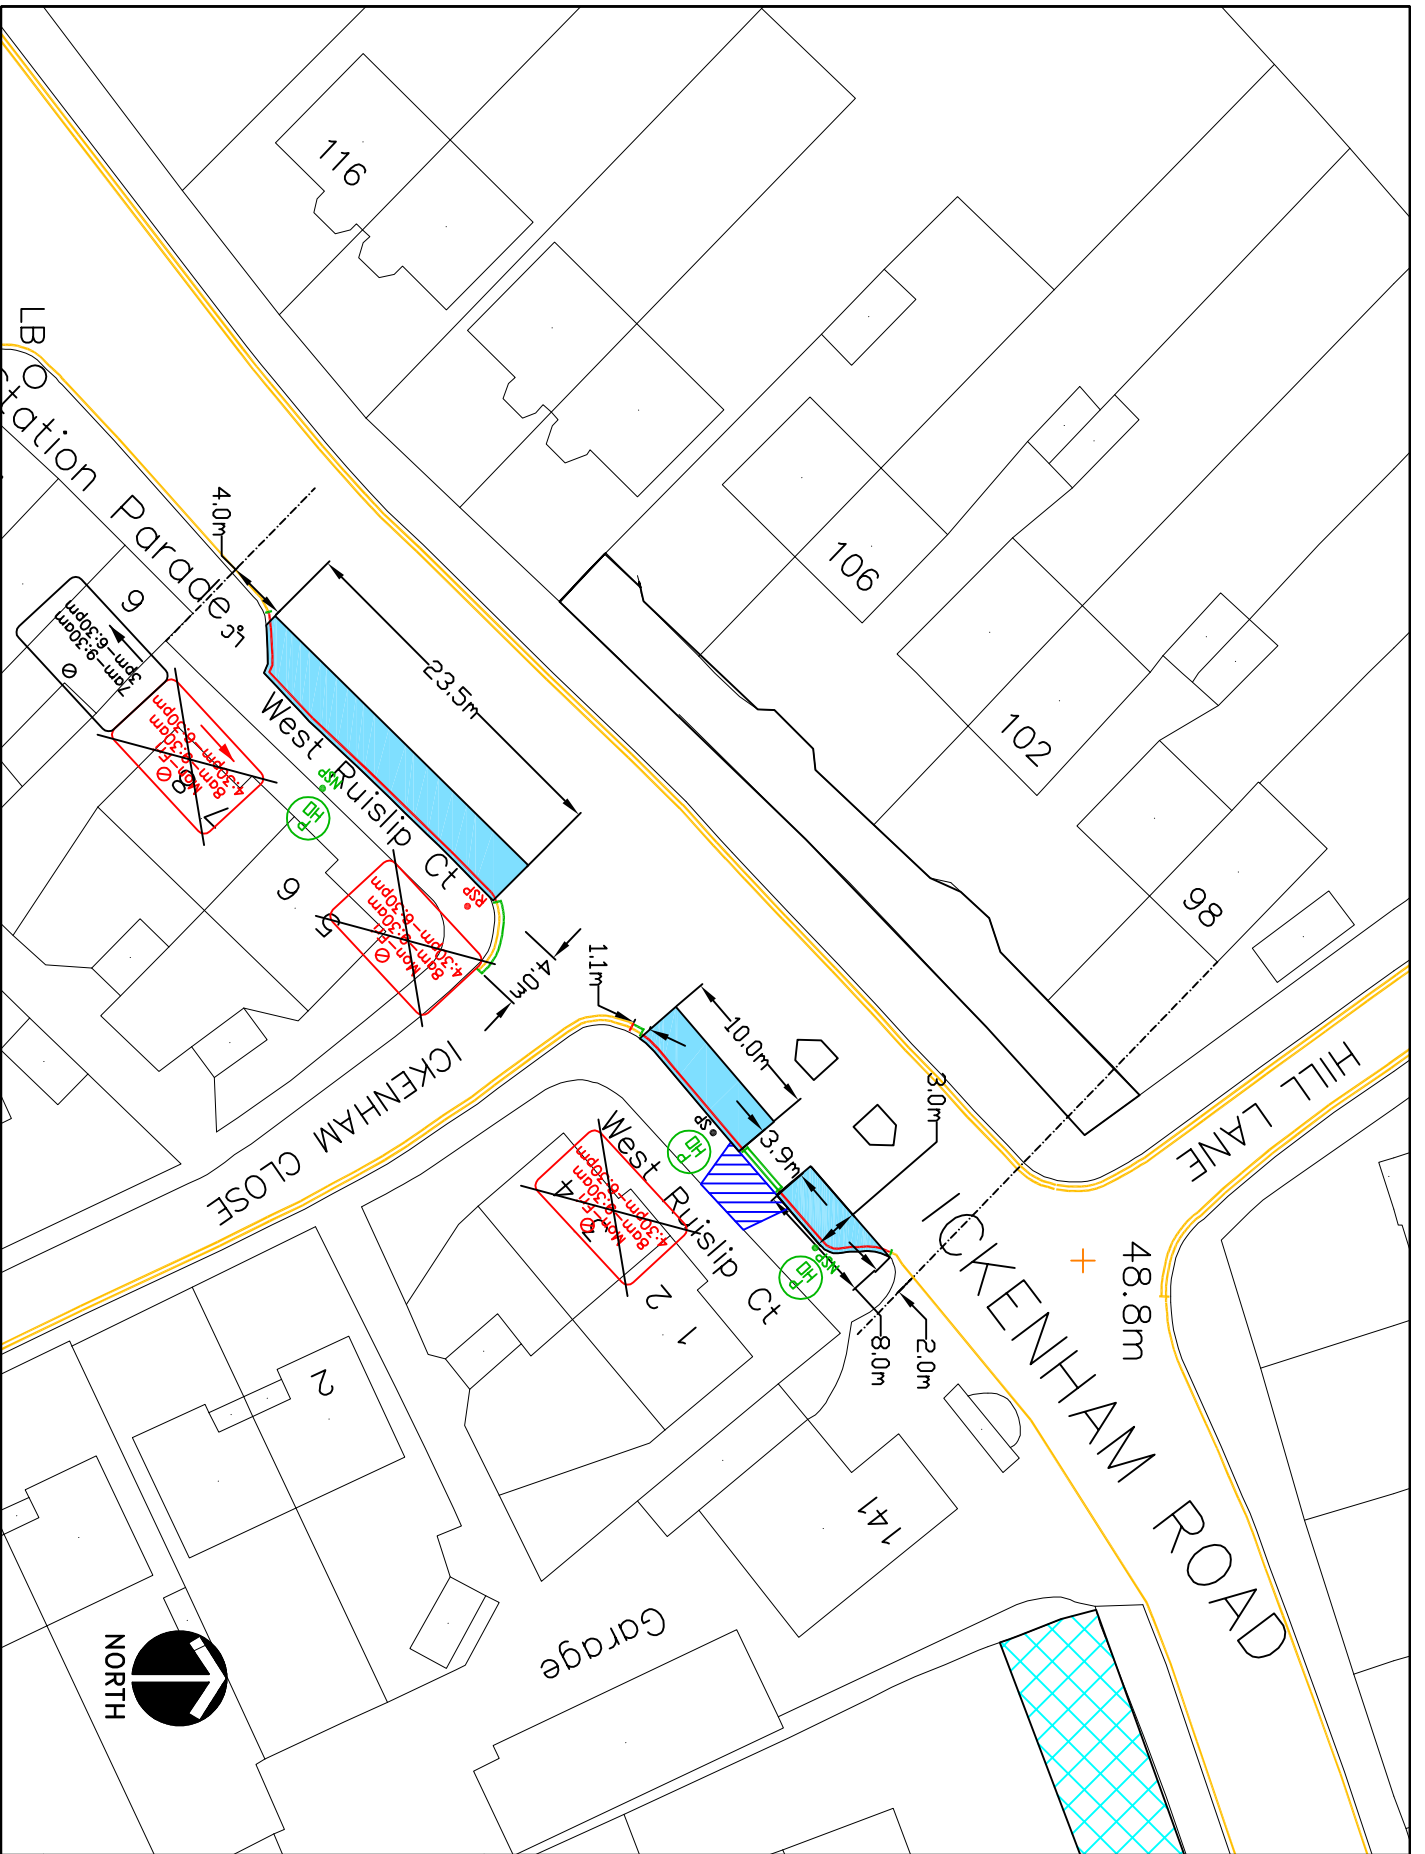

KEY

- EXISTING YELLOW LINE
- PROPOSED DOUBLE YELLOW LINE & TERMINAL
- REMOVE ROAD MARKING
- CROSSOVER
- PERMIT HOLDER ONLY SIGN
- PROPOSED PERMIT HOLDER ONLY BAY/PLACE
- MONDAY - SUNDAY 9AM-5PM

- REMOVE SIGNPOST
- REMOVE SIGNPLATE
- SIGNPOST
- NEW SIGNPOST
- NEW SIGN
- LAMP COLUMN

This map is based upon Ordnance Survey mapping with the permission of Ordnance Survey on behalf of the Controller of Her Majesty's Stationery Office. All other copyright, copyright and may lead to prosecution or other proceedings.

London Borough of Hillingdon 100019283 ©2012



HILLINGDON
LONDON

TRANSPORT & PROJECTS
PLANNING, ENVIRONMENT, EDUCATION
AND COMMUNITY SERVICES DIRECTORATE
ONE CENTRE WAY, HILLINGDON INDUSTRIAL PARK
HILLINGDON, MIDDLESEX, U.K. HA5 2JQ
Tel: No. 01895 272005/01895 258576

Project
Proposed extension to
the West Ruislip
Parking Management
Scheme

Description
West Ruislip Court
Proposed layout

Scale
1:500 (a4)

Form (Title/Rev)
KU 14/02/12