

LONDON BOROUGH OF HILLINGDON
THE HILLINGDON (ON STREET PARKING PLACES) (EASTCOTE PARKING MANAGEMENT
SCHEME) ZONES E, E1, E2 & E3 ORDER 2020 (AMENDMENT) ORDER 2021

Hillingdon Council gives notice that it proposes to make this Order to **remove the following sections of permit holder parking places to facilitate the installation of new or extended vehicle crossings:**


- i) Remove part of the Zone E2 parking place outside No. 13 Sunningdale Avenue, Eastcote and replace with 'Monday to Saturday 9am to 5pm' waiting restrictions.
- ii) Remove part of the Zone E2 parking place outside No. 23 Sunningdale Avenue, Eastcote and replace with 'Monday to Saturday 9am to 5pm' waiting restrictions.
- iii) Remove part of the Zone E2 parking place outside No. 27 Sunningdale Avenue, Eastcote and replace with 'Monday to Saturday 9am to 5pm' waiting restrictions.
- iv) Remove part of the Zone E2 parking place outside No. 29 Sunningdale Avenue, Eastcote and replace with 'Monday to Saturday 9am to 5pm' waiting restrictions.

A copy of the notice of proposals, proposed Order together with full details, plans and the Council's statement of reasons for the proposals can be sent upon request or viewed online at <https://www.hillingdon.gov.uk/improvement-schemes> until 11th August 2021. Further information can be obtained by email parkingmanagementschemes@hillingdon.gov.uk . If you wish to comment on, or object to the proposals please write or email by 11th August 2021, stating grounds for objection and your home address to Transport & Projects, Residents Services, Civic Centre, Uxbridge, Middlesex UB8 1UW quoting reference 3N/04/IK/21/07/21. Dated this the 21st day of July 2021.

PERRY SCOTT,
Corporate Director of Infrastructure, Building Services & Transport

STATEMENT OF REASONS

The proposed removal of parts of existing permit holder parking places are intended to provide clear access to new off-street parking areas being created in line with the Highways policy for new vehicle crossings.

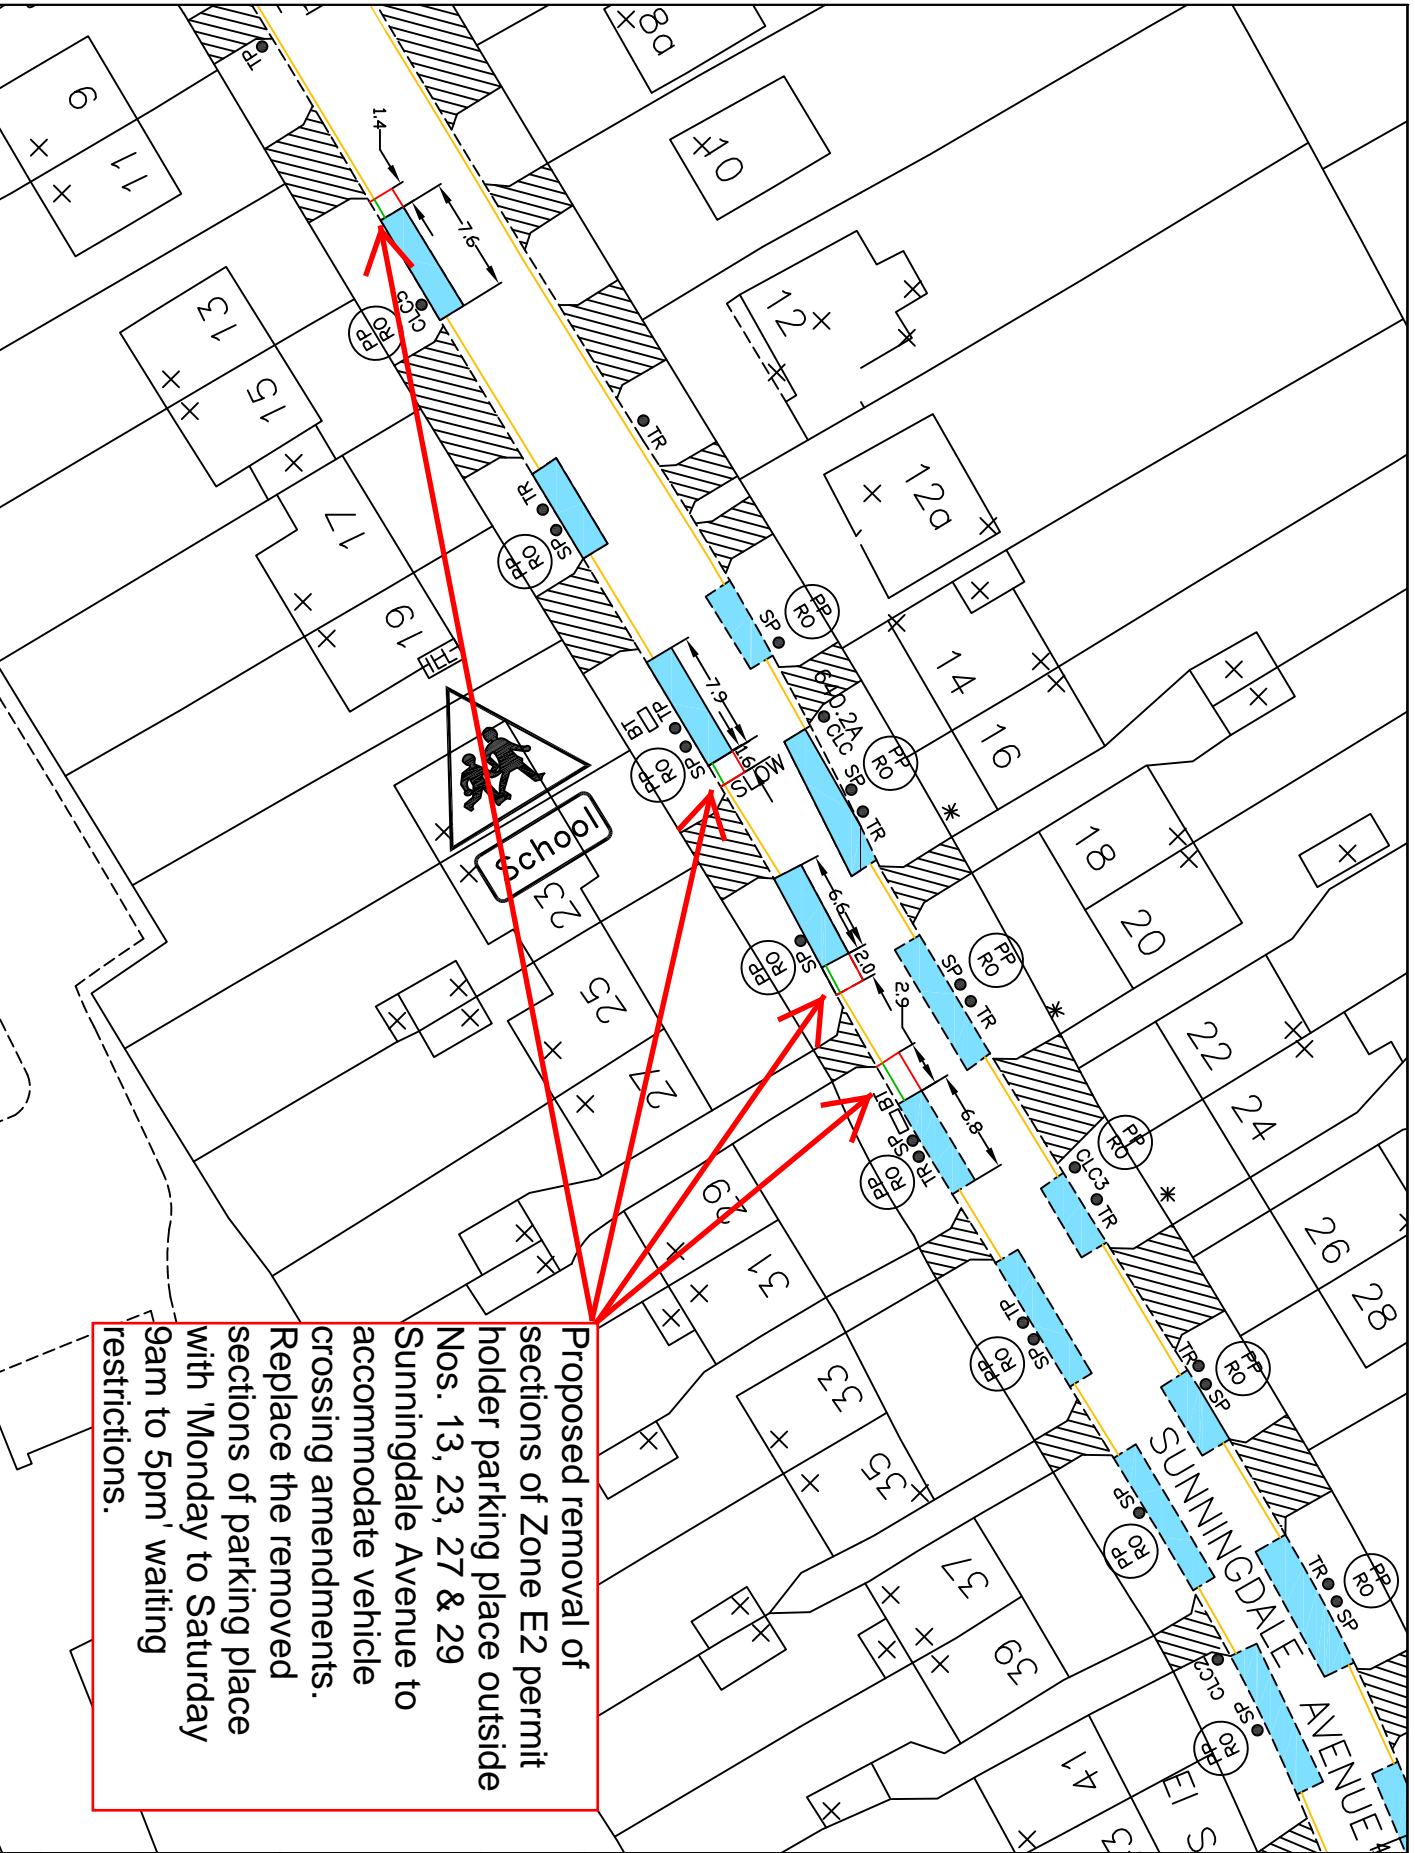

Proposed removal of sections of Zone E2 permit holder parking place outside Nos. 13, 23, 27 & 29 Sunningdale Avenue to accommodate vehicle crossing amendments. Replace the removed sections of parking place with 'Monday to Saturday 9am to 5pm' waiting restrictions.

- KEY**
- EXISTING YELLOW LINE
 - BURN OFF ROAD MARKING
 - PROPOSED SINGLE YELLOW LINE
 - PERMIT HOLDER ONLY BAY
 - CROSSOVER
 - LAMP COLUMN

This map is based upon Ordnance Survey records with the permission of Ordnance Survey. Unauthorised reproduction infringes Crown copyright and may lead to prosecution or other legal action.

London Borough of Hillingdon 100019283 ©2021



TRANSPORT & PROJECTS
RESIDENTS SERVICES DIRECTORATE
 CIVIC CENTRE, 4W/06, HIGH STREET, UXBRODE, UB8 1JW
 Tel No. 01895 277099/01895 230676

Project
Nos. 13, 23, 27 & 29 Sunningdale Avenue, Eastcote

Description
Proposed amendments

Scale: **NTS**
 Drawn: (Initials/Date)
KU 05/07/21



HILLINGDON
LONDON

London Borough of Hillingdon Traffic Management Order

2021 No. ??

The Hillingdon (On Street Parking Places) (Eastcote Parking Management Scheme) Zones E, E1, E2 & E3 Order 2020 (Amendment No. ??) Order 2021

Made on ??????????

Coming into operation ????????????

The Council of the London Borough of Hillingdon (hereinafter referred to as “the Council”) in exercise of its powers under Sections 45, 46, 51 and 124 of and Part III and Part IV of Schedule 9 to the Road Traffic Regulation Act 1984¹ as amended by The Local Government Act 1985², The Road Traffic Regulation (Parking) Act 1986³, the Parking Act 1989⁴ and The Road Traffic Act 1991⁵ and all other powers enabling it in that behalf and after consultation with the Chief Officer of Police hereby makes the following Order.

1. This Order shall come into operation on ??? and may be cited as The Hillingdon (On Street Parking Places) (Eastcote Parking Management Scheme) Zones E, E1, E2 & E3 Order 2020 (Amendment No. ??) Order 2021.
2. Without prejudice to the validity of anything done or to any liability incurred in respect of any act or omission before the coming into operation of this Order, The Hillingdon (On Street Parking Places) (Eastcote Parking Management Scheme) Zones E, E1, E2 & E3 Order 2020⁶ shall have effect as though the parking place numbered 4 in Schedule 2 of that Order was substituted by the parking place numbered 4 in Schedule 2 of this Order.

¹ 1984 c.27

² 1985 c.51

³ 1991 c.40

⁴ 1989 c.16

⁵ 1991 c.40

⁶ 2020 No. 40

Dated this the ?? day of ????????

PERRY SCOTT,
Corporate Director of Infrastructure, Building Services & Transport

SCHEDULE 2

RESIDENT PERMIT HOLDERS PARKING PLACES - ZONE E2

In relation to the parking place referred to in this schedule, the expression "permitted hours," means the period between 'Monday to Saturday 9am to 5pm' inclusive, any such day not being Christmas Day, Good Friday or a Bank Holiday. Parking places in which a vehicle may be left during the permitted hours if it displays a valid Zone E2 permit or visitor voucher. All parking places are 2 metres wide unless otherwise stated.

Parking Place No.	Designated Parking Place
4	SUNNINGDALE AVENUE, The southeast side, from a point 4.2 metres northeast of the southwestern boundary of No. 1 Sunningdale Avenue to a point 10 metres southwest of the southwestern kerblines of Newnham Avenue.