

LONDON BOROUGH OF HILLINGDON
SECTION 90 OF THE HIGHWAYS ACT 1980

Notice is hereby given that the Council of the London Borough of Hillingdon proposes to:

- 1. Install a raised road table for the existing zebra crossing outside Nos. 271 and 273 Eastcote Road, Ruislip**, with a maximum height of 75mm high with 1:20 gradient ramps on each approach.
- 2. Install a raised road table at the roundabout between the junctions of Eastcote Road, Windmill Hill and King's College Road, Ruislip**, with a maximum height of 75mm high with 1:20 gradient ramps on each approach.


A copy of the notice of proposals together with plans and the Council's statement of reasons for the proposals can be sent upon request or viewed online at <https://www.hillingdon.gov.uk/improvement-schemes> until 10th November 2021. Further information can be obtained by email parkingmanagementschemes@hillingdon.gov.uk . If you wish to comment on, or object to the proposals please write or email by 10th November 2021, stating grounds for objection and your home address to Transport & Projects, Residents Services, Civic Centre, Uxbridge, Middlesex UB8 1UW quoting reference 3N/04/SW/20/10/21. Dated this the 20th day of October 2021.

PERRY SCOTT,

Corporate Director of Infrastructure, Building Services & Transport

STATEMENT OF REASONS

The proposed installation of a raised crossing and roundabout is intended to reduce speed and improve road safety. The measures have been agreed in principle by the Cabinet Member for Public Safety and Transport to proceed to formal consultation.

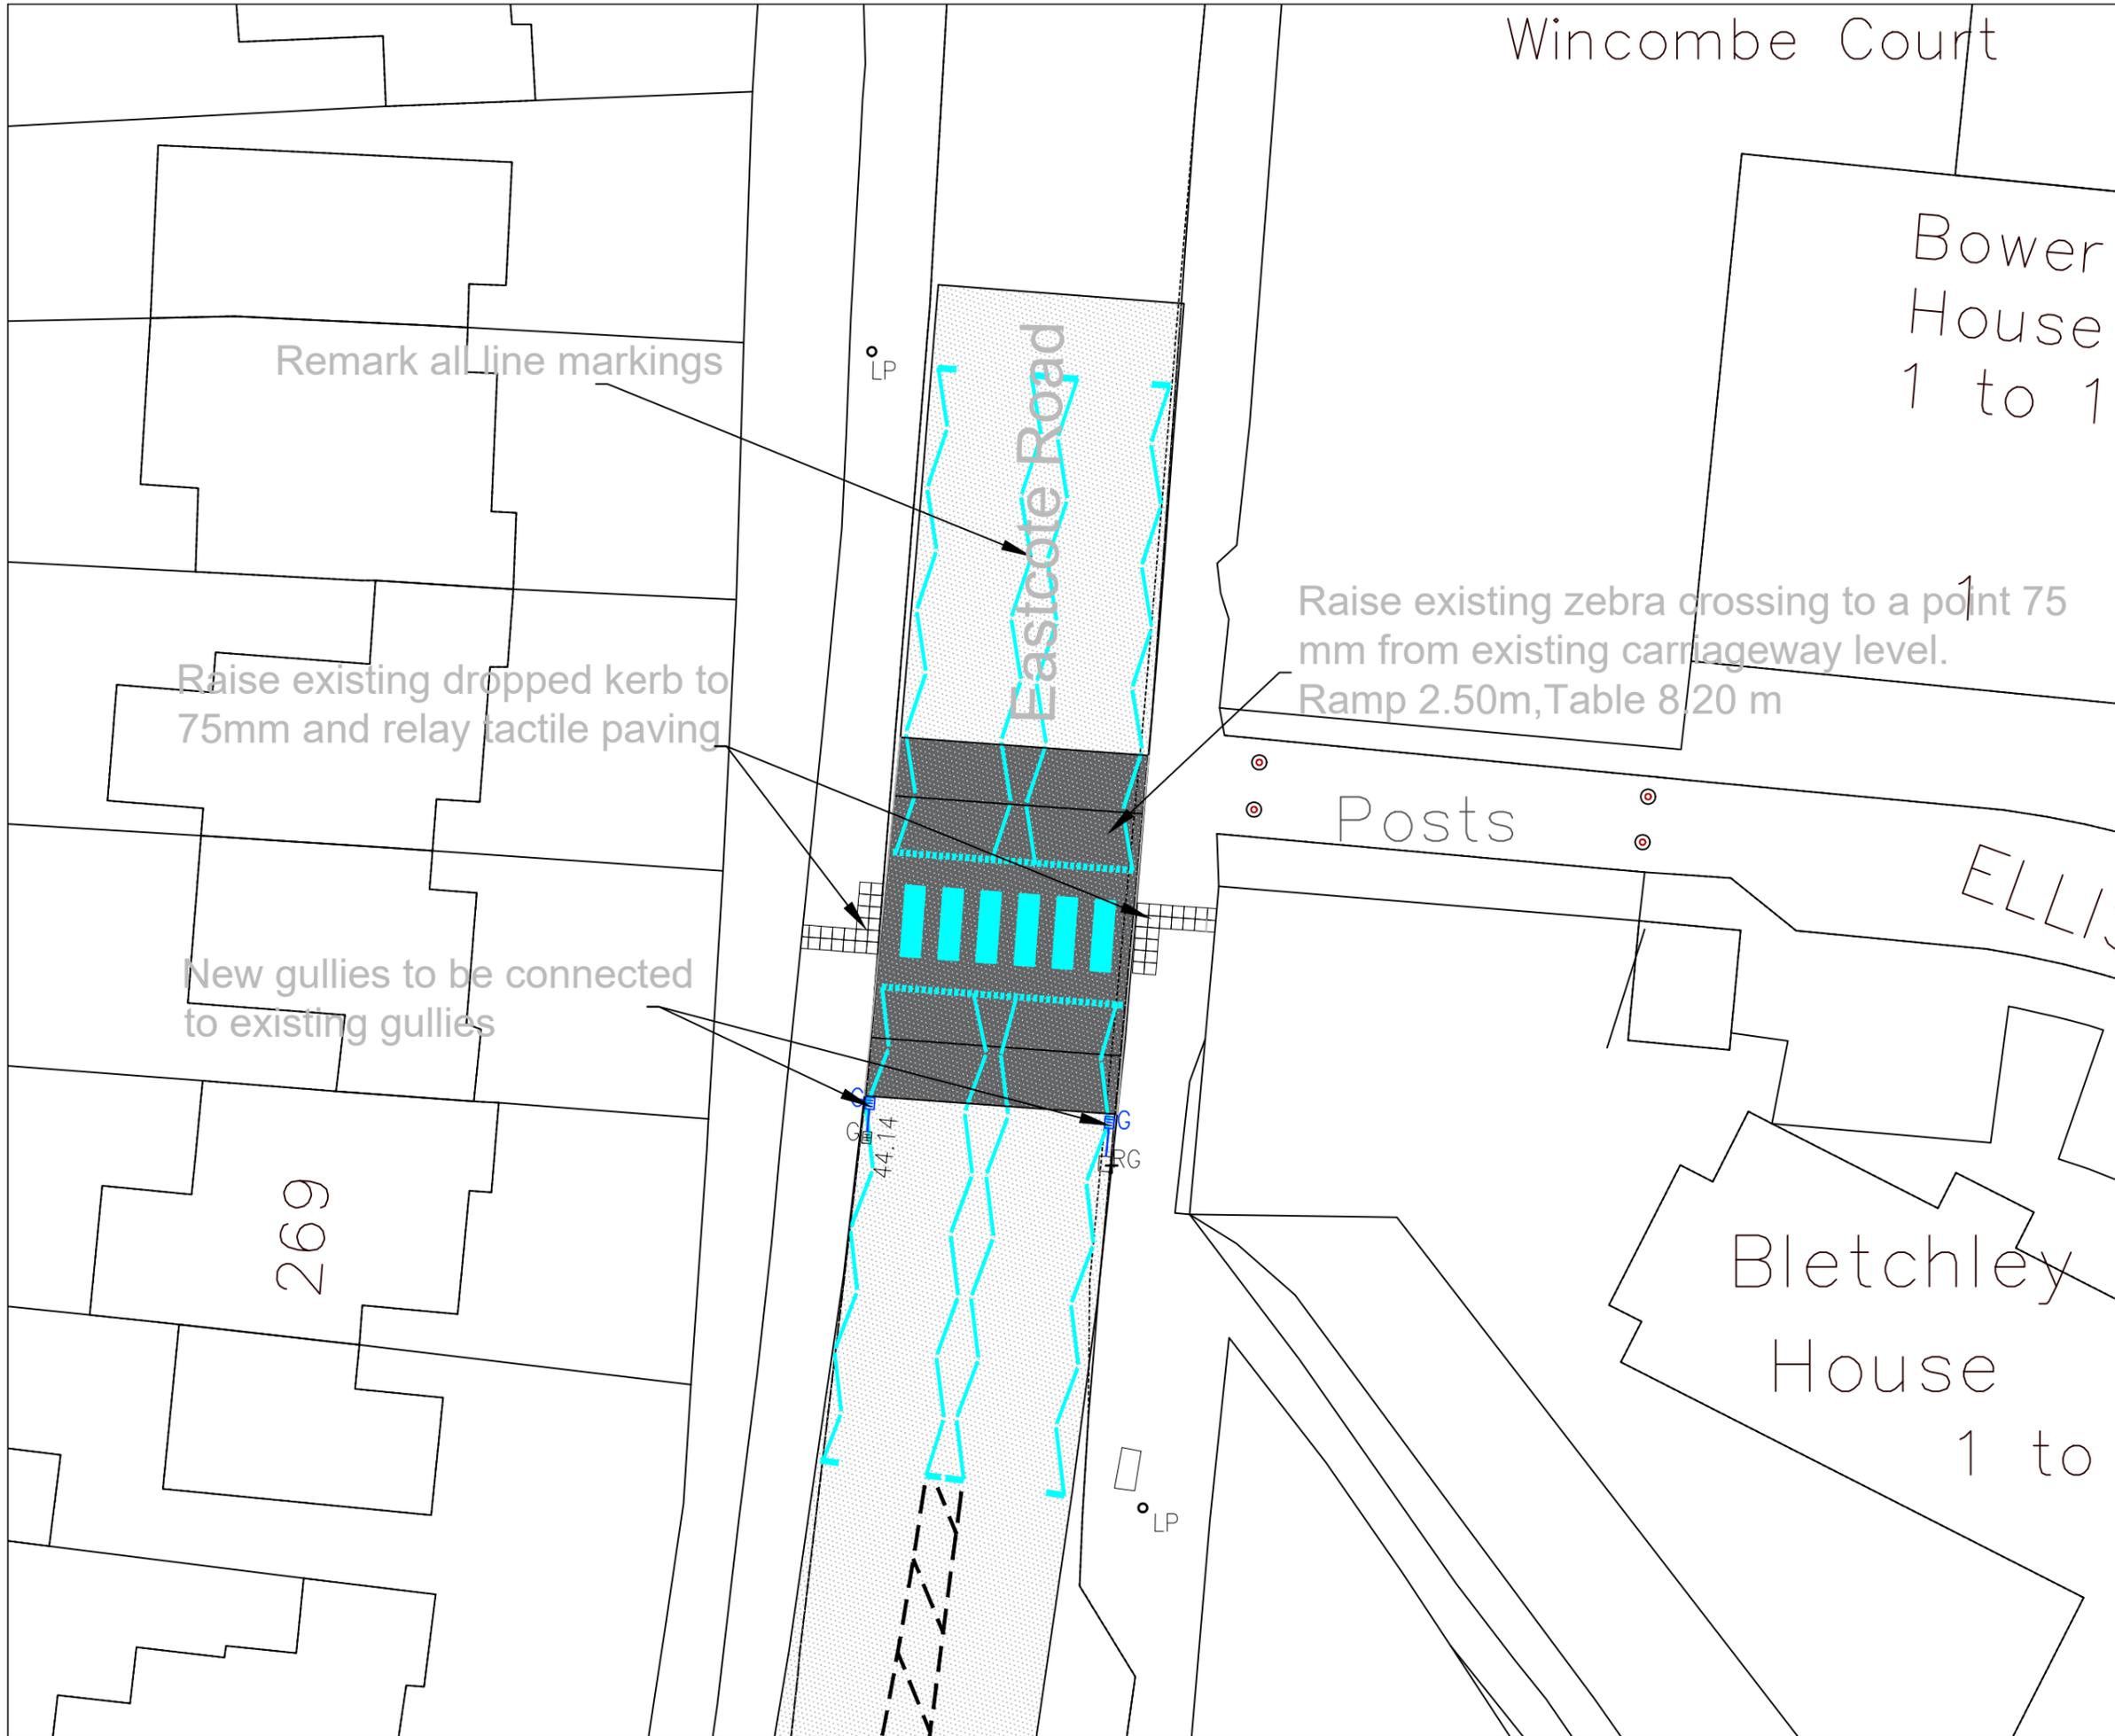

Rev	Description	Chkd	Appd	Date


This map is based upon Ordnance Survey material with the permission of Ordnance Survey on behalf of the Controller of Her Majesty's Stationery Office © Crown copyright. Unauthorised reproduction infringes Crown copyright and may lead to prosecution or civil proceedings.
London Borough of Hillingdon 100019283 2009



Project
Eastcote Road


Description
Proposed Raised Zebra crossing

Scale N.T.S	Designed AC	Drawn	Date Sep 2021
Project No. E/A3	Drawing No.	Rev.	

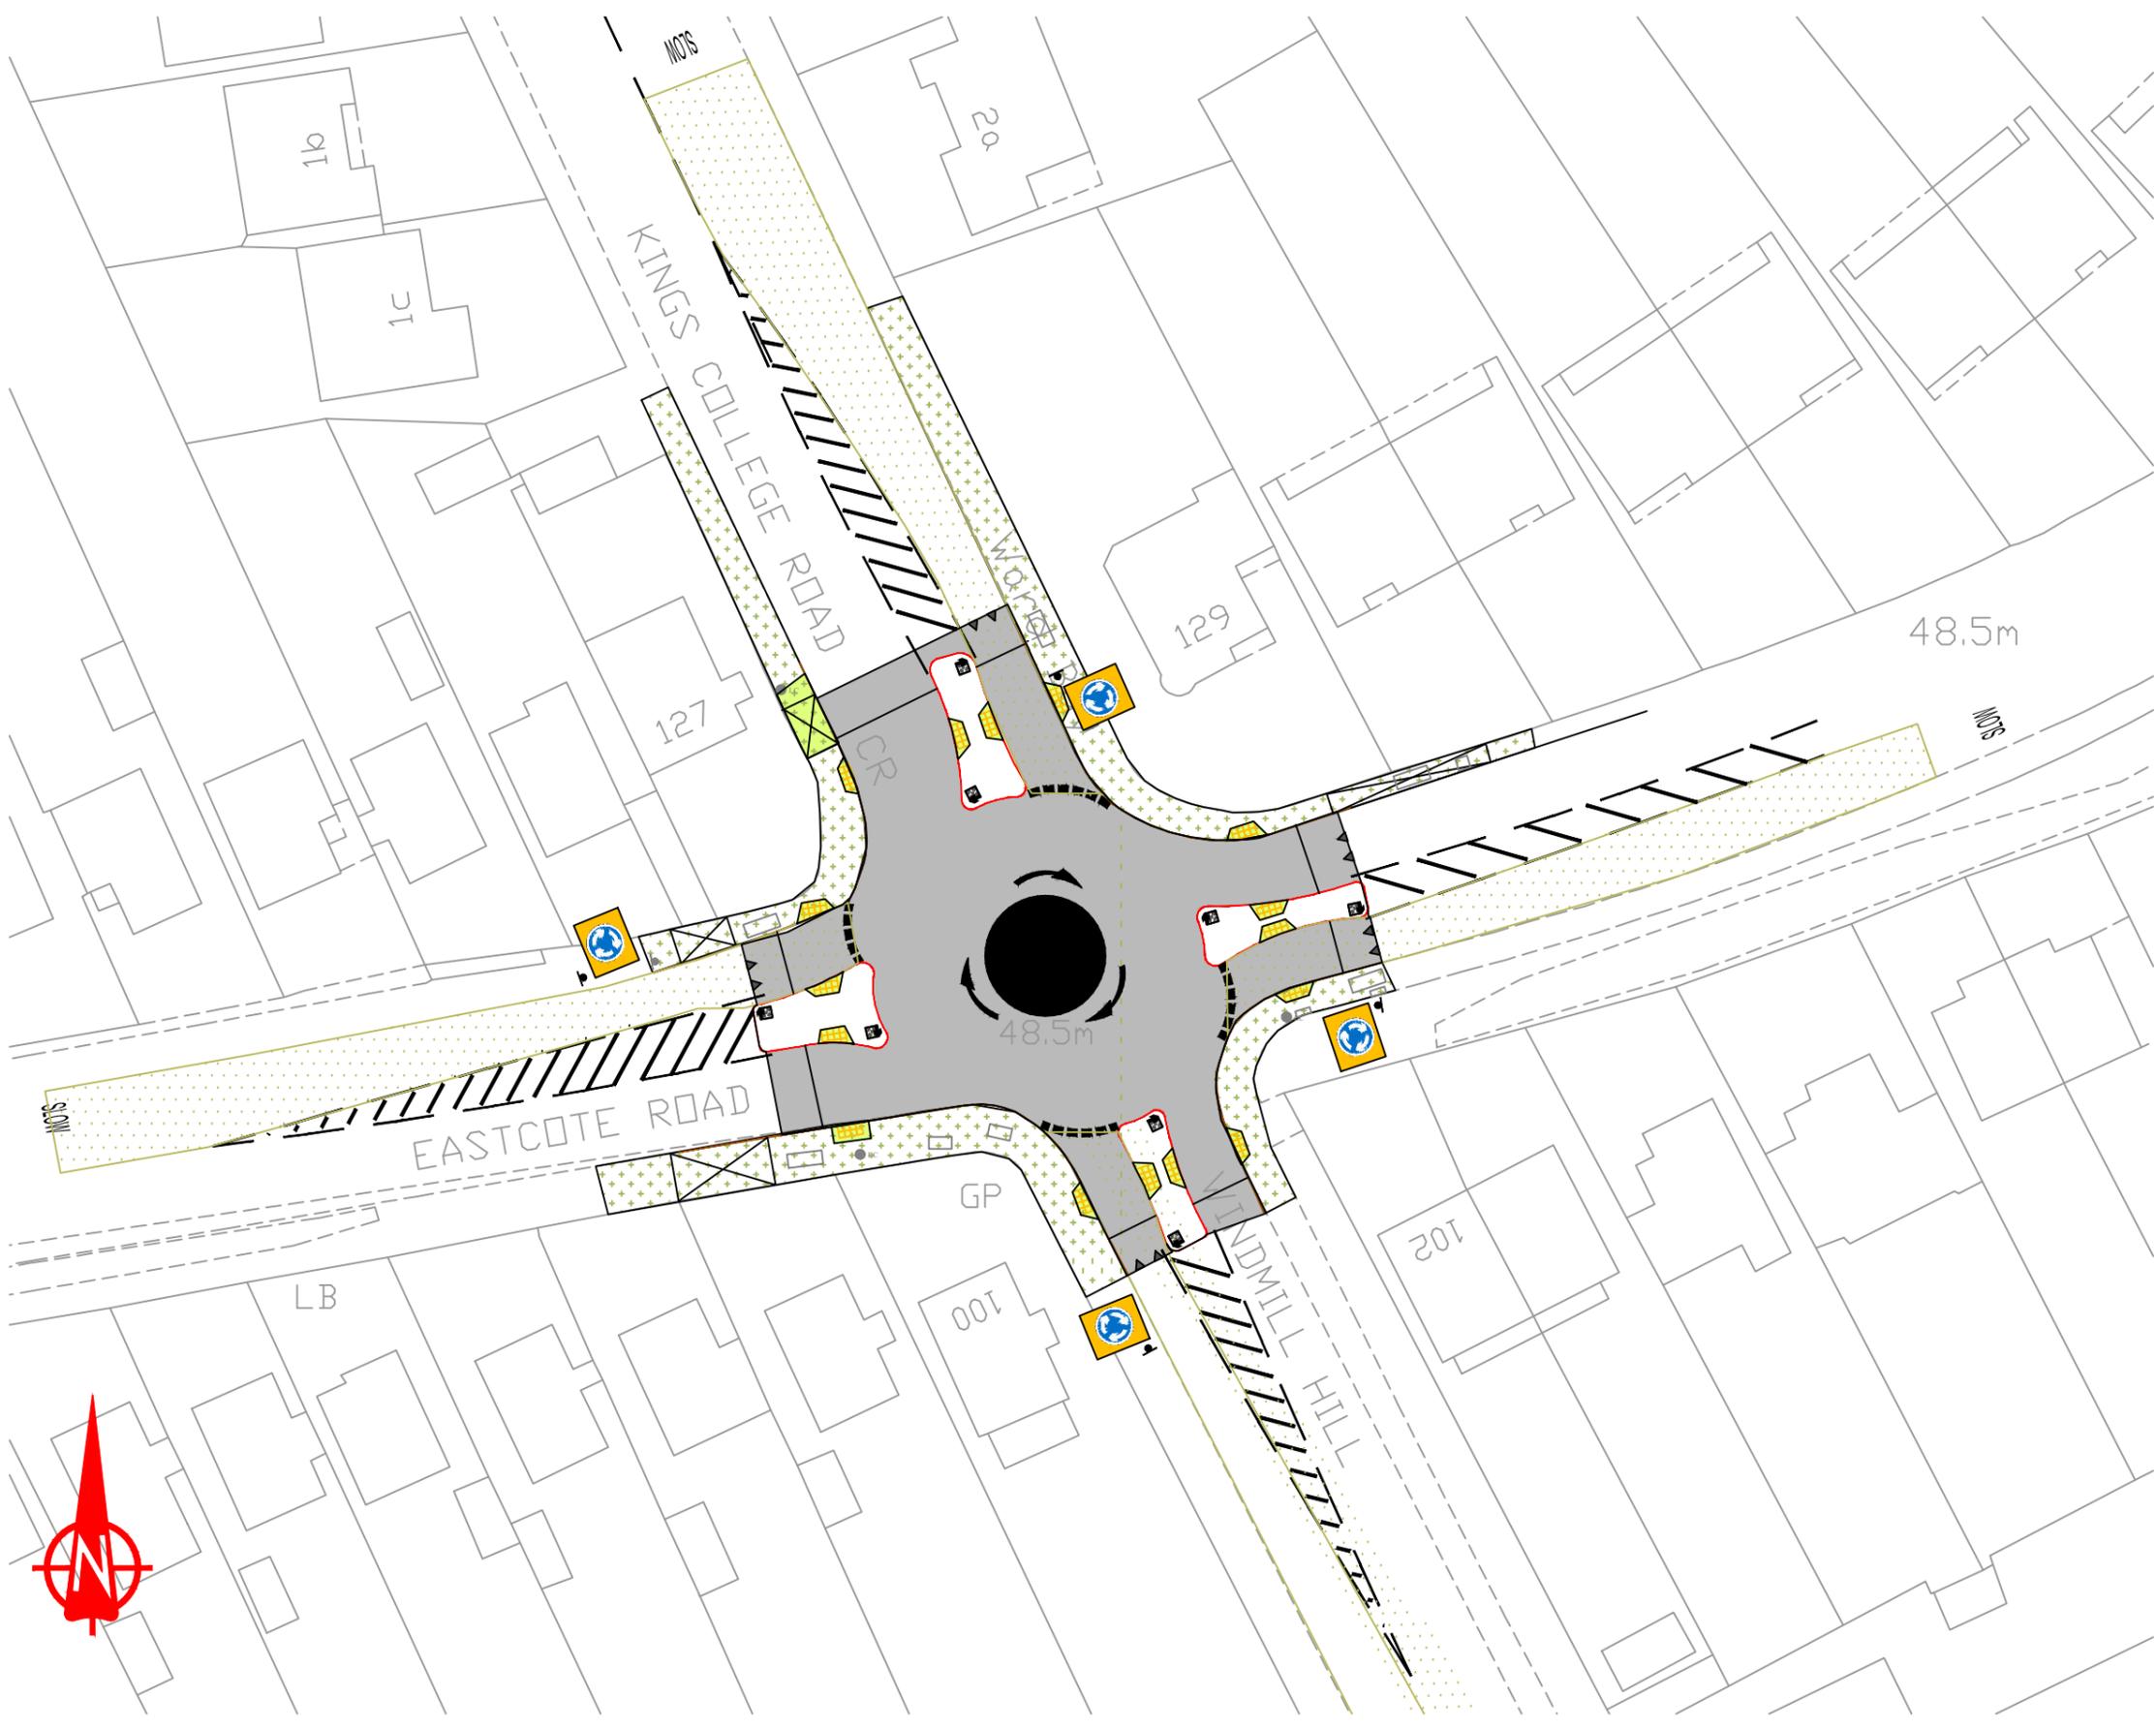

Notes:

-  Proposed domed roundabout
-  Existing anti skid,
-  Existing footway resurfacing
-  Existing tactile and associated kerbs to be taken up and relayed to the proposed raised table level
-  Proposed raised table 75 mm high
-  Existing refuge island
-  Proposed illuminated bollard
-  Existing mini roundabout sign with yellow backing
-  Existing kerb realignment
-  Existing road marking
-  Existing driveway
-  Existing lighting column
-  Existing sign post
-  Existing sign post

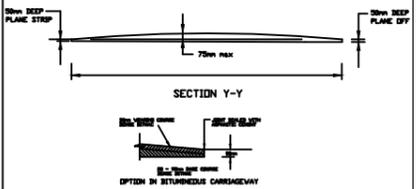

This map is based upon Ordnance Survey material with the permission of Ordnance Survey on behalf of the Controller of Her Majesty's Stationery Office © Crown copyright. Unauthorised reproduction infringes Crown copyright and may lead to prosecution or civil proceedings.
London Borough of Hillingdon 100019283 2011



HILLINGDON
LONDON

Project
Eastcote Road, Kings College Road, Windmill Hill, Ruislip

Description Proposed Local Safety Scheme
Proposed Raised Junction

Scale NTS	Drawn AC	(Initials/Date) 06/2021	Checked (Initials/Date)
--------------	-------------	----------------------------	-------------------------

Project No. E2861	Drawing No.	Rev. 03
----------------------	-------------	------------