

LONDON BOROUGH OF HILLINGDON
THE HILLINGDON (WAITING AND LOADING RESTRICTION)
(CONSOLIDATION) ORDER 1994 (AMENDMENT) ORDER 2018
THE HILLINGDON (UXBRIDGE NORTH) (ZONES U1, U3, U7 AND U8)
(ON STREET PARKING PLACES) ORDER 2018

Hillingdon Council gives notice that it proposes to make these Orders which will:

1. Establish permit parking places (operational between '9am to 10pm everyday') in which a vehicle may be left during the permitted hours if it displays a valid Zone U3 permit in the access road behind Nos. 23 to 29 Chippendale Way, Uxbridge.

2. Introduce double yellow lines throughout the rest of the access road behind Nos. 23 to 29 Chippendale Way, Uxbridge.

3. Include Nos. 23 to 29 Chippendale Way, Uxbridge within the Uxbridge North Parking Management Scheme Zone U3.

RESIDENTS PERMITS - £0 - 1st vehicle, all subsequent - £40 per annum.

VISITORS VOUCHERS - First book of 10 per household per annum- free. £5 - per book of 10 thereafter.


Copies of the notice of proposals, proposed Orders together with full details, a plan and the Council's statement of reasons for the proposals can be seen at Uxbridge Library and by appointment at, Civic Centre, Uxbridge during normal office hours until 9th January 2019. Further information can be obtained by telephoning Residents Services on 01895 250631. If you wish to comment on, or object to the proposals please write by 9th January 2019, stating grounds for objection and your home address to Transport & Projects, Residents Services, Civic Centre, Uxbridge, Middlesex UB8 1UW quoting reference 3N/04/7.03. Dated this the 12th day of December 2018.

JEAN PALMER,

Deputy Chief Executive & Corporate Director of Residents Services.

STATEMENT OF REASONS

The proposed installation of an extension to the Uxbridge North Parking Management Scheme in the access road behind Nos. 23 to 29 Chippendale Way, Uxbridge is intended to prevent non-residential parking and ensure clear access is maintained to adjacent properties.

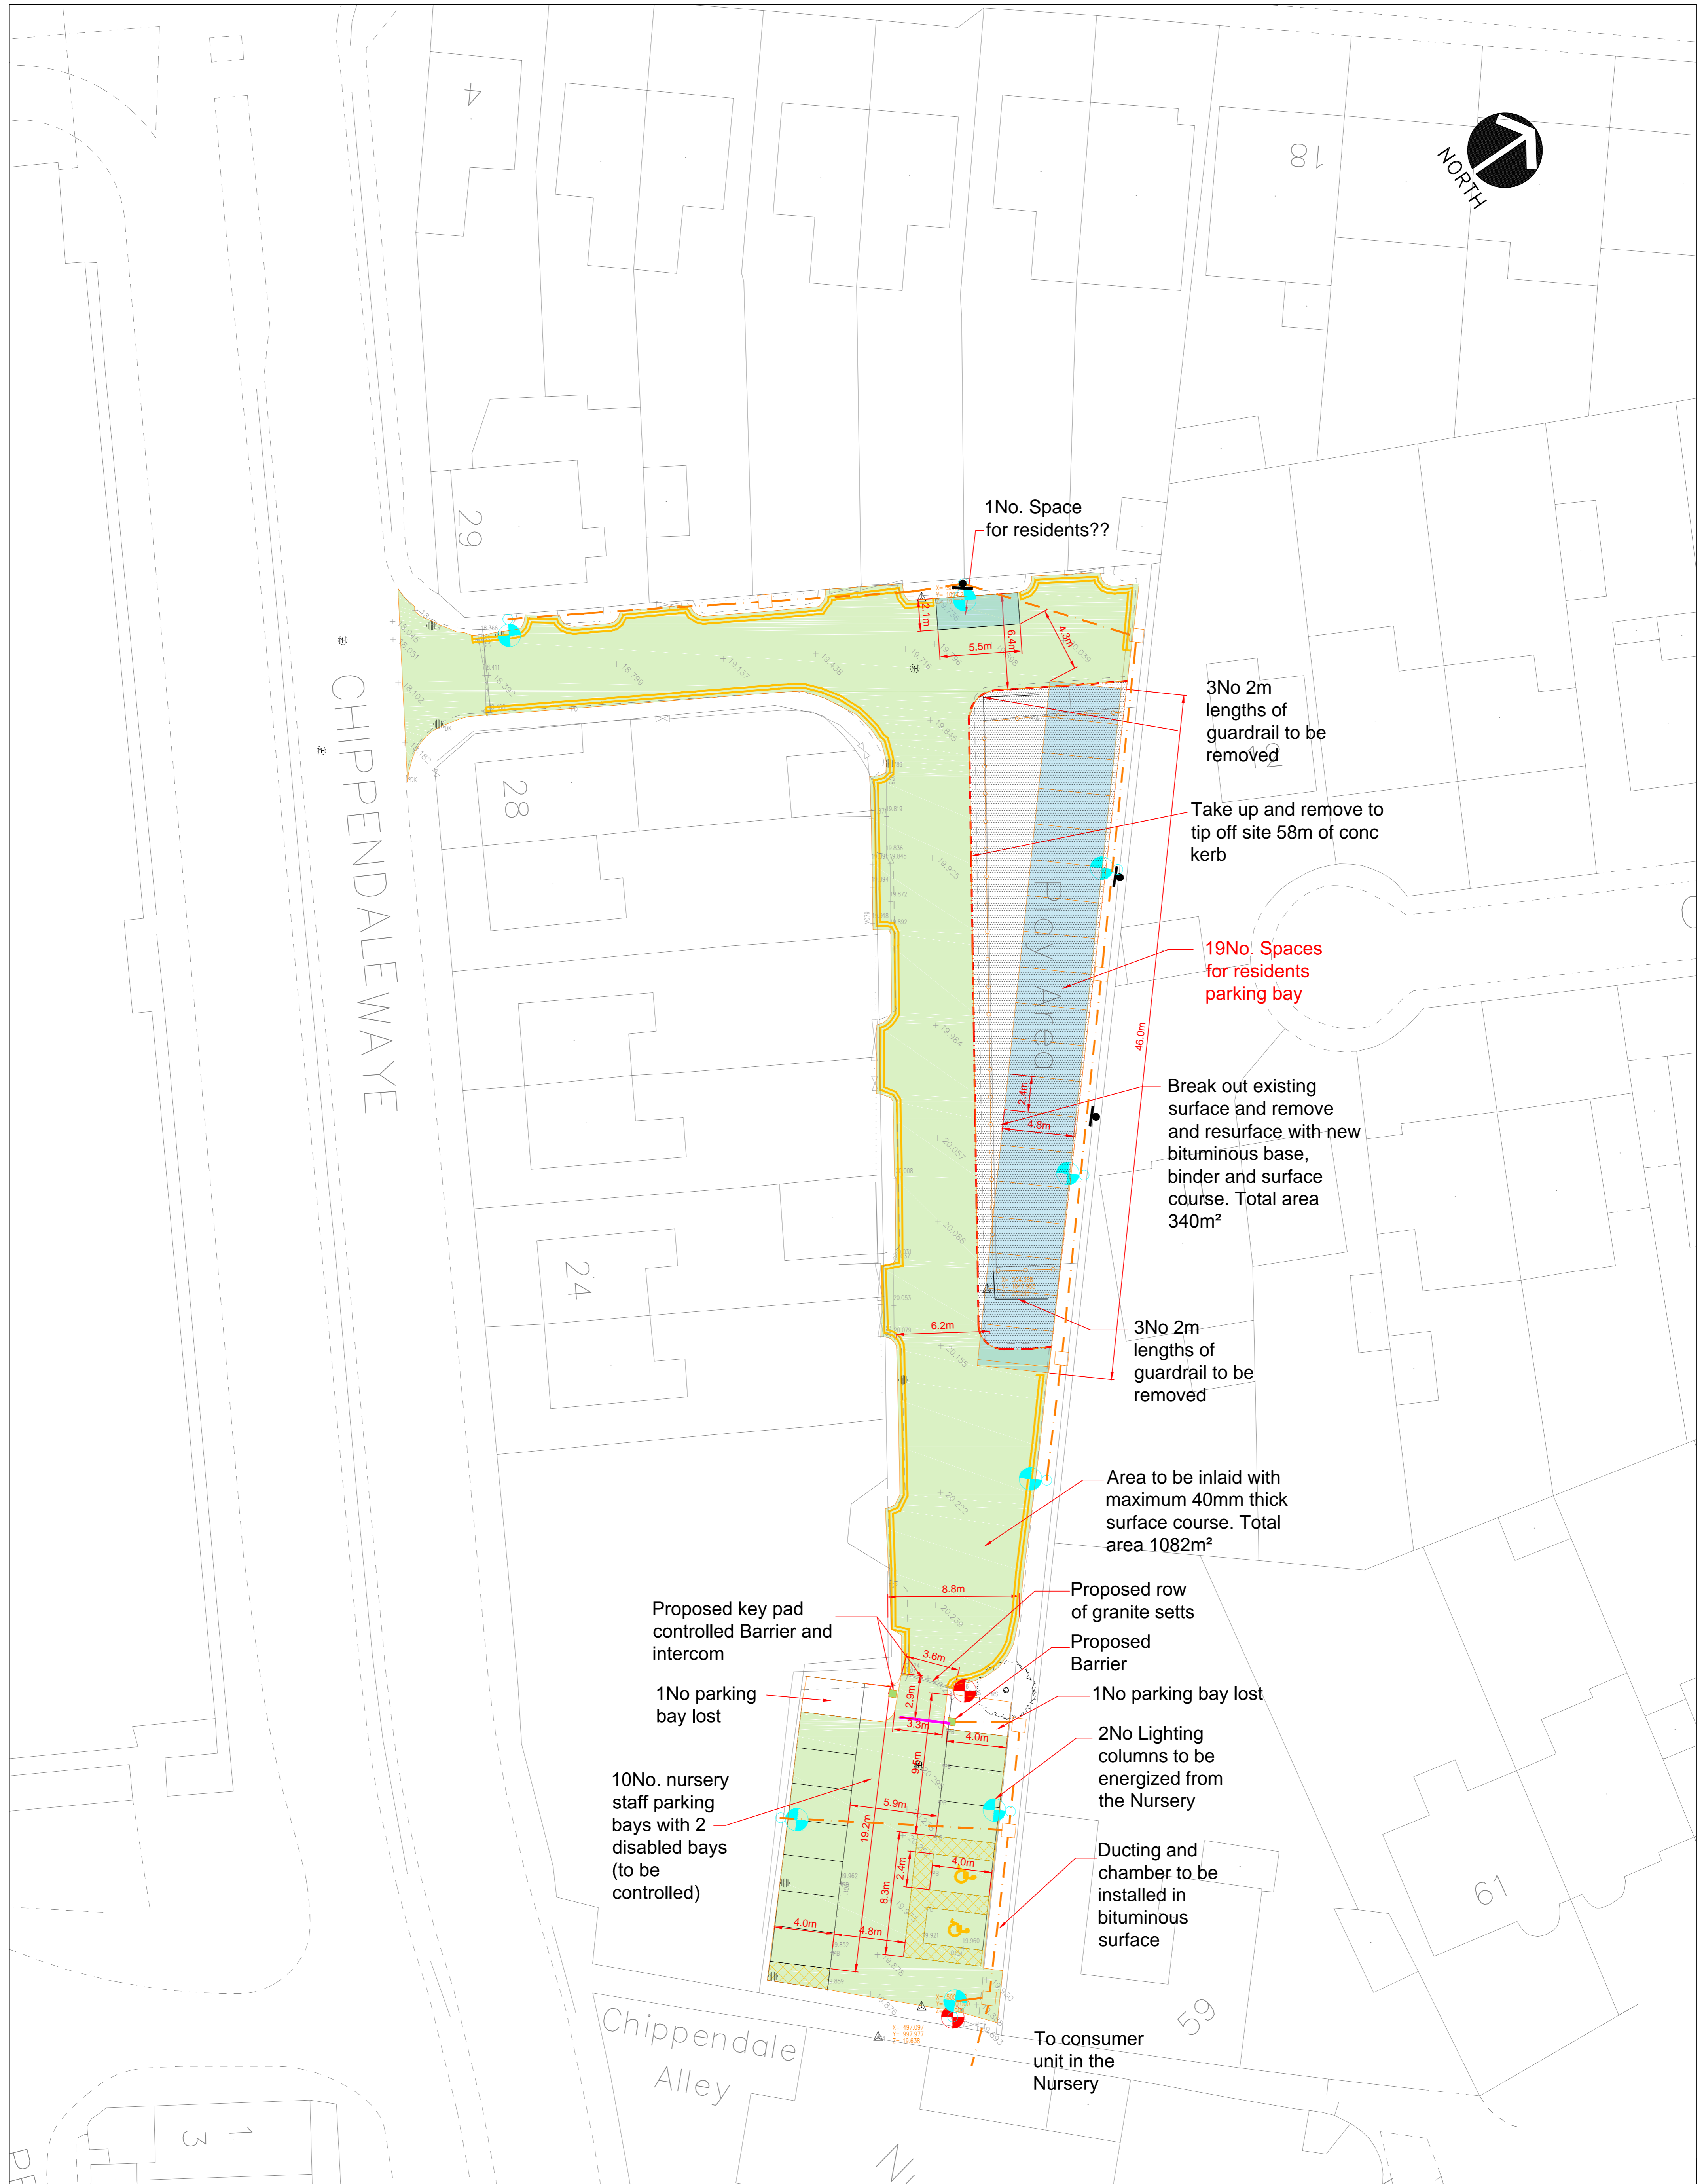

Project CHIPPENDALE CAR PARK		
Description GENERAL ARRANGEMENT APPROVED OPTION 3		
Drawn KR	Design KR	Date OCT 2018
Scale 1:200	Drawing No. 2813-100-01	Rev B

Legend	
	Proposed parking for residents
	Proposed 30-40mm inlay of bituminous surface course
	Existing lighting columns to be removed?
	Existing area to be broken out and made level with adjacent carriageway surface
	Proposed 6m length lighting columns

Notes:		
1. ALL DIMENSIONS ARE IN METERS UNLESS OTHERWISE STATED.		
2. ALLOWANCE FOR SURFACE DRAINAGE TO BE KNOWN AT DETAIL DESIGN STAGE		
REV	DATE	DESCRIPTION
A	Oct 18	Nursery parking bays adjusted, barrier adjusted
B	Nov 18	Minor amendments

HILLINGDON
LONDON

HIGHWAYS MAJOR PROJECTS
RESIDENT SERVICES
ONE CENTRE WAY, HIGH STREET, URBAN, W5 1UR
Tel: 01895 20011 Fax: 01895 20018