

LONDON BOROUGH OF HILLINGDON  
THE HILLINGDON (WAITING AND LOADING RESTRICTION)  
(CONSOLIDATION) ORDER 1994 (AMENDMENT) ORDER 2018  
THE HILLINGDON (ON-STREET PARKING PLACES) (HAYES)  
(RESIDENTS ZONE HY4) ORDER 2018

Hillingdon Council gives notice that it proposes to make these Orders which will:

**1. Establish permit parking places (operational between 'Monday to Friday 9am to 5pm') in which a vehicle may be left during the permitted hours if it displays a valid Zone HY4 permit in Northfield Park, Hayes.**

**2. Impose waiting restrictions operational between 'Monday to Friday 9am to 5pm' in sections of Northfield Park, Hayes.**

**RESIDENTS PERMITS** - £0 - 1st vehicle, all subsequent - £40 per annum.

**VISITORS VOUCHERS** - First book of 10 per household per annum- free. £5 - per book of 10 thereafter.


Copies of the notice of proposals, proposed Orders together with full details, plans and the Council's statement of reasons for the proposals can be seen at Botwell Green and Harlington libraries and by appointment at, Civic Centre, Uxbridge during normal office hours until 9<sup>th</sup> May 2018. Further information can be obtained by telephoning Residents Services on 01895 558294. If you wish to comment on, or object to the proposals please write by 9<sup>th</sup> May 2018, stating grounds for objection and your home address to Transport & Projects, Residents Services, Civic Centre, Uxbridge, Middlesex UB8 1UW quoting reference 3N/04/GH/18/04/18. Dated this the 18<sup>th</sup> day of April 2018.

JEAN PALMER,

Deputy Chief Executive & Corporate Director of Residents Services.

#### STATEMENT OF REASONS

The proposed Parking Management Scheme in Northfield Park, Hayes is intended to prevent all day non-residential parking.

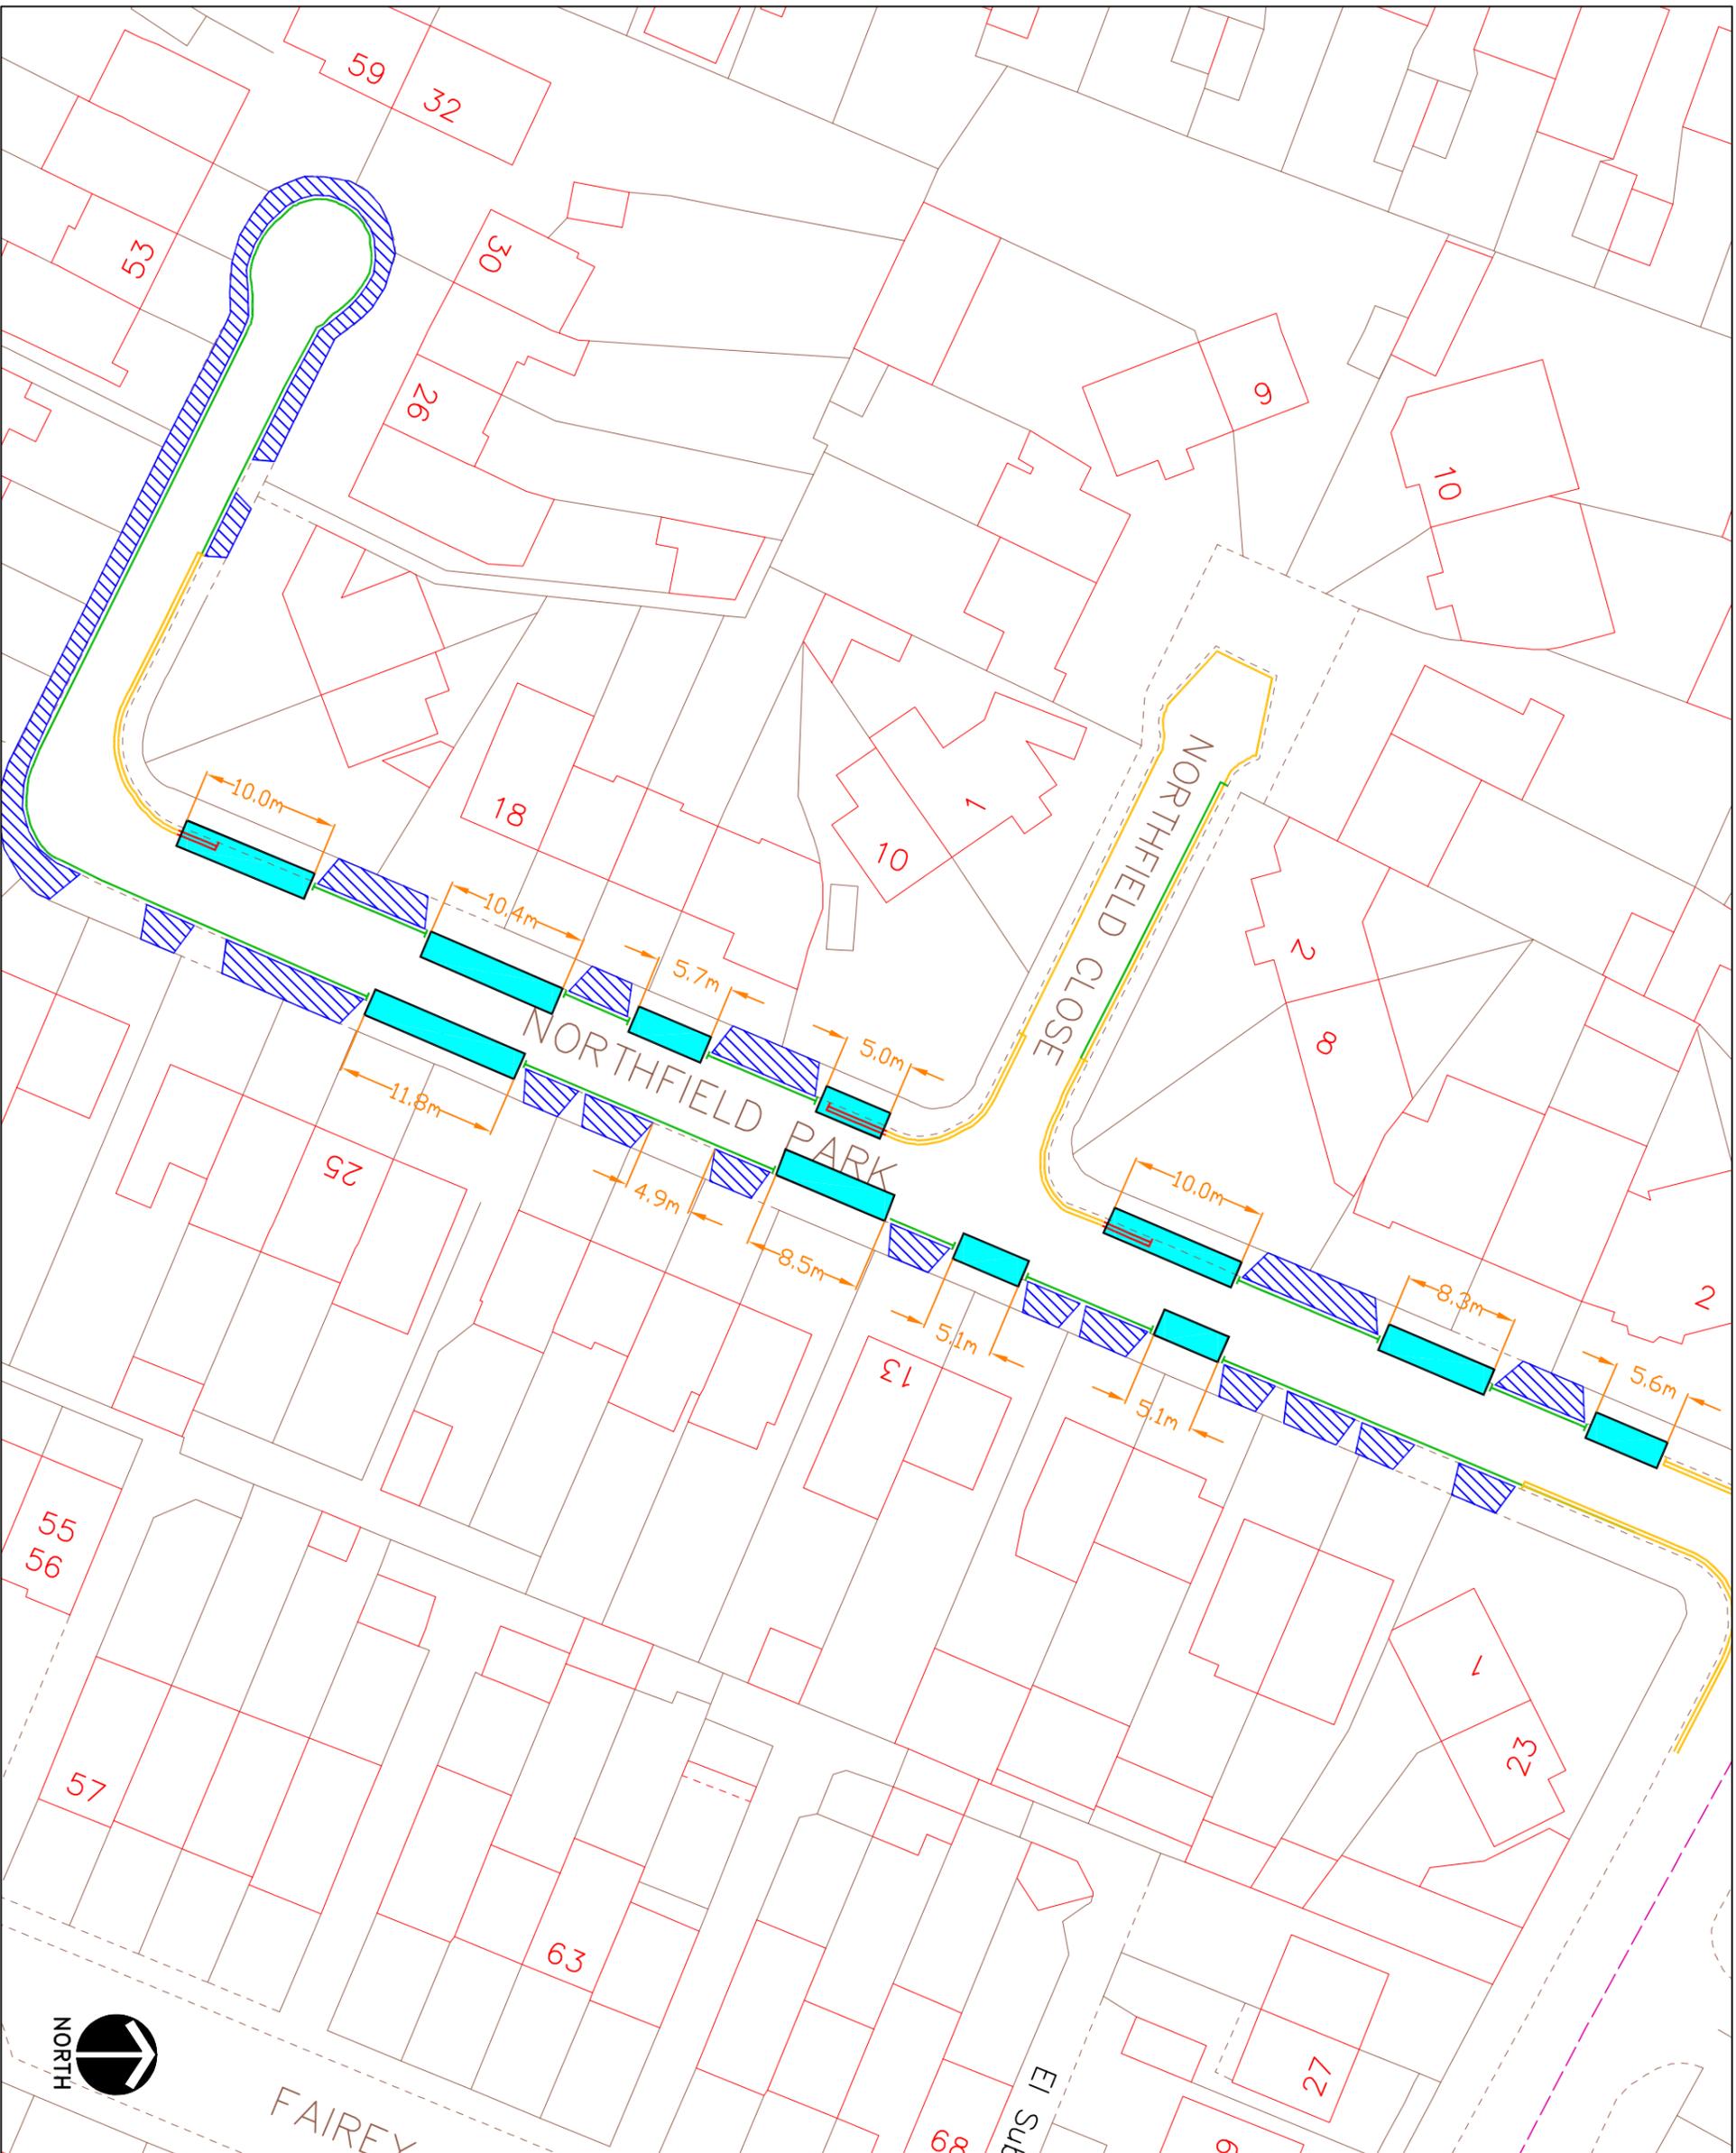

**KEY**

- EXISTING YELLOW LINE
- NEW SINGLE YELLOW LINE & TERMINAL
- NEW DOUBLE YELLOW LINE & TERMINAL
- PAY AND DISPLAY YELLOW LINE AND PERMIT HOLDERS
- PERMIT HOLDER ONLY BAY
- PAY & DISPLAY BAY
- BUSINESS, PERMIT HOLDER ONLY BAY
- LOADING BAY
- DISABLED BAY
- MOTORCYCLE BAY
- CROSSOVER
- PERMIT HOLDER ONLY SIGN
- PERMIT OR TICKET HOLDER
- PAY AT METER - DISPLAY TICKET SIGN
- PAY HERE - DISPLAY TICKET SIGN
- BUSINESS PERMIT HOLDER SIGN
- DISABLED PARKING BAY SIGN
- LOADING ONLY BAY SIGN
- MOTORCYCLES ONLY BAY SIGN
- ZONE ENTRY SIGN
- ZONE EXIT SIGN
- PARKING PLACES ARE DISTANCED 10m FROM CORNERS UNLESS OTHERWISE STATED
- PARKING BAYS ARE 2m WIDE UNLESS NOTED
- EXTENT OF PRIVATE ROADS

This map is based upon Ordnance Survey material with the permission of Ordnance Survey on behalf of the Controller of Her Majesty's Stationery Office © Crown copyright. Unauthorised reproduction infringes Crown copyright and may lead to prosecution or civil proceedings.  
London Borough of Hillingdon 100019283 ©2011

**HILLINGDON**  
 TRANSPORT & PROJECTS  
 PLANNING, ENVIRONMENT, EDUCATION AND  
 AND COMMUNITY SERVICES DIRECTORATE  
 CIVIC CENTRE 4th/5th, HIGH STREET, UXBRODE, UBB 11W  
 Tel No. 01895 277008/01895 250876

Project  
**Hayes Parking Management Scheme Extension (HY4)**

Description  
**Northfield Park**

Scale	Designed	Drawn	Date
			<b>AUG'17</b>
Project No.	Drawing No.	Rev.	