

LONDON BOROUGH OF HILLINGDON
THE HILLINGDON (WAITING AND LOADING RESTRICTION)
(CONSOLIDATION) ORDER 1994 (AMENDMENT) ORDER 2018
THE HILLINGDON (ON STREET PARKING PLACES)
(RYEFIELD STOP & SHOP) ORDER 2018
SECTION 90 OF THE HIGHWAYS ACT 1980

Hillingdon Council gives notice that it proposes to make these Orders which will:

1. Install a 'Stop & Shop' parking scheme on the section of Ryefield Avenue, Hillingdon outside the business with the following operational aspects:

- i) Install nine pay & display parking bays operational 'Monday to Saturday 8am to 6.30pm' with charges as shown below.
- ii) Install a disabled parking bay outside No. 165 Ryefield Avenue.
- iii) Install various sections of double yellow lines to prevent obstructive parking.

2. Install a raised road table with a maximum height of 75mm with 1:20 gradient ramps on each approach on Ryefield Avenue, Hillingdon from outside No. 157a Ryefield Avenue to the junction with Berkeley Road.

| CHARGES FOR THE PROPOSED PAY & DISPLAY PARKING BAYS ON RYEFIELD AVENUE, HILLINGDON | | |
|---|------------------------------|--|
| Parking Period | Standard Charge | HillingdonFirst Cardholder Tariff |
| 30 minutes | Free(on displaying a ticket) | Free(on displaying a ticket) |
| 60 minutes | 70p | 20p |
| 90 minutes | £1.40 | 40p |
| Up to 2 hours | £2.10 | 60p |


Copies of the notice of proposals, proposed Orders together with full details, plans and the Council's statement of reasons for the proposals can be seen at Oak Farm Library and by appointment at, Civic Centre, Uxbridge during normal office hours until 14th February 2018. Further information can be obtained by telephoning Residents Services on 01895 250461. If you wish to comment on, or object to the proposals please write by 14th February 2018, stating grounds for objection and your home address to Transport & Projects, Residents Services, Civic Centre, Uxbridge, Middlesex UB8 1UW quoting reference 3N/04/HT/24/01/18. Dated this the 24th day of January 2018.

JEAN PALMER,

Deputy Chief Executive & Corporate Director of Residents Services.

STATEMENT OF REASONS

The proposed scheme will accommodate the new public realm improvements for the parade and has the support of the Hillingdon East Ward Councillors.

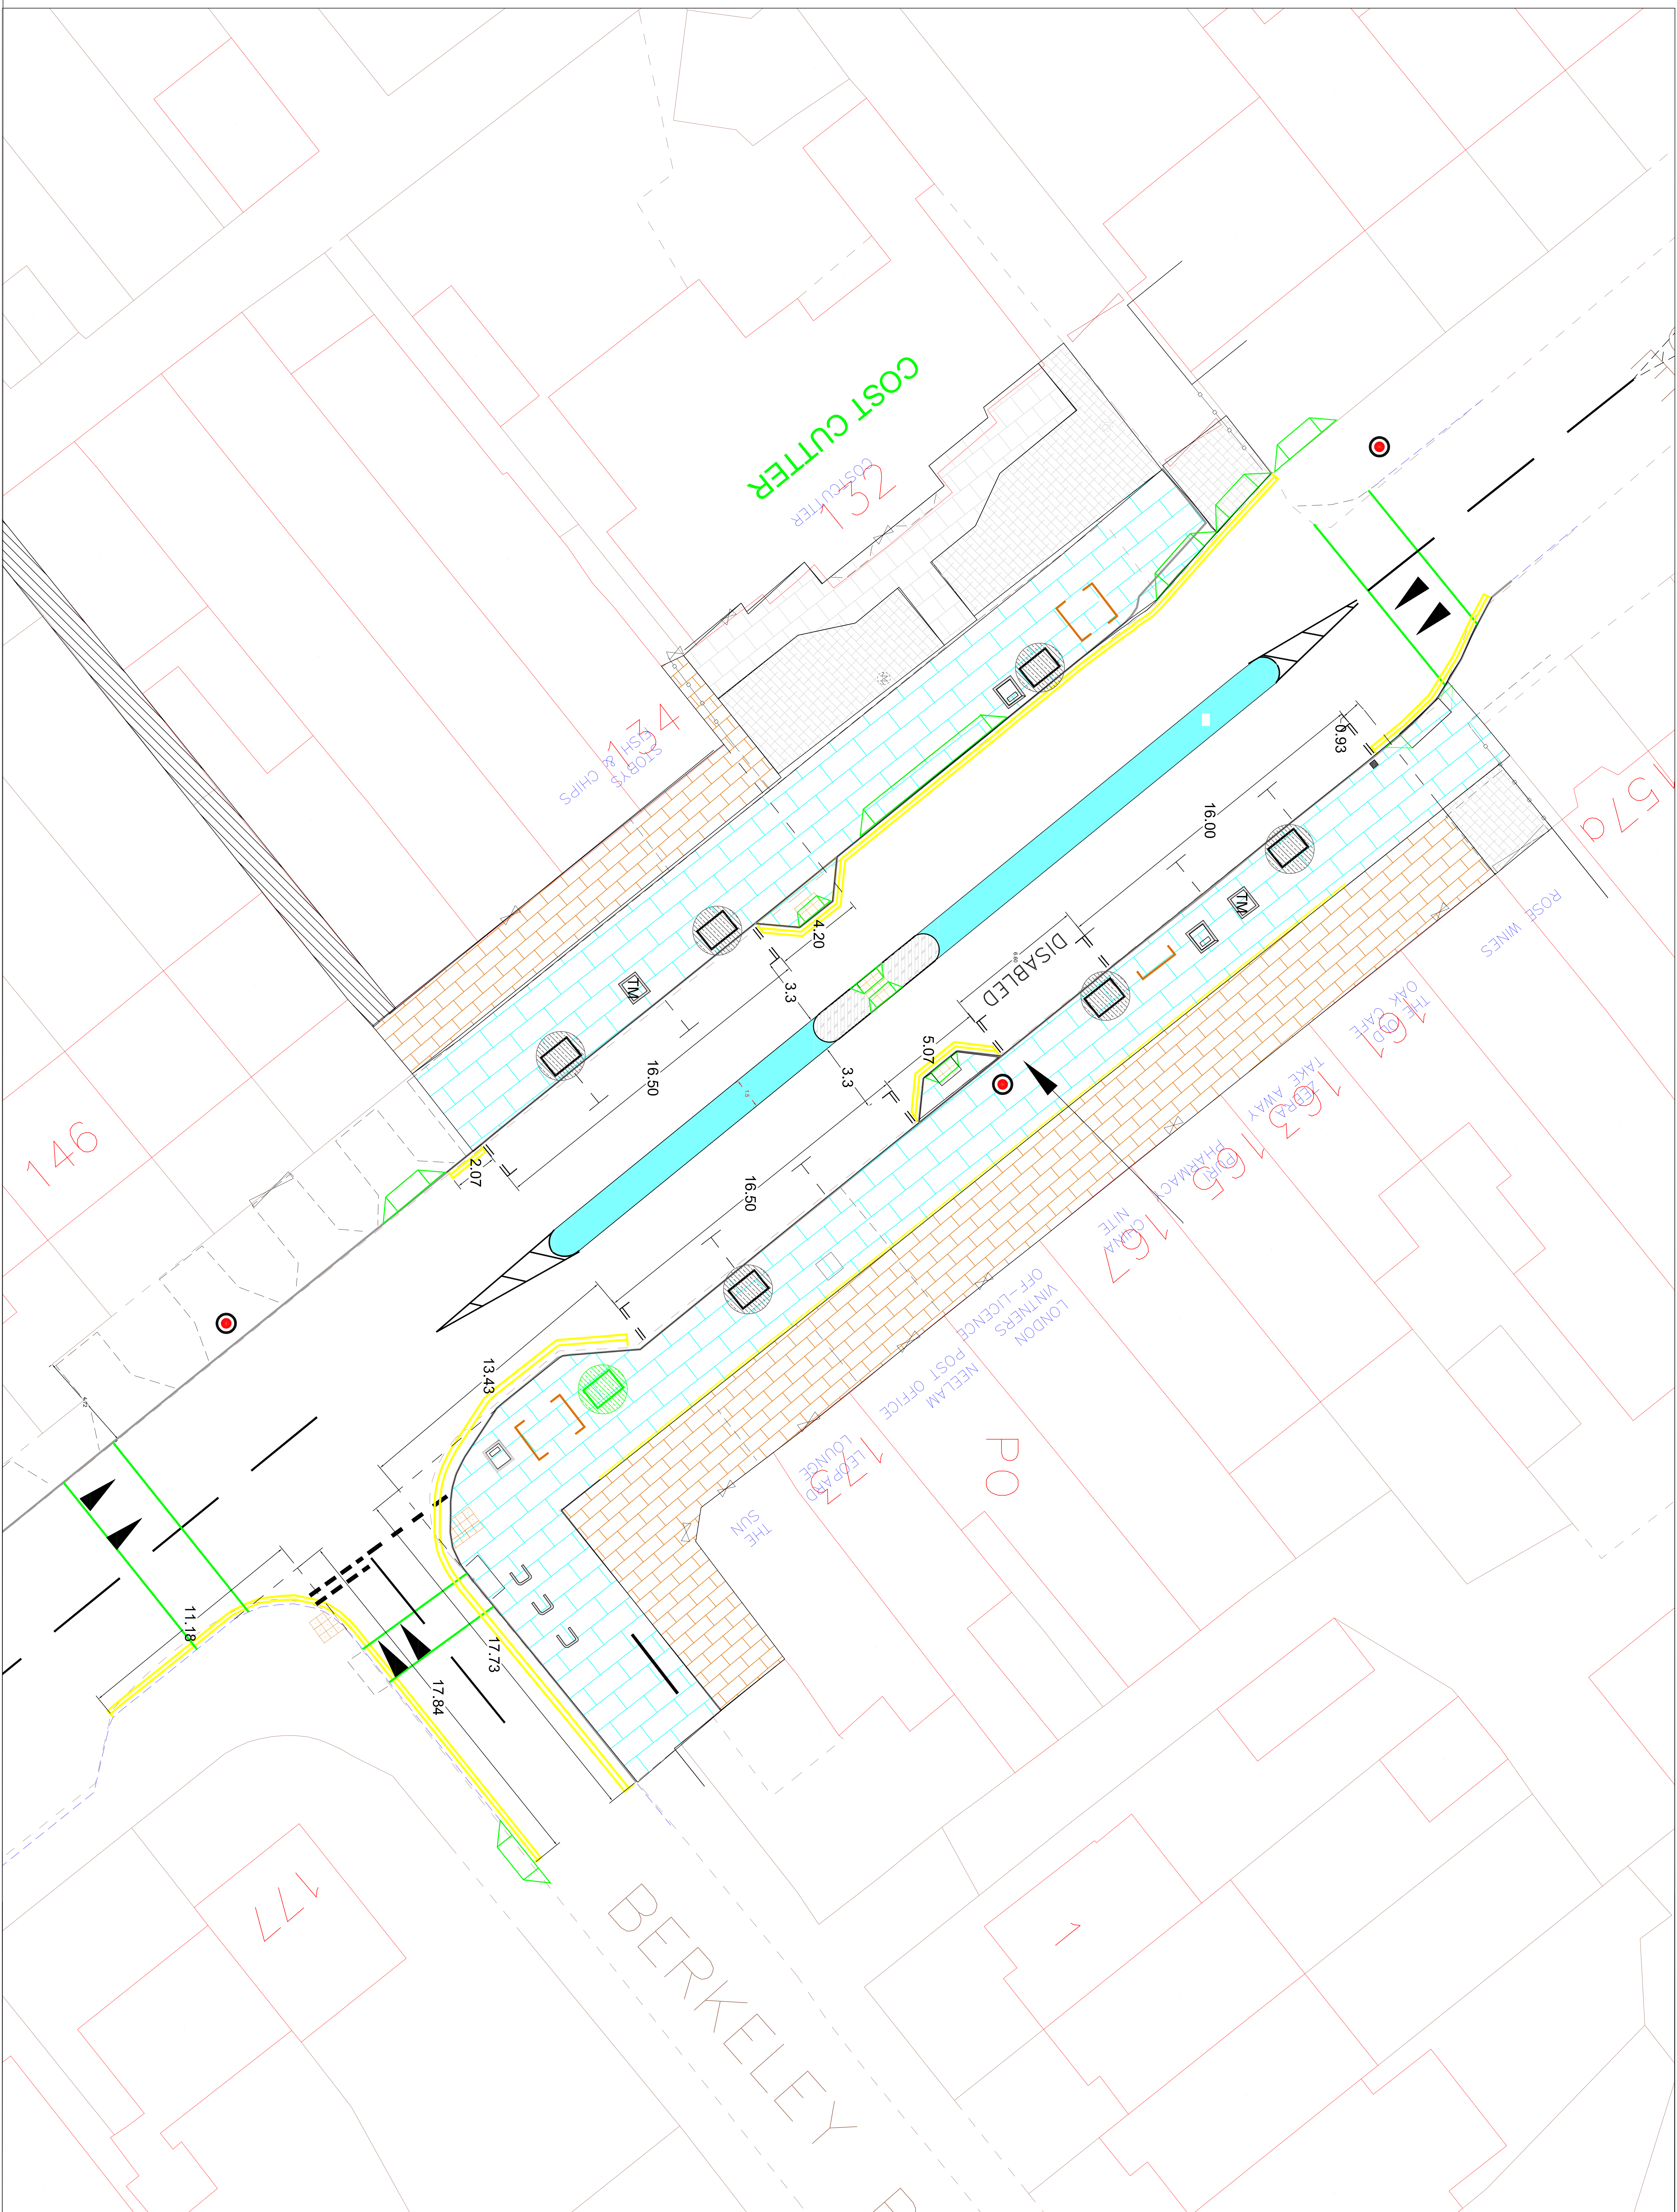

| | | | | | | | | | | | | | | | | | |
|---|---|-----------------------------|--|--------------------------|---|-------------------------------|------------------------------|------------------------|-------------------------------|------------------|--|--------------------|-----------------------|------------------------------|--------------------------|--|-----------------------------|
| Natural 400x400 mm pre-cast concrete paving | Private hard 65mm charcoal chamfered Block paving | 100mm Tarmac on X-rings | Central Reserve surface to be agreed | Camrighway Surfacing | Existing 400x400 Pre-cast Concrete Paving | Existing tree with edging | Existing Lighting Column | Falco highway seat | Glasdon Brunel Litter Bin | Raised Table | 40mm Throat Slot drain Concrete Kerb | Tactile Paving | Existing X-covers | Remove existing Bollards | New tree with edging | proposed Stainless steel Sheffield Cycle Stand | proposed Ticket Machine |
|---|---|-----------------------------|--|--------------------------|---|-------------------------------|------------------------------|------------------------|-------------------------------|------------------|--|--------------------|-----------------------|------------------------------|--------------------------|--|-----------------------------|

HILLINGDON

 HILLINGDON BOROUGH COUNCIL

 PLANNING AND BUILDING SERVICES

 QUAD CENTRE, 10000 RYE FIELD AVENUE, HILLINGDON, LEICESTERSHIRE, LE20 9JH

Project: RYE FIELD AVENUE TOWN CENTRE IMPROVEMENT

Date: JUN 2017

Scale: 1:100

Drawing No: 1

Project No: EAO / 2763